

NORTH STAR ROAD

42

EAGLE ROAD

WAKEFIELD DR

REMOVE TANK # K01

51

50

52






3
2
1


34

26

24


48

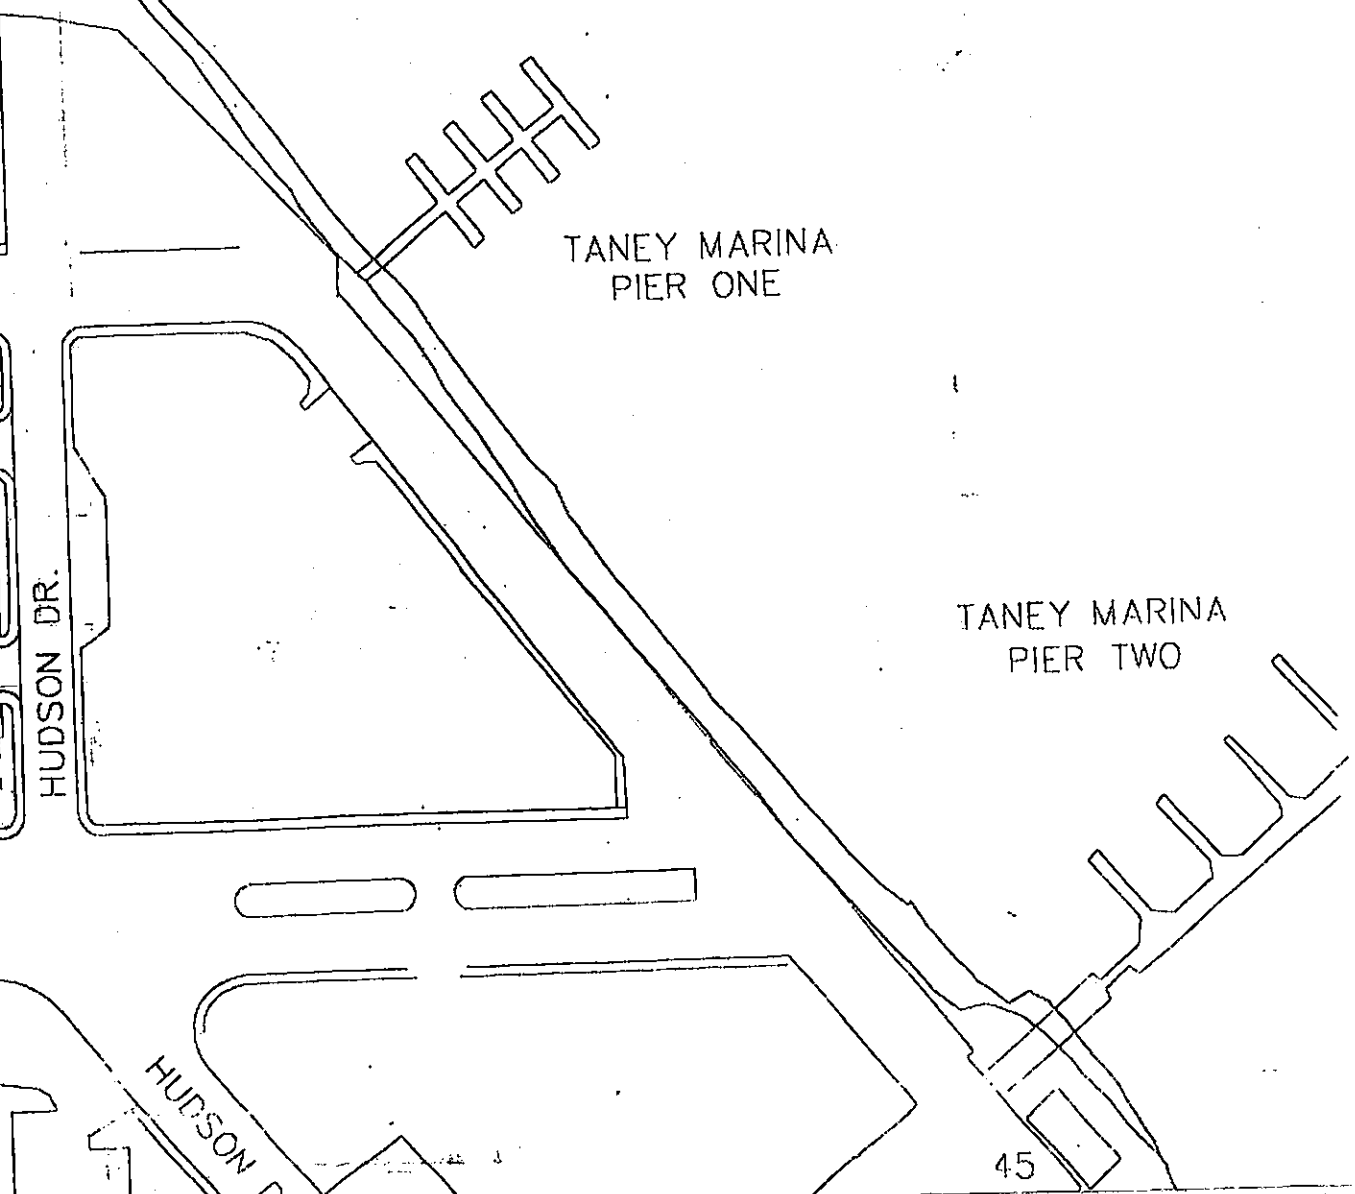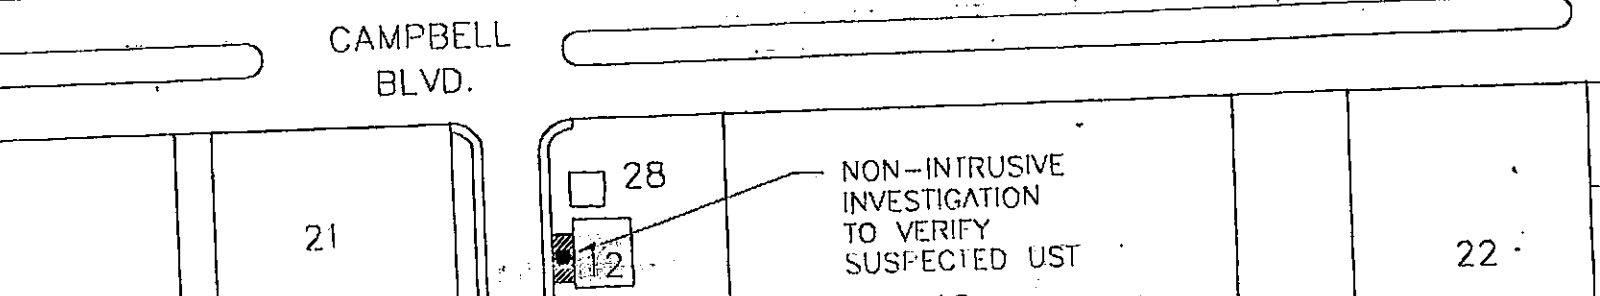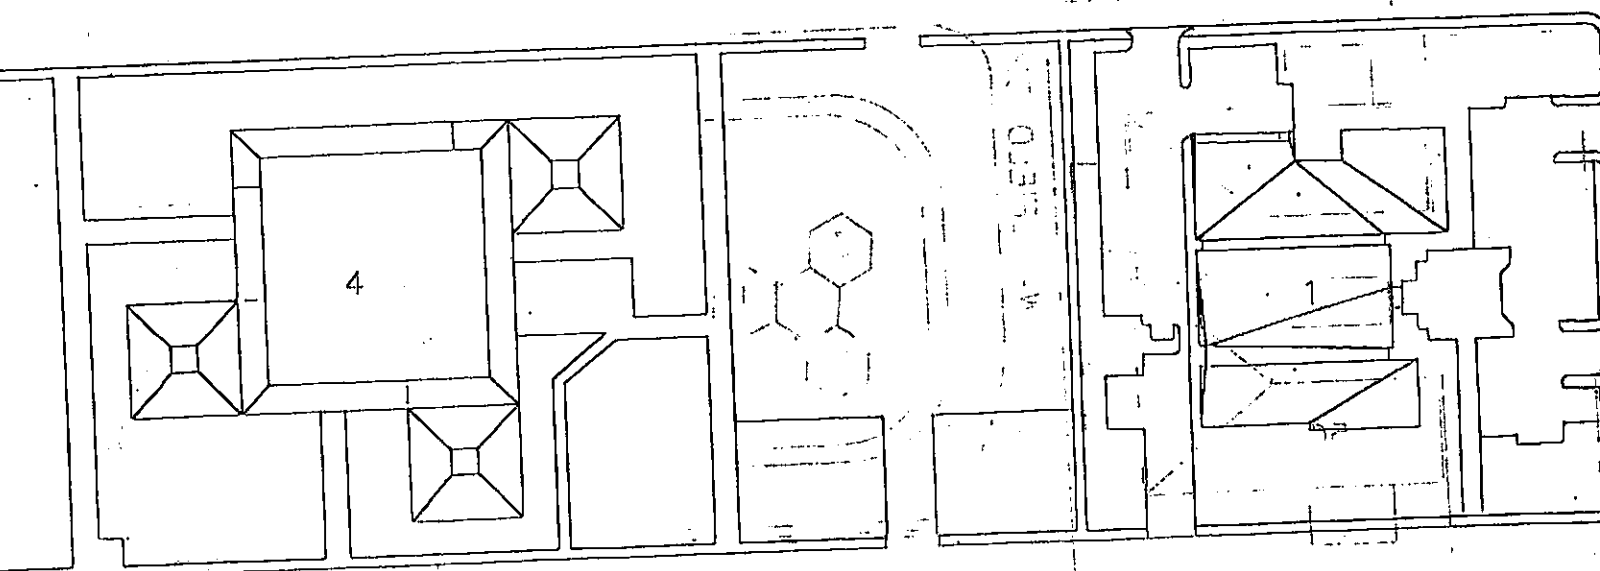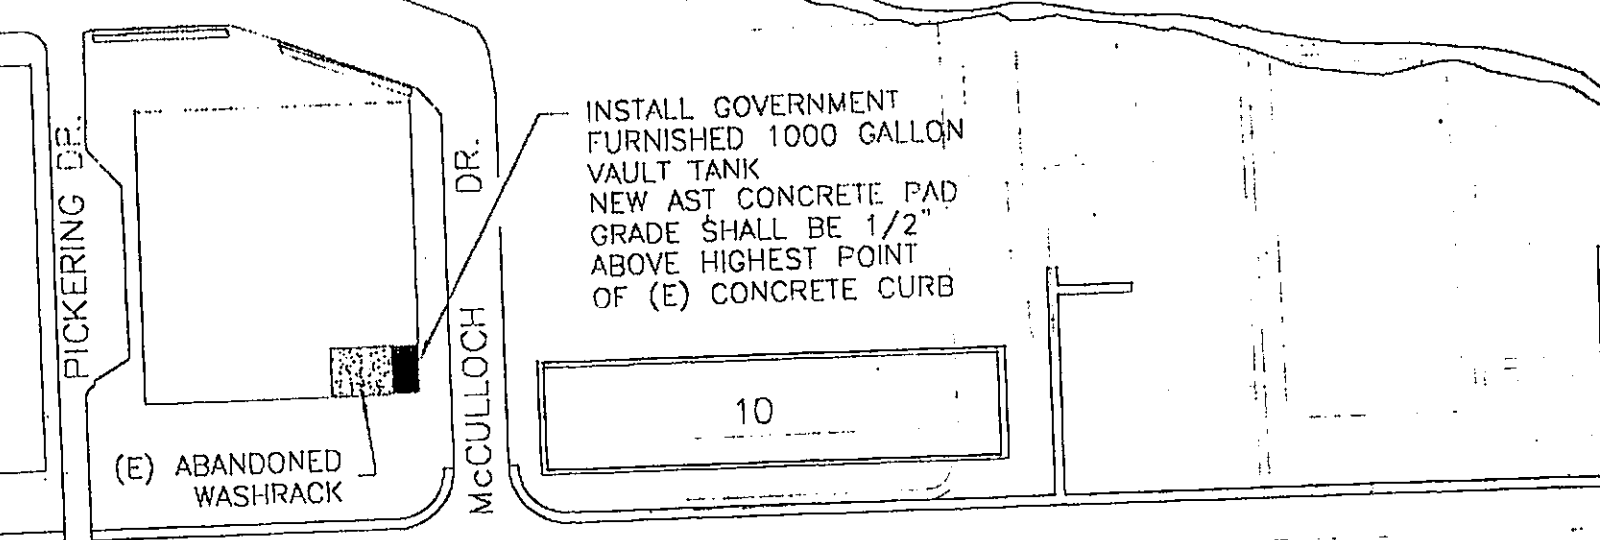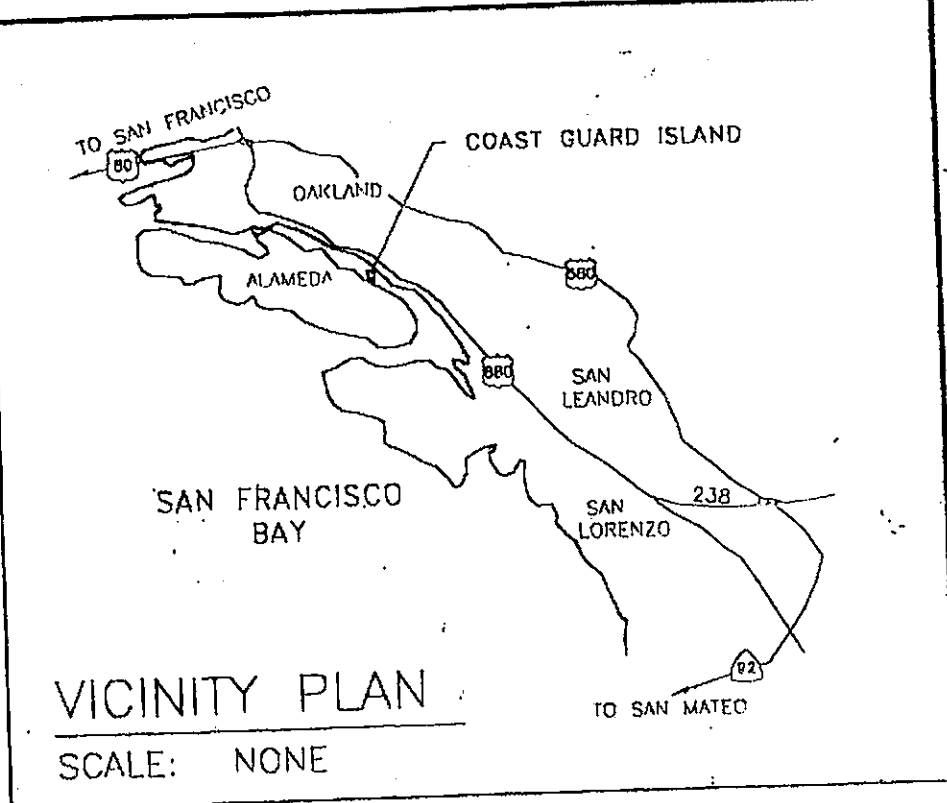

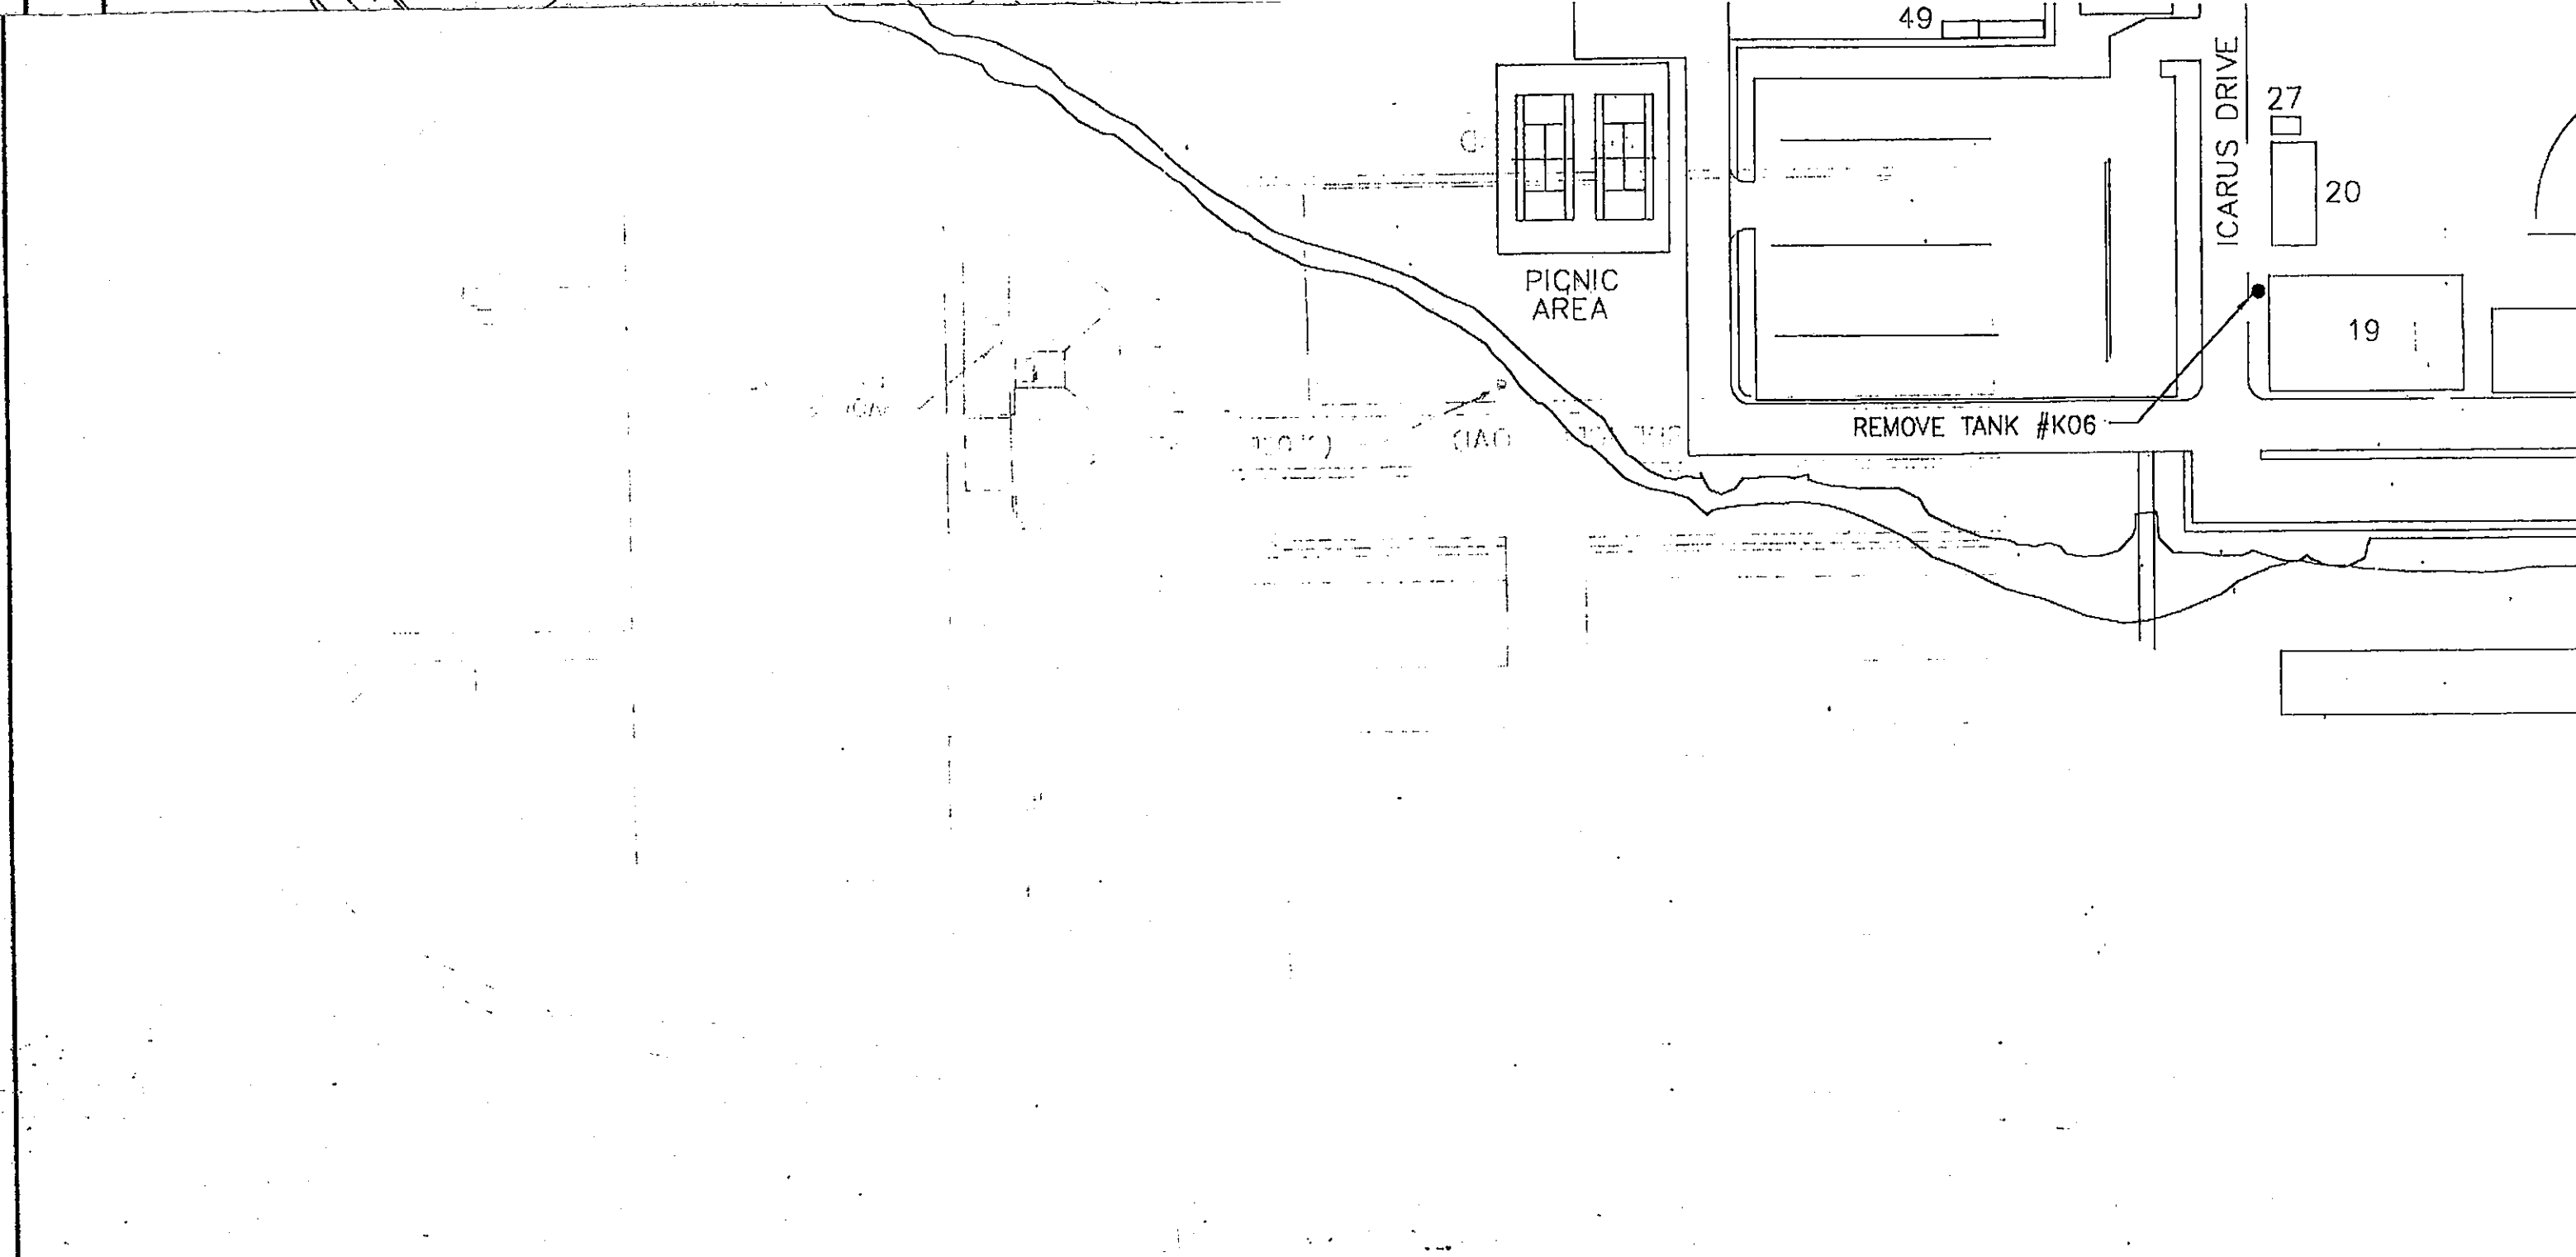

SITE PLAN

SCALE: 1" = 100'-0"

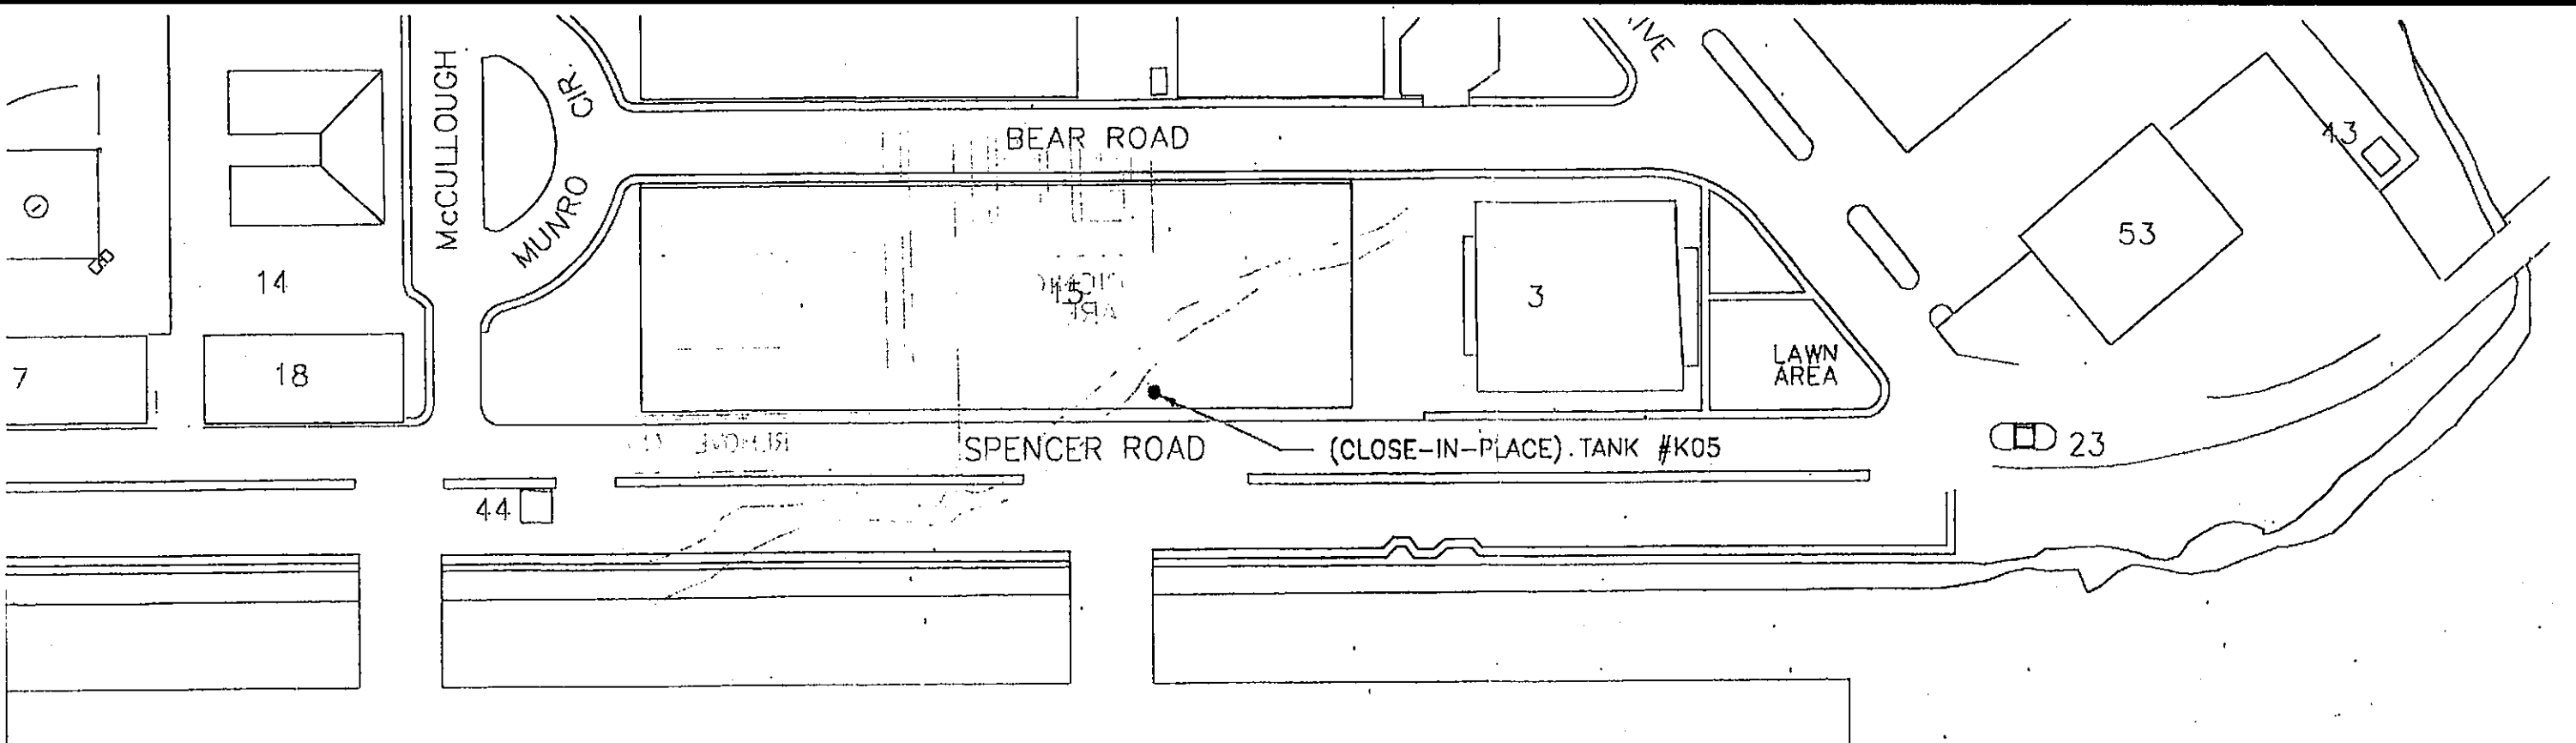

DATE: 11/14/07
DRAWN BY: CTJ/PBD

REV.	DATE	APPR.	DESCRIPTION	BY
DESIGNED	AAO		U.S. COAST GUARD OAKLAND, CA. CIVIL ENGINEERING UNIT	
DRAWN	CTJ/PBD			
EDITED				
CHECKED				
REVIEWED BY:			CLOSE THREE USTS, INSTALL ONE AST INTEGRATED SUPPORT COMMAND ALAMEDA ALAMEDA CALIFORNIA	
<i>aaortigh</i>				
PROJECT MANAGER				
REVIEWED BY:			CIVIL VICINITY AND SITE PLANS	
REVIEWED BY:			APPROVED:	DISCIPLINE/SHT NO
			<i>Harry C. Young</i>	C1
			DIVISION CHIEF	
			DATE: 28 MAR 07	
33-00029			DRAWING NUMBER	
33-00029			33-00029	
SCALE: AS SHOWN			SHEET 1 OF 1	