


RECEIVED
 1:35 pm, Apr 06, 2009
 Alameda County
 Environmental Health

MW-5

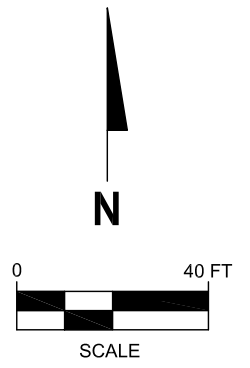


MW-6

PACIFIC AVENUE

WEBSTER STREET

RESIDENTIAL

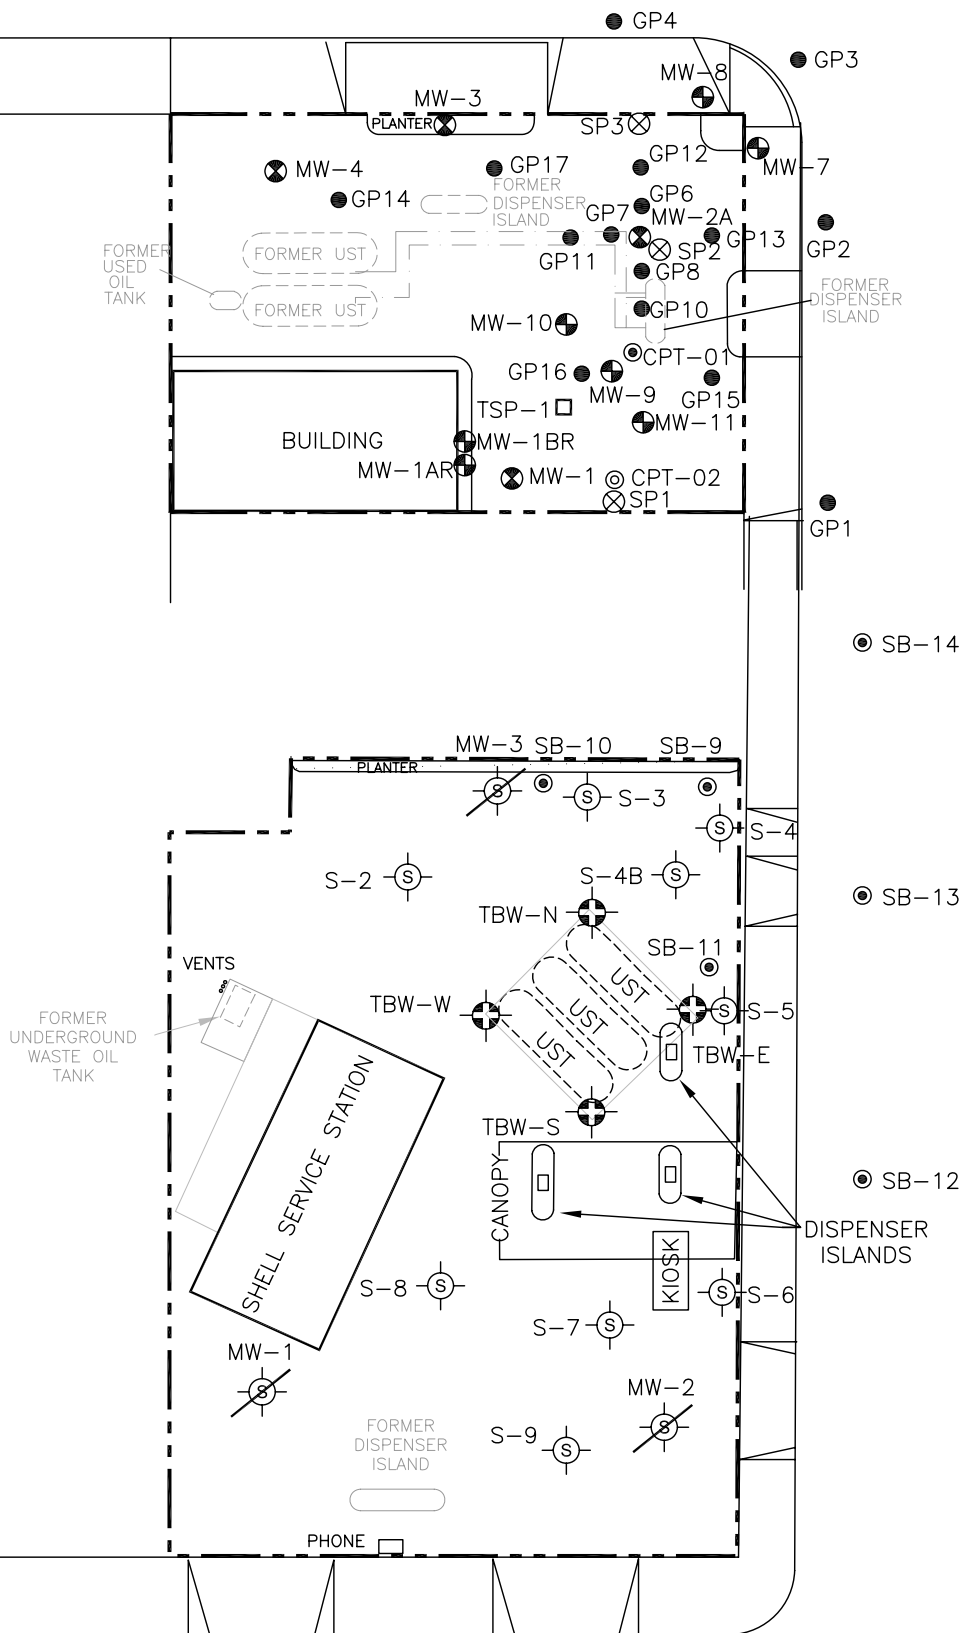

LINCOLN AVENUE

LEGEND:

- PROPERTY BOUNDARY
 - - - FORMER PRODUCT LINE
 - ⊗ FORMER 76 MONITORING WELL
 - ⊙ SHELL MONITORING WELL
 - ⊗ DESTROYED SHELL MONITORING WELL
 - ⊕ TANK BACKFILL WELL
 - DIRECT-PUSH SOIL BORING
 - ⊙ CPT SOIL BORING
 - ⊕ PROPOSED CPT SOIL BORING
 - PROPOSED TEST SPARGE POINT
 - ⊕ PROPOSED MONITORING WELL
 - ⊗ PREVIOUSLY PROPOSED OZONE INJECTION WELL
- NOTE: MW-1 AND MW-2A TO BE ABANDONED.

PLAN ADAPTED FROM A DRAWING DATED 9/18/08 TITLED "SITE PLAN" PREPARED BY TRC.

**FIGURE 2
SITE PLAN**

FORMER 76 STATION NO. 0843
 1629 WEBSTER ROAD
 ALAMEDA, CALIFORNIA

PROJECT NO. C100843	PREPARED BY JBB	DRAWN BY JH
DATE 04/03/09	REVIEWED BY	FILE NAME 76-0843

