

ALAMEDA CO.

ZIP

FOR CONTINUATION SEE MAP

DETAIL

3

1

2

3

4

4

5

6

94710


94702

94608

BERKELEY

EASTSHORE

HOLLIS

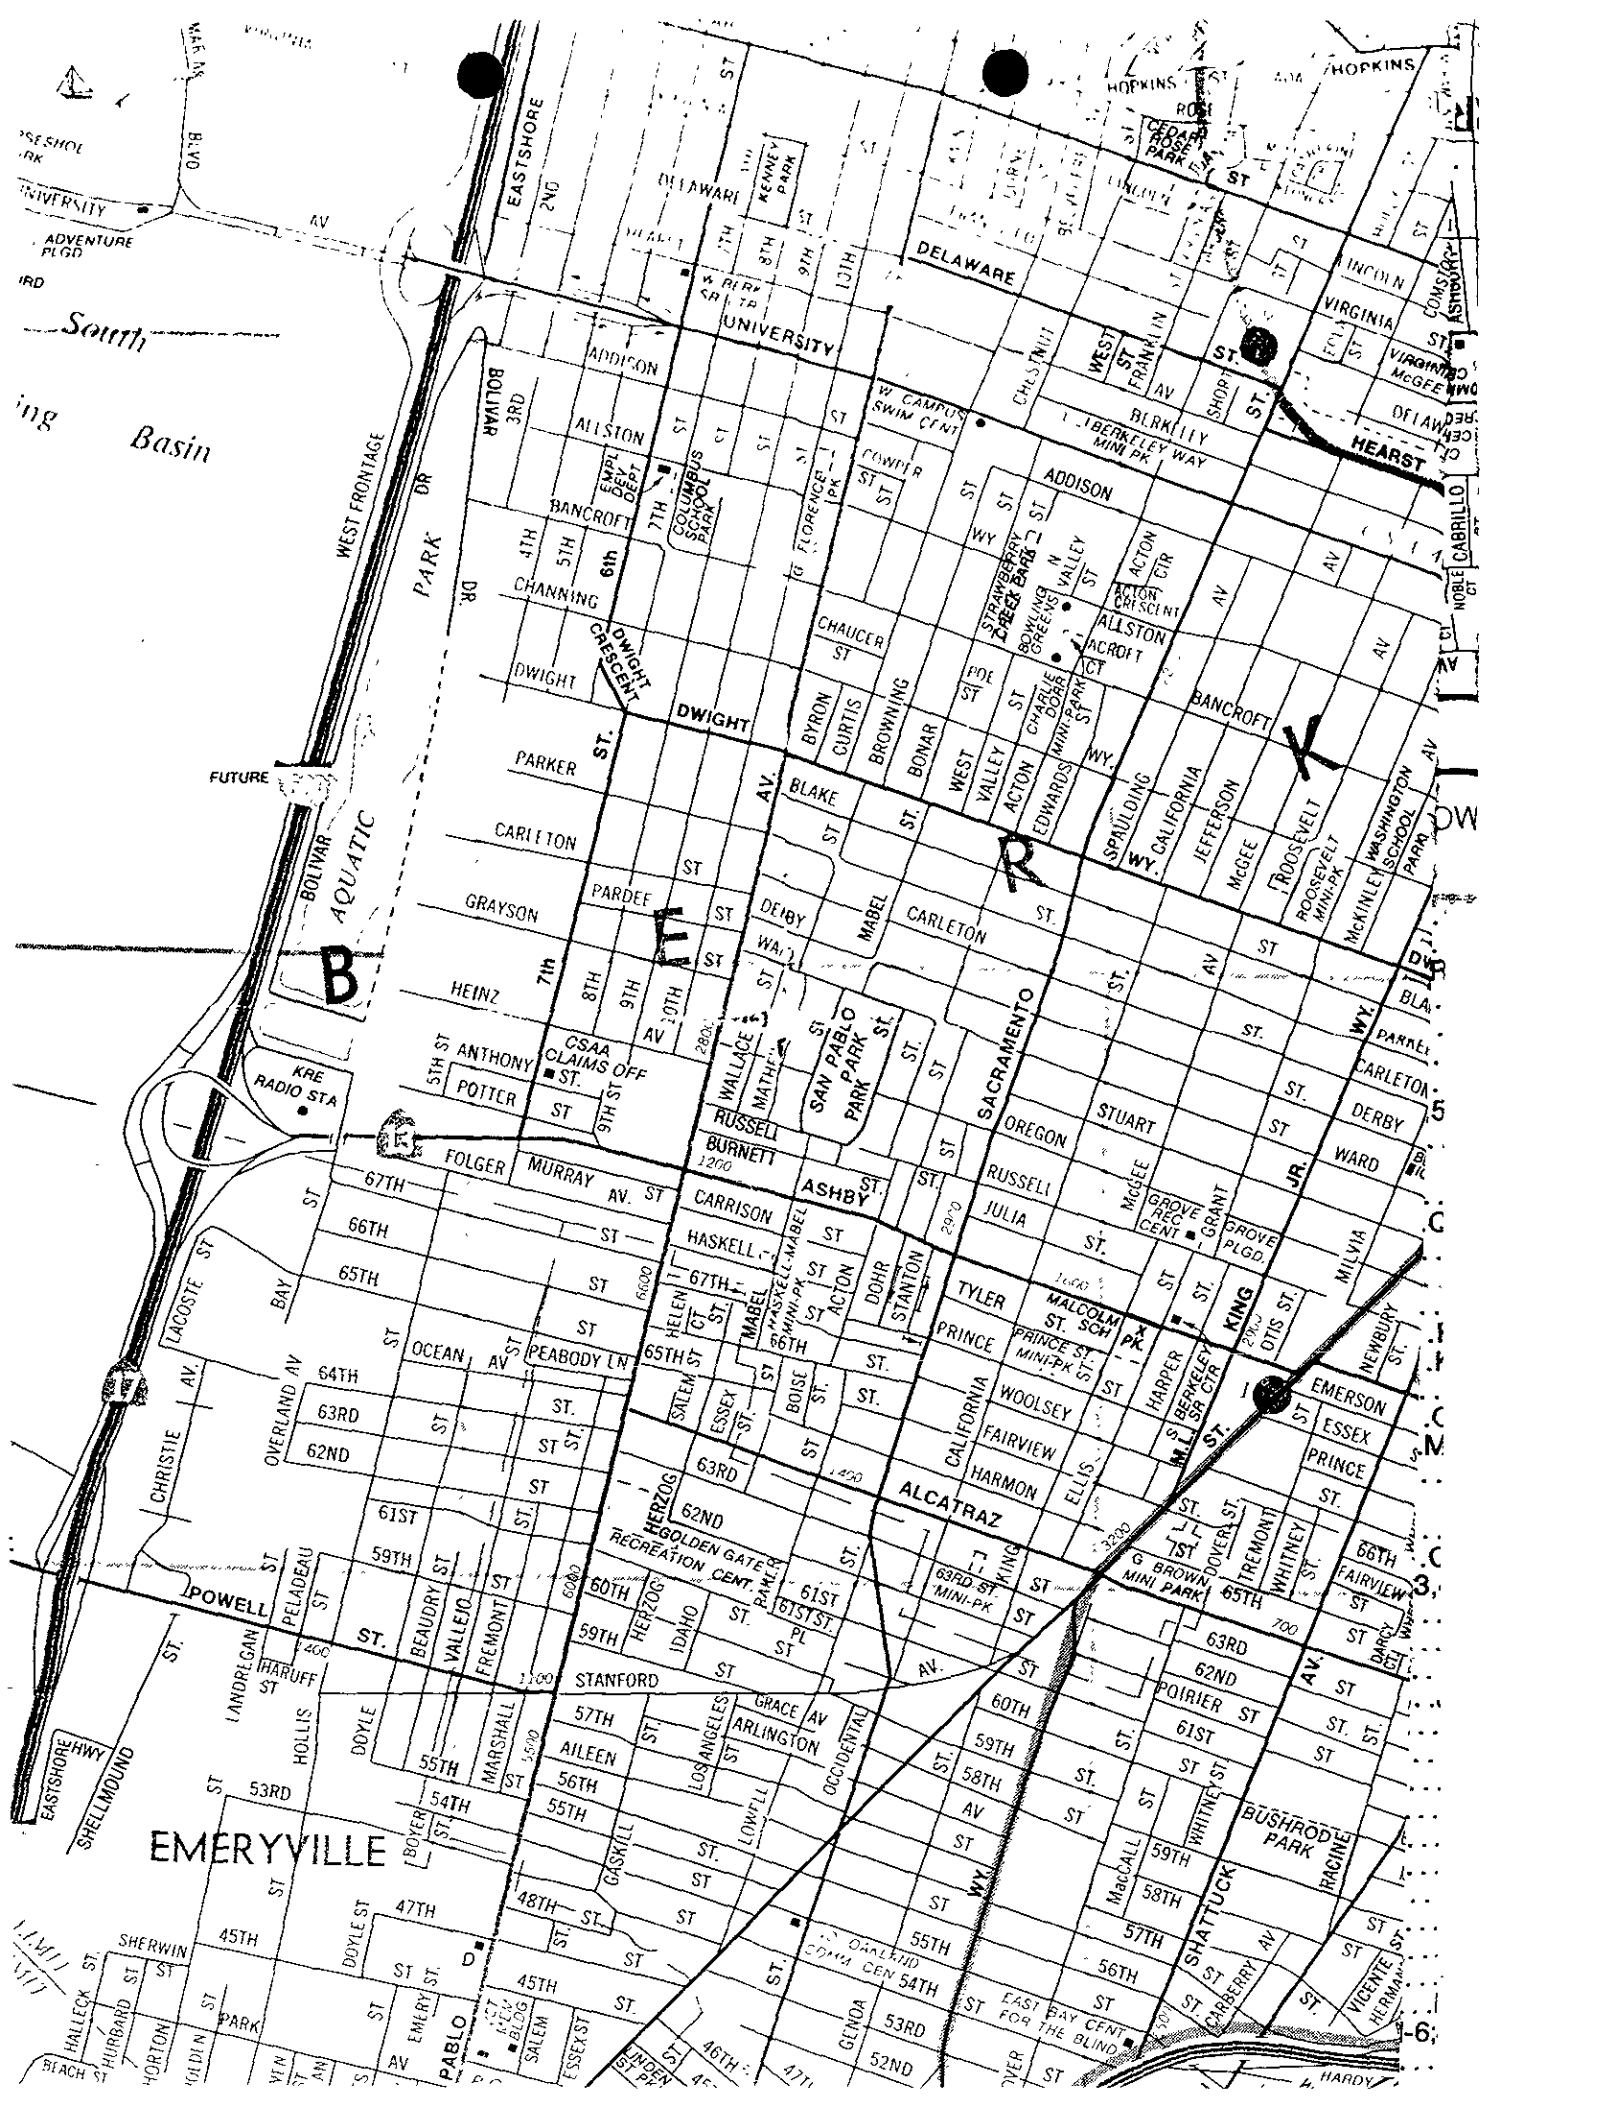


ALAMEDA CO.

ZIP

FOR CONTINUATION SEE MAP

DETAIL

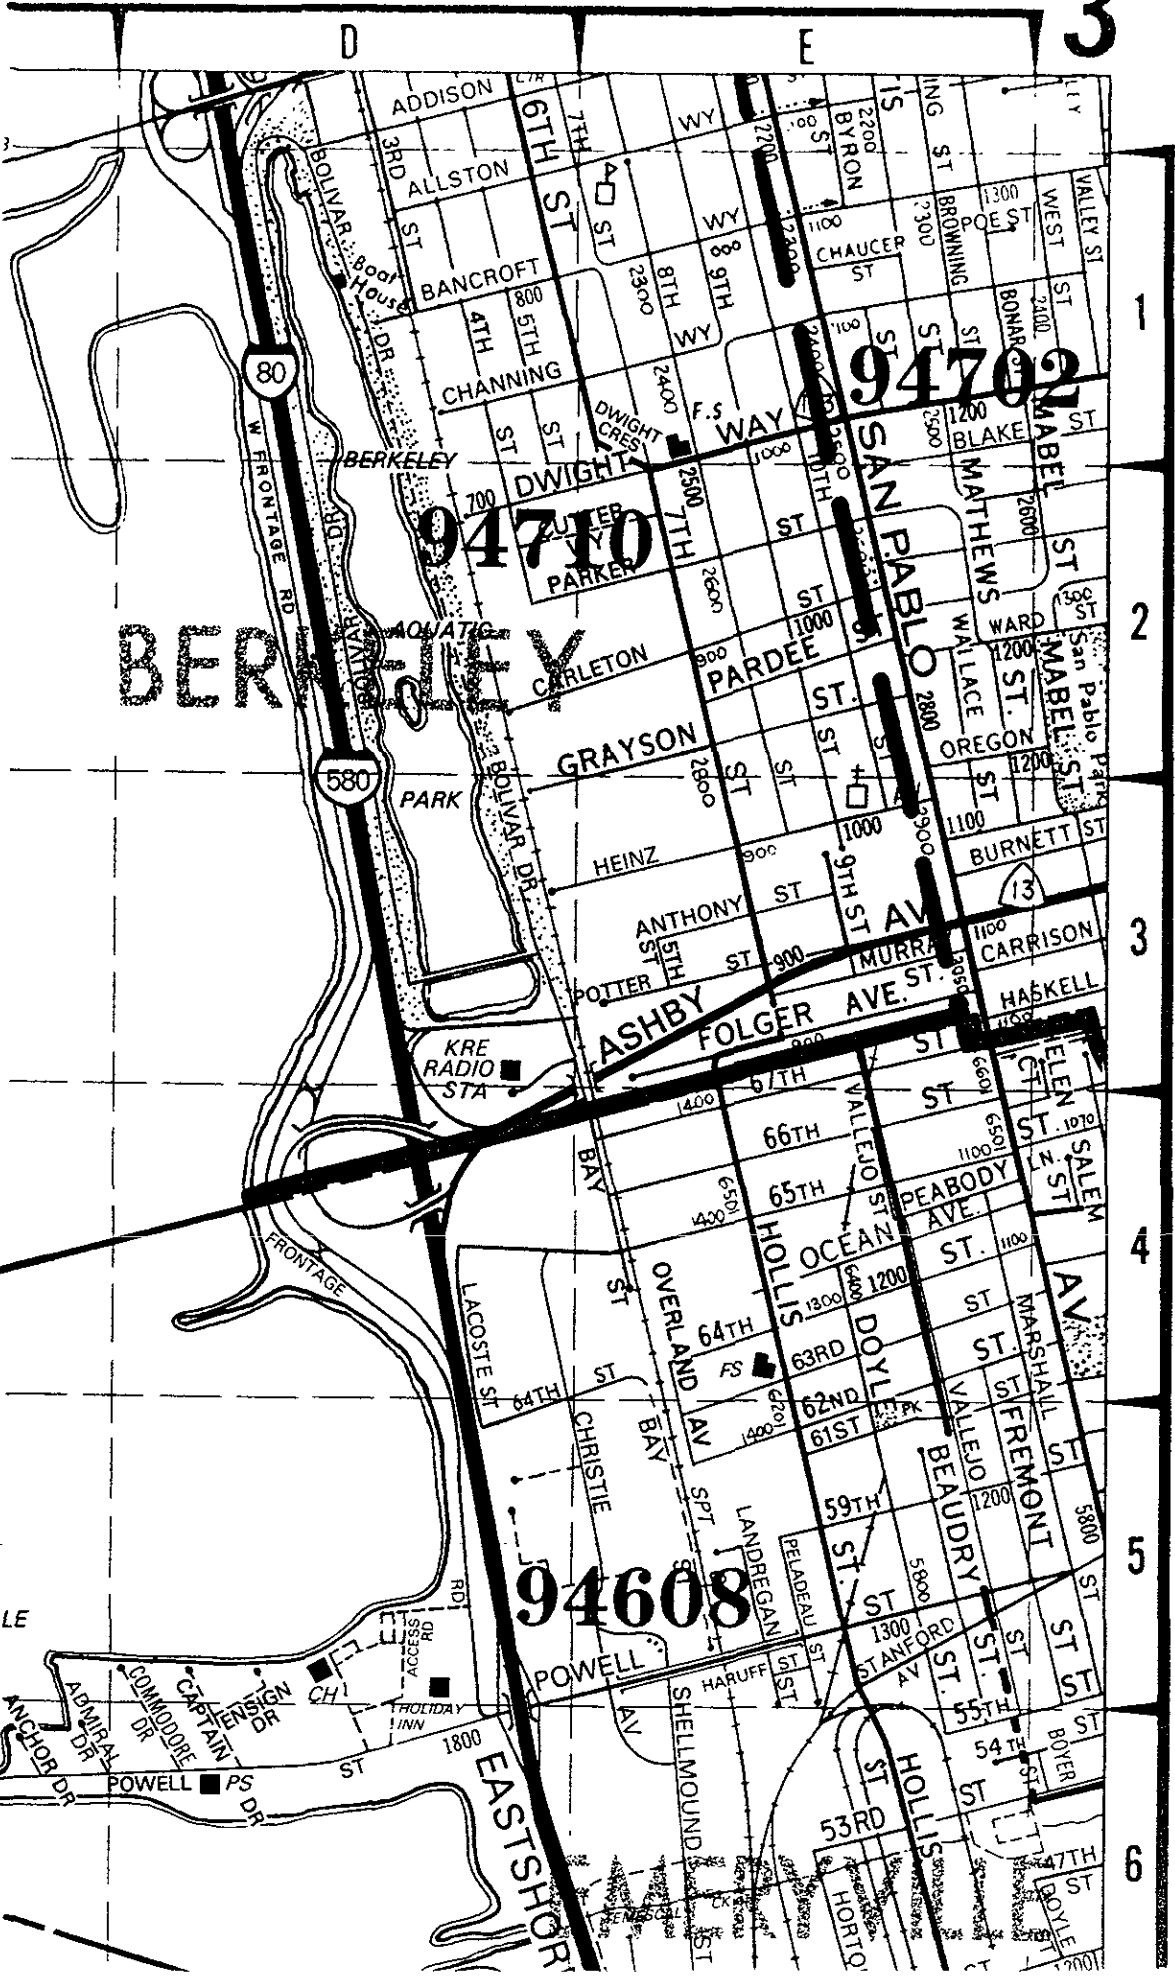

94710

94709

94608

1


2

3

4

5

6

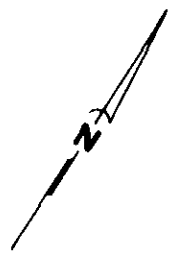

(5.25 ft)  
 16 ppm TPHd  
 220 ppm TPHg  
 7.3 ppm B  
 TMW-2  
 H2O  
 TPHd = ND  
 TPHg = 140 ppb  
 B = 10 ppb  
 T = ND  
 E = 8 ppb  
 X = 10 ppb

77 ppm TPHg (5 ft)  
 810 ppm TPHd  
 0.49 ppm B

SIDEWALK

HOLLIS STREET

LIMITS OF EXCAVATION

FUEL PUMP

FORMER GASOLINE UNDERGROUND STORAGE TANK

FORMER DIESEL UNDERGROUND STORAGE TANK

200 ppm TPHg (6 ft)  
 740 ppm TPHd  
 0.37 ppm B  
 TMW-1  
 (5.25 ft)  
 230 ppm TPHd  
 3900 ppm TPHg  
 75 ppm B

64th (5.25 ft) TMW-3  
 ND = TPHg, TPHd  
 BTEX  
 H2O  
 TPHd = ND  
 TPHg = ND  
 BTEX = ND

220 ppm TPHg (6 ft)  
 2000 ppm TPHd  
 0.39 ppm B

270 ppm TPHg (5 ft)  
 1500 ppm TPHd  
 0.22 ppm B

H2O  
 TPHd = ND  
 TPHg = 560 ppb  
 B = 10 ppb  
 T = ND  
 E = 10 ppb  
 X = 30 ppb

STREET

SCALE 0 5 10 20 FEET

EXPLANATION

- 4 SOIL SAMPLE LOCATION
- ⊕ TMW-3 SOIL BORINGS/MONITORING WELLS


Stockpiled  
 #1 - 8580 ppm TPHd  
 550 ppm TPHg  
 1.2 ppm B


#2 2500 ppm TPHd  
 110 ppm TPHg  
 0.4 ppm B


**ENSR**™

SITE PLAN  
 MISSION TAYLOR PROPERTIES  
 1410 64th STREET  
 EMERYVILLE, CALIFORNIA

DRAWN BY: MCL	DATE: 01/10/91	PROJECT NO.: 4682-001
CHK'D BY: JS	REVISED:	DWG. NO.: FIGURE 2

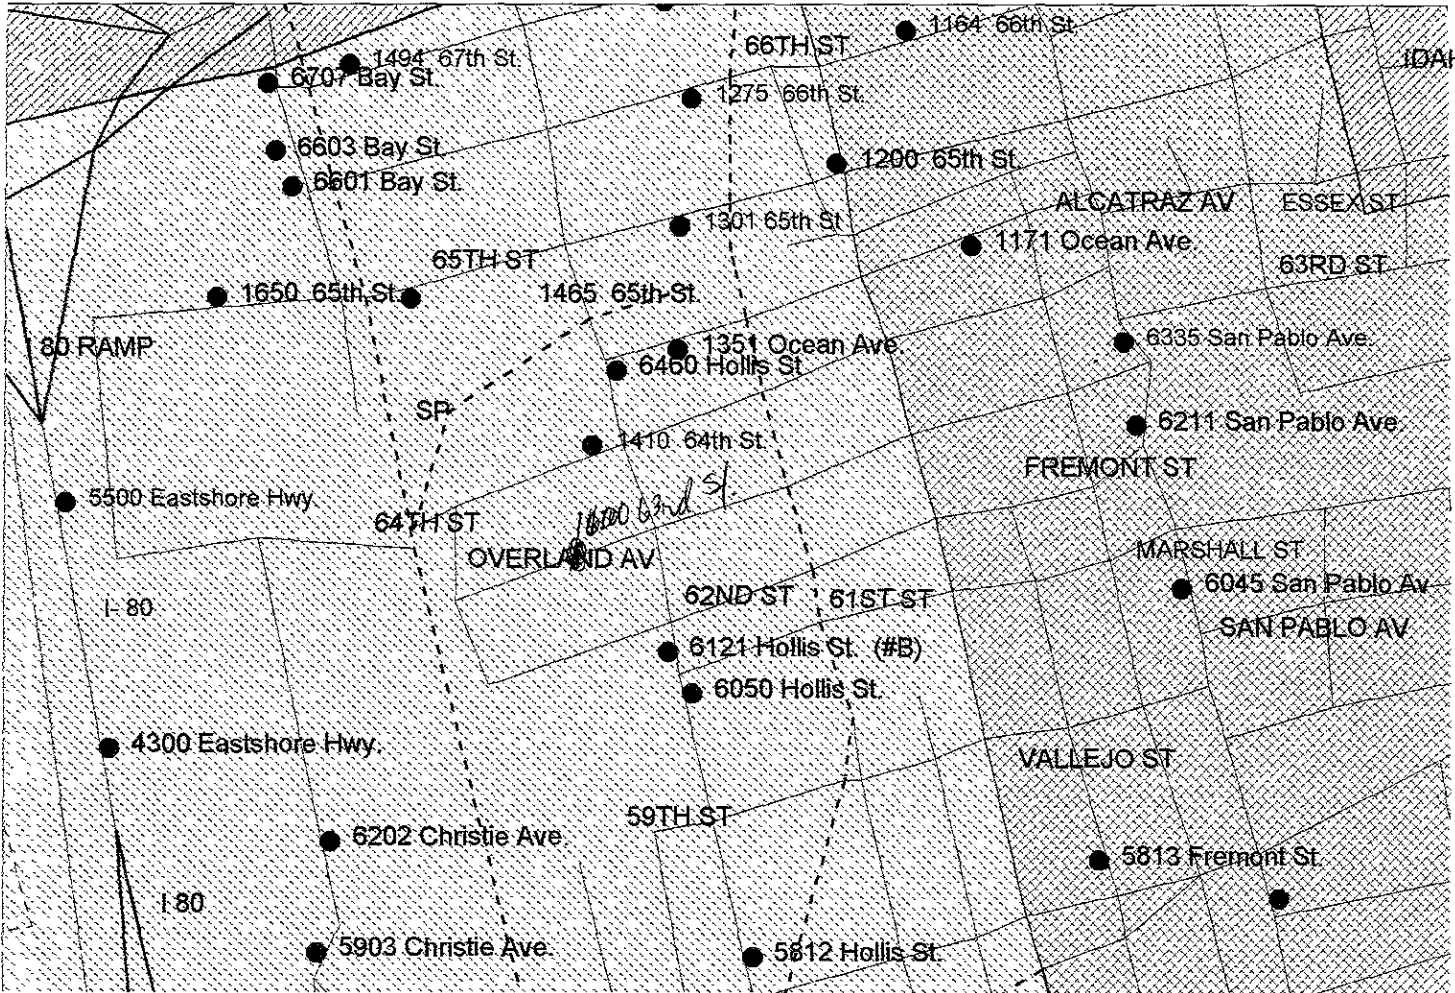

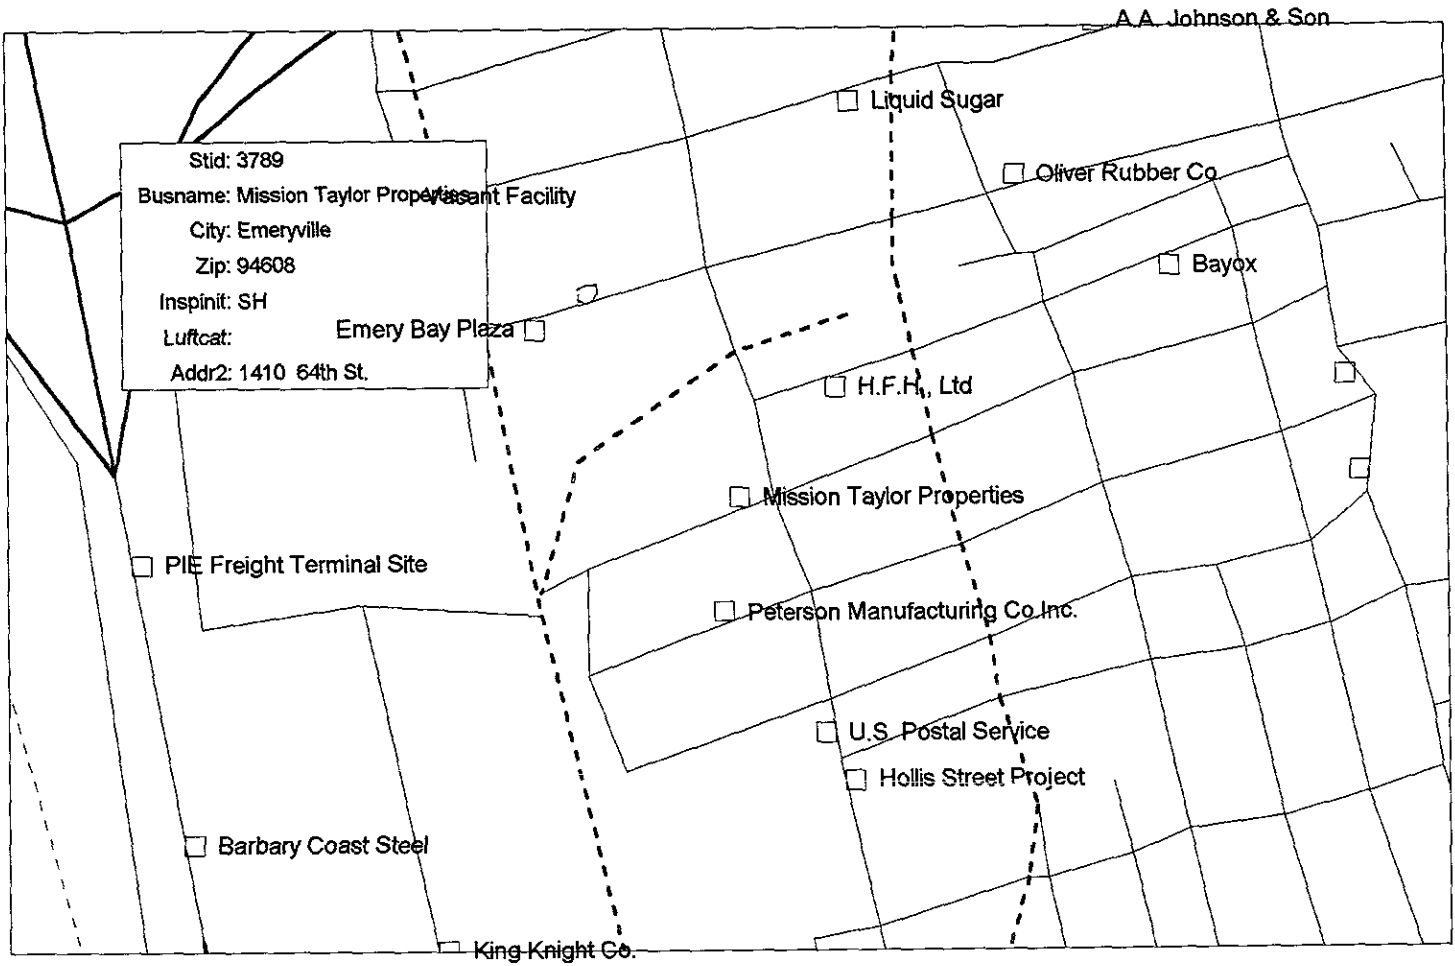

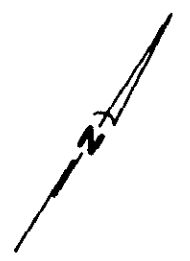

TMW-2 ⊕

BUILDING

SIDEWALK

HOLLIS STREET

LIMITS OF EXCAVATION

FUEL PUMP

FORMER GASOLINE UNDERGROUND STORAGE TANK

64th ⊕ TMW-3

FORMER DIESEL UNDERGROUND STORAGE TANK

TMW-1 ⊕ STREET

SCALE 0 5 10 20 FEET

STREET


EXPLANATION

- 4 SOIL SAMPLE LOCATION
- ⊕ TMW-3 SOIL BORINGS/MONITORING WELLS

**ENSR**<sup>TM</sup>

SITE PLAN (DETAIL)  
 MISSION TAYLOR PROPERTIES  
 1410 64th STREET  
 EMERYVILLE, CALIFORNIA

DRAWN BY <i>MZL</i>	DATE: 01/10/91	PROJECT NO.: 4682-001
CHK'D BY <i>CJS</i>	REVISED:	DWG. NO.: FIGURE 2

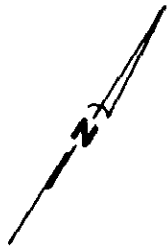

TMW-2 ⊕

BUILDING

SIDWALK

HOLLIS

LIMITS OF EXCAVATION

FUEL PUMP

FORMER GASOLINE UNDERGROUND STORAGE TANK

64th ⊕ TMW-3

FORMER DIESEL UNDERGROUND STORAGE TANK

TMW-1 ⊕ STREET

1

2

4

3

SCALE 0 5 10 20 FEET

STREET

EXPLANATION

- 4 SOIL SAMPLE LOCATION
- ⊕ TMW-3 SOIL BORINGS/MONITORING WELLS

**ENSR**<sup>TM</sup>

SITE PLAN (DETAIL)  
 MISSION TAYLOR PROPERTIES  
 1410 64th STREET  
 EMERYVILLE, CALIFORNIA

DRAWN BY: <i>TTJL</i>	DATE: 01/10/91	PROJECT NO.: 4682-001
CHK'D BY: <i>JS</i>	REVISED:	DWG. NO.: FIGURE 2



JAN 1911

CORRAL CORRAL FEED SHED CORRAL

EARTH FLOOR

PEABODY'S LANE

FEED SHED 2432

2432

OCEAN AV.

207

FORMERLY OIL REFINERY BUILDINGS DIRTY

REFINERY

2423

2423

CAPITOL REFINING CO'S YARD

64TH ST.

AV.

LAND

CAPITOL REFINING CO.


DREGAN

GREEN






APR 1913



OAKLAND MEAT CO. STOCK STABLE

FURNITURE CO. FORMER ELEC.

 

PLATFORM

 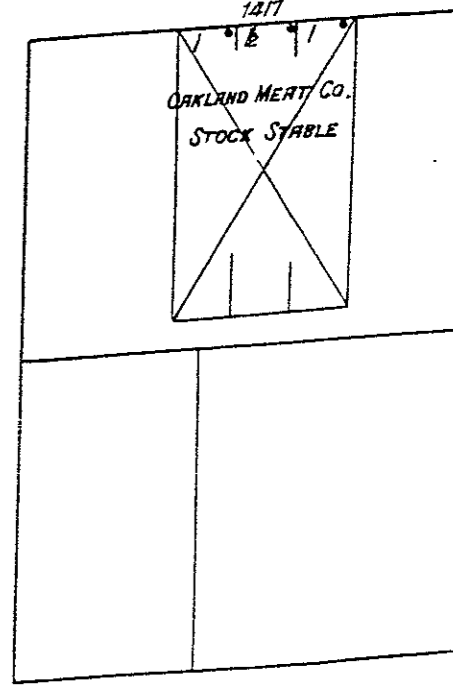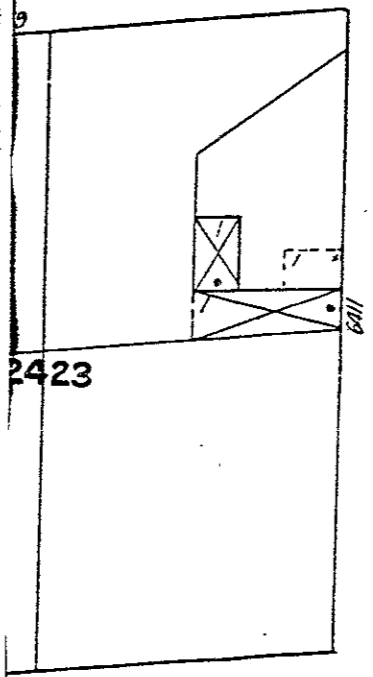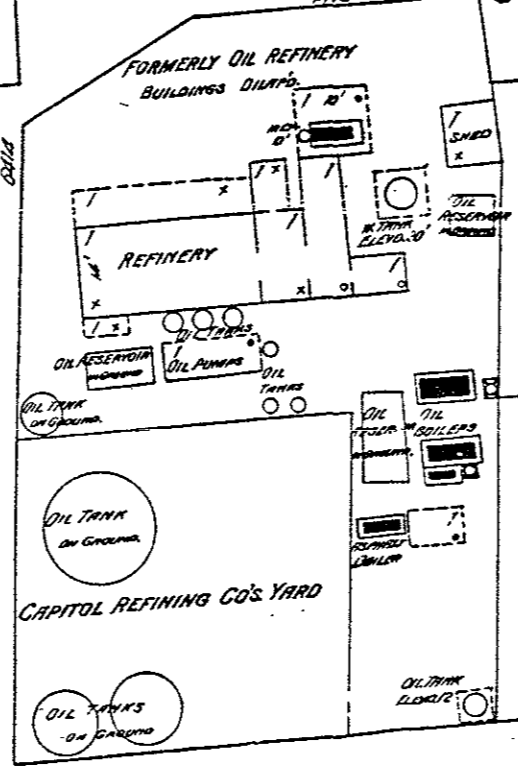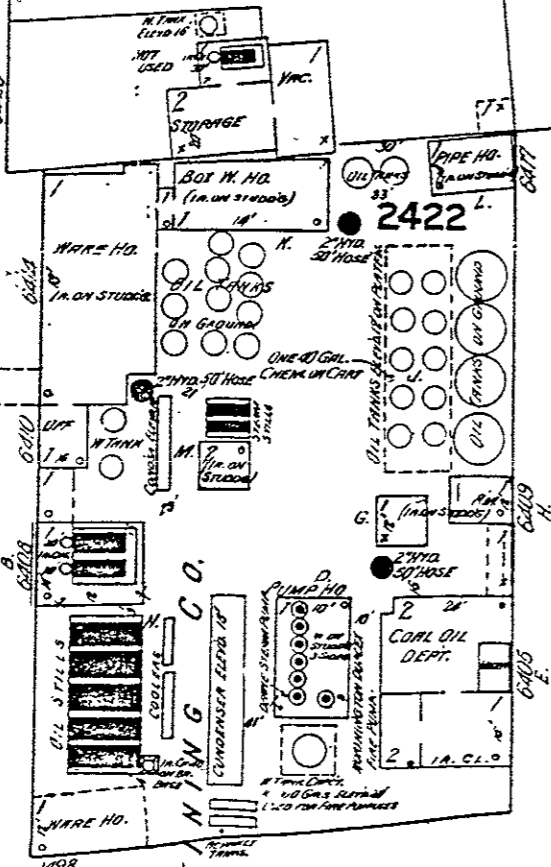

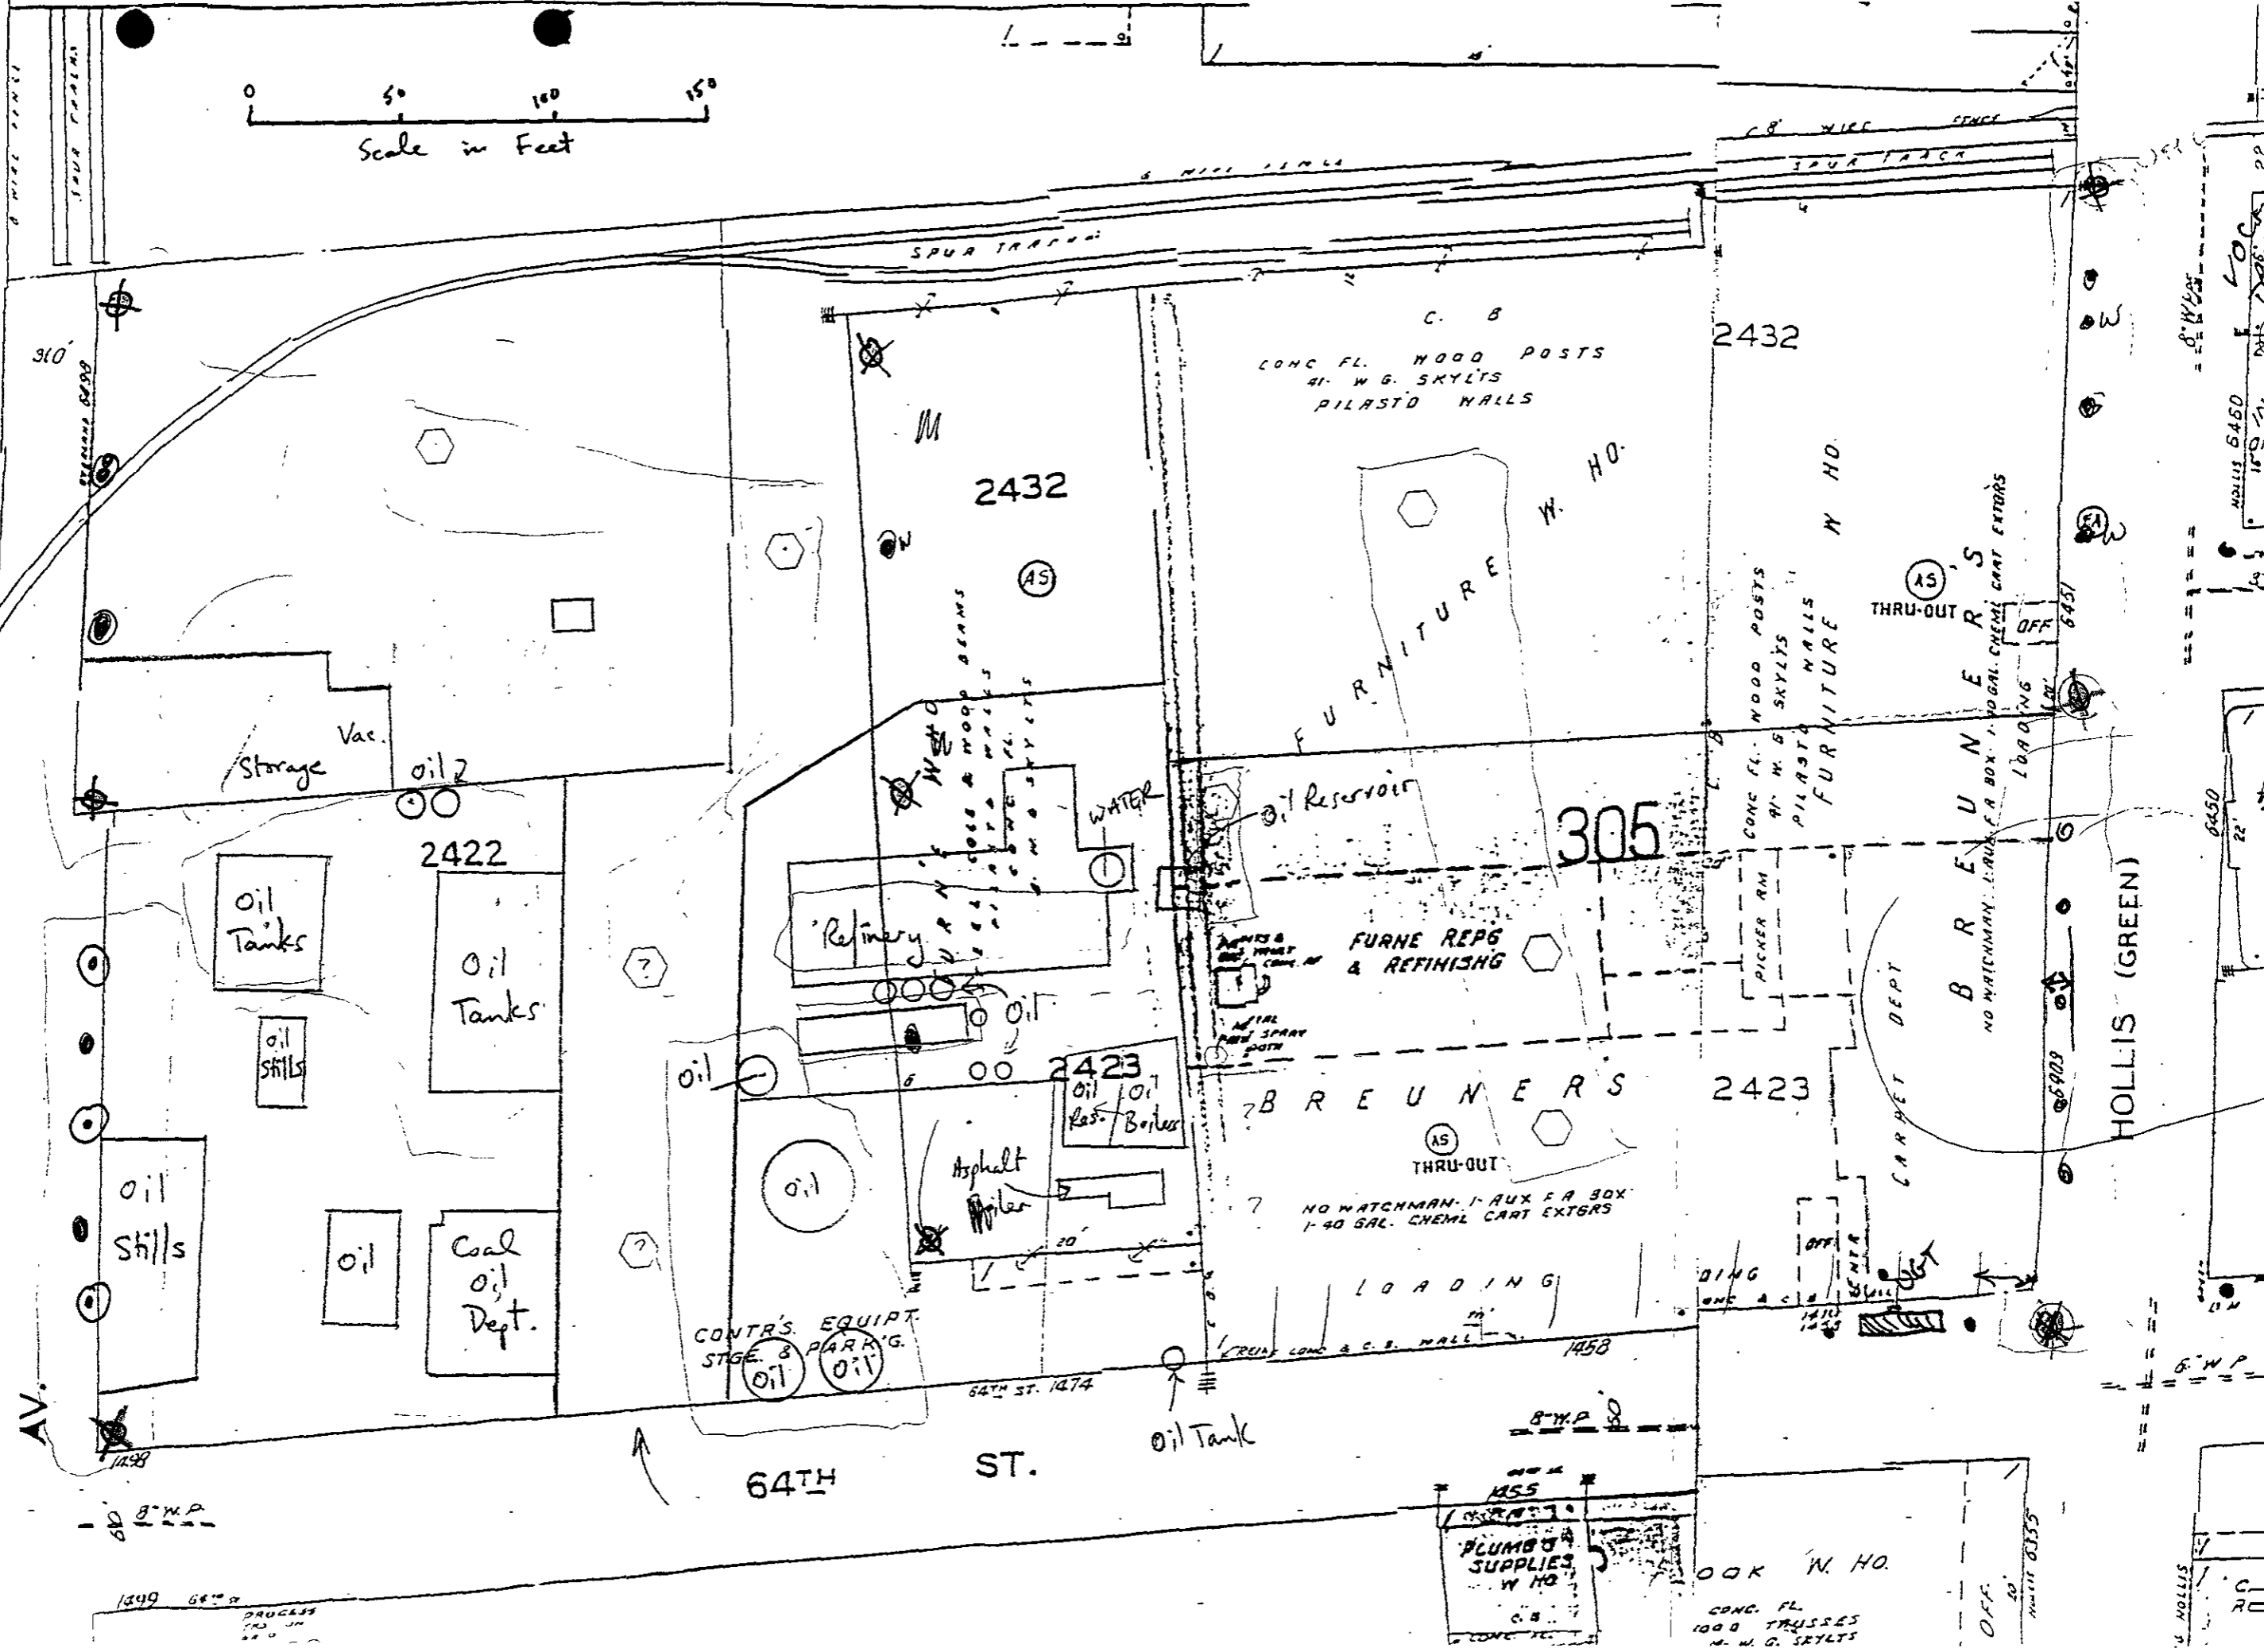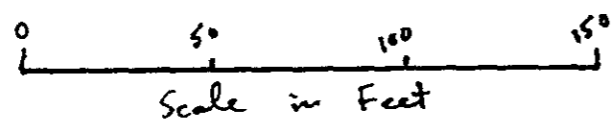

Storage Vac.

oil 2

2422

Oil Tanks

Oil Tanks

oil stills

oil stills

oil

Coal oil Dept.

CONTR'S EQUIPT. STGE. & PARK'G.

oil

Asphalt Miller

2423  
oil / oil  
Res. / Boxes

Refinery

WATER

Oil Reservoir

2432

WOOD BEAMS  
WOOD WALLS  
WOOD SKYLTS

(AS)

FURNITURE W. HO.

C. B.

CONC. FL. WOOD POSTS  
41" W.G. SKYLTS  
PILASTO WALLS

2432

CONC. FL. WOOD POSTS  
41" W.G. SKYLTS  
PILASTO WALLS

FURNITURE W. HO.

305

FURNE REPS & REFINISHG

BREUNER'S

2423

(AS)  
THRU-OUT

NO WATCHMAN. 1 AUX. F.A. BOX  
1-40 GAL. CHEM. CART EXTGRS

LOADING

(AS)  
THRU-OUT

BREUNER'S  
NO WATCHMAN. 1 AUX. F.A. BOX  
1-40 GAL. CHEM. CART EXTGRS

CARPET DEPT

HOLLIS (GREEN)

64TH ST.

64TH ST. 1474

oil Tank

1255  
PLUMBS & SUPPLIES  
W. HO.

BOOK W. HO.

CONC. FL.  
1000 TRUSSES  
W. W. G. SKYLTS

OFF.

SPURR ST

AV.

D.M.B. 49

64th

PROCESS

HOLLIS 6450  
1474

6450

HOLLIS