


OAKLAND-ALAMEDA
COUNTY COLISEUM

SKIDMORE, OWINGS & MERRILL
ARCHITECTS
ONE BUSH STREET
SAN FRANCISCO

APPROVED FOR THE OWNER
Coliseum Inc
BY: *[Signature]*
APPROVED FOR THE ARCHITECTS
BY: *[Signature]*
DRAWN BY: Bob Harryman JOB NO. 12817-05
CHECKED BY: Bob Harryman DATE 4-3-64

REVISIONS		
No.	Description	Date
1	Notice to Bidders #1	04/15/64
2	Notice to Bidders #2	04/15/64
3	Addendum #3	04/15/64
4	Change Order #1	04/15/64
5	Change Order #3	04/15/64
6	Revised Change Order #3	04/15/64
7	Revised Change Order #3	04/15/64
8	Issued for General Contract Information	04/15/64

- SEPT. 1990 (PUMP) (OW-4A, OW-1B)
- SEPT. 1990 (90-13 to 90-16) (OW-1 to OW-9)
- AUG. 1990 (90-1 to 90-12)
- 1963 (63-1)
- 1961 (61-1)

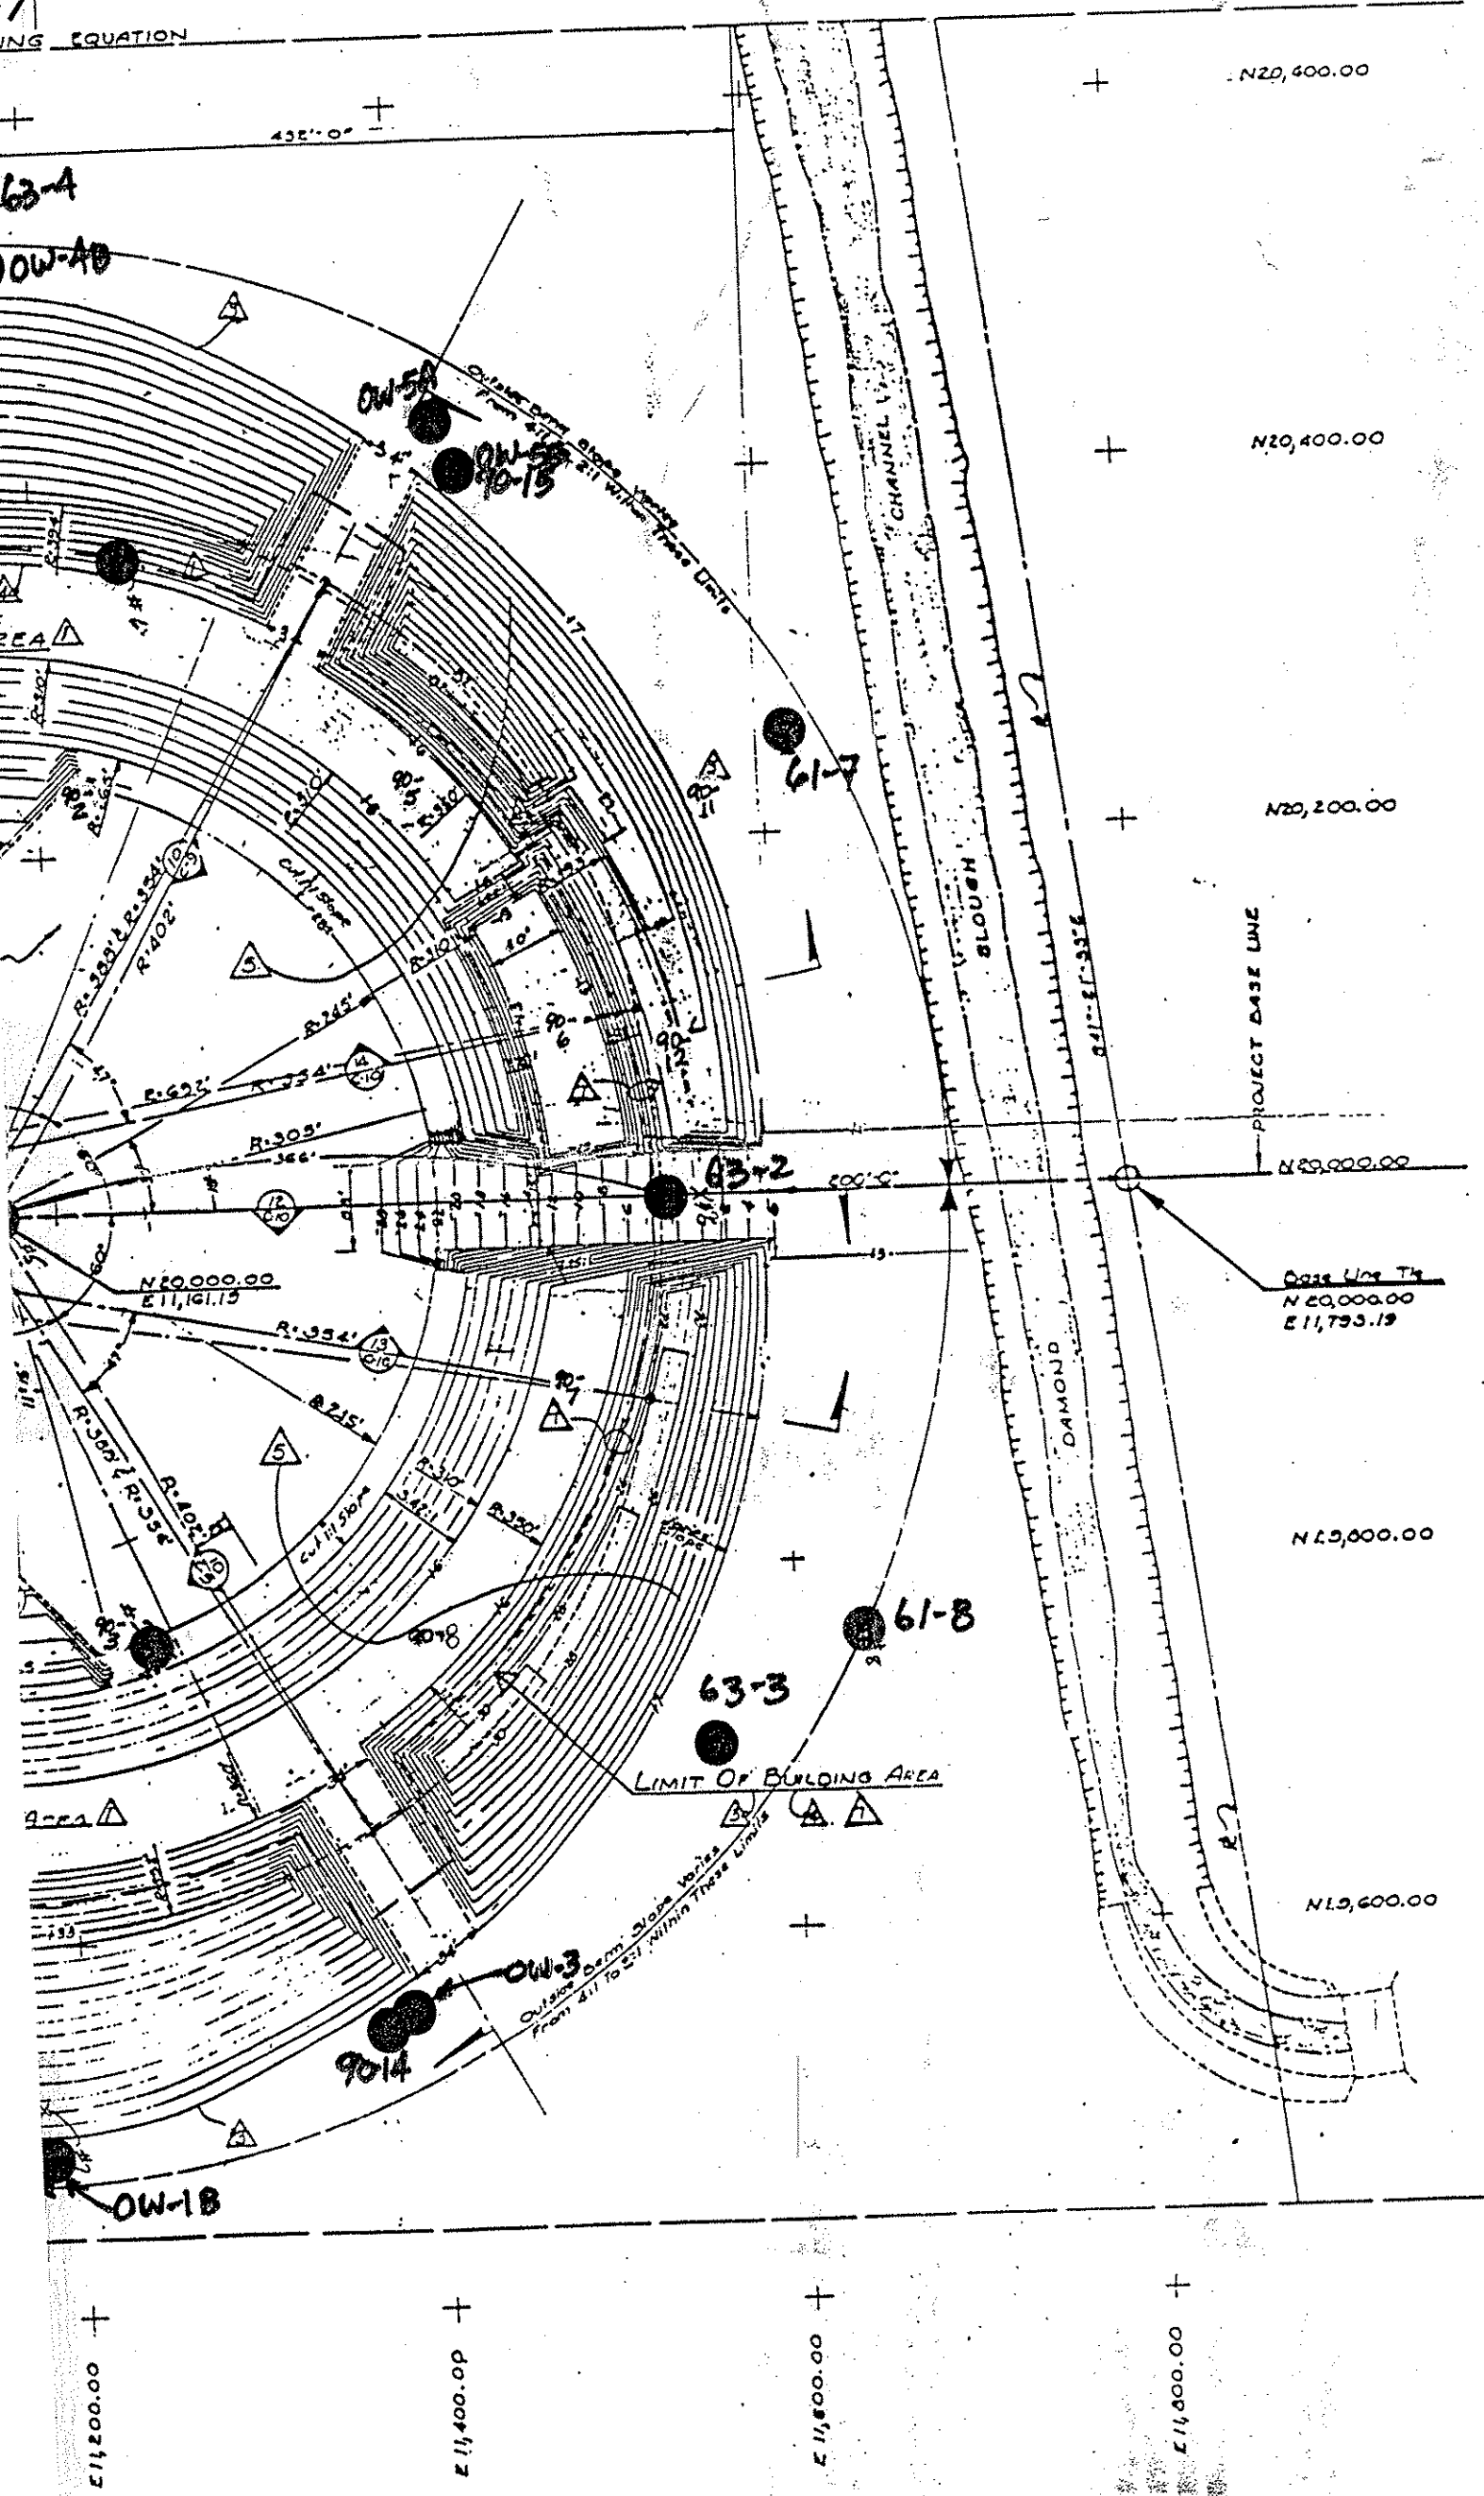

GRADING PLAN—
CENTRAL PORTION

SCALE 1" = 50'

C-5