Detterman, Mark, Env. Health

From: Muthana Ibrahim <muthana@miarchitect.com>

Sent: Thursday, April 20, 2017 1:27 PM

To: 'D.M. Livermore'; 'Carryl G. MacLeod'; 'Jadi Singh'; Detterman, Mark, Env. Health

Subject: RE: Septic Design - 10 Grant Line Road

Attachments: 14-3904-SD1 SD1 (1).pdf

Ardi,

Please find the attached requested site plan.

Muthana Ibrahim

Architect, AIA, President

M I Architects, Inc.

2221 Olympic Blvd, Suite 100, Walnut Creek, CA 94595 | T: 925-287-1174 x1 | F: 925-943-1581 | C: 925-878-9875 muthana@miarchitect.com

Please visit our website: www.miarchitect.com

The information contained in this email may be privileged, confidential and exempt from disclosure under applicable law. The information is intended only for the use of the individual or entity to which it is addressed. If you are not the intended recipient, you are hereby notified that any use, dissemination, distribution or copying of this communication is strictly prohibited. If you have received this message in error, or are not the named recipient(s), please notify the sender immediately by reply email and delete this message and attachments from your computer. Thank you.

From: D.M. Livermore [mailto:dmbasmatirice@yahoo.com]

Sent: Thursday, April 20, 2017 1:08 PM

To: Muthana Ibrahim <muthana@miarchitect.com>; Carryl G. MacLeod <cmacleod@chevron.com>; Jadi Singh

<jadisingh98@gmail.com>; Detterman Mark Env. Health <mark.detterman@acgov.org>

Subject: Septic Design

Hi Muthana:

I received a phone call from Carryl MacLeod at Chevron,


Will you please email her the updated design specifically showing the Septic Design.

Also, Mark Detterman has requested for a meeting on May 8 Monday at 1:00 PM.

Please confirm you will be there to discuss with Chevron the Septic Design,

Vapor proposal by Chevron and Site Closer proposed by Chevron.

Thank You. Ardi Onsori

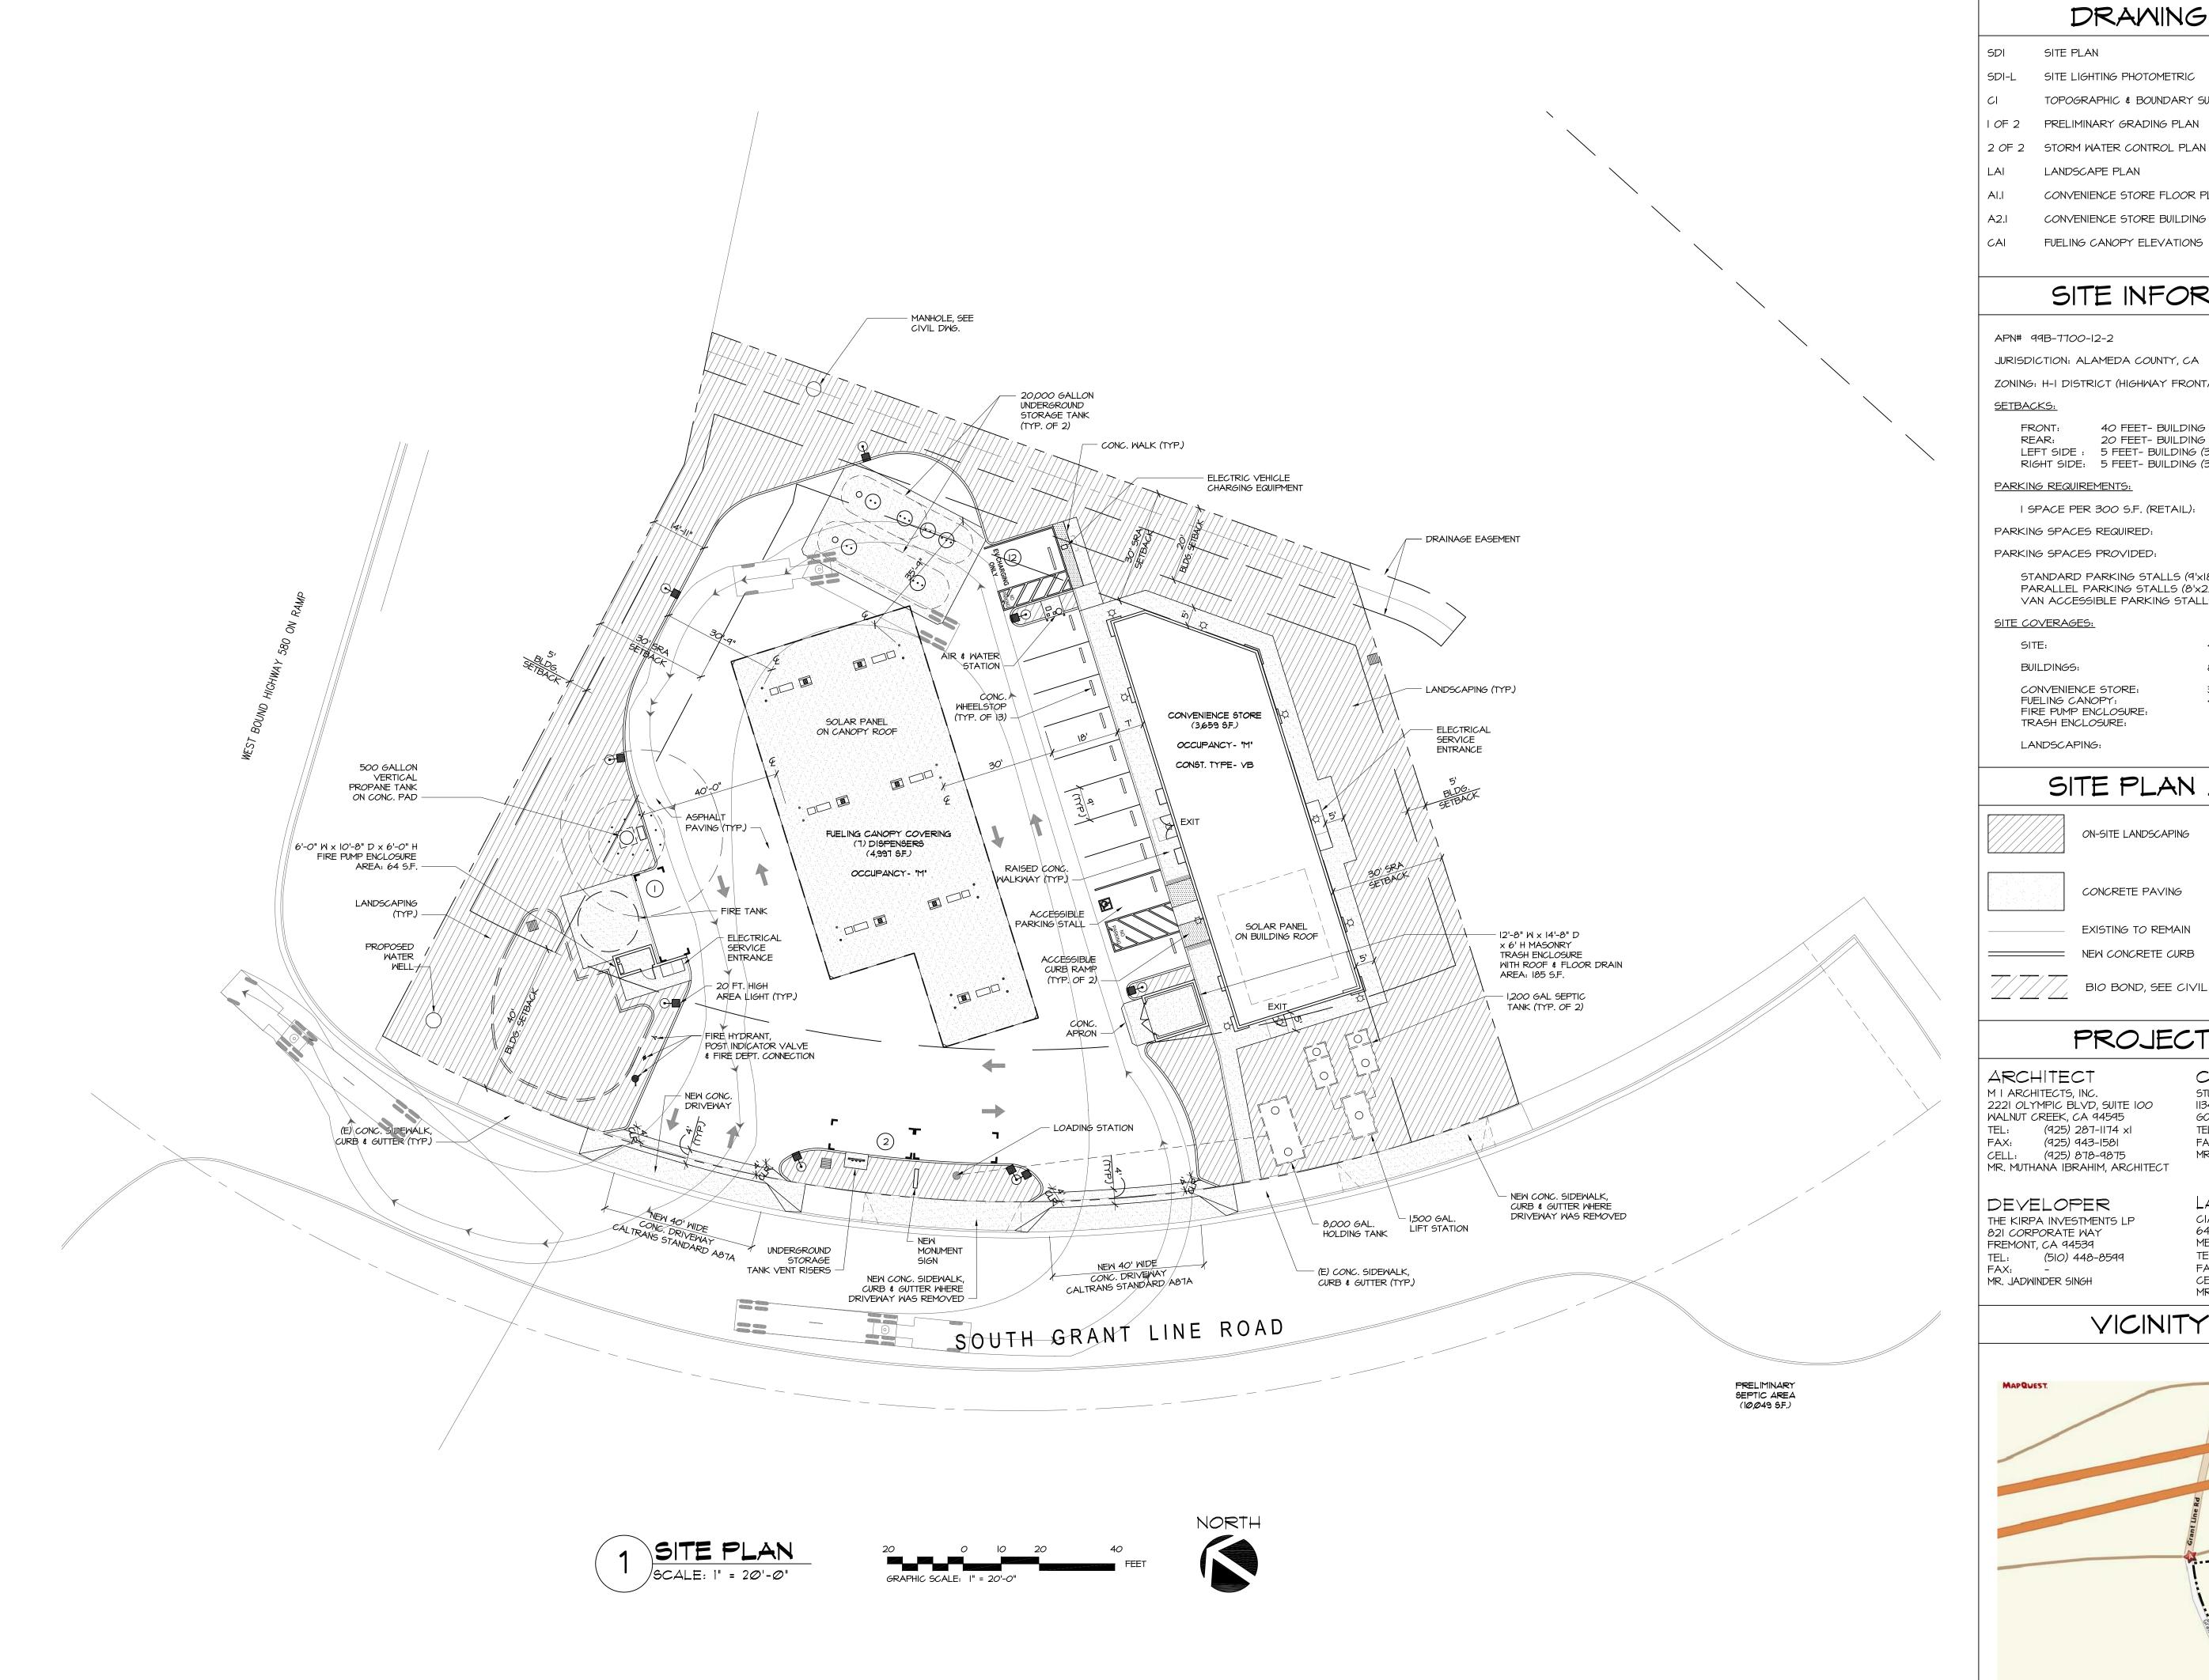

DRAWING INDEX

SITE LIGHTING PHOTOMETRIC

TOPOGRAPHIC & BOUNDARY SURVEY

1 OF 2 PRELIMINARY GRADING PLAN

LANDSCAPE PLAN

CONVENIENCE STORE FLOOR PLAN

CONVENIENCE STORE BUILDING ELEVATIONS

FUELING CANOPY ELEVATIONS

SITE INFORMATION

APN# 99B-7700-12-2

JURISDICTION: ALAMEDA COUNTY, CA

ZONING: H-I DISTRICT (HIGHWAY FRONTAGE)

40 FEET- BUILDING 20 FEET- BUILDING (30 FEET- SRA) LEFT SIDE: 5 FEET- BUILDING (30 FEET - SRA)

RIGHT SIDE: 5 FEET- BUILDING (30 FEET - SRA) PARKING REQUIREMENTS:

I SPACE PER 300 S.F. (RETAIL): 3,659 S.F. / 300 12 PARKING SPACES REQUIRED: 12 PARKING SPACES PROVIDED: STANDARD PARKING STALLS (9'x18'): PARALLEL PARKING STALLS (8'x22'): VAN ACCESSIBLE PARKING STALLS (17'x18')

45,188 S.F. 100% 8,905 S.F. 19.7% CONVENIENCE STORE: 3,659 S.F.

4,997 S.F.

64 S.F.

185 S.F.

TRASH ENCLOSURE:

16,490 S.F. 36.49%

SITE PLAN LEGEND

ON-SITE LANDSCAPING

CONCRETE PAVING EXISTING TO REMAIN

NEW CONCRETE CURB

BIO BOND, SEE CIVIL DWGS.

PROJECT TEAM

ARCHITECT M I ARCHITECTS, INC. 2221 OLYMPIC BLVD, SUITE 100 WALNUT CREEK, CA 94595

TEL: (925) 287-1174 x1 FAX: (925) 943-1581 CELL: (925) 878-9875 MR. MUTHANA IBRAHIM, ARCHITECT

DEVELOPER THE KIRPA INVESTMENTS LP 821 CORPORATE WAY FREMONT, CA 94539 TEL: (510) 448-8599

© 2009 Map Quest Inc.

TEL: (916) 835-5791 FAX: (916) 988-6316 MR. FAREED T. SIDDIQUI, P.E. LANDSCAPE ARCHITECT

CIVIL ENGINEER

1134 COLOMA RD., SUITE 235C


GOLD RIVER, CA 95670

STUKAM CONSULTING ENGINEERS, INC.

CIARDELLA ASSOCIATES 640 MENLO AVE, SUITE IO MENLO PARK, CA 94025 TEL: (650) 326-6100 FAX: (650) 323-6706

MR. RICHARD CIARDELLA

VICINITY MAP

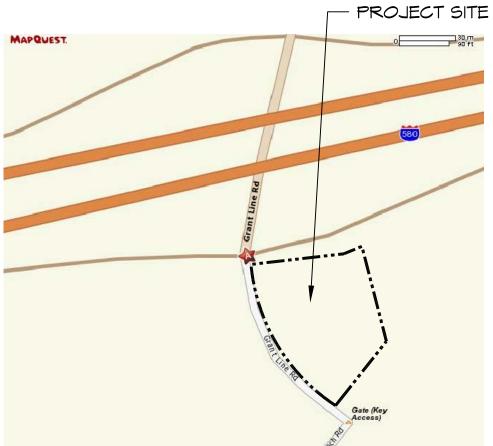

ISSUED FOR CONSTRUCTION ISSUED FOR PLAN CHECK ISSUED FOR PLANNING

₩

Architects

M | Architects, Inc.

ARCHITECTURE

PLANNING MANAGEMENT

DESIGN 2221 OLYMPIC BLVD.,

SUITE 100 MALNUT CREEK, CA 94595

925-287-1174 Tel 925-943-1581 Fax

925-878-9875 Cell

muthana@miarchitect.com

www.miarchitect.com

NO. DATE DESCRIPTION 05-20-15 REVISED PER OWNER REQUEST 2\ 03-31-17 REVISED PER OWNER REQUEST

SITE PLAN

PROJECT #: 14-3904 DRAWN: JM CHECKED: MII SCALE: AS NOTED DATE: 07-07-15



SHEET

Map Data © 2009 NAVTEQ or TeleAtlas