
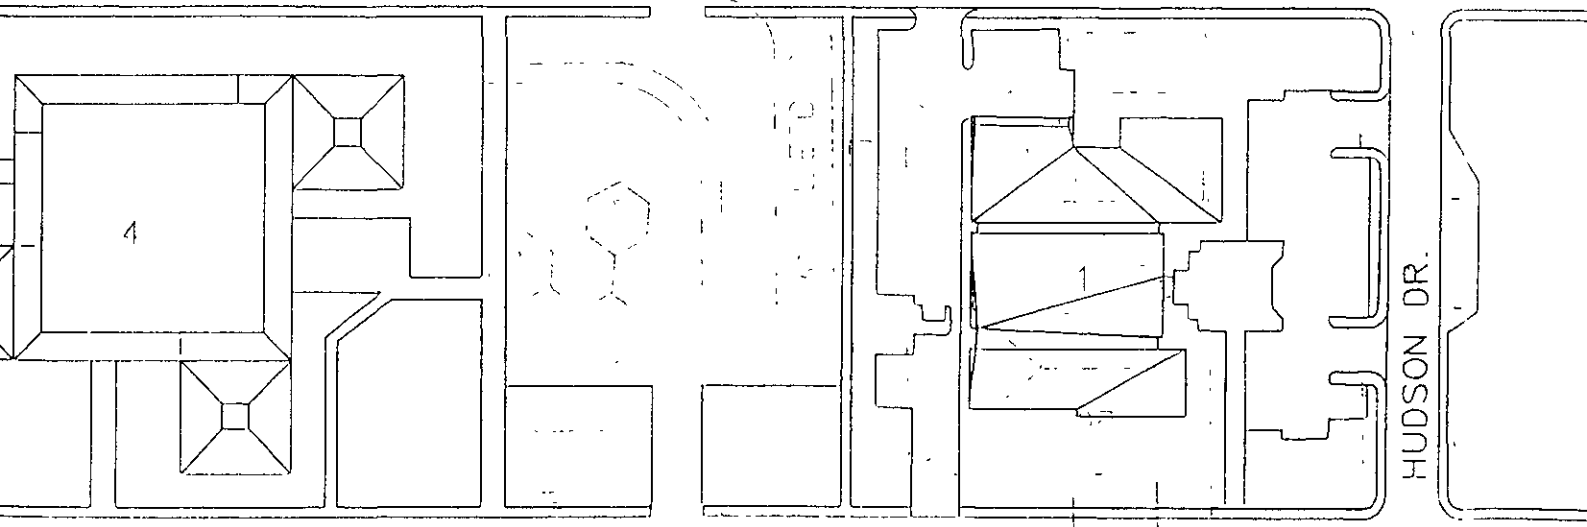


NORTH STAR ROAD


42



WAKEFIELD DR.

E

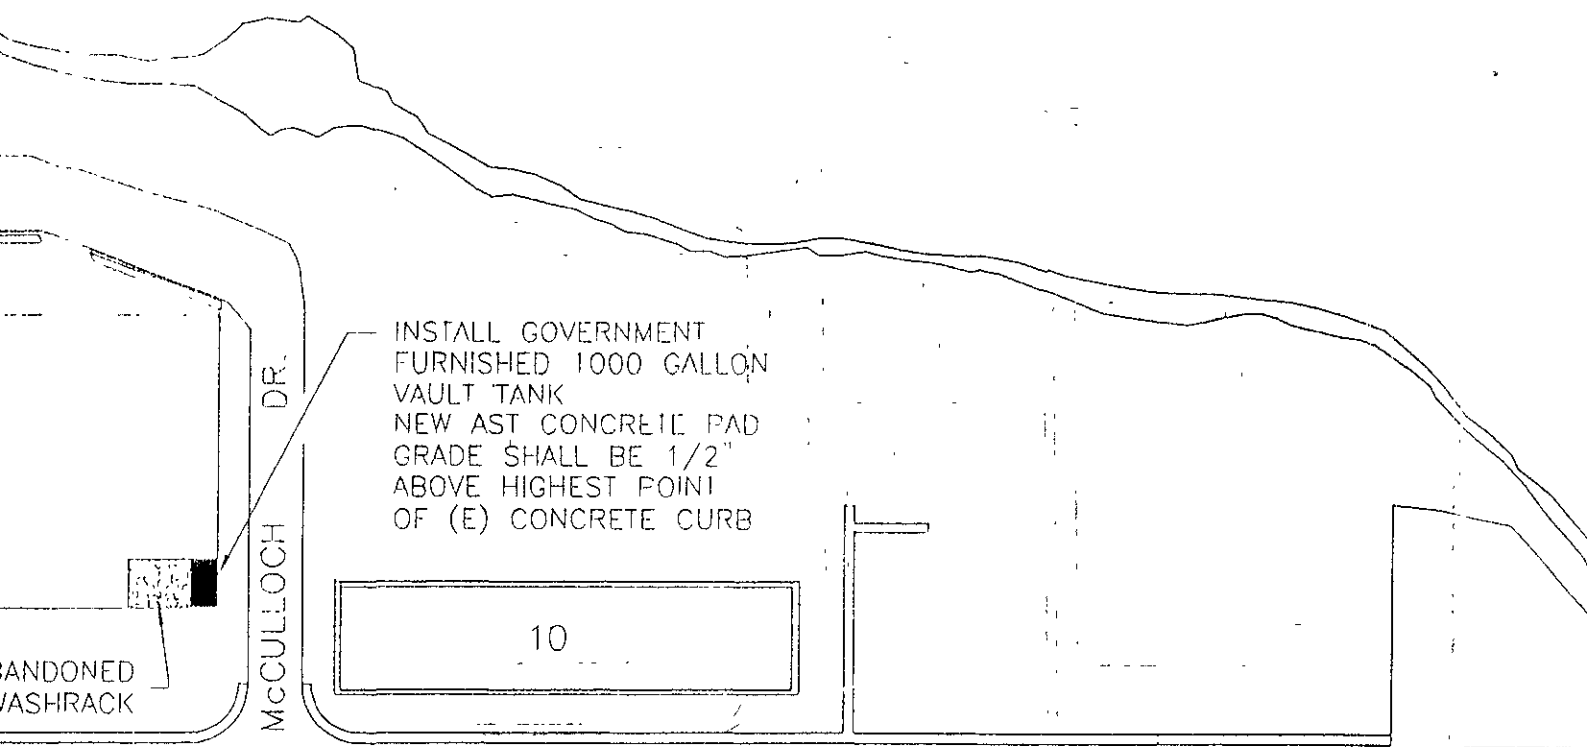


CAMPBELL
BLVD.

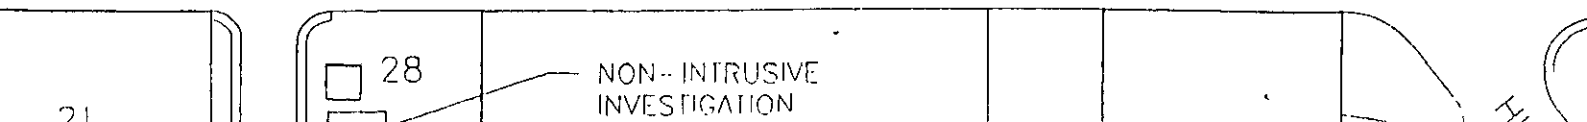

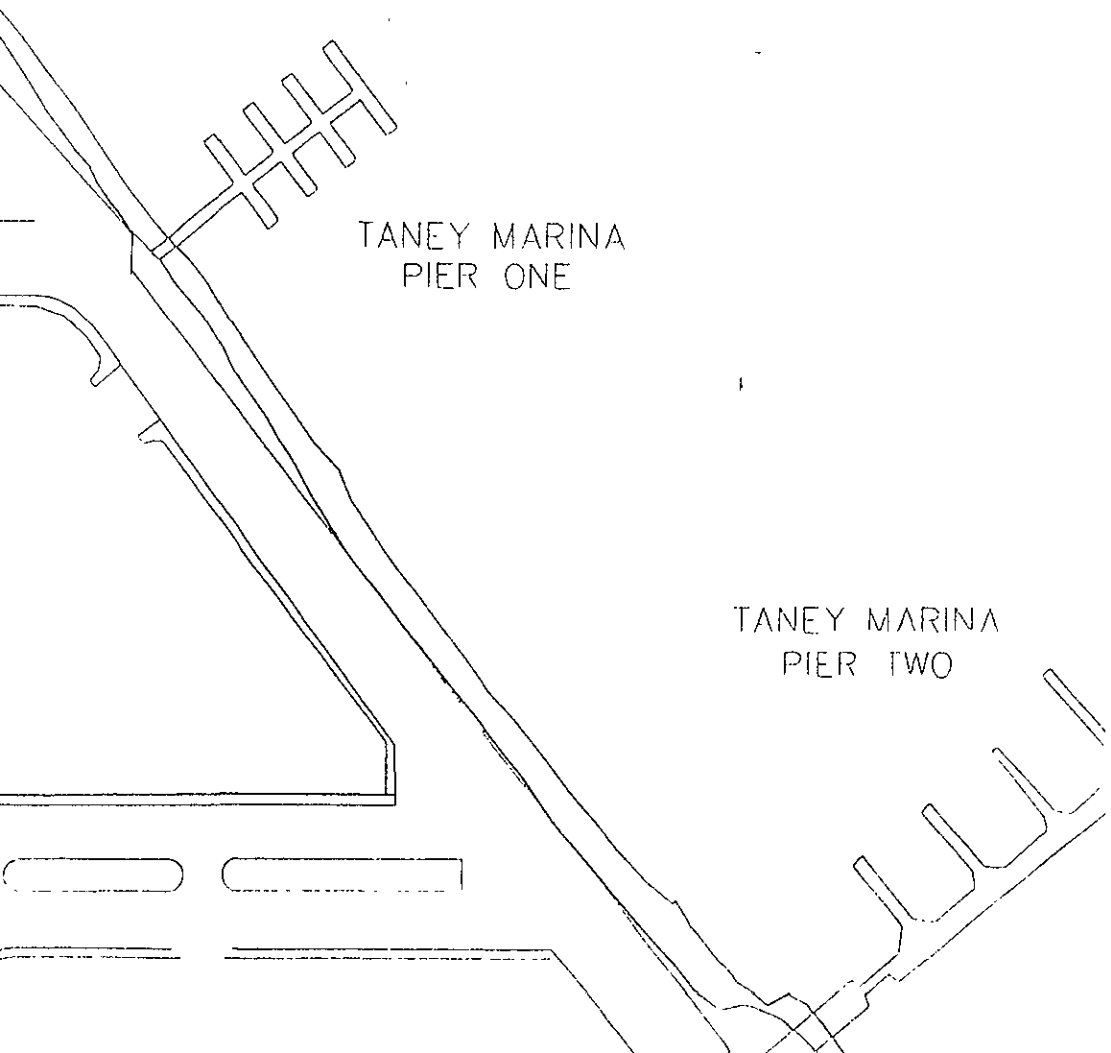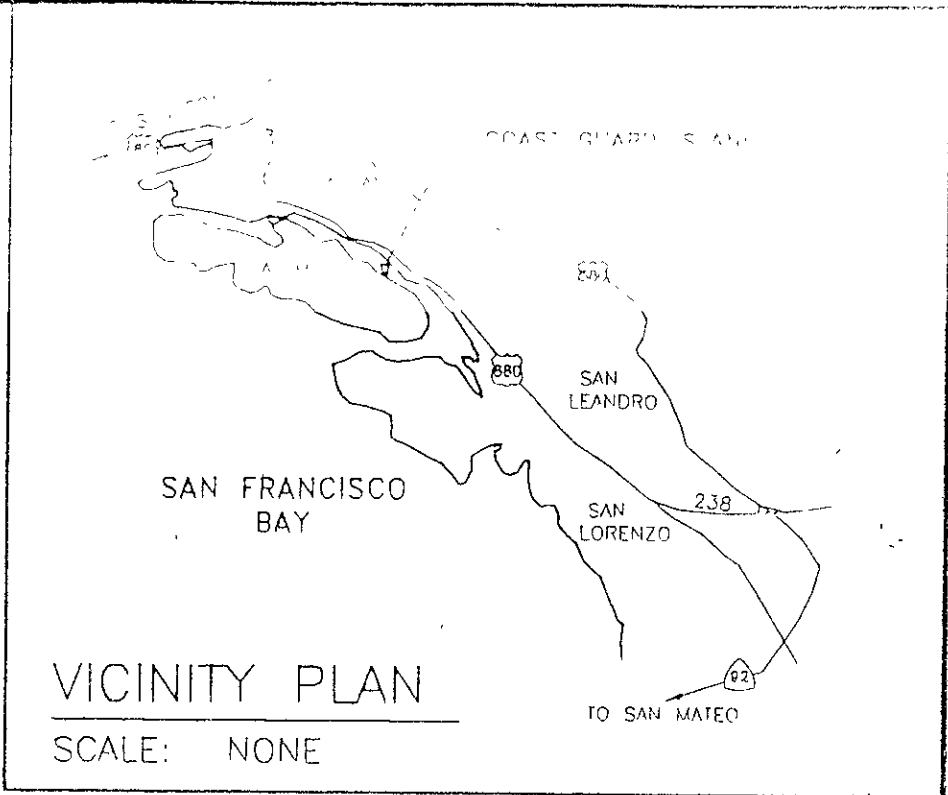



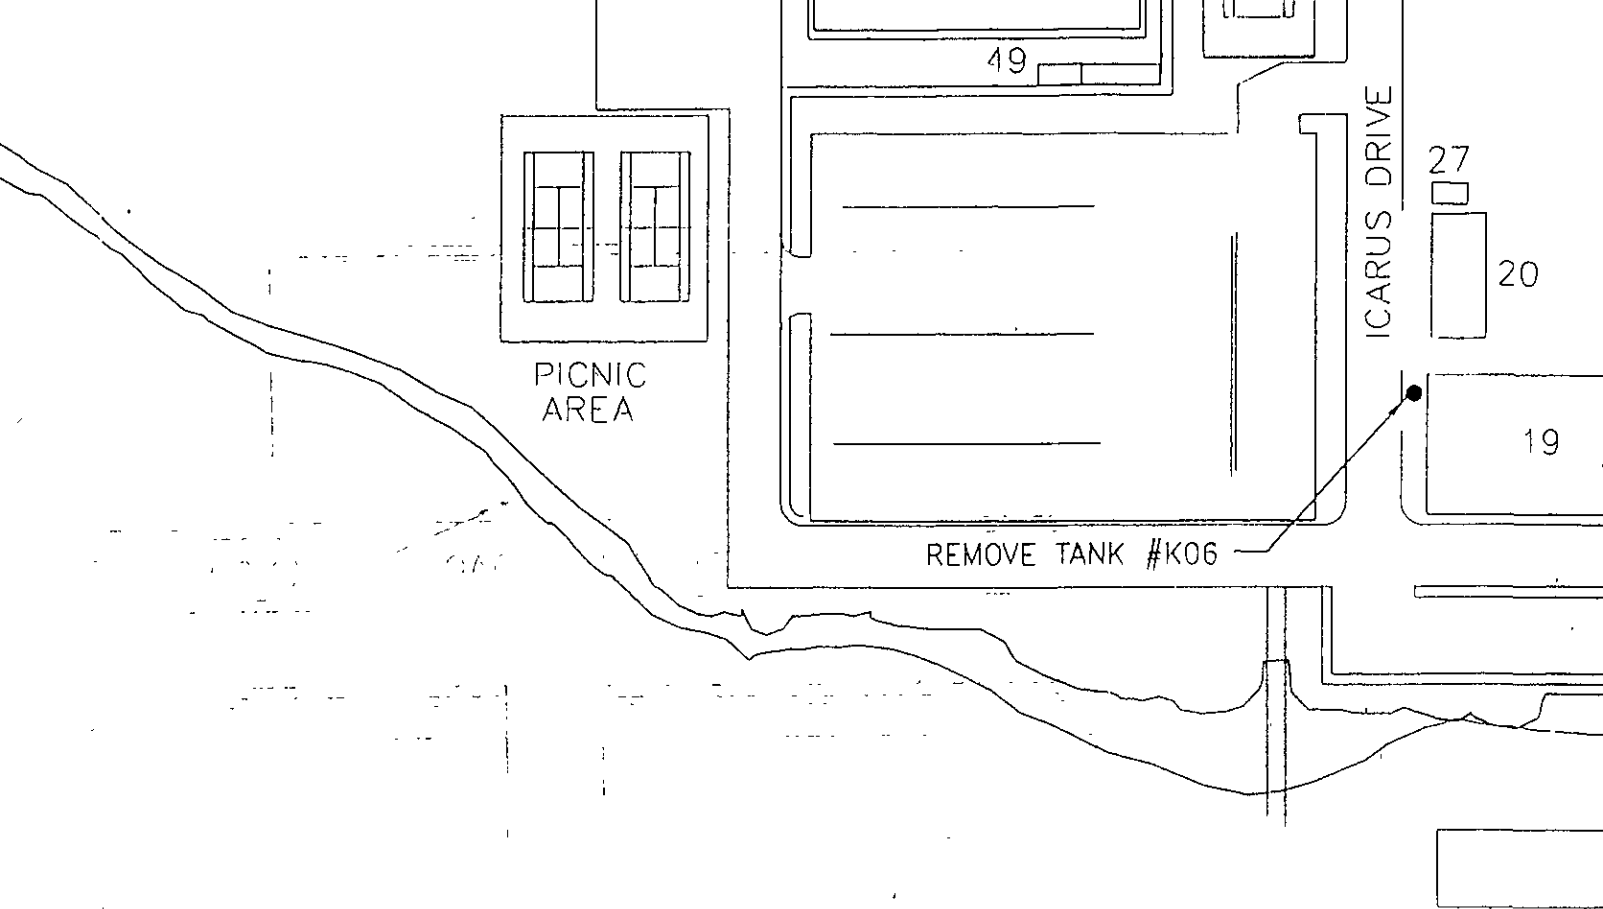

SITE PLAN


SCALE 1" = 100'-0"

REVISION

(CLOSE-N-SPACE)



REV.	DATE	APPR
DESIGNED	AAO	
DRAWN	CTJ/PBD	
EDITED		
CHECKED,		
REVIEWED BY:	<i>aaatish</i>	
	PROJECT MANAGER	
REVIEWED BY		
REVIEWED		

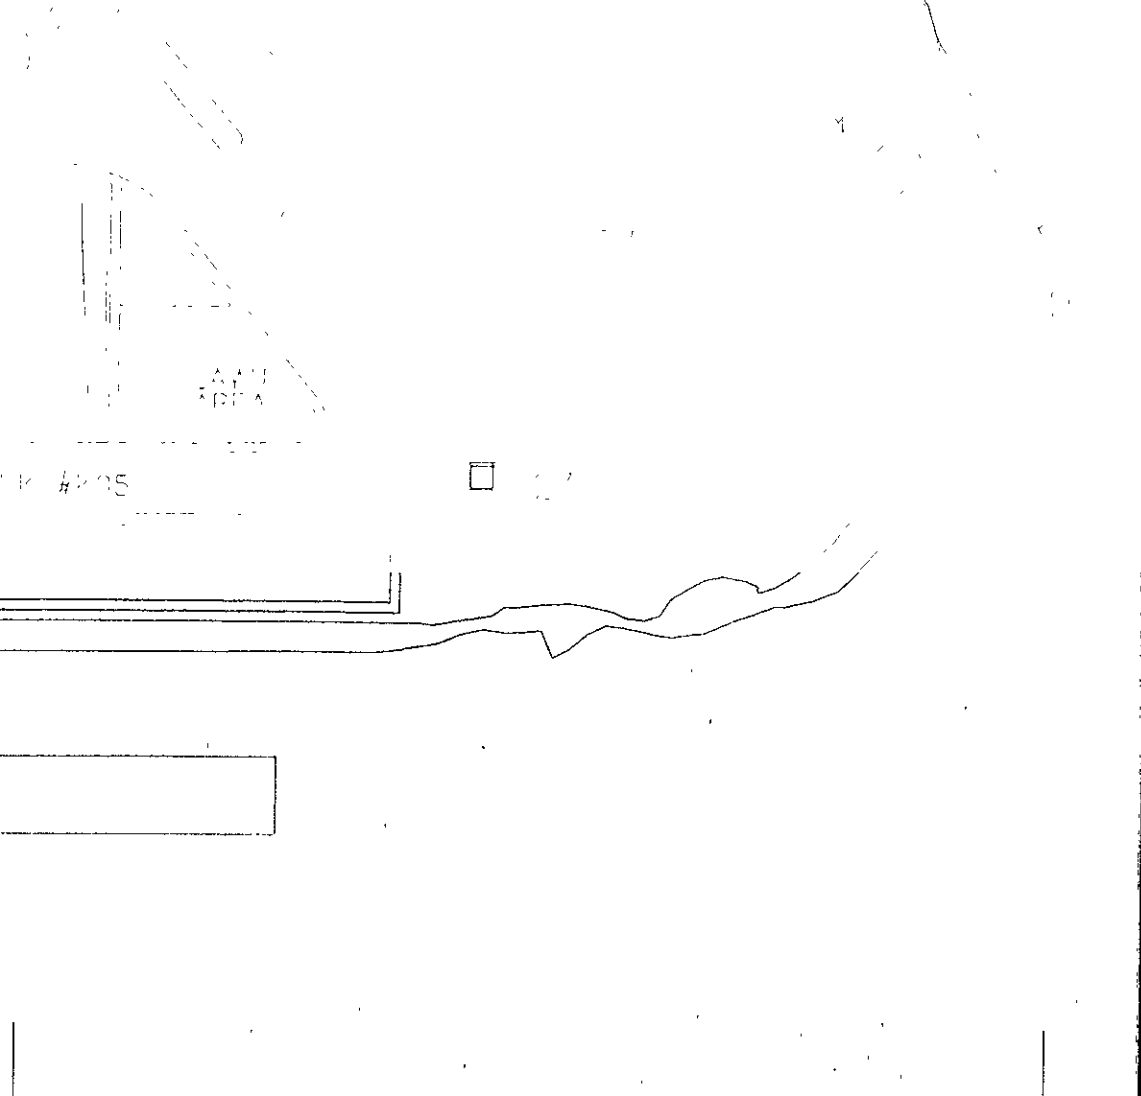

DESCRIPTION

BY

U.S. COAST GUARD OAKLAND, CA
 CIVIL ENGINEERING UNIT

CLOSE THREE USTS, INSTALL ONE AST
 INTEGRATED SUPPORT COMMAND ALAMEDA

ALAMEDA

CALIFORNIA

CIVIL
 VICINITY AND SITE PLANS

APPROVED

Jerry C. Young
 DIVISION CHIEF

28 MAR 97

DATE

DISCIPLINE/SHT NO

C1

DRAWING NUMBER

-00029

33-C0029

SCALE AS SHOWN

SHEET 1 OF 1