



COPYRIGHT © 2015 BY ENGeo INCORPORATED. THIS DOCUMENT MAY NOT BE REPRODUCED IN WHOLE OR IN PART BY ANY MEANS WHATSOEVER, NOR MAY IT BE QUOTED OR EXCERPTED WITHOUT THE EXPRESS WRITTEN CONSENT OF ENGeo INCORPORATED.

 

BASE MAP SOURCE: GOOGLE EARTH PRO

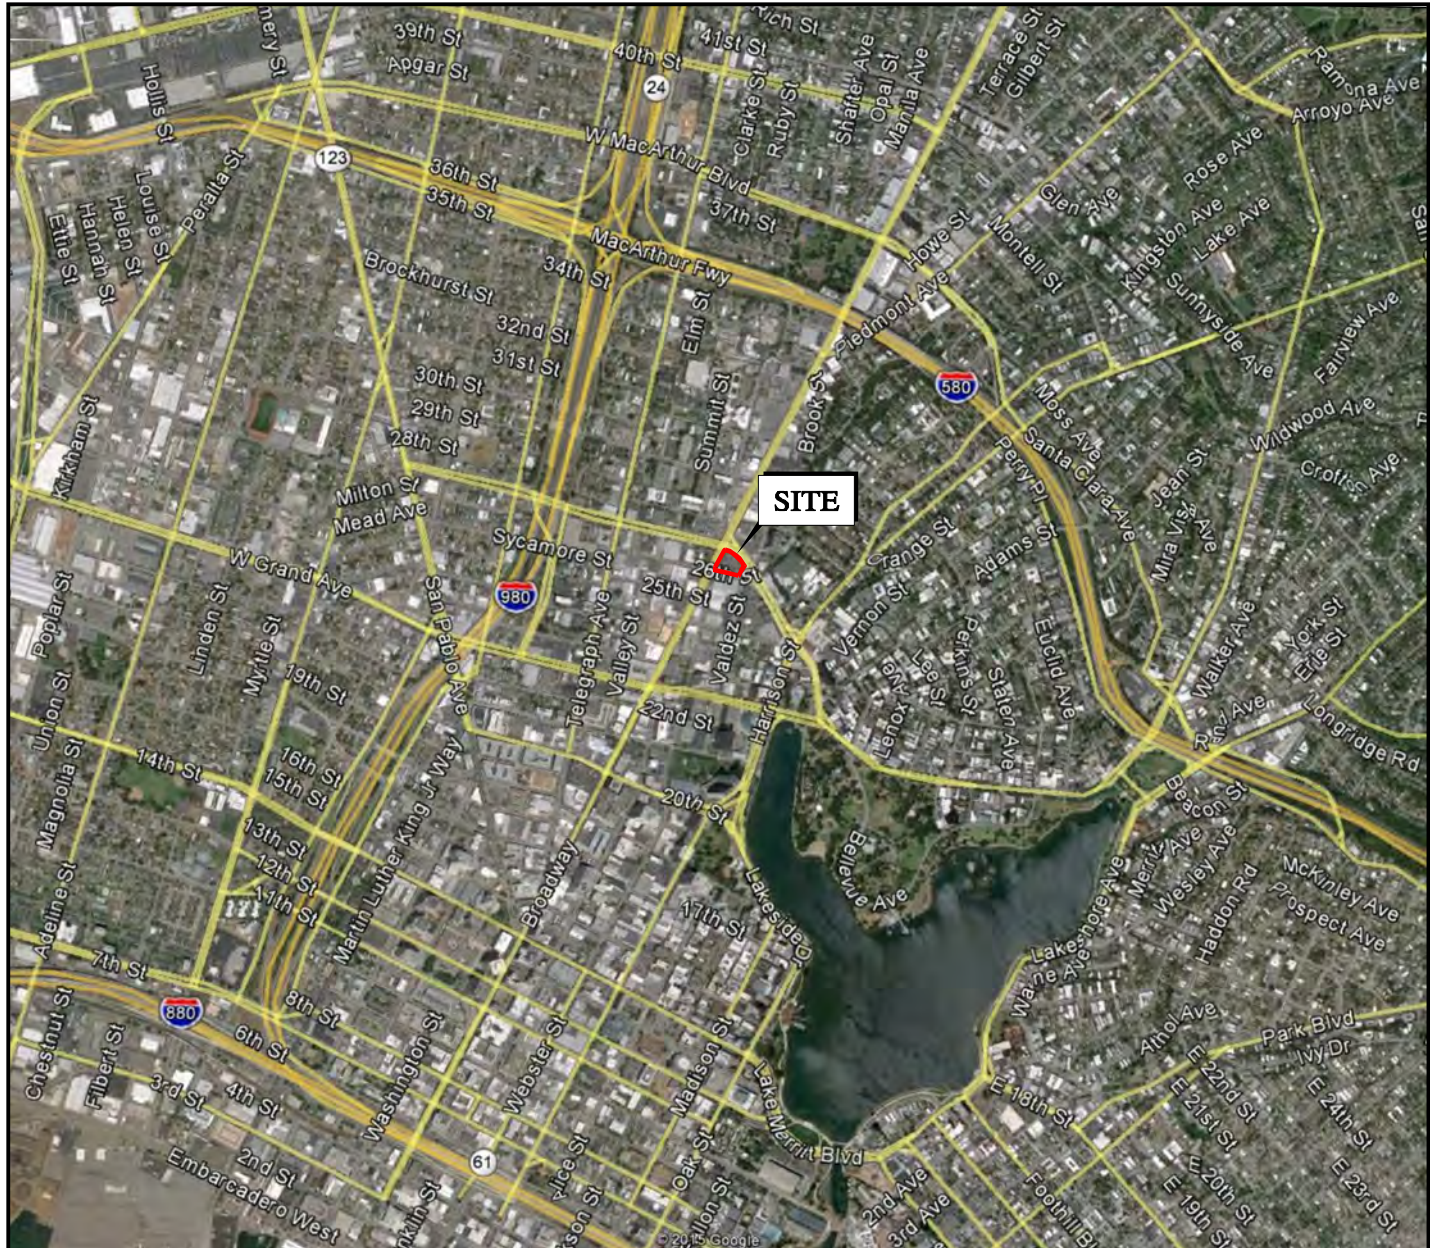

VICINITY MAP  
2630 BROADWAY  
OAKLAND, CALIFORNIA

PROJECT NO.: 11982.000.000	FIGURE NO. <b>1</b>
SCALE: AS SHOWN	
DRAWN BY: LL      CHECKED BY: SM	

COPYRIGHT © 2015 BY ENGEO INCORPORATED. THIS DOCUMENT MAY NOT BE REPRODUCED IN WHOLE OR IN PART BY ANY MEANS WHATSOEVER, NOR MAY IT BE QUOTED OR EXCERPTED WITHOUT THE EXPRESS WRITTEN CONSENT OF ENGEO INCORPORATED.



**EXPLANATION**

ALL LOCATIONS ARE APPROXIMATE



**S-11, GW-11**



SOIL AND GROUNDWATER SAMPLE



SOIL SAMPLE



FORMER HOSPITAL BUILDING FOOTPRINT

BASE MAP SOURCE: GOOGLE EARTH PRO / EDR



SITE PLAN  
2630 BROADWAY  
OAKLAND, CALIFORNIA

PROJECT NO.: 11982.000.000

SCALE: AS SHOWN

DRAWN BY: LL

CHECKED BY: SM

FIGURE NO.

2