



May 7, 2001

**546.002.01.001**

Alameda County Health Care Services Agency  
Environmental Health Services  
1131 Harbor Bay Parkway, Suite 250  
Alameda, California

Attention: Mr. Barney Chan

**WORKPLAN ADDENDUM  
SUBSURFACE INVESTIGATION  
UTILITY BODY FACILITY  
1530 WOOD STREET  
OAKLAND, CALIFORNIA**

MAY 10 2001

Dear Mr. Chan:

PES Environmental, Inc. (PES) has prepared this workplan addendum (Workplan Addendum) on behalf of Podlesak Trust for performing a subsurface investigation at the Utility Body facility located at 1530 Wood Street in Oakland, California (Plate 1). This Workplan Addendum was requested by you during a telephone conversation with Kyle Flory of PES on April 17, 2001. PES previously submitted a workplan to Alameda County Health Care Services Agency, Environmental Health Services (ACEHS) on behalf of Podlesak Trust. The workplan was titled *Workplan, Subsurface Investigation, Utility Body Facility, 1530 Wood Street, Oakland, California* dated July 19, 2000 (Workplan). The purpose of the Workplan was to describe the methods and procedures to be utilized during soil and groundwater sampling proposed at the subject property. In accordance with our telephone conversation, this Workplan Addendum presents modifications to the scope of work presented in the Workplan.

Please refer to the Workplan for a brief discussion of the site history.

#### **REVISED SCOPE OF WORK**

The scope of work presented herein revises the work scope proposed in the Workplan.

The revised scope of work includes sampling soil and groundwater from one soil borehole within the former tank excavation. The location of the borehole is presented on Plate 2. The field preparation activities, subsurface investigation methods, chemical analyses, waste characterization and reporting will be conducted in accordance with the procedures and methods presented in the Workplan.

**Mr. Barney Chan**


**May 7, 2001**

**Page 2**

We trust this is the information you require at this time. If you have any questions or comments regarding this Workplan Addendum please call Kyle Flory at (415) 899-1600.

Very truly yours,


**PES ENVIRONMENTAL, INC.**

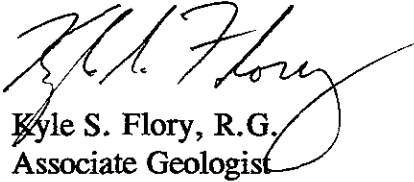

Kyle S. Flory, R.G.  
Associate Geologist

cc: Mr. Bill Thomas

Attachments: Plate 1 - Site Vicinity Map  
Plate 2 - Site Plan with Proposed Sample Location

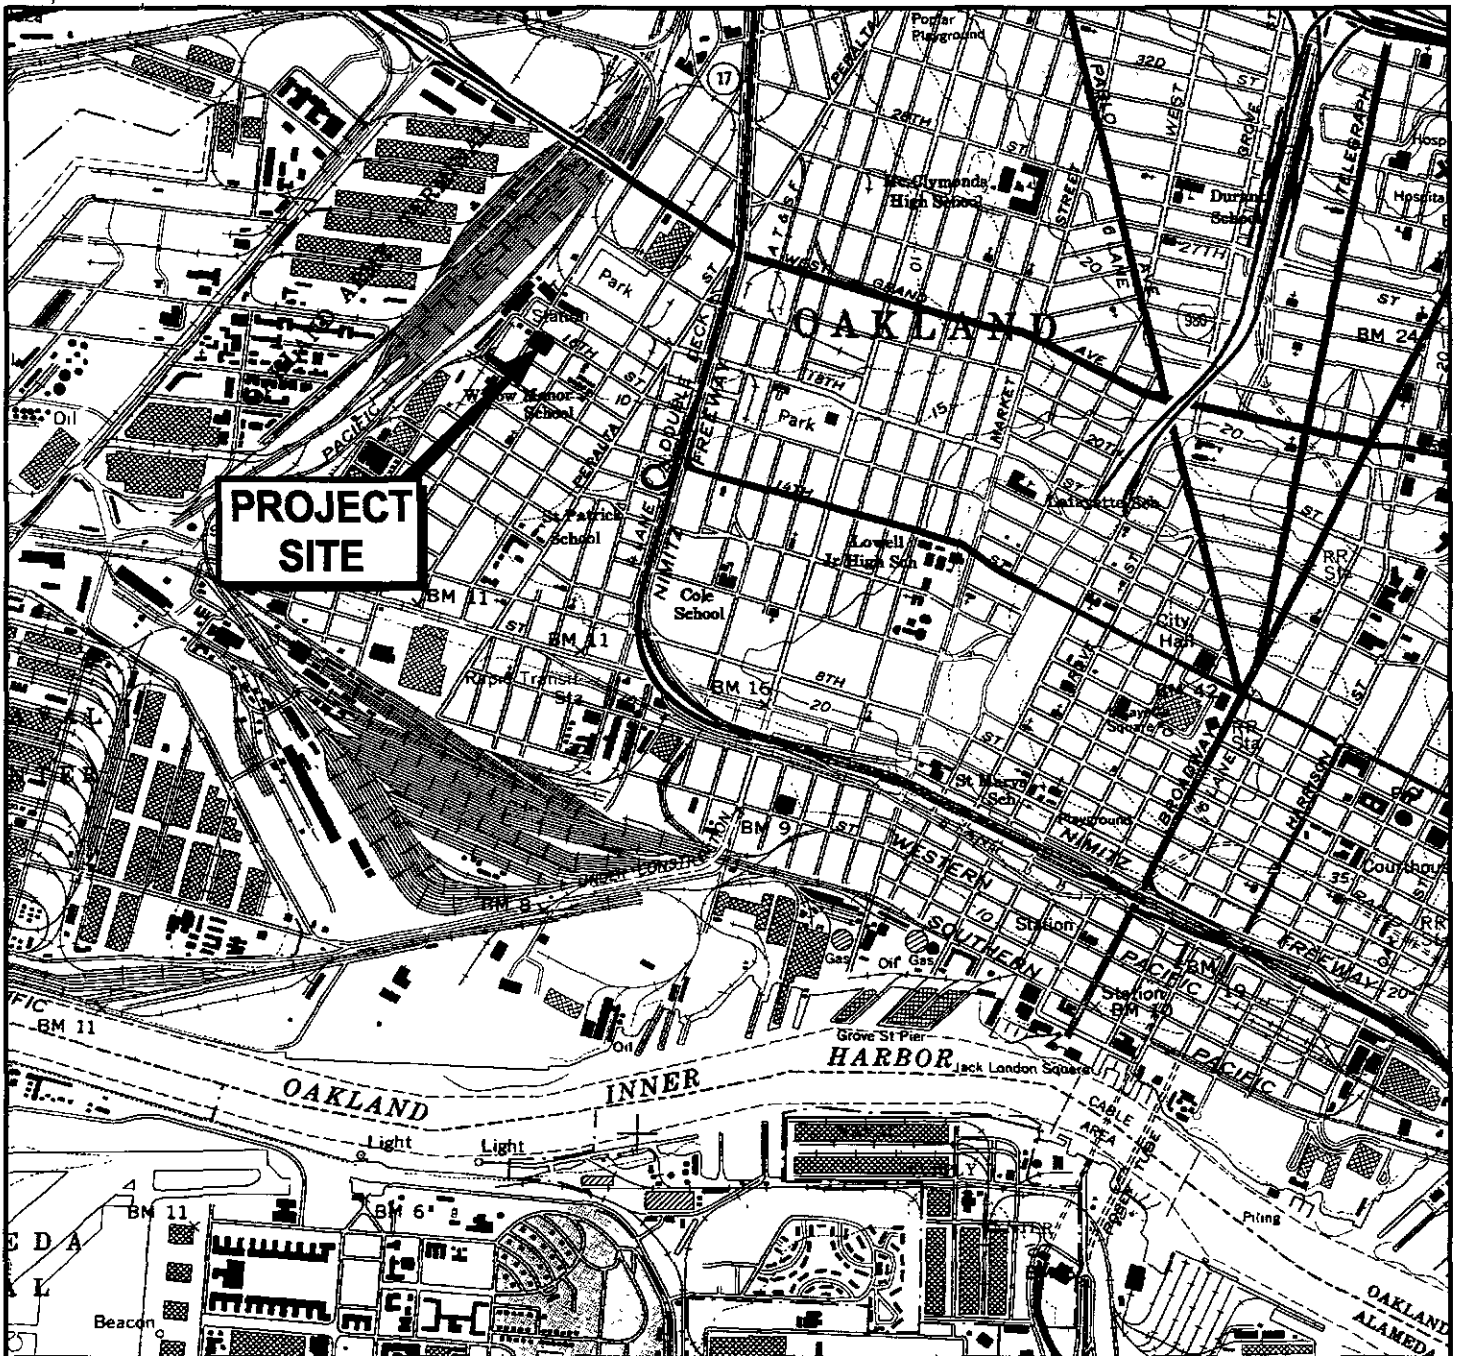


U.S.G.S. Topo Map - Oakland West, California, 7.5-minute quadrangle, 1959 photorevised 1980.



Site Location Map  
Utility Body Facility  
1530 Wood Street  
Oakland, California

PLATE  
**1**

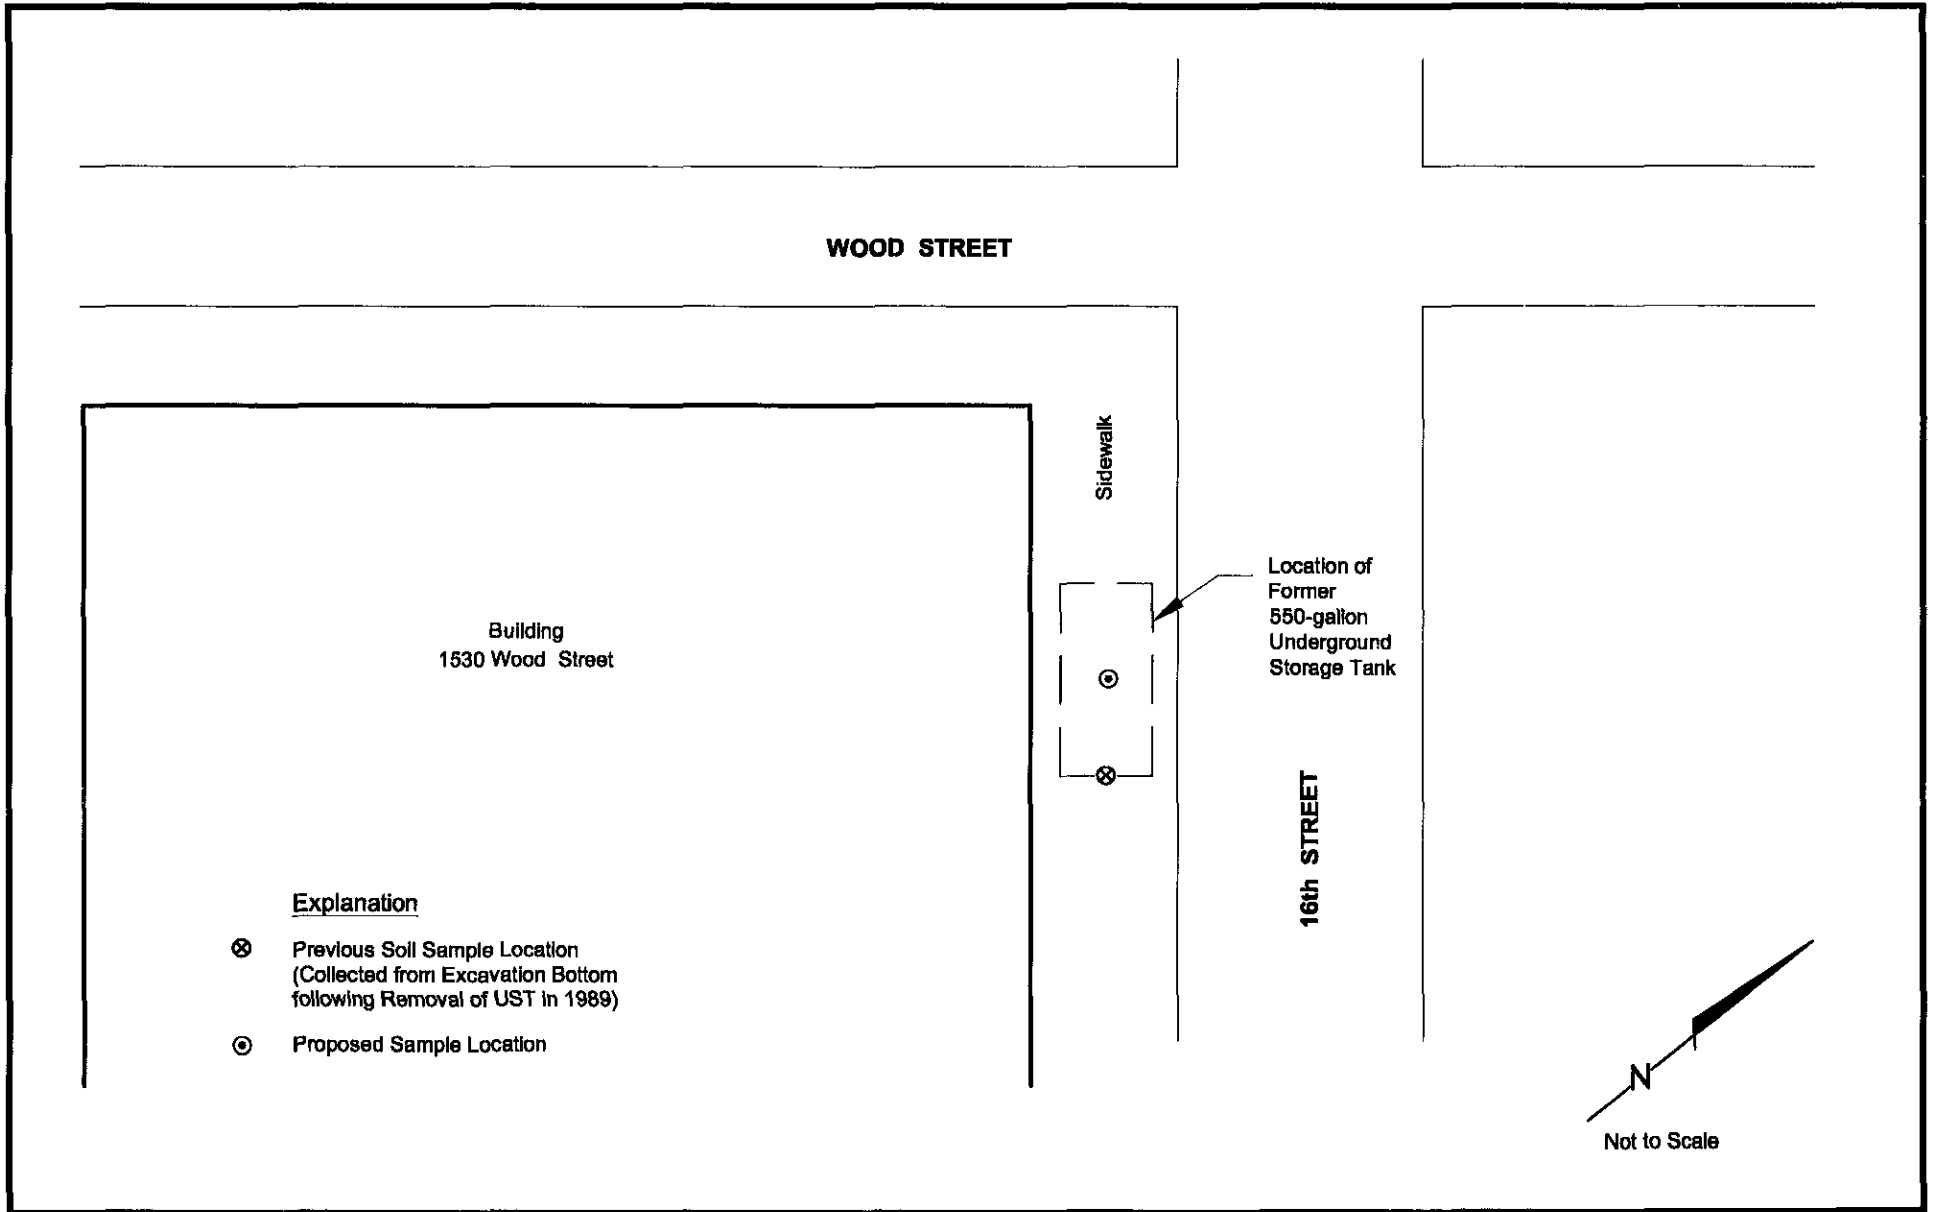

**PES Environmental, Inc.**  
Engineering & Environmental Services

**Site Plan and Proposed Sampling Location**  
Utility Body Facility  
1530 Wood Street  
Oakland, California

PLATE  
**2**

546-00201-001

546-002\_0700

KSF

5/01

JOB NUMBER

DRAWING NUMBER

REVIEWED BY

DATE