



PORT OF OAKLAND

May 30, 2002

Barney Chan
Hazardous Materials Specialist
Alameda County Health Care Services Agency
1131 Harbor Bay Parkway, 2nd Floor
Alameda, California 94502

MAY 31 2002

Re: **Additional Site Characterization and Remedial Action Plan for
2225 and 2277 Seventh Street, Port of Oakland, Oakland, California**

Dear Mr. Chan,

Please find enclosed the subject Port of Oakland (Port) Additional Site Characterization and Remedial Action Plan report for 2225 and 2277 Seventh Street in Oakland, California. This report is being submitted in accordance with Alameda County Health Care Services Agency (ACHCSA) requirements, as specified in your letter dated November 20, 2001 that approves the work plan for this work.

After you review the report, we would be pleased to discuss the next steps to implement remedial actions. If you have any questions concerning the report and recommended remedial approach, please contact me at (510) 627-1134.

Sincerely,

Jeffrey L. Rubin, CPSS, REA
Associate Port Environmental Scientist
Environmental Health and Safety Compliance

Enclosure: noted

Cc (w/ encl.): Michele Heffes
Mikhail Korsunsky
Barry MacDonnell

Cc (w/o encl.): Jeff Jones
Roberta Schoenholz
Rachel Hess (ITSI)

**ADDITIONAL SITE CHARACTERIZATION AND REMEDIAL ACTION
PLAN FOR 2225 AND 2277 SEVENTH STREET,
OAKLAND, CALIFORNIA**

Prepared for:

Port of Oakland
Environmental Health and Safety Compliance Department
530 Water Street,
Oakland, California, 94607

Prepared by:
Innovative Technical Solutions, Inc.
7700 Edgewater Drive, Suite 306
Oakland, California, 94621

May 2002

TABLE OF CONTENTS

	<u>Page No.</u>
LIST OF TABLES/LIST OF FIGURES.....	ii
LIST OF ACRONYMS	iii
1.0 INTRODUCTION AND BACKGROUND.....	1
2.0 SCOPE OF WORK.....	2
2.2 Utility Clearance	2
2.3 Lithologic Testing	2
2.4 Sampling and Analysis.....	4
3.0 RESULTS OF SUBSURFACE INVESTIGATION.....	6
3.1 Geology and Hydrogeology.....	6
3.2 Nature and Extent of Free Product.....	7
4.0 PROPOSED REMEDIAL ALTERNATIVE	9
4.1 Impacts of Proposed Site Redevelopment.....	9
4.2 Expanded Free Product Recovery System Design.....	10
4.3 Replacement Groundwater Monitoring Wells.....	11
4.4 Groundwater Monitoring.....	11
4.5 Site Closure.....	12

Appendices

- Appendix A CPT and Piezometer Installation Field Activity Documentation
- Appendix B CPT and Piezometer Installation Soil and Groundwater Analytical Results
- Appendix C CPT and Piezometer Installation Product Sample Analytical Results
- Appendix D CPT and Piezometer Installation Geotechnical Analytical Results
- Appendix E Monitoring Well MW-8A Installation Field Activity Documentation

LIST OF TABLES/LIST OF FIGURES

List of Tables

<u>Table</u>	<u>Title</u>
1	Analytical Results for Soil Samples
2	Analytical Results for Water Samples
3	Analytical Results for Product Samples-Fuel Type
4	Analytical Results for Product Samples-Organic Compounds
5	Analytical Results for Product Samples-Metals

List of Figures

<u>Figure</u>	<u>Title</u>
1	Site Location
2	Site Map with CPT Boring and Piezometer Locations
3	Geologic Cross-Section Locations
4	Geologic Cross-Section A-A'
5	Geologic Cross-Sections B-B' and C-C'
6	Geologic Cross-Sections D-D' and E-E'
7	Site Map showing Stratigraphy Between 6 & 8 Feet BGS
8	Groundwater Elevation Contours
9	Recent Free Product Thickness (Inches)
10	Proposed System Layout

LIST OF ACRONYMS

bgs	below ground surface
BTEX	benzene, toluene, ethylbenzene, xylenes
CPT	Cone Penetration Test
MTBE	methyl-tert butyl ether
PAH	polynuclear aromatic hydrocarbons
PIANO	paraffins, isoparaffins, olefins, naphthenes and aromatics
RWQCB	Regional Water Quality Control Board
TPH	total petroleum hydrocarbons
UST	underground storage tank
UVIF	ultraviolet-induced fluorescence
VOCs	volatile organic compounds

1.0 INTRODUCTION AND BACKGROUND

Innovative Technical Solutions, Inc. (ITSI) has prepared this Additional Site Characterization and Remedial Alternative Report (Report) to document additional field investigations and evaluation of remedial alternatives for the petroleum release site located at 2225 and 2277 Seventh Street in Oakland, California. The additional activities were performed consistent with the *Workplan for Additional Site Characterization*¹ dated November 8, 2001, approved by Alameda County Health Care Services Agency (Alameda County) on November 20, 2001.

Figure 1 shows the location of the site, and Figure 2 shows the general site layout. At 2225 Seventh Street, the previous tenant removed eight underground storage tanks (UST's) in 1990 and 1992 from a tank cluster located adjacent to and east of Building C-407. In 1992 the previous tenant also removed one waste oil tank from adjacent to and north of Building C-407. At 2277 Seventh Street, the Port of Oakland removed four UST's in 1993 from a tank cluster located adjacent to and south of Building C-401.

A series of site investigations were conducted following the UST removals. [REDACTED] in [REDACTED] of diesel fuel grade petroleum hydrocarbons beneath the site. This free product plume straddles the boundary between [REDACTED] Seventh Street. A larger dissolved-phase plume is present in the groundwater beneath the site, and although not fully delineated, appears spatially associated with the free product plume. The dissolved-phase plume is composed primarily of diesel fuel-grade petroleum hydrocarbons with some gasoline fuel-grade petroleum hydrocarbons also present.

¹ ITSI, 2001. Workplan for Additional Site Characterization, 2225 and 2277 7th Street, Oakland, CA. November 8.
00-152.15 Report.doc Page 1

2.0 SCOPE OF WORK

The scope of work performed as part of the additional site characterization included the following:

- Advancing a series of 32 Cone Penetration Test (CPT) borings throughout the 2225 and 2277 7th Street site to evaluate soil behavior type and presence of petroleum hydrocarbons using an ultraviolet-induced fluorescence (UVIF) module.
- Installation of six temporary piezometers to facilitate collection of free product samples.
- Collection of free product samples, where present and obtainable, from the CPT borings, temporary piezometers and existing monitoring wells at the site.
- Fuel fingerprinting of the product samples to identify product type.

2.2 UTILITY CLEARANCE

Each sample location was cleared for the possible presence of underground utilities prior to drilling on January 22, 2002 by California Utility Surveys, an independent underground utility locating service. Additionally, Underground Service Alert was notified 48-hours prior to drilling. Suspect locations were hand-dug to a depth of three feet to evaluate the potential presence of buried utilities or conduits prior to drilling.

2.3 LITHOLOGIC TESTING

Thirty-two CPT borings were advanced throughout the site to evaluate subsurface lithology at the site, aligned in a pattern to facilitate the creation of cross-sections both parallel and perpendicular to the axis of the plume, and to evaluate the potential "groundwater barrier" between Building C-401 and MW-8A. Figure 2 shows the locations of the CPT borings. The CPT borings were advanced to a depth of approximately 20 feet each. Copies of the CPT logs are provided in Appendix A.

A UVIF module was used with the CPT rig, accessible only with the full size CPT rig, to qualitatively identify the presence of petroleum hydrocarbons. The UVIF module uses a down-

hole high energy UV light that causes fluorescence of aromatic hydrocarbons. The results of the UVIF scan can be seen on the CPT logs provided in Appendix A.

Soil borings were drilled [REDACTED]
[REDACTED] These soil borings were completed as temporary piezometers to facilitate measurement and sampling of free product. The [REDACTED] piezometers (design [REDACTED] the [REDACTED] Figure 2) were installed between [REDACTED] 15, 10, 20, 10

The soil borings were continuously logged according to ASTM methodology (ASTM Method D2488), with soil descriptions recorded on boring logs. Copies of these boring logs are provided in Appendix A.

Soil samples representing each major lithologic unit encountered in one or more soil borings were collected for geotechnical analysis (grain-size distribution [ASTM Method D422], and liquid limit, plastic limit and plasticity index [ASTM Method D4318]). The major lithologic units were determined in the field by correlating the results of the CPT logs with descriptions of soils encountered in the soil borings.

The temporary piezometers were constructed of 2-inch diameter Schedule 40 PVC, with 0.010-inch machine-cut slotted PVC screen from approximately 5 feet below ground surface to total depth, a filter pack of number 2/12 sand, and were completed to a total depth of between 15 and 15.5 feet. A threaded bottom plug was installed at the end of the slotted casing. A minimum 1-foot thick bentonite seal was placed approximately one foot above the top of screen interval, followed by a cement/bentonite grout to the ground surface. Six-inch diameter traffic-rated well boxes were placed flush with existing ground surface. The newly constructed piezometers were surveyed for elevation and location, along with the existing monitoring wells present on the site.

After allowing sufficient time for the cement to set (a minimum of 72 hours following installation), the piezometers were developed by surging and pumping until water clarity improved, water quality as measured by pH, electrical conductivity, and temperature stabilized,

or until a maximum of 10 well volumes was removed. Copies of the development forms for the piezometers are provided in Appendix A. The piezometers were then sampled.

Investigation-derived wastes (drill cuttings, decontamination and purge water, and PPE [personal protective equipment]) were properly contained, labeled, inventoried, and stored on-site in an area designated by the Port for subsequent disposal under a separate contract with the Port's waste disposal contractor.

2.4 SAMPLING AND ANALYSIS

Three soil samples were collected from each of the six soil boring during drilling. Soil samples were collected from the approximate depths of one foot, three feet, and between five and seven feet below ground surface (bgs). The piezometers subsequently installed in these soil borings were sampled. The groundwater samples were collected using a disposable bailer, and transferred to clean sample containers provided by the laboratory. The samples were sealed, labeled, placed in an iced cooler, and transported under chain-of-custody procedures to Severn Trent Laboratories, a California-certified laboratory under contract to the Port of Oakland.

The soil and groundwater samples were analyzed for the following:

- Total petroleum hydrocarbons (TPH) as gasoline (modified EPA Method 8015)
- TPH as diesel and motor oil with silica gel cleanup (modified EPA Method 8015)
- Benzene, toluene, ethylbenzene and xylenes (BTEX), and methyl-tert butyl ether (MTBE)

Table 1 provides the analytical results for the soil samples, and Table 2 provides the analytical results for the water samples. Analytical results for the soil and groundwater samples are provided in Appendix B.

Product samples were collected from existing monitoring wells, CPT boreholes, and newly installed piezometers where present at sufficient volume to sample. The product samples were collected using a disposable bailer, and transferred to clean sample containers provided by the

laboratory. The samples were sealed, labeled, placed in an iced cooler, and transported under chain-of-custody procedures to Friedman and Bruya, Inc., a laboratory specializing in petroleum hydrocarbon characterization located in Seattle, Washington.

The product samples were analyzed for the following:

- Volatile organic compounds (VOCs) with MTBE (EPA Method 8260B)
- Polynuclear aromatic hydrocarbons (PAH), diesel and motor oil (EPA Method 8270C)
- Fuel scan (ASTM D2887)
- Paraffins, isoparaffins, olefins, naphthenes and aromatics (PIANO) (ASTM D5134-92)
- Cadmium, copper, lead, nickel and zinc (EPA Method 6010)
- Tetraethyl lead (Modified EPA Method 8082)

Tables 3 through 5 provide the results of the product samples. Analytical results for the products samples are provided in Appendix C.

A duplicate sample was collected of a groundwater sample collected during this investigation for quality control purposes. This sample, designated Dup-A on the chain-of-custody, was collected from piezometer PZ-C.

Geotechnical tests were conducted on representative samples from the sediments beneath the site, and analyzed for the following:

- Particle size distribution
- Liquid and plastic limits

Results of the geotechnical tests performed for the soil samples are provided in Appendix D.

Drill rods, augers, split-spoon samplers and other non-disposable equipment were cleaned by high-temperature pressure washing between sample locations. Clean packaged casing was used for the construction of the piezometers.

3.0 RESULTS OF SUBSURFACE INVESTIGATION

3.1 GEOLOGY AND HYDROGEOLOGY

Based on the results of the CPT borings and soil borings performed as part of this investigation, a better understanding of the subsurface conditions beneath the site has been developed. ~~The site is largely underlain by bay mud at a depth of approximately 10 feet bgs. Above the bay mud, a series of sedimentary depositional sequences are present,~~ likely representing one or more hydraulic fill events. Figure 3 provides the location of a series of geologic cross-sections developed based on CPT logs, and Figures 4 through 6 are the geologic cross-sections.

The sediments immediately overlying the bay mud are generally coarse grained (sands and silty sands) along the northern portion of the site, transitioning to finer grained sediments (sandy silts to clays) towards the southern portion of the site. The sediments overlying this sequence consist of coarse-grained sediments along the southern portion of the site, transitioning to finer-grained sediments towards the northern portion of the site.

Figure 7 is a generalized geologic map of this second sequence above the bay mud. The top of the groundwater table is generally present within this second sequence. Thus the sediments within the second sequence will have the most effect on the migration of free product on the upper surface of the groundwater. As shown in Figure 7, the sediments corresponding to the upper surface of the groundwater transition from coarser sediments in the southern portion of the site to silts beneath Building C-401. This transition could account for the lack of free product north of Building C-401, and may represent the so-called "hydraulic barrier" previously suggested at this site.

Groundwater levels were collected in the monitoring wells at the site on March 27, 2002. Figure 8 shows a groundwater contour map of the top of the groundwater beneath the site based on the March 27, 2002 measurements. Groundwater flow is generally towards the north to northwest,

with a greater westerly component to the groundwater flow in the area of the former tank pit associated with Building C-406.

3.2 NATURE AND EXTENT OF FREE PRODUCT

Free product was identified in several of the existing monitoring wells and CPT boreholes. Evidence of trace product was observed in soil borings installed by others. Figure 9 delineates the extent of free product identified during these field activities.

Based on the results of product analysis by Friedman and Bruya, Inc., the samples of free product collected from the existing monitoring wells and CPT boreholes, generally consisted of medium boiling range petroleum hydrocarbons, such as diesel or possibly kerosene or oil fuel. One or more BTEX compounds were detected in several of the product samples, whereas MTBE was not reported in the product samples collected.

The product samples collected from CPT-30, the closest CPT borehole to the upgradient portion of the plume, was characterized by Friedman and Bruya, Inc. as "a mixture of degraded and relatively undegraded fuel". There is a general trend in increased biological degradation of the product the further downgradient (towards Building C-401) the product was collected in the plume. This suggests the upgradient portion of the plume represents the source area of the majority of the product.

However, the detection of several compounds exclusively in the product samples at the downgradient edge of the plume may also suggest a possible additional and/or more local source area. Lead (presumably tetraethyl lead) was reported in both the primary and duplicate product samples from MW-1 and product samples from CPT-14 borehole and piezometer PZ-1 completed in the same location. Benzene was reported in both the primary and duplicate product samples from MW-1, but was not reported in the remaining product samples collected. Results for a second sample from MW-1 (as MW-1 [C-401]) were similar to the first sample.

The migration of free product appears to have been significantly retarded by the generally fine grained sediments along the downgradient edge of the free product plume, resulting in only

minor lateral expansion of the plume since the initial investigations following removal of the underground tanks in 1990 and 1992. Significantly, the continued operation of the current extraction system and the fortuitous location of the extraction well MW-3 immediately upgradient of these fine-grained sediments has served to significantly reduce the volume of product beneath the site.

4.0 PROPOSED REMEDIAL ALTERNATIVE

The overall goal of continued remedial action plan is to achieve site closure based on the Regional Water Quality Control Board's (RWQCB) "Interim Guidance on Required Cleanup of Low Risk Fuel Sites" (1996)². The primary obstacle for achieving site closure is the presence of free product on the groundwater surface beneath the site. An expanded free product recovery system is currently proposed for removal of the free product at the site to further this objective.

4.1 IMPACTS OF PROPOSED SITE REDEVELOPMENT

The Port of Oakland is currently planning to redevelop the site, including the removal of the three existing buildings, raising the surface grade at the site several feet in most areas with imported fill, and constructing two new buildings. As part of the redevelopment, the existing free product recovery system and all of the current groundwater monitoring wells will likely be removed. Due to the success of the current free product recovery system in reducing the free product thickness at the site, ~~an expanded free product recovery system of similar design is proposed to replace the existing system. The proposed system will retain many of the components of the current system.~~

Prior to site demolition, the active free product skimmer pump in MW-3 and the above-ground components of the recovery system including the air compressor, control panel, and product storage tank, will be removed and stored off-site. The concrete recovery system pad and fence enclosure will be demolished in conjunction with the building demolition activities. The existing wells will be destroyed by either over-drilling or pressure grouting. After the site redevelopment is completed, the expanded free product recovery system and replacement monitoring wells will be installed. Pending accessibility and close coordination with the construction contractor, portions of the recovery system's piping may be installed during the course of site development.

At the time of this report's preparation, the Port is considering the possibility of a more aggressive cleanup approach to facilitate planned site development and to potentially shorten the

length of operation and maintenance of the expanded free product recovery system currently proposed. Although the initial costs for a more aggressive cleanup would be considerably more, those costs may be partially offset by the reduction in the length of system operation and maintenance required for site cleanup and closure. Should such an approach be determined as more fiscally beneficial, this plan will be modified to reflect the approach.

4.2 EXPANDED FREE PRODUCT RECOVERY SYSTEM DESIGN

Figure 9 shows the extent of the free product layer based on recent product thickness measurements from monitoring wells, temporary piezometers, and soil borings. As shown, the area of significant free product thickness (greater than 3 inches) and measurable free product thickness (greater than 0.1 inch) is generally located between the east end of Buildings C-401 and the east end Buildings C-407. This core area is surrounded by a fringe area with a very thin product layer (ranging from less than 0.1 inch to a sheen) which extends further to the west, south, and east.

Figure 10 shows the layout of the proposed expanded free product recovery system. The design objective is to aggressively recover free product from the core area while continuing product skimming in the fringe area. The overall design goal is to reduce free product thickness to less than 0.1 inch throughout the site. To accomplish this goal, the proposed recovery system includes five 4-inch diameter recovery wells in the free product core area and two 4-inch diameter recovery wells in the free product fringe area. The recovery wellheads will be enclosed in 12-inch diameter, flush mounted vaults connected by 4-inch diameter underground conduits to an aboveground recovery system pad. The recovery system pad will be concrete measuring approximately 10 feet by 12 feet. The pad will have a chain-link fence enclosure and contain recovery system components including the air compressor, control panel, and product storage tank. The product storage tank will contain a high-level float switch and redundant high-level safety controls. Recovered product will be removed from the tank as needed and transported off site for recycling. The exact layout of the recovery system and location of the pad may be

² RWQCB. 1996. "Supplemental Instructions to State Water Board. December 8, 1995. Interim Guidance on Required Cleanup at Low Risk Fuel Sites." January 5.

revised based on the location of new buildings and other surface features constructed during site redevelopment.

[REDACTED]

[REDACTED]. Each pump will have a hydrophobic skimmer that floats at the product/water interface adjusting to tidal and seasonal water level changes. Shutoff valves will be incorporated into the air supply and product return lines at each wellhead allowing any of the skimmer pumps to be shut down or removed for service without affecting the operation of the remaining pumps.

4.3 REPLACEMENT GROUNDWATER MONITORING WELLS

Eight replacement groundwater monitoring wells are proposed to be installed at locations shown on Figure 10. The wells will be 2-inch diameter and approximately 15 feet deep. Six of the wells will be placed around the periphery of the current free product fringe area to monitor the extent of free product and concentrations of dissolved hydrocarbons regardless of the direction groundwater flow or potential free product migration. The groundwater flow direction is typically toward the northwest but the groundwater gradient is almost flat thus, groundwater flow direction may vary considerably throughout the year. One monitoring well will also be installed in the center of the free product core and one in the product fringe area along the south wall of Building C-401. The well in the product core will be used to measure the effectiveness of the free product recovery system in reducing free product thickness. The fringe area well is located in the area toward which the product core may be migrating. Results of the recent field activities suggests that free product migration toward the west may have occurred in this area.

4.4 GROUNDWATER MONITORING

During operation of the product recovery system, groundwater will be monitored on a regular basis. Wells will be checked for free product and product thickness measured, as needed. Groundwater samples will be collected using low-flow sampling techniques and analyzed for TPH as gasoline, diesel, and motor oil, and for BTEX and organic lead. Selected wells may also be analyzed for various natural attenuation monitoring parameters, possibly including dissolved oxygen, total organic carbon, total dissolved solids, nitrate/nitrite, sulfate/sulfide, alkalinity, ferrous/ferric iron, and methane.

4.5 SITE CLOSURE

Once the free product has been removed, the residual hydrocarbon concentrations will be evaluated relative to the RWQCB "Interim Guidance on Required Cleanup of Low Risk Fuel Sites" (1996). If the site meets the RWQCB requirements, site closure will be requested. If requirements are not met, it is likely that a monitored natural attenuation management strategy would be implemented until site closure requirements are met.

Table 1
Analytical Results for Soil Samples
2225 and 2277 Seventh Street, Oakland, California

Sample ID	Date	Units	Gasoline *	Diesel**	Motor Oil **	Benzene	Toluene	Ethylbenzene	Xylene(s)	MTBE
PZ-A 1.0-1.5'	2/11/02	mg/kg	< 1.0	4.9	< 50	< 0.0050	< 0.0050	< 0.0050	< 0.0050	< 0.0050
PZ-A 3.0-3.5'	2/11/02	mg/kg	< 1.0	2.2	< 50	< 0.0050	< 0.0050	< 0.0050	< 0.0050	< 0.0050
PZ-A 5.0-5.5'	2/11/02	mg/kg	< 1.0	< 1.0	< 50	< 0.0050	< 0.0050	< 0.0050	< 0.0050	< 0.0050
PZ-B 1.0-1.5'	2/12/02	mg/kg	< 1.0	120	360	< 0.0050	< 0.0050	< 0.0050	< 0.0050	< 0.0050
PZ-B 3.0-3.5'	2/12/02	mg/kg	< 1.0	2.2	< 50	< 0.0050	< 0.0050	< 0.0050	< 0.0050	< 0.0050
PZ-B 7.0-7.5'	2/12/02	mg/kg	< 1.0	< 1.0	< 50	< 0.0050	< 0.0050	< 0.0050	< 0.0050	< 0.0050
PZ-C 1.0-1.5'	2/12/02	mg/kg	< 1.0	4.7	< 50	< 0.0050	< 0.0050	< 0.0050	< 0.0050	< 0.0050
PZ-C 3.0-3.5'	2/12/02	mg/kg	< 1.0	3.1	< 50	< 0.0050	< 0.0050	< 0.0050	< 0.0050	< 0.0050
PZ-C 5.5-6.0'	2/11/02	mg/kg	74	2300	< 2500	< 0.62	< 0.62	< 0.62	1.3	< 0.62
PZ-D 1.0-1.5'	2/12/02	mg/kg	< 1.0	3.2	< 50	< 0.0050	< 0.0050	< 0.0050	< 0.0050	< 0.0050
PZ-D 3.0-3.5'	2/12/02	mg/kg	< 1.0	22	62	< 0.0050	< 0.0050	< 0.0050	< 0.0050	< 0.0050
PZ-D 5.0-5.5'	2/11/02	mg/kg	140	7700	< 5000	< 0.62	< 0.62	< 0.62	< 0.62	< 0.62
PZ-E 1.0-1.5'	2/13/02	mg/kg	< 1.0	19	< 50	< 0.0051	< 0.0051	< 0.0051	< 0.0051	< 0.0051
PZ-E 3.0-3.5'	2/13/02	mg/kg	< 1.0	17	< 50	< 0.0050	< 0.0050	< 0.0050	< 0.0050	< 0.0050
PZ-E 5.5-6.0'	2/13/02	mg/kg	280	20000	< 5000	< 0.62	< 0.62	< 0.62	< 0.62	< 0.62
PZ-F 1.0-1.5'	2/12/02	mg/kg	4.8	41	< 250	< 0.0050	< 0.0050	< 0.0050	< 0.0050	< 0.0050
PZ-F 3.0-3.5'	2/12/02	mg/kg	< 1.0	2.4	< 50	< 0.0050	< 0.0050	< 0.0050	< 0.0050	< 0.0050
PZ-F 5.0-5.5'	2/11/02	mg/kg	1.0	83	170	< 0.0050	< 0.0050	< 0.0050	< 0.0050	< 0.0050

Notes and Abbreviations:

PZ = peizometer

MTBE = methyl t-butyl ether

mg/kg = milligrams per kilogram

* Gasoline was analyzed using EPA Method 8015B (purgeables)

** Diesel and motor oil were analyzed using EPA Method 8015B with silica gel cleanup

Table 2
Analytical Results for Water Samples
2225 and 2277 Seventh Street, Oakland, California

Sample	Date	Units	Gasoline *	Diesel**	Motor Oil **	Benzene	Toluene	Ethylbenzene	Xylene(s)	MTBE
PZ-A	2/19/02	ug/L	65	700	< 500	< 0.50	< 0.50	< 0.50	< 0.50	< 5.0
DUP-A	2/19/02	ug/L	700	1,200	< 500	70	< 0.50	3.7	8.8	< 5.0
PZ-B	2/19/02	ug/L	< 50	570	670	< 0.50	< 0.50	< 0.50	< 0.50	< 5.0
PZ-C	2/19/02	ug/L	510	2,200	< 500	73	< 0.50	2.5	7.3	< 5.0
PZ-D	2/19/02	ug/L	760	2,500	< 500	49	2.6	21	12	< 5.0
PZ-E	2/19/02	ug/L	2,000	4,400	< 500	380	< 2.5	11	5.2	< 25
PZ-F	2/19/02	ug/L	1,000	110,000	< 10000	20	< 5.0	9.4	10	< 50
Trip Blank	2/19/02	ug/L	< 50	NA	NA	< 0.50	< 0.50	< 0.50	< 0.50	< 5.0
Historical Data: Analyzed by Sequoia Analytical										
MW-8A	10/5/01	ug/L	370	760	< 280	< 1.2	< 1.2	< 1.2	< 1.2	< 6.2
Trip Blank	10/5/01	ug/L	< 50	NA	NA	< 0.50	< 0.50	< 0.50	< 0.50	< 2.5

Notes and Abbreviations:

PZ = peizometer

MTBE = methyl t-butyl ether

ug/L = micrograms per liter

* Gasoline was analyzed using EPA Method 8015B (purgeables)

** Diesel and motor oil were analyzed using EPA Method 8015B with silica gel cleanup

NA = Not applicable

Table 3
Analytical Results for Product Samples-Fuel Type
2225 and 2277 Seventh Street, Oakland, California

Sample	Date	Units	Fuel Type
CJRS-1	1/31/02	NA	diesel fuel, lubricating oil, or similar
CPT-14	1/29/02	NA	diesel #2 or similar
CPT-19	1/30/02	NA	diesel #2 or similar
CPT-20	1/28/02	NA	kerosene, diesel, or similar
CPT-30	2/1/02	NA	kerosene, diesel, or similar
MW-1	2/8/02	NA	diesel #2 or similar
MW-3	2/8/02	NA	diesel #2 or similar
PZ-F	2/15/02	NA	diesel #2 or similar
MFC-18	3/26/02	NA	diesel #2 or heating oil
MFC-19	3/26/02	NA	diesel #2 or heating oil
MW-1-[C-401]	3/26/02	NA	diesel #2 or heating oil

Notes and Abbreviations:

PZ = peizometer

MTBE = methyl t-butyl ether

mg/kg = milligrams per kilogram

% = weight percent

PAH = polyaromatic nuclear hydrocarbons by Method 8270C

PIANO = parrafins, isoparrafins, olefins, naphthalenes and aromatics by ASTM D5134-92

VOC = volatile organic compounds by Method 8260B

CJRS-1 = Sample collected from washrack inside Building C-407

Table 4
 Analytical Results for Product Samples-Organic Compounds
 2225 and 2277 Seventh Street, Oakland, California

Compound	Sample Date:	CJRS-1 1/31/02	CPT-14 1/29/02	CPT-19 1/30/02	CPT-20 1/28/02	CPT-30 2/1/02	MW-1 2/8/02	MW-3 2/8/02	PZ-F 2/15/02	MFC-18 3/26/02	MFC-19 3/26/02	MW1-[C-401]J 3/26/02
PAH by EPA Method 8270												
	Units											
Naphthalene	µg/g	<10	<10	1,000	1,900	1,200	1,100	<100	200	980	1,400	1,300
C1-naphthalenes	µg/g	<10	3,100	3,300	6,400	3,700	4,700	3,100	2,900	3,400	5,500	5,500
C2-naphthalenes	µg/g	22	6,600	5,600	11,000	5,700	7,700	8,200	7,500	6,600	9,700	9,200
C3-naphthalenes	µg/g	43	6,100	5,000	7,600	4,600	5,800	6,700	6,200	5,900	7,300	6,600
C4-naphthalenes	µg/g	<10	3,500	2,800	3,200	2,300	1,900	2,100	1,900	2,200	2,400	2,100
Biphenyl	µg/g	<10	<10	190	440	350	<100	<100	<100	180	<100	<100
Acenaphthylene	µg/g	<10	<10	<10	<100	<10	<100	<100	<100	<100	<100	<100
Acenaphthene	µg/g	<10	63	66	120	73	180	150	120	150	160	190
Dibenzofuran	µg/g	<10	170	140	250	210	180	160	150	120	210	190
Fluorene	µg/g	<10	370	380	360	340	340	340	320	480	460	380
C1-fluorenes	µg/g	15	930	850	850	750	800	920	880	1300	1200	860
C2-fluorenes	µg/g	17	1,200	1,100	970	880	970	1200	1100	1400	1200	950
C3-fluorenes	µg/g	15	690	640	430	400	490	570	560	920	700	570
Dibenzothiophene	µg/g	<10	220	210	190	270	150	170	160	190	270	160
C1-dibenzothiophenes	µg/g	<10	560	600	410	610	370	450	410	550	640	380
C2-dibenzothiophenes	µg/g	<10	620	650	320	550	360	430	410	530	620	360
C3-dibenzothiophenes	µg/g	<10	260	280	160	230	210	210	200	240	270	170
C4-dibenzothiophenes	µg/g	<10	<10	<10	<100	<10	<100	<100	<100	<100	<100	<100
Phenanthrene	µg/g	10	690	820	710	700	660	620	580	1000	840	720
Anthracene	µg/g	<10	66	<10	<100	<10	<100	<100	<100	<100	<100	<100
C1-phenanthrenes/anthracenes	µg/g	24	1,700	1,800	1,200	1,200	1,100	1,300	1,200	1,900	1,500	1,100
C2-phenanthrenes/anthracenes	µg/g	43	1,400	1,400	820	820	830	1000	930	1400	1100	900
C3-phenanthrenes/anthracenes	µg/g	24	460	570	290	270	270	390	380	550	370	410
C4-phenanthrenes/anthracenes	µg/g	<10	<10	<10	<100	<10	<100	<100	<100	<100	<100	<100
Fluoranthene	µg/g	<10	170	16	<100	<10	110	<100	110	<100	<100	130
Pyrene	µg/g	20	200	36	<100	40	160	150	190	<100	<100	180
C1-fluoranthenes/pyrenes	µg/g	36	250	69	<100	54	190	190	230	120	<100	190
C2-fluoranthenes/pyrenes	µg/g	<10	<10	<10	<100	<10	<100	<100	<100	<100	<100	<100
C3-fluoranthenes/pyrenes	µg/g	<10	<10	<10	<100	<10	<100	<100	<100	<100	<100	<100
Benz(a)anthracene	µg/g	<10	48	<10	<100	<10	<100	<100	<100	<100	<100	<100
Chrysene	µg/g	<10	53	<10	<100	<10	<100	<100	<100	<100	<100	<100
C1-chrysenes	µg/g	<10	82	11	<100	<10	<100	<100	<100	<100	<100	<100
C2-chrysenes	µg/g	<10	53	<10	<100	<10	<100	<100	<100	<100	<100	<100
C3-chrysenes	µg/g	<10	<10	<10	<100	<10	<100	<100	<100	<100	<100	<100
C4-chrysenes	µg/g	<10	<10	<10	<100	<10	<100	<100	<100	<100	<100	<100
Benzo(e)pyrene	µg/g	<10	37	<10	<100	<10	<100	<100	<100	<100	<100	<100
Benzo(a)pyrene	µg/g	<10	58	<10	<100	<10	<100	<100	<100	<100	<100	<100
Perylene	µg/g	<10	<10	<10	<100	<10	<100	<100	<100	<100	<100	<100
Benzo(b)fluoranthene	µg/g	<10	18	<10	<100	<10	<100	<100	<100	<100	<100	<100
Benzo(k)fluoranthene	µg/g	<10	29	<10	<100	<10	<100	<100	<100	<100	<100	<100

Table 4
Analytical Results for Product Samples-Organic Compounds
2225 and 2277 Seventh Street, Oakland, California

Compound	Sample: Date:	CJRS-1 1/31/02	CPT-14 1/29/02	CPT-19 1/30/02	CPT-20 1/28/02	CPT-30 2/1/02	MW-1 2/8/02	MW-3 2/8/02	PZ-F 2/15/02	MFC-18 3/26/02	MFC-19 3/26/02	MW1-[C-401] 3/26/02
Indeno(1,2,3-cd)pyrene	µg/g	<10	23	<10	<100	<10	<100	<100	<100	<100	<100	<100
Dibenzo(a,h)anthracene	µg/g	<10	<10	<10	<100	<10	<100	<100	<100	<100	<100	<100
Benzo(g,h,i)perylene	µg/g	<10	34	<10	<100	<10	<100	<100	<100	<100	<100	<100
PLANO by ASTM Method D5134-92												
	Units											
Total Identified Compounds	%	2.92	4.13	7.79	9.69	7.17	8.72	3.50	3.40	8.78	5.41	8.72
Oxygenated Compounds	%	0.00	0.00	0.00	0.00	0.00	0.00	0.00	0.00	0.00	0.00	0.00
Hydrocarbon Compounds	%	2.92	4.13	7.79	9.69	7.17	8.72	3.50	3.40	8.78	5.41	8.72
Unidentified Compounds	%	97.08	95.87	92.21	90.31	92.83	91.28	96.50	96.60	91.22	94.59	91.28
Total Compounds	%	100.00	100.00	100.00	100.00	100.00	100.00	100.00	100.00	100.00	100.00	100.00
Paraffins												
C3	%	<0.01	<0.01	<0.01	<0.01	<0.01	<0.01	<0.01	<0.01	<0.01	<0.01	<0.01
C4	%	<0.01	<0.01	<0.01	<0.01	<0.01	<0.01	<0.01	<0.01	<0.01	<0.01	<0.01
C5	%	<0.01	<0.01	<0.01	<0.01	<0.01	0.02	<0.01	<0.01	<0.01	<0.01	0.02
C6	%	<0.01	0.14	0.06	0.07	0.07	0.32	0.47	0.33	0.24	0.02	0.16
C7	%	<0.01	0.02	0.02	0.02	0.02	0.24	<0.01	0.02	0.02	0.02	0.25
C8	%	<0.01	0.03	0.05	0.05	0.05	0.10	<0.01	0.02	0.08	0.05	0.10
C9	%	<0.01	<0.01	0.14	0.14	0.15	0.01	<0.01	0.01	0.25	0.12	0.02
C10	%	<0.01	<0.01	0.32	0.50	0.41	0.02	<0.01	0.06	0.52	0.27	<0.01
C11	%	<0.01	0.24	0.68	0.97	0.80	0.12	<0.01	0.23	0.92	0.42	<0.01
C12	%	1.65	0.20	0.86	0.67	0.67	<0.01	<0.01	<0.01	0.41	0.18	<0.01
C13	%	<0.01	0.22	1.09	0.60	0.70	<0.01	<0.01	<0.01	0.66	0.33	<0.01
C14	%	1.27	0.32	1.00	0.45	0.18	0.27	0.35	0.31	0.35	0.32	0.30
C15	%	<0.01	0.45	1.36	0.44	0.65	<0.01	<0.01	<0.01	0.58	0.33	<0.01
Total	%	2.92	1.61	5.57	3.91	3.69	1.11	0.82	0.98	4.01	2.04	0.85
Isoparaffins												
C3	%											
C4	%	<0.01	<0.01	<0.01	<0.01	<0.01	<0.01	<0.01	<0.01	<0.01	<0.01	<0.01
C5	%	<0.01	<0.01	<0.01	<0.01	<0.01	0.02	<0.01	<0.01	<0.01	<0.01	0.02
C6	%	<0.01	<0.01	<0.01	<0.01	<0.01	0.37	0.03	0.04	0.01	<0.01	0.36
C7	%	<0.01	0.03	<0.01	<0.01	<0.01	0.82	0.01	0.07	0.03	<0.01	0.83
C8	%	<0.01	0.13	<0.1	0.07	0.03	1.50	<0.1	0.18	<0.1	<0.1	1.54
C9	%	<0.01	0.02	0.07	0.10	0.10	0.28	0.06	0.07	0.13	0.11	0.25
C10	%	<0.01	0.13	0.11	0.15	0.15	0.17	0.11	0.08	0.23	0.16	0.19
C11	%											
C12	%											
C13	%											
C14	%											
C15	%											
Total	%	<0.01	0.32	0.18	0.32	0.28	3.15	0.21	0.44	0.4	0.27	3.19

Table 4
Analytical Results for Product Samples-Organic Compounds
2225 and 2277 Seventh Street, Oakland, California

Compound	Sample: Date:	CJRS-1 1/31/02	CPT-14 1/29/02	CPT-19 1/30/02	CPT-20 1/28/02	CPT-30 2/1/02	MW-1 2/8/02	MW-3 2/8/02	PZ-F 2/15/02	MFC-18 3/26/02	MFC-19 3/26/02	MW1-[C-4011] 3/26/02
Aromatics												
C3	%											
C4	%											
C5	%											
C6	%	<0.01	<0.01	<0.01	<0.01	<0.01	0.06	<0.01	<0.01	<0.01	<0.01	0.04
C7	%	<0.01	<0.01	<0.01	<0.01	<0.01	<0.01	<0.01	<0.01	<0.01	<0.01	<0.01
C8	%	<0.01	<0.01	0.04	0.16	0.07	0.09	<0.01	<0.01	0.03	0.03	0.08
C9	%	<0.01	0.05	0.32	0.60	0.40	0.26	0.02	0.09	0.34	0.29	0.44
C10	%	<0.01	0.74	0.78	1.99	1.24	1.30	0.63	0.56	1.58	1.11	1.55
C11	%	<0.01	1.13	0.69	1.93	1.12	1.20	1.36	0.86	1.50	1.12	1.05
C12	%	<0.01	0.14	0.05	0.47	0.21	0.15	<0.01	0.16	0.42	0.24	0.17
C13	%											
C14	%											
C15	%											
Total	%	<0.01	2.06	1.87	5.15	3.03	3.06	2.01	1.67	3.88	2.86	3.33
Naphthenes												
C3	%											
C4	%											
C5	%	<0.01	<0.01	<0.01	<0.01	<0.01	<0.01	<0.01	<0.01	<0.01	<0.01	0.02
C6	%	<0.01	0.04	0.01	0.01	0.02	0.34	0.08	0.09	0.05	<0.01	0.30
C7	%	<0.01	0.04	0.04	0.07	0.03	0.55	0.03	0.07	0.07	0.04	0.55
C8	%	<0.01	0.04	0.08	0.12	0.05	0.39	0.08	0.08	0.12	0.07	0.37
C9	%	<0.01	0.01	0.04	0.11	0.07	0.11	0.17	0.06	0.15	0.09	0.10
C10	%	<0.01	<0.01	<0.01	<0.01	<0.01	<0.01	<0.01	<0.01	<0.01	<0.01	<0.01
C11	%											
C12	%											
C13	%											
C14	%											
C15	%											
Total	%	<0.01	0.14	0.17	0.31	0.17	1.4	0.36	0.31	0.40	0.20	1.34
Olefins												
C3	%											
C4	%	<0.01	<0.01	<0.01	<0.01	<0.01	<0.01	<0.01	<0.01	<0.01	<0.01	<0.01
C5	%	<0.01	<0.01	<0.01	<0.01	<0.01	<0.01	<0.01	<0.01	<0.01	<0.01	<0.01
C6	%	<0.01	<0.01	<0.01	<0.01	<0.01	<0.01	<0.01	<0.01	<0.01	<0.01	<0.01
C7	%	<0.01	<0.01	<0.01	<0.01	<0.01	<0.01	<0.01	<0.01	<0.01	<0.01	<0.01
C8	%	<0.01	<0.01	<0.01	<0.01	<0.01	<0.01	<0.01	<0.01	<0.01	<0.01	<0.01
C9	%	<0.01	<0.01	<0.01	<0.01	<0.01	<0.01	<0.01	<0.01	<0.01	<0.01	<0.01
C10	%											
C11	%											
C12	%											
C13	%											

Table 4
Analytical Results for Product Samples-Organic Compounds
2225 and 2277 Seventh Street, Oakland, California

Compound	Sample: Date:	CJRS-1 1/31/02	CPT-14 1/29/02	CPT-19 1/30/02	CPT-20 1/28/02	CPT-30 2/1/02	MW-1 2/8/02	MW-3 2/8/02	PZ-F 2/15/02	MFC-18 3/26/02	MFC-19 3/26/02	MW1-[C-401] 3/26/02
C14	%											
C15	%											
Total	%	<0.01	<0.01	<0.01	<0.01	<0.01	<0.01	<0.01	<0.01	<0.01	<0.01	<0.01
Total												
C3	%	<0.01	<0.01	<0.01	<0.01	<0.01	<0.01	<0.01	<0.01	<0.01	<0.01	<0.01
C4	%	<0.01	<0.01	<0.01	<0.01	<0.01	<0.01	<0.01	<0.01	<0.01	<0.01	<0.01
C5	%	<0.01	<0.01	<0.01	<0.01	<0.01	0.05	<0.01	<0.01	<0.01	<0.01	0.06
C6	%	<0.01	0.18	0.07	0.08	0.10	1.09	0.57	0.46	0.30	0.02	0.87
C7	%	<0.01	0.10	0.06	0.09	0.05	1.62	0.04	0.16	0.12	0.06	1.63
C8	%	<0.01	0.20	0.17	0.40	0.19	2.07	<0.25	0.28	<0.25	<0.25	2.09
C9	%	<0.22	0.09	0.57	0.95	0.72	0.66	0.25	0.24	0.87	0.60	0.81
C10	%	<0.01	0.87	1.21	2.63	1.80	1.49	0.74	0.69	2.33	1.54	1.74
C11	%	<0.01	1.37	1.36	2.91	1.91	1.32	1.36	1.10	2.42	1.62	1.05
C12	%	1.65	0.34	0.90	1.13	0.88	0.15	<0.01	0.16	0.83	0.41	0.17
C13	%	<0.01	0.22	1.09	0.60	0.70	<0.01	<0.01	<0.01	0.66	0.33	<0.01
C14	%	1.27	0.32	1.00	0.45	0.18	0.27	0.35	0.31	0.35	0.32	0.30
C15	%	<0.01	0.45	1.36	0.44	0.65	<0.01	<0.01	<0.01	0.58	0.33	<0.01
Total	%	2.92	4.13	7.79	9.69	7.17	8.72	3.33	3.40	8.46	5.23	8.72

Specific HANOC Compound List by ASTM D5134-02

	Units											
Propane	%	<0.01	<0.01	<0.01	<0.01	<0.01	<0.01	<0.01	<0.01	<0.01	<0.01	<0.01
Methanol	%	<0.01	<0.01	<0.01	<0.01	<0.01	<0.01	<0.01	<0.01	<0.01	<0.01	<0.01
Isobutane	%	<0.01	<0.01	<0.01	<0.01	<0.01	<0.01	<0.01	<0.01	<0.01	<0.01	<0.01
2-Methyl-1-propene	%	<0.01	<0.01	<0.01	<0.01	<0.01	<0.01	<0.01	<0.01	<0.01	<0.01	<0.01
Ethanol	%	<0.01	<0.01	<0.01	<0.01	<0.01	<0.01	<0.01	<0.01	<0.01	<0.01	<0.01
n-Butane	%	<0.01	<0.01	<0.01	<0.01	<0.01	<0.01	<0.01	<0.01	<0.01	<0.01	<0.01
t-2-Butene	%	<0.01	<0.01	<0.01	<0.01	<0.01	<0.01	<0.01	<0.01	<0.01	<0.01	<0.01
c-2-Butene	%	<0.01	<0.01	<0.01	<0.01	<0.01	<0.01	<0.01	<0.01	<0.01	<0.01	<0.01
Isopropanol	%	<0.01	<0.01	<0.01	<0.01	<0.01	<0.01	<0.01	<0.01	<0.01	<0.01	<0.01
3-Methyl-1-butene	%	<0.01	<0.01	<0.01	<0.01	<0.01	<0.01	<0.01	<0.01	<0.01	<0.01	<0.01
Isopentane	%	<0.01	<0.01	<0.01	<0.01	<0.01	0.02	<0.01	<0.01	<0.01	<0.01	0.02
tert-Butanol	%	<0.01	<0.01	<0.01	<0.01	<0.01	<0.01	<0.01	<0.01	<0.01	<0.01	<0.01
1-Pentene	%	<0.01	<0.01	<0.01	<0.01	<0.01	<0.01	<0.01	<0.01	<0.01	<0.01	<0.01
2-Methyl-1-butene	%	<0.01	<0.01	<0.01	<0.01	<0.01	<0.01	<0.01	<0.01	<0.01	<0.01	<0.01
n-Propanol	%	<0.01	<0.01	<0.01	<0.01	<0.01	<0.01	<0.01	<0.01	<0.01	<0.01	<0.01
n-Pentane	%	<0.01	<0.01	<0.01	<0.01	<0.01	0.02	<0.01	<0.01	<0.01	<0.01	0.02
t-2-Pentene	%	<0.01	<0.01	<0.01	<0.01	<0.01	<0.01	<0.01	<0.01	<0.01	<0.01	<0.01
c-2-Pentene	%	<0.01	<0.01	<0.01	<0.01	<0.01	<0.01	<0.01	<0.01	<0.01	<0.01	<0.01
2-Methyl-2-butene	%	<0.01	<0.01	<0.01	<0.01	<0.01	<0.01	<0.01	<0.01	<0.01	<0.01	<0.01
MTBE	%	<0.01	<0.01	<0.01	<0.01	<0.01	<0.01	<0.01	<0.01	<0.01	<0.01	<0.01
sec-Butanol	%	<0.01	<0.01	<0.01	<0.01	<0.01	<0.01	<0.01	<0.01	<0.01	<0.01	<0.01

Table 4
Analytical Results for Product Samples-Organic Compounds
2225 and 2277 Seventh Street, Oakland, California

Compound	Sample: Date:	CJRS-1 1/31/02	CPT-14 1/29/02	CPT-19 1/30/02	CPT-20 1/28/02	CPT-30 2/1/02	MW-1 2/8/02	MW-3 2/8/02	PZ-F 2/15/02	MFC-18 3/26/02	MFC-19 3/26/02	MW1-(C-401) 3/26/02
4-Methyl-1-pentene	%	<0.01	<0.01	<0.01	<0.01	<0.01	<0.01	<0.01	<0.01	<0.01	<0.01	<0.01
Isobutanol	%	<0.01	<0.01	<0.01	<0.01	<0.01	<0.01	<0.01	<0.01	<0.01	<0.01	<0.01
2,3-Dimethylbutane	%	<0.01	<0.01	<0.01	<0.01	<0.01	<0.01	0.05	<0.01	<0.01	<0.01	0.05
Cyclopentane	%	<0.01	<0.01	<0.01	<0.01	<0.01	<0.01	<0.01	<0.01	<0.01	<0.01	0.02
2-Methylpentane	%	<0.01	<0.01	<0.01	<0.01	<0.01	0.19	<0.01	0.02	<0.01	<0.01	0.18
DIPE	%	<0.01	<0.01	<0.01	<0.01	<0.01	<0.01	<0.01	<0.01	<0.01	<0.01	<0.01
3-Methylpentane	%	<0.01	<0.01	<0.01	<0.01	<0.01	0.14	0.03	0.02	0.01	<0.01	0.14
n-Butanol	%	<0.01	<0.01	<0.01	<0.01	<0.01	<0.01	<0.01	<0.01	<0.01	<0.01	<0.01
1-Hexene	%	<0.01	<0.01	<0.01	<0.01	<0.01	<0.01	<0.01	<0.01	<0.01	<0.01	<0.01
ETBE	%	<0.01	<0.01	<0.01	<0.01	<0.01	<0.01	<0.01	<0.01	<0.01	<0.01	<0.01
n-Hexane	%	<0.01	0.14	0.06	0.07	0.07	0.32	0.47	0.33	0.24	0.02	0.16
t-2-Hexene	%	<0.01	<0.01	<0.01	<0.01	<0.01	<0.01	<0.01	<0.01	<0.01	<0.01	<0.01
2-Methyl-1-pentene	%	<0.01	<0.01	<0.01	<0.01	<0.01	<0.01	<0.01	<0.01	<0.01	<0.01	<0.01
2-Methyl-2-pentene	%	<0.01	<0.01	<0.01	<0.01	<0.01	<0.01	<0.01	<0.01	<0.01	<0.01	<0.01
c-2-Hexene	%	<0.01	<0.01	<0.01	<0.01	<0.01	<0.01	<0.01	<0.01	<0.01	<0.01	<0.01
2,2-Dimethylpentane	%	<0.01	<0.01	<0.01	<0.01	<0.01	0.02	<0.01	<0.01	<0.01	<0.01	0.01
2,4-Dimethylpentane	%	<0.01	<0.01	<0.01	<0.01	<0.01	0.08	<0.01	<0.01	<0.01	<0.01	0.07
Methylcyclopentane	%	<0.01	0.04	0.01	<0.01	0.02	0.24	0.08	0.08	0.04	<0.01	0.21
2,2,3-Trimethylbutane	%	<0.01	<0.01	<0.01	<0.01	<0.01	<0.01	<0.01	<0.01	<0.01	<0.01	<0.01
Benzene	%	<0.01	<0.01	<0.01	<0.01	<0.01	0.06	<0.01	<0.01	<0.01	<0.01	0.04
1-Methylcyclopentene	%	<0.01	<0.01	<0.01	<0.01	<0.01	0.02	<0.01	<0.01	<0.01	<0.01	0.01
TAME	%	<0.01	<0.01	<0.01	<0.01	<0.01	<0.01	<0.01	<0.01	<0.01	<0.01	<0.01
3,3-Dimethylpentane	%	<0.01	<0.01	<0.01	<0.01	<0.01	0.03	<0.01	<0.01	<0.01	<0.01	0.02
Cyclohexane	%	<0.01	<0.01	<0.01	0.01	<0.01	0.09	<0.01	0.01	0.01	<0.01	0.08
2-Methylhexane	%	<0.01	<0.01	<0.01	<0.01	<0.01	0.26	<0.01	0.02	0.01	<0.01	0.27
2,3-Dimethylpentane	%	<0.01	0.01	<0.01	<0.01	<0.01	0.11	<0.01	0.02	<0.01	<0.01	0.12
1,1-Dimethylcyclopentane	%	<0.01	<0.01	<0.01	<0.01	<0.01	0.03	<0.01	<0.01	<0.01	<0.01	0.02
3-Methylhexane	%	<0.01	0.02	<0.01	<0.01	<0.01	0.30	0.01	0.03	0.02	<0.01	0.31
c-1,3-Dimethylcyclopentane	%	<0.01	0.01	<0.01	<0.01	<0.01	0.11	<0.01	0.01	<0.01	<0.01	0.10
3-Ethylpentane	%	<0.01	<0.01	<0.01	<0.01	<0.01	0.01	<0.01	<0.01	<0.01	<0.01	0.03
Isooctane	%	<0.01	0.03	<0.01	<0.01	<0.01	0.30	0.01	0.03	0.01	<0.01	0.33
t-1,2-Dimethylcyclopentane	%	<0.01	0.01	<0.01	<0.01	<0.01	0.03	<0.01	<0.01	<0.01	<0.01	0.04
1-Heptene	%	<0.01	<0.01	<0.01	<0.01	<0.01	<0.01	<0.01	<0.01	<0.01	<0.01	<0.01
n-Heptane	%	<0.01	0.02	0.02	0.02	0.02	0.24	<0.01	0.02	0.02	0.02	0.25
t-3-Heptene	%	<0.01	<0.01	<0.01	<0.01	<0.01	<0.01	<0.01	<0.01	<0.01	<0.01	<0.01
c-3-Heptene	%	<0.01	<0.01	<0.01	<0.01	<0.01	<0.01	<0.01	<0.01	<0.01	<0.01	<0.01
t-2-Heptene	%	<0.01	<0.01	<0.01	<0.01	<0.01	<0.01	<0.01	<0.01	<0.01	<0.01	<0.01
c-2-Heptene	%	<0.01	<0.01	<0.01	<0.01	<0.01	<0.01	<0.01	<0.01	<0.01	<0.01	<0.01
2,2-Dimethylhexane	%	<0.01	<0.01	<0.01	<0.01	<0.01	0.03	<0.01	<0.01	<0.01	<0.01	0.02
2,5-Dimethylhexane	%	<0.01	0.02	<0.01	<0.01	<0.01	0.09	<0.01	<0.01	<0.01	<0.01	0.09
Methylcyclohexane	%	<0.01	0.02	0.04	0.06	0.03	0.30	0.03	0.05	0.07	0.04	0.31
2,4-Dimethylhexane	%	<0.01	<0.01	<0.01	<0.01	<0.01	0.11	0.01	0.02	<0.01	<0.01	0.11

Table 4
Analytical Results for Product Samples-Organic Compounds
2225 and 2277 Seventh Street, Oakland, California

Compound	Sample: Date:	CJRS-1	CPT-14	CPT-19	CPT-20	CPT-30	MW-1	MW-3	PZ-F	MFC-18	MFC-19	MW1-[C-401]]
		1/31/02	1/29/02	1/30/02	1/28/02	2/1/02	2/8/02	2/8/02	2/15/02	3/26/02	3/26/02	3/26/02
Ethylcyclopentane	%	<0.01	<0.01	<0.01	0.02	<0.01	0.08	<0.01	0.01	<0.01	<0.01	0.08
t-1,c-2,4-Trimethylcyclopentane	%	<0.01	<0.01	0.01	0.02	<0.01	0.08	<0.01	0.01	0.01	<0.01	0.08
t-1,c-2,3-Trimethylcyclopentane	%	<0.01	<0.01	0.01	0.02	<0.01	0.08	0.01	0.01	0.01	<0.01	0.07
2,3,4-Trimethylpentane	%	<0.01	0.01	<0.01	<0.01	<0.01	0.17	0.01	0.02	<0.01	<0.01	0.17
Toluene	%	<0.01	<0.01	<0.01	<0.01	<0.01	<0.01	<0.01	<0.01	<0.01	<0.01	<0.01
2,3-Dimethylhexane	%	<0.01	0.02	<0.01	<0.01	<0.01	0.26	0.01	0.03	0.01	<0.01	0.27
2-Methylheptane	%	<0.01	0.02	0.02	0.02	0.02	0.19	0.01	0.02	0.03	0.02	0.20
3-Methylheptane	%	<0.01	0.02	0.01	0.03	0.01	0.22	0.02	0.03	0.02	0.02	0.23
4-Methylheptane	%	<0.01	0.01	<0.01	<0.01	<0.01	0.08	<0.01	0.01	0.01	<0.01	0.08
3-Ethylhexane	%	<0.01	<0.01	<0.01	0.02	<0.01	0.04	0.01	<0.01	<0.01	<0.01	0.05
1-Octene	%	<0.01	<0.01	<0.01	<0.01	<0.01	<0.01	<0.01	<0.01	<0.01	<0.01	<0.01
1,2,3-Trimethylcyclopentane	%	<0.01	<0.01	<0.01	<0.01	<0.01	0.03	<0.01	<0.01	<0.01	<0.01	0.02
t-1,2-Dimethylcyclohexane	%	<0.01	0.03	0.04	0.05	0.03	0.12	0.04	0.04	0.06	0.04	0.12
n-Octane	%	<0.01	0.03	0.05	0.05	0.05	0.10	<0.01	0.02	0.08	0.05	0.10
1-Ethyl-1-methylcyclopentane	%	<0.01	<0.01	<0.01	<0.01	<0.01	0.02	<0.01	<0.01	<0.01	<0.01	<0.01
c-2-Octene	%	<0.01	<0.01	<0.01	<0.01	<0.01	<0.01	<0.01	<0.01	<0.01	<0.01	<0.01
c-1,2-Dimethylcyclohexane	%	<0.01	0.01	0.02	0.03	0.01	0.05	0.03	0.02	0.03	0.02	0.05
Isopropylcyclopentane	%	<0.01	<0.01	<0.01	<0.01	<0.01	<0.01	<0.01	<0.01	<0.01	<0.01	<0.01
2,5-Dimethylheptane	%	<0.01	<0.01	0.01	<0.01	<0.01	0.04	0.01	0.01	0.01	0.01	0.05
3,5-Dimethylheptane	%	<0.01	<0.01	<0.01	<0.01	<0.01	0.02	<0.01	<0.01	<0.01	<0.01	0.01
n-Propylcyclopentane	%	<0.01	<0.01	<0.01	<0.01	<0.01	0.02	<0.01	<0.01	<0.01	0.01	0.02
Ethylbenzene	%	<0.01	<0.01	0.02	0.02	0.03	0.09	<0.01	<0.01	0.03	0.03	0.08
2,3-Dimethylheptane	%	<0.01	<0.01	0.02	0.03	0.02	0.05	0.02	0.03	0.03	0.03	0.05
3,4-Dimethylheptane	%	<0.01	<0.01	<0.01	<0.01	0.01	0.03	<0.01	<0.01	<0.01	<0.01	0.01
2-Methyloctane	%	<0.01	<0.01	0.01	0.05	0.03	0.07	0.01	0.01	0.04	0.03	0.05
m-Xylene	%	<0.01	<0.01	0.02	0.05	0.02	<0.01	<0.01	<0.01	<0.01	<0.01	<0.01
p-Xylene	%	<0.01	<0.01	<0.01	0.03	0.01	<0.01	<0.01	<0.01	<0.01	<0.01	<0.01
3-Methyloctane	%	<0.01	0.02	0.03	0.03	0.04	0.06	0.01	0.02	0.05	0.04	0.07
1-Nonene	%	<0.01	<0.01	<0.01	<0.01	<0.01	<0.01	<0.01	<0.01	<0.01	<0.01	<0.01
3,3-Diethylpentane	%	<0.01	<0.01	<0.01	<0.01	<0.01	<0.01	<0.01	<0.01	<0.01	<0.01	<0.01
4-Nonene	%	<0.01	<0.01	<0.01	<0.01	<0.01	<0.01	<0.01	<0.01	<0.01	<0.01	<0.01
o-Xylene	%	<0.01	<0.01	<0.01	0.03	0.01	<0.01	<0.01	<0.01	<0.01	<0.01	<0.01
n-Nonane	%	<0.01	<0.01	0.14	0.14	0.15	0.01	<0.01	0.01	0.25	0.12	0.02
Isobutylcyclopentane	%	<0.01	<0.01	<0.01	0.03	0.01	0.01	0.02	0.01	0.01	0.01	0.01
t-2-Nonene+c-2-Nonene	%	<0.01	<0.01	<0.01	<0.01	<0.01	<0.01	<0.01	<0.01	<0.01	<0.01	<0.01
Isopropylbenzene	%	<0.01	0.02	0.02	0.02	0.01	0.04	<0.01	0.01	0.01	0.02	0.05
3,3-Dimethyloctane	%	<0.01	<0.01	<0.01	<0.01	<0.01	0.02	<0.01	<0.01	<0.01	<0.01	0.02
n-Butylcyclopentane	%	<0.01	0.01	0.03	0.03	0.02	0.03	0.03	0.01	0.04	0.03	0.02
n-Propylbenzene	%	<0.01	0.04	0.04	0.04	0.03	0.14	0.02	0.03	0.05	0.04	0.14
2,3-Dimethyloctane	%	<0.01	0.01	0.02	0.02	0.02	0.02	0.03	0.02	0.04	0.03	0.03
1-Methyl-3-ethylbenzene	%	<0.01	<0.01	<0.01	0.05	0.02	<0.01	<0.01	<0.01	<0.01	<0.01	0.04
1-Methyl-4-ethylbenzene	%	<0.01	<0.01	0.03	0.03	0.03	<0.01	<0.01	<0.01	0.01	0.02	<0.01

Table 4
Analytical Results for Product Samples-Organic Compounds
2225 and 2277 Seventh Street, Oakland, California

Compound	Sample: Date:	CJRS-1 1/31/02	CPT-14 1/29/02	CPT-19 1/30/02	CPT-20 1/28/02	CPT-30 2/1/02	MW-1 2/8/02	MW-3 2/8/02	PZ-F 2/15/02	MFC-18 3/26/02	MFC-19 3/26/02	MW1-[C-401] 3/26/02
2-Methylnonane	%	<0.01	0.04	0.04	0.06	0.06	0.05	0.03	0.02	0.08	0.05	0.05
3-Ethylcane	%	<0.01	0.03	0.02	0.03	0.02	0.02	0.03	0.02	0.04	0.03	0.03
3-Methylnonane	%	<0.01	0.05	0.04	0.05	0.05	0.06	0.03	0.03	0.07	0.05	0.06
1,3,5-Trimethylbenzene	%	<0.01	<0.01	<0.01	0.05	0.02	<0.01	<0.01	0.01	<0.01	0.02	<0.01
1-Methyl-2-ethylbenzene	%	<0.01	<0.01	0.04	0.07	0.06	0.04	<0.01	0.02	0.08	0.05	0.06
1,2,4-Trimethylbenzene	%	<0.01	<0.01	0.10	0.14	0.12	<0.01	<0.01	0.01	<0.01	0.02	<0.01
tert-Butylbenzene	%	<0.01	<0.01	<0.01	<0.01	<0.01	<0.01	<0.01	<0.01	<0.01	<0.01	<0.01
n-Decane	%	<0.01	<0.01	0.32	0.50	0.41	0.02	<0.01	0.06	0.52	0.27	<0.01
Isobutylbenzene	%	<0.01	<0.01	<0.01	0.04	<0.01	<0.01	<0.01	<0.01	<0.01	<0.01	0.04
Isopropylcyclohexane	%	<0.01	<0.01	0.02	0.05	0.03	0.06	0.12	0.04	0.10	0.04	0.07
sec-Butylbenzene	%	<0.01	<0.01	0.02	0.06	0.02	0.04	0.06	0.03	0.06	0.03	0.03
1-Methyl-3-isopropylbenzene	%	<0.01	<0.01	<0.01	0.06	0.02	<0.01	<0.01	<0.01	<0.01	0.02	0.05
sec-Butylcyclohexane	%	<0.01	<0.01	<0.01	<0.01	<0.01	<0.01	<0.01	<0.01	<0.01	<0.01	<0.01
1-Methyl-4-isopropylbenzene	%	<0.01	<0.01	0.04	0.08	0.06	<0.01	<0.01	<0.01	0.05	0.05	<0.01
1,2,3-Trimethylbenzene	%	<0.01	<0.01	0.09	0.19	0.10	0.04	<0.01	<0.01	0.19	0.13	0.04
Indan	%	<0.01	<0.01	<0.01	<0.01	<0.01	<0.01	<0.01	<0.01	<0.01	<0.01	0.11
1-Methyl-3-n-propylbenzene	%	<0.01	<0.01	<0.01	0.11	0.15	<0.01	<0.01	<0.01	<0.01	<0.01	0.15
1-Methyl-4-n-propylbenzene	%	<0.01	<0.01	0.01	0.06	0.05	<0.01	<0.01	<0.01	0.04	0.02	0.05
n-Butylbenzene	%	<0.01	0.19	0.09	0.07	0.13	0.18	<0.01	<0.01	0.19	0.14	0.15
1,3-Dimethyl-5-ethylbenzene	%	<0.01	0.04	0.05	0.21	0.12	0.04	0.01	0.01	0.07	0.12	0.04
1,2-Diethylbenzene	%	<0.01	0.04	0.03	0.04	0.03	0.04	0.01	0.03	0.07	0.04	0.04
1-Methyl-2-n-propylbenzene	%	<0.01	<0.01	0.03	0.06	0.05	0.05	<0.01	<0.01	0.06	0.04	0.03
1,4-Dimethyl-2-ethylbenzene	%	<0.01	<0.01	0.06	0.10	0.06	0.05	<0.01	<0.01	0.06	0.07	0.05
1,2-Dimethyl-4-ethylbenzene	%	<0.01	0.15	0.06	0.11	0.07	0.22	0.11	0.06	0.09	0.08	0.19
1,3-Dimethyl-2-ethylbenzene	%	<0.01	0.22	0.02	0.06	0.02	0.12	<0.01	0.08	0.04	0.05	0.21
1,2-Dimethyl-3-ethylbenzene	%	<0.01	<0.01	<0.01	0.02	0.01	<0.01	<0.01	<0.01	0.01	0.01	<0.01
n-Undecane	%	<0.01	0.24	0.68	0.97	0.80	0.12	<0.01	0.23	0.92	0.42	<0.01
1,2,4,5-Tetramethylbenzene	%	<0.01	<0.01	0.08	0.11	0.05	0.14	0.17	0.08	0.08	0.09	0.16
2-Methylbutylbenzene	%	<0.01	<0.01	<0.01	0.04	<0.01	0.04	0.05	0.02	0.14	0.02	0.04
1-tert-Butyl-2-methylbenzene	%	<0.01	<0.01	<0.01	<0.01	<0.01	<0.01	<0.01	<0.01	<0.01	<0.01	<0.01
n-Pentylbenzene	%	<0.01	0.10	0.05	0.11	0.08	0.06	0.12	0.11	0.08	0.09	0.08
Methylindan	%	<0.01	0.10	0.05	0.11	0.08	0.18	0.26	0.11	0.16	0.09	0.16
1-tert-Butyl-3,5-dimethylbenzene	%	<0.01	<0.01	<0.01	<0.01	<0.01	<0.01	<0.01	<0.01	<0.01	<0.01	<0.01
1-tert-Butyl-4-ethylbenzene	%	<0.01	<0.01	<0.01	<0.01	<0.01	<0.01	<0.01	<0.01	<0.01	<0.01	<0.01
n-Dodecane	%	1.65	0.20	0.86	0.67	0.67	<0.01	<0.01	<0.01	0.41	0.18	<0.01
1,3,5-Triethylbenzene	%	<0.01	<0.01	<0.01	<0.01	<0.01	<0.01	<0.01	<0.01	<0.01	<0.01	<0.01
1,2,4-Triethylbenzene	%	<0.01	<0.01	<0.01	<0.01	<0.01	<0.01	<0.01	<0.01	<0.01	<0.01	<0.01
Naphthalene	%	<0.01	<0.01	0.23	0.69	0.31	0.23	<0.01	0.16	0.60	0.25	0.20
n-Hexylbenzene	%	<0.01	0.14	0.05	0.47	0.21	0.15	<0.01	0.16	0.42	0.24	0.17
2-Methylnaphthalene	%	<0.01	0.36	0.34	1.04	0.59	0.59	0.39	0.25	0.73	0.64	0.49
n-Tridecane	%	<0.01	0.22	1.09	0.60	0.70	<0.01	<0.01	<0.01	0.66	0.33	<0.01
1-Methylnaphthalene	%	<0.01	0.67	0.30	0.75	0.45	0.51	0.80	0.48	0.55	0.45	0.45

Table 4
Analytical Results for Product Samples-Organic Compounds
2225 and 2277 Seventh Street, Oakland, California

Compound	Sample: Date:	CJRS-1 1/31/02	CPT-14 1/29/02	CPT-19 1/30/02	CPT-20 1/28/02	CPT-30 2/1/02	MW-1 2/8/02	MW-3 2/8/02	PZ-F 2/15/02	MFC-18 3/26/02	MFC-19 3/26/02	MW1-[C-401] 3/26/02
n-Tetradecane	%	1.27	0.32	1.00	0.45	0.18	0.27	0.35	0.31	0.35	0.32	0.30
n-Pentadecane	%	<0.01	0.45	1.36	0.44	0.65	<0.01	<0.01	<0.01	0.58	0.33	<0.01

Volatile Organic Compounds by EPA Method 8260B

	Units											
Dichlorodifluoromethane	µg/g	<100	<100	<100	<100	<100	<100	<100	<100	<100	<100	<100
Chloromethane	µg/g	<100	<100	<100	<100	<100	<100	<100	<100	<100	<100	<100
Vinyl chloride	µg/g	<100	<100	<100	<100	<100	<100	<100	<100	<100	<100	<100
Bromomethane	µg/g	<100	<100	<100	<100	<100	<100	<100	<100	<100	<100	<100
Chloroethane	µg/g	<100	<100	<100	<100	<100	<100	<100	<100	<100	<100	<100
Trichlorofluoromethane	µg/g	<100	<100	<100	<100	<100	<100	<100	<100	<100	<100	<100
Acetone	µg/g	<1,000	<1,000	<1,000	<1,000	<1,000	<1,000	<1,000	<1,000	<1,000	<1,000	1100
1,1-Dichloroethene	µg/g	<100	<100	<100	<100	<100	<100	<100	<100	<100	<100	<100
Methylene chloride	µg/g	<500	<500	<500	<500	<500	<500	<500	<500	<1,000	<1,000	<1,000
Methyl t-butyl ether (MTBE)	µg/g	<100	<100	<100	<100	<100	<100	<100	<100	<100	<100	<100
trans-1,2-Dichloroethene	µg/g	<100	<100	<100	<100	<100	<100	<100	<100	<100	<100	<100
Diisopropyl ether (DIPE)	µg/g	<100	<100	<100	<100	<100	<100	<100	<100	<100	<100	<100
1,1-Dichloroethane	µg/g	<100	<100	<100	<100	<100	<100	<100	<100	<100	<100	<100
Ethyl t-butyl ether (ETBE)	µg/g	<100	<100	<100	<100	<100	<100	<100	<100	<100	<100	<100
2,2-Dichloropropane	µg/g	<100	<100	<100	<100	<100	<100	<100	<100	<100	<100	<100
cis-1,2-Dichloroethene	µg/g	<100	<100	<100	<100	<100	<100	<100	<100	<100	<100	<100
Chloroform	µg/g	<100	<100	<100	<100	<100	<100	<100	<100	<100	<100	<100
2-Butanone (MEK)	µg/g	<1,000	<1,000	<1,000	<1,000	<1,000	<1,000	<1,000	<1,000	<1,000	<1,000	<1,000
t-Amyl methyl ether (TAME)	µg/g	<100	<100	<100	<100	<100	<100	<100	<100	<100	<100	<100
1,2-Dichloroethane (EDC)	µg/g	<100	<100	<100	<100	<100	<100	<100	<100	<100	<100	<100
1,1,1-Trichloroethane	µg/g	<100	<100	<100	<100	<100	<100	<100	<100	<100	<100	<100
1,1-Dichloropropene	µg/g	<100	<100	<100	<100	<100	<100	<100	<100	<100	<100	<100
Carbon Tetrachloride	µg/g	<100	<100	<100	<100	<100	<100	<100	<100	<100	<100	<100
Benzene	µg/g	<100	<100	<100	<100	<100	710	<100	<100	<100	<100	600
Trichloroethene	µg/g	<100	<100	<100	<100	<100	<100	<100	<100	<100	<100	<100
1,2-Dichloropropane	µg/g	<100	<100	<100	<100	<100	<100	<100	<100	<100	<100	<100
Bromodichloromethane	µg/g	<100	<100	<100	<100	<100	<100	<100	<100	<100	<100	<100
Dibromomethane	µg/g	<100	<100	<100	<100	<100	<100	<100	<100	<100	<100	<100
4-Methyl-2-pentanone	µg/g	<1,000	<1,000	<1,000	<1,000	<1,000	<1,000	<1,000	<1,000	<1,000	<1,000	<1,000
cis-1,3-Dichloropropene	µg/g	<100	<100	<100	<100	<100	<100	<100	<100	<100	<100	<100
Toluene	µg/g	<100	<100	<100	<100	<100	<100	<100	<100	<100	<100	<100
trans-1,3-Dichloropropene	µg/g	<100	<100	<100	<100	<100	<100	<100	<100	<100	<100	<100
1,1,2-Trichloroethane	µg/g	<100	<100	<100	<100	<100	<100	<100	<100	<100	<100	<100
2-Hexanone	µg/g	<1,000	<1,000	<1,000	<1,000	<1,000	<1,000	<1,000	<1,000	<1,000	<1,000	<1,000
1,3-Dichloropropane	µg/g	<100	<100	<100	<100	<100	<100	<100	<100	<100	<100	<100
Tetrachloroethene	µg/g	<100	<100	<100	<100	<100	<100	<100	<100	<100	<100	<100

Table 4
Analytical Results for Product Samples-Organic Compounds
2225 and 2277 Seventh Street, Oakland, California

Compound	Sample: Date:	CJRS-1 1/31/02	CPT-14 1/29/02	CPT-19 1/30/02	CPT-20 1/28/02	CPT-30 2/1/02	MW-1 2/8/02	MW-3 2/8/02	PZ-F 2/15/02	MFC-18 3/26/02	MFC-19 3/26/02	MW1-[C-401] 3/26/02
Dibromochloromethane	µg/g	<100	<100	<100	<100	<100	<100	<100	<100	<100	<100	<100
1,2-Dibromoethane (EDB)	µg/g	<100	<100	<100	<100	<100	<100	<100	<100	<100	<100	<100
Chlorobenzene	µg/g	<100	<100	<100	<100	<100	<100	<100	<100	<100	<100	<100
Ethylbenzene	µg/g	<100	<100	180	140	170	730	<100	<100	110	140	650
1,1,1,2-Tetrachloroethane	µg/g	<100	<100	<100	<100	<100	<100	<100	<100	<100	<100	<100
m,p-Xylene	µg/g	<100	<100	150	500	280	<100	<100	<100	<100	<100	<100
o-Xylene	µg/g	<100	<100	<100	<100	<100	<100	<100	<100	<100	<100	<100
Styrene	µg/g	<100	<100	<100	<100	<100	<100	<100	<100	<100	<100	<100
Isopropylbenzene	µg/g	<100	<100	<100	<100	<100	350	<100	<100	<100	<100	340
Bromoform	µg/g	<100	<100	<100	<100	<100	<100	<100	<100	<100	<100	<100
n-Propylbenzene	µg/g	<100	140	190	190	200	2,700	<100	250	150	190	1300
Bromobenzene	µg/g	<100	<100	<100	<100	<100	<100	<100	<100	<100	<100	<100
1,3,5-Trimethylbenzene	µg/g	<100	<100	<100	340	260	<100	<100	<100	<100	<100	<100
1,1,2,2-Tetrachloroethane	µg/g	<100	<100	<100	<100	<100	<100	<100	<100	<100	<100	<100
1,2,3-Trichloropropane	µg/g	<100	<100	<100	<100	<100	<100	<100	<100	<100	<100	<100
2-Chlorotoluene	µg/g	<100	<100	<100	<100	<100	<100	<100	<100	<100	<100	<100
4-Chlorotoluene	µg/g	<100	<100	<100	<100	<100	<100	<100	<100	<100	<100	<100
tert-Butylbenzene	µg/g	<100	<100	<100	<100	<100	<100	<100	<100	<100	<100	<100
1,2,4-Trimethylbenzene	µg/g	<100	<100	1,100	1,300	1,400	<100	<100	110	<100	370	<100
sec-Butylbenzene	µg/g	<100	130	100	150	140	270	120	150	120	180	270
p-Isopropyltoluene	µg/g	<100	<100	130	220	170	<100	<100	<100	<100	110	<100
1,3-Dichlorobenzene	µg/g	<100	<100	<100	<100	<100	<100	<100	<100	<100	<100	<100
1,4-Dichlorobenzene	µg/g	<100	<100	<100	<100	<100	<100	<100	<100	<100	<100	<100
1,2-Dichlorobenzene	µg/g	<100	<100	<100	<100	<100	<100	<100	<100	<100	<100	<100
1,2-Dibromo-3-chloropropane	µg/g	<100	<100	<100	<100	<100	<100	<100	<100	<100	<100	<100
1,2,4-Trichlorobenzene	µg/g	<100	<100	<100	<100	<100	<100	<100	<100	<100	<100	<100
Hexachlorobutadiene	µg/g	<100	<100	<100	<100	<100	<100	<100	<100	<100	<100	<100
Naphthalene	µg/g	<100	<100	920	1,900	1,500	1,400	<100	<100	710	1200	1100
1,2,3-Trichlorobenzene	µg/g	<100	<100	<100	<100	<100	<100	<100	<100	<100	<100	<100

Notes and Abbreviations:

PZ = peizometer

MTBE = methyl t-butyl ether

mg/kg = milligrams per kilogram

% = weight percent

PAH = polyaromatic nuclear hydrocarbons by Method 8270C

PIANO = paraffins, isoparaffins, olefins, naphthalenes and aromatics by ASTM D5134-92

VOC = volatile organic compounds by Method 8260B

Table 5
Analytical Results for Product Samples-Metals
2225 and 2277 Seventh Street, Oakland, California

Sample	Date	Units	Cadmium	Copper	Lead	Nickel	Zinc
CJRS-1	1/31/02	mg/L	<1.0	2.9	<2.0	<1.0	77
CPT-14	1/29/02	mg/L	<1.0	4.4	14	7.2	12
CPT-19	1/30/02	mg/L ?	<1.0	3.4	<2.0	<1.0	<1.0
CPT-20	1/28/02	mg/L	<1.0	<1.0	<2.0	<1.0	<1.0
CPT-30	2/1/02	mg/L	<1.0	<1.0	<2.0	<1.0	2.8
MW-1	2/8/02	mg/kg	<1.0	2.8	20	<1.0	<1.0
MW-3	2/8/02	mg/kg	<1.0	6.1	<2.0	1.5	2.6
PZ-F	2/15/02	mg/kg	<1.0	<1.0	1.8	1.1	<1.0
MFC-18	3/26/02	mg/kg	<1.0	<1.0	<2.0	<1.0	<1.0
MFC-19	3/26/02	mg/kg	<1.0	<1.0	<2.0	1.2	<1.0
MW1-[C-401]	3/26/02	mg/kg	<1.0	9.7	30	4.5	<1.0

Sample	Date	Units	TML	TMEL	DMDEL	MTEL	TEL	MMT
CJRS-1	1/31/02	µg/kg	<5	<5	<5	<5	<5	<5
CPT-14	1/29/02	µg/kg	<5	<5	<5	<5	6	<5
CPT-19	1/30/02	µg/kg	<5	<5	<5	<5	<5	<5
CPT-20	1/28/02	µg/kg	<5	<5	<5	<5	<5	<5
CPT-30	2/1/02	µg/kg	<5	<5	<5	<5	<5	<5
MW-1	2/8/02	µg/kg	<5	<5	<5	<5	56	<5
MW-3	2/8/02	µg/kg	<5	<5	<5	<5	<5	<5
PZ-F	2/15/02	µg/kg	<5	<5	<5	<5	7	<5
MFC-18	3/26/02	µg/kg	<5	<5	<5	<5	<5	<5
MFC-19	3/26/02	µg/kg	<5	<5	<5	<5	<5	<5
MW1-[C-401]	3/26/02	µg/kg	<5	<5	<5	<5	44	<5

Notes and Abbreviations:

PZ = peizometer

mg/kg = milligrams per kilogram

mg/L = milligrams per liter

µg/kg = micrograms per kilogram

TML= Tetramethyl Lead

TMEL= Trimethylethyl Lead

DMDEL= Dimethyldiethyl Lead

MTEL= Methyltriethyl Lead

TEL= Tetraethyl Lead

MMT= Methylcyclopentadienyl Manganese Tricarbonyl



VISION 2000
MARITIME
DEVELOPMENT
AREA



FIGURE 1
SITE LOCATION

2225 and 2277 Seventh
Street
Oakland, California





LEGEND

- C-407 BUILDING
- PROPERTY BOUNDARY
- CPT LOCATIONS WITH UVIF PROFILING (ITSi, 2002)
- PIEZOMETER LOCATIONS (ITSi, 2002)
- ◆ EXISTING GROUNDWATER MONITORING WELL LOCATIONS
- ⊖ FORMER LOCATION OF USTs
- SOIL AND GRAB GROUNDWATER BORING (BY OTHERS, 2002)
- SOIL BORING (BY OTHERS, 2002)

NOTE:
 SURVEYED DATA FOR CPTs, PEIZOMETERS, GROUNDWATER MONITORING WELLS, AND BUILDINGS C-401 AND C-407 PROVIDED BY PLS SURVEYS INC., DRAWING 02-100, 2/27/02

Innovative Technical Solutions, Inc.	
FIGURE 2	
SITE MAP WITH CPT, BORING AND PIEZOMETER LOCATIONS	
Client:	PORT OF OAKLAND
2225 and 2277 SEVENTH STREET OAKLAND, CALIFORNIA	
Drawn by/Date:	EA 5/20/02
Drawing No.:	00-152.15 B1
Checked By:	Approved By:



BART RIGHT-OF-WAY

2277 7TH STREET

2225 7TH STREET

ACCESS ROAD

MARITIME STREET

C-401

C-407

C-406

2225 7TH STREET

LEGEND


- C-407 BUILDING
- PROPERTY BOUNDARY
- CPT-13 CPT LOCATIONS WITH UVIF PROFILING (ITSI, 2002)
- PZ-F PIEZOMETER LOCATIONS (ITSI, 2002)
- ◆ MW-2 EXISTING GROUNDWATER MONITORING WELL LOCATIONS
- FORMER LOCATION OF USTs
- ⊗ MFC-20 SOIL AND GRAB GROUNDWATER BORING (BY OTHERS, 2002)
- ⊙ MFC-43 SOIL BORING (BY OTHERS, 2002)

NOTE:
 SURVEYED DATA FOR CPTs, PEIZOMETERS,
 GROUNDWATER MONITORING WELLS, AND
 BUILDINGS C-401 AND C-407 PROVIDED BY PLS
 SURVEYS INC., DRAWING 02-100, 2/27/02



FIGURE 3
GEOLOGIC CROSS-SECTION
LOCATIONS

Client:	PORT OF OAKLAND	
	2225 and 2277 SEVENTH STREET OAKLAND, CALIFORNIA	
Drawn by/Date:	EA 5/20/02	Drawing No.: 00-152.15-B8
Checked By:		Approved By:

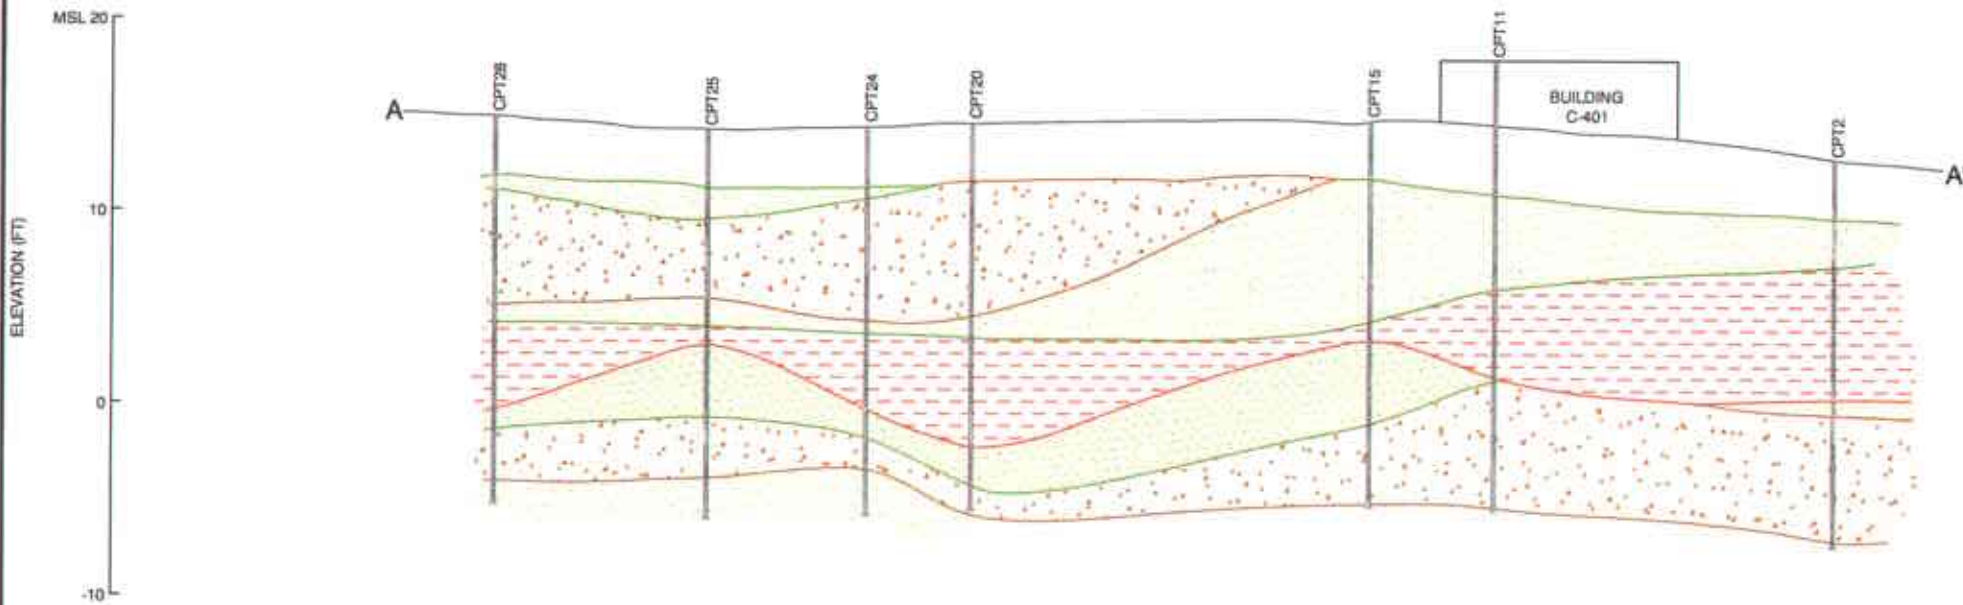


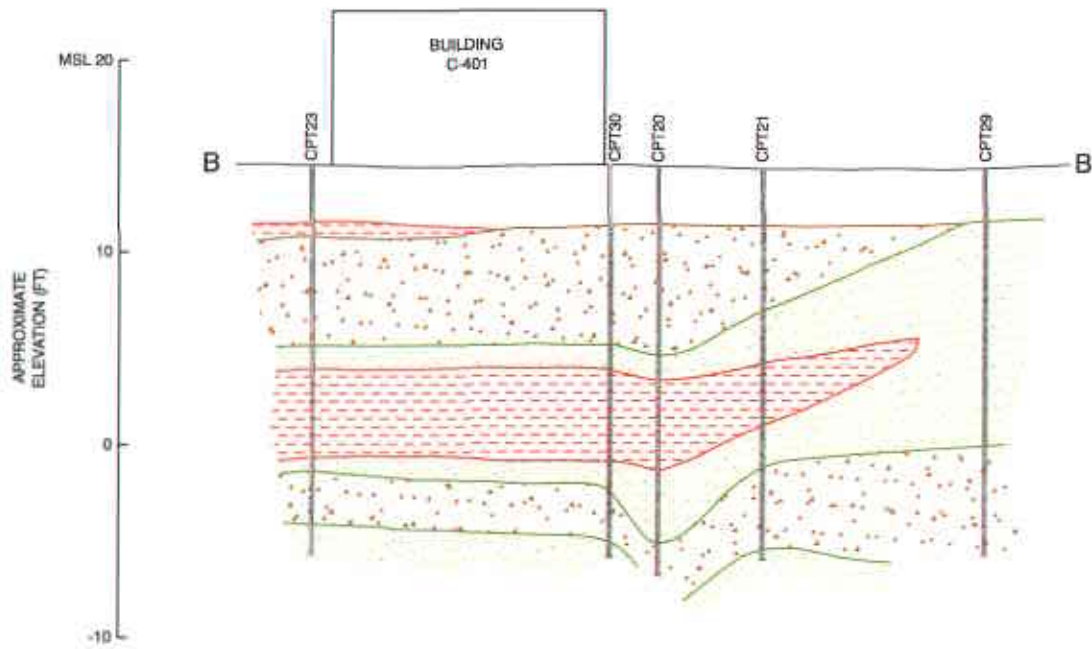
LEGEND

-  SECTION NOT INVESTIGATED
-  CLAY/SENSITIVE FINES/SILTY CLAY
-  SILT/CLAYEY SILT/SANDY SILT
-  SAND/SILTY SAND




VERTICAL EXAGGERATION = 10X

 Innovative Technical Solutions, Inc.	SCALE AS NOTED
FIGURE 4 GEOLOGIC CROSS-SECTION A-A'	
Client: PORT OF OAKLAND	
Location: PORT OF OAKLAND 2225 & 2277 SEVENTH STREET OAKLAND, CALIFORNIA	
Drawn By/Date: EA 05/11/02	Drawing No.: 00-152.15-B3
Checked By/Date:	Approved By/Date:




LEGEND

-  SECTION NOT INVESTIGATED
-  CLAY/SENSITIVE FINES/SILTY CLAY
-  SILT/CLAYEY SILT/SANDY SILT
-  SAND/SILTY SAND

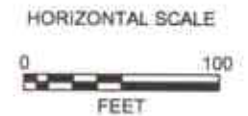

VERTICAL EXAGGERATION = 10X

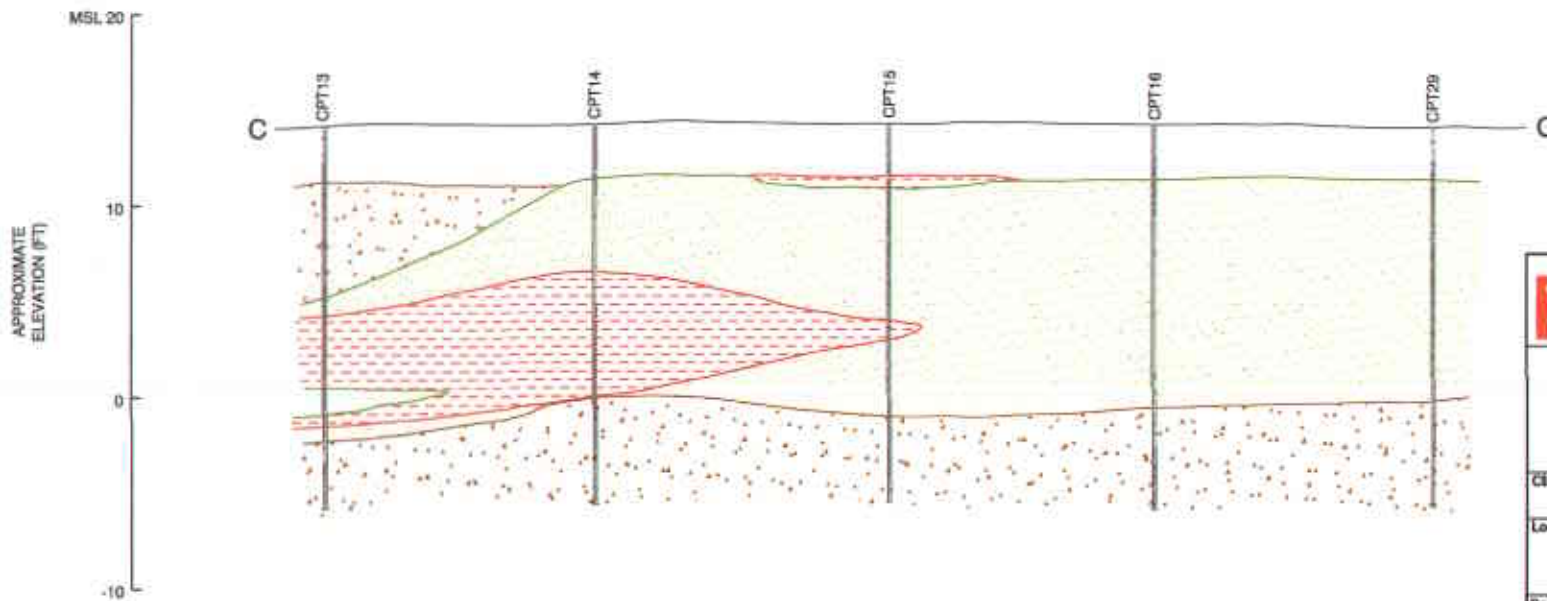

 Innovative Technical Solutions, Inc.	SCALE AS NOTED
	FIGURE 5 GEOLOGIC CROSS-SECTIONS B-B' AND C-C'
Client:	PORT OF OAKLAND
Location:	PORT OF OAKLAND 2225 & 2277 SEVENTH STREET OAKLAND, CALIFORNIA
Drawn By/Date:	Drawing No.:
EA 05/11/02	00-152.15-B4-5
Checked By/Date:	Approved By/Date:


APPROXIMATE ELEVATION (FT)

MSL 20


10

0

-10

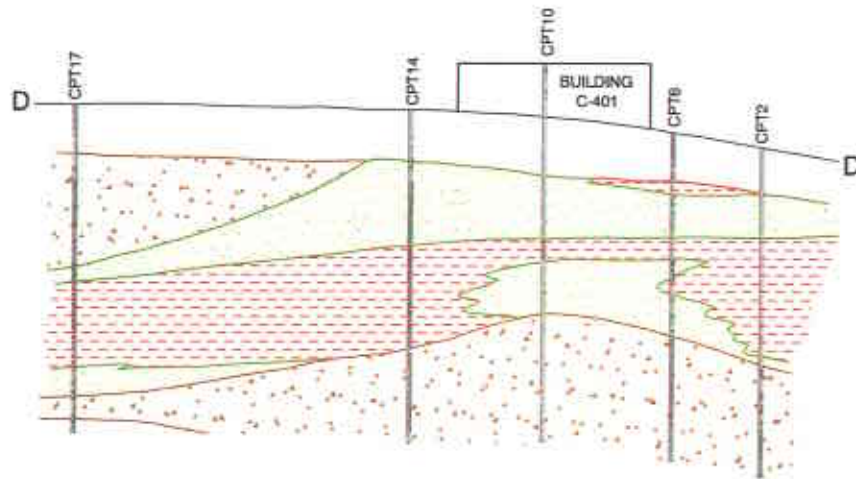

LEGEND

-  SECTION NOT INVESTIGATED
-  CLAY/SENSITIVE FINES/SILTY CLAY
-  SILT/CLAYEY SILT/SANDY SILT
-  SAND/SILTY SAND



VERTICAL EXAGGERATION = 10X


APPROXIMATE ELEVATION (FT)


MSL 20

10

0

-10

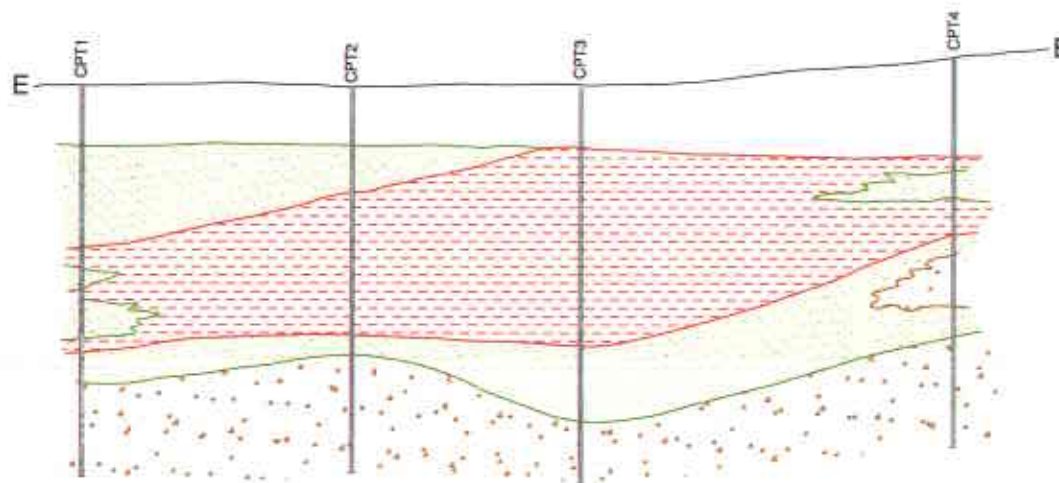

 Innovative Technical Solutions, Inc.	SCALE AS NOTED
	FIGURE 6 GEOLOGIC CROSS-SECTIONS D-D' AND E-E'
Client: PORT OF OAKLAND	
Location: PORT OF OAKLAND 2225 & 2277 SEVENTH STREET OAKLAND, CALIFORNIA	
Drawn By/Date: EA 05/11/02	Drawing No.: 00-152.15-B6-7
Checked By/Date:	Approved By/Date:




LEGEND

- C-407 BUILDING
- PROPERTY BOUNDARY
- CPT-13 CPT LOCATIONS WITH UVIF PROFILING (ITSI, 2002)
- PZ-F PIEZOMETER LOCATIONS (ITSI, 2002)
- MW-2 EXISTING GROUNDWATER MONITORING WELL LOCATIONS
- FORMER LOCATION OF USTs
- MFC-20 SOIL AND GRAB GROUNDWATER BORING (BY OTHERS, 2002)
- MFC-43 SOIL BORING (BY OTHERS, 2002)
- BGS BELOW GROUND SURFACE

- CLAY/SENSITIVE FINES/SILTY CLAY
- SILT/CLAYEY SILT/SANDY SILT
- SAND/SILTY SAND
- INFERRED LITHOLOGIC CONTACT

NOTE:
 SURVEYED DATA FOR CPTs, PEIZOMETERS, GROUNDWATER MONITORING WELLS, AND BUILDINGS C-401 AND C-407 PROVIDED BY PLS SURVEYS INC., DRAWING 02-100, 2/27/02

Innovative Technical Solutions, Inc.	
FIGURE 7	
SITE MAP SHOWING STRATIGRAPHY BETWEEN 6 & 8 FEET BGS	
Client:	PORT OF OAKLAND
2225 and 2277 SEVENTH STREET OAKLAND, CALIFORNIA	
Drawn by/Date:	EA 5/20/02
Drawing No.:	00-152.15 B11
Checked By:	Approved By:

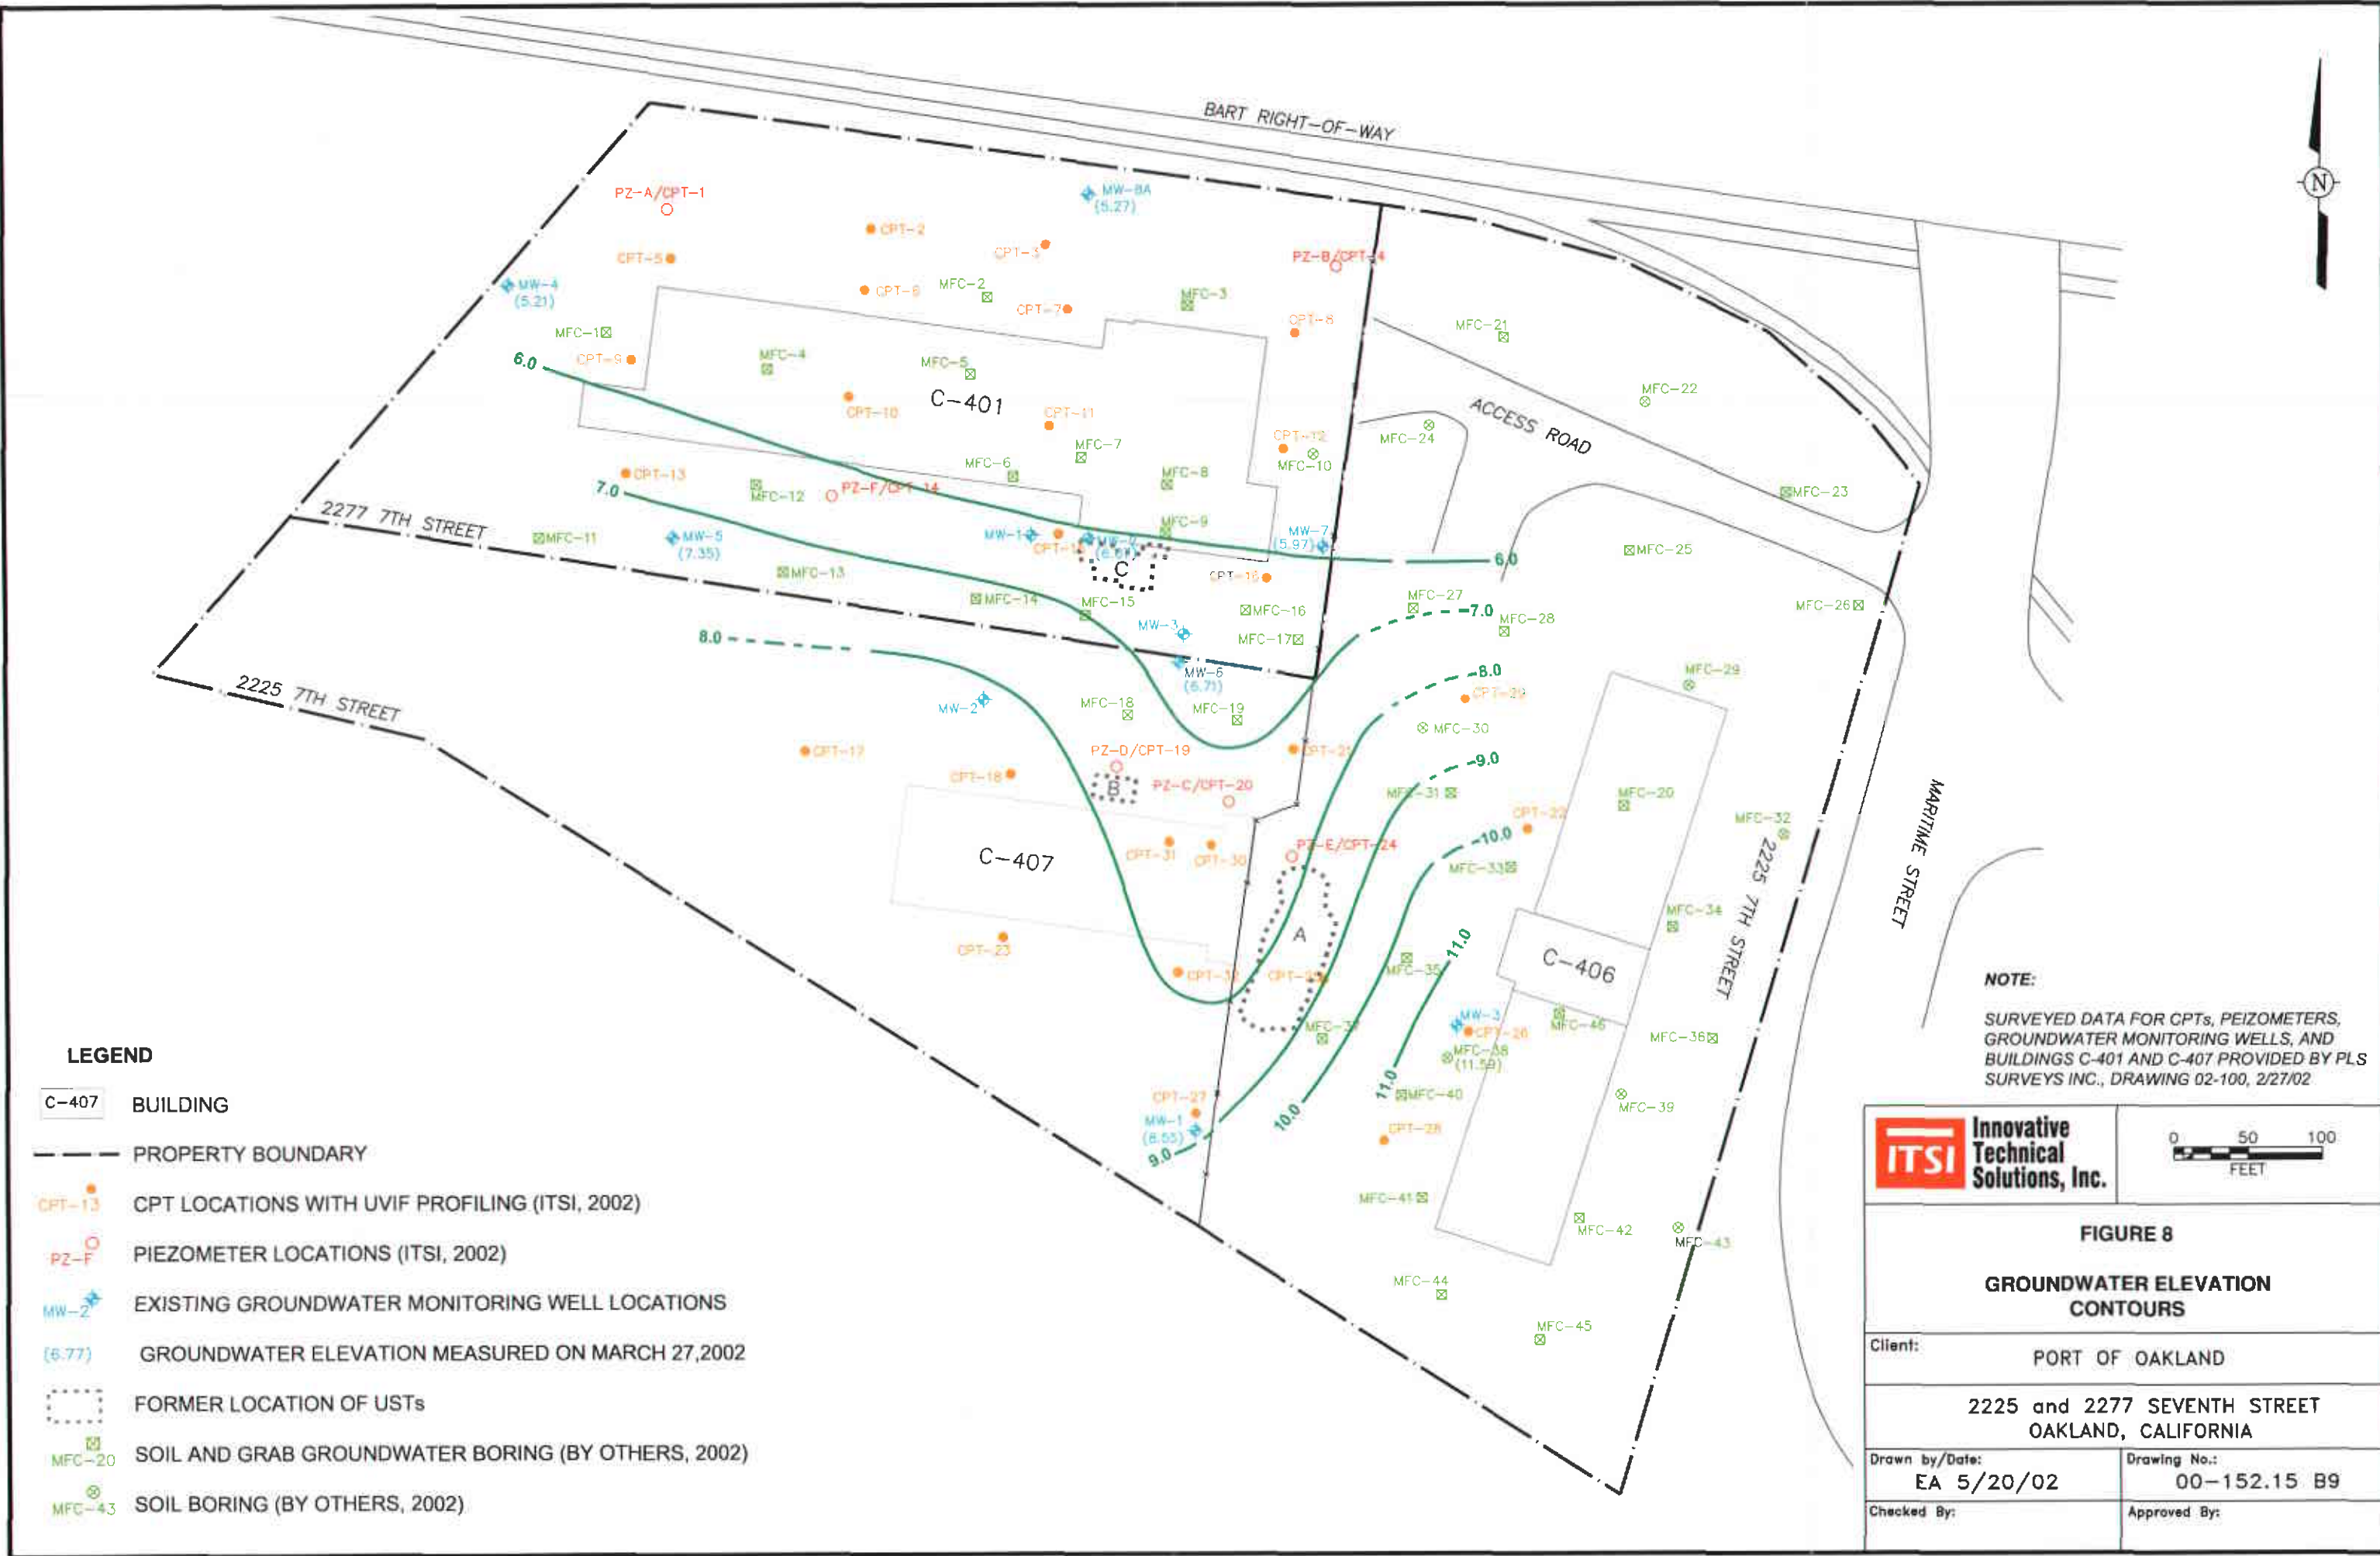

LEGEND

- C-407 BUILDING
- PROPERTY BOUNDARY
- CPT-13 CPT LOCATIONS WITH UVIF PROFILING (ITSI, 2002)
- PZ-F PIEZOMETER LOCATIONS (ITSI, 2002)
- ◆ MW-2 EXISTING GROUNDWATER MONITORING WELL LOCATIONS
- (6.77) GROUNDWATER ELEVATION MEASURED ON MARCH 27, 2002
- FORMER LOCATION OF USTs
- ⊠ MFC-20 SOIL AND GRAB GROUNDWATER BORING (BY OTHERS, 2002)
- ⊙ MFC-43 SOIL BORING (BY OTHERS, 2002)

NOTE:
 SURVEYED DATA FOR CPTs, PEIZOMETERS, GROUNDWATER MONITORING WELLS, AND BUILDINGS C-401 AND C-407 PROVIDED BY PLS SURVEYS INC., DRAWING 02-100, 2/27/02


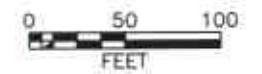


FIGURE 8
GROUNDWATER ELEVATION CONTOURS

Client:	PORT OF OAKLAND		
	2225 and 2277 SEVENTH STREET OAKLAND, CALIFORNIA		
Drawn by/Date:	EA 5/20/02	Drawing No.:	00-152.15 B9
Checked By:		Approved By:	

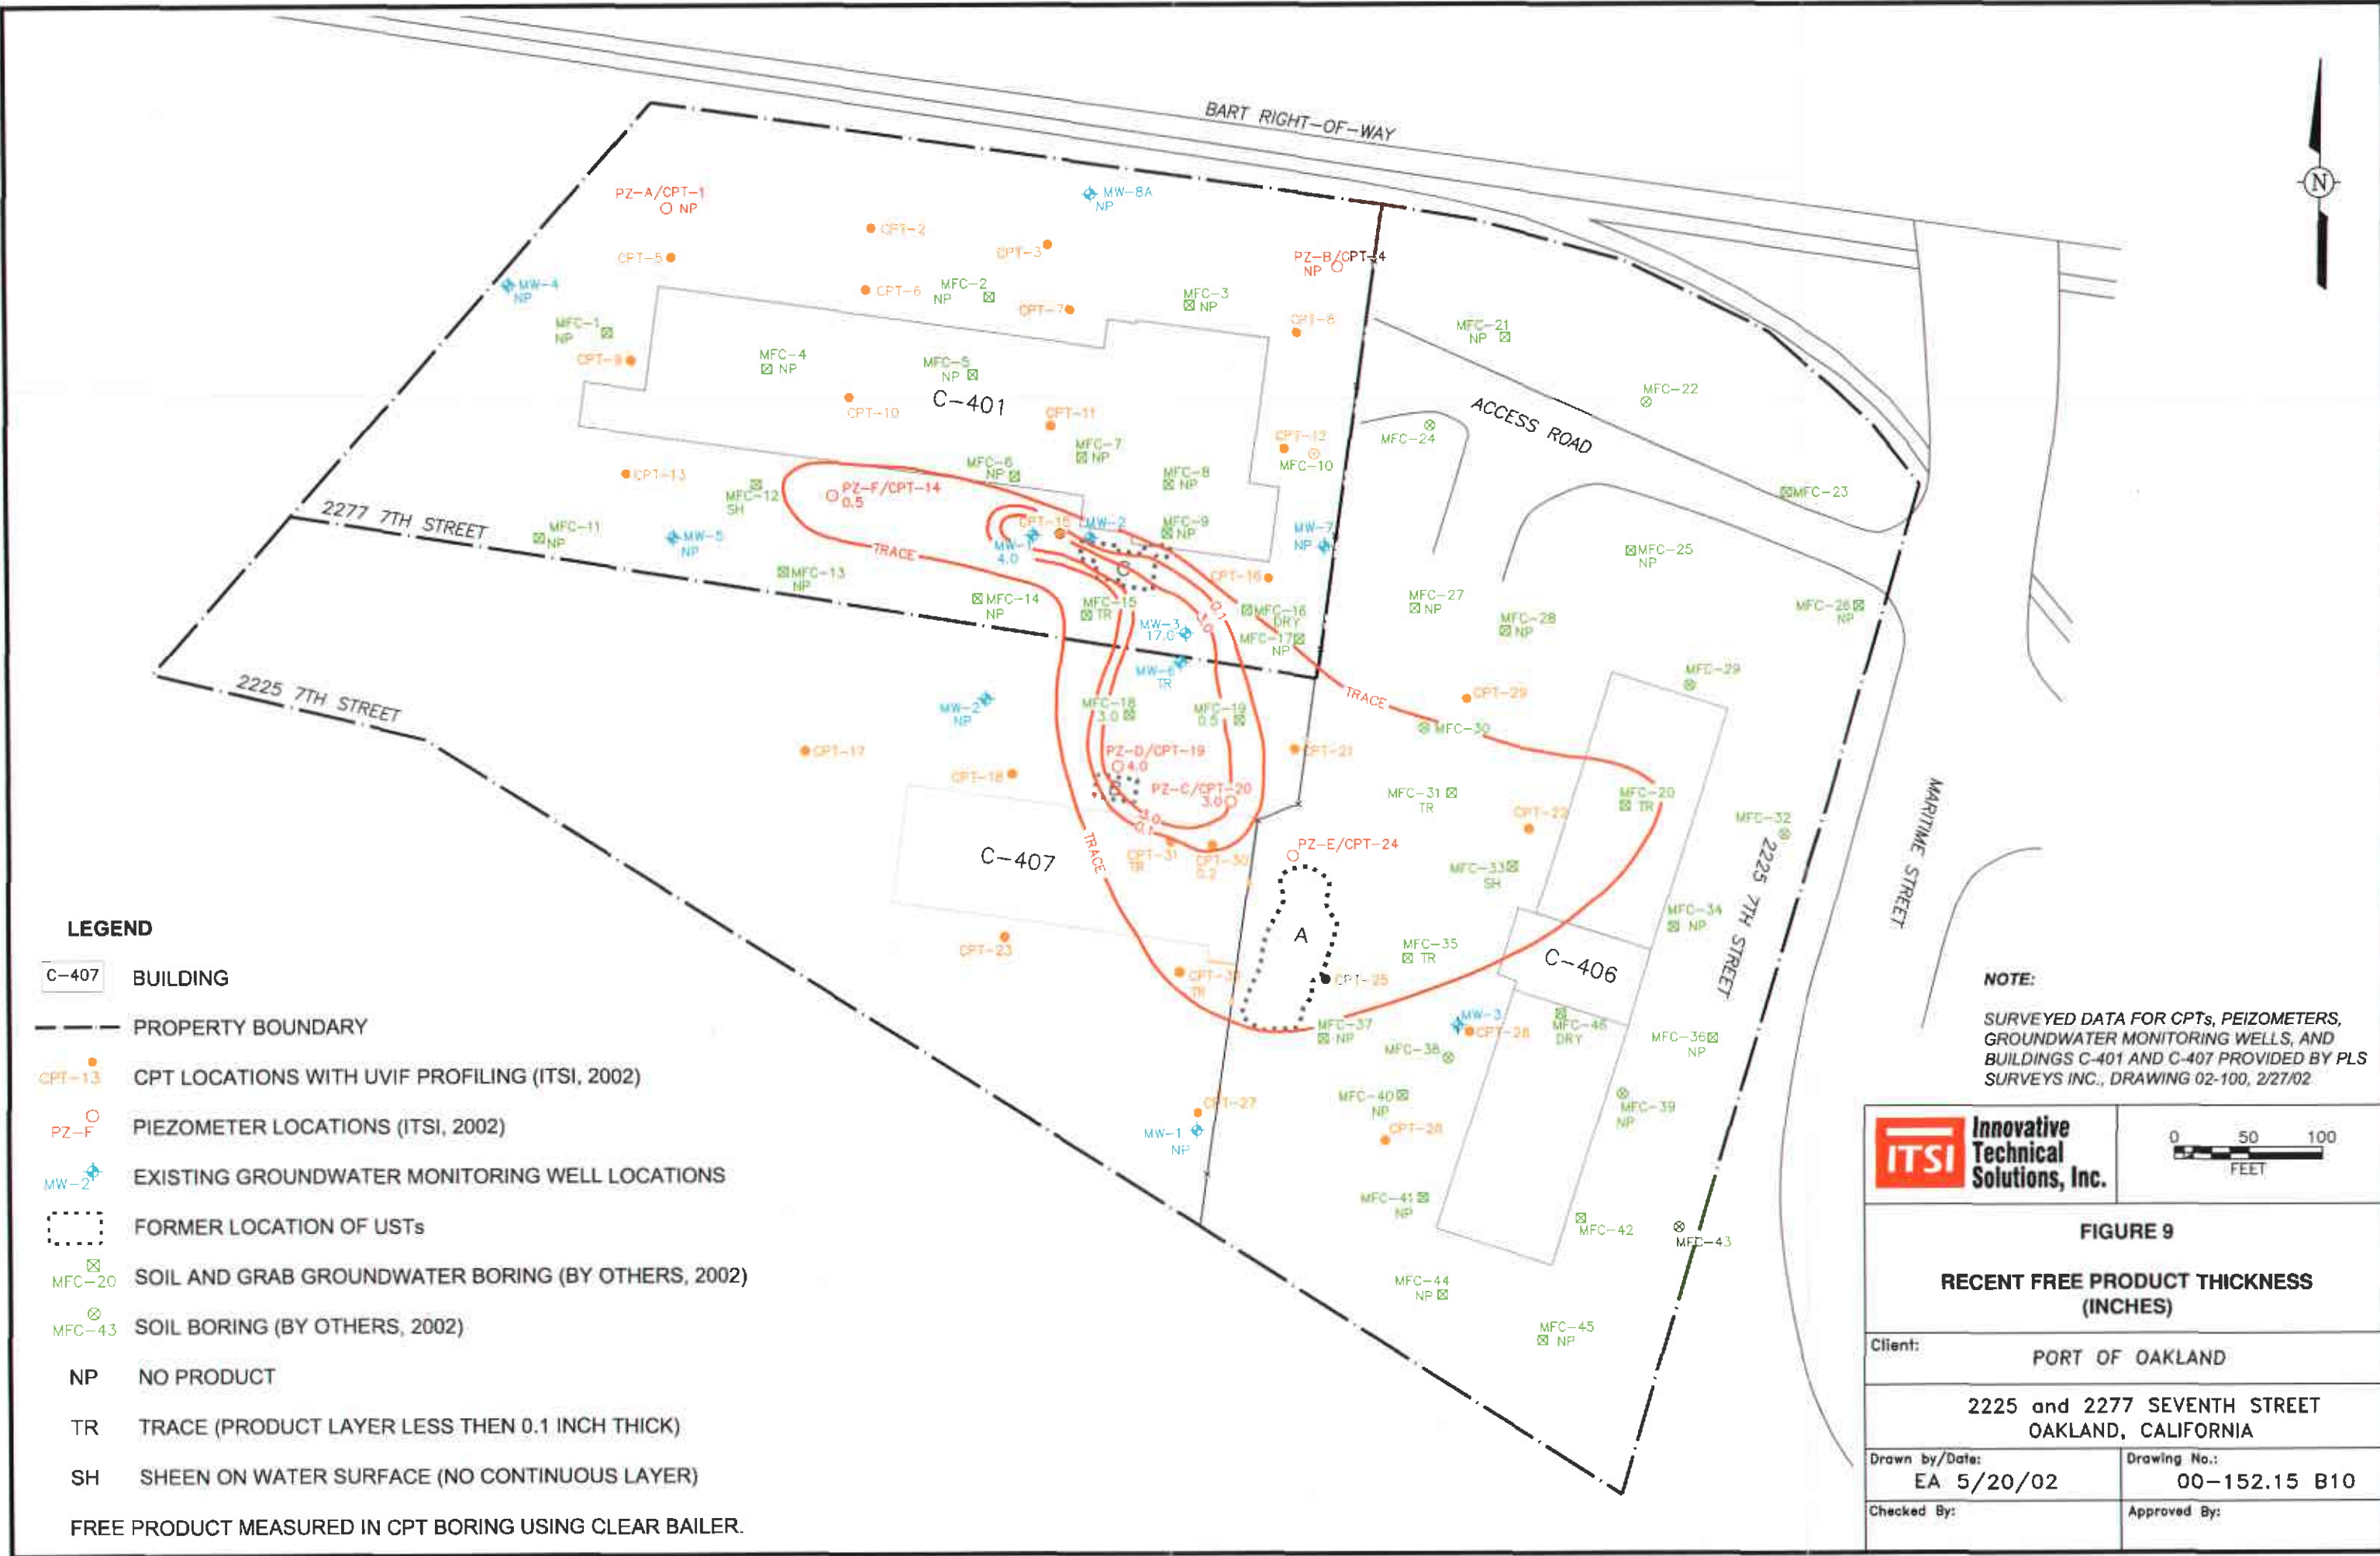


LEGEND

- C-407 BUILDING
 - PROPERTY BOUNDARY
 - CPT-13 CPT LOCATIONS WITH UVIF PROFILING (ITSI, 2002)
 - PZ-F PIEZOMETER LOCATIONS (ITSI, 2002)
 - ◆ MW-2 EXISTING GROUNDWATER MONITORING WELL LOCATIONS
 - FORMER LOCATION OF USTs
 - ⊠ MFC-20 SOIL AND GRAB GROUNDWATER BORING (BY OTHERS, 2002)
 - ⊙ MFC-43 SOIL BORING (BY OTHERS, 2002)
 - NP NO PRODUCT
 - TR TRACE (PRODUCT LAYER LESS THEN 0.1 INCH THICK)
 - SH SHEEN ON WATER SURFACE (NO CONTINUOUS LAYER)
- FREE PRODUCT MEASURED IN CPT BORING USING CLEAR BAILER.

NOTE:
 SURVEYED DATA FOR CPTs, PEIZOMETERS, GROUNDWATER MONITORING WELLS, AND BUILDINGS C-401 AND C-407 PROVIDED BY PLS SURVEYS INC., DRAWING 02-100, 2/27/02



FIGURE 9	
RECENT FREE PRODUCT THICKNESS (INCHES)	
Client:	PORT OF OAKLAND
2225 and 2277 SEVENTH STREET OAKLAND, CALIFORNIA	
Drawn by/Date:	EA 5/20/02
Drawing No.:	00-152.15 B10
Checked By:	Approved By:

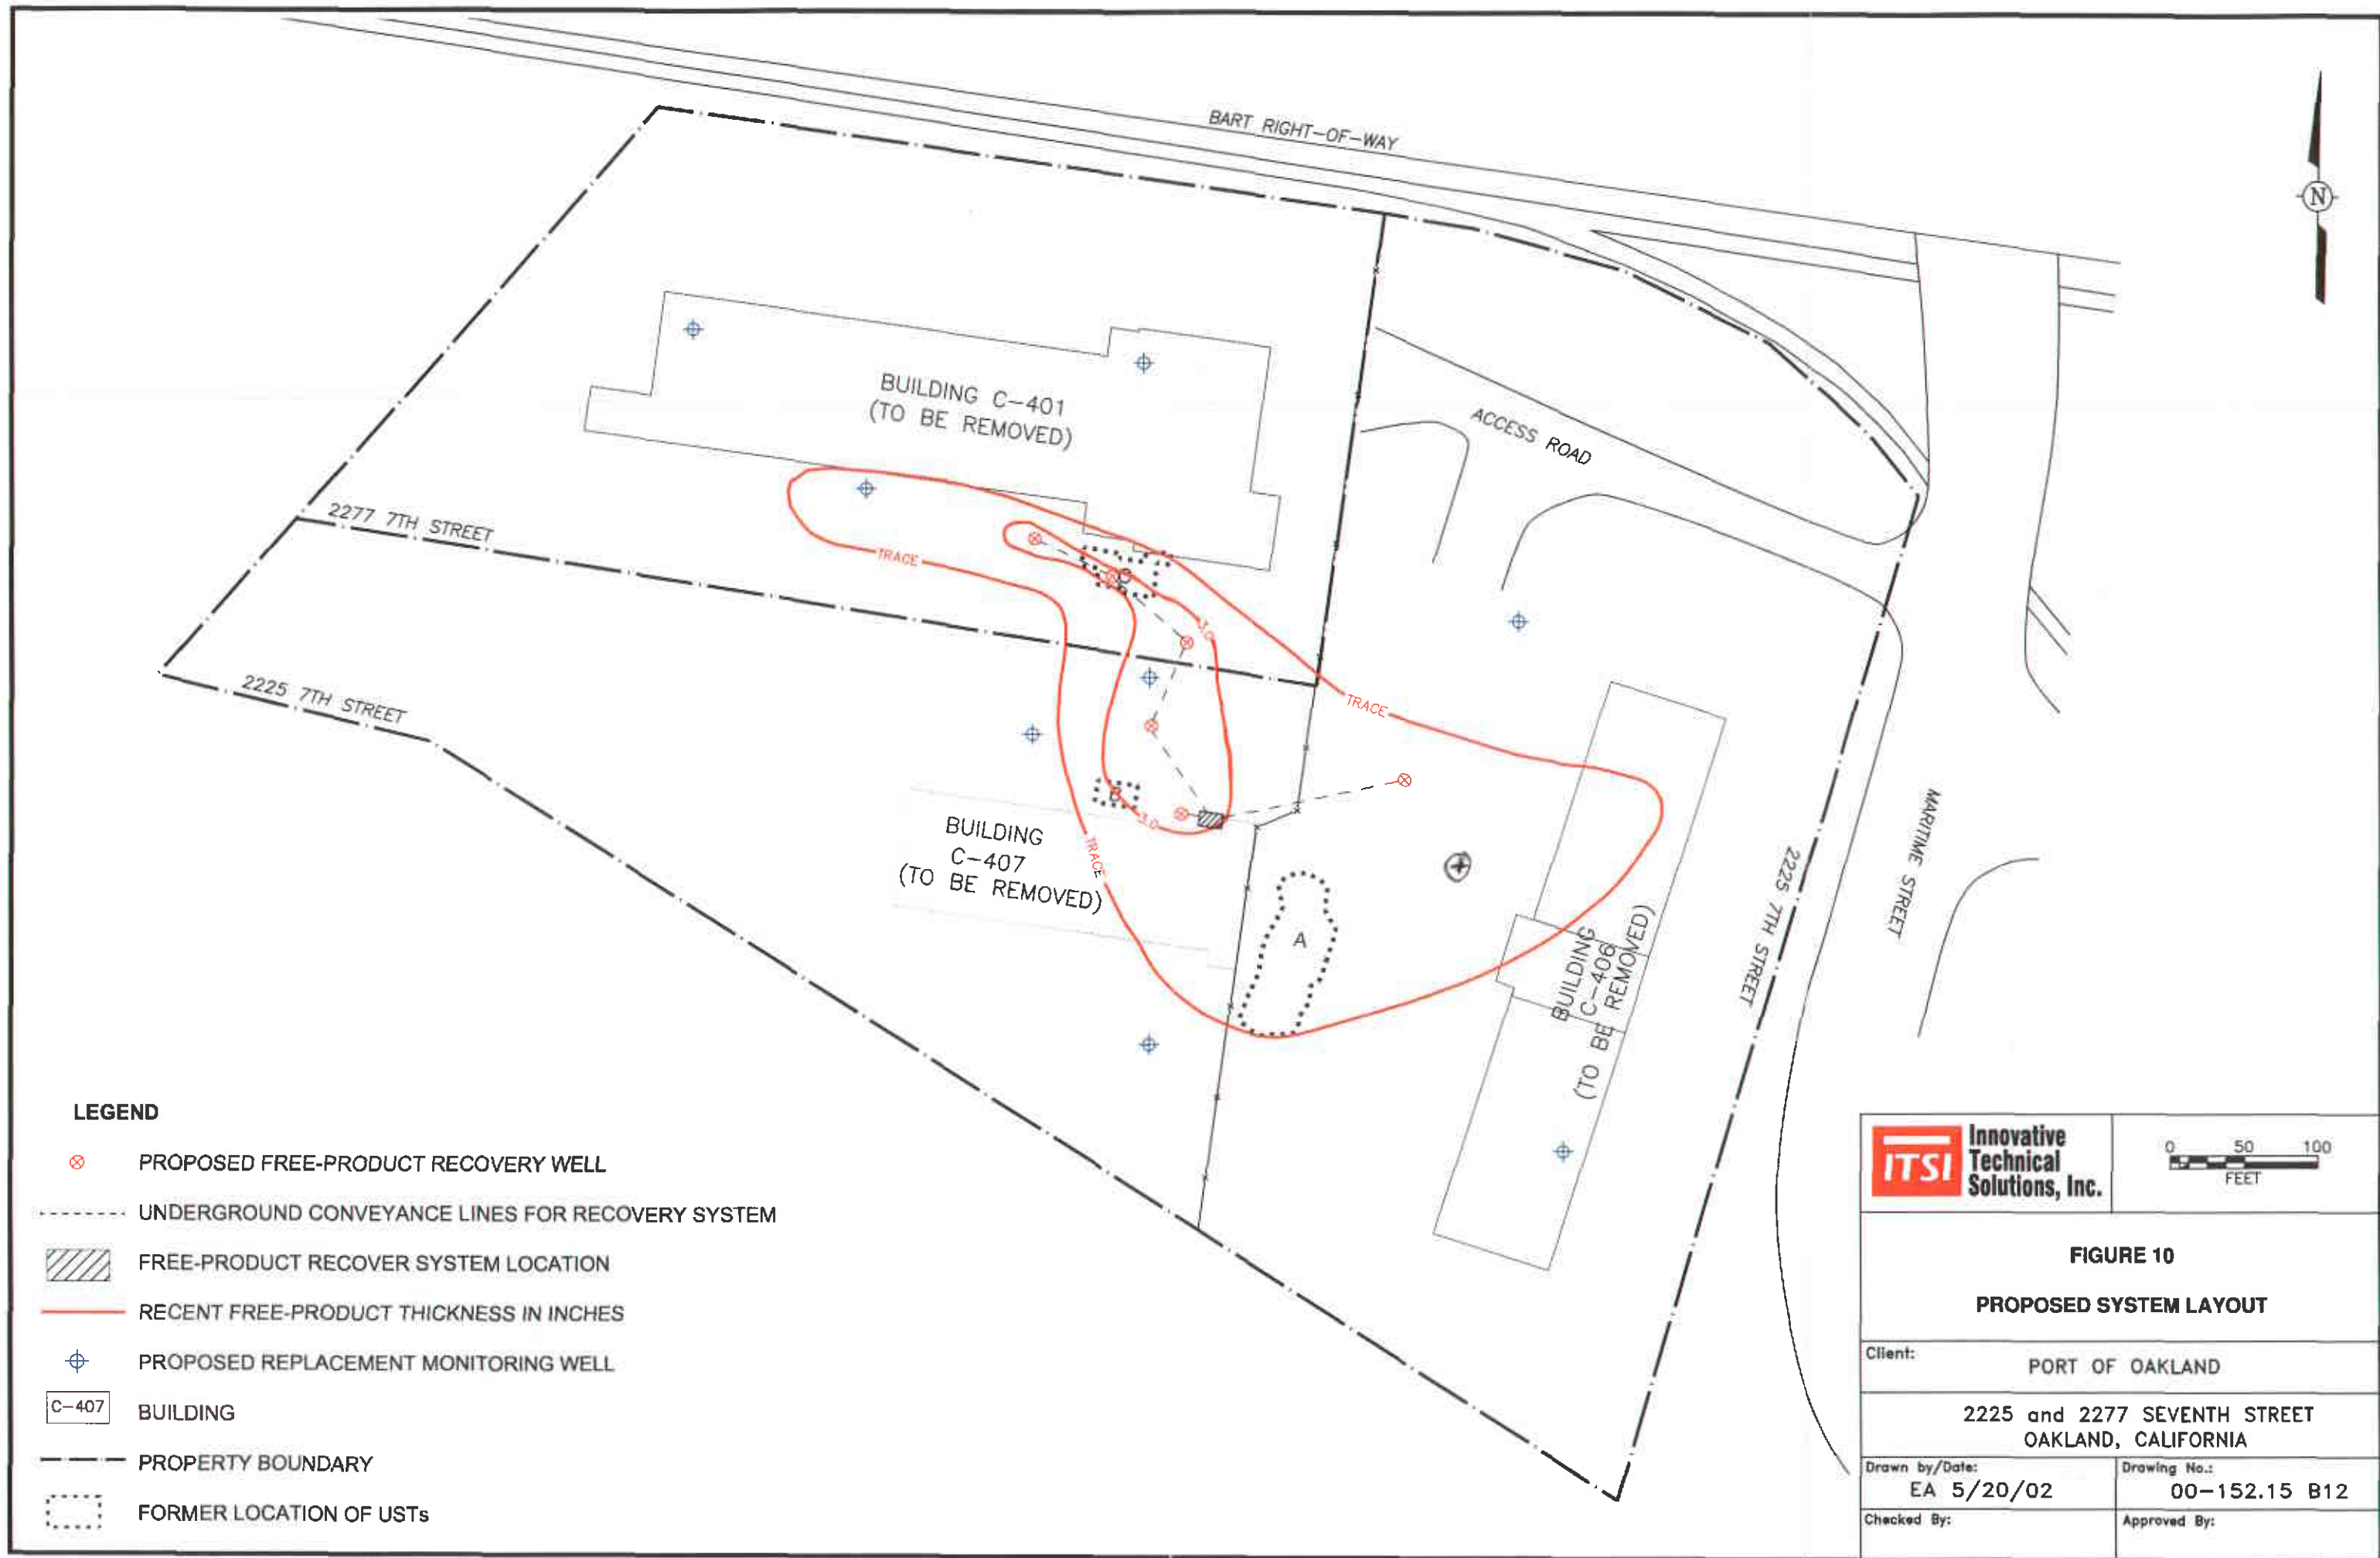

LEGEND


- ⊗ PROPOSED FREE-PRODUCT RECOVERY WELL
- UNDERGROUND CONVEYANCE LINES FOR RECOVERY SYSTEM
- ▨ FREE-PRODUCT RECOVER SYSTEM LOCATION
- RECENT FREE-PRODUCT THICKNESS IN INCHES
- ⊕ PROPOSED REPLACEMENT MONITORING WELL
- C-407 BUILDING
- PROPERTY BOUNDARY
- ⋯ FORMER LOCATION OF USTs

	
FIGURE 10 PROPOSED SYSTEM LAYOUT	
Client: PORT OF OAKLAND	
2225 and 2277 SEVENTH STREET OAKLAND, CALIFORNIA	
Drawn by/Date: EA 5/20/02	Drawing No.: 00-152.15 B12
Checked By:	Approved By:

APPENDIX A

**CONE PENETRATION TEST AND PEIZOMETER INSTALLATION
FIELD ACTIVITY DOCUMENTATION**

Alameda County Drilling Permits
Daily Activity Reports
Tailgate Safety Meetings
Cone Penetration Test (CPT) Results (logs)
Peizometer Borelogs
Peizometer Completion Forms
Peizometer Development and Sampling Forms
Chain of Custodies
Survey Data for Monitoring Wells, CPTs, Peizometers, and Buildings C-401 and C-407

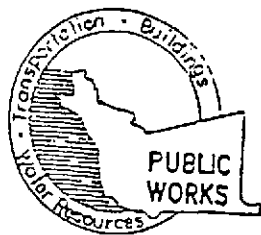

ALAMEDA COUNTY PUBLIC WORKS AGENCY

WATER RESOURCES SECTION
399 ELMHURST ST. RAYWARD CA. 94544-1395
PHONE (510) 670-5554
FAX (510)782-1939

DRILLING PERMIT APPLICATION

FOR APPLICANT TO COMPLETE

FOR OFFICE USE

LOCATION OF PROJECT
2225 AUTO 6277 7TH STREET OAKLAND
(SEE ATTACHED MAP FOR DRILLING LOCATION)

PERMIT NUMBER W02-0012
WELL NUMBER _____
APN _____

CLIENT
Name PORT OF OAKLAND - EH&SC DEPT.
Address 530 WATER ST Phone 510 427 1134
City OAKLAND, CA Zip 94604

PERMIT CONDITIONS
Circled Permit Requirements Apply

APPLICANT
Name INNOVATIVE TECHNICAL SOLUTIONS, INC.
Address 2730 SHADELANDS STE 100 Phone 925 940 3105
City WALNUT CREEK, CA Zip 94598

A. GENERAL

1. A permit application should be submitted so as to arrive at the ACPWA office five days prior to proposed starting date.
2. Submit to ACPWA within 60 days after completion of permitted original Department of Water Resources-Well Completion Report.
3. Permit is void if project not begun within 90 days of approval date.

TYPE OF PROJECT

Well Construction		Geotechnical Investigation	
Cathodic Protection	<input type="checkbox"/>	General	<input type="checkbox"/>
Water Supply	<input type="checkbox"/>	Contamination	<input type="checkbox"/>
Monitoring	<input checked="" type="checkbox"/>	Well Destruction	<input type="checkbox"/>

B. WATER SUPPLY WELLS

1. Minimum surface seal thickness is two inches of cement grout placed by tremie.
2. Minimum seal depth is 50 feet for municipal and industrial wells or 20 feet for domestic and irrigation wells unless a lesser depth is specially approved.

PROPOSED WATER SUPPLY WELL USE

New Domestic	<input type="checkbox"/>	Replacement Domestic	<input type="checkbox"/>
Municipal	<input type="checkbox"/>	Irrigation	<input type="checkbox"/>
Industrial	<input type="checkbox"/>	Other	<input type="checkbox"/>

C. GROUNDWATER MONITORING WELLS INCLUDING PIEZOMETERS

1. Minimum surface seal thickness is two inches of cement grout placed by tremie.
2. Minimum seal depth for monitoring wells is the maximum depth practicable or 20 feet.

DRILLING METHOD:

Mud Rotary	<input type="checkbox"/>	Air Rotary	<input type="checkbox"/>	Auger	<input checked="" type="checkbox"/>
Cable	<input type="checkbox"/>	Other	<input type="checkbox"/>		

D. GEOTECHNICAL

Backfill bore hole by tremie with cement grout or cement grout and sand mixture. Upper two-three feet replaced in kind or with compacted cavings.

DRILLER'S NAME GREGG DRILLING & TESTING INC.

E. CATHODIC

Fill hole anode zone with concrete placed by tremie.

DRILLER'S LICENSE NO. WELL: C57 HIC 485105
CPT: C57 HIC 456407

F. WELL DESTRUCTION

Send a map of work site. A separate permit is required for wells deeper than 45 feet.

WELL PROJECTS

Drill Hole Diameter	<u>10-8</u> in.	Maximum	
Casing Diameter	<u>7</u> in.	Depth	<u>20</u> ft.
Surface Seal Depth	<u>3+11</u> ft.	Owner's Well Number	<u>SB-A</u>

3' GROUT + 1' BENTONITE

G. SPECIAL CONDITIONS

NOTE: One application must be submitted for each well or well destruction. Multiple borings on one application are acceptable for geotechnical and contamination investigations.

GEOTECHNICAL PROJECTS

Number of Borings	_____	Maximum	
Hole Diameter	_____ in.	Depth	_____ ft.

ESTIMATED STARTING DATE 7 FEB 2002
ESTIMATED COMPLETION DATE 28 FEB 2002


APPROVED _____ DATE 1-22-02

I hereby agree to comply with all requirements of this permit and Alameda County Ordinance No. 75-65.

APPLICANT'S SIGNATURE James Anderson DATE 10 JAN 2002

PLEASE PRINT NAME JAMES ANDERSON

RECEIVED
JAN 22 2002
IN PERSON

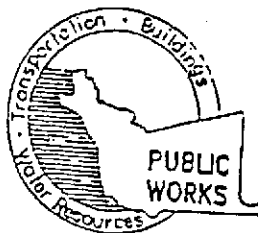

ALAMEDA COUNTY PUBLIC WORKS AGENCY

WATER RESOURCES SECTION
399 ELMHURST ST. RAYWARD CA. 94544-1395
PHONE (510) 670-5554
FAX (510)782-1939

DRILLING PERMIT APPLICATION

FOR APPLICANT TO COMPLETE

FOR OFFICE USE

LOCATION OF PROJECT
2225 ANT. 6217 7TH STREET OAKLAND
(SEE ATTACHED MAP FOR DRILLING LOCATIONS)

PERMIT NUMBER W02-0014
WELL NUMBER _____
APN _____

CLIENT
Name PORT OF OAKLAND - EH & SC DEPT.
Address 530 WATER ST Phone 510 627 1134
City OAKLAND, CA Zip 94607

PERMIT CONDITIONS
Circled Permit Requirements Apply

APPLICANT
Name INNOVATIVE TECHNICAL SOLUTIONS, INC.
Address 2730 SHADELANDS STE 100 Phone 925 946 5105
City WALNUT CREEK, CA Zip 94598

A. GENERAL

1. A permit application should be submitted so as to arrive at the ACPWA office five days prior to proposed starting date.
2. Submit to ACPWA within 60 days after completion of permitted original Department of Water Resources-Well Completion Report.
3. Permit is void if project not begun within 90 days of approval date.

TYPE OF PROJECT

Well Construction		Geotechnical Investigation	
Cathodic Protection	<input type="checkbox"/>	General	<input type="checkbox"/>
Water Supply	<input type="checkbox"/>	Contamination	<input type="checkbox"/>
Monitoring	<input checked="" type="checkbox"/>	Well Destruction	<input type="checkbox"/>

B. WATER SUPPLY WELLS

1. Minimum surface seal thickness is two inches of cement grout placed by tremie.
2. Minimum seal depth is 50 feet for municipal and industrial wells or 20 feet for domestic and irrigation wells unless a lesser depth is specially approved.

PROPOSED WATER SUPPLY WELL USE

New Domestic	<input type="checkbox"/>	Replacement Domestic	<input type="checkbox"/>
Municipal	<input type="checkbox"/>	Irrigation	<input type="checkbox"/>
Industrial	<input type="checkbox"/>	Other	<input type="checkbox"/>

C. GROUNDWATER MONITORING WELLS INCLUDING PIEZOMETERS

1. Minimum surface seal thickness is two inches of cement grout placed by tremie.
2. Minimum seal depth for monitoring wells is the maximum depth practicable or 20 feet.

DRILLING METHOD:

Mud Rotary	<input type="checkbox"/>	Air Rotary	<input type="checkbox"/>	Auger	<input checked="" type="checkbox"/>
Cable	<input type="checkbox"/>	Other	<input type="checkbox"/>		

D. GEOTECHNICAL

Backfill bore hole by tremie with cement grout or cement grout/sand mixture. Upper two-three feet replaced in kind or with compacted cuttings.

DRILLER'S NAME GREGG DRILLING & TESTING INC.

E. CATHODIC

Fill hole anode zone with concrete placed by tremie.

DRILLER'S LICENSE NO. WELL C57 HIC 485165
CPT: C57 HIC 656407

F. WELL DESTRUCTION

Send a map of work site. A separate permit is required for wells deeper than 45 feet.

WELL PROJECTS

Drill Hole Diameter	<u>6-8</u> in.	Maximum	
Casing Diameter	<u>2</u> in.	Depth	<u>20</u> ft.
Surface Seal Depth	<u>3+1/4</u> ft.	Owner's Well Number	<u>SB-C</u>

3' GIZOUT + 1' BENTONITE

G. SPECIAL CONDITIONS

NOTE: One application must be submitted for each well or well destruction. Multiple borings on one application are acceptable for geotechnical and contamination investigations.

GEOTECHNICAL PROJECTS

Number of Borings	_____	Maximum	
Hole Diameter	_____ in.	Depth	_____ ft.

ESTIMATED STARTING DATE 7 FEB 2002
ESTIMATED COMPLETION DATE 20 FEB 2002


APPROVED _____


DATE 1-22-02

I hereby agree to comply with all requirements of this permit and Alameda County Ordinance No. 73-68.

APPLICANT'S SIGNATURE [Signature] DATE 10 JAN 2002

PLEASE PRINT NAME JAMES ANDERSON

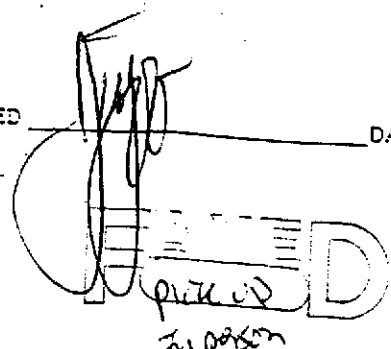

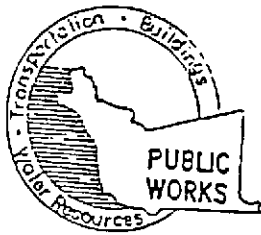

ALAMEDA COUNTY PUBLIC WORKS AGENCY

WATER RESOURCES SECTION
399 ELMHURST ST. RAYWARD CA. 94544-1395
PHONE (510) 670-5554
FAX (510)782-1939

DRILLING PERMIT APPLICATION

FOR APPLICANT TO COMPLETE

FOR OFFICE USE

LOCATION OF PROJECT
2325 AND 5277 7TH STREET OAKLAND
(SEE ATTACHED MAP FOR DRILLING LOCATIONS)

PERMIT NUMBER W02-0015
WELL NUMBER _____
APN _____

CLIENT
Name PRT OF OAKLAND - EH ESC DEPT.
Address 530 WATER ST Phone 510 627 1134
City OAKLAND, CA Zip 94604

PERMIT CONDITIONS
Circled Permit Requirements Apply

A. GENERAL

1. A permit application should be submitted so as to arrive at the ACPWA office five days prior to proposed starting date.
2. Submit to ACPWA within 60 days after completion of permitted original Department of Water Resources-Well Completion Report.
3. Permit is void if project not begun within 90 days of approval date

B. WATER SUPPLY WELLS

1. Minimum surface seal thickness is two inches of cement grout placed by tremie.
2. Minimum seal depth is 50 feet for municipal and industrial wells or 20 feet for domestic and irrigation wells unless a lesser depth is specially approved.

C. GROUNDWATER MONITORING WELLS INCLUDING PIEZOMETERS

1. Minimum surface seal thickness is two inches of cement grout placed by tremie.
2. Minimum seal depth for monitoring wells is the maximum depth practicable or 20 feet.

D. GEOTECHNICAL

Backfill bore hole by tremie with cement grout or cement grout/sand mixture. Upper two-three feet replaced in kind or with compacted cuttings.

E. CATHODIC

Fill hole anode zone with concrete placed by tremie.

F. WELL DESTRUCTION

Send a map of work site. A separate permit is required for wells deeper than 45 feet.

G. SPECIAL CONDITIONS

NOTE: One application must be submitted for each well or well destruction. Multiple borings on one application are acceptable for geotechnical and contamination investigations.

APPLICANT
Name INNOVATIVE TECHNICAL SOLUTIONS, INC. Fax 925 250 8948
Address 2737 SHADELANDS STE 100 Phone 925 946 3105
City WALNUT CREEK CA Zip 94598

TYPE OF PROJECT
Well Construction Geotechnical Investigation
Cathodic Protection General
Water Supply Contamination
Monitoring Well Destruction

PROPOSED WATER SUPPLY WELL USE
New Domestic Replacement Domestic
Municipal Irrigation
Industrial Other _____

DRILLING METHOD:
Mud Rotary Air Rotary Auger
Cable Other

DRILLER'S NAME GREGG DRILLING & TESTING INC.

DRILLER'S LICENSE NO. WELL: C57 HIC 485165
CPT: C57 HIC 656407

WELL PROJECTS
Drill Hole Diameter 6-8 in. Maximum
Casing Diameter 2 in. Depth 20 ft.
Surface Seal Depth 3+1/4 ft. Owner's Well Number SB-D
3' GROUT + 1' BENTONITE

GEOTECHNICAL PROJECTS
Number of Borings _____ Maximum
Hole Diameter _____ in. Depth _____ ft.

ESTIMATED STARTING DATE 7 FEB 2002
ESTIMATED COMPLETION DATE 28 FEB 2002

I hereby agree to comply with all requirements of this permit and Alameda County Ordinance No. 75-68.

APPLICANT'S SIGNATURE [Signature] DATE 10 JAN 2002

PLEASE PRINT NAME JAMES ANDERSON

Rev 5-13-00


APPROVED

[Signature]

DATE

1-22-02

FILED
[Signature]
In Person

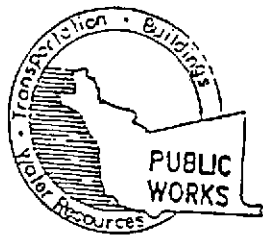

ALAMEDA COUNTY PUBLIC WORKS AGENCY

WATER RESOURCES SECTION
399 ELMHURST ST. RAYWARD CA. 94544-1395
PHONE (510) 670-5554
FAX (510)782-1939

DRILLING PERMIT APPLICATION

FOR APPLICANT TO COMPLETE

FOR OFFICE USE

LOCATION OF PROJECT
2225 AND 8217 7TH STREET OAKLAND
(SEE ATTACHED MAP FOR DRILLING LOCATION)

PERMIT NUMBER W02-0016
WELL NUMBER _____
APN _____

CLIENT
Name PORT OF OAKLAND - EHS&C DEPT.
Address 530 WATER ST Phone 510 627 1134
City OAKLAND, CA Zip 94604

APPLICANT
Name INNOVATIVE TECHNICAL SOLUTIONS, INC.
Address 2730 SHADELANDS STE 100 Phone 925 944 3105
City WALNUT CREEK CA Zip 94598

TYPE OF PROJECT

Well Construction	<input type="checkbox"/>	Geotechnical Investigation	<input type="checkbox"/>
Cathodic Protection	<input type="checkbox"/>	General	<input type="checkbox"/>
Water Supply	<input type="checkbox"/>	Contamination	<input type="checkbox"/>
Monitoring	<input checked="" type="checkbox"/>	Well Destruction	<input type="checkbox"/>

PROPOSED WATER SUPPLY WELL USE

New Domestic	<input type="checkbox"/>	Replacement Domestic	<input type="checkbox"/>
Municipal	<input type="checkbox"/>	Irrigation	<input type="checkbox"/>
Industrial	<input type="checkbox"/>	Other	<input type="checkbox"/>

DRILLING METHOD:

Mud Rotary	<input type="checkbox"/>	Air Rotary	<input type="checkbox"/>	Auger	<input checked="" type="checkbox"/>
Cable	<input type="checkbox"/>	Other	<input type="checkbox"/>		

DRILLER'S NAME GREGG DRILLING & TESTING INC.

DRILLER'S LICENSE NO. WELL: C57 HIC 485165
CPT: C57 HIC 056407

WELL PROJECTS

Drill Hole Diameter	<u>6-0</u> in.	Maximum	
Casing Diameter	<u>2</u> in.	Depth	<u>70</u> ft.
Surface Seal Depth	<u>3+1</u> ft.	Owner's Well Number	<u>SB-E</u>

GEOTECHNICAL PROJECTS

Number of Borings	_____	Maximum	
Hole Diameter	_____ in.	Depth	_____ ft.

ESTIMATED STARTING DATE 7 FEB 2002
ESTIMATED COMPLETION DATE 28 FEB 2002

I hereby agree to comply with all requirements of this permit and Alameda County Ordinance No. 73-66.

APPLICANT'S SIGNATURE James Andersen DATE 10 JAN 2002

PLEASE PRINT NAME JAMES ANDERSEN

PERMIT CONDITIONS

Circled Permit Requirements Apply

A. GENERAL

1. A permit application should be submitted so as to arrive at the ACPWA office five days prior to proposed starting date.
2. Submit to ACPWA within 60 days after completion of permitted original Department of Water Resources-Well Completion Report.
3. Permit is void if project not begun within 90 days of approval date.

B. WATER SUPPLY WELLS

1. Minimum surface seal thickness is two inches of cement grout placed by tremie.
2. Minimum seal depth is 50 feet for municipal and industrial wells or 20 feet for domestic and irrigation wells unless a lesser depth is specially approved.

C. GROUNDWATER MONITORING WELLS INCLUDING PIEZOMETERS

1. Minimum surface seal thickness is two inches of cement grout placed by tremie.
2. Minimum seal depth for monitoring wells is the maximum depth practicable or 20 feet.

D. GEOTECHNICAL

Backfill bore hole by tremie with cement grout or cement grout/sand mixture. Upper two-three feet replaced in kind or with compacted cuttings.

E. CATHODIC

Fill hole anode zone with concrete placed by tremie.

F. WELL DESTRUCTION


Send a map of work site. A separate permit is required for wells deeper than 45 feet.

G. SPECIAL CONDITIONS

NOTE: One application must be submitted for each well or well destruction. Multiple borings on one application are acceptable for geotechnical and contamination investigations.

APPROVED [Signature] DATE 1-22-02

FAXED
pick up
- PWSM

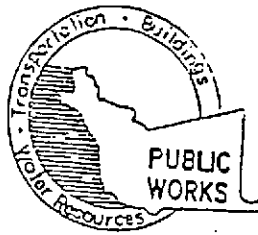

ALAMEDA COUNTY PUBLIC WORKS AGENCY

WATER RESOURCES SECTION
399 ELMHURST ST. RAYWARD CA. 94544-1395
PHONE (510) 670-5554
FAX (510)782-1939

DRILLING PERMIT APPLICATION

FOR APPLICANT TO COMPLETE

FOR OFFICE USE

LOCATION OF PROJECT
2225 AND 6217 7TH STREET OAKLAND
(SEE ATTACHED MAP FOR DRILLING LOCATION)

PERMIT NUMBER W02-0017
WELL NUMBER _____
APN _____

CLIENT
Name PORT OF OAKLAND - EH & SC DEPT.
Address 520 WATER ST Phone 510 627 1134
City OAKLAND, CA Zip 94604

PERMIT CONDITIONS
Circled Permit Requirements Apply

A. GENERAL

1. A permit application should be submitted so as to arrive at the ACPWA office five days prior to proposed starting date.
2. Submit to ACPWA within 60 days after completion of permitted original Department of Water Resources-Well Completion Report.
3. Permit is void if project not begun within 90 days of approval date.

APPLICANT
Name INNOVATIVE TECHNICAL SOLUTIONS, INC. Fax 925 256 9943
Address 2740 SHADBLANDS STE 100 Phone 925 946 3105
City WALNUT CREEK, CA Zip 94598

B. WATER SUPPLY WELLS

1. Minimum surface seal thickness is two inches of cement grout placed by tremie.
2. Minimum seal depth is 50 feet for municipal and industrial wells or 20 feet for domestic and irrigation wells unless a lesser depth is specially approved.

TYPE OF PROJECT

Well Construction	<input type="checkbox"/>	Geotechnical Investigation	<input type="checkbox"/>
Cathodic Protection	<input type="checkbox"/>	General	<input type="checkbox"/>
Water Supply	<input type="checkbox"/>	Contamination	<input checked="" type="checkbox"/>
Monitoring	<input type="checkbox"/>	Well Destruction	<input type="checkbox"/>

C. GROUNDWATER MONITORING WELLS INCLUDING PIEZOMETERS

1. Minimum surface seal thickness is two inches of cement grout placed by tremie.
2. Minimum seal depth for monitoring wells is the maximum depth practicable or 20 feet.

PROPOSED WATER SUPPLY WELL USE

New Domestic	<input type="checkbox"/>	Replacement Domestic	<input type="checkbox"/>
Municipal	<input type="checkbox"/>	Irrigation	<input type="checkbox"/>
Industrial	<input type="checkbox"/>	Other	<input type="checkbox"/>

D. GEOTECHNICAL

Backfill bore hole by tremie with cement grout or cement grout/sand mixture. Upper two-three feet replaced in kind or with compacted cappings.

DRILLING METHOD:

Mud Rotary	<input type="checkbox"/>	Air Rotary	<input type="checkbox"/>	Auger	<input type="checkbox"/>
Cable	<input type="checkbox"/>	Other	<input checked="" type="checkbox"/>		

E. CATHODIC

Fill hole anode zone with concrete placed by tremie.

F. WELL DESTRUCTION

Send a map of work site. A separate permit is required for wells deeper than 45 feet.

G. SPECIAL CONDITIONS

NOTE: One application must be submitted for each well or well destruction. Multiple borings on one application are acceptable for geotechnical and contamination investigations.

DRILLER'S NAME GREGG DRILLING & TESTING INC.

DRILLER'S LICENSE NO. WELL C57 HIC 485165
CPT: C57 HIC 056407

WELL PROJECTS

Drill Hole Diameter	_____ in.	Maximum	_____
Casing Diameter	_____ in.	Depth	_____ ft.
Surface Seal Depth	_____ ft.	Owner's Well Number	_____

GEOTECHNICAL PROJECTS

Number of Borings	<u>2/32</u>	Maximum	_____
Hole Diameter	<u>2</u> in.	Depth	<u>20</u> ft.

ESTIMATED STARTING DATE 7 FEB 2002
ESTIMATED COMPLETION DATE 20 FEB 2002


APPROVED _____ DATE 1-22-02

I hereby agree to comply with all requirements of this permit and Alameda County Ordinance No. 73-65.

APPLICANT'S SIGNATURE James Anderson DATE 10 JAN 2002

PLEASE PRINT NAME JAMES ANDERSON Rev. 5-13-00

APPROVED [Signature] DATE 1-22-02
PICKUP In person

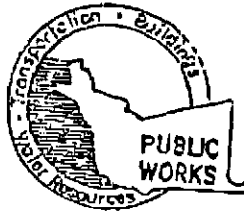

ALAMEDA COUNTY PUBLIC WORKS AGENCY

WATER RESOURCES SECTION
399 ELMHURST ST. RAYWARD CA. 94544-1395
PHONE (510) 670-5554
FAX (510)782-1939

DRILLING PERMIT APPLICATION

FOR APPLICANT TO COMPLETE

FOR OFFICE USE

LOCATION OF PROJECT
2325 AND 2317 7TH STREET OAKLAND
(SEE ATTACHED MAP FOR DRILLING LOCATION)

PERMIT NUMBER W02-0171
WELL NUMBER _____
APN _____

CLIENT
Name PORT OF OAKLAND - ENRSC DEPT.
Address 520 WATER ST Phone 510 627 1134
City OAKLAND CA Zip 94604

PERMIT CONDITIONS
Circled Permit Requirements Apply

APPLICANT
Name INNOVATIVE TECHNICAL SOLUTIONS, INC.
Address 2730 SHADELANDS STE 100 Phone 425 944 3105
City WALNUT CREEK CA Zip 94598

A. GENERAL

1. A permit application should be submitted so as to arrive at the ACPWA office five days prior to proposed starting date.
2. Submit to ACPWA within 60 days after completion of permitted original Department of Water Resources-Well Completion Report.
3. Permit is void if project not begun within 50 days of approval date.

B. WATER SUPPLY WELLS

1. Minimum surface seal thickness is two inches of cement grout placed by tremie.
2. Minimum seal depth is 30 feet for municipal and industrial wells or 20 feet for domestic and irrigation wells unless a lesser depth is specially approved.

C. GROUNDWATER MONITORING WELLS INCLUDING PIEZOMETERS

1. Minimum surface seal thickness is two inches of cement grout placed by tremie.
2. Minimum seal depth for monitoring wells is the maximum depth practicable or 20 feet.

D. GEOTECHNICAL

Backfill bore hole by tremie with cement grout or cement grout/sand mixture. Upper two-three feet replaced in kind or with compacted cuttings.

E. CATHODIC

Fill hole anode zone with concrete placed by tremie.

F. WELL DESTRUCTION

Send a map of work site. A separate permit is required for wells deeper than 45 feet.

G. SPECIAL CONDITIONS

NOTE: One application must be submitted for each well or well destruction. Multiple borings on one application are acceptable for geotechnical and contamination investigations.

TYPE OF PROJECT

Well Construction		Geotechnical Investigation	
Cathodic Protection	<input type="checkbox"/>	General	<input type="checkbox"/>
Water Supply	<input type="checkbox"/>	Contamination	<input type="checkbox"/>
Monitoring	<input checked="" type="checkbox"/>	Well Destruction	<input type="checkbox"/>

PROPOSED WATER SUPPLY WELL USE

New Domestic	<input type="checkbox"/>	Replacement Domestic	<input type="checkbox"/>
Municipal	<input type="checkbox"/>	Irrigation	<input type="checkbox"/>
Industrial	<input type="checkbox"/>	Other	<input type="checkbox"/>

DRILLING METHOD:

Mud Rotary	<input type="checkbox"/>	Air Rotary	<input type="checkbox"/>	Auger	<input type="checkbox"/>
Cable	<input type="checkbox"/>	Other	<input type="checkbox"/>		

DRILLER'S NAME GREGG DRILLING & TESTING INC.

DRILLER'S LICENSE NO. WELL: C57 HIC 485105
CPT: C57 HIC 656407

WELL PROJECTS

Drill Hole Diameter 6-0 in. Maximum Depth 20 ft.
Casing Diameter 2 in. Owner's Well Number SB-F
Surface Seal Depth 3+1/2 ft. 3' GROUT + 1' BENTONITE

GEOTECHNICAL PROJECTS

Number of Borings _____ Maximum Depth _____ ft.
Hole Diameter _____ in.

ESTIMATED STARTING DATE 11 FEB 2002
ESTIMATED COMPLETION DATE 12 FEB 2002

I hereby agree to comply with all requirements of this permit and Alameda County Ordinance No. 73-68

APPLICANT'S SIGNATURE [Signature] DATE 11 FEB 2002

PLEASE PRINT NAME JAMES ANDERSON

APPROVED [Signature] DATE 2-7-02



PROJECT NAME: PORT OF OAKLAND

DATE: 22 JAN 2002

PROJECT NUMBER: 00-152.15

DAILY ACTIVITY REPORT

PAGE 1 OF 1

SITE LOCATION: 2277 7TH STREET

DESCRIPTION OF FIELD ACTIVITIES AND EVENTS

0900 ARRIVE AT 2277 7TH STREET TO MEET WITH REPRESENTATIVE FROM CU SURVEYORS. PAINT REMAINING LOCATIONS WITH USA MARKINGS.

0915 GET TRAILERS MOVED IN ORDER TO CLEAR CPT LOCATIONS. OTIS FROM CUS ARRIVES ONSITE AND BEGINS CLEARING CPT LOCATIONS.

1150 HAVE TRUCKS AND TRAILERS REMOVED FROM CPT LOCATIONS IN ADJACENT PROPERTY 2225 7TH STREET.

1215 OTIS MOVES OPERATION TO ADJACENT PROPERTY - CONTINUES CLEARING SITES.

1300 OTIS FINISHES WITH CPT LOCATIONS. LOCATIONS O.K.

1315 CUS AND MYSELF DEPART SITE.

1325 AT PORT OF OAKLAND OFFICES. PICK UP WELL KEY FROM JEFF RUBIN.

1330 HEAD TO ALAMEDA COUNTY PUBLIC WORKS OFFICES.

1400 AT ALAMEDA COUNTY OFFICES. FIND WATER RESOURCES DEPARTMENT AND GET DRILLING PERMITS APPROVED.

1415 DEPART ALAMEDA COUNTY OFFICES. PHONE OFFICE - DISCUSS SITUATION WITH RACHEL HESS. DRIVE HOME.

1530 FINISH WORK FOR TODAY.

PREPARED BY: JAMES ANDERSON

DATE: 22 JAN 2002

PREPARER'S SIGNATURE: James Anderson



PROJECT NAME: PORT OF OAKLAND

DATE: 28 JAN 2007

PROJECT NUMBER: 00-152.15

DAILY ACTIVITY REPORT

PAGE 1 OF 2

SITE LOCATION: 2277 7TH STREET

DESCRIPTION OF FIELD ACTIVITIES AND EVENTS

- 0700 - ARRIVE ONSITE. BEGIN PAPERWORK. CHECK CPT LOCATIONS FOR CLEARANCE. ALL LOCATIONS IN 2277 CLEAR.
- 0730 - GREGG DRILLING ARRIVES. HOLD TAILGATE SAFETY MEETING, DISCUSS JOB SEQUENCING AND INITIAL PLAN FOR CPT LOCATIONS. PERSONNEL ONSITE: TODD GEE, JORGE TORRES, RAY JEFFREY
- 0745 - DRILLERS BEGIN HAND AUGERING LOCATIONS ADJACENT TO THE NORTHERN FENCELINE. (CPT LOCATIONS 4-1) TODD & JORGE SET UP CPT RIG.
- 0930 RACHEL HESS ARRIVES ONSITE. DISCUSS OPERATIONS.
- 0950 SET UP ON FIRST LOCATION, CPT-04.
- 1000 BEGIN DOWNHOLE TESTING AT CPT-04.
- 1045 FINISH CPT AT FIRST LOCATION.
- 1050 UPON MEASURING WATER LEVEL A BLACK STICKY SUBSTANCE IS NOTED COATING THE WATER LEVEL PROBE. TODD TAKES A BAILER AND RETRIEVES A WATER SAMPLE TO VIEW SUBSTANCE BETTER. DROPLETS OF THE BLACK LIQUID ARE OBSERVED SINKING TO THE BOTTOM OF A SMALL WATER SAMPLE. NO SAMPLE WAS TAKEN. WATER LEVEL WAS MEASURED AT ~9'.
- 1100 MOVE TO NEXT LOCATION, CPT-03.
- 1105 BEGIN DOWNHOLE PROGRESS -
- 1110 DRILLER ^{gwa}HITS REFUSAL AT 1.8'. LOTS OF GRAVEL PRESENT - RAILROAD BALLAST.
- 1120 NEW HOLE DRILLED THROUGH ROCK. CPT PROGRESS BEGUN.
- 1155 PLOT COMPLETED AT CPT-03. WATER LEVEL ^{gwa}MEASURED ~~AT~~ NOT AVAILABLE - HOLE COLLAPSED.
- 1205 TODD & JORGE CHECK UVIF OPERATION, EVERYTHING CHECKS OUTS.
- 1215 MOVE TO CPT-20 TO CHECK UVIF OPERATION IN A POTENTIALLY CONTAMINATED LOCATION.
- 1245 DOWNHOLE PROGRESS BEGUN.
- 1255 FINISH TEST LOCATION - LET RIG SET FOR DISSIPATION TEST.

PREPARED BY: JAMES ANDERSON

DATE: 28 JAN 2007

PREPARER'S SIGNATURE

James Anderson



PROJECT NAME: PORT OF OAKLAND
PROJECT NUMBER: 00-152.15
SITE LOCATION: 2277 7TH STREET

DATE: 28 JAN 2002
PAGE 2 OF 2

DAILY ACTIVITY REPORT

DESCRIPTION OF FIELD ACTIVITIES AND EVENTS

1300 BREAK FOR LUNCH.

1355 RETURN FROM LUNCH. TEST COMPLETED, RESULTS FAULTY. TEST SUGGESTS WATER AT GROUND SURFACE. WATER LEVEL MEASURED AT 6.5". OPERATOR SWITCHES 15 CM² CONE.

1430 MOVE TO NEXT LOCATION.

1435 SET UP AT CPT-02.

1450 AT 16.4', TAKE DISSIPATION TEST WATER LEVEL @ ~8' (±1').

1455 COMPLETE BORING TO 20'.

1505 RODS PULLED. FRICTION SLEEVE STUCK. CPT OPERATOR LEAVES TO TELL HELPER TO BEGIN GROUTING BEGINNING CPT LOCATIONS.

1530 RACHEL HESS PHONES. WE DISCUSS JOB PROGRESS. RACHEL SUGGESTS TRYING TO RETRIEVE A PRODUCT SAMPLE FROM CPT-20. RACHEL DEPARTS OFFICE FOR SITE.

1540 I STOP GROUTING PROCESS AT CPT-20. CPT OPERATORS CONTINUE WORKING ON REPAIRING FRICTION SLEEVE.

1630 RACHEL HESS ONSITE. PREPARE TO TAKE PRODUCT SAMPLE FROM CPT-20.

1645 TAKE PRODUCT SAMPLE FROM CPT-20. ONLY 1.5 VOA'S TAKEN, ^{JUST} BORING DEPRODUCTED. APPROXIMATELY 3" OF PRODUCT IN BORING. CPT OPERATORS CONTINUE GROUTING AND ASPHALT PATCHING TODAY'S LOCATIONS.

1730 ALL CPT LOCATIONS GROUTED AND ASPHALT PATCHED. DEPART SITE.

JWA
28 JAN 2002

PREPARED BY: JAMES ANDERSON

DATE: 28 JAN 2002

PREPARER'S SIGNATURE: James Anderson



PROJECT NAME: PORT OF OAKLAND

DATE: 29 JAN 2002

PROJECT NUMBER: 00-152.15

DAILY ACTIVITY REPORT

PAGE | OF 3

SITE LOCATION: 2277 7TH STREET

DESCRIPTION OF FIELD ACTIVITIES AND EVENTS

- 0730 ARRIVE AT 2277 7TH STREET. HOLD DAILY HEALTH & SAFETY MEETING. TODD GEE & RAY JEFFERY ONSITE TODAY.
- 0740 SET UP AT CPT-01. BEGIN DOWNHOLE TESTING.
- 0755 COMPLETE TESTING TO 20'. UVIF BACKGROUND STEADILY RISING. TODD REMOVES UVIF MODULE FOR EXCHANGE WITH MODULE USED YESTERDAY. WATER LEVEL @ 8.5' IN CPT-01.
- 0815 UVIF MODULE SWITCHED WITH THE ONE USED YESTERDAY. (UVIF MODULE SWITCHED AT THE END OF THE DAY YESTERDAY) DISCUSS ATTEMPTING ANOTHER TEST AT THIS LOCATION IN ORDER TO CONFIRM EARLIER READINGS. WILL NEED TO ALSO DISCUSS THIS MATTER WITH RACHEL HESS.
- 0825 SET UP TO TEST AT CPT-05. BEGIN TESTING.
- 0835 AT 11' - TAKE DISSIPATION TEST. SUGGEST 9' WATER LEVEL.
- 0840 FINISH TEST - PULL TEST RODS. WATER LEVEL AT 10.5'.
- 0900 SET UP TO TEST AT CPT-06. BEGIN TESTING.
- 0915 AT ~18' - TAKE DISSIPATION TEST. TEST SUGGESTS 9.6.5' WATER LEVEL.
- 0930 FINISH AT CPT-06. ~~WATER LEVEL AT~~ ^{Q_W ✓} NOT TAKEN.
- 0940 SET UP AT CPT-07. BEGIN TESTING.
- 0950 AT 17' - TAKE DISSIPATION TEST. TEST DOES NOT WORK.
- 0955 AT 18' - TAKE DISSIPATION TEST. TEST SUGGESTS 6.5' WATER LEVEL.
- 1005 FINISH AT CPT-07. WATER LEVEL @ 9.2'.
- 1015 SET UP AT CPT-08. BEGIN TESTING.
- 1025 AT 17.5' - TAKE DISSIPATION TEST. TEST DOES NOT WORK.
- 1030 AT 18.2' - TAKE DISSIPATION TEST. TEST SUGGESTS A WATER LEVEL OF 10'.
- 1040 FINISH AT CPT-08. WATER LEVEL MEASURED AT 9.3'.
- 1100 SET UP AT CPT-12. BEGIN TESTING.
- 1115 AT 18.5' - TAKE DISSIPATION TEST. TEST SUGGESTS WATER LEVEL OF 13.5'

PREPARED BY: JAMES ANDERSON

DATE: 29 JAN 2002

PREPARERS SIGNATURE: [Signature]



PROJECT NAME: PORT OF OAKLAND

DATE: 29 JAN 2002

PROJECT NUMBER: 00-152.15

DAILY ACTIVITY REPORT

PAGE 2 OF 3

SITE LOCATION: 2277 7TH STREET

DESCRIPTION OF FIELD ACTIVITIES AND EVENTS

1120 - AT 19.5' - OPERATOR TAKES ANOTHER DISSIPATION TEST - TEST SUGGESTS SAME WATER LEVEL AS BEFORE ~13.5'.
 1130 FINISH AT CPT-12. WATER ^{LEVEL} TAKEN @ 9.3'.
 1140 MOVE TO NEXT LOCATION - CPT-16
 1145 BEGIN TESTING AT CPT-16.
 1155 AT 17' OPERATOR PERFORMS DISSIPATION TEST. TEST SUGGESTS A WATER LEVEL OF 8.5'.
 1210 FINISH TESTING AT CPT-16 WATER LEVEL MEASURED AT 9.2'. NO PRODUCT OBSERVED.
 1225 EAT LUNCH. JEFF HESS, RACHEL HESS ONSITE, DISCUSS PROGRESS.
 1255 SET UP AT CPT-14.
 1300 BEGIN DOWNHOLE PROGRESS.
 1310 AT 17.5' TAKE DISSIPATION TEST. TEST SUGGESTS WATER LEVEL IS AT 8.5'.
 1315 FINISH AT CPT-14.
 1345 TAKE WATER LEVEL AT CPT-14 - 7.7' WITH APPROXIMATELY 1/2" OF FLOATING PRODUCT. LET BORING SIT TO STABILIZE FOR SAMPLING.
 1350 SET UP AT CPT-13. BEGIN TESTING.
 1355 AT 20' - TAKE DISSIPATION TEST, TEST SUGGEST WATER LEVEL OF 9.5'.
 1400 PULL OFF CPT-13. ATTEMPT TO TAKE WATER SAMPLE BUT TEST HOLE COLLAPSED AT APPROXIMATELY 6'. UNABLE TO OBTAIN WATER LEVEL ALSO.
 1415 SET UP AT CPT-09. BEGIN TESTING.
 1430 AT 18.2' TAKE DISSIPATION TEST. TEST SUGGESTS WATER LEVEL OF 7.7'.
 1450 FINISH TESTING AT CPT-09. WATER LEVEL MEASURED AT ^{9.8'} ~~9.2'~~.
 1505 TAKE WATER LEVEL AGAIN AT CPT-09 @ 8.2'. BAILER REVEALS BLUISH-GREEN WATER WITH NO PRODUCT.
 1510 SET UP TO RETEST AT CPT-01 LABELED CPT-01A.

PREPARED BY:

JAMES ANDERSON

DATE: 29 JAN 2002

PREPARER'S SIGNATURE:

[Handwritten Signature]



PROJECT NAME: PORT OF OAKLAND

DATE: 29 JAN 2002

PROJECT NUMBER: 00-152.15

DAILY ACTIVITY REPORT

PAGE 3 OF 3

SITE LOCATION: 2277 7th STREET

DESCRIPTION OF FIELD ACTIVITIES AND EVENTS

1515 AT 17.9' - TAKE DISSIPATION TEST, WATER LEVEL SUGGESTED AT 6.8'

1525 FINISH AT CPT-01A. WATER LEVEL TAKEN AT 9.2'. CPT OPERATORS GROUT AND CLEAN UP. I PREPARE TO TAKE PRODUCT SAMPLE FROM CPT-14.

1605 AFTER 25 MINUTES - ONLY ABLE TO RECOVER ABOUT 10 ml. DECIDE TO LET BOREHOLE REMAIN OPEN OVERNIGHT TO CHECK ON PRODUCT RECOVERY. SECURE BOREHOLE LOCATION.

1610 DRILLERS & MYSELF DEPART SITE.

1730 IN PETALUMA, RECEIVE MESSAGE REGARDING CPT-14.

[Large handwritten signature]
NOT USED

PREPARED BY: JAMES ANDERSON

DATE: 29 JAN 2002

PREPARER'S SIGNATURE: *[Signature]*

PROJECT NAME: PORT OF OAKLAND

DATE: 21 ³⁰ Jan 2002

PROJECT NUMBER: 00-152.15

DAILY ACTIVITY REPORT

PAGE 1 OF 1

SITE LOCATION: 2277 7th STREET

DESCRIPTION OF FIELD ACTIVITIES AND EVENTS

- 13:00 Arrive at site and meet Jim Anderson + Rachel Hess (ITSI)
- 13:20 Go to CPT-11 with Ray and Ernando (Gregg Drilling)
- 13:25 Downhole in progress at CPT-11
- 13:35 At 19.03' take dissipation test. Advances 0.98' (20.01')
- 13:45 Advances further 20.51' and try to achieve stabilization of pore pressure x time curve. Test suggests water level at 12.50'
- 14:00 Stop at 23.13'. Pull off CPT-11. Water level at 11.75' using a sounder
- 14:20 Hole collapsed at 12.0'. No product or odor observed.
- 14:25 Mob to CPT-10 and get set up.
- 15:05 Begin downhole progress.
- 15:30 At 18.29' take dissipation test. Test suggests water level at 11.50'
- 15:45 Stop at 23.13'. Pull off CPT-10.
- 16:00 Hole collapsed at 13.0'. Could not measure water level with sounder. Still dry at 13.0'
- 16:15 Sample free product at CPT-19. Collect two VOAs.
- 16:40 At CPT-~~12~~²¹ No free product in bailer.
- 16:45 Return to ^{Jan 31 5:55 2002} CPT-19 to collect one more VOA.

01/30/02

PREPARED BY: Rogerio Leong

DATE: 01/30/2002

PREPARER'S SIGNATURE: 



PROJECT NAME: PORT OF OAKLAND

DATE: 30 JAN 2002

PROJECT NUMBER: 00-152.15

DAILY ACTIVITY REPORT

PAGE | 1 OF 3

SITE LOCATION: 2225 7TH STREET & 2277 7TH STREET

DESCRIPTION OF FIELD ACTIVITIES AND EVENTS

- 0800 ARRIVE ONSITE. HOLD DAILY HEALTH & SAFETY MEETING. PERSONNEL ONSITE TODAY: JORGE TORRES, GERMAN GARCIA, TODD GIER & RAY JEFFREY.
- 0820 GIVE GERMAN GARCIA HEALTH & SAFETY SITE BRIEFING.
- 0830 CREWS BEGIN SET UP. RAY AND HERMAN BEGIN CONCRETE CORING INSIDE BUILDING C-401. JORGE & TODD SET UP CPT OPERATIONS.
- 0855 SET UP AT CPT-27. BEGIN TESTING.
- 0905 AT 18.5'. TAKE DISSIPATION TEST. TEST SUGGESTS WATER LEVEL OF 8'. TEST TAKES A LONG TIME TO STABILIZE.
- 0920 FINISH AT CPT-27. NO UVIF DETECTED. HOLE COLLAPSED - NO WATER LEVEL
- 0930 CHECK ON CONCRETE CORING CREW. THEY HAVE CORED ~7" AT CPT-11 LOCATION. STILL IN CONCRETE.
- 0935 CPT CREW SETS UP ON CPT-23. BEGIN TESTING.
- 0945 AT 17.9'. TAKE DISSIPATION TEST. TEST SUGGESTS WATER LEVEL OF 8'. CONTINUE CPT.
- 0950 AT 20'. NO UVIF DETECTED. HOLE COLLAPSED AT 5.5' NO WATER LEVEL TAKEN. UNABLE TO SEND BAILER DOWN BOREHOLE.
- 0955 CONCRETE CORING CREW HAS COMPLETED CORING AT CPT-11. SET UP TO USE RAM-SET. CREWS WORK TOGETHER TO HOOK UP RAM-SET.
- 1040 SET UP AT CPT-17. BEGIN TESTING.
- 1050 AT 19'. TAKE DISSIPATION TEST. TEST SUGGESTS A WATER LEVEL 8.5'.
- 1105 COMPLETED TESTING AT CPT-17. NO UVIF DETECTED. UNABLE TO TAKE WATER LEVEL - BOREHOLE COLLAPSED @ 6'.
- 1130 RAM-SET CREW BEGINS TESTING AT CPT-11
- 1145 MATERIAL UNDER CONCRETE LOADING DOCK (CPT-11) VERY RESISTIVE. OPT TO DRILL DOWN $2\frac{1}{2}$ ' AND TRY TESTING AGAIN FROM THERE.
- 1205 DRILLING COMPLETED - RESET RAM-SET AT CPT-11. THE REST OF THE CREW SETS UP TO DRILL THROUGH CONCRETE AT CPT-10.
- 1245 NECESSARY TO DRILL ANOTHER LOCATION AT CPT-10.

PREPARED BY: JAMES ANDERSON

DATE: 30 JAN 2002

PREPARER'S SIGNATURE: James Anderson



PROJECT NAME: PORT OF OAKLAND

DATE: 30 JAN 2002

PROJECT NUMBER: 00-152.15

DAILY ACTIVITY REPORT

PAGE 2 OF 3

SITE LOCATION: 2225 & 2277 7TH STREET

DESCRIPTION OF FIELD ACTIVITIES AND EVENTS

- 1250 BREAK FOR LUNCH.
- 1305 RACHEL HESS ARRIVES ONSITE. LAY OUT NEW LOCATIONS #30-32.
- 1310 ROGERIO LEONG ONSITE. HAVE ROGERIO LOG PROGRESS AT CPT-11. CPT RIG AND CREW MOB TO CPT-18.
- 1315 BEGIN TESTING AT CPT-18.
- 1325 AT 18.5'. TAKE DISSIPATION TEST. TEST RESULTS SUGGEST A WATER LEVEL OF 7.8'.
- 1335 FINISH AT CPT-18. PULL RODS. BOREHOLE COLLAPSED AT 6'-UNABLE TO VIEW WATER OR TAKE WATER LEVEL.
- 1350 SET UP AT CPT-19. BEGIN TESTING.
- 1400 TAKE DISSIPATION TEST AT 20'. TEST SUGGESTS A WATER LEVEL OF 6.3'.
- 1415 FINISH AT CPT-19. PULL RODS. UVIF HIT AT ~6'. PHONE RACHEL TO SEE IF PVC SHOULD BE INSTALLED IN TEST HOLES IN ORDER TO OBTAIN PRODUCT SAMPLES. RACHEL GIVES O.K.
- 1420 INSTALL 5' OF 1/2" SCREENED PVC AND 5' OF 1/2" BLANK PVC INTO CPT-19 BOREHOLE.
- 1430 SET UP AT CPT-21. BEGIN TESTING.
- 1440 TAKE DISSIPATION TEST AT 18.5'. TEST SUGGEST A WATER LEVEL OF 8.5'. 21
- 1445 FINISH AT CPT-20. PULL RODS. UVIF HIT AT ~6'. INSTALL 5' OF 1/2" SCREENED PVC AND 5' OF 1/2" BLANK PVC INTO CPT-20 BOREHOLE. WILL ATTEMPT TO TAKE PRODUCT SAMPLE LATER.
- 1455 SET UP SUPPORT TRUCK AT CPT-15 - DRILL THROUGH CONCRETE.
- 1525 SET CPT RIG UP AT LOCATION CPT-15. BEGIN TESTING.
- 1535 AT 17.5'. TAKE DISSIPATION TEST. RESULTS SUGGEST A WATER LEVEL OF ~9'.
- 1540 FINISH AT CPT-15. NO UVIF DETECTED. BOREHOLE COLLAPSED AT 8.5' - NO WATER LEVEL TAKEN.
- 1550 PREPARED TO TAKE PRODUCT SAMPLES. CPT CREWS GROUT OPEN TEST HOLES.

PREPARED BY: JAMES ANDERSON

DATE: 30 JAN 2002

PREPARER'S SIGNATURE: [Signature]

PROJECT NAME: PORT OF OAKLAND

DATE: 30 JAN 2002

PROJECT NUMBER: 00-152.15

DAILY ACTIVITY REPORT

PAGE 3 OF 3

SITE LOCATION: 2225 7TH STREET

DESCRIPTION OF FIELD ACTIVITIES AND EVENTS

1600 BEGIN TAKING PRODUCT SAMPLE AT CPT-19. APPROXIMATELY 4"
OF PRODUCT INITIALLY.

1615 TWO VOA'S FULL OF PRODUCT. LET BOREHOLE RECOVER.

1630 AT CPT-21. ~~BEGIN TAKING PRODUCT SAMPLE.~~ ^{JWA} BAILER
REVEALS NO VISABLE PRODUCT IN THE BOREHOLE. STRONG HYDROCARBON
ODOR. WATER LEVEL AT 6'.

1640 BACK AT CPT-19. ATTEMPT TO FILL A THIRD VOA WITH PRODUCT.

1655 COMPLETED SAMPLING AT CPT-19. CPT CREW GROUTS BOREHOLE. WATER
LEVEL AT 6.4'.

1700 FINISH WORK AT SITE FOR TODAY.

1715 DEPART SITE.

JWA
30 JAN 2002

PREPARED BY: JAMES ANDERSON

DATE: 30 JAN 2002

PREPARER'S SIGNATURE: [Signature]

PROJECT NAME: PORT OF OAKLAND DATE: 31 JAN 2002
PROJECT NUMBER: 00-152.15 **DAILY ACTIVITY REPORT** PAGE 1 OF 2
SITE LOCATION: 2225 7TH STREET

DESCRIPTION OF FIELD ACTIVITIES AND EVENTS

0755 ARRIVE ONSITE. HOLD DAILY HEALTH & SAFETY MEETING WITH GREGG EMPLOYEES: TODD GEE, JORGE TORRES & GERMAN GARCIA.
0820 SET UP AT CPT-29.
0830 BEGIN TESTING AT CPT-29.
0840 TAKE DISSIPATION TEST AT 15.5'. POOR TEST LOCATION.
0845 AT 20' - TRY ANOTHER DISSIPATION TEST. TEST RESULTS SUGGEST A WATER LEVEL OF 10'.
0850 FINISH TESTING AT CPT-29. NO UVIF DETECTED. WATER LEVEL MEASURED AT 7.5'. BAILER SAMPLE REVEALS DARK BLUEISH GREEN WATER WITH NO VISABLE PRODUCT.
0905 SET UP AT CPT-22. BEGIN TESTING.
0910 AT 19.4'. TAKE DISSIPATION TEST. TEST SUGGESTS A WATER LEVEL OF 8.5'.
0915 FINISH AT CPT-22. UVIF DETECTED AT ~8'. ~~NO WATER LEVEL OR~~ ^{gwc} BAILED SEND 5' OF 1/2" SCREENED PVC AND 5' OF 1/2" BLANK PVC INTO BOREHOLE - OPEN COLLAPSED BOREHOLE. WATER LEVEL MEASURED AT 7.3'. NO VISABLE PRODUCT OBSERVED - SLIGHT HYDROCARBON ODOR - GREENISH GRAY COLORED WATER.
0935 SET UP AT CPT-24. BEGIN TESTING.
0945 AT 20' - ATTEMPT DISSIPATION TEST. TEST IN SILT - RESULTS SUGGEST WATER LEVEL 4' ABOVE GROUND SURFACE.
0955 FINISH AT CPT-24. UVIF DETECTED FROM 5 TO 10' BELOW GROUND SURFACE. PVC PLACED INTO BOREHOLE. HOLE COLLAPSED, GERMAN RUNS DRILL ROD TO 9' IN ORDER TO INSTALL PVC CASING. WATER LEVEL AT 6.1'.
1010 SET UP AT CPT-26. BEGIN TESTING
1020 AT 17.7' TAKE DISSIPATION TEST. TEST SUGGESTS A WATER LEVEL OF 9.2'.
1025 FINISH TESTING AT CPT-26. NO UVIF DETECTED. ATTEMPT TO TAKE WATER LEVEL - BOREHOLE COLLAPSED AT 6.3'. TRY AND PUSH PVC DOWN BOREHOLE - COLLAPSE TOO COMPLETE.

PREPARED BY: JAMES ANDERSON

DATE: 31 JAN 2002

PREPARER'S SIGNATURE: James Anderson



PROJECT NAME: PORT OF OAKLAND

DATE: 31 JAN 2002

PROJECT NUMBER: 00-152.15

DAILY ACTIVITY REPORT

PAGE 2 OF 2

SITE LOCATION: 2225 7TH STREET

DESCRIPTION OF FIELD ACTIVITIES AND EVENTS

- 1050 CPT RIG AND CREW SET UP AT CPT-25. BEGIN TESTING.
- 1100 AT 16' - TAKE DISSIPATION TEST. TEST RESULTS SUGGESTS A WATER LEVEL OF 8'.
- 1105 FINISH TESTING AT CPT-25. UVIF DETECTED FROM 5 TO 10'.
- 1110 ROGERIO LEONG ONSITE. HAVE HIM SET UP TO TAKE PRODUCT SAMPLE FROM CPT-24. WATER LEVEL MEASURED AT 6.1' IN CPT-24. BAILER ONLY REVEALS DROPLETS OF FLOATING PRODUCT. STRONG HYDROCARBON ODOR DETECTED.
- 1120 SET UP AT CPT-28. BEGIN TESTING. ROGERIO TAKES WATER LEVEL AT CPT-25 @ 5.8'. DISPOSABLE BAILER REVEALS ONLY A FEW DROPS OF PRODUCT WITH A STRONG HYDROCARBON ODOR.
- 1130 AT 18.2' ^{QW} AT CPT-28. TAKE DISSIPATION TEST. TEST SUGGESTS A WATER LEVEL OF 7.8'.
- 1140 FINISH AT CPT-28. NO UVIF DETECTED. HOLE COLLAPSED. TRY AN FORCE PVC PASSED CAVING WITH NO SUCCESS. NO WATER LEVEL OBTAINED.
- 1200 COMPLETE ALL DRILLING PAPERWORK.
- 1215 BREAK FOR LUNCH.
- 1345 BACK FROM LUNCH. PREPARE TO TAKE SAMPLE FROM WASH RACK SUMP.
- 1410 TAKE SAMPLE FROM WASH RACK SUMP ^{QW} WRS-1.
- 1500 MOVE INTO MAINTENANCE BUILDING. SEND BAILER INTO EASTERN PIT. BAILER COMES UP WITH RUST COLORED WATER-NO VISIBLE PRODUCT. NO HYDROCARBON ODOR.
- 1505 OPEN LID TO WESTERN PIT. LIQUID APPEARS CLEARER THAN EASTERN PIT WITH NO VISIBLE PRODUCT. NO HYDROCARBON ODOR.
- 1515 LABEL AND INVENTORY ALL PRODUCT SAMPLES.
- 1530 DEPART SITE. FINISH WORK FOR TODAY

PREPARED BY:

JAMES ANDERSON
James Anderson

DATE: 31 JAN 2002

PREPARER'S SIGNATURE:



PROJECT NAME: Port of Oakland

DATE: Feb 2002

PROJECT NUMBER: 00-152.15

DAILY ACTIVITY REPORT

PAGE 1 OF 2

SITE LOCATION: 2225 7TH STREET

DESCRIPTION OF FIELD ACTIVITIES AND EVENTS

0850 ARRIVE ONSITE. MEET WITH GREGG DOLLING PERSONNEL: TODD GIBB & TERRY HORNSBY. HOLD DAILY HEALTH & SAFETY MEETING.

0900 OPERATORS DRILL THROUGH CONCRETE AT CPT LOCATION 30 & 31. RODRIGO LEONG ARRIVES ONSITE - GIVE HIM HEALTH & SAFETY BRIEFING. FOSS ENVIRONMENTAL ONSITE TO TAKE WASH RACK DEBRIS.

0910 SET UP ON CPT-31. CALIBRATE EQUIPMENT.

0920 BEGIN TESTING. CHRIS ALABE & EMILY

0925 AT 18.4' - TAKE DISSIPATION TEST. TEST RESULTS SUGGEST A WATER LEVEL OF 8.5'.

0930 FINISH TESTING AT CPT-31. UVIF DETECTED FROM 5.5' TO 9'. PVC CASING PLACED INTO BOREHOLE IN ORDER TO MEASURE WATER LEVEL AND TAKE PRODUCT SAMPLE. WATER LEVEL MEASURED AT 6.3'. BAILER VIEW OF WATER REVEALS ONLY DROPLETS OF PRODUCT.

0950 SET UP AT CPT-30. BEGIN TESTING.

1000 AT 18.4'. TAKE DISSIPATION TEST. TEST RESULTS SUGGEST A WATER LEVEL OF 8.1'.

1010 FINISH TESTING AT CPT-30. UVIF DETECTED FROM 5.5' TO 11'. PVC PLACED INTO BOREHOLE TO FACILITATE WATER LEVEL AND POTENTIAL PRODUCT MEASUREMENTS. WATER LEVEL MEASURED AT 7.3'. DISPOSABLE BAILER REVEALS DROPLETS OF PRODUCT ABOUT 1/4" THICK AT TOP OF WATER. STRONG HYDROCARBON ODDOR.

1020 CPT OPERATOR CORES THROUGH ASPHALT AND HAND AUGERS TO 3'.

1030 SET UP AT CPT-32. BEGIN TESTING.

1040 AT 17.7'. TAKE DISSIPATION TEST. TEST SUGGESTS A WATER LEVEL OF 7.2'.

1050 FINISH AT CPT-32. ^{JWA} ~~VERY SLIGHT~~ HIT FROM THE UVIF AT 5.5 TO 10'. PLACE PVC INTO BOREHOLE TO MEASURE WATER LEVEL AND VIEW PRODUCT. WATER LEVEL AT 6'. DISPOSABLE BAILER VIEW REVEALS A FEW DROPLETS OF PRODUCT. STRONG HYDROCARBON ODDOR.

1100 BEGIN TAKING PRODUCT SAMPLE FROM CPT-30. RACHEL HERR ONSITE.

PREPARED BY:

JAMES ANDERSON

DATE: 1 FEB 2002

PREPARER'S SIGNATURE

James Anderson

PROJECT NAME: PORT OF OAKLAND

DATE: 1 FEB 2002

PROJECT NUMBER: 00-152.15

DAILY ACTIVITY REPORT

PAGE 2 OF 2

SITE LOCATION: 2225 7TH STREET

DESCRIPTION OF FIELD ACTIVITIES AND EVENTS

1130 STOP SAMPLING PRODUCT AT CPT-30. CHECK PRODUCT IN CPT-31 ONE MORE TIME. NO VISIBLE PRODUCT IN CPT-31 THIS TIME.

1140 BACK AT CPT-30 - CONTINUE SAMPLING PRODUCT. CPT CREW BEGINS GROUTING

1205 FINISH SAMPLING AT CPT-30 OPERATORS MOVE TO CPT-30 TO END TODAY'S FIELD WORK. LOAD UP EQUIPMENT - SECURE SITE.

1225 SIGN OPERATORS SOF. FOR TODAY.

1230 DEPART SITE FOR OFFICE.

1300 IN WALNUT CREEK - BREAK FOR LUNCH.

1400 BACK FROM LUNCH - ON TO OFFICE. COMPLETE PORT OF OAKLAND PAPERWORK.

[Handwritten signature]
1 FEBRUARY 2002

PREPARED BY: JAMES ANDERSON

DATE: 1 FEB 2002

PREPARER'S SIGNATURE James Anderson



PROJECT NAME: PORT OF OAKLAND

DATE: 02/06/02

PROJECT NUMBER: 00.152.15

DAILY ACTIVITY REPORT

PAGE 1 OF 1

SITE LOCATION: 2277 7th Street

DESCRIPTION OF FIELD ACTIVITIES AND EVENTS

8:30 ARRIVE AT SITE

8:40 BEGIN OPENING WELL LIDS AND PERFORM A GENERAL CHECK ON THE MAINTENANCE NEEDED FOR EACH OF THE WELLS.

WELL N ^o	Ø inches	WELL CAP	LOCKS	WELL LID	BOLTS	OTHER SERVICES
MW-1 (2225)	4"	YES	RUSTED YES (OLD)	YES	YES	- NEEDS TO CUT LOCK AND REPLACE IT WITH NEW
MW-2 (2277)	UNABLE TO ACCESS INSIDE COMPOUND (WRONG KEYS). IT HAS A MASTER LOCK N ^o 1					
NW-3	4"	YES	NO NO	YES	YES	- SPANNED BOLTS. HOSES IN WELL. WELL CAP WITHOUT LOCK.
NW-4	2"	YES	REPLACED NEW	YES	YES	
MW-1 (2277)	4" (ORC?)	YES (NO LOCK)	NO	YES	SPANNED	- NEEDS TO REPLACE 4" WELL CAP WITH LOCK
MW-2 (2225)	4"	BROKEN	NO	YES	SPANNED	- REPLACE WELL CAP W/ NEW LOCK
MW-5	2"	YES	REPLACED NEW	YES	YES	
MW-6	2"	BROKEN	NO	YES	2/3	- REPLACE WELL CAP W/ NEW LOCK + 1 BOLT
NW-7	2"	YES	REPLACED NEW	CRACKED	NONE	- NEEDS NEW WELL BOX OR LID W/ BOLTS
MW-8	2"	YES	REPLACED NEW	YES	YES	
MW-3 (2225)	4"	YES	YES OLD RUSTED	YES	SPANNED	- CUT OLD LOCK AND REPLACE W/ NEW ONE.

9:40 GO TO HOME DEPOT AND PURCHASE LOCKS. I BOUGHT 12 NEW MASTER LOCKS.

10:50 RETURN TO SITE AND PUT NEW LOCKS IN WELLS:
NW-4; MW-5; MW-7 AND MW-8.

11:30 LEAVE SITE TO OFFICE.

Obs. WELLS MW-1 (2227); MW-1 (2225); MW-2 (2225); MW-3 (2277); MW-3 (2225);
NEED TAPPING AND NEW BOLTS TO SECURE LID PROPERLY


PREPARED BY:

Rogerio Leary

DATE: 02/06/2002

PREPARERS SIGNATURE:

[Signature]

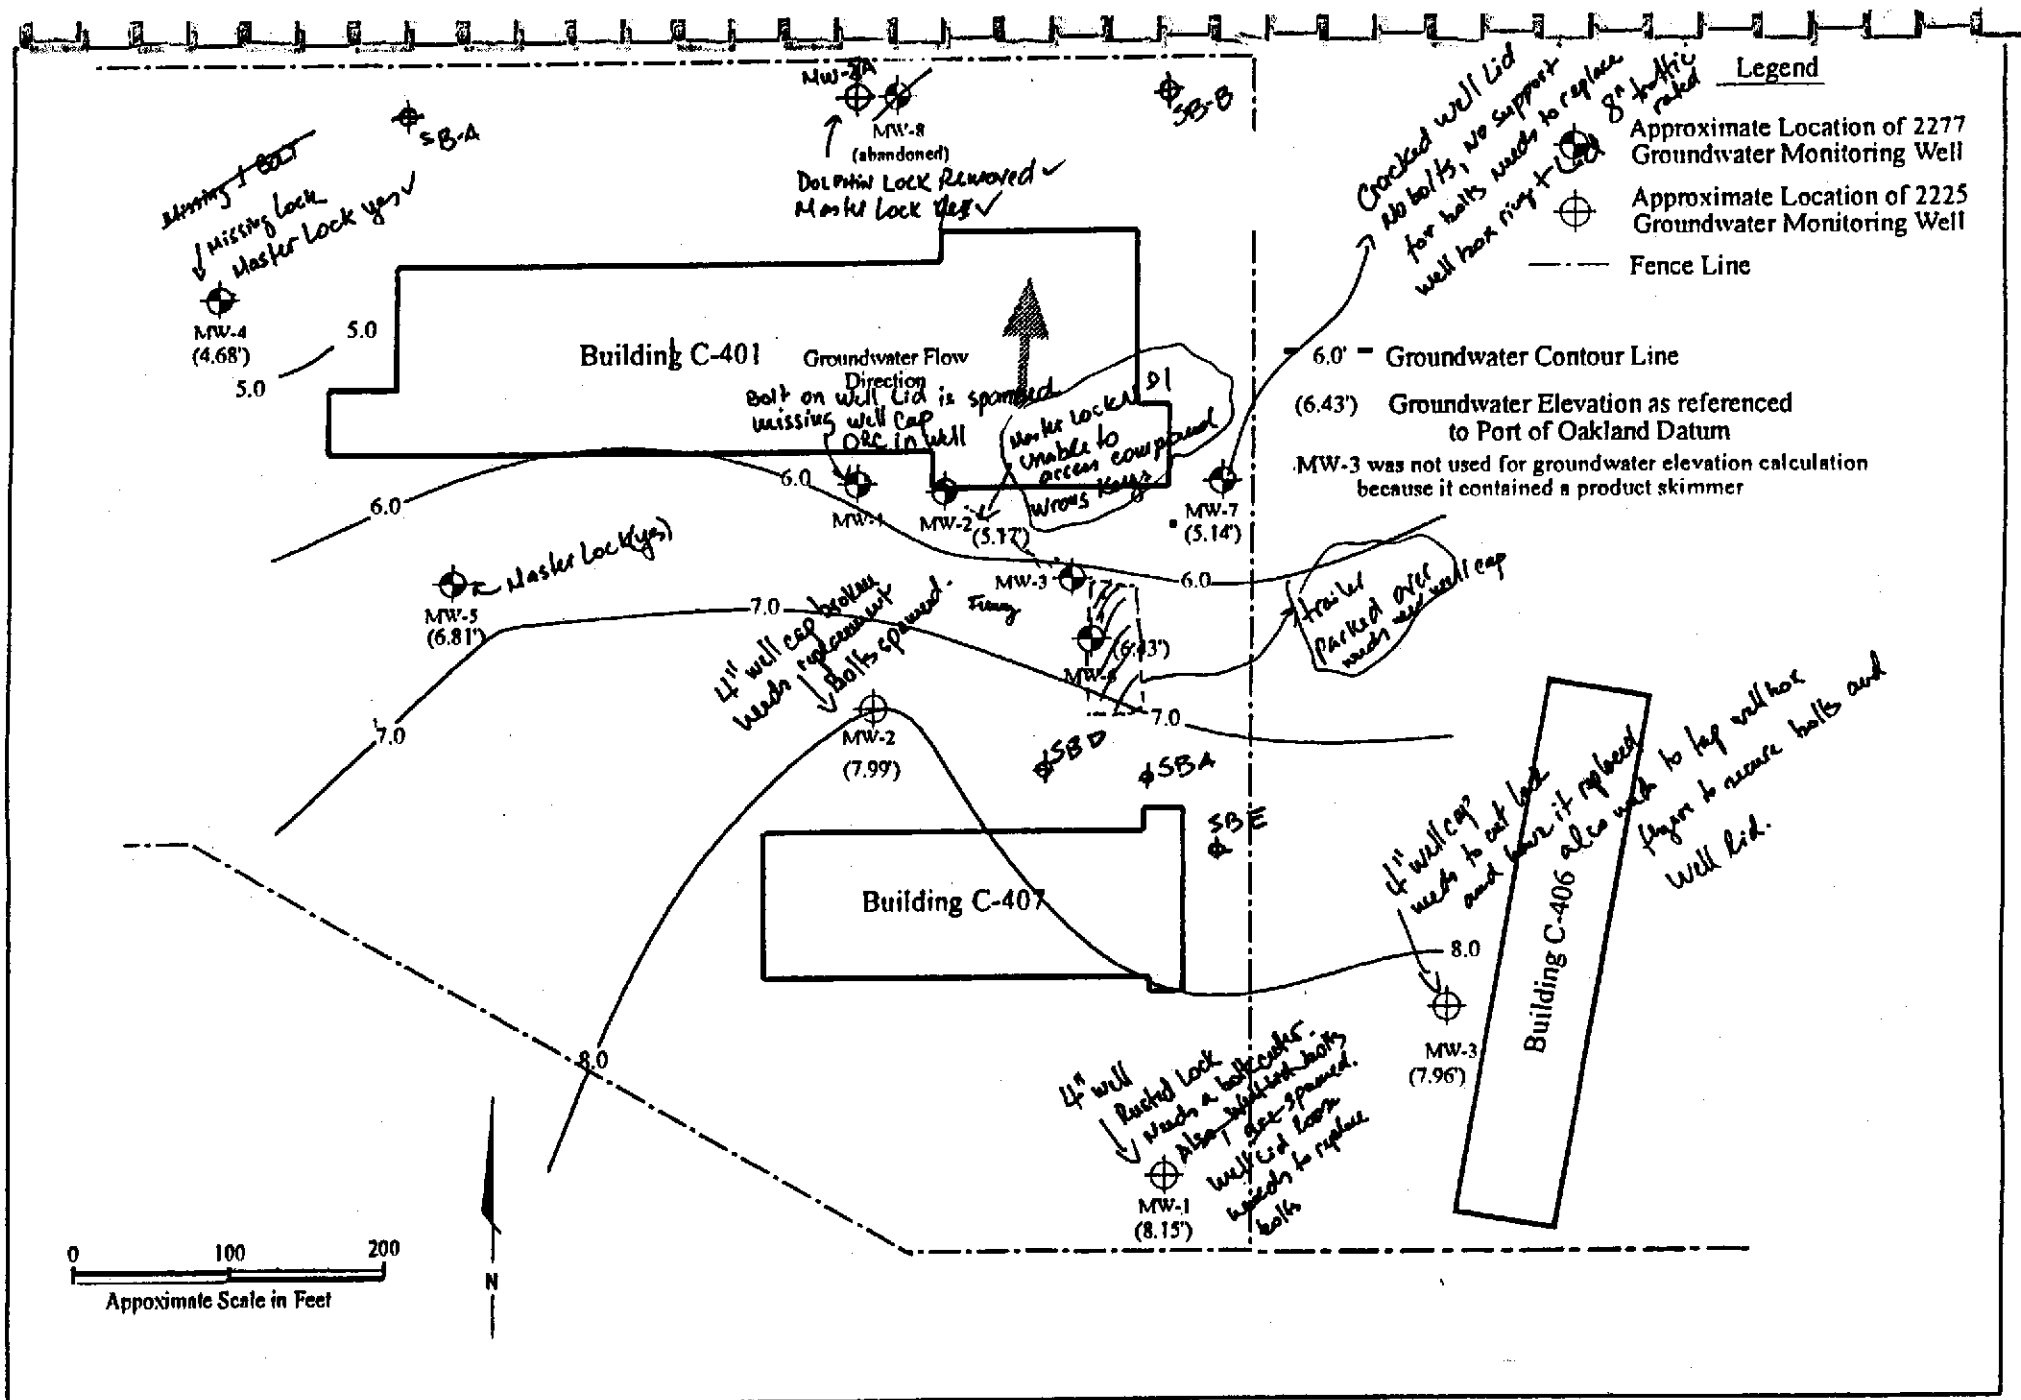

Harding ESE
A MACTEC COMPANY

Groundwater Elevations, December 19, 2000
Quarterly Groundwater Monitoring Report
2277 and 2225 Seventh Street
Oakland, California 94607

PLATE
3



PROJECT NAME: PORT OF OAKLAND

DATE: 8 FEB 2002

PROJECT NUMBER: 00-152.15

DAILY ACTIVITY REPORT

PAGE 1 OF 2

SITE LOCATION: 2225 & 2277 7TH STREET

DESCRIPTION OF FIELD ACTIVITIES AND EVENTS

0700 ARRIVE AT SITE - MEET WITH ROGERIO LEONG. DISCUSS TODAY'S PLANNED ACTIVITIES.

0730 SET UP VAN FOR SAMPLING. CUT LOCK

0745 AT MW-1 (2225 7TH ST.). OPEN WELL COVER - DRAIN WATER. MEASURE WATER AT 5.30'. OIL INTERFACE PROBE DETECTS NO PRODUCT. DISPOSABLE BAILER REVEALS NO WATER. REPLACE WELL CAP AND LOCK.

0810 AT MW-3 (2225 7TH ST.). OPEN WELL COVER - CUT LOCK. REMOVE CAP - SEWER LIKE ODOR COMES FROM WELL CASING. WATER LEVEL MEASURED USING OIL INTERFACE PROBE AT 6.85'. DISPOSABLE BAILER REVEALS NO VISIBLE PRODUCT. CLOSE WELL COVER - REPLACE LOCK. WELL TRAFFIC COVER THREADED HOLES STRIPPED.

0830 AT MW-2 (2225 7TH ST.). OPEN WELL COVER. TRAFFIC COVER BOLT HOLES STRIPPED. WATER LEVEL MEASURED USING AN OIL INTERFACE PROBE AT 5.57'. DISPOSABLE BAILER REVEALS FLOATING PRECIPITATED MATERIAL BUT NO VISIBLE PRODUCT. WELL CAP IS NOT LOCKABLE - UN-SECURED WELL. CAP AND LOCK NEEDED.

0840 AT MW-4 (2277 7TH ST.). OPEN WELL COVER. WATER LEVEL MEASURED AT 8.05' USING AN OIL INTERFACE PROBE - NO PRODUCT DETECTED. DISPOSABLE BAILER REVEALS NO VISIBLE PRODUCT.

0900 AT MW-5 (2277 7TH ST.). DRAIN WATER FROM AROUND WELL COVER. OPEN WELL COVER. USING AN OIL INTERFACE PROBE WATER IS MEASURED AT 6.01' WITH NO PRODUCT DETECTED. DISPOSABLE BAILER REVEALS NO VISIBLE PRODUCT. WELL CAP SHOULD BE REPLACED (CAN NOT UNTHREAD). CLOSE UP WELL.

0920 AT MW-8A (2277 7TH ST.). OPEN WELL COVER. WATER LEVEL MEASURED AT 7.76' USING THE OIL INTERFACE PROBE. NO PRODUCT DETECTED. DISPOSABLE BAILER REVEALS NO VISIBLE PRODUCT. WELL SECURED AND CLOSED.

0930 AT MW-7 (2277 7TH ST.). OPEN WELL COVER. COVER BROKEN. WATER LEVEL AT 8.50' USING THE INTERFACE PROBE. NO PRODUCT DETECTED. DISPOSABLE BAILER REVEALS NO VISIBLE PRODUCT. SECURE WELL CAP, REPLACE LID.

PREPARED BY: JAMES ANDERSON

DATE:

PREPARER'S SIGNATURE: James Anderson



PROJECT NAME: PORT OF OAKLAND

DATE: 8 FEB 2002

PROJECT NUMBER: 00-152.15

DAILY ACTIVITY REPORT

PAGE 2 OF 2

SITE LOCATION: 2277 7TH STREET

DESCRIPTION OF FIELD ACTIVITIES AND EVENTS

0945 At MW-6 (2277 7TH ST.). DRAIN WATER FROM AROUND WELL COVER.

WELL BOX FILLED WITH WATER. AFTER DRAINING WATER - WATER LEVEL IS MEASURED AT 6.88' USING A OIL INTERFACE PROBE. NO PRODUCT DETECTED. DISPOSABLE BAILER REVEALS NO VISABLE PRODUCT. CAP NEEDS REPLACING - UNABLE TO LOCIC. COVER NEEDS REPAIR - IS IN A DEPRESSION - WILL ALWAYS FILL WITH WATER - LOCIC WILL RUST - CAP WILL BE BROKEN - CAP WILL NEED REPLACING.

1015 At MW-3 (2277 7TH ST.). OPEN WELL COVER. REMOVE SKIMMER.

MEASURE TOP OF PRODUCT AT 7.55' AND TOP OF WATER AT 8.42'. TAKE 4 VOA SAMPLES OF 30ml EACH. LABEL PRODUCT SAMPLE MW-3 AT SAMPLE TIME (1030) TO FRIEDMAN & BRUYA, INC.; TO BE ANALYZED FOR: 8270 PAH's, DIESEL & MOTOR OIL; ASTM D-2007 STD. FUEL SCAN; PIANO; 8260 VOC's w/ MTBE; 6010 METALS Ca, Cu, Pb, Ni & Zn.

1055 At MW-1 (2277 7TH ST.). OPEN WELL COVER. REMOVE SKIMMER.

MEASURE TOP OF PRODUCT AT 8.17' AND TOP OF WATER AT 8.79'. TAKE 4 VOA SAMPLES OF 30ml EACH. LABEL PRODUCT SAMPLES MW-1 AT SAMPLE TIME (1115) TO FRIEDMAN & BRUYA, INC.. SAME ANALYSIS AS ABOVE.

1135 At MW-2. OPEN WELL - SKIMMER HAS BEEN REMOVED. MEASURE

WATER LEVEL AT 8.28' USING THE OIL INTERFACE PROBE. NO PRODUCT DETECTED. DISPOSABLE BAILER REVEALS NO VISABLE PRODUCT. SECURE WELL AND SITE.

1210 FINISH WORK AT SITE FOR TODAY.

PREPARED BY: JAMES ANDERSON

DATE: 8 FEB 2002

PREPARER'S SIGNATURE: [Signature]



PROJECT NAME: PORT OF OAKLAND

DATE: 11 FEB 2002

PROJECT NUMBER: 00-152.15

DAILY ACTIVITY REPORT

PAGE 1 OF 3

SITE LOCATION: 2277 7TH STREET

DESCRIPTION OF FIELD ACTIVITIES AND EVENTS

- 0705 ARRIVE AT SITE. BEGIN PAPER WORK. ROGERIO LEONG ONSITE.
- 0715 GREGG DRILLING ARRIVES ONSITE. MEET WITH JASON NEFF, DON PEARSON & ANGEL SALAZAR.
- 0720 HOLD DAILY TAILGATE SAFETY MEETING. DISCUSS JOB PROCEDURES.
- 0730
- 0740 SET UP AT FIRST BORING LOCATION PZ-20. BEGIN BREAKING THROUGH ASPHALT. (PZ-C)
- 0740 SAMPLE FROM 1.5-3.0'. KEEP 2-2.5' SAMPLE FOR ENVIRONMENTAL.
- 0800 AT 4.5-6.0'. TAKE SAMPLE FOR ENVIRONMENTAL ANALYSIS FROM 5.5-6.0'. NEXT SAMPLE INTERVAL IS IN WATER.
- 0815 BORING COMPLETED TO DEPTH ~15.5'. BEGIN WELL CONSTRUCTION. CASING SET AT 15.4'. 10' OF 0.010" SCREEN WITH A 0.5' SILT TRAP, BELOW 5' OF BLANK, SET INTO RUBBER. FILTER PACK BROUGHT TO 4' BELOW GROUND SURFACE, BENTONITE SEAL (CHIPS) TO 3' B.G.S. AND GROUT TO SURFACE. SIX INCH TRAFFIC BOX CEMENTED INTO PLACE.
- 0845 DRILLERS MOVE AND SET UP ON PZ-19 (PZ-D).
- 0850 BEGIN BREAKING THROUGH ASPHALT AT PZ-19 (PZ-D).
- 0900 SAMPLE FROM 1.5-3.0'. KEEP 2-2.5' SAMPLE FOR ENVIRONMENTAL ANALYSIS. RACHEL HESS ONSITE TO OBSERVE OPERATIONS.
- 0910 AT 4.5-6.0'. KEEP 5.0-5.5' SAMPLE FOR ENVIRONMENTAL ANALYSIS. NEXT SAMPLE INTERVAL IS IN WATER.
- 0920 KEEP SAMPLE FROM 7.0-7.5' FOR GEOTECHNICAL ANALYSIS (SAND).
- 0935 BORING COMPLETED TO 15.5'. UNABLE TO OBTAIN SAMPLE OF CLAY FOR GEOTECHNICAL TESTING - TOO SOFT. DRILLERS BEGIN TESTING WELL. 0.5' SILT TRAP + 10' OF 0.010" SCREENED PVC WITH 5' OF BLANK CASING TO THE SURFACE. FILTER PACK TAKEN TO 4' BELOW GROUND SURFACE. BENTONITE CHIPS ADDED TO 3' B.G.S. GROUTED TO THE SURFACE. SIX INCH TRAFFIC BOX CEMENTED INTO PLACE.
- 1000 HAVE TRAILERS MOVED ADJACENT TO BUILDING L-401 IN ORDER TO ACCESS PZ-19 (PZ-F). BREAK FOR LUNCH.
- 1100 BEGIN BREAKING THROUGH ASPHALT ON PZ-F (PT-14).

PREPARED BY:

JAMES ANDERSON

DATE: 11 FEB 2002

PREPARER'S SIGNATURE:

James Anderson

PROJECT NAME: PORT OF OAKLAND

DATE: 11 Feb 2002

PROJECT NUMBER: 00-152.15

DAILY ACTIVITY REPORT

PAGE 2 OF 3

SITE LOCATION: 2277 7TH STREET

DESCRIPTION OF FIELD ACTIVITIES AND EVENTS

- 1110 SAMPLE AT 1.5 TO 3.0'. KEEP 2.5' TO 3.0' SAMPLE FOR ENVIRONMENTAL ANALYSIS.
- 1115 AT 4.5 TO 6.0' SAMPLE INTERVAL. KEEP 5.0-5.5' SAMPLE FOR ENVIRONMENTAL ANALYSIS.
- 1120 OBSTRUCTION IN BOREHOLE FORCES AUGERS TO THE SOUTH WEST. ABANDON BOREHOLE - MOVE 2' EAST WITHIN SAME CLEARED BOX.
- 1135 BEGIN BREAKING THROUGH ASPHALT ON SECOND ATTEMPT AT PZ-F.
- 1145 HIT REFUSAL AT 6' IN SECOND ATTEMPT. MOVE NORTH WEST OF PRIOR LOCATIONS FOR THIRD AND FINAL ATTEMPT.
- 1200 BEGIN BREAKING THROUGH ASPHALT ON THIRD ATTEMPT.
- 1220 AT 10.5', SAMPLER LOST INTO AUGERS. DRILLER OVERDRILLS TO 12' AND PULLS AUGERS TO RECOVER SAMPLER BUT SAMPLER IS NOT RECOVERED.
- 1235 DRILLER OVERDRILLS TO 15' TO RECOVER SAMPLER. NO SAMPLES TAKEN FROM 10.5' TO 15'.
- 1300 WELL SET AT 14.5'. 0.5' SILT TRAP, 10' OF 0.010" SCREENED PVC AND 4' OF BLANK CASING. FILTER PACK TO 3' BELOW GROUND SURFACE. BENTONITE SEAL TO 2' B.G.S., GROUT TO 1', INSTALL TRAFFIC BOX AND CEMENT IN PLACE.
- 1330 SET UP AT PZ-A (CPT-01).
- 1340 BEGIN ^{QUICK} BROW BREAKING ASPHALT AT PZ-A.
- 1350 SAMPLE FROM 1-2'. KEEP SAMPLE FROM 1.0-1.5' FOR ENVIRONMENTAL ANALYSIS.
- 1355 SAMPLE FROM 3'-4.5' - RETAIN 3-3.5' SAMPLE FOR ENVIRONMENTAL ANALYSIS.
- 1405 LABEL SAMPLE FROM 5.0-5.5' (ABOVE WATER TABLE) FOR ENVIRONMENTAL ANALYSIS.
- 1410 KEEP SAMPLE OF POORLY GRADED SAND/CLAYRY SAND FOR GEOTECHNICAL ANALYSIS. (@6.5-7.0')
- 1425 BORING COMPLETED TO 15.5'. BEGIN WELL INSTALLATION. 0.5' SILT TRAP AT BOTTOM WITH 10' OF 0.010" SCREEN AND 5' OF BLANK PLACED INTO BOREHOLE. CASING ONLY GOES DOWN TO 14'.

PREPARED BY: JAMES ANDERSON

DATE: 11 FEB 2002

PREPARER'S SIGNATURE: 



PROJECT NAME: PORT OF OAKLAND

PROJECT NUMBER: 00-152.15

SITE LOCATION: 2277 7TH STREET

DAILY ACTIVITY REPORT

DATE: 11 FEB 2002

PAGE 3 OF 3

DESCRIPTION OF FIELD ACTIVITIES AND EVENTS

1435 WATER ADDED TO AUGERS IN ORDER TO FORCE MATERIAL FROM AUGERS.
 1440 AUGERS OPEN TO 15.5'. CASING PLACED AT BOTTOM OF BOREHOLE - SANDING
 BEGUN. FILTER PACK BROUGHT TO 4' BELOW GROUND SURFACE, BEAUNITE
 CHIPS TO 3', GROUT UP TO ~ 0.8' B.G.S..
 1500 TRAFFIC BOX INSTALLED AND CEMENTED INTO PLACE. PALLET WALL INSTALLED.
 1525 DRILLERS DEPART. ROGERIO AND MYSELF REVIEW TODAY'S CORE BOXES.
 1700 FINISH LOGGING FOR TODAY. PUT EQUIPMENT AND SAMPLES AWAY.
 1705 DEPART SITE FOR HOME. TALK WITH RACHEL ON THE WAY
 HOME REGARDING REDRILLING AND SAMPLING AT PZ-C, D & F.

~~NOT USED~~

[Handwritten signature]

PREPARED BY: JAMES ANDERSON

DATE: 11 FEB 2002

PREPARER'S SIGNATURE: *[Handwritten signature]*



PROJECT NAME: PORT OF OAKLAND

DATE: 12 FEB 2002

PROJECT NUMBER: _____

DAILY ACTIVITY REPORT

PAGE 1 OF 2

SITE LOCATION: _____

DESCRIPTION OF FIELD ACTIVITIES AND EVENTS

- 0655 ARRIVE ONSITE. CHECK WITH GUARD AND SUPERVISOR IN THREE RIVERS TRUCKING YARD ABOUT DRILL THIS MORNING.
- 0700 ROGERIO LEONG ONSITE. PID IS NOT FUNCTIONING. CHECK AGAIN WITH CHARGER - NOT WORKING.
- 0705 DRILLERS ONSITE.
- 0710 HOLD DAILY HEALTH & SAFETY MEETING. ATTENDEES: ROGERIO LEONG, JASON NEFF, DON PEARSON & ANGEL SALAZAR.
- 0720 SET UP DRILL RIG AT PZ-B (CPT-04).
- 0725 BEGIN BREAKING THROUGH ASPHALT.
- 0740 SAMPLE TAKEN FROM 1 TO 2.5'. KEEP 1.0 TO 1.5' SECTION FOR ENVIRONMENTAL ANALYSIS.
- 0745 SAMPLE TAKEN FROM 3.0' TO 4.5'. RETAIN 3.0 TO 3.5' PORTION OF SAMPLE FOR ENVIRONMENTAL ANALYSIS.
- 0750 SAMPLE TAKEN FROM 4.5' TO 6.0'. STORE THE 5.0 TO 5.5' SECTION FOR ENVIRONMENTAL ANALYSIS.
- 0800 SAMPLE TAKEN FROM 6.0 TO 7.5'. KEEP THE 7.0 TO 7.5' PART FOR ENVIRONMENTAL ANALYSIS. SAMPLE DOES NOT APPEAR TO BE IN WATER.
- 0820 OBSTRUCTION HIT AT 9.5'. DRILLER DRIVES SAMPLER TO 10' AND RECOVERS ROCKY / PRODUCT / CLAY SAMPLE.
- 0825 AT 13' DRILLER LOSES SAMPLER IN BOREHOLE. NO WAY TO RETRIEVE IT. DRILLER OPTS TO DRIVE SAMPLER TO BOTTOM OF BOREHOLE AND BUILD WELL. I WILL TAKE GRAB SAMPLES FROM AUGERS.
- 0845 DRILLERS AT ^{15.0}~~15.5~~_{gwc}. SAMPLER CAUSING PROBLEMS IN AUGERS. HAVE DRILLERS DRILL TO ^{15.0}~~15.5~~_{gwc} AND FOUND SAMPLER AHEAD OF AUGERS. BEGIN SETTING WELL AT ^{15.0}~~15.5~~_{gwc} WITH A 6" SILT TRAP AND 10' OF 0.010" SCREEN AND 5' OF BLANK CASING. FILTER PACK WAS BROUGHT TO 4' ($\frac{1}{2}$ ABOVE TOP OF SCREEN), BENTONITE CHIPS ADDED TO 3' BELOW GROUND SURFACE, GROUT TO APPROXIMATELY 1' B.G.S. AND TRAFFIC BOX CEMENTED INTO PLACE.

PREPARED BY: _____

JAMES ANDERSON

DATE: 12 FEB 2002

PREPARER'S SIGNATURE _____

James Anderson



PROJECT NAME: PORT OF OAKLAND

DATE: 12 FEB 2002

PROJECT NUMBER: CO-152.15

DAILY ACTIVITY REPORT

PAGE 2 OF 2

SITE LOCATION: 2225 & 2277 7TH STREET

DESCRIPTION OF FIELD ACTIVITIES AND EVENTS

- 0915 MOVE DRILL RIG TO NEXT LOCATION PZ-E (CPT-24).
- 0920 BEGIN BREAKING THROUGH ASPHALT. UPON SETTING UP AT PZ-E DRILLER NOTES THE EXISTENCE OF OVERHEAD POWER LINES. UNABLE TO DRILL AT THIS LOCATION. PHONE RACHAL REGARDING THIS SITUATION. HAVE DRILLERS MOVE TO PZ-C TO TAKE ONE AND THREE FOOT SAMPLES. ANGEL STRAM CLEANS AUGERS.
- 0940 SAMPLE FROM 1' TO 2'. KEEP SAMPLE FROM 1.0 TO 1.5' FOR ENVIRONMENTAL ANALYSIS.
- 0945 SAMPLE FROM 3.0' TO 4.0'. KEEP SAMPLE FROM 3.0 TO 3.5' FOR ENVIRONMENTAL ANALYSIS.
- 0950 FINISH AT PZ-C. MOVE DRILL RIG TO PZ-D TO SAMPLE.
- 0955 BEGIN BREAKING THROUGH ASPHALT AT PZ-D FOR 1' & 3' SAMPLES.
- 1000 SAMPLE FROM 1' TO 2'. KEEP SAMPLE FROM 1.0 TO 1.5' FOR ENVIRONMENTAL ANALYSIS.
- 1010 SAMPLE FROM 3.0' TO 4.5'. KEEP SAMPLE FROM 3.0' TO 3.5' FOR ENVIRONMENTAL ANALYSIS.
- 1015 MOVE DRILL RIG AND EQUIPMENT TO PZ-F.
- 1020 BEGIN BREAKING THROUGH ASPHALT AT PZ-F.
- 1025 SAMPLE FROM 1' TO 2.5'. RETAIN 1.0 TO 1.5' SLEEVE FOR ENVIRONMENTAL ANALYSIS.
- 1030 SAMPLE FROM 3.0 TO 4.5'. KEEP THE SLEEVE FROM 3.0 TO 3.5' FOR ENVIRONMENTAL ANALYSIS.
- 1035 DRILLERS CEMENT PZ-C, D & F LOCATIONS.
- 1100 DRILLERS LOAD UP EQUIPMENT, SECURE SITE. ROGERIO CHECKS CHAIN OF CUSTODY AGAINST SAMPLES.
- 1115 BREAK FOR LUNCH.
- 1145 RESUME LOGGING SAMPLES. (1230) SAMPLES RELEASED TO PHIL RICHEY
- 1630 FINISH LOGGING SAMPLES. TO LAB TO INVENTORY SAMPLES.
- 1800 SAMPLES CHECKED. FINISH WORK FOR TODAY.

PREPARED BY:

JAMES ANDERSON

DATE: 12 FEB 2002

PREPARER'S SIGNATURE:

James Anderson



PROJECT NAME: PORT OF OAKLAND

DATE: 13 FEB 2002

PROJECT NUMBER: 00-152.15

DAILY ACTIVITY REPORT

PAGE 1 OF 1

SITE LOCATION: 2225 & 2277 7TH STREET

DESCRIPTION OF FIELD ACTIVITIES AND EVENTS

- 1030 ARRIVE ONSITE. MEET WITH ROGERIO LEONG.
- 1035 HOLD DAILY HEALTH AND SAFETY MEETING. WORK ON BORING LOGS - PAPERWORK.
- 1210 GREGG DRILLING REPRESENTATIVES ARRIVE. DISCUSS JOB / PIEZOMETER PLACEMENT. GIVE SAFETY BRIEFING.
- 1230 SET UP AT PZ-E.
- 1240 HYDRO PUNCH (DIRECT PUSH) TO 4' (APPROXIMATELY 1' RECOVERY).
- 1250 SECOND TRY 4' TO 8' (APPROXIMATELY 3' RECOVERY) KEEP SAMPLE ABOVE WATER ESTIMATED FROM RECOVERY TO BE 5.5 TO 6.0' SECTION.
- 1255 SWITCH TO SPLIT SPOON SAMPLER. MOVE BOREHOLE LOCATION 2' EAST. BEGIN DIRECT PUSH (0-2').
- 1300 KEEP 1.0 TO 1.5' PORTION OF FIRST DIRECT PUSH SAMPLE FOR ENVIRONMENTAL ANALYSIS.
- 1305 SAMPLE FROM 2 TO 3.5', RETAIN 3.0 TO 3.5' PORTION OF RECOVERY FOR ENVIRONMENTAL ANALYSIS.
- 1310 SAMPLE REMAINING 1.5' SECTION TO 5' (3.5 TO 5'). PLACE IN CORE BOX. BOREHOLE SAMPLED LIKEWISE FOR THE REMAINDER OF THE DRILLING (2', 1.5', 1.5').
- 1325 AT 15'. HAVE WELL PLACED AT BOTTOM OF BOREHOLE. 6" SILT TRAP (4.5 TO 15.0'), 10' OF 0.010" SCREENED PVC (4.5' TO 14.5'), 4.5' OF BLANK PVC (0 TO 4.5'). FILTER PACK PLACED 15 TO 3.5', BENTONITE SEAL 2.5' TO 3.5', GROUT ~0.8' TO 2.5', 6" MORRISON WELL BOX CEMENTED INTO PLACE.
- 1430 DRILLERS FINISH AT SITE. BREAK FOR LUNCH.
- 1535 BACK FROM LUNCH. SIGN SAMPLES (PRODUCT) OVER TO ROGERIO LEONG FOR CONTINUATION OF SAMPLING ON FRIDAY. GIVE ROGERIO EQUIPMENT NEEDED FOR SAMPLING.
- 1605 DEPART SITE FOR RENO.
- 1650 PASS OFFICE IN ROUTE TO NEXT JOB.

PREPARED BY:

JAMES ANDERSON

DATE: 13 FEB 2002

PREPARER'S SIGNATURE:

James Anderson

PROJECT NAME: PORT OF OAKLAND

DATE: 02/15/2002

PROJECT NUMBER: 00-152.15

DAILY ACTIVITY REPORT

PAGE 1 OF 1

SITE LOCATION: 2225 & 2277 7th Street

DESCRIPTION OF FIELD ACTIVITIES AND EVENTS

7:30 Arrive at site. Surveyors already on site (Joe + Allen) performing survey on CPT points and piezometers.

7:40 Discuss briefly with Joe and show some other CPT points. Joe questioned whether or not ~~enough~~ to have old wells surveyed as well (Called Rachel to confirm)

8:00 Get set up to check and sample product in all newly installed piezometers.

8:15 Lower slowly bailer at PZ-A⁽¹⁾. No product visible in groundwater. Water is clear and with no hydrocarbon odor.

8:20 Dispose bailer into drum.

8:30 At PZ-B⁽¹⁾ No visible product and hydrocarbon odor in the disposable bailer.

9:00 At PZ-F⁽¹⁾ Approximately $\frac{1}{10}$ of 1-inch of product thickness was detected in bailer.

9:30 Extracted ~~20 ml~~ of product in 30 min.

9:45 At PZ-E⁽¹⁾ No visible product in bailer. Water has a yellowish color with slight hydrocarbon odor.

10:00 At PZ-C⁽¹⁾ No visible product in bailer. Slight hydrocarbon odor in groundwater.

10:10 At PZ-D⁽²⁾ No visible product in bailer. Slight hydrocarbon odor in groundwater

10:15 Return to PZ-F to extract more product out of the well

11:20 Collect 5ml of product in 1 hour. Product thickness decreases to less than $\frac{1}{10}$ of an inch during sampling.

11:30 Surveyors leave site. I dispose ^{the bailer} and close off PZ-F.

11:40 Leave site.

[Signature] 02/15/02

PREPARED BY:

[Signature]

DATE: 02/15/02

PREPARE'S SIGNATURE:

[Signature]

PROJECT NAME: PORT OF OAKLAND

DATE: 19 FEB 2002

PROJECT NUMBER: 00-152.15

DAILY ACTIVITY REPORT

PAGE 1 OF 12

SITE LOCATION: 2225 & 2277 7TH STREET

John

DESCRIPTION OF FIELD ACTIVITIES AND EVENTS

- 0720 ARRIVE ONSITE. BEGIN PAPERWORK
- 0725 GREGG DRIVING'S REPRESENTATIVE MOE RUDT ARRIVES ONSITE. DISCUSS JOB AND HOLD HEALTH & SAFETY MEETING.
- 0735 SET UP AT PZ-B. WATER LEVEL - 9.23', TOTAL DEPTH 14.9'
- 0740 BEGIN SURGING SCREEN INTERVAL. AUTO CALIBRATE HORIBA. PH-3.99, COND - 4.52 MS/CM, TUBS - 0, D.O. - 10.81, TEMP - 11.6°C.
STD " - 4.00 " - 4.49 " - 0
- 0750 SET UP TO BAIL.
- 0804 BEGIN BAILING.
- 0820 FINISH BAILING. 710 CASING VOLUMES REMOVED. HIGH TURBIDITY PARAMETERS STABILIZED. LET WELL WATER SETTLE PRIOR TO SAMPLING.
- 0830 SET UP AT PZ-A. W.L. - 7.41', T.D. - 15.4'
- 0835 BEGIN SURGING SCREEN INTERVAL. & MOTOR OIL
- 0900 SAMPLE PZ-B FOR TPH GAS, BTEX+MTBE & TPH DIESEL WITH SILICA GEL CLEANUP. SECURE WELL.
- 0905 BEGIN PURGING PZ-A.
- 0915 WELL IS DEWATERING. READINGS ^{John} STABILIZED. LET RECOVER FOR SAMPLING.
- 0935 RESUME BAILING. WATER LEVEL STILL DROPPING.
- 0950 STOP PURGING @ 58%. WELL NOT MAKING WATER. READINGS STABILIZED. GET O.K. TO STOP PURGING FROM RACHEL HESS. LET WELL RECOVER FOR SAMPLING.
- 1000 SET UP AT PZ-D. W.L. - 5.95, T.D. - 15.5'
- 1005 BEGIN SURGING SCREEN INTERVAL.
- 1027 BEGIN BAILING WATER FROM WELL - SHEEN ON WATER.
- 1040 FINISH BAILING + 10 WELL VOLUMES. SECURE WELL
- 1050 AT PZ-A. PREPARE TO SAMPLE. W.L. - 7.95'
- 1100 SAMPLE PZ-A FOR TPH GAS, BTEX+MTBE & TPH DIESEL, MOTOR OIL WITH SILICA GEL CLEAN UP.
- 1105 HEAD TO PZ-F. W.L. - 7.72', T.D. - 14.7 (FLOATING PRODUCT)

PREPARED BY: JAMES ANDERSON

DATE: 19 FEB 2002

PREPARER'S SIGNATURE: *James Anderson*



PROJECT NAME: ~~1225 12277 7th Street~~ ^{FOUR OF DALLAND}
 PROJECT NUMBER: 00-152.15 **DAILY ACTIVITY REPORT** DATE: 19 FEB 2002
 SITE LOCATION: PAGE 2 OF 2

DESCRIPTION OF FIELD ACTIVITIES AND EVENTS

- 1115 BEGIN SURGING PZ-F. HEAD TO PZ-D TO SAMPLE.
- 1130 SAMPLE PZ-~~A~~^D FOR TPH GAS, BTEX + MTBE & TPH DIESEL, MOTOR OIL WITH SILICA GEL CLEANUP. BACK TO PZ-F
- 1145 BEGIN PURGING PIEZOMETER AT PZ-F.
- 1215 FINISH DEVELOPMENT AT PZ-F. LET SEDIMENT SETTLE PRIOR TO SAMPLING. MOVE DRUM TO DRUM STORAGE AREA. LABEL DRUM PZ-A, PZ-B, PZ-D & PZ-F PURGE WATER.
- 1235 HEAD TO PZ-C. W.L. - 6.21', T.D. - 15.5'.
- 1245 BEGIN SURGING PZ-C. HEAD BACK TO PZ-F TO SAMPLE
- 1305 FINISH SAMPLING AT PZ-F FOR TPH GAS, BTEX + MTBE & TPH DIESEL/MOTOR OIL WITH SILICA GEL CLEANUP.
- 1310 BACK AT PZ-C. BEGIN BAILING.
- 1330 FINISH DEVELOPMENT AT PZ-C. LET SEDIMENT SETTLE OUT. HEAD TO PZ-E. TRUCK TRAILER NEEDS TO BE MOVED PRIOR TO SET UP AT PZ-E.
- 1350 SET UP AT PZ-E. W.L. - 6.21', T.D. - 15.5'.
- 1355 BEGIN SURGING AT PZ-E. HEAD BACK TO PZ-C TO SAMPLE.
- 1400 BEGIN SAMPLING AT PZ-C FOR TPH GAS, BTEX + MTBE, TPH DIESEL/MOTOR OIL WITH SILICA GEL CLEANUP. TAKE DUPLICATE HERE LABELED DUP-A @ (1440 TIME).
- 1420 BACK AT PZ-E. BEGIN BAILING.
- 1500 FINISH BAILING AT PZ-E. LET WATER SETTLE PRIOR TO SAMPLING. TAKE PURGE WATER DRUM TO DRUM STORAGE AREA. TOTAL OF 13 DRUMS (2 WATER FROM PZ DEVELOPMENT, 2 WATER FROM MIN-BA, 9 SOIL (1 PARTIAL + PPE)).
- 1515 SAMPLE PZ-E FOR TPH GAS, BTEX + MTBE & TPH DIESEL/MOTOR OIL WITH SILICA GEL CLEANUP.
- 1530 GREGG DEVELOPER DEPARTS SITE.
- 1600 I DEPART SITE FOR LAB - BREAK FOR LUNCH.
- 1820 AT LAB DROP OFF SAMPLES.
- 1830 FINISH WORK FOR TODAY.

PREPARED BY: JAMES ANDERSON DATE: 19 FEB 2002
 PREPARER'S SIGNATURE:

PROJECT NAME: 00.152.15

DATE: 03/11/02

PROJECT NUMBER: Port of Oakland **DAILY ACTIVITY REPORT**

PAGE 1 OF 1

SITE LOCATION: 2277 7th Street, Oakland Ca

DESCRIPTION OF FIELD ACTIVITIES AND EVENTS

7:10 Calls Dave Newick (Port of Oakland) to confirm forklift schedule at 9:00 AM at site.

9:00 Arrive at site and meet Jack (Port of Oakland) forklift operator and show him location of Grease Trap Catch Basin at the south end of Building C407 adjacent to wash rack.


9:10 Begin lifting the east end of the Grease Trap. No visible oil product is noted inside the 8" galvanized pipe as well as the standing water in the Catch Basin concrete. Barker confirms that water is clear with no odor.

9:15 lift the west end of the concrete lid. A 8" galvanized pipe containing ~~no~~ liquid is observed. Barker reveals oily coating (very light) and very slight hydrocarbon odor from the liquid retrieved inside the 8" galvanized pipe. Water appearance is clear. A very light sheen is detected in the surface water.

9:20 lift concrete lid from the center of the concrete catch basin. Water is clear with no odor.

9:30 Put concrete lids back

10:10 Leave site to office

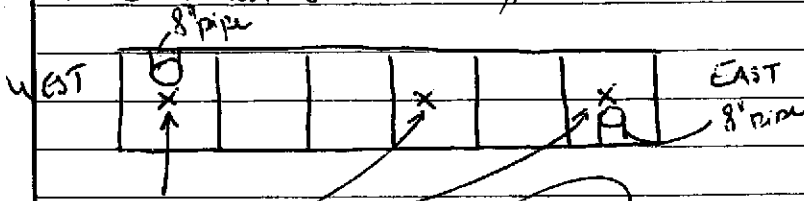

Concrete lid removed

03/11/02

[Handwritten signature]

PREPARED BY:


Rogelio Leong

DATE: 03/11/02


PREPARER'S SIGNATURE:

[Handwritten signature]


**CONCRETE CATCH BASIN DET.
SHOP BUILDING SLAB**

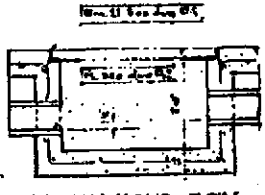


SECTION ALONG FLOW

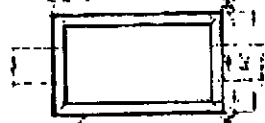

PLAN

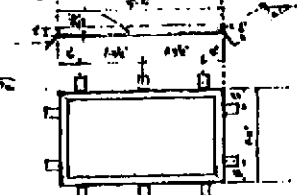


GRATING FRAME

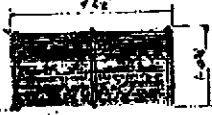

GRATING

GREASE TRAP COVER SLAB


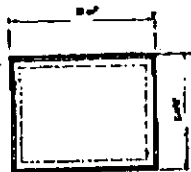


PLAN




GREASE TRAP SLUDGE TRAY


EDGE DETAIL

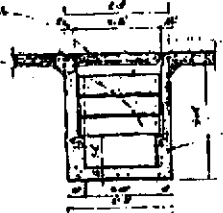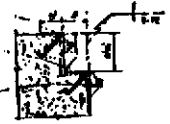


SECTION B-B

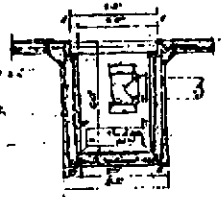

SECTION C-C

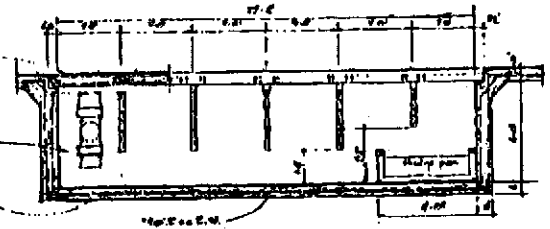

SECTION A-A

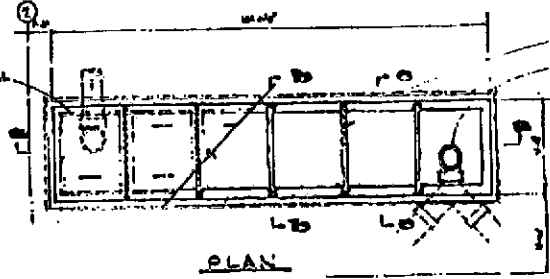


PLAN

GREASE TRAP DETAILS

NOTES:
1. All work on this drawing is to be completed per specifications.
2. Check local codes and standards for any additional requirements.
3. Verify all dimensions and materials before construction.


<p>APPROVED FOR CONSTRUCTION</p> <p>DATE: 3/1/02</p> <p>BY: [Signature]</p>	<p>DESIGNED BY: [Signature]</p> <p>DATE: 2/28/02</p>
<p>PROJECT: SHOP BUILDING</p> <p>LOCATION: [Address]</p>	<p>SCALE: 1/4" = 1'-0"</p>

GREASE TRAP DETAILS

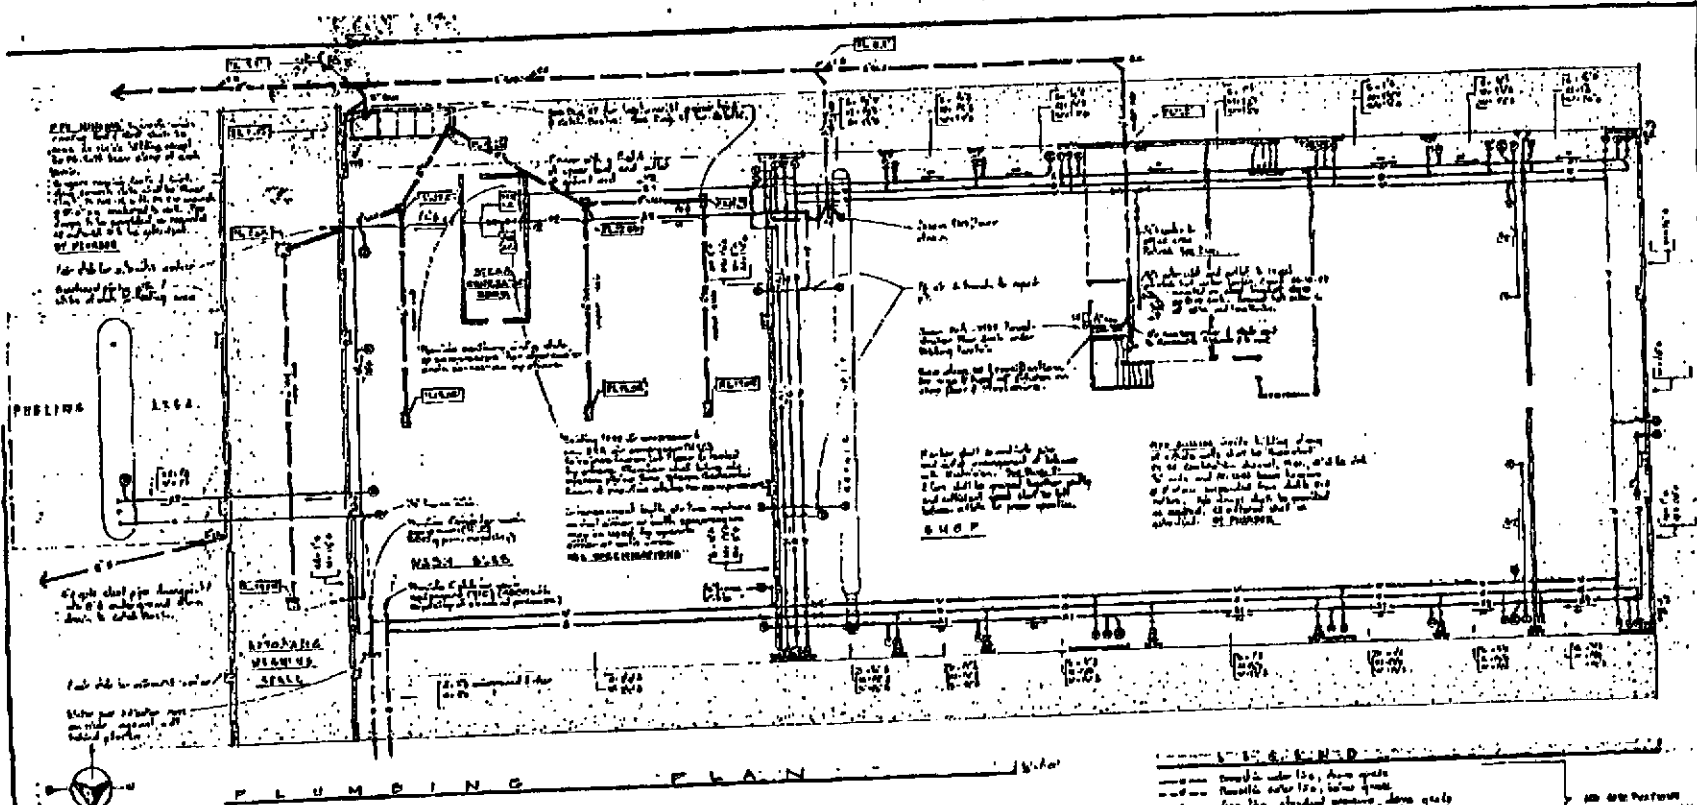

PLUMBING NOTES

- 1. All plumbing work shall comply with all applicable codes, rules, regulations, and standards, and shall be subject to the jurisdiction and approval of the local health department.
- 2. All plumbing work shall be installed in accordance with the approved plumbing plan and specifications.
- 3. All plumbing work shall be installed in a clean and sanitary manner, using suitable and proper materials and workmanship.
- 4. All plumbing work shall be installed in a safe and sound manner, and shall be subject to the jurisdiction and approval of the local health department.
- 5. All plumbing work shall be installed in a permanent and durable manner, and shall be subject to the jurisdiction and approval of the local health department.
- 6. All plumbing work shall be installed in a safe and sound manner, and shall be subject to the jurisdiction and approval of the local health department.
- 7. All plumbing work shall be installed in a permanent and durable manner, and shall be subject to the jurisdiction and approval of the local health department.
- 8. All plumbing work shall be installed in a safe and sound manner, and shall be subject to the jurisdiction and approval of the local health department.
- 9. All plumbing work shall be installed in a permanent and durable manner, and shall be subject to the jurisdiction and approval of the local health department.
- 10. All plumbing work shall be installed in a safe and sound manner, and shall be subject to the jurisdiction and approval of the local health department.

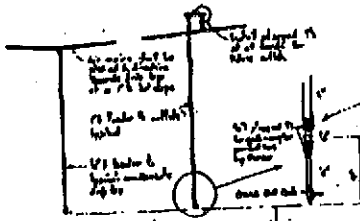

PLUMBING SYMBOLS

- 1. 1/2" Galv. Steel Pipe
- 2. 1/2" Galv. Steel Pipe
LEGEND

1/2" Galv. Steel Pipe	1/2" Galv. Steel Pipe
1/2" Galv. Steel Pipe	1/2" Galv. Steel Pipe
APPROVED FOR CONSTRUCTION

DATE: 3/4/02

PROJECT: KINOSITY FRONT THERMAL

LOCATION: KINOSITY FRONT THERMAL

DESIGNED BY: [Signature]

CHECKED BY: [Signature]

SCALE: AS SHOWN

PROJECT NAME: Port of Oakland
PROJECT NUMBER: 00152.15 - 05 **DAILY ACTIVITY REPORT**
SITE LOCATION: 2277 + 2225 7th Street, Oakland

DATE: 3-25-02
PAGE 1 OF 1

DESCRIPTION OF FIELD ACTIVITIES AND EVENTS

0700 AT site system running.
0800 H+S meeting - introductions - Precision will be working two crews
IRIS - Chris - Head
Emily - Hydro
Klainia - Geologist (Environmental)
Mike - Geologist

Port of Oakland John Prull at site. Reminded to put on safety (hat + vest)
Precision installing - 2" wells to @ 10-15' bsg - using X-D rigs to "core"
+ collect soil samples.

IRIS to collect soil samples, ground water samples, + Air samples from the
bore holes.

IRIS will use Klainia to run one rig and Mike to run the other.
Chris will oversee + give direction, Emily will provide support between
both rigs.

IRIS presence on site - look for transition zone from (bottom-up)
sand-clay-sand to sand-clay-silt north toward building C-401

- ② Collect product samples when encountered
- ③ Observe IRIS

Bill White calls - will be out on site on 3-26-02

9:45 MFC-19 - one crew working near Bldg C-401

9:30 MFC-31 - one crew working near - Bldg C-406

10:40 MFC-18 -

MFC-14 - no sheen

IRIS asks about how long to leave monitoring wells in after installation?
Told IRIS the longer the better to give product (if present) a chance to
accumulate in wells. Precision will cut the wells a little below
grade + put a small plate over the bore hole for protection. The protection
works.

MFC-33 small product-like sheen on minus of UOA sample

MFC-18 - no observable product - slight sheen or emulsion - leave well in

MFC-19 " " very slight sheen or emulsion - leave well in

MFC-35 set tap well

MFC-37 2:00 drilling

MFC-16 2:40 drilling

MFC-15 Refusal at 8' bsg. No step out → not cleaned. Could not tell if
concrete or something else.

4:00 PM Begin to wind down - start to clean-up.

Precision puts plates on wells.

IRIS stores soil cores in Bldg C-407 in sand board boxes.

PREPARED BY: Tim Winters

PREPARERS SIGNATURE: T. Winters

DATE: 3-25-02

PROJECT NAME: Port of Oakland

DATE: 3-26-02

PROJECT NUMBER: 00152.15-05

DAILY ACTIVITY REPORT

PAGE 1 OF 1

SITE LOCATION: 2277 & 2225 7th Street Oakland

DESCRIPTION OF FIELD ACTIVITIES AND EVENTS

Press in at site with X0-5D rig. There was hard material the first few feet at 2277 7th St. Decided to use stronger rig.

MFC-37 sampled for water - very small product globs in water

MFC-38 no product on water

MFC-40 no product on water

Re-check MFC-19. Product in well - collect samples + take pictures

Re-check MFC-18. Product in well - collect samples + take pictures

Call Bill White. 925-946-3148 not there - call 925-250-9977. Culls back again in route. Ask about well keys? The wells at the site are locked.

0900 Jeff Rubin at site. Bill White + Jeff Rubin look at treatment system + walk near Bldg C-401 while talking

Set well casing in MFC-8 - same type of material as MFC-16. MFC-16 is dry - no water

Beginning to encounter different color material in MFC 8+9 as compared to green material found in MFC 14-15-16. Today, north of 14-15-16 the material is brown.

MFC-41 no product when water sampling

Walk site with Bill White - locate storm drains, utilities, for Bill White's estimate

MFC-15 - Chris noted possible small product globs or emulsion on water

Claim to do MFC-17 then move to plot form of building C-401 + continue

10:45 begin MFC-17

11:45 on plot form Bldg C-401

12:30 no product MFC-44

Check more monitoring wells - wells are secured + locked.

1:45 collect additional product from MFC-19 @ 1/2" of product in water

1:50 " " MFC-18 @ 1/4" of product in water

2:25 check MW-1 south of Bldg C-401. There is @ 4" of product in well. The product skimmer is set above the product layer. Could be the tidal influence - but not adjust the skimmer. Collect product samples. Re-play the product.

MW-3 at Bldg C-401 is part of the active system. Did not check MW-3 for product. Did not want to interfere w/ the active product recovery system.

Took soil samples from MFC-4, 5, 6, 7, 8, 9, 14, 15, 16, 17. at 8' bsg put UOA + added water + shook. Arranged UOAs in order as the MFC + locked for similarities or differences in the sediment sequences. Took color pictures for later evaluation.

5:30 PM samples of site by Courville. There is also a mobile lab set-up in a bay of Bldg C-401.

Air sampling begins at MFC-17 @ 4' bsg.

" " MFC-16 "

" " MFC-15 " " Prod sample begin again possibly 3-27-02

PREPARED BY: Tim White

PREPARERS SIGNATURE: T-White

DATE: 3-26-02

PROJECT NAME: Part of Oakland DATE: 3-27-02
 PROJECT NUMBER: 00152.15-05 DAILY ACTIVITY REPORT PAGE 1 OF 3
 SITE LOCATION: 2227 + 2225 7th Street, Oakland

DESCRIPTION OF FIELD ACTIVITIES AND EVENTS

0700 on site

- MFC-6 no product during water sampling
- MFC-7 no product - well goes dry - very sediment rich water
- MFC-13 installed
- MFC-12 installed
- MFC-5 no product 3-27-02
- MFC-27 installed
- MFC-28
- MFC-24 ↓
- MFC-11 installed
- MFC-4 no product 3-27-02 goes dry during sampling
- MFC-8 goes dry during sampling - no product
- MFC-9 no product

Called Bill White - told him lithology from MFC-11, 12, 13 SAND - 8' bsg no colors & info @ products in MW's from monitoring

- MFC-2 installed
- MFC-3 installed
- MFC-46 - step out south on platform Bldg C-406
- MFC-20 - step out north on platform Bldg C-406
- MFC-10

@ 2:10 Part of Oakland - white truck - looks at drums at site
 @ 2:30 " " leaves site
 Drum inventory - 13 drums on site. Drums located north of Bldg C-401

Drum #	Contents	1 2 3 etc. →	Bldg C-401
		0 0 0 0 0	
1	H ₂ O PZ-C, PZ-E		
2	H ₂ O PZ-A, PZ-B, PZ-D, PZ-F		
3	Soil PZ-E		
4	Soil PZ-B 12 Feb 02		
5	Soil PZ-C, PZ-D, PZ-F + Core samples		
6	Soil PZ-A cores PZ-A, PZ-B, PZ-E		
7	Soil PZ-F		
8	Soil PZ-C		
9	Soil PZ-D		
10	H ₂ O PZ-A PZ-F		
11	Soil MW-B + PPE → Put disposable bucket + PPE Here -		
12	H ₂ O 500ml 2001		
13	Soil MW-B		

2:30 Finish drilling at C-401 + C-407

PREPARED BY: Tim Leitch DATE: 3-27-02
 PREPARERS SIGNATURE: [Signature]

PROJECT NAME: Pont of Oakland

PROJECT NUMBER: 00152.15 - 05

SITE LOCATION: 2277+2225 7th St., Oakland

DATE: 3-27-02

PAGE 2 OF 3

DAILY ACTIVITY REPORT

DESCRIPTION OF FIELD ACTIVITIES AND EVENTS

MFC-20 (step out at Bldg C-406 - strong odor @ 10' deep. Collect small portion + place in UOA w/ H₂O, shake. No product on top of water in UOA. Product does not seem to be trapped in the interstitial spaces between pores.

4:10 Still no product in UOA sample w/ water + sediment of MFC-20. However product was seen on flight rods threads when extracting.

Precision begins air sampling at C-401 - Air samples at MFC-3, MFC-15, MFC-14, MFC-10, MFC-13, and MFC-1.

Recess at locations MFC-7 + MFC-5 for air sample collection.
Start drilling at MFC-26

Collected air samples at MFC-5 + MFC-7

PREPARED BY: Tim Leitch

PREPARERS SIGNATURE: T. Leitch

DATE: 3-27-02

PROJECT NAME: Part of Oakland

DATE: 3-27-02

PROJECT NUMBER: 00152.15-05

DAILY ACTIVITY REPORT

PAGE 3 OF 3

SITE LOCATION: 2227 + 2225 7th Street, Oakland

DESCRIPTION OF FIELD ACTIVITIES AND EVENTS

Precision on site - Continue installing monitoring wells
Monitor wells (on site) for DTW + DTP.

Bldg C-401

	Depth to water (DTW)	Depth to Product (DTP)	Comments
mw-1	—	4" product	collect sample
mw-2	8.29	—	2" well
mw-3	—	—	pump system
mw-4	7.94	—	2" cap needs replaced
mw-5	6.14	—	2" cap needs replaced
mw-6	7.23	—	2" well replaced cap/lids
mw-7	8.38	—	2" road box lid broken
mw-8	7.67	—	2" well
PZ-A	7.36	—	2"
PZ-B	6.09	—	2"
PZ-F	7.35	—	2"

Bldg C-407

	DTW	DTP	Comments
MW-1	5.17	—	4" well
MW-2	5.54	—	4" well put back + caps
PZ-C	6.17	—	2" well
PZ-D	5.91	—	2" well put caps back on

Bldg C-406

	DTW	DTP	Comments
MW-3	3.46	—	4" well
PZ-E	5.94	—	4" well

Visual check w/ bucket because of proximity to suspected product plume

PZ-C - no product - clear water

PZ-D

MW-2

MW-5 no product - clear water

PZ-F product was smeared on side of bucket - strong sheen on water C-401

MW-6 no product - clear water

MW-7

PZ-E no product - clear water

Returned on 3-26-02

replaced road box lid on MW-7 at Bldg C-401

replaced 2" cap on MW-4 at Bldg C-401

replaced 2" cap on MW-5 at Bldg C-401

PREPARED BY: Tim Wutchers

PREPARERS SIGNATURE: T. Wutchers

DATE: 3-27-02



PROJECT NAME: Part of Oakland
PROJECT NUMBER: 00152.15-05
SITE LOCATION: 2277 + 2225 7th St., Oakland

DAILY ACTIVITY REPORT

DATE: 3-28-02
PAGE 1 OF 2

DESCRIPTION OF FIELD ACTIVITIES AND EVENTS

0700 -
check product level MFC-19 — .75"
MFC-18 — 1.25"

MFC-3 water clear when water sampling
Begin drilling MFC-23
Air sample MFC-28, MFC-29, —
MFC-13 no product when water sampling
MFC-12 no product when water sampling
MFC-11 " "
MFC-25 " "
MFC-27 " "

Provision - begins to pull well casing. Follow Provision from well to well + inspect well casings for signs of products. Take pictures for photo documentation.

ABANDON -

MFC-17 0.01 foot of product similar to MFC-18, + MFC-19 picture
MFC-19 0.05 foot of product picture
MFC-18 0.25 foot of product picture
MFC-8 clean screen, no product in bailer - muddy "
MFC-9 " "
MFC-31 0.01 of product @ 4" at 2:00 pm
MFC-30 dry - soil boring @ 7' Dsg
MFC-15 clear water - some mud on screen "
MFC-14 " " "
MFC-13 " " "
MFC-5 " " "
MFC-6 " " "
MFC-35 Trace of product - screen smeared w/ product (6") picture "
MFC-36 " " "
MFC-20 " " "
MFC-40 clear water - no product - screen muddy "
MFC-41 " " "
MFC-44 " " "
MFC-39 " " "
MFC-38 " " "
MFC-46 no water

MFC-1 clear H₂O when water sampling
MFC-2 " "
MFC-3 clear H₂O when water sampling

PREPARED BY: Tim Leitcher
PREPARERS SIGNATURE: [Signature]

DATE: 3-28-02

PROJECT NAME: Part of Oakland
PROJECT NUMBER: 00152.15 - 05
SITE LOCATION: 2277 + 2225 7th St, Oakland

DAILY ACTIVITY REPORT

DATE: 3-28-02
PAGE 2 OF 2

DESCRIPTION OF FIELD ACTIVITIES AND EVENTS

1200
Foss Environmental removes drums inventoried at Bldg C-401 on 3-25-02.

Continue abandonments
MFC-25 clear water - muddy casing
MFC-28 "
MFC-27 clear water - muddy casing
MFC-31 product at @ 0.25" product smeared on screen - picture
MFC-33 trace of product product smeared on screen

MFC-21 dry during abandonment
MFC-23 clear H₂O during sampling
MFC-16 still dry - abandon well
MFC-10 abandon soil boring

ABANDONMENTS

MFC-12 slight sheen on water surface - product stain on screen
MFC-11 muddy screen
MFC-1 clear water in bucket - mud on screen
MFC-2 "
MFC-3 "
MFC-23 clear water in bucket - mud on screen

MFC-26 clear water during sampling
MFC-36 clear water during abandonment
MFC-45 "
MFC-34 "
MFC-26 clear water during abandonment

ABANDONMENTS

MFC-20 bottom screen product smeared -
MFC-4 clear water + screen during abandonment
MFC-7 "
MFC-21 clear water + screen during abandonment
MFC-22 soil boring - dry - abandon
MFC-46 soil boring - dry - abandon
MFC-24 "
MFC-29 "
MFC-32 "
MFC-43 soil boring - dry - abandonment
MFC-42 abandon mud - didn't see it.

PREPARED BY: Tim Wetchers
PREPARERS SIGNATURE: T. Wetchers

DATE: 3-28-02

PROJECT NAME: Part of Oakland DATE: 3-28-02
 PROJECT NUMBER: 00152.15-05 DAILY ACTIVITY REPORT PAGE 1 OF 2
 SITE LOCATION: 2277 + 2225 7th St., Oakland

DESCRIPTION OF FIELD ACTIVITIES AND EVENTS

Summary of screen condition during the APPOINTMENTS. OBSERVATIONS

Well or Soil Boring #	Condition	Product	Comments
MFC-1	clear - muddy	-	
2	clear - muddy	-	
3	clear - muddy	-	
4	clear - muddy	-	
5	clear - muddy	-	
6	clear - muddy	-	
7	muddy screen	-	
8	clear - muddy	-	
9	clear - muddy	-	
10	-	-	soil boring
11	muddy screen	-	
12	-	Slight steam	product smear on screen
13	muddy screen	-	
14	muddy screen	-	
15	muddy screen	-	
16	dry	-	dry well
17	product on screen	0.01	picture
18	product on screen	trace 0.25	picture
19	product on screen	0.05	picture
20	product on screen	trace	picture
21	dry	-	water
22	soil boring dry	-	
23	clear water	-	
24	soil boring	-	
25	clear muddy screen	-	
26	clear - muddy screen	-	
27	clear - muddy screen	-	
28	clear - muddy screen	-	
29	soil boring dry	-	
30	dry - soil boring	-	
31	product on screen - soil boring	trace V ₂ O ₅	picture
32	dry - soil boring	-	
33	product on screen	trace	
34	clear H ₂ O	-	
35	product on screen	trace	
36	clear H ₂ O	-	
37	product on screen	trace	
38	clear H ₂ O / muddy	-	
39	clear H ₂ O / muddy	-	
40	clear H ₂ O / muddy	-	
41	clear H ₂ O / muddy	-	
42	didn't see this being observed		

PREPARED BY: Tim Winters DATE: 3/28/02
 PREPARERS SIGNATURE: [Signature]

PROJECT NAME: Pont of Oakland

PROJECT NUMBER: 00152.15-05

SITE LOCATION: 2227 + 2225 7th St., Oakland

DATE: 7-28-02

PAGE 2 OF 2

DAILY ACTIVITY REPORT

DESCRIPTION OF FIELD ACTIVITIES AND EVENTS

MFC-43 Soil being - dry
44 clean H₂O - muddy screen
45 clean H₂O dig alertink
46 soil being dry

Wells & MFC contain product at site during the ERIS Investigation


Number	Location	Product	Screen
MFC-12	C-401	shown	yes
MFC-17	C-401	0.01	"
MFC-19	C-407	0.25	"
MFC-19	C-407	0.05	"
MFC-20	C-406	trace*	"
MFC-31	C-406	trace ^{1/2} *	"
MFC-33	C-406	trace*	"
MFC-35	C-406	trace*	"
MFC-37	C-406	trace*	"

* Trace amount of product is seen like in appearance but not at measurement levels -
There was not product in sufficient amounts to collect from soil logs with trace amounts.

PREPARED BY: Tim WATCHSOS
PREPARERS SIGNATURE: T. Watch


DATE: 7-28-02

MISC 217

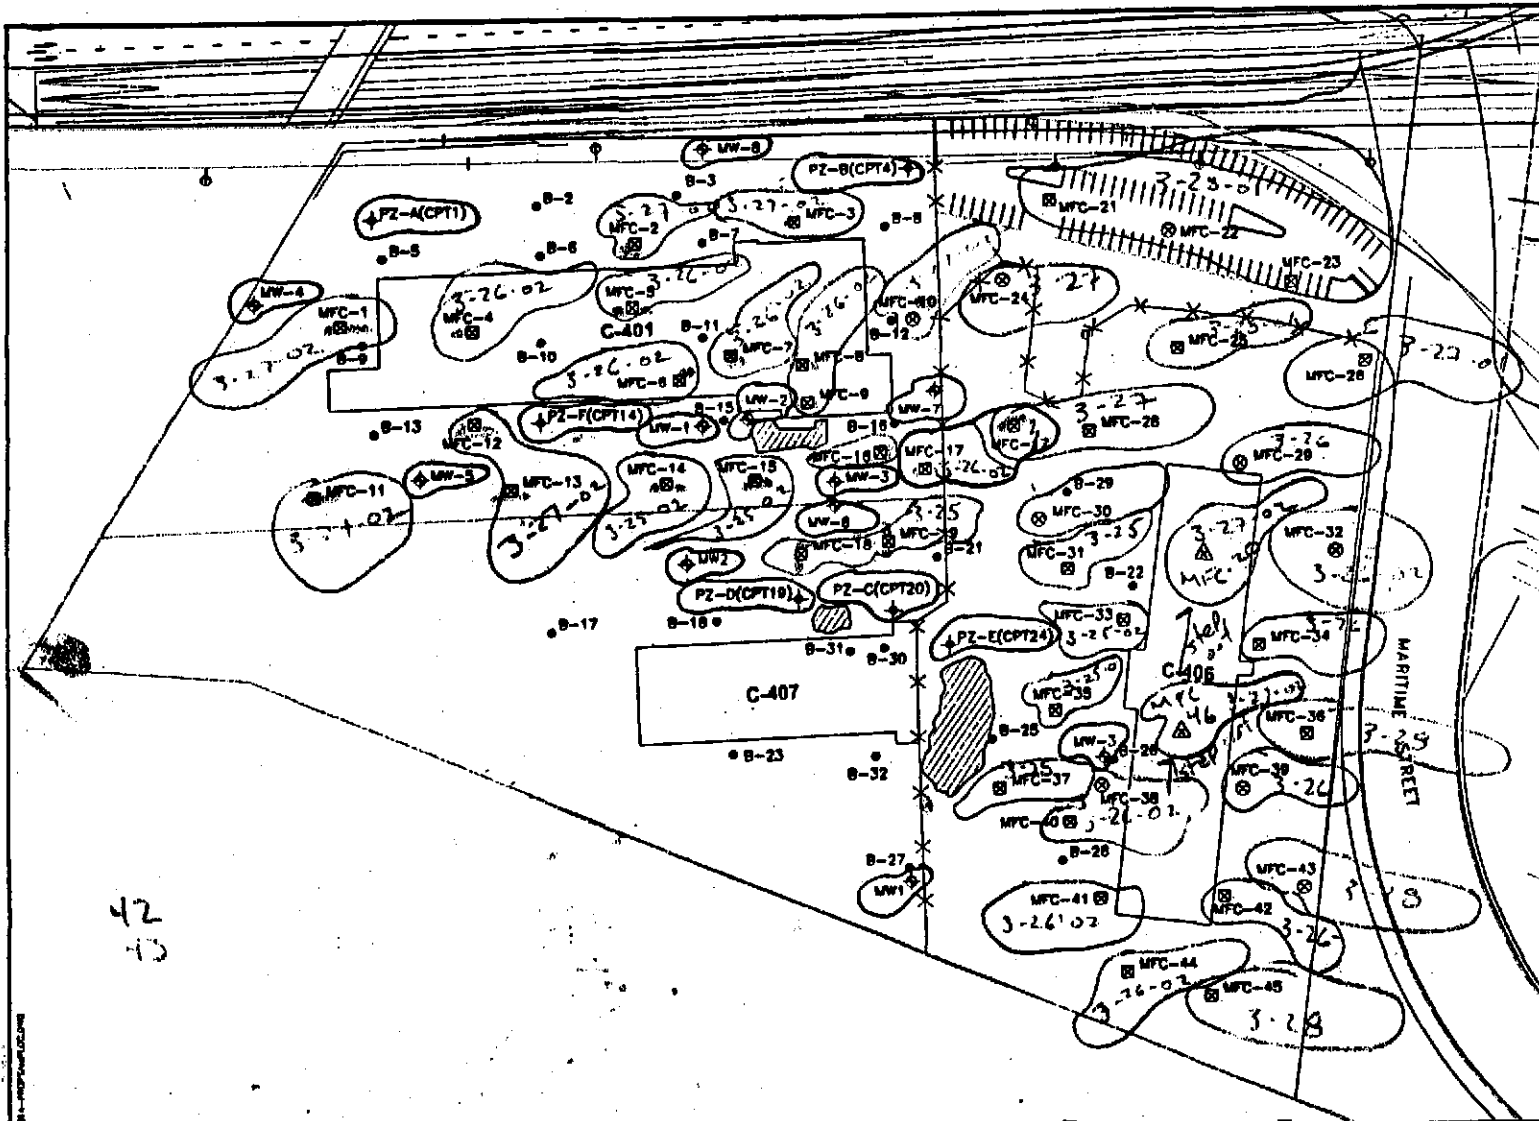

- KEY:**
- ⊠ Proposed Soil and Grab Groundwater Boring
 - ⊙ Proposed Soil Boring
 - ⊡ Proposed Strip-Out Boring
 - ⊕ Existing Groundwater Monitoring Well (various installations)
 - Existing CPT Location (Innovative Technical Solutions Inc. (ITSI), 2002)
 - ⊕ Existing CPT Location and Piezometer (ITSI, 2002)
 - ▨ LIST Removal Estimation

NOTE:
MFC-20 is not currently used.

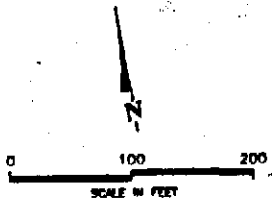

42
43

IRIS ENVIRONMENTAL
1010 Broadway, Suite 1000, Oakland, California 94612

Proposed Sampling Locations
Part of Oakland Future Field Support Services Complex
2225 and 2277 7th Street
Oakland, California

Page
3

Drafter: MAS Date: 3/18/02 Contract Number: 01-201A Approved: Revised:



Innovative
Technical
Solutions, Inc.

TAILGATE SAFETY MEETING

DATE 16 FEBRUARY 2002 TIME 0725 JOB NUMBER 00-152.15
 CUSTOMER PORT OF OAKLAND ADDRESS 530 WATER ST. OAKLAND, CA.
 SPECIFIC LOCATION 2225 & 2277 7TH STREET OAKLAND, CA.
 TYPE OF WORK PIEZOMETER DEVELOPMENT & SAMPLING
 CHEMICALS USED _____


SAFETY TOPICS PRESENTED

PROTECTIVE CLOTHING/EQUIPMENT LEVEL D. HARD HAT, SAFETY GLASSES, REFLECTIVE SAFETY VEST, STEEL TOED BOOTS.
 CHEMICAL HAZARDS PURGE WATER (PRODUCT)
 PHYSICAL HAZARDS MOVING RIG PARTS, TRUCK TRAFFIC, SLIP, TRIP & FALL HAZARDS
 EMERGENCY PROCEDURES CALL 911 - FOLLOW EMERGENCY PERSONNELS DIRECTIONS.
 HOSPITAL SUMMIT MEDICAL CENTER PHONE(S) 869-6600 AMBULANCE PHONE 911
 HOSPITAL ADDRESS 350 HAWTHORNE AVE. OAKLAND, CA.
 SPECIAL EQUIPMENT DEVELOPMENT RIG


OTHER _____

ATTENDEES

PRINTED NAME
MOE RUHO

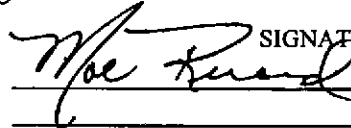SIGNATURE


CONDUCTED BY: JAMES ANDERSON
 SUPERVISOR

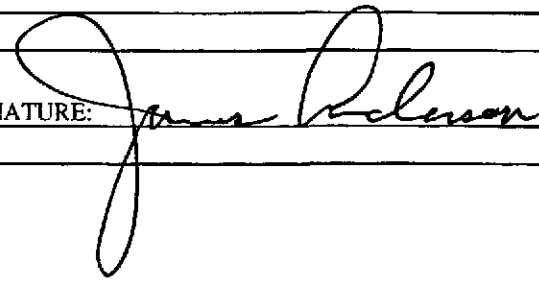SIGNATURE: 



**Innovative
Technical
Solutions, Inc.**

TAILGATE SAFETY MEETING

DIVISION/SUBSIDIARY

FACILITY

DATE 13 FEB 2002

TIME 1035 / 1220

JOB NUMBER 00-152.15

CUSTOMER PORT OF OAKLAND

ADDRESS 530 WATER ST. OAKLAND, CA.

SPECIFIC LOCATION 2225 1TH STREET

TYPE OF WORK DRILLING / LOGGING

CHEMICALS USED DIESEL FUEL, GASOLINE, CEMENT

SAFETY TOPICS PRESENTED

PROTECTIVE CLOTHING/EQUIPMENT LEVEL D

CHEMICAL HAZARDS DIESEL FUEL, GASOLINE, CEMENT, UNDERGROUND PRODUCT.

PHYSICAL HAZARDS MOVING PARTS ON DRILL RIG, TRUCK TRAFFIC, OVERHEAD LINES

EMERGENCY PROCEDURES CALL 911

HOSPITAL SUMMITT MEDICAL CENTER PHONE (910) 818-1400 AMBULANCE PHONE 911

HOSPITAL ADDRESS 350 HAWTHORNE AVE. OAKLAND, CA.

SPECIAL EQUIPMENT DRILL RIG / PID


OTHER BE VERY CAREFUL

ATTENDEES

PRINTED NAME

SIGNATURE

Rogelio Leong
Bobby Deason
Vincent Polop

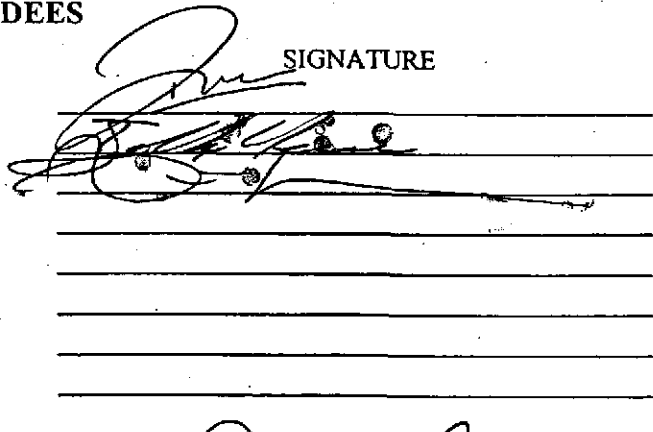

CONDUCTED BY: JAMES ANDERSON
SUPERVISOR

SIGNATURE James Anderson



**Innovative
Technical
Solutions, Inc.**

TAILGATE SAFETY MEETING

DIVISION/SUBSIDIARY _____ FACILITY _____
 DATE 12 FEB 2002 TIME 0710 JOB NUMBER 00-152.15
 CUSTOMER PORT OF OAKLAND ADDRESS 530 WATER STREET OAKLAND, CA.
 SPECIFIC LOCATION 2225 & 2277 SEVENTH STREET OAKLAND, CA.
 TYPE OF WORK DRILLING / PIEZOMETER INSTALLATION
 CHEMICALS USED DIESEL FUEL, GASOLINE, CEMENT

SAFETY TOPICS PRESENTED

PROTECTIVE CLOTHING/EQUIPMENT LEVEL D
 CHEMICAL HAZARDS DIESEL FUEL, GASOLINE, CEMENT, PRODUCT
 PHYSICAL HAZARDS DRILL RIG MOVING PARTS, STEAM CLEANER
 EMERGENCY PROCEDURES CALL 911 FOLLOW EMERGENCY PERSONNELS DIRECTIONS.
 HOSPITAL _____ PHONE _____ AMBULANCE PHONE _____
 HOSPITAL ADDRESS _____
 SPECIAL EQUIPMENT _____
 OTHER _____

ATTENDEES

PRINTED NAME	SIGNATURE
<u>Rogerio Leung</u>	<u>[Signature]</u>
<u>Don Reasid</u>	<u>[Signature]</u>
<u>Angela Sidorow</u>	<u>[Signature]</u>
<u>J. Neff</u>	<u>[Signature]</u>
_____	_____
_____	_____
_____	_____
_____	_____

CONDUCTED BY: JAMES ANDERSON SUPERVISOR SIGNATURE: [Signature]



**Innovative
Technical
Solutions, Inc.**





TAILGATE SAFETY MEETING


DIVISION/SUBSIDIARY _____ FACILITY _____
 DATE 11 FEBRUARY 2002 TIME 0720 JOB NUMBER _____
 CUSTOMER PORT OF OAKLAND ADDRESS 530 WATER ST.
 SPECIFIC LOCATION 2225 & 2217 7TH STREET
 TYPE OF WORK DRILLING, SAMPLING, PIEZOMETER INSTALLATION
 CHEMICALS USED DIESEL FUEL, GASOLINE, CEMENT

SAFETY TOPICS PRESENTED

PROTECTIVE CLOTHING/EQUIPMENT _____
 CHEMICAL HAZARDS DIESEL, GAS, UNDERGROUND PRODUCT
 PHYSICAL HAZARDS DRILLING EQUIPMENT
 EMERGENCY PROCEDURES CALL 911 - FOLLOW EMERGENCY PERSONNELS DIRECTIONS
 HOSPITAL _____ PHONE _____ AMBULANCE PHONE _____
 HOSPITAL ADDRESS _____
 SPECIAL EQUIPMENT _____
 OTHER _____

ATTENDEES

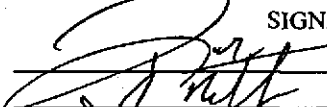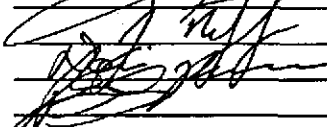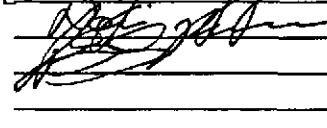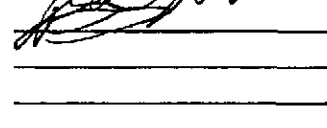PRINTED NAME	SIGNATURE
<u>ROGERIO LEONG</u>	
<u>Jason Neff</u>	
<u>DON PEARSON</u>	
<u>Angel Salazar</u>	
_____	_____
_____	_____
_____	_____

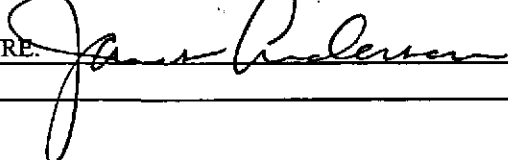CONDUCTED BY: JAMES ANDERSON SUPERVISOR
 SIGNATURE: 



TAILGATE SAFETY MEETING

DATE | Feb 2002 TIME 0900 JOB NUMBER 00-152.15
 CUSTOMER Port of Oakland ADDRESS 530 Water Street 2nd Floor Oakland, California
 LOCATION 2277 7th Street and 2225 7th Street Oakland, California
 TYPE OF WORK Cone Penetration Testing
 CHEMICALS USED Deisel fuel, Gasoline

SAFETY TOPICS PRESENTED

PROTECTIVE CLOTHING/EQUIPMENT Modified Level D
 CHEMICAL HAZARDS DIESEL FUEL
 PHYSICAL HAZARDS Inclimate Weather, slips, trips and falls, moving equipment and machinery
 EMERGENCY PROCEDURES Call 911- Follow Emergency Personnels Instructions
 HOSPITAL Summit Medical Center PHONE (510) 869-6600 AMBULANCE PHONE 911
 HOSPITAL ADDRESS 350 Hawthorne Ave. Oakland California
 SPECIAL EQUIPMENT Cone Peretration Testing Rig
 OTHER

ATTENDEES

PRINTED NAME	SIGNATURE
ROGERIO LEONG	
Todd Geo	
Telly Hornsby	

CONDUCTED BY: James Anerson SIGNATURE:
 SUPERVISOR James Anderson



**Innovative
Technical
Solutions, Inc.**

TAILGATE SAFETY MEETING

DATE 31 JANUARY 2002 TIME 0800 JOB NUMBER 00-152.15
 CUSTOMER Port of Oakland ADDRESS 530 Water Street 2nd Floor Oakland, California
 LOCATION 2277 7th Street and 2225 7th Street Oakland, California
 TYPE OF WORK Cone Penetration Testing
 CHEMICALS USED Deisel fuel, Gasoline

SAFETY TOPICS PRESENTED

PROTECTIVE CLOTHING/EQUIPMENT Modified Level D
 CHEMICAL HAZARDS _____
 PHYSICAL HAZARDS Inclimate Weather, slips, trips and falls, moving equipment and machinery
 EMERGENCY PROCEDURES Call 911- Follow Emergency Personnels Instructions
 HOSPITAL Summit Medical Center PHONE (510) 869-6600 AMBULANCE PHONE 911
 HOSPITAL ADDRESS 350 Hawthorne Ave. Oakland California
 SPECIAL EQUIPMENT Cone Peretration Testing Rig
 OTHER _____

ATTENDEES

PRINTED NAME	SIGNATURE
<u>Todd Carr</u>	<u>Todd Carr</u>
<u>JORGE TORRES</u>	<u>Jorge Torres</u>
<u>German Garcia</u>	<u>German G</u>
<u>Rogelio Lopez</u>	<u>Rogelio Lopez</u>
_____	_____
_____	_____
_____	_____
_____	_____

CONDUCTED BY: James Anerson
 SUPERVISOR James Anderson

SIGNATURE: James Anderson



TAILGATE SAFETY MEETING

DATE 30 January 2002 TIME 0800 JOB NUMBER 00-152.15
 CUSTOMER Port of Oakland ADDRESS 530 Water Street 2nd Floor Oakland, California
 LOCATION 2277 7th Street and 2225 7th Street Oakland, California
 TYPE OF WORK Cone Penetration Testing
 CHEMICALS USED Deisel fuel, Gasoline

SAFETY TOPICS PRESENTED

PROTECTIVE CLOTHING/EQUIPMENT Modified Level D
 CHEMICAL HAZARDS _____
 PHYSICAL HAZARDS Inclimate Weather, slips, trips and falls, moving equipment and machinery
 EMERGENCY PROCEDURES Call 911- Follow Emergency Personnels Instructions
 HOSPITAL Summit Medical Center PHONE (510) 869-6600 AMBULANCE PHONE 911
 HOSPITAL ADDRESS 350 Hawthorne Ave. Oakland California
 SPECIAL EQUIPMENT Cone Peretration Testing Rig
 OTHER _____

ATTENDEES

PRINTED NAME	SIGNATURE
<u>JORGE TORRES</u>	<u>Jorge Torres</u>
<u>German Garcia</u>	<u>German G Garcia</u>
<u>Ray</u>	<u>[Signature]</u>
<u>Rogerio Long</u>	<u>[Signature]</u>
_____	_____
_____	_____
_____	_____

CONDUCTED BY: James Anerson
 SUPERVISOR James Anderson

SIGNATURE: [Signature]



**Innovative
Technical
Solutions, Inc.**

TAILGATE SAFETY MEETING

DATE 29 Jan 2002 TIME 0730 JOB NUMBER 00-152.15
 CUSTOMER Port of Oakland ADDRESS 530 Water Street 2nd Floor Oakland, California
 LOCATION 2277 7th Street and 2225 7th Street Oakland, California
 TYPE OF WORK Cone Penetration Testing
 CHEMICALS USED Deisel Fuel, Gasoline
Diesel

SAFETY TOPICS PRESENTED

PROTECTIVE CLOTHING/EQUIPMENT Modified Level D
 CHEMICAL HAZARDS DIESEL
 PHYSICAL HAZARDS Inclimate Weather, slips, trips and falls, moving equipment and machinery
 EMERGENCY PROCEDURES Call 911- Follow Emergency Personnels Instructions
 HOSPITAL Summit Medical Center PHONE (510) 869-6600 AMBULANCE PHONE 911
 HOSPITAL ADDRESS 350 Hawthorne Ave. Oakland California
 SPECIAL EQUIPMENT Cone Peretration Testing Rig
 OTHER

ATTENDEES

PRINTED NAME	SIGNATURE
<u>Ray Jeffrey</u>	<u>[Signature]</u>
<u>Todd Gee</u>	

CONDUCTED BY: James Anerson
 SUPERVISOR James Anderson

SIGNATURE: [Signature]



TAILGATE SAFETY MEETING

DATE 28 JANUARY 2002 TIME 0740 JOB NUMBER 00-152.15

CUSTOMER Port of Oakland ADDRESS 530 Water Street 2nd Floor Oakland, California

LOCATION 2277 7th Street and 2225 7th Street Oakland, California

TYPE OF WORK Cone Penetration Testing

CHEMICALS USED Diesel fuel, Gasoline

DIESEL

SAFETY TOPICS PRESENTED

PROTECTIVE CLOTHING/EQUIPMENT Modified Level D

CHEMICAL HAZARDS DIESEL FUEL

PHYSICAL HAZARDS Inclimate Weather, slips, trips and falls, moving equipment and machinery

EMERGENCY PROCEDURES Call 911- Follow Emergency Personnels Instructions

HOSPITAL Summit Medical Center PHONE (510) 869-6600 AMBULANCE PHONE 911

HOSPITAL ADDRESS 350 Hawthorne Ave. Oakland California

SPECIAL EQUIPMENT Cone Peretration Testing Rig

OTHER Cold Weather, AUGER RIG MOVING PARTS.

ATTENDEES

PRINTED NAME

SIGNATURE

Ray Jeffrey
JORGE TORRES
Joad Bee
Rachel Hess

[Signature]
[Signature]
[Signature]

CONDUCTED BY: James Anerson

SUPERVISOR James Anderson

SIGNATURE: [Signature]



GREGG IN SITU, INC.
ENVIRONMENTAL AND GEOTECHNICAL PENETRATION TESTING

February 11, 2002

ITSI
2370 Shadelands Drive
Suite 100
Walnut Creek, California 94598

Attn: Jim Andersen

Subj: 2225 & 2277 7th Street
CPT Site Investigation
Oakland, California
GREGG Project Number: 02-009MA


Dear Mr. Andersen:

The following report presents the results of GREGG IN SITU's Cone Penetration Test investigation for the above-referenced site.

GREGG IN SITU appreciates the opportunity to provide our testing services on this project. We trust that the information presented in this report is sufficient for your purposes.

If you have any questions regarding the contents of this report, please do not hesitate to contact our office at (925) 313-5800.

Sincerely,

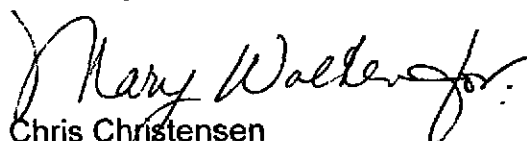
Chris Christensen
Vice President

PRESENTATION OF CONE PENETRATION TEST DATA

2225 & 2277 7th STREET
SUBSURFACE INVESTIGATION
OAKLAND, CALIFORNIA
FEBRUARY 2002

Prepared for:

ITSI
2730 Shadelands Drive
Suite 100
Walnut Creek, California 94598

Prepared by:



GREGG IN SITU, INC.
950 Howe Road
Martinez, California 94553

February 11, 2002

TABLE OF CONTENTS

- 1.0 INTRODUCTION
- 2.0 FIELD EQUIPMENT AND PROCEDURES
 - 2.1 Electric Cone Penetration Testing
- 3.0 CONE PENETRATION TEST DATA AND INTERPRETATION
 - 3.1 CPT Data
 - 3.2 Pore Pressure Dissipations
 - 3.3 Ultra Violet Induced Fluorescence
 - 3.4 CPT Interpretation Summary
- 4.0 DATA DISKETTE

APPENDICES

- Appendix A Cone Penetration Test (CPT) Plots
- Appendix B Pore Pressure Dissipations
- Appendix C CPT Interpretations Methods and References
- Appendix D Data Diskette

1.0 INTRODUCTION

This report contains the results of Cone Penetration Testing conducted at 2225 and 2277 7th Street in Oakland, California. The program consisted of thirty one CPT soundings to depths of approximately 20 feet below the existing ground surface. Gregg In Situ's 25-Ton CPT rig and associated tooling were used for the CPT sounding. A data acquisition system collected information from the cone as it penetrated the soils. The scope of work was completed at the direction of ITSI personnel. The investigation program was conducted on January 29 through February 1, 2002.

2.0 FIELD EQUIPMENT AND PROCEDURES

2.1 Electric Cone Penetration Testing

The Cone Penetration Tests (CPT) were performed using GREGG IN SITU of Martinez, California using an integrated electronic cone system. The CPT soundings were performed in general accordance with ASTM D5778-95 and industry standards.

A 20-ton compression type cones was utilized at this site. The 20-ton cone has a tip area (A_c) of 15cm^2 and a friction sleeve area of 225cm^2 . A pore water pressure transducer and filter is located directly behind the cone tip. The 5.0 mm filter element is composed of a porous plastic and is saturated in glycerin under vacuum pressure prior to use. An illustration of the cone is shown in Figure 1.

The GREGG IN SITU cone is designed with an equal end area friction sleeve and a tip net area ratio, a , of 0.85 (based on A_c equal to 15cm^2). The net area ratio, a , has been verified in the laboratory by subjecting the cone to a known pressure then measuring the load recorded on the tip. The net area ratio can then be calculated by dividing the measured pressure on the tip by the known applied pressure.

The cone is capable of recording the following parameters at 2-cm depth intervals:

Tip Resistance	(q_c)
Sleeve Friction	(f_s)
Dynamic Pore Pressure	(u_2)

Due to the inner geometry of the cone, the measured tip resistance (q_c) is influenced by the ambient pore water pressure. This effect is commonly referred to as the "unequal area effect". Therefore, a corrected total cone tip resistance (q_t) is utilized for CPT correlations, where:

$$q_t = q_c + (1-a) \times u_2$$

where: q_c is the recorded tip stress
 a is the net area ratio (Based on Laboratory Measurements)
 u_2 is the dynamic pore pressure measured just behind the tip

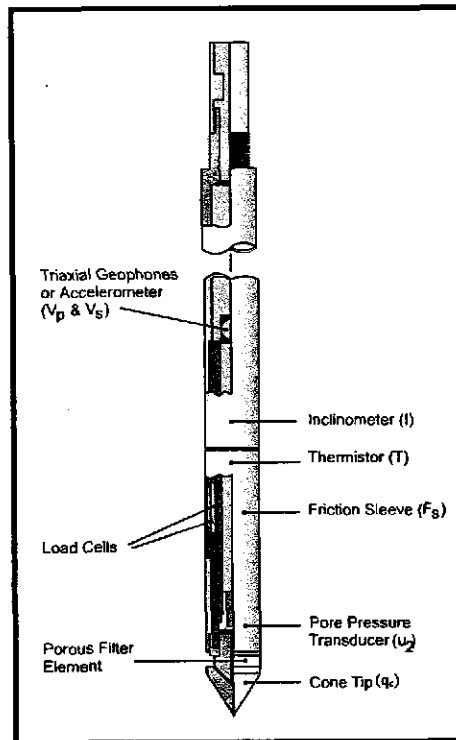


Figure 1
Gregg In Situ Cone Penetrometer
(Type 2 Shoulder Cone)

Complete sets of baseline readings were taken prior to and after the sounding to determine temperature shifts and any zero load offsets. Establishing temperature shifts and load offsets enables corrections to be made to the cone data where necessary.

The CPT soundings were advanced using GREGG IN SITU's 25 ton CPT rig and associated tooling.

3.0 CONE PENETRATION TEST DATA AND INTERPRETATION

3.1 CPT Data

The cone penetration test data and pore pressure measurements are presented in graphical form in Appendix A. Penetration depth is referenced to the existing ground surface at the time of the investigation.

The inferred stratigraphic profile at the CPT test location is included with this report. The stratigraphic soil type behavior interpretations are based on relationships between q_t , f_s , and u_2 . The friction ratio (f_s/q_t) is a calculated parameter that is indicative of soil behavior and is therefore used to identify the soil behavior type.

Generally, cohesive soils have high friction ratios, low cone bearing and generate large excess pore water pressures. Cohesionless soils have lower friction ratios, high cone bearing and generate little in the way of excess pore water pressures. In this report, the classification of soils is based on the correlations developed by Robertson (1990) shown in Figure 2.

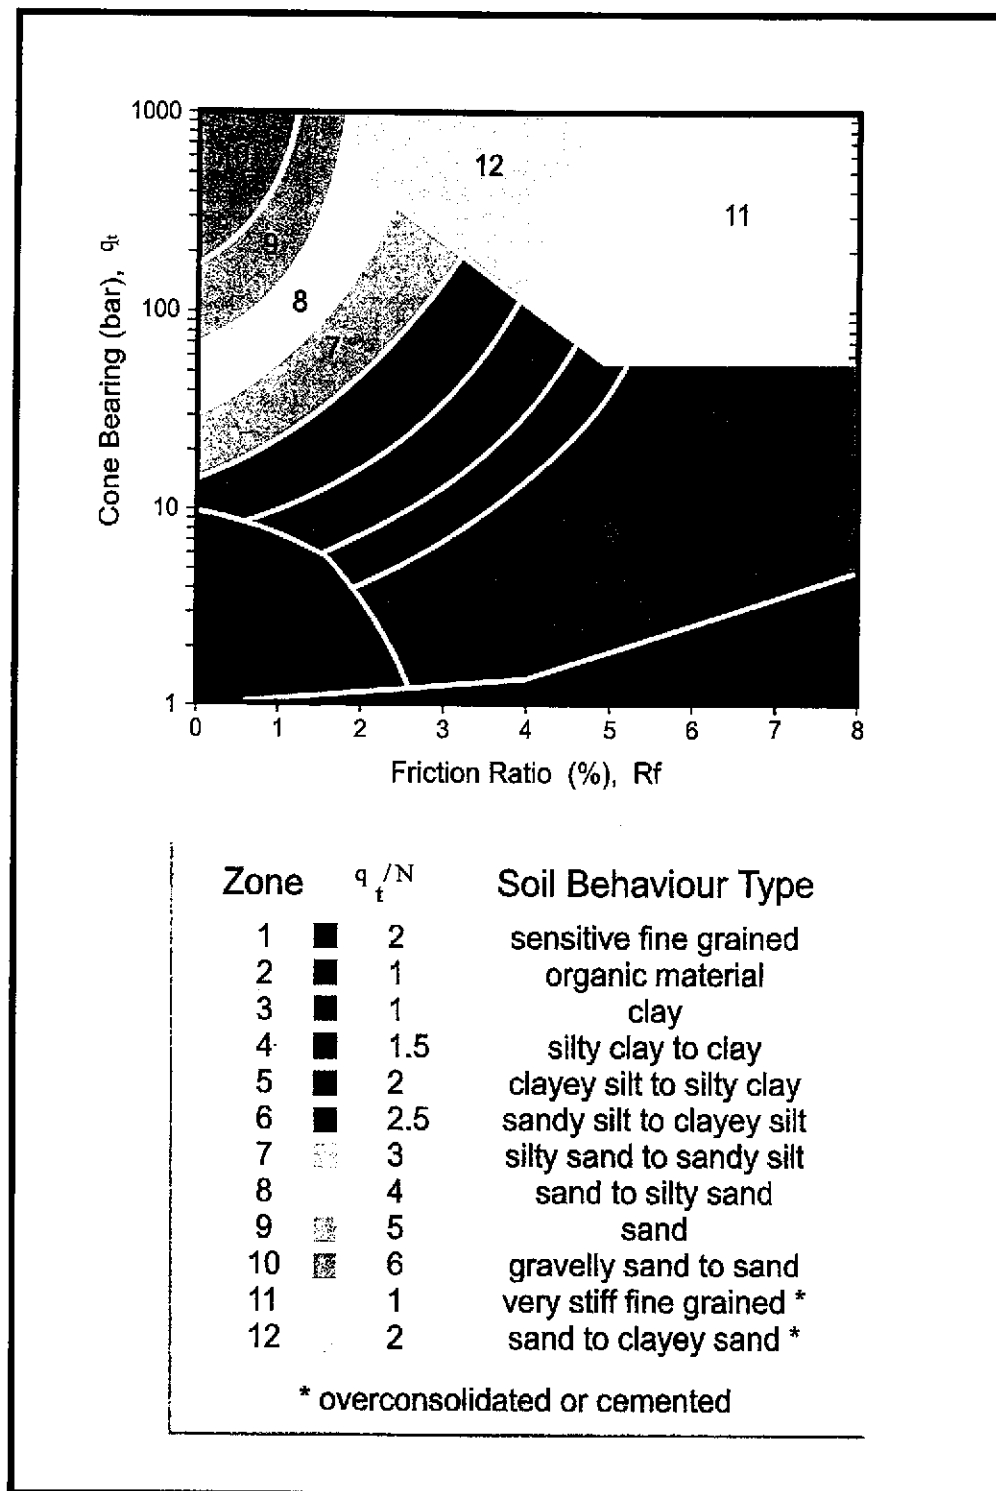


Figure 2
Soil Behavior Type Classification Chart
(Robertson 1990)

3.2 PORE PRESSURE DISSIPATION TEST RESULTS

Pore water pressures are monitored in order to measure hydrostatic water pressures and approximate the depth to the groundwater table. Pore pressure dissipations were automatically recorded at 5-second intervals and where appropriate during pauses in the penetration. Often, complete dissipations are conducted at selected depths. Select pore pressure dissipations were conducted as part of this investigation and are included in Appendix B.

3.3 ULTRA VIOLET INDUCED FLOURESCENSE

Several of the soundings included ultra violet induced fluorescence (UVIF) measurements recorded on a continuous basis as the cone was advanced into the subsurface. The UVIF module has a high energy ultra violet light directed through a sapphire window into the soil and groundwater. The intensity of the light is detected by the module and recorded with respect to depth. These measurements have been included on the plots where applicable included in Appendix A.

3.4 CPT INTERPRETATION SUMMARY

Generalized summaries have been generated for the soil parameters with respect to depth. These methods are based on general geotechnical engineering principles and current literature being published in the discipline of CPT technologies. This output file has been presented as an importable (ie. to spreadsheet) file. A listing of definitions and interpretation methodologies is presented in the Appendix C.

The interpretations of soils encountered are conducted using correlations developed by Robertson, 1990. It should be noted that it is not always possible to clearly identify a soil type based on q_c , f_s and u_2 . In these situations, experience and judgement and an assessment of the pore pressure dissipation test data should be used to infer the soil behavior type.

4.0 DATA DISKETTE

The enclosed data diskette contains the data file recorded and generated for this testing program. The following table details the file.

Files on Data Diskette

File Extension	File Description
COR	Gregg format CPT file: Column 1: Depth (m) Column 2: Tip Resistance - q_c (tsf) Column 3: Sleeve Friction - f_s (tsf) Column 4: Dynamic Pore Pressure - u_2 (psi)
PPD	Pore Pressure Dissipation File
IFI	Interpretation File Importable

This file and parameters were generated for 009C01.*, 009C02.*, etc. The Data Diskette is included in Appendix D.

APPENDIX A
CPT PLOTS






ITSI

Site: 2277 7th St.
Sounding: CPT-01

Engineer: J. Anderson
Date: 01:29:02 08:23

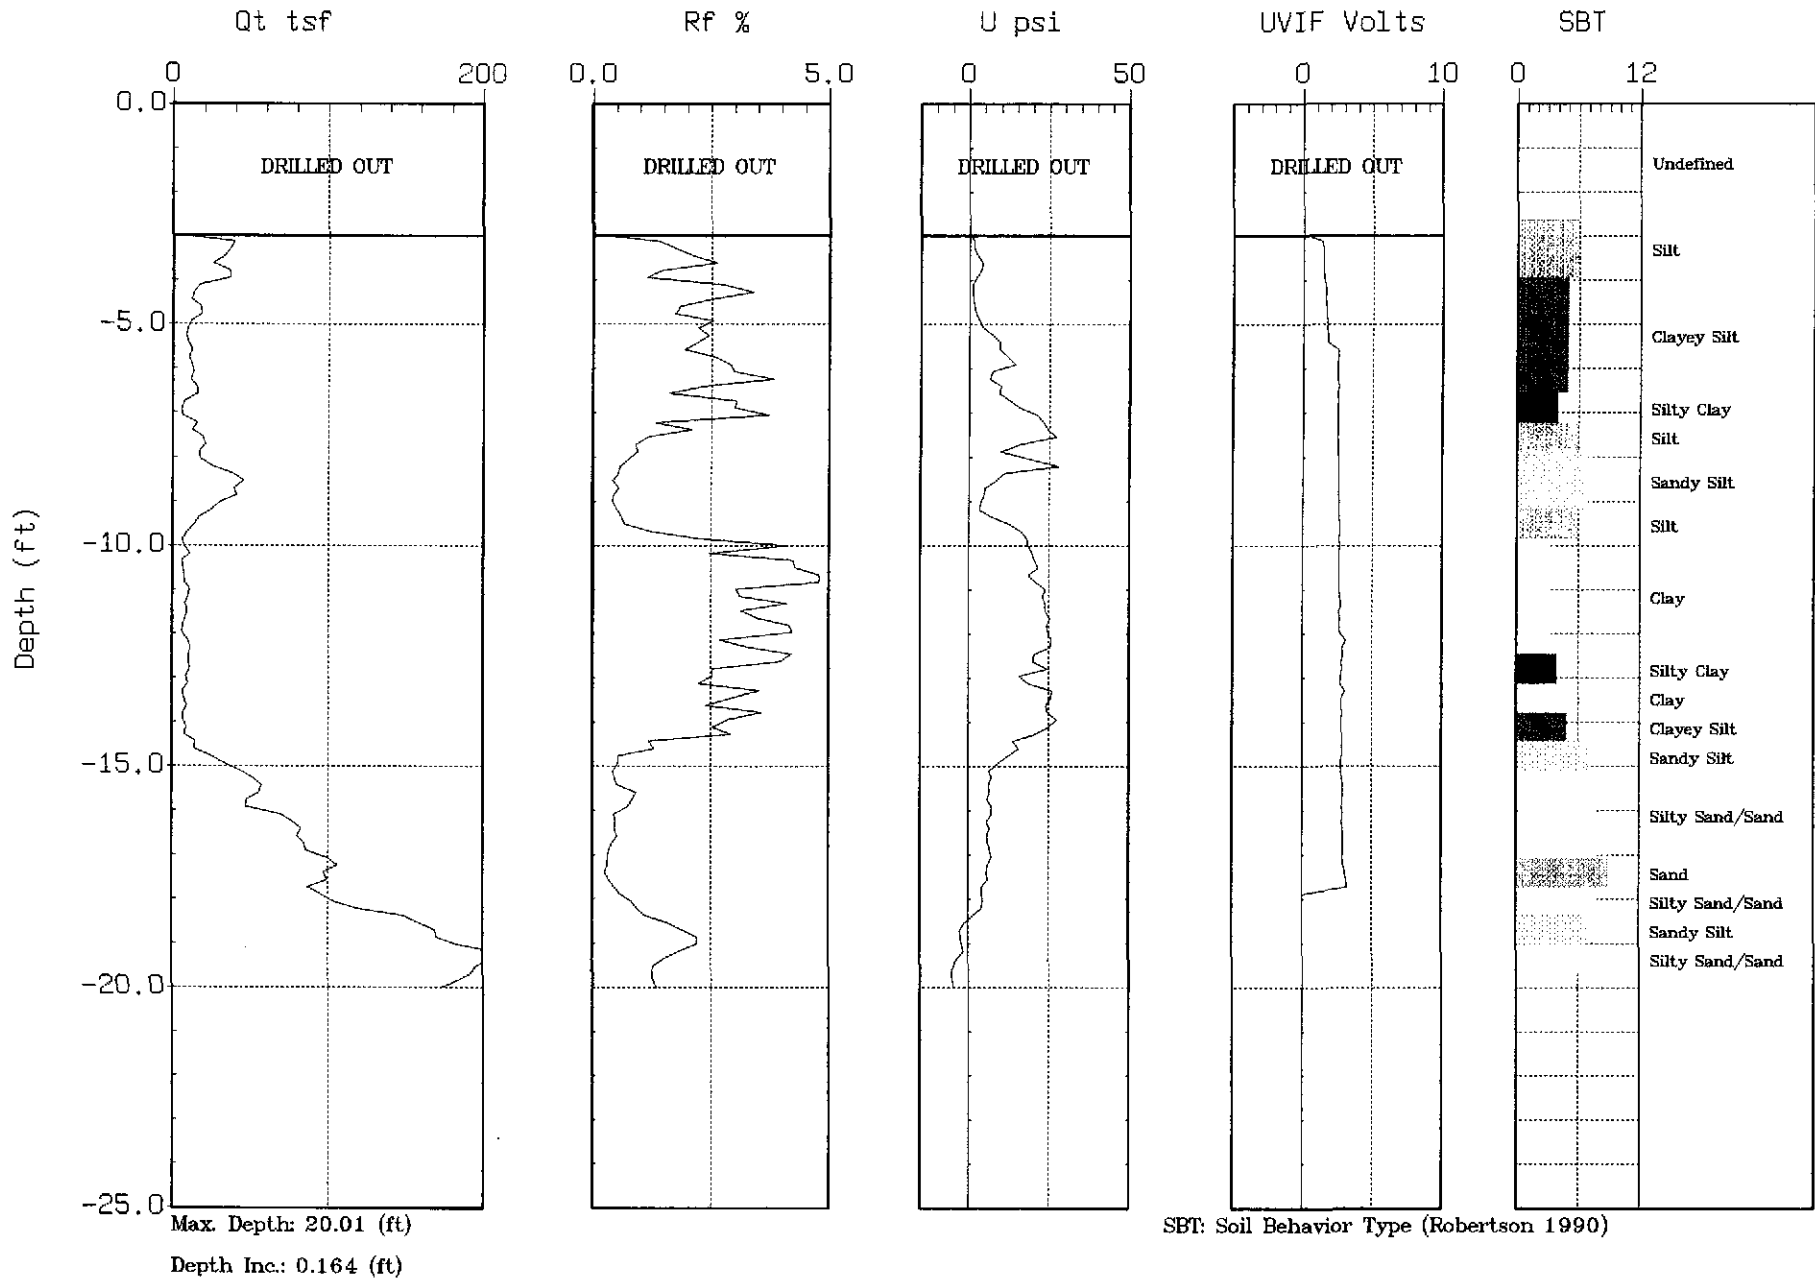




ITSI

Site: 2277 7th St.
Sounding: CPT-01A

Engineer: J. Anderson
Date: 01:29:02 15:14

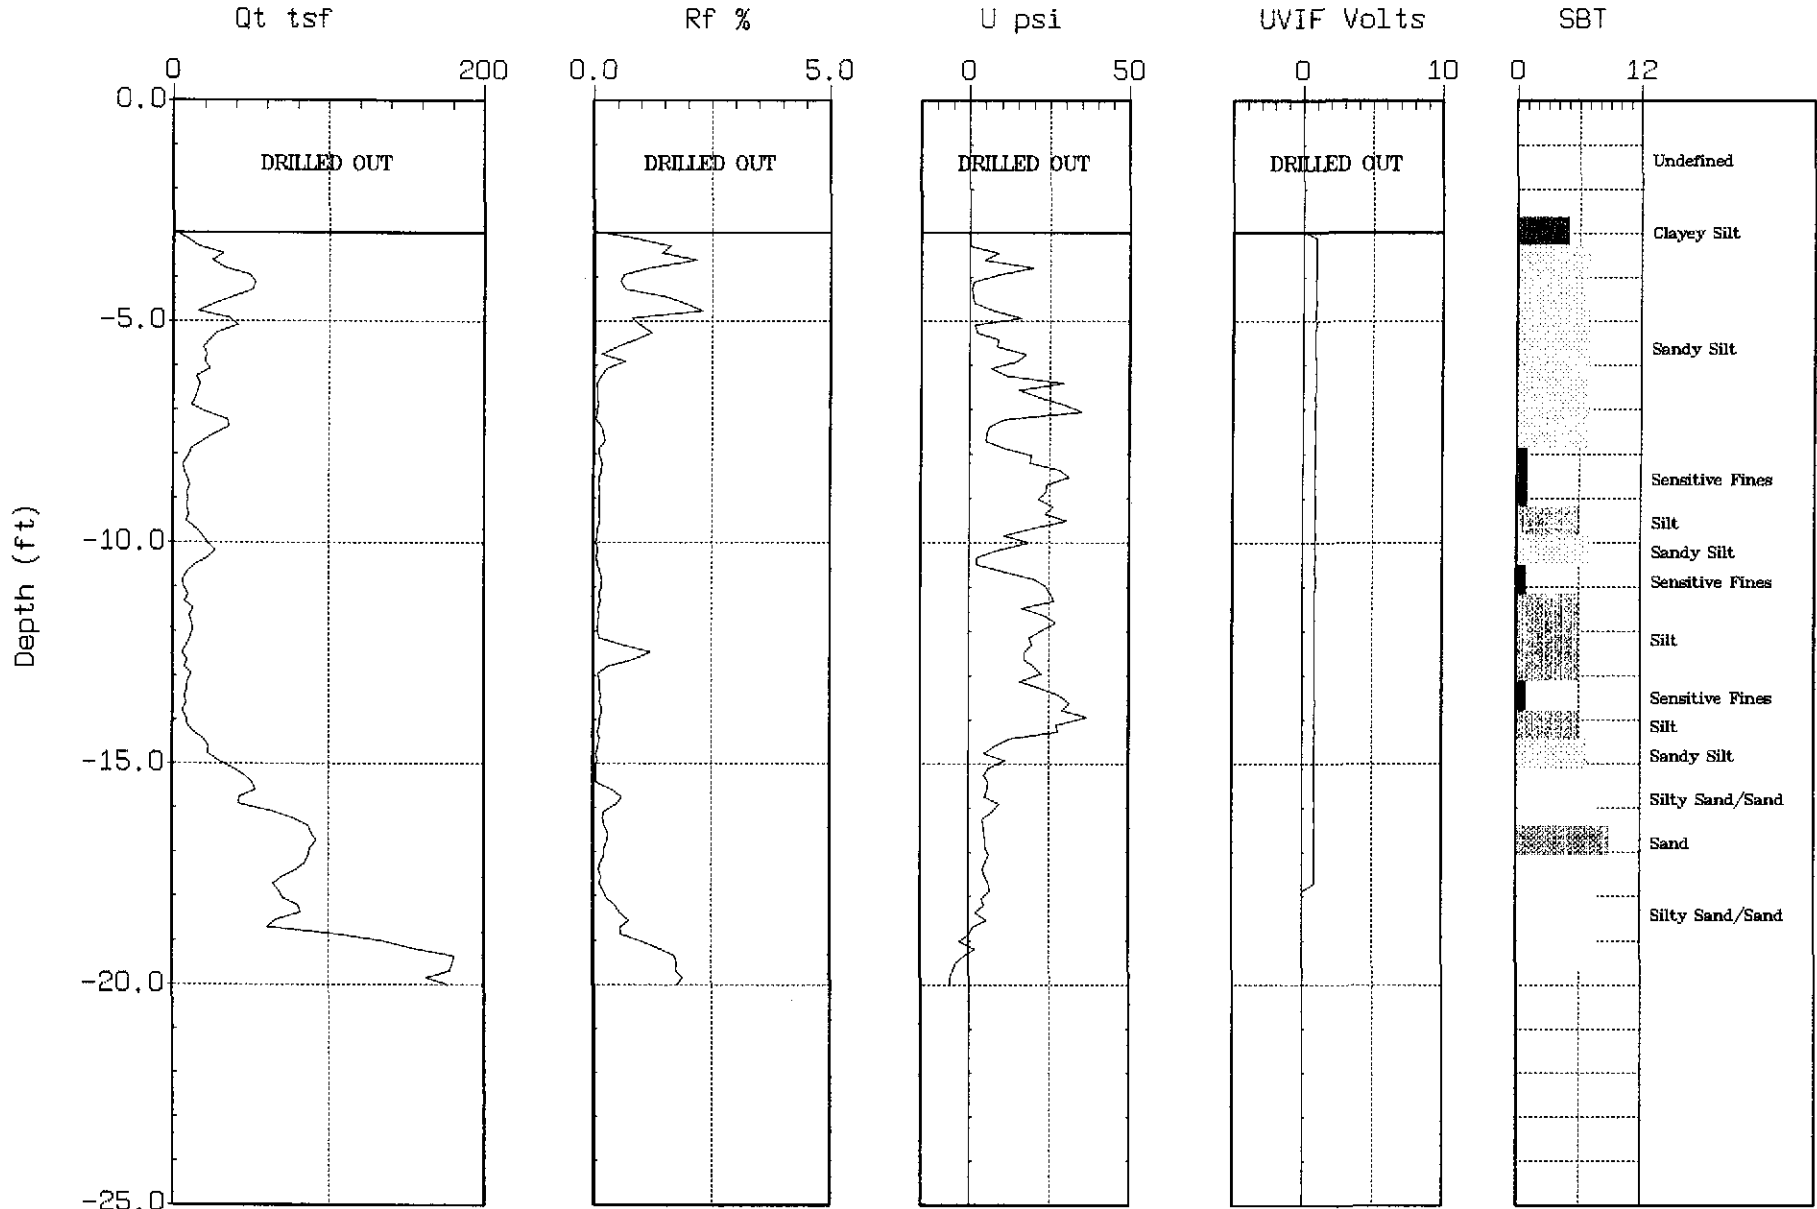

Max Depth: 20.01 (ft)
Depth Inc.: 0.164 (ft)


SBT: Soil Behavior Type (Robertson 1990)



ITSI

Site: 2277 7th St.
Sounding: CPT-02

Engineer: J. Anderson
Date: 01:28:02 1529

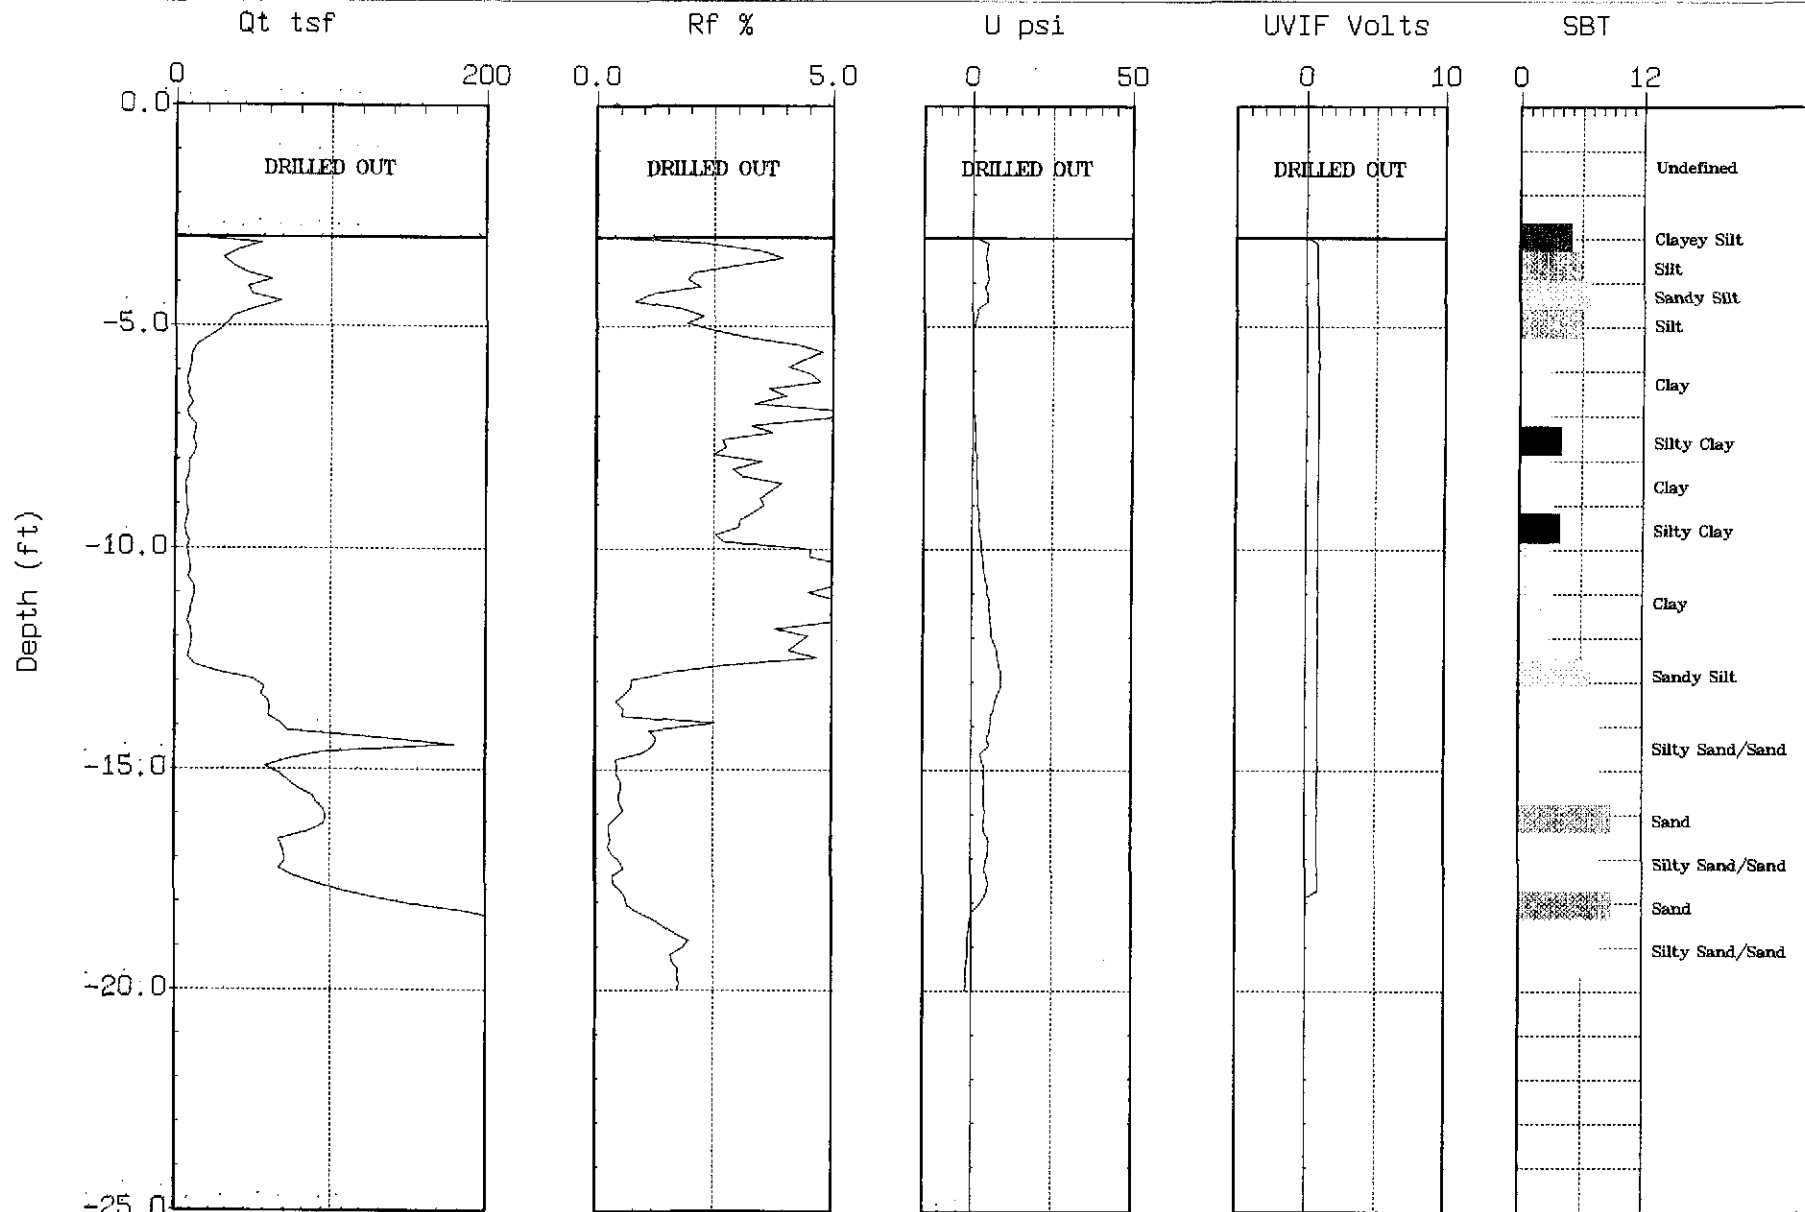

Max. Depth: 20.01 (ft)

Depth Inc.: 0.164 (ft)

SBT: Soil Behavior Type (Robertson 1990)




ITSI

Site: 2277 7th. St.
Sounding: CPT-03

J

Engineer: . Anderson
Date: 01:28:02 12:21

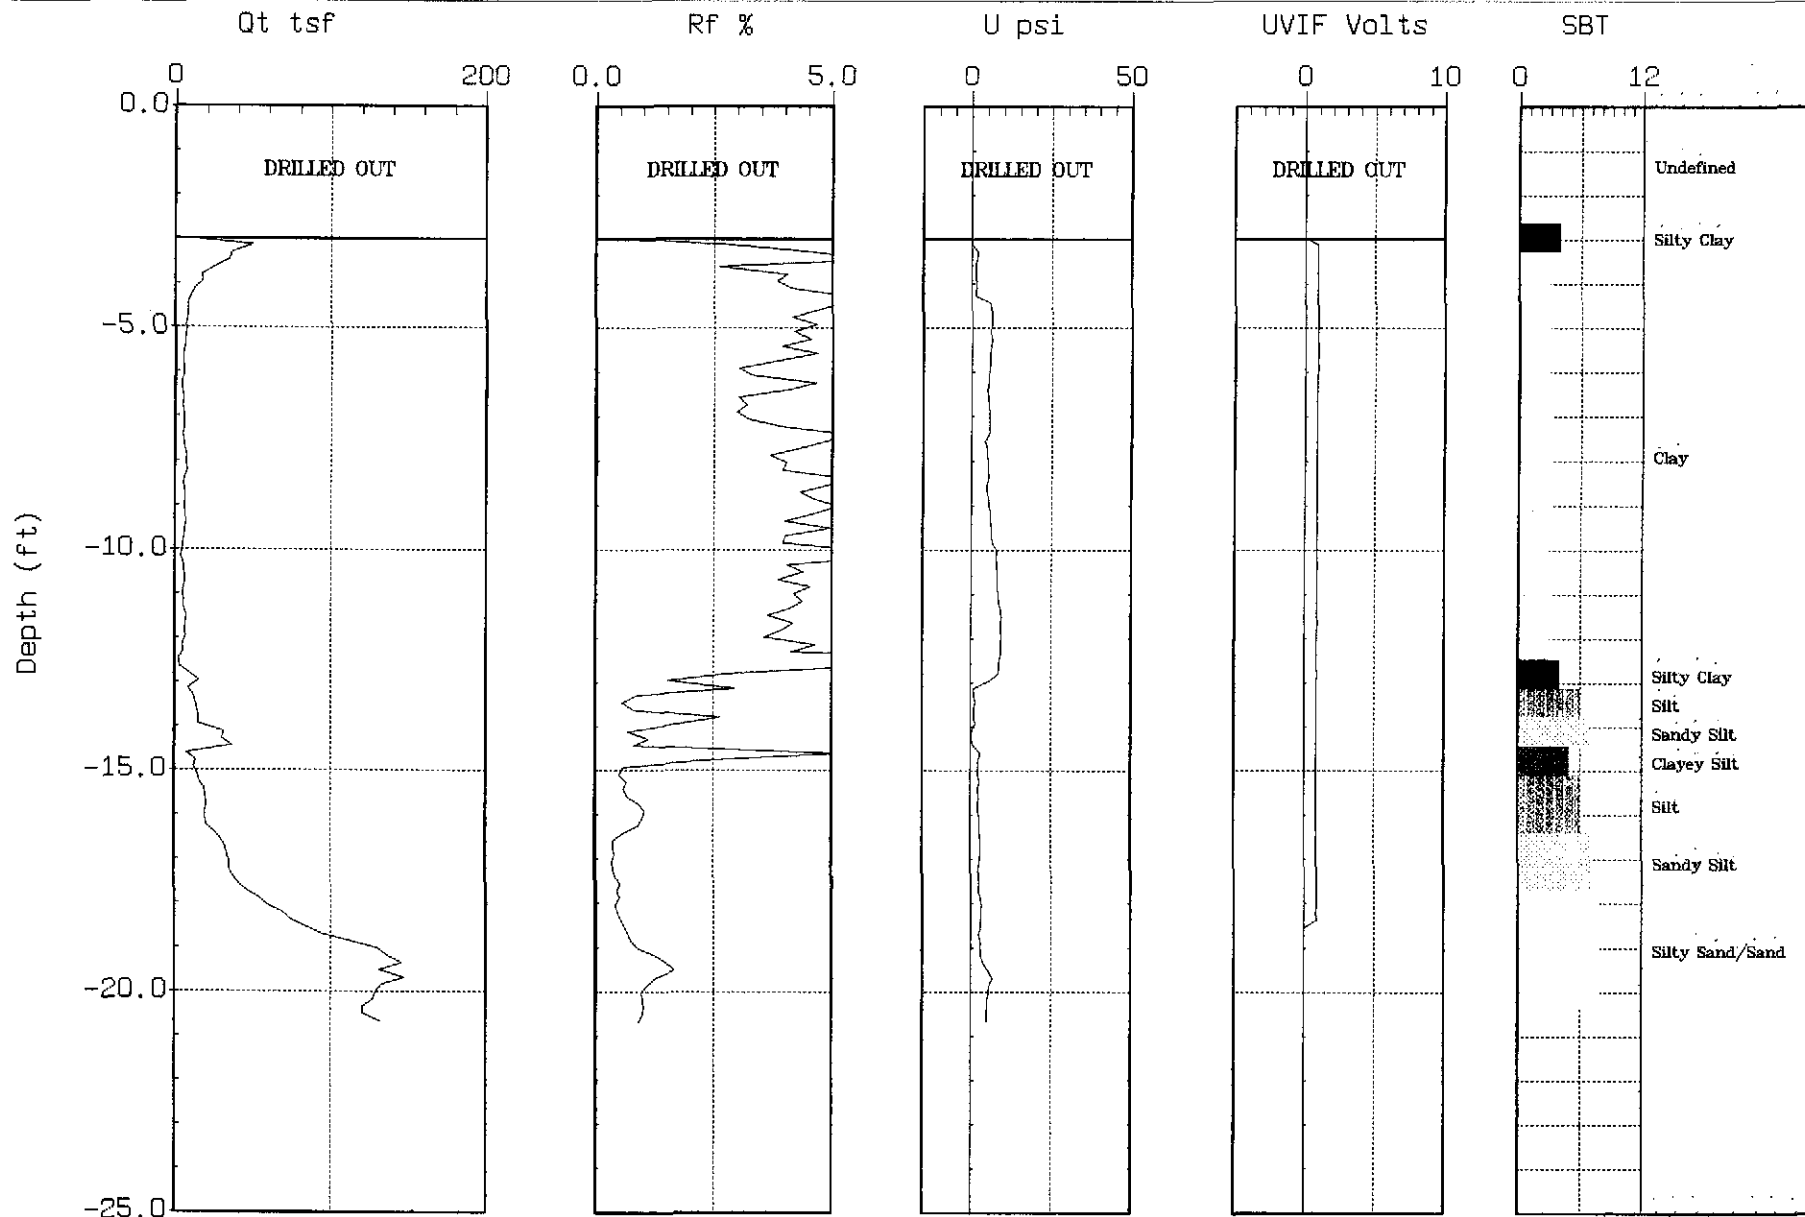

Max. Depth: 20.67 (ft)

Depth Inc.: 0.164 (ft)


SBT: Soil Behavior Type (Robertson 1990)



ITSI

Site: 2277 7th. St.
Sounding: CPT-04

Engineer: J. Anderson
Date: 01:28:02 10:38

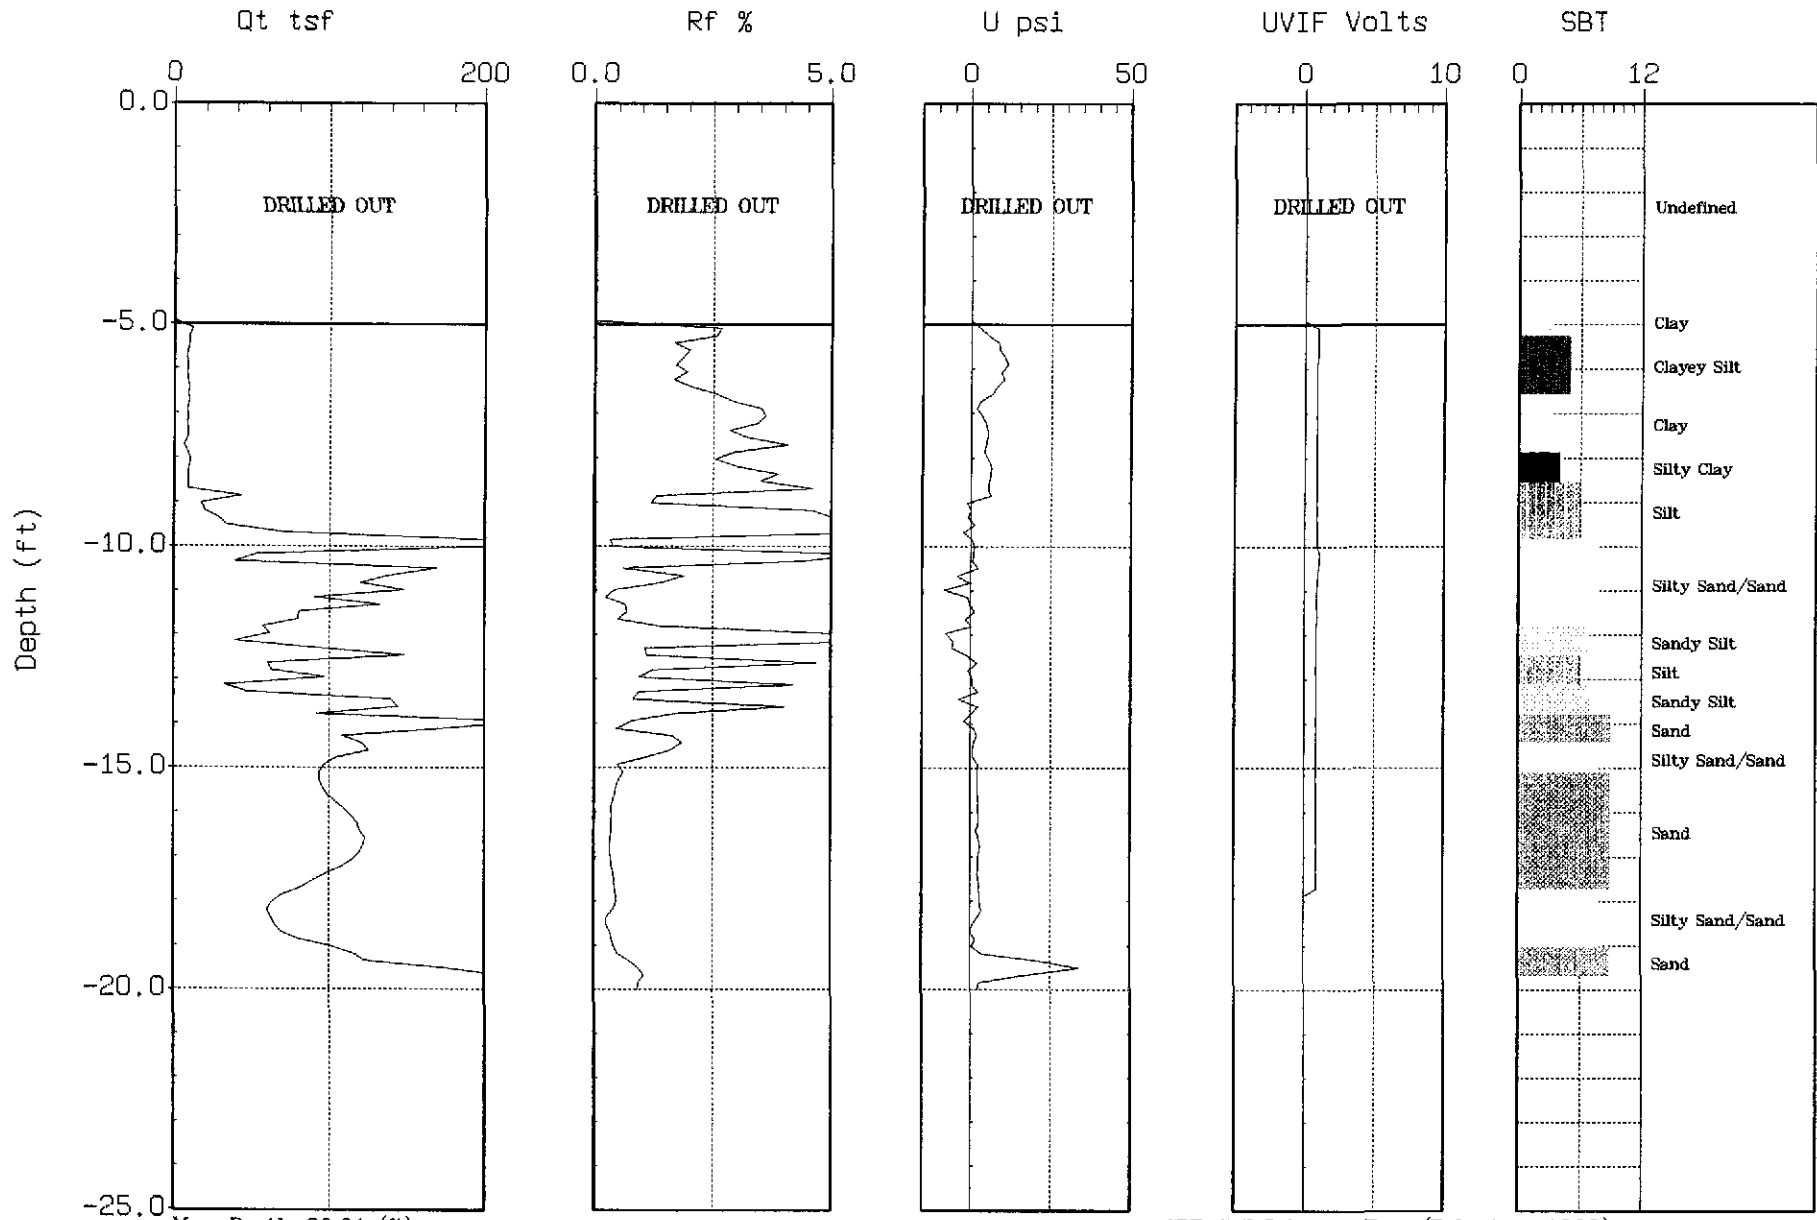

Max. Depth: 20.01 (ft)
Depth Inc.: 0.164 (ft)


SBT: Soil Behavior Type (Robertson 1990)



ITSI

Site: 2277 7th St.
Sounding: CPT-05

Engineer: J. Anderson
Date: 01:29:02 09:10

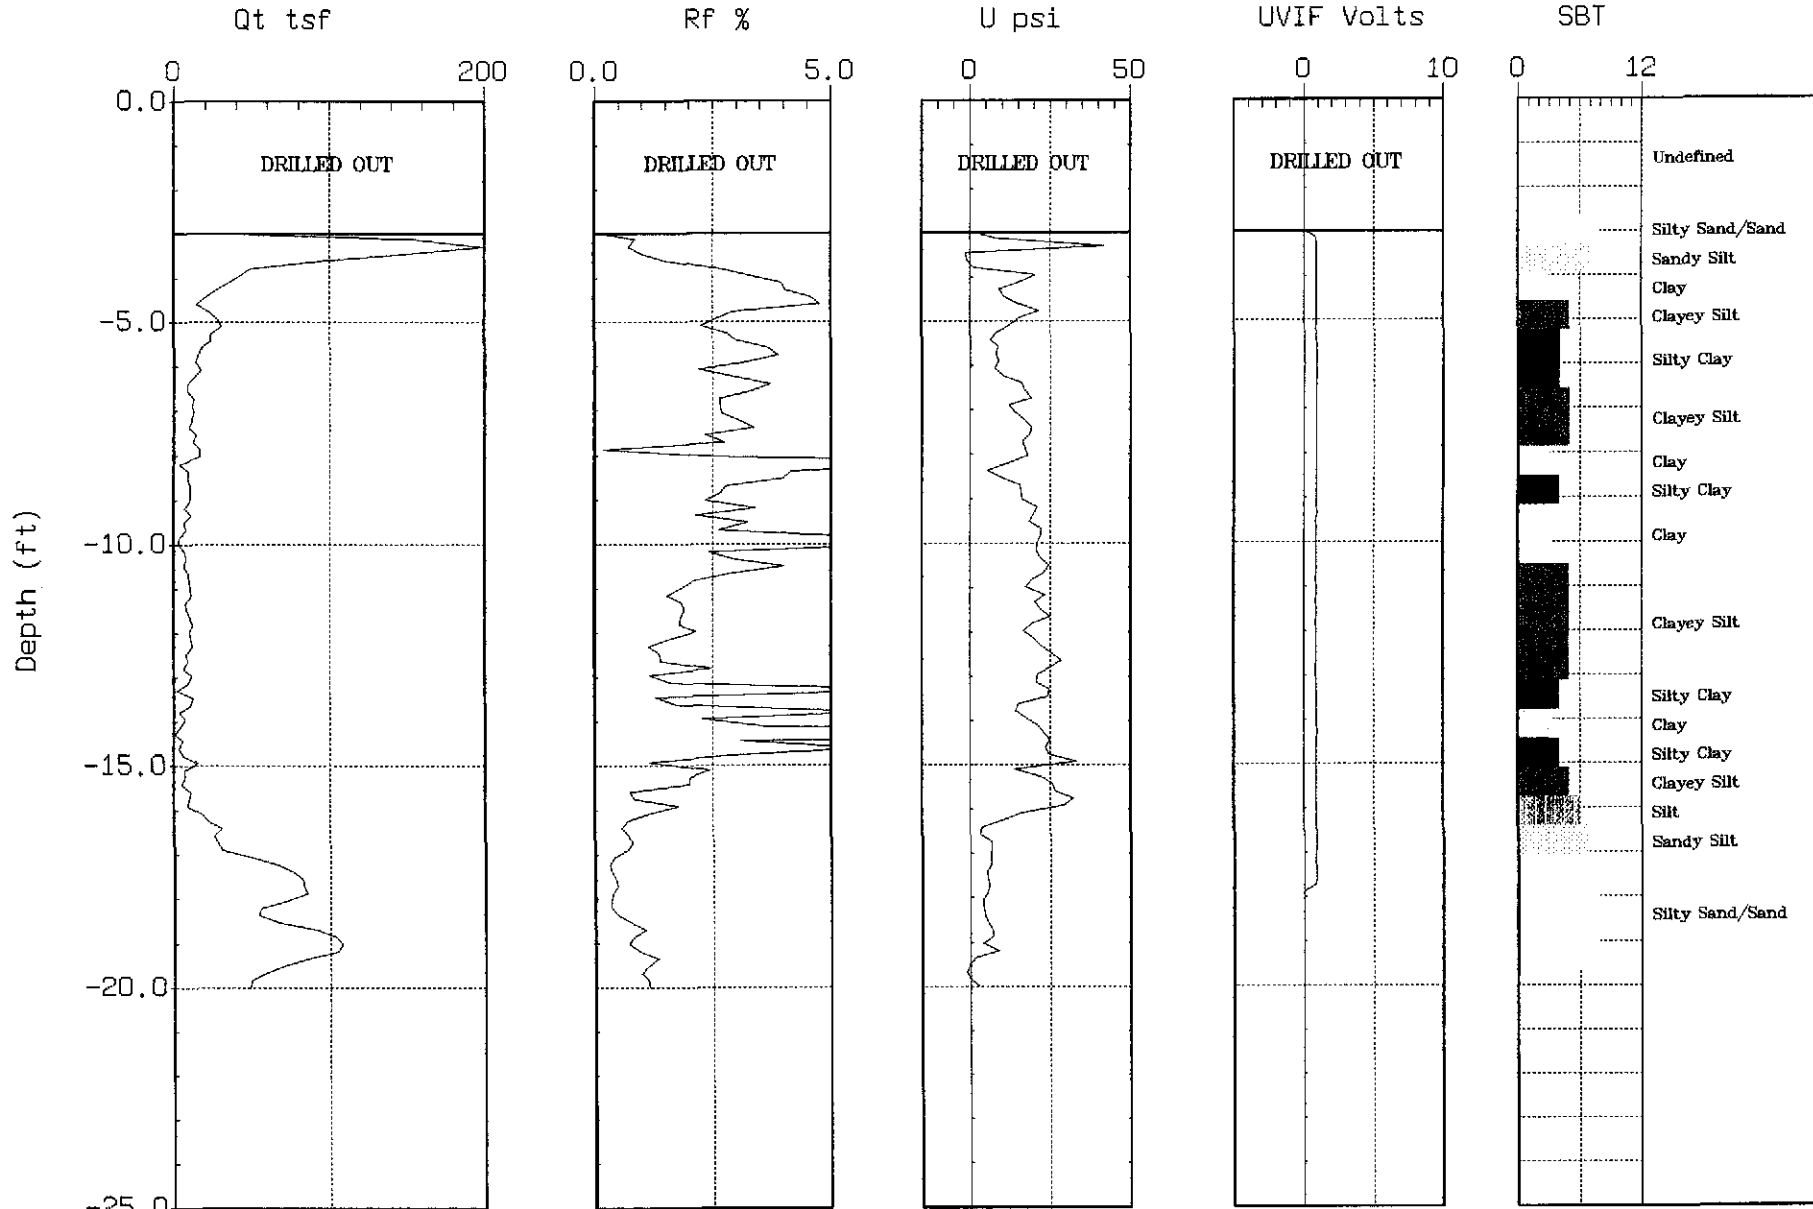

Max Depth: 20.01 (ft)
Depth Inc.: 0.164 (ft)


SBT: Soil Behavior Type (Robertson 1990)



ITSI

Site: 2277 7th St.
Sounding: CPT-06

Engineer: J. Anderson
Date: 01:29:02 09:09

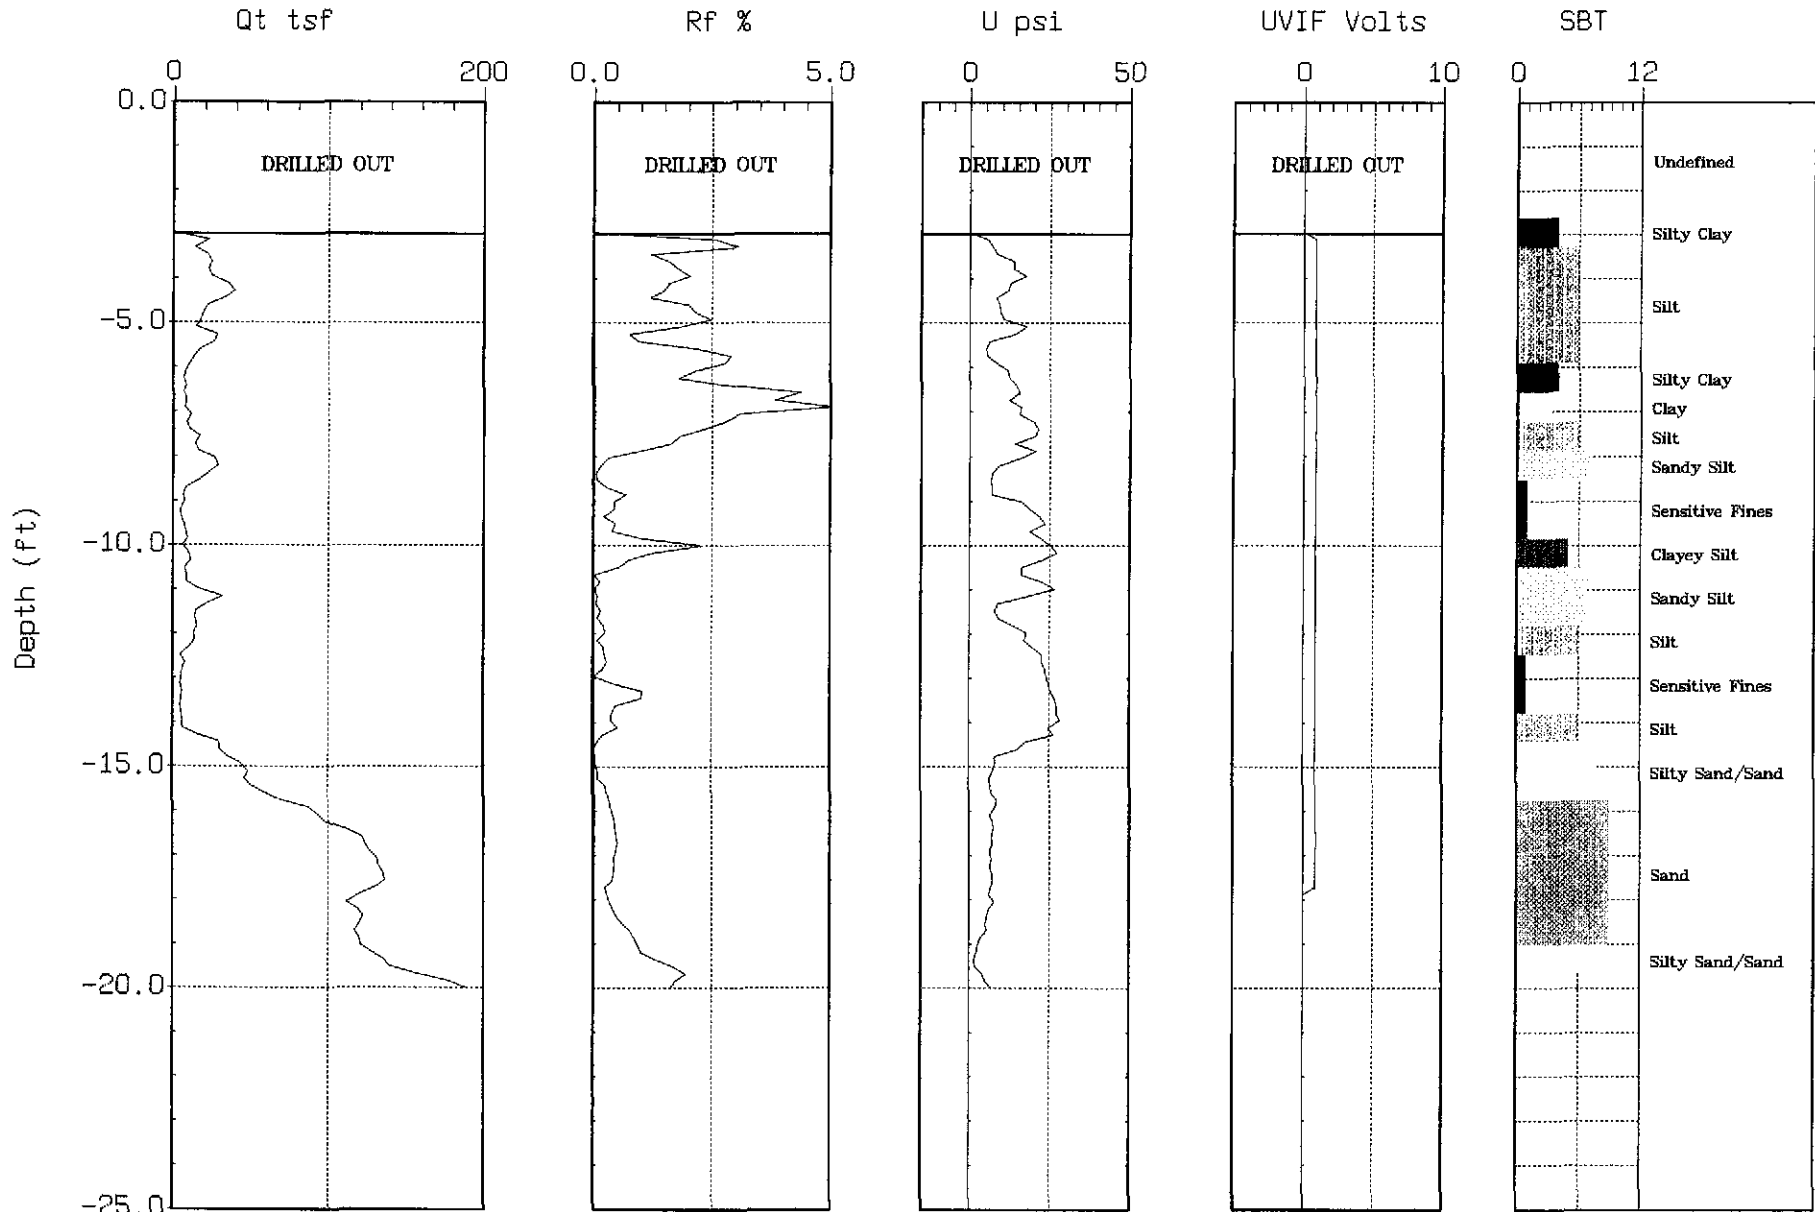

Max. Depth: 20.01 (ft)
Depth Inc.: 0.164 (ft)


SBT: Soil Behavior Type (Robertson 1990)



ITSI

Site: 2277 7th St.
Sounding: CPT-07

Engineer: J. Anderson
Date: 01:29:02 09:43

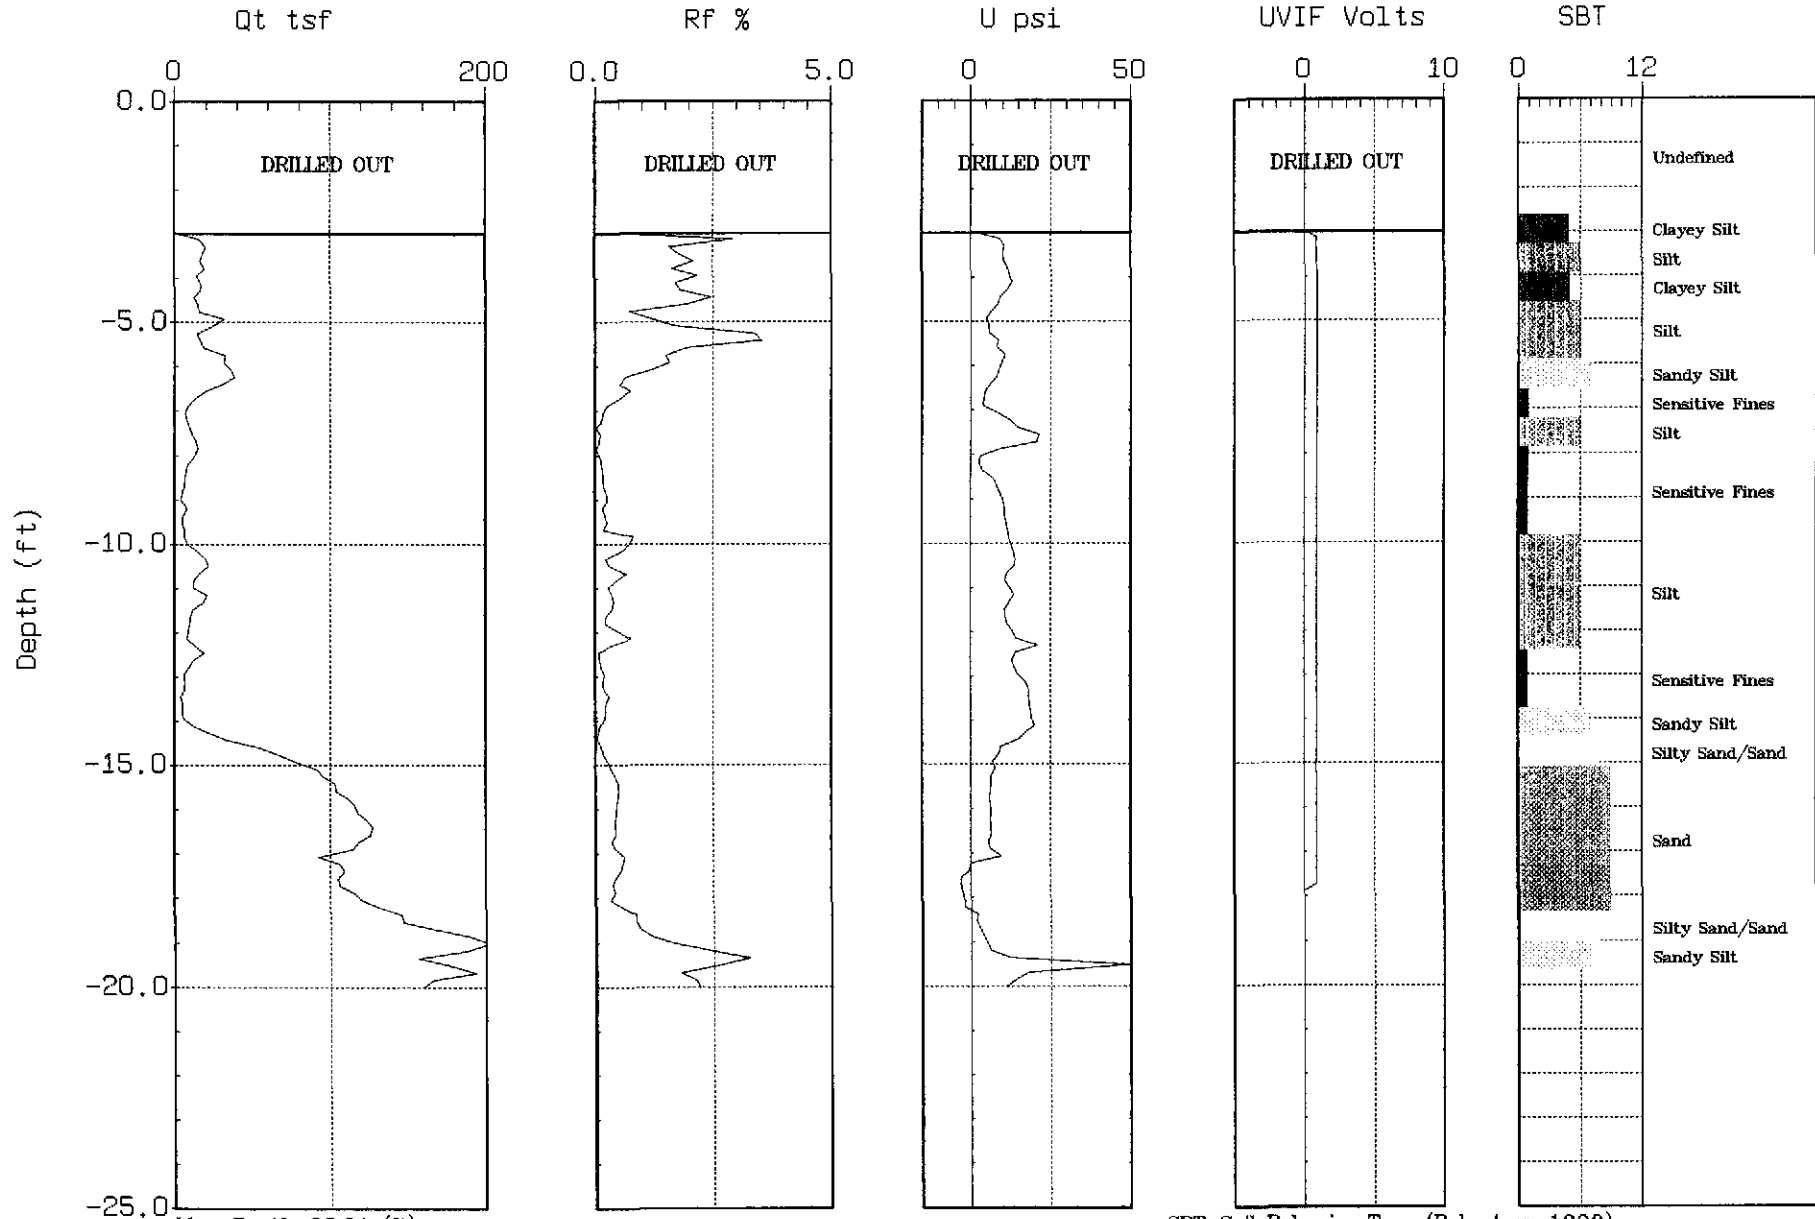

Max. Depth: 20.01 (ft)
Depth Inc: 0.164 (ft)


SBT: Soil Behavior Type (Robertson 1990)



ITSI

Site: 2277 7th St.
Sounding: CPT-08

Engineer: J. Anderson
Date: 01:29:02

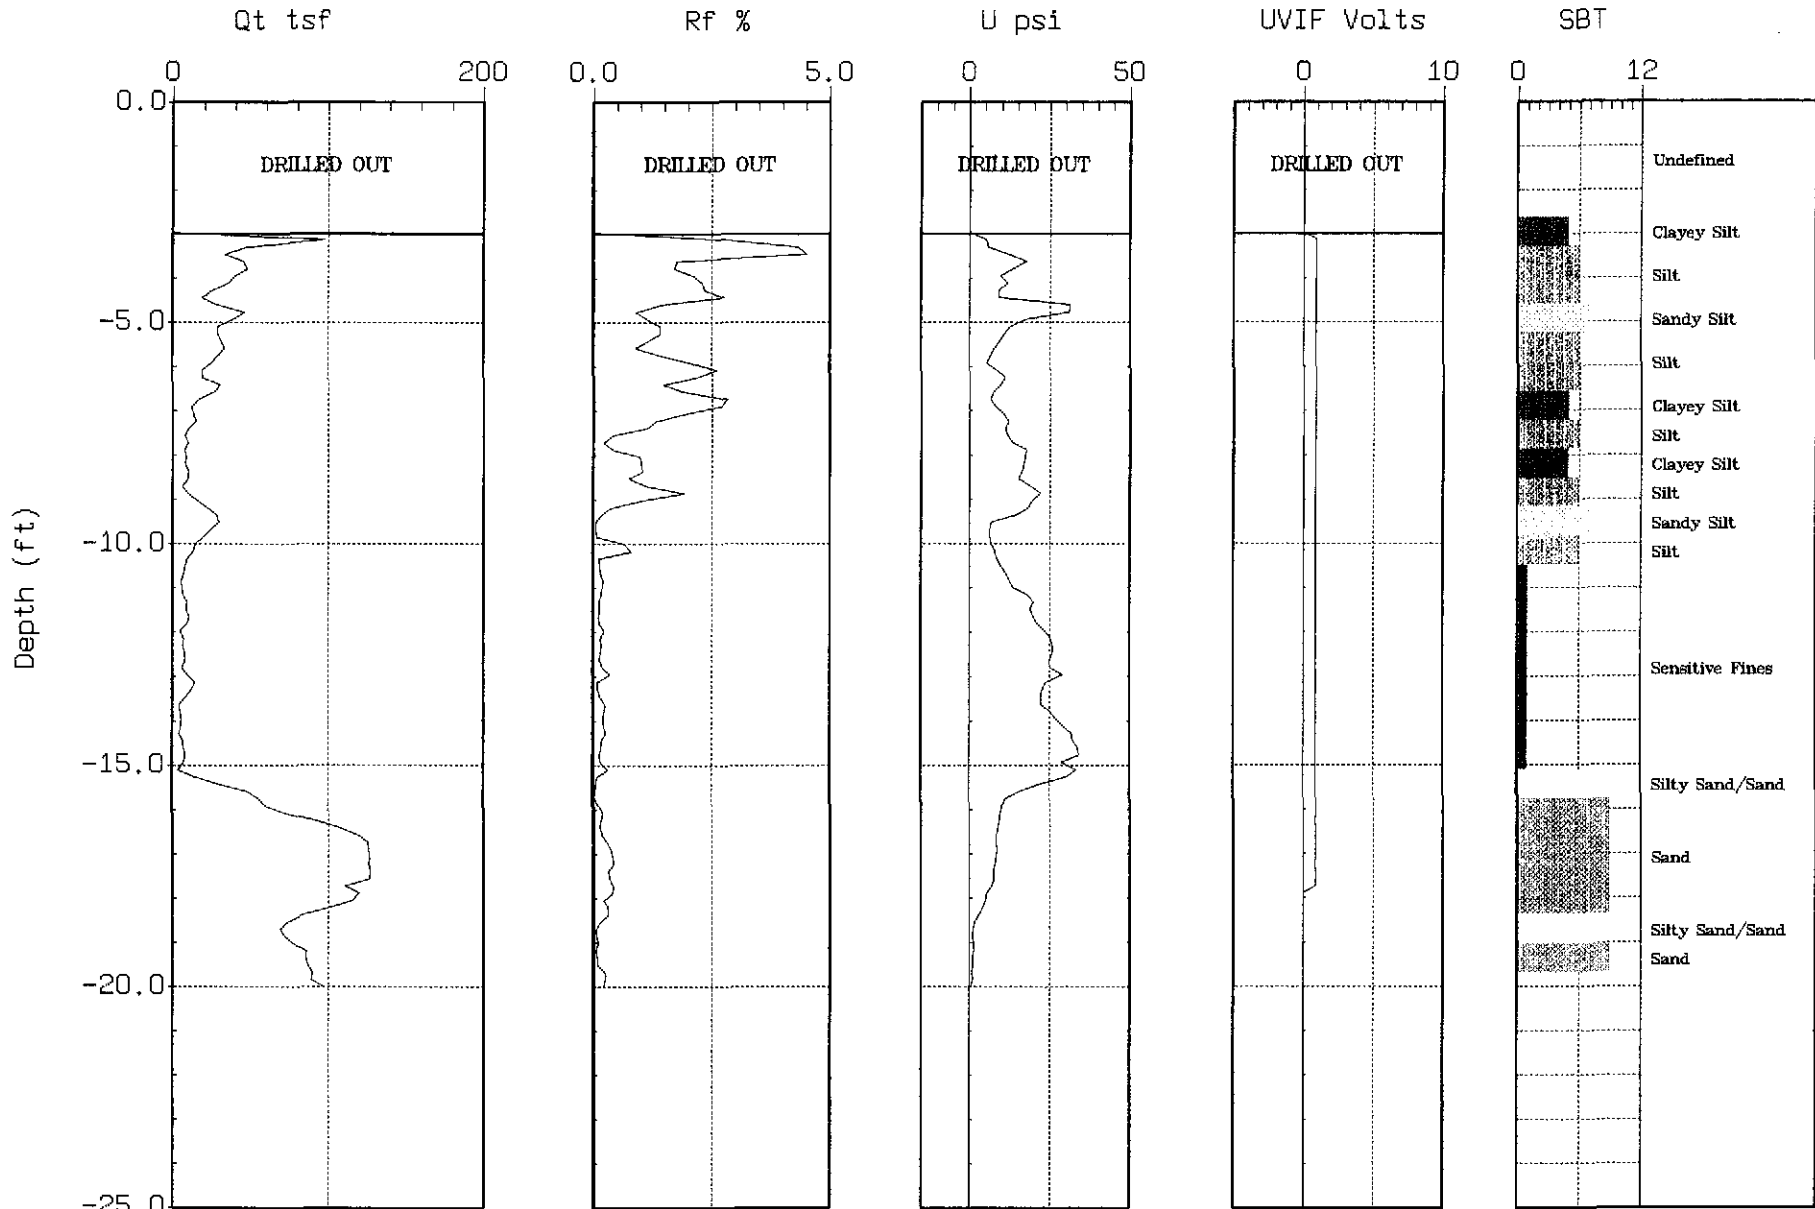

Max Depth: 20.01 (ft)
Depth Inc.: 0.164 (ft)


SBT: Soil Behavior Type (Robertson 1990)



ITSI

Site: 2277 7th St.
Sounding: CPT-09

Engineer: J. Anderson
Date: 01:29:02 14:26

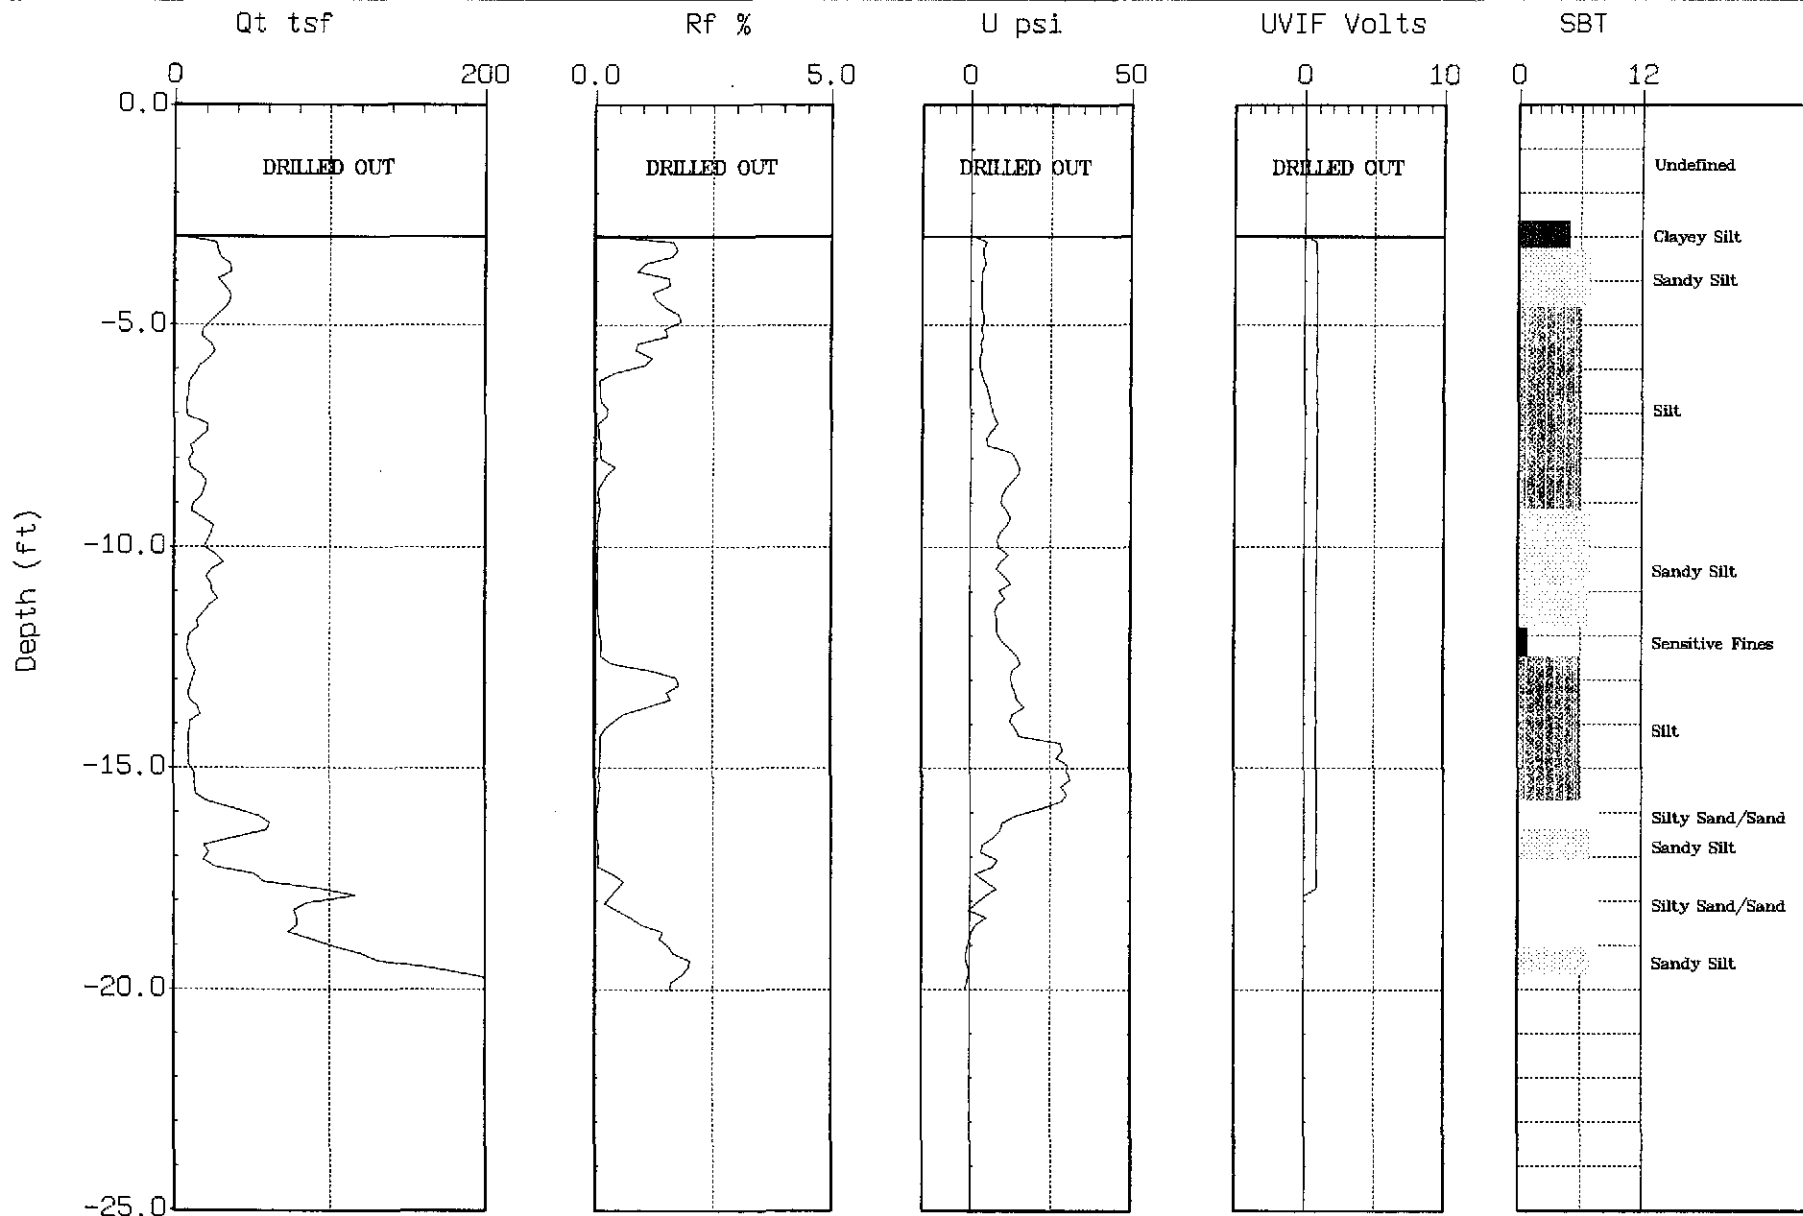

Max. Depth: 20.01 (ft)

Depth Inc.: 0.164 (ft)


SBT: Soil Behavior Type (Robertson 1990)



ITSI

Site : 2277 7th St.
Location : RCPT-10

Engineer : J. Anderson
Date : 01:28:02 19:03

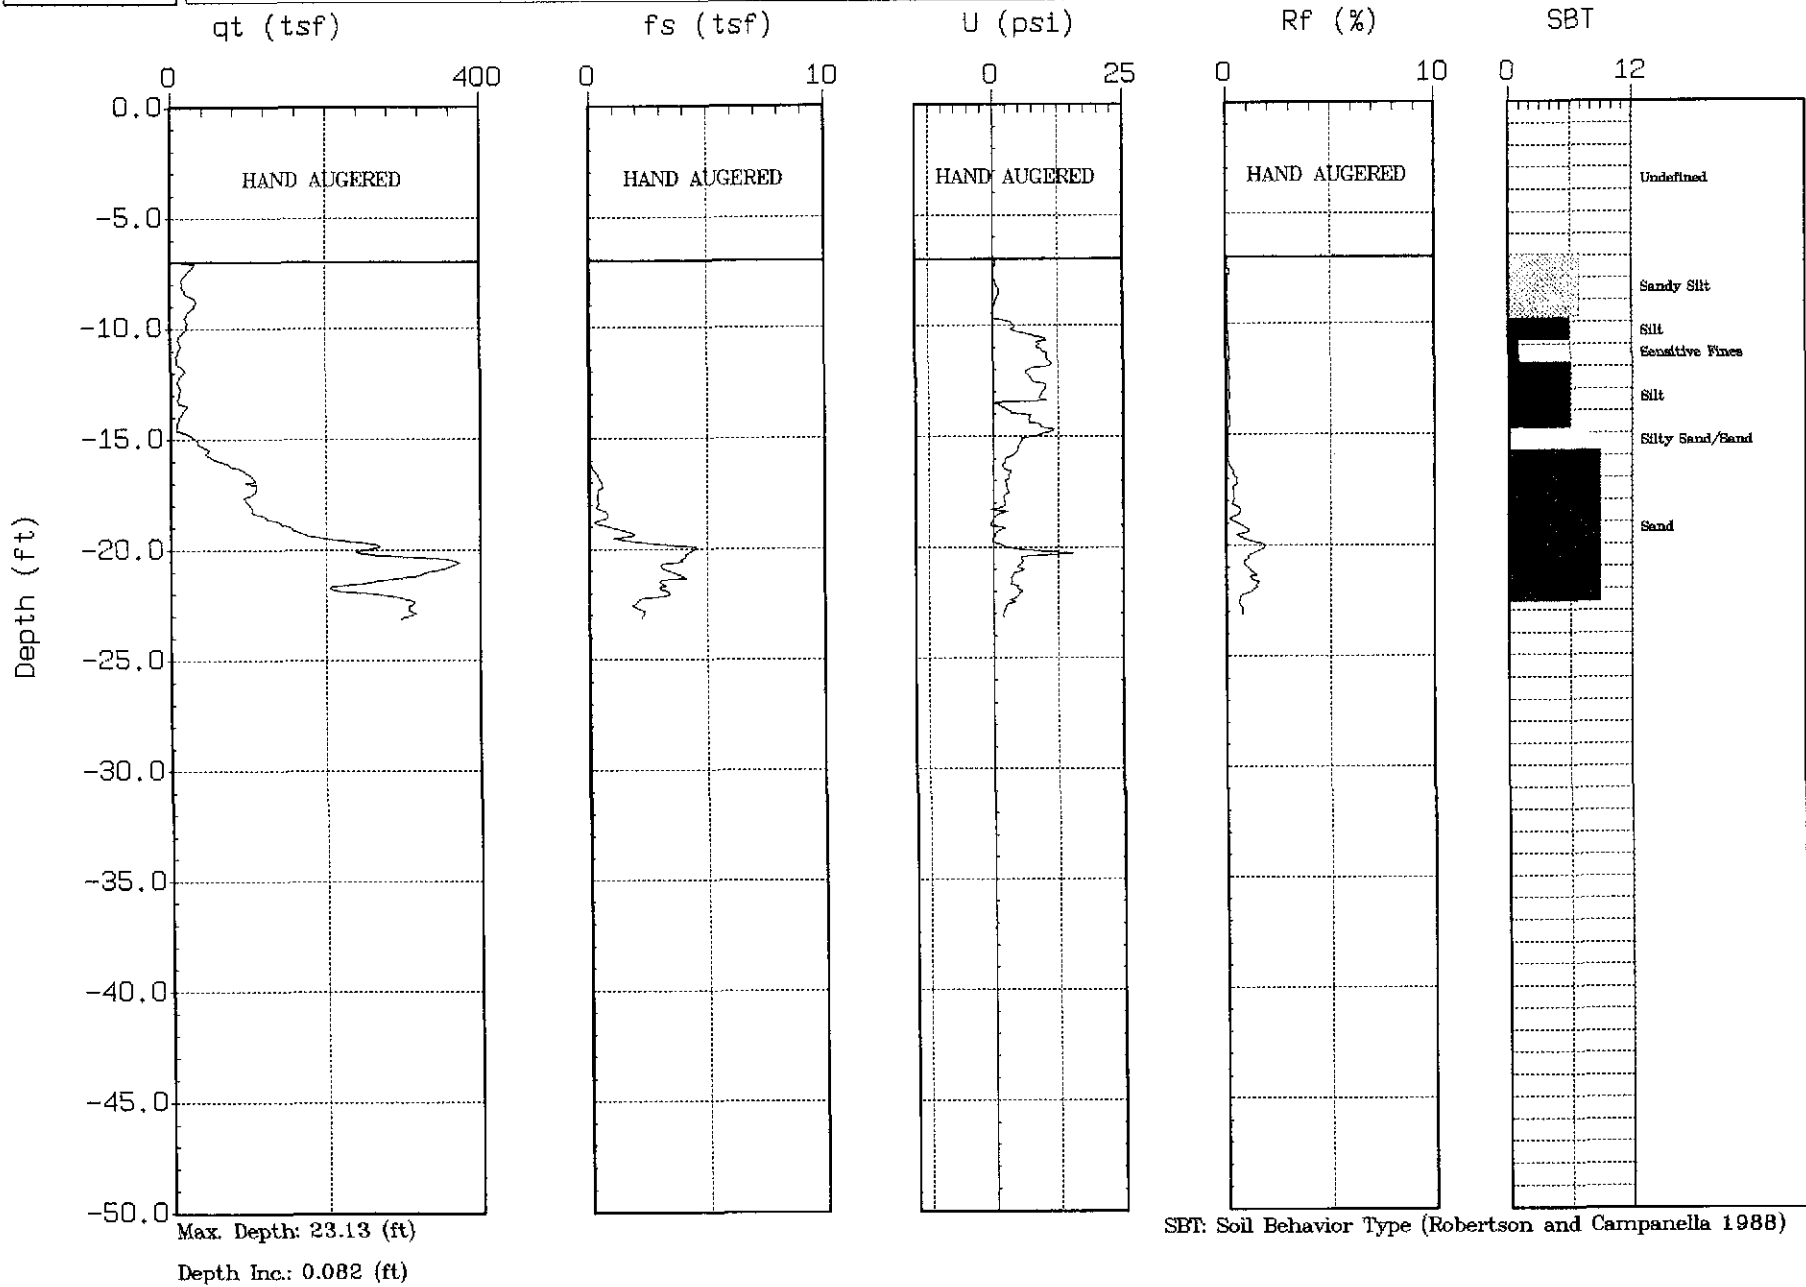




ITSI

Site : 2277 7th St.
Location : RCPT-11

Engineer : J. Anderson
Date : 01:28:02 18:02

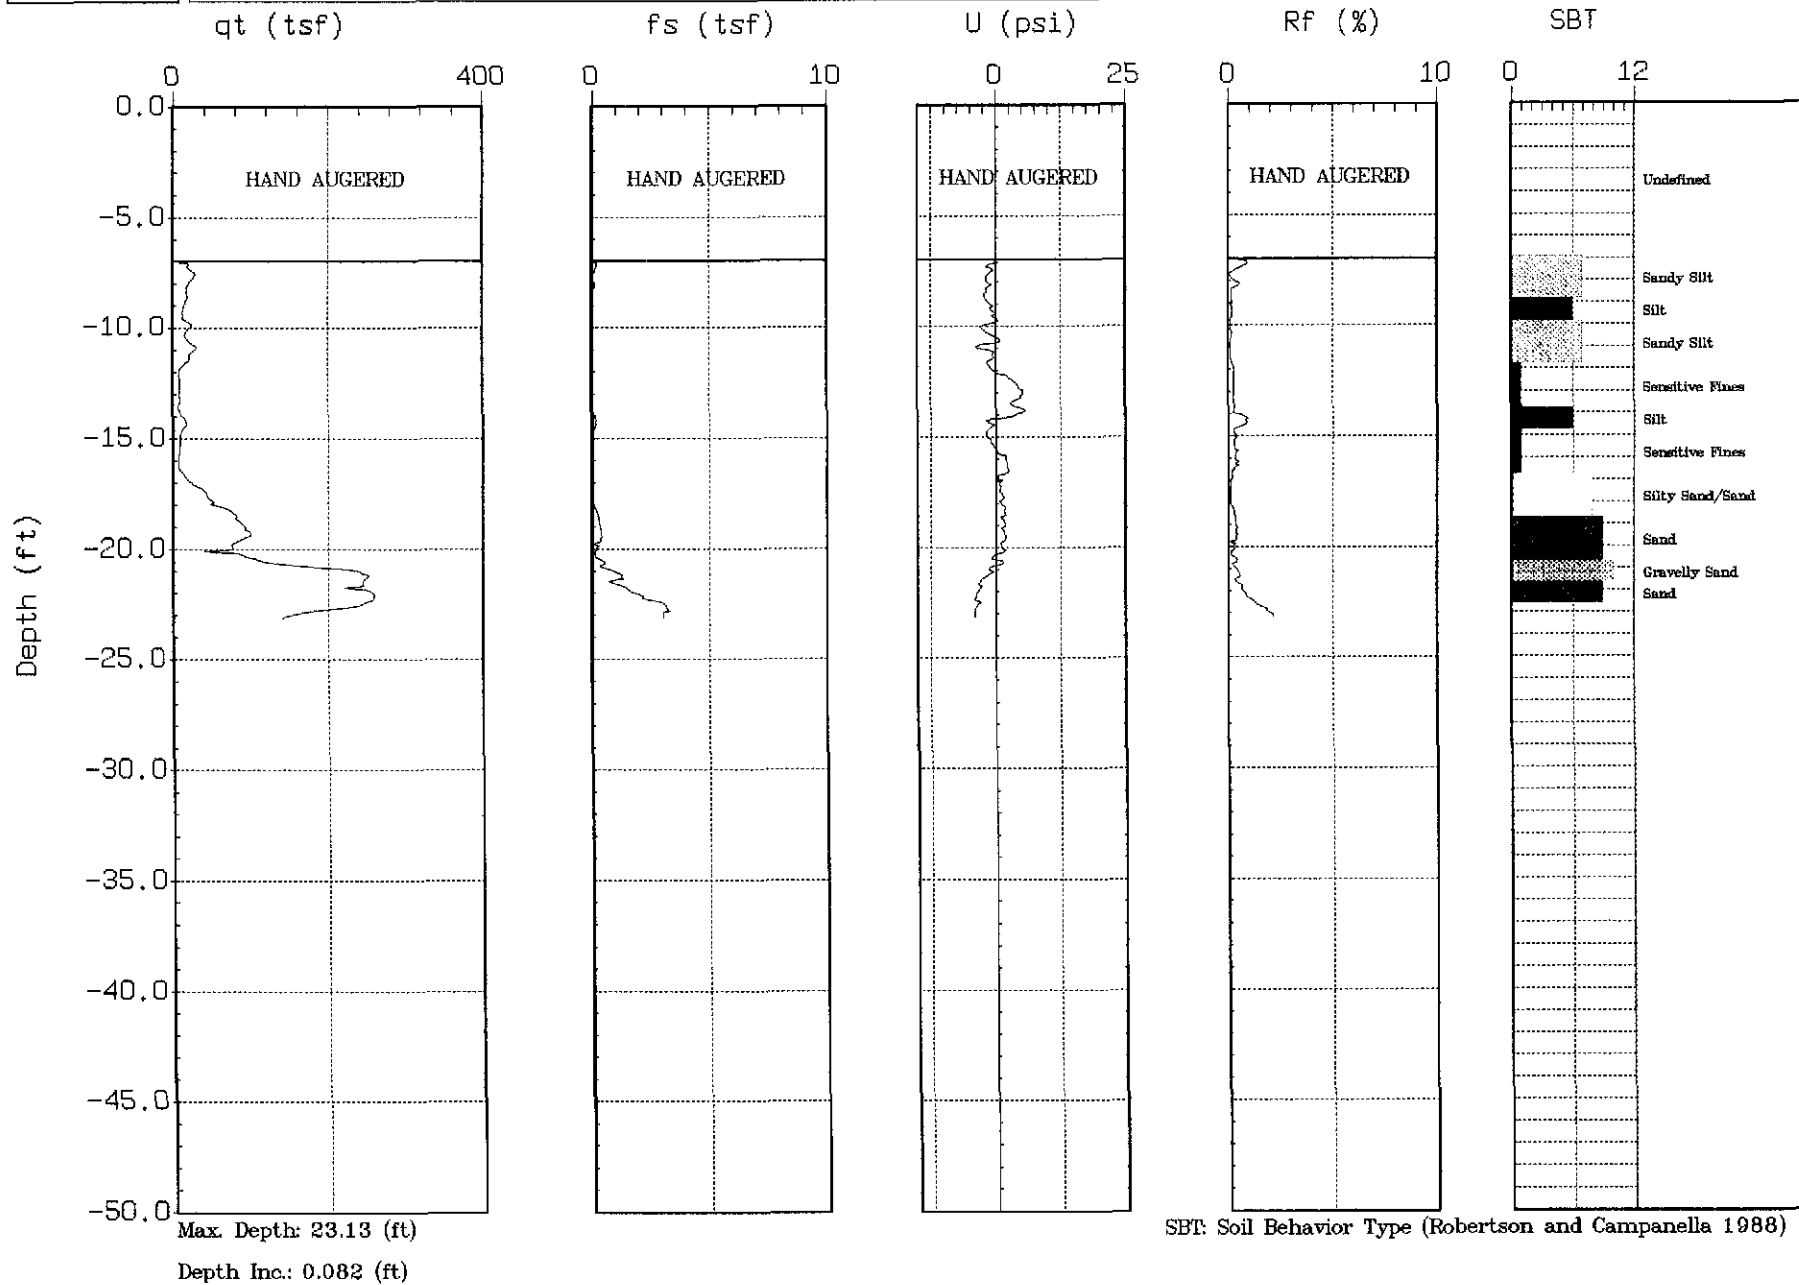




ITSI

Site: 2277 7th St.
Sounding: CPT-12

Engineer: J. Anderson
Date: 01:29:02 11:10

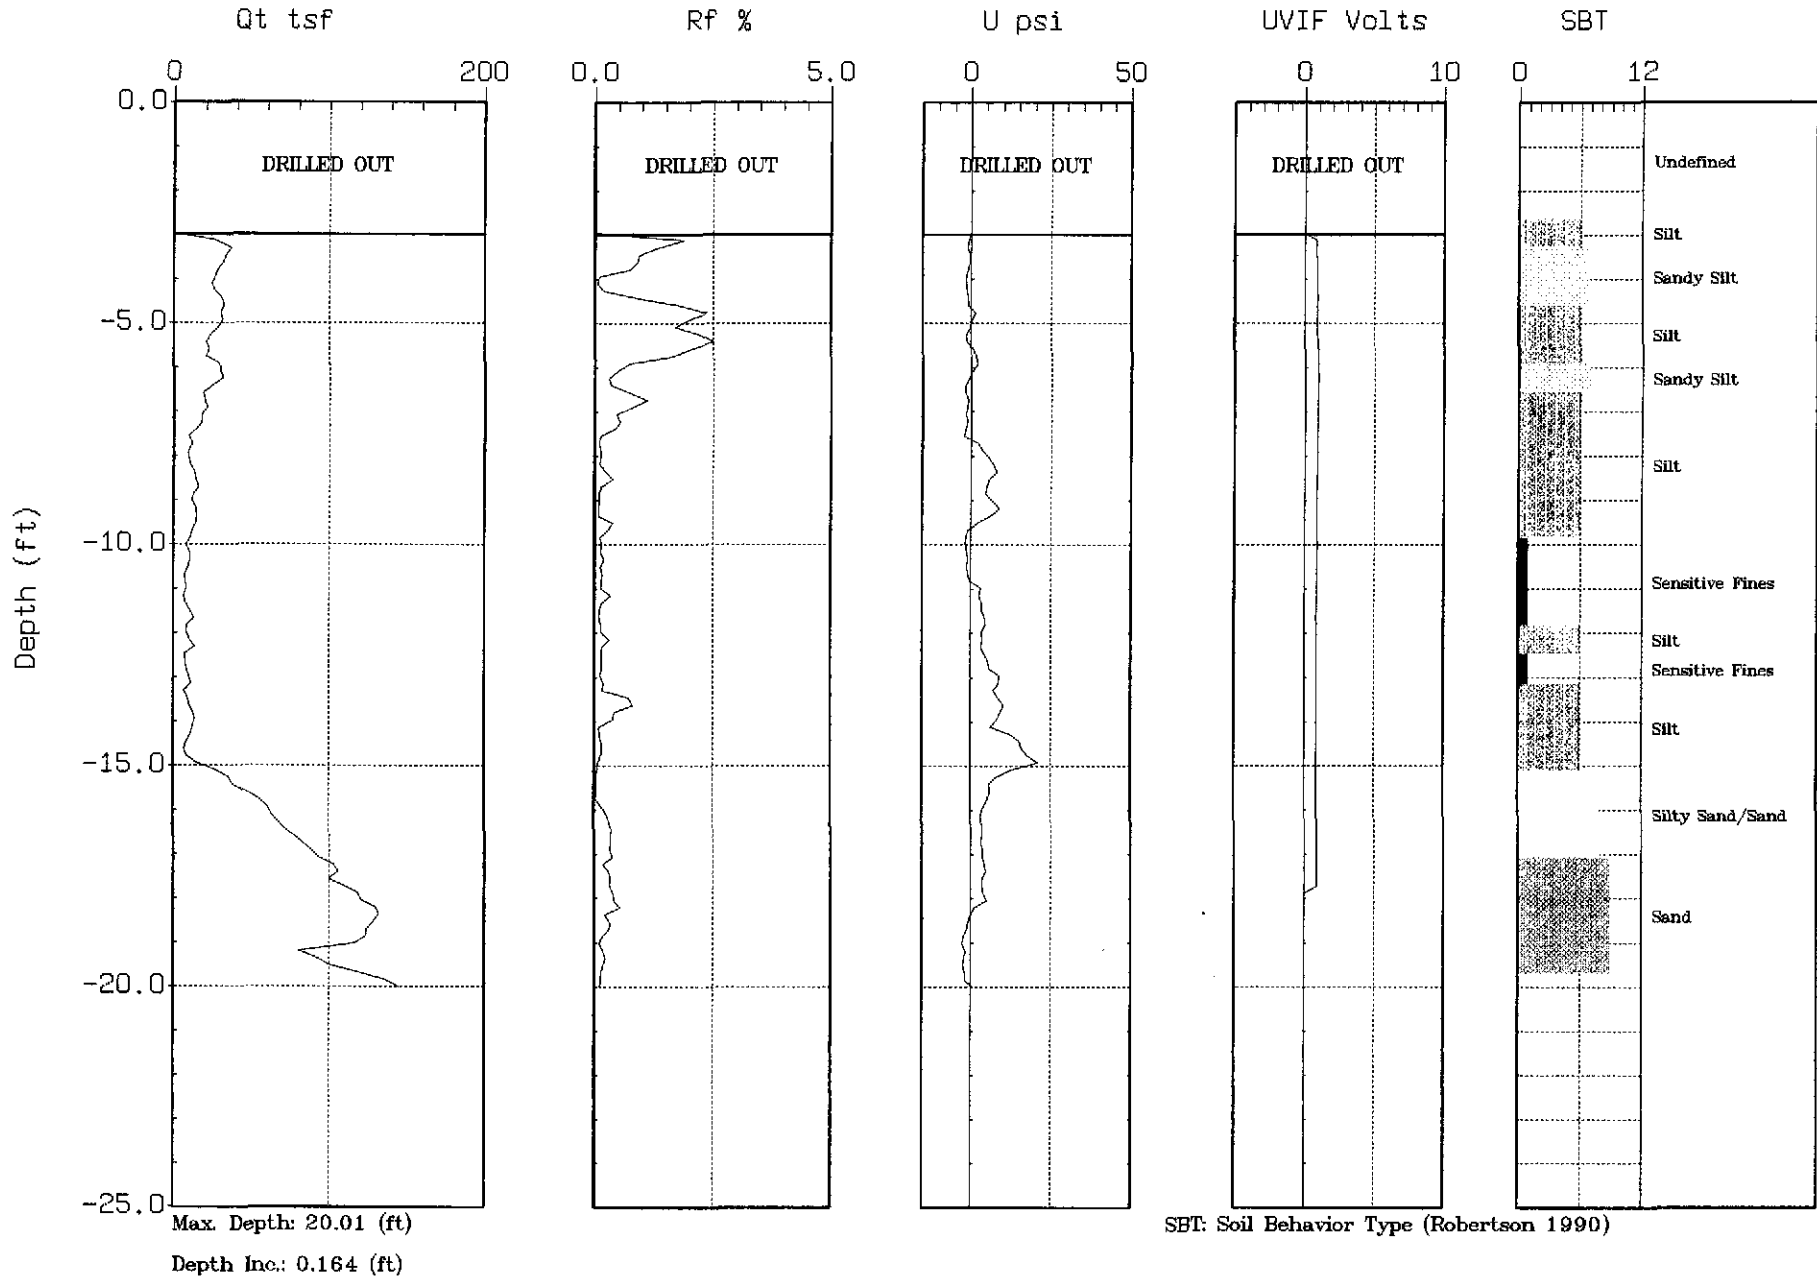




ITSI

Site: 2277 7th St.
Sounding: CPT-13

Engineer: J. Anderson
Date: 01:29:02 13:53

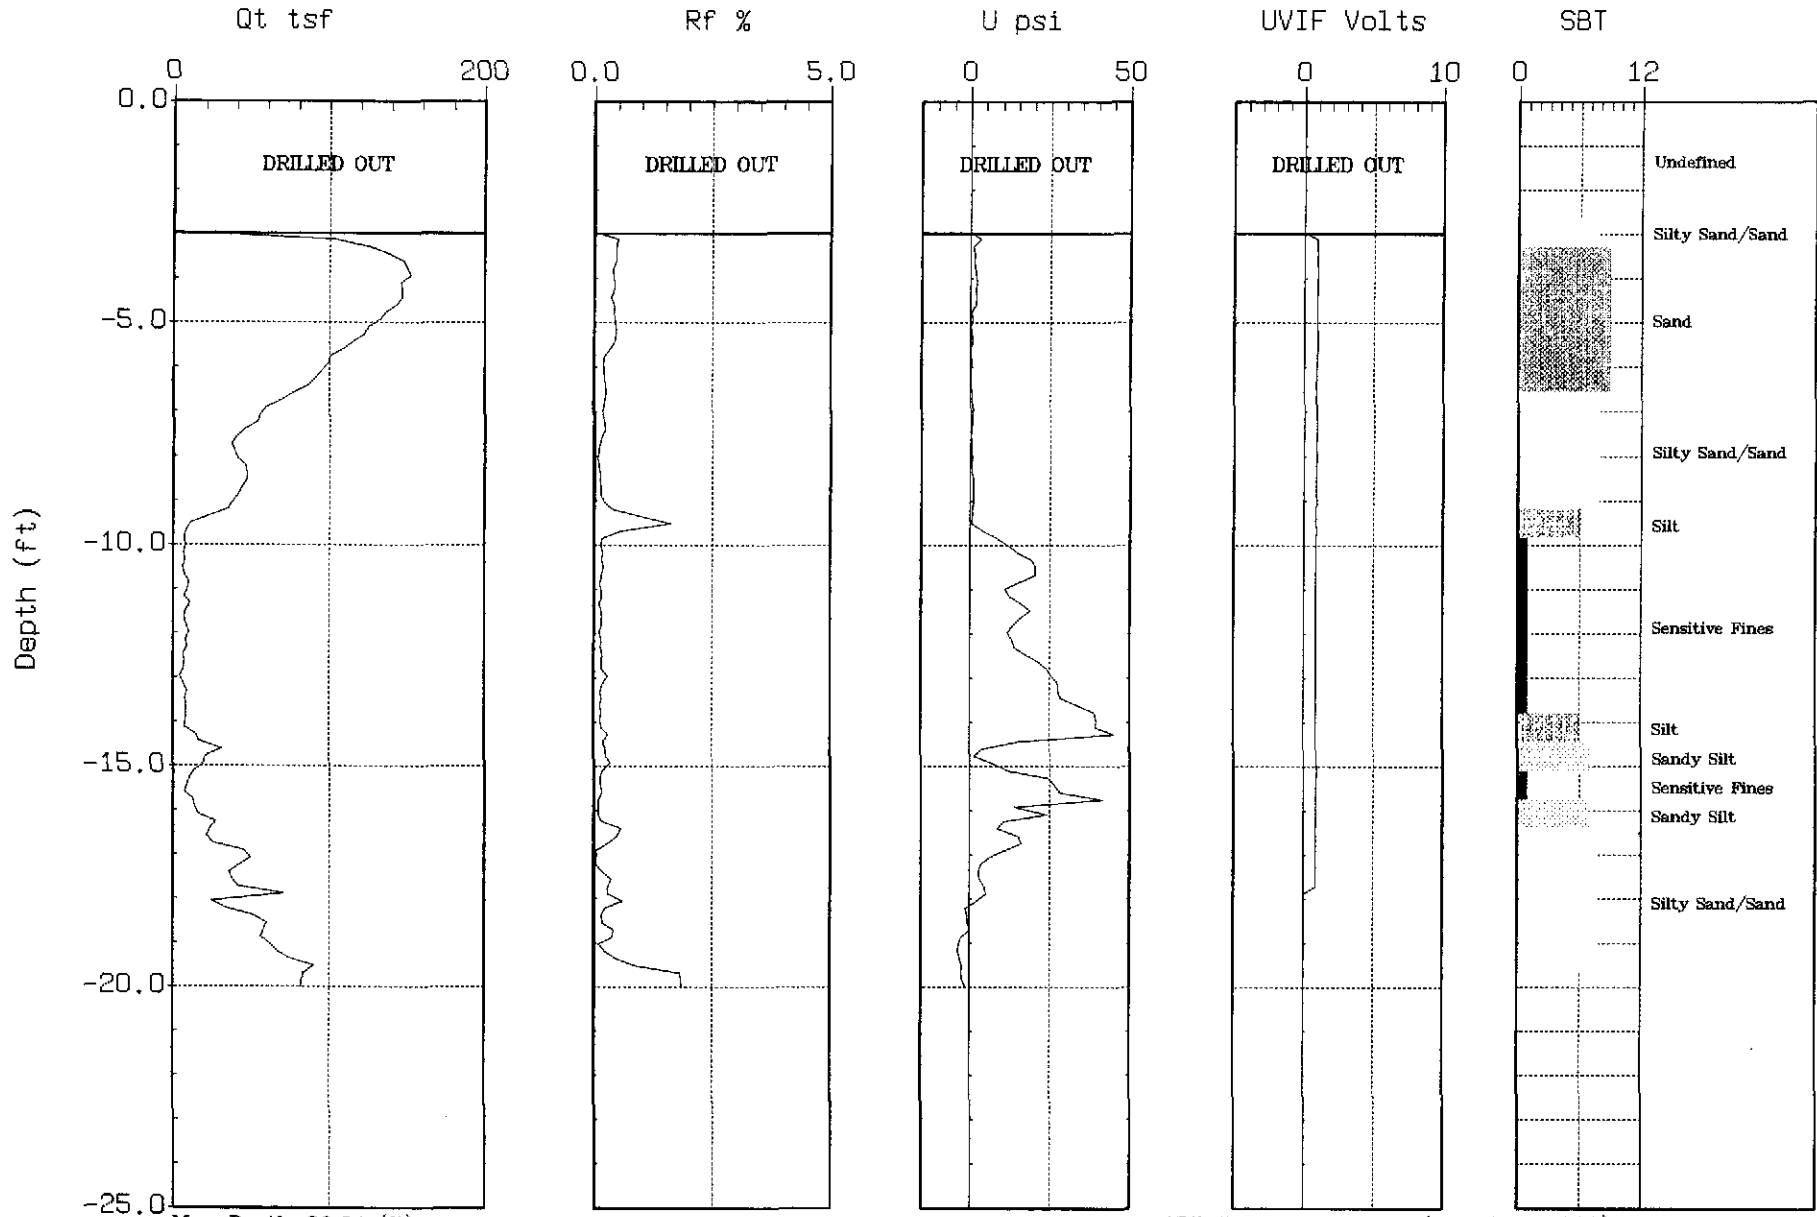

Max. Depth: 20.01 (ft)
Depth Inc.: 0.164 (ft)


SBT: Soil Behavior Type (Robertson 1990)



ITSI

Site: 2277 7th St.
Sounding: CPT-14

Engineer: J. Anderson
Date: 01:29:02 13:06

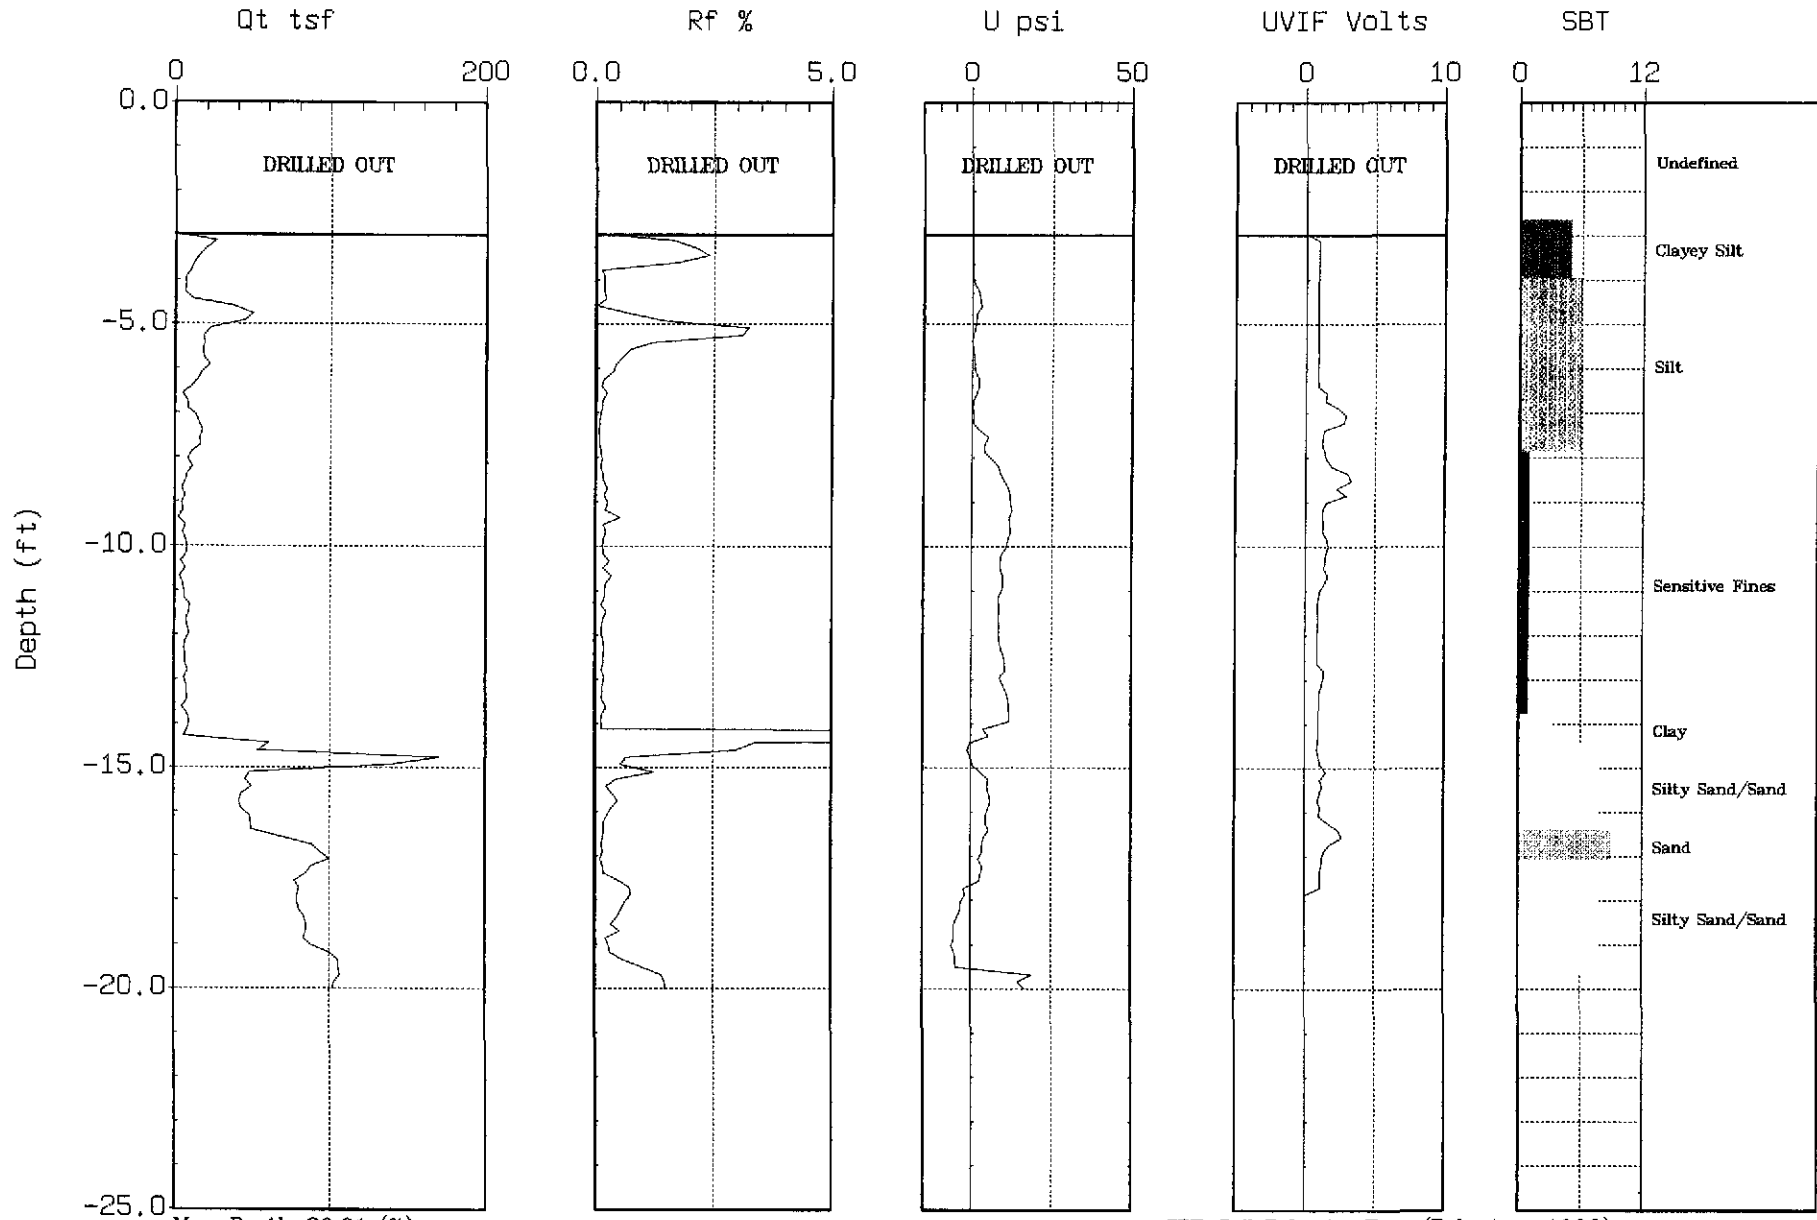

Max. Depth: 20.01 (ft)
Depth Inc.: 0.164 (ft)


SBT: Soil Behavior Type (Robertson 1990)



ITSI

Site: 2277 7th St.
Sounding: CPT-15

Engineer: J. Anderson
Date: 01:30:02 15:32

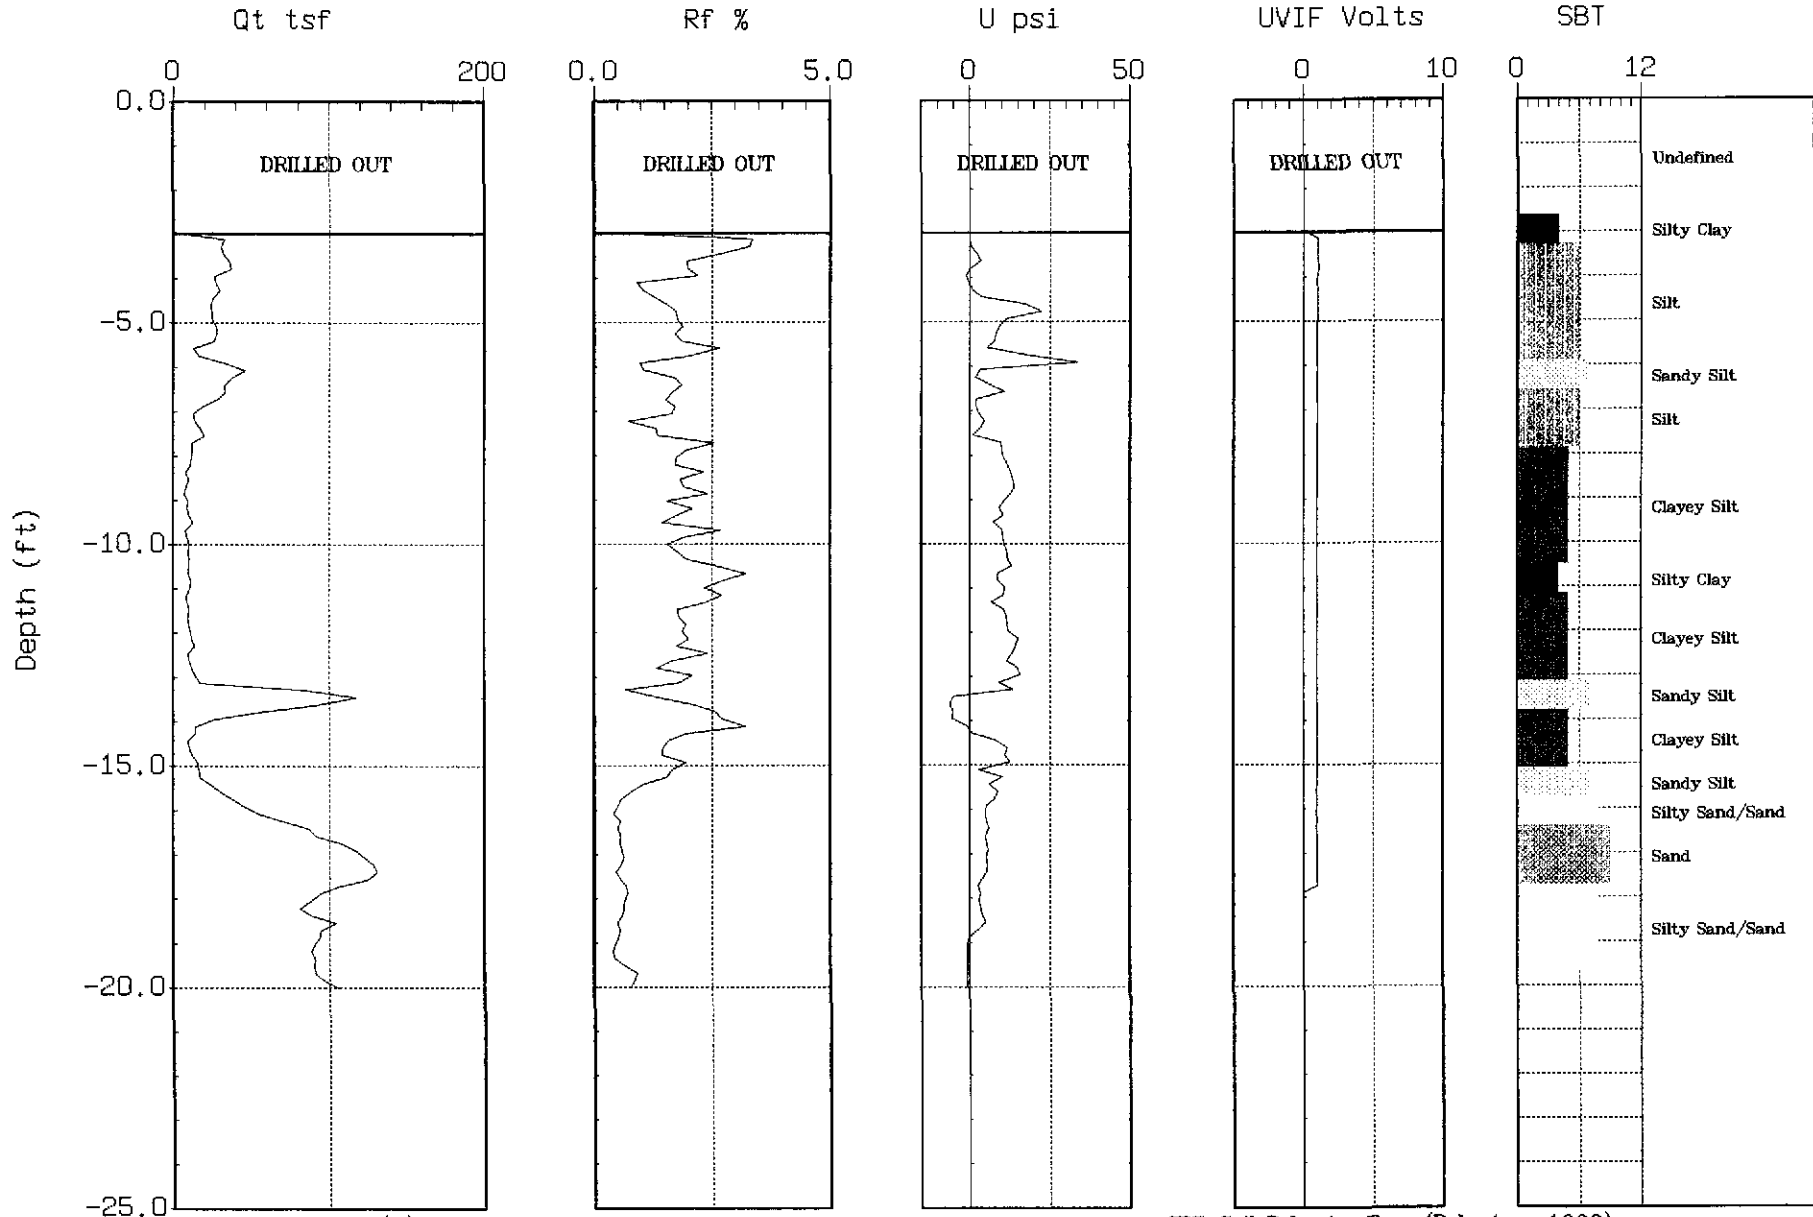

Max Depth: 20.01 (ft)
Depth Inc.: 0.164 (ft)


SBT: Soil Behavior Type (Robertson 1990)



ITSI

Site: 2277 7th St.
Sounding: CPT-16

Engineer: J. Anderson
Date: 01:29:02 11:51

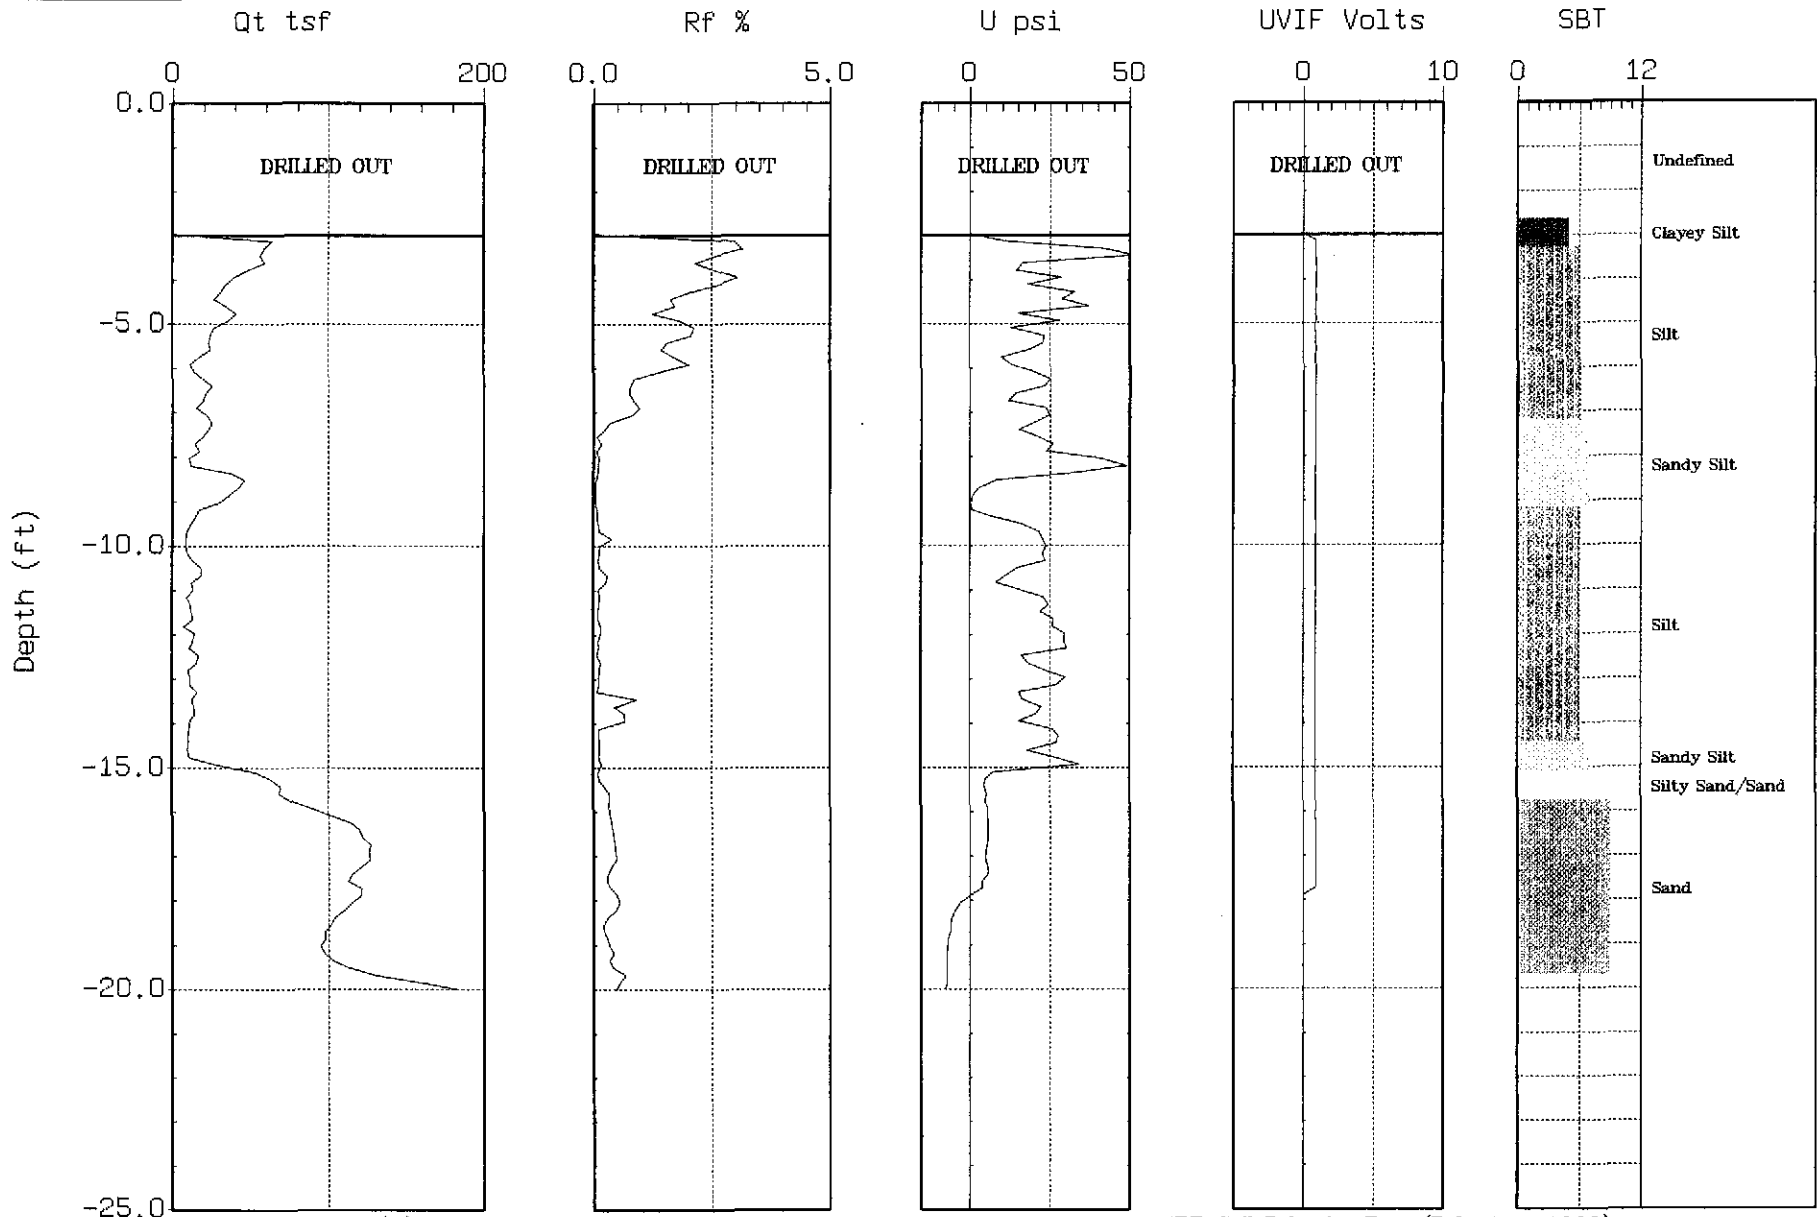

Max. Depth: 20.01 (ft)
Depth Inc.: 0.164 (ft)


SBT: Soil Behavior Type (Robertson 1990)



ITSI

Site: 2225 7th St.
Sounding: CPT-17

Engineer: J. Anderson
Date: 01:30:022 10:48

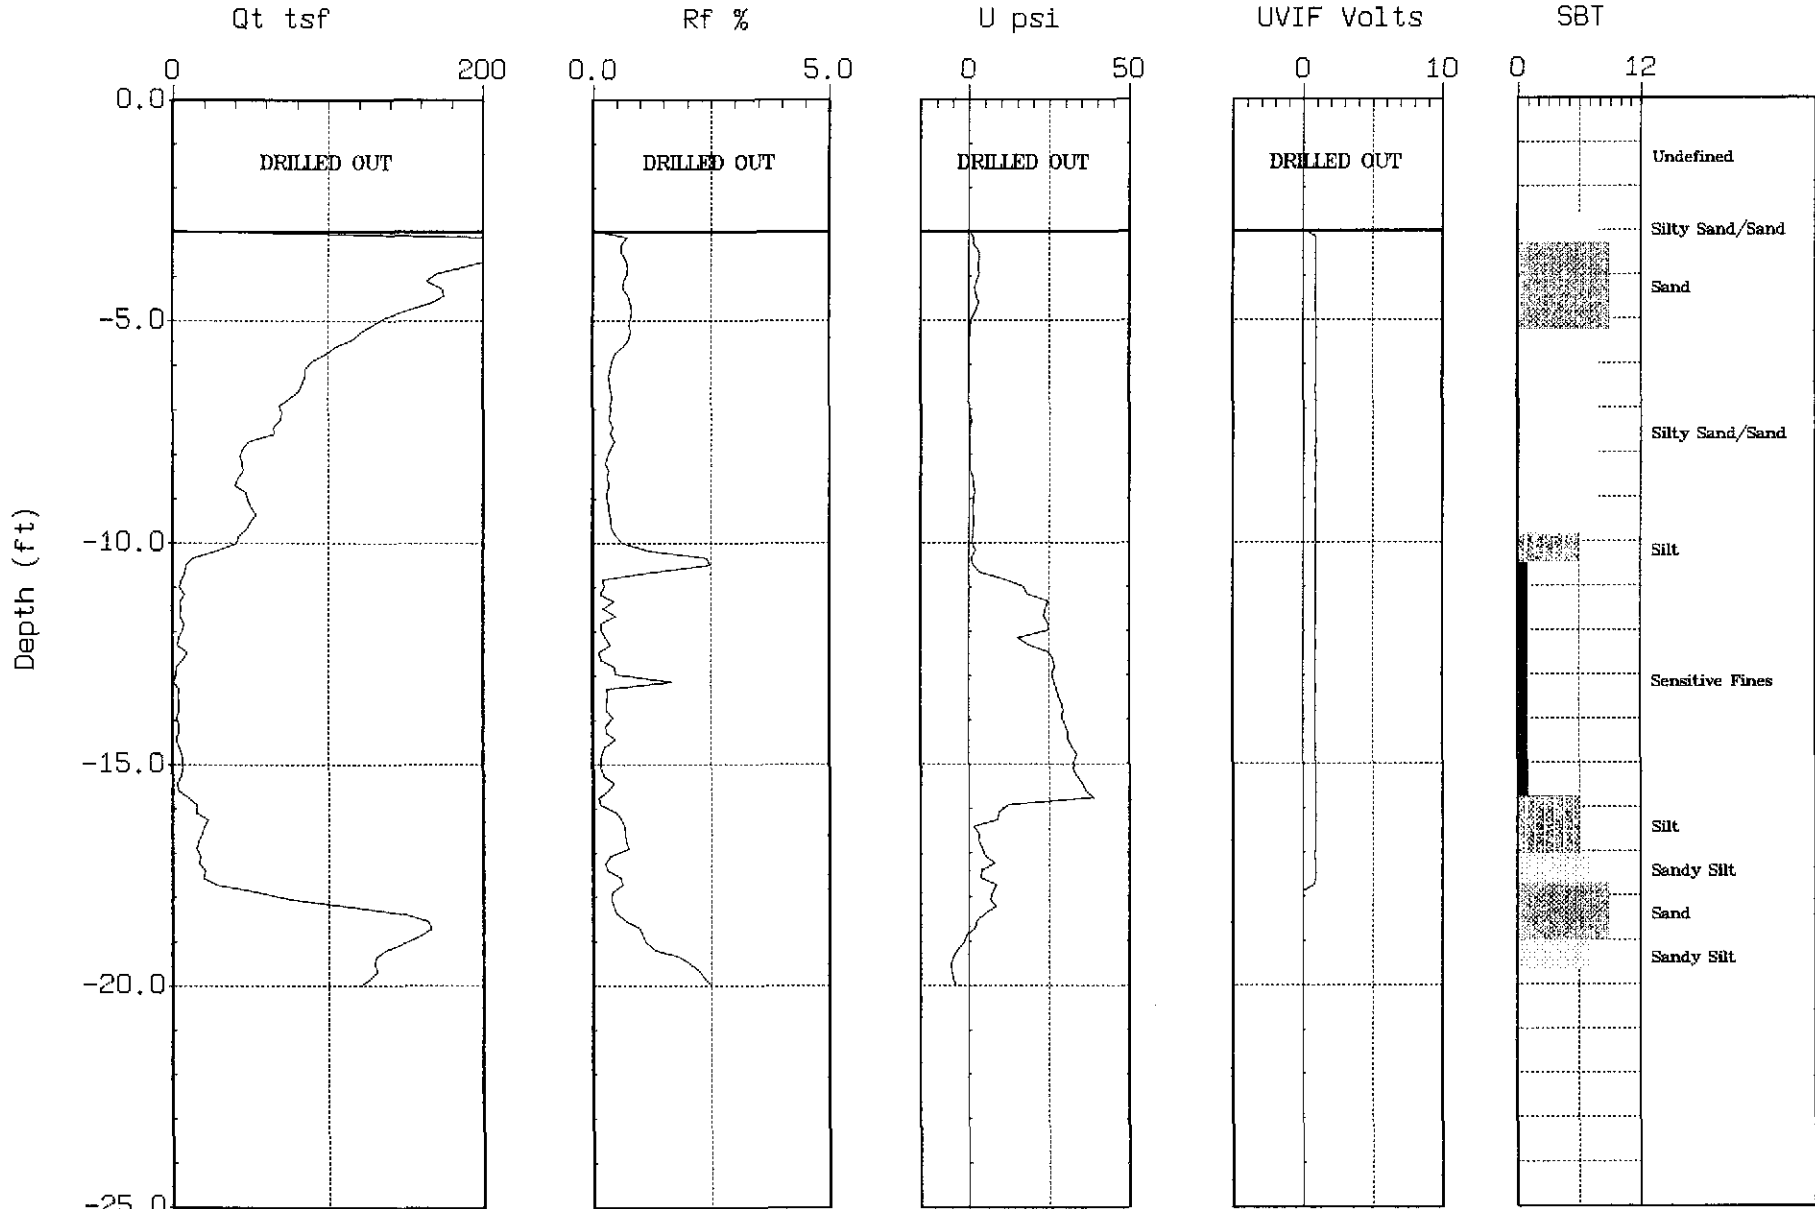

Max. Depth: 20.01 (ft)

Depth Inc.: 0.164 (ft)


SBT: Soil Behavior Type (Robertson 1990)



ITSI

Site: 2225 7th St.
Sounding: CPT-18

Engineer: J. Anderson
Date: 01:30:02 13:22

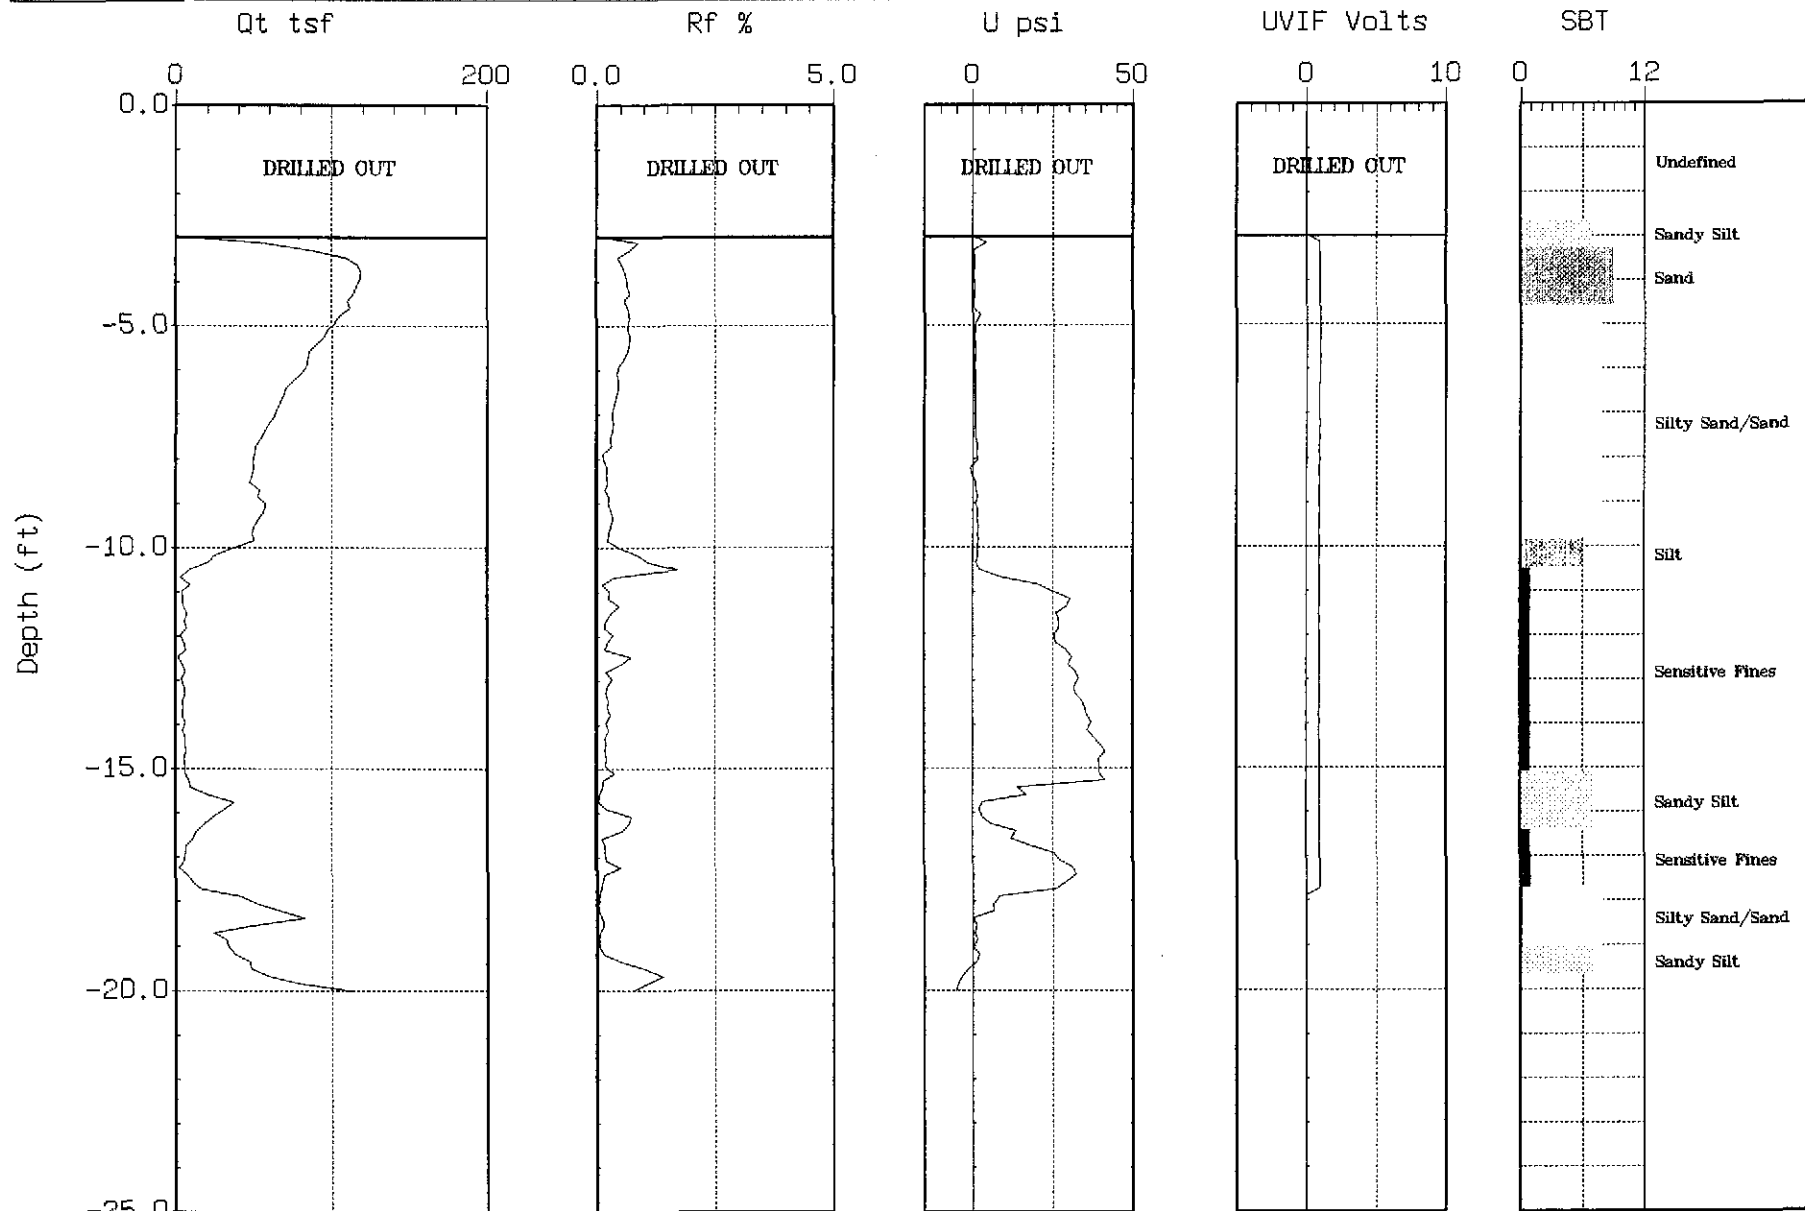

Max Depth: 20.01 (ft)

Depth Inc.: 0.164 (ft)


SBT: Soil Behavior Type (Robertson 1990)



ITSI

Site: 2225 7th St.
Sounding: CPT-19

Engineer: J.Anderson
Date: 01:30:02 13:58

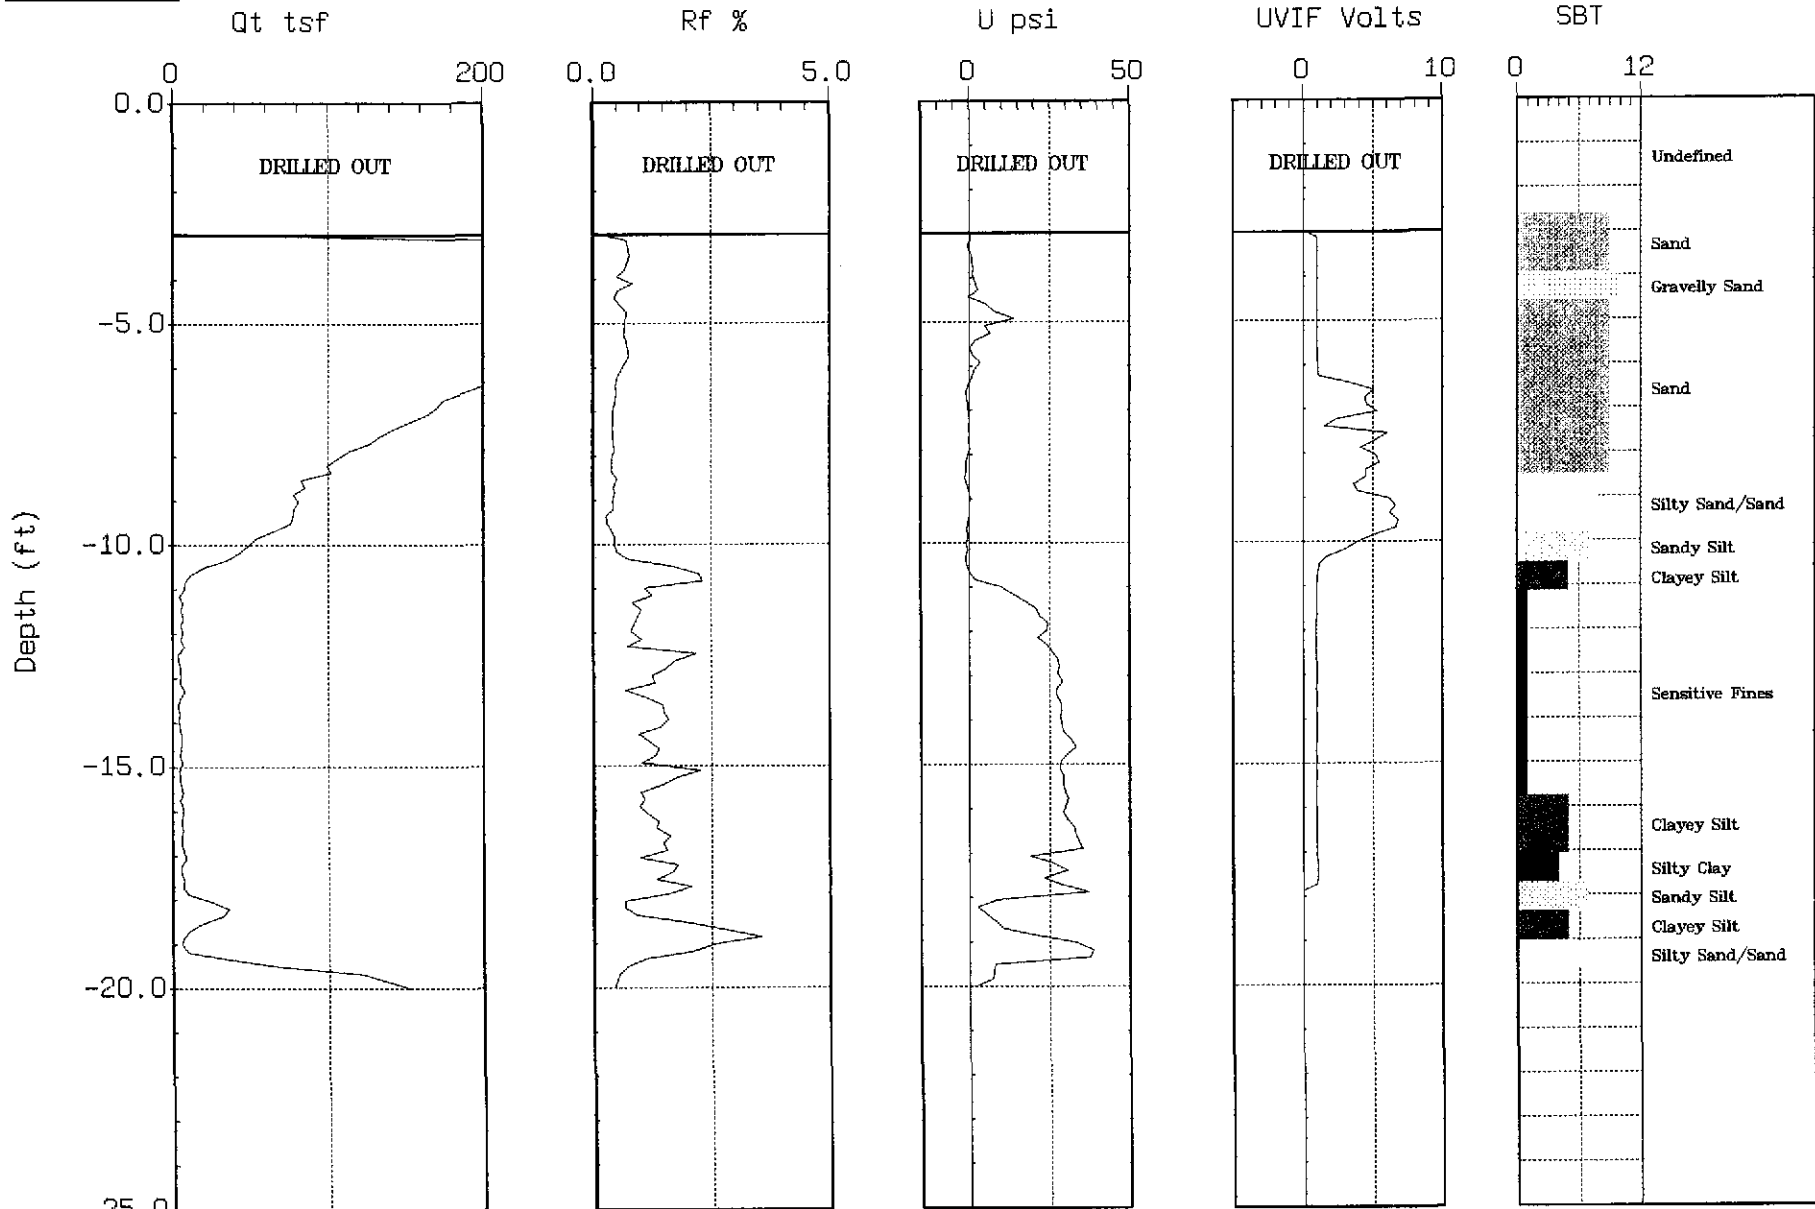

Max. Depth: 20.01 (ft)

Depth Inc.: 0.164 (ft)


SBT: Soil Behavior Type (Robertson 1990)



ITSI

Site: 2225 7th St.
Sounding: CPT-20

Engineer: J. Anderson
Date: 01/28/02 13:28

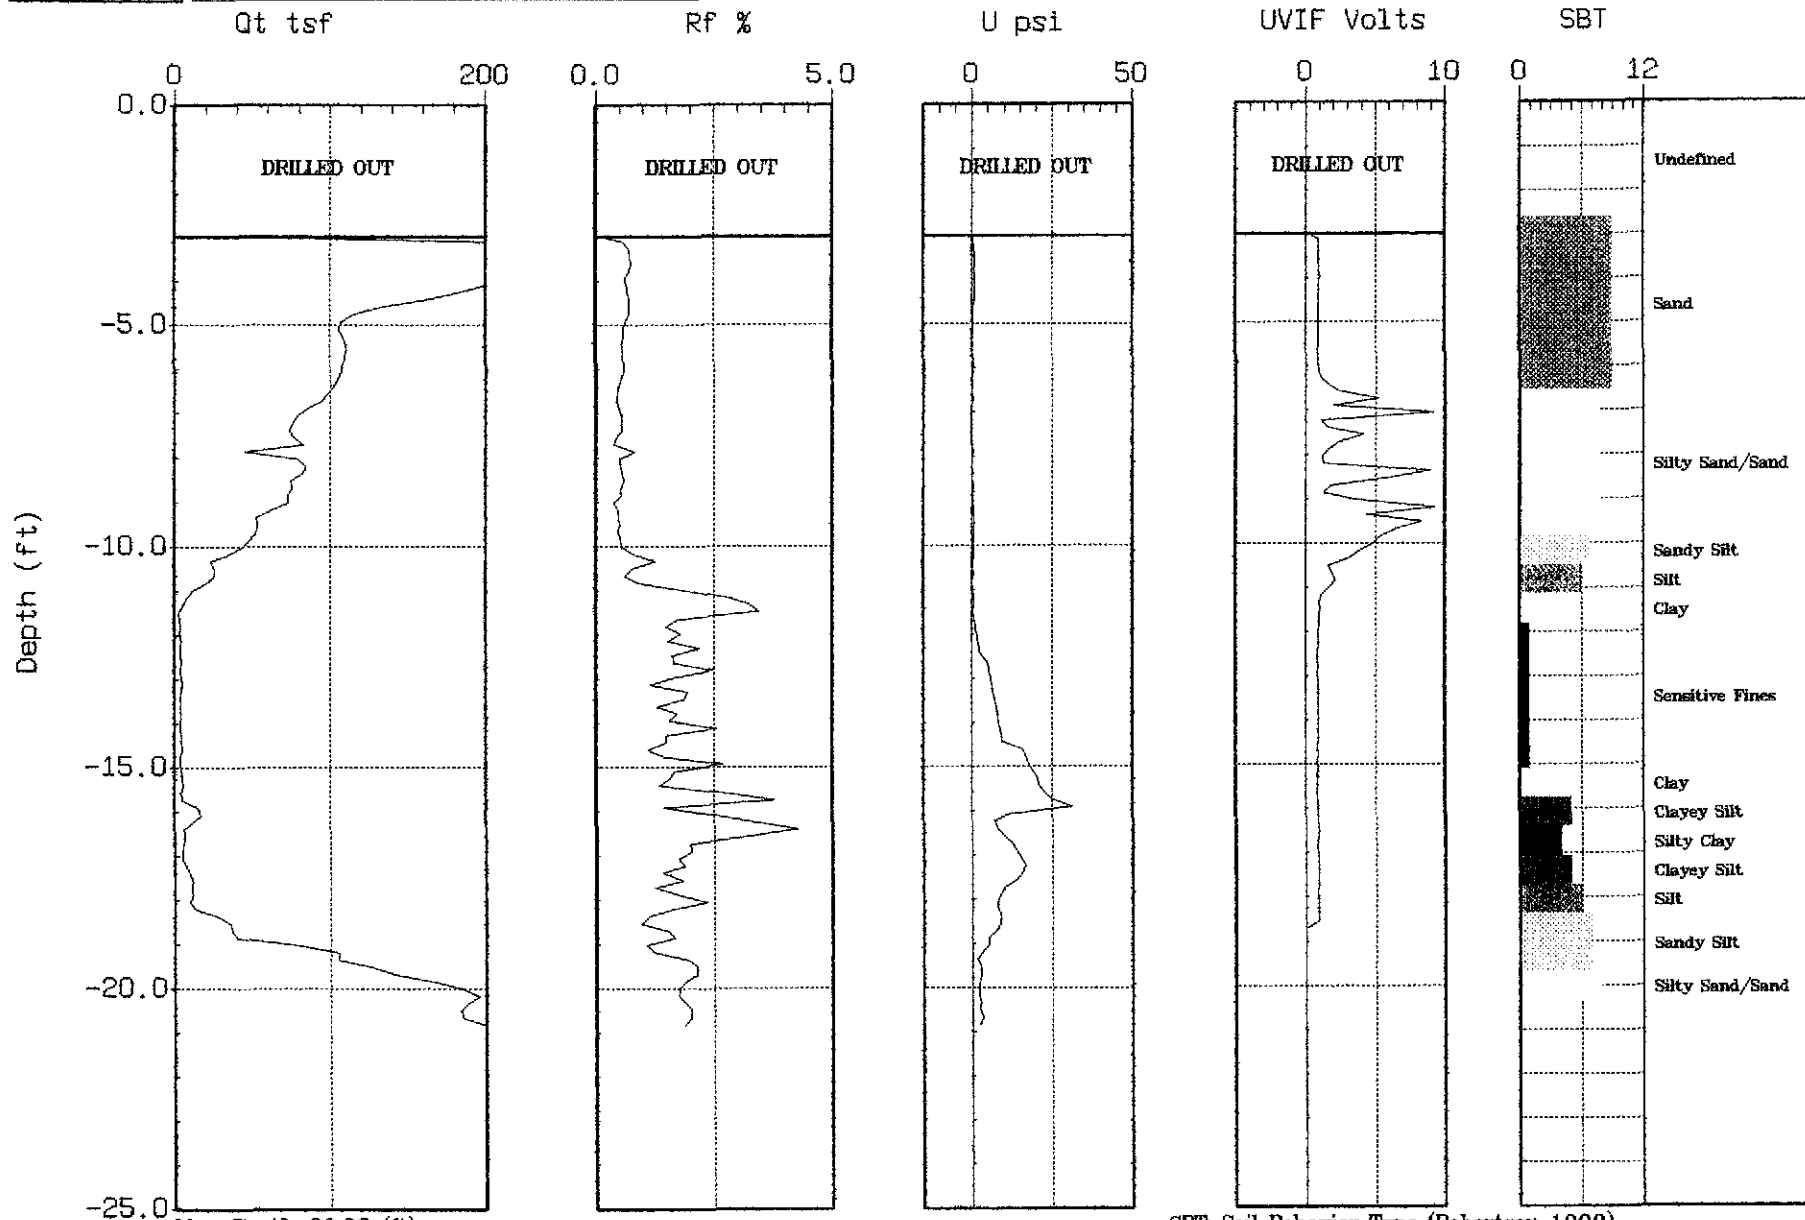

Max. Depth: 20.83 (ft)

Depth Inc.: 0.164 (ft)


SBT: Soil Behavior Type (Robertson 1990)



ITSI

Site: 2225 7th St.
Sounding: CPT-21

Engineer: J. Anderson
Date: 01:30:02 14:37

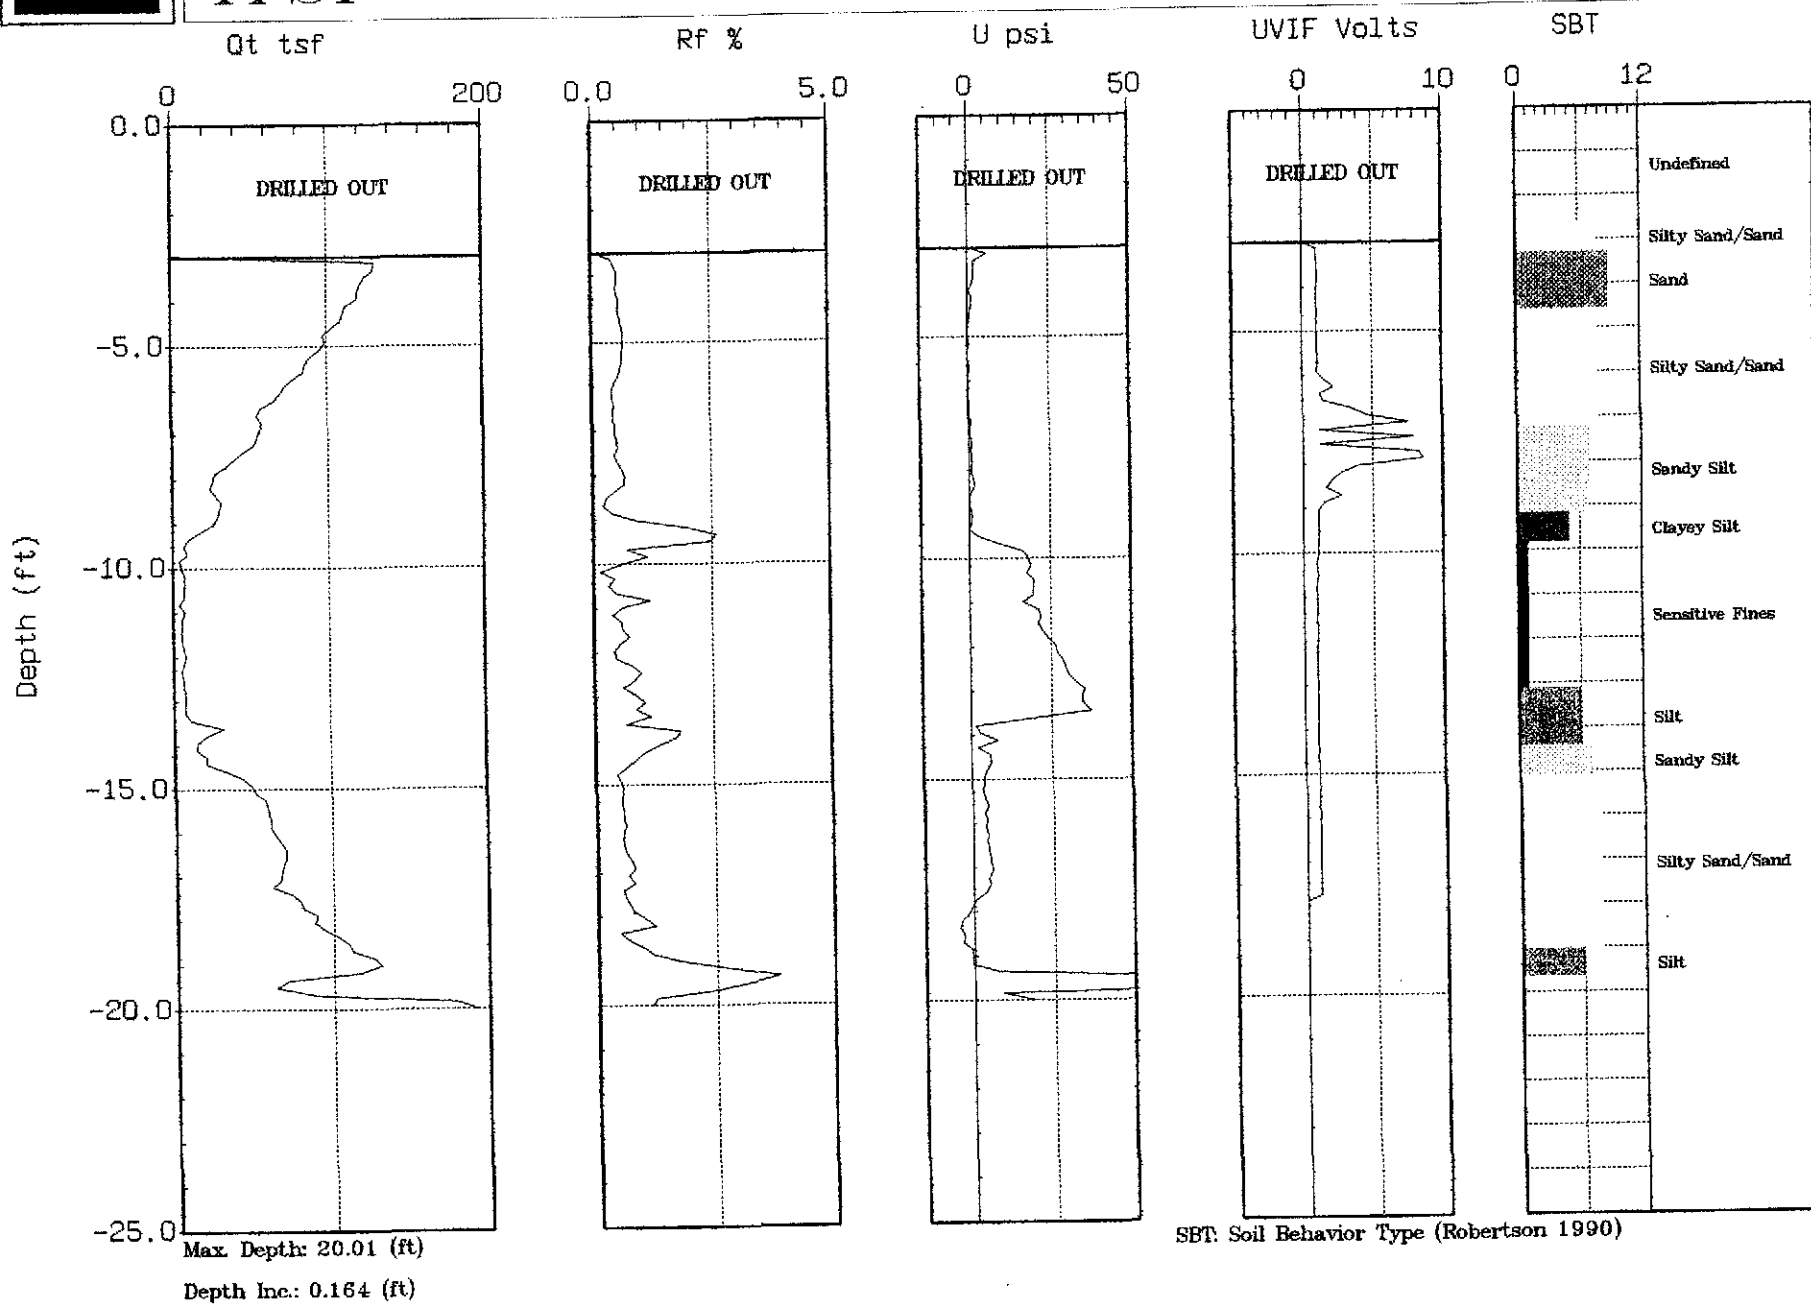




ITSI

Site: 2225 7th St.
Sounding: CPT-22

Engineer: J. Anderson
Date: 01:31:02 09/09

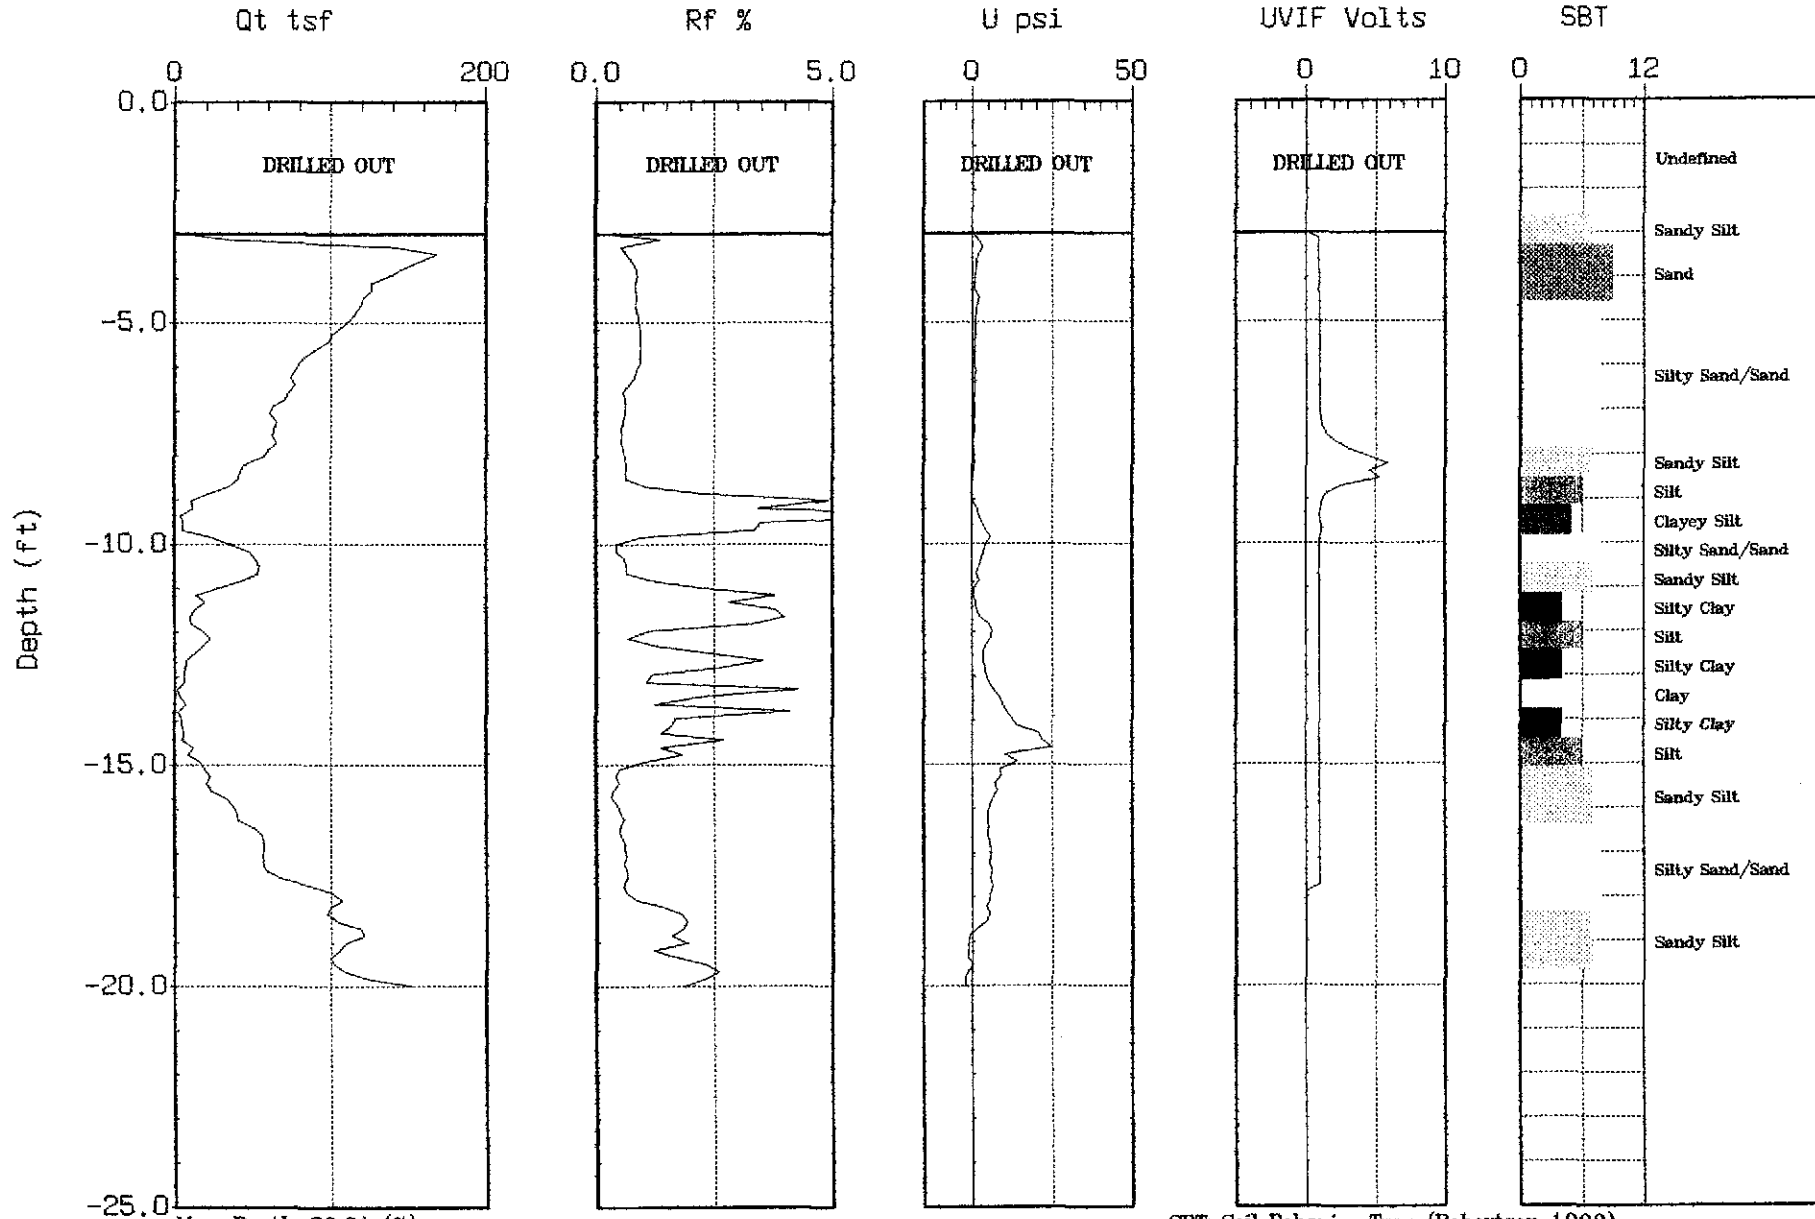

Max. Depth: 20.01 (ft)
Depth Inc.: 0.164 (ft)


SBT: Soil Behavior Type (Robertson 1990)



ITSI

Site: 2225 7th St.
Sounding: CPT-23

Engineer: J. Anderson
Date: 01:30:02 09:43

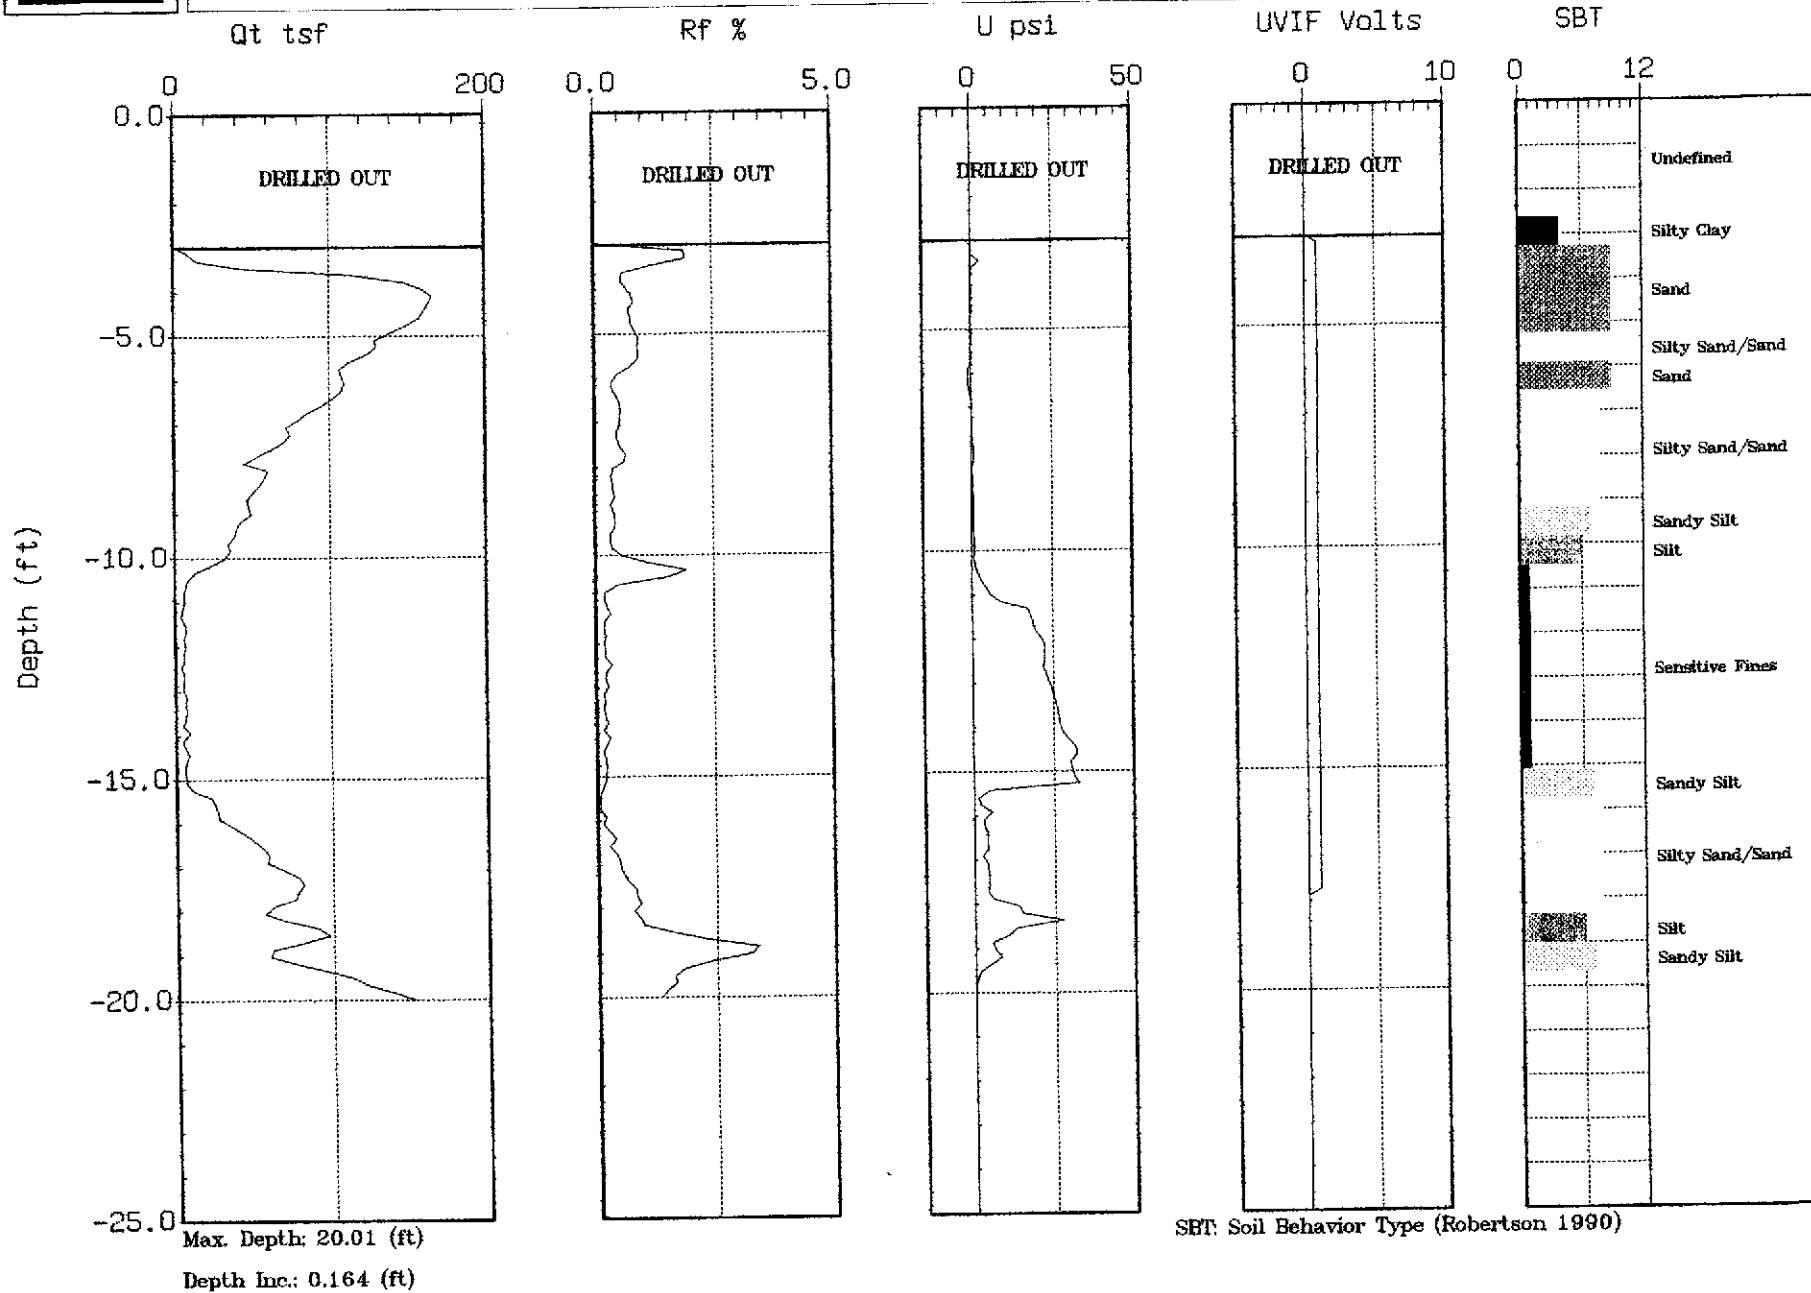




ITSI

Site: 2225 7th St.
Sounding: CPT-24

Engineer: J. Anderson
Date: 01:31:02 09:42

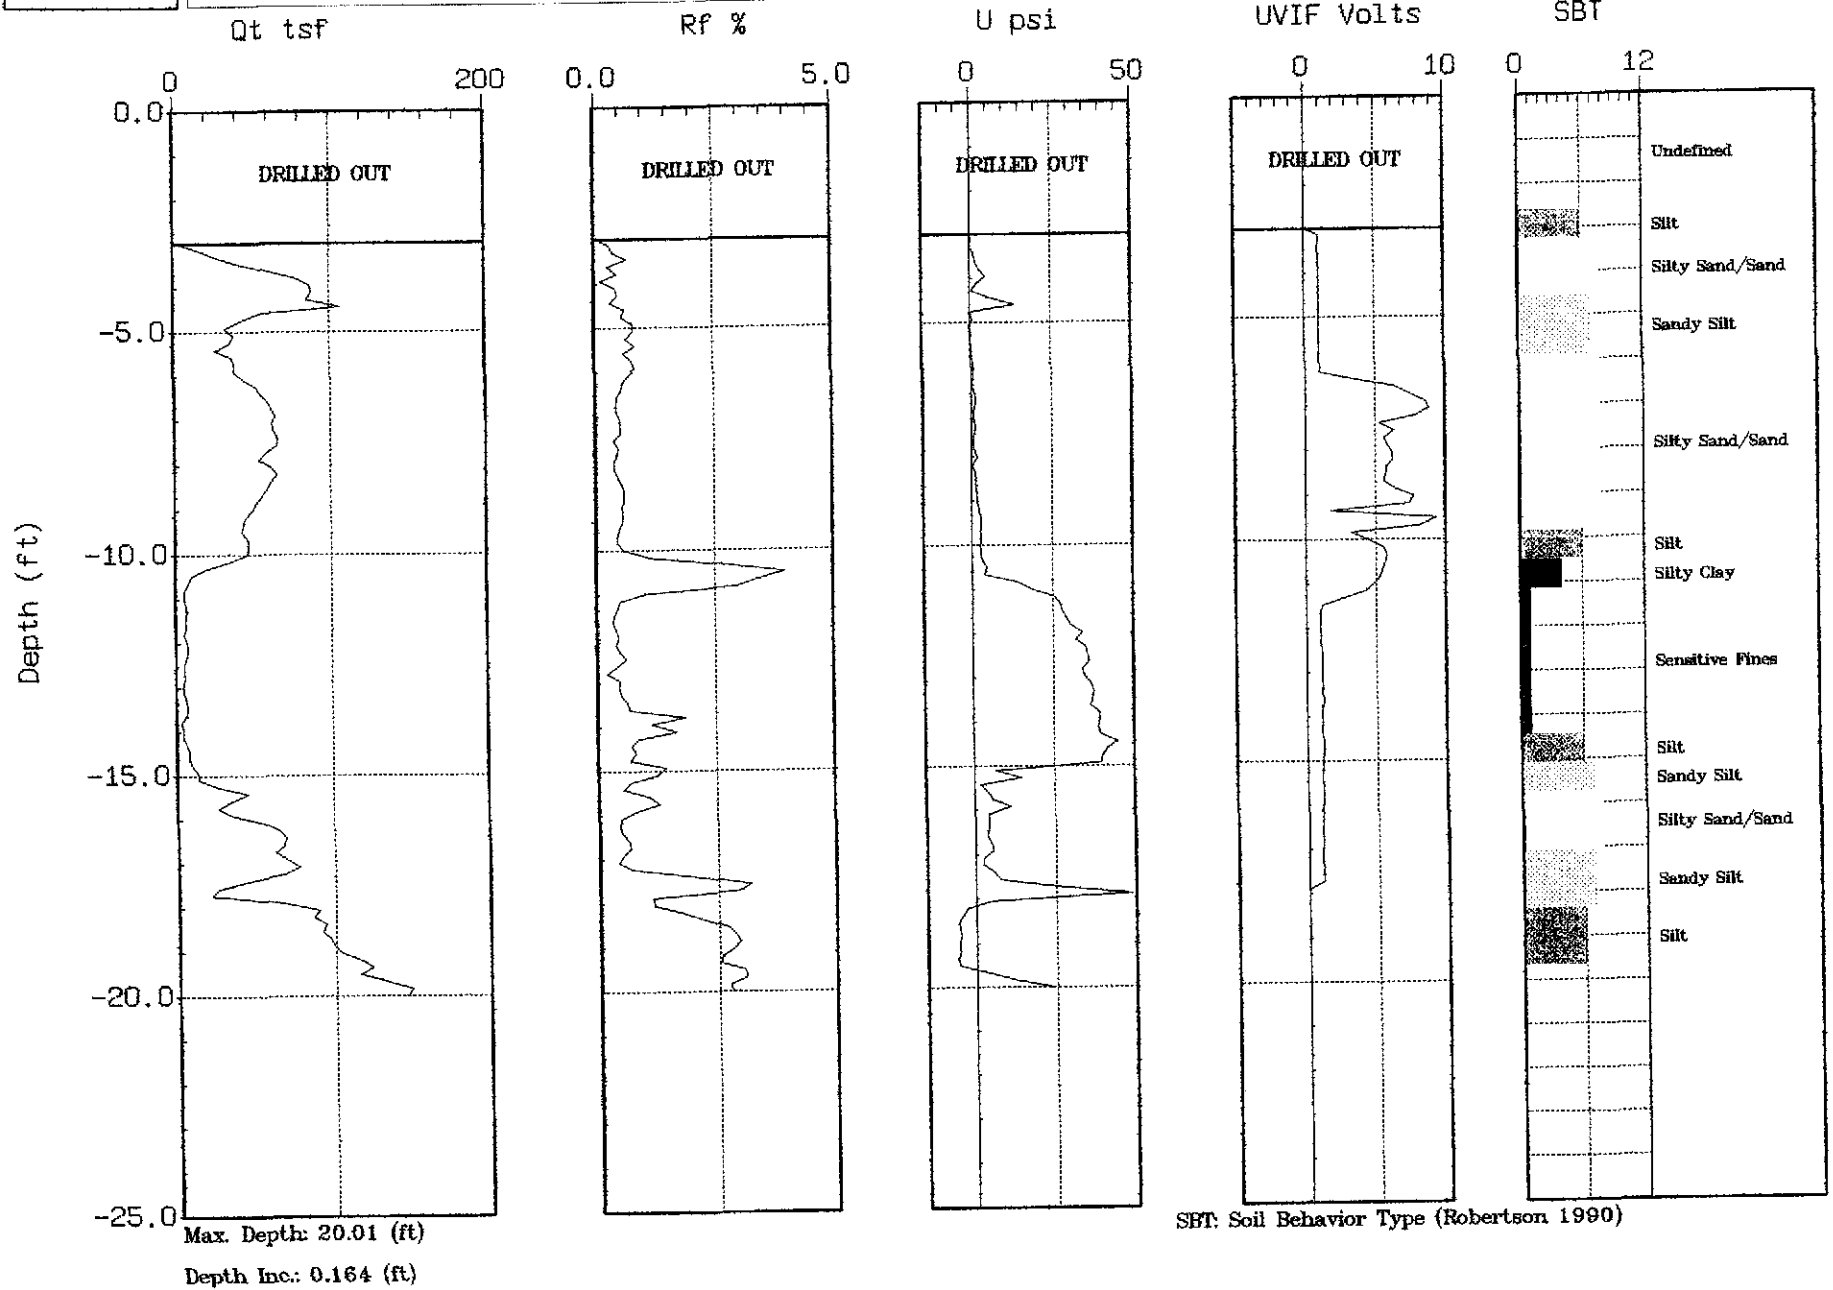




ITSI

Site: 2225 th St.
Sounding: DPT-25

Engineer: J. Anderson
Date: 01/31/02 10:59

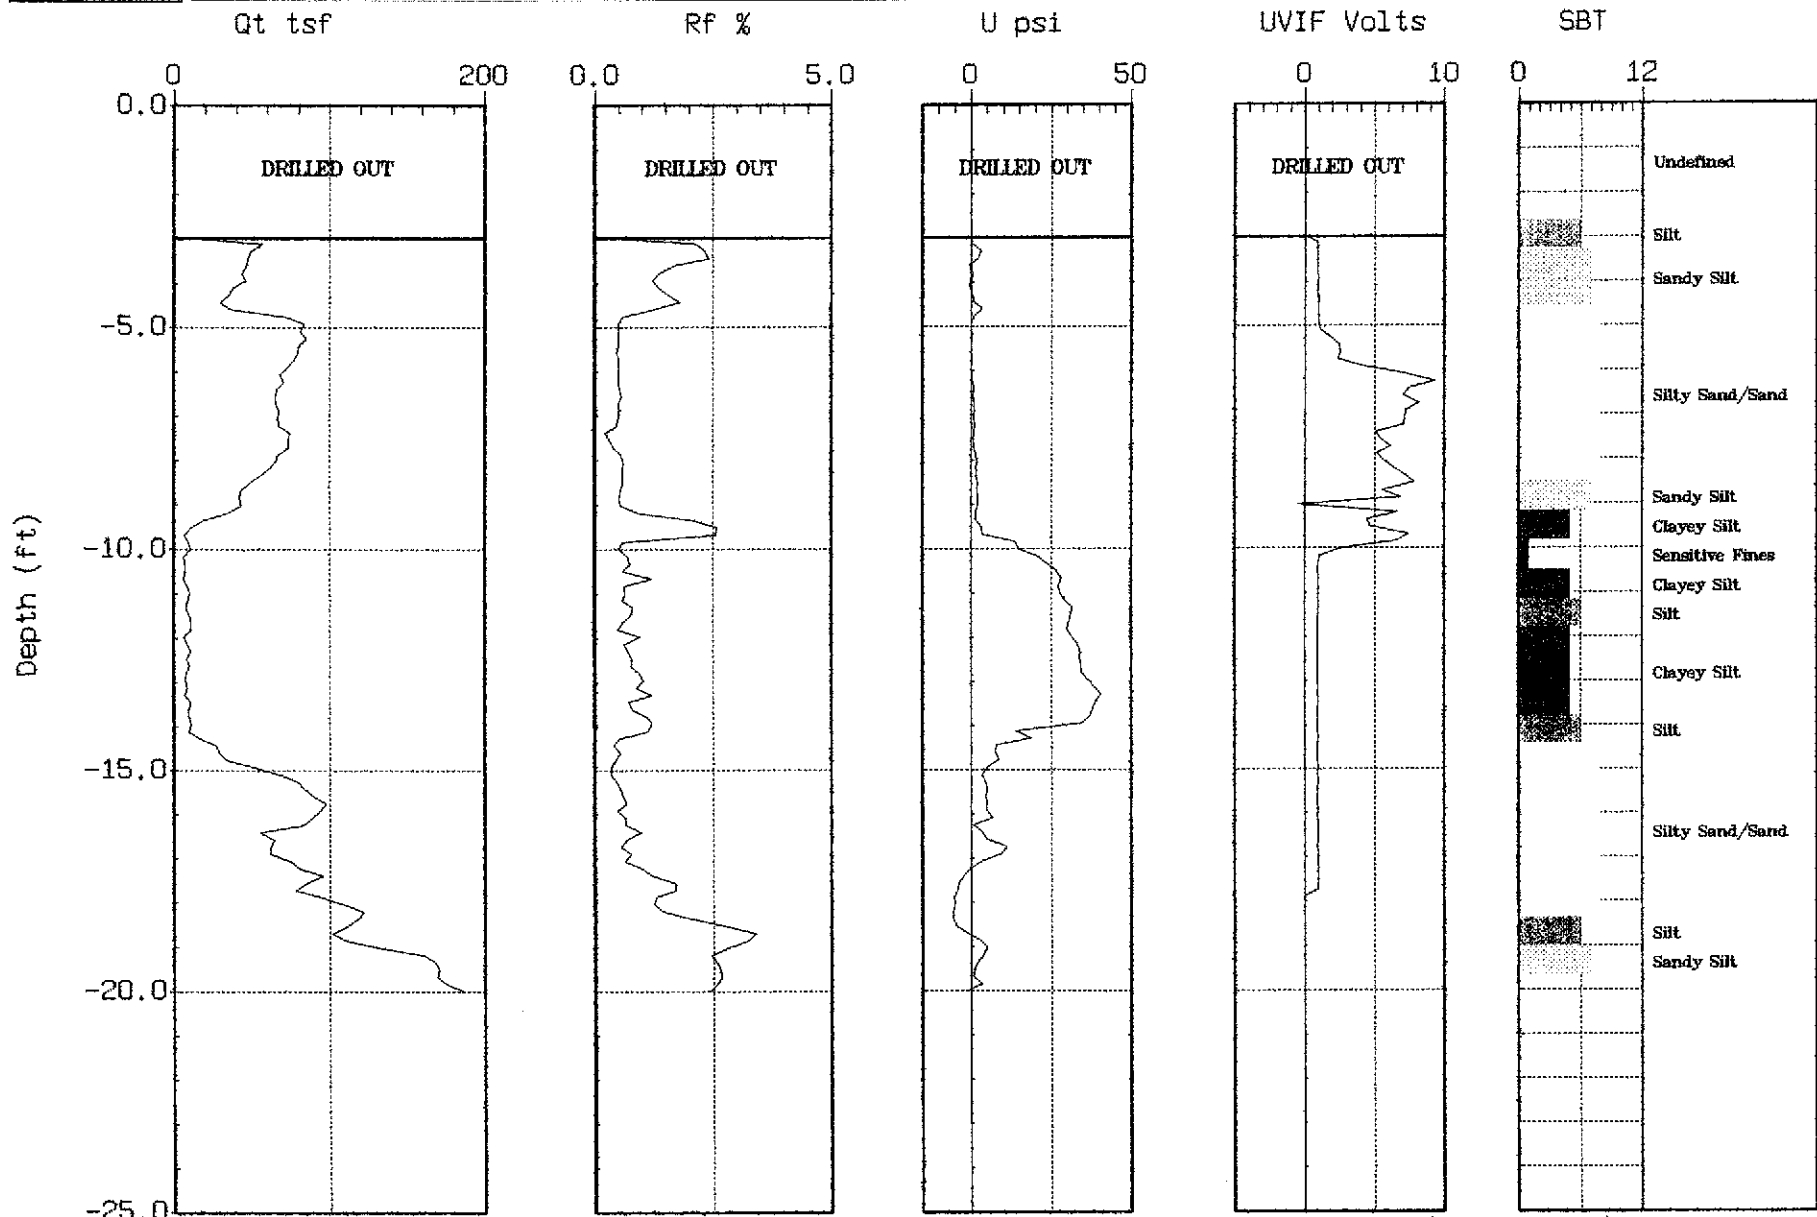

Max. Depth: 20.01 (ft)

Depth Inc.: 0.164 (ft)


SBT: Soil Behavior Type (Robertson 1990)



ITSI

Site: 2225 7th St.
Sounding: CPT-26

Engineer: J. Anderson
Date: 01/31/02 10:14

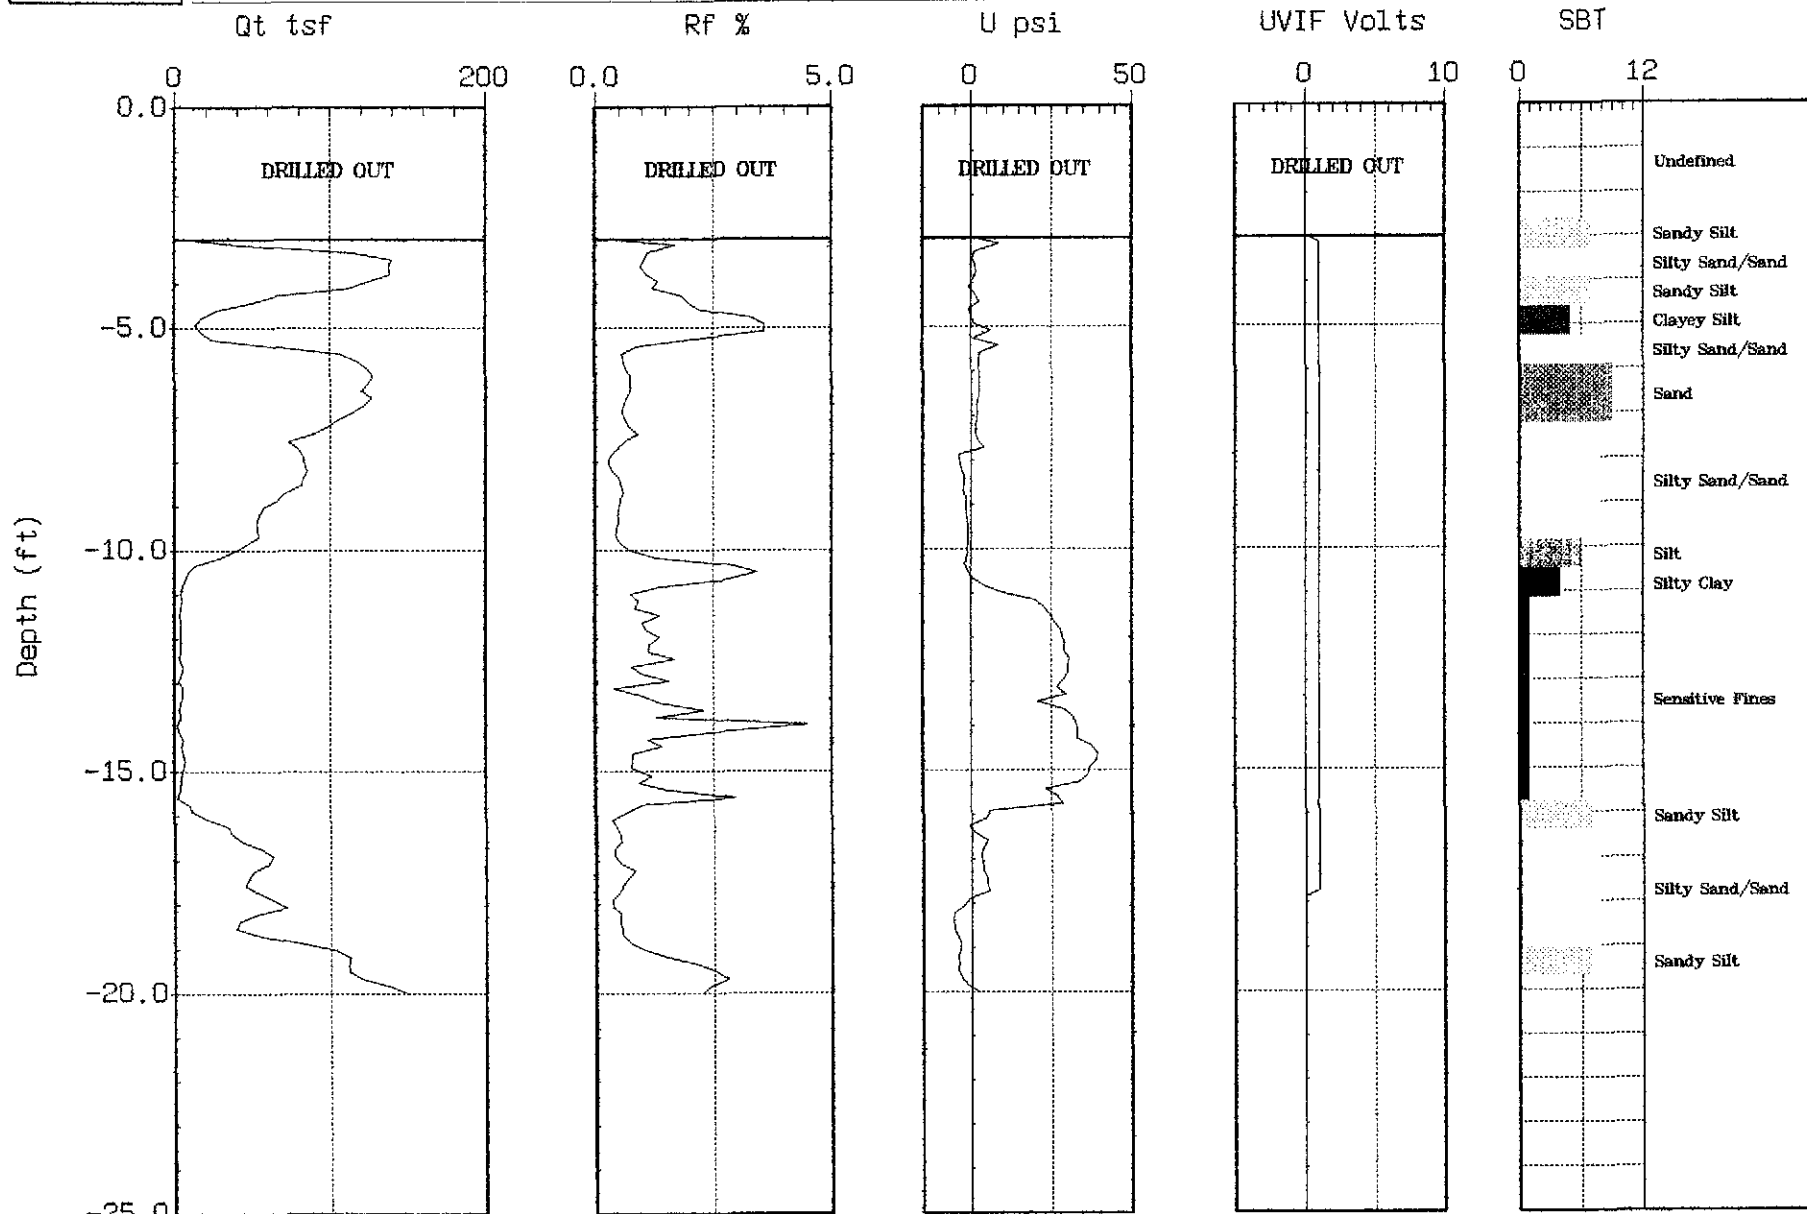

Max. Depth: 20.01 (ft)

Depth Inc.: 0.164 (ft)


SBT: Soil Behavior Type (Robertson 1990)



ITSI

Site: 2225 7th St.
Sounding: DPT-27

Engineer: J. Anderson
Date: 01:30:02 09:03

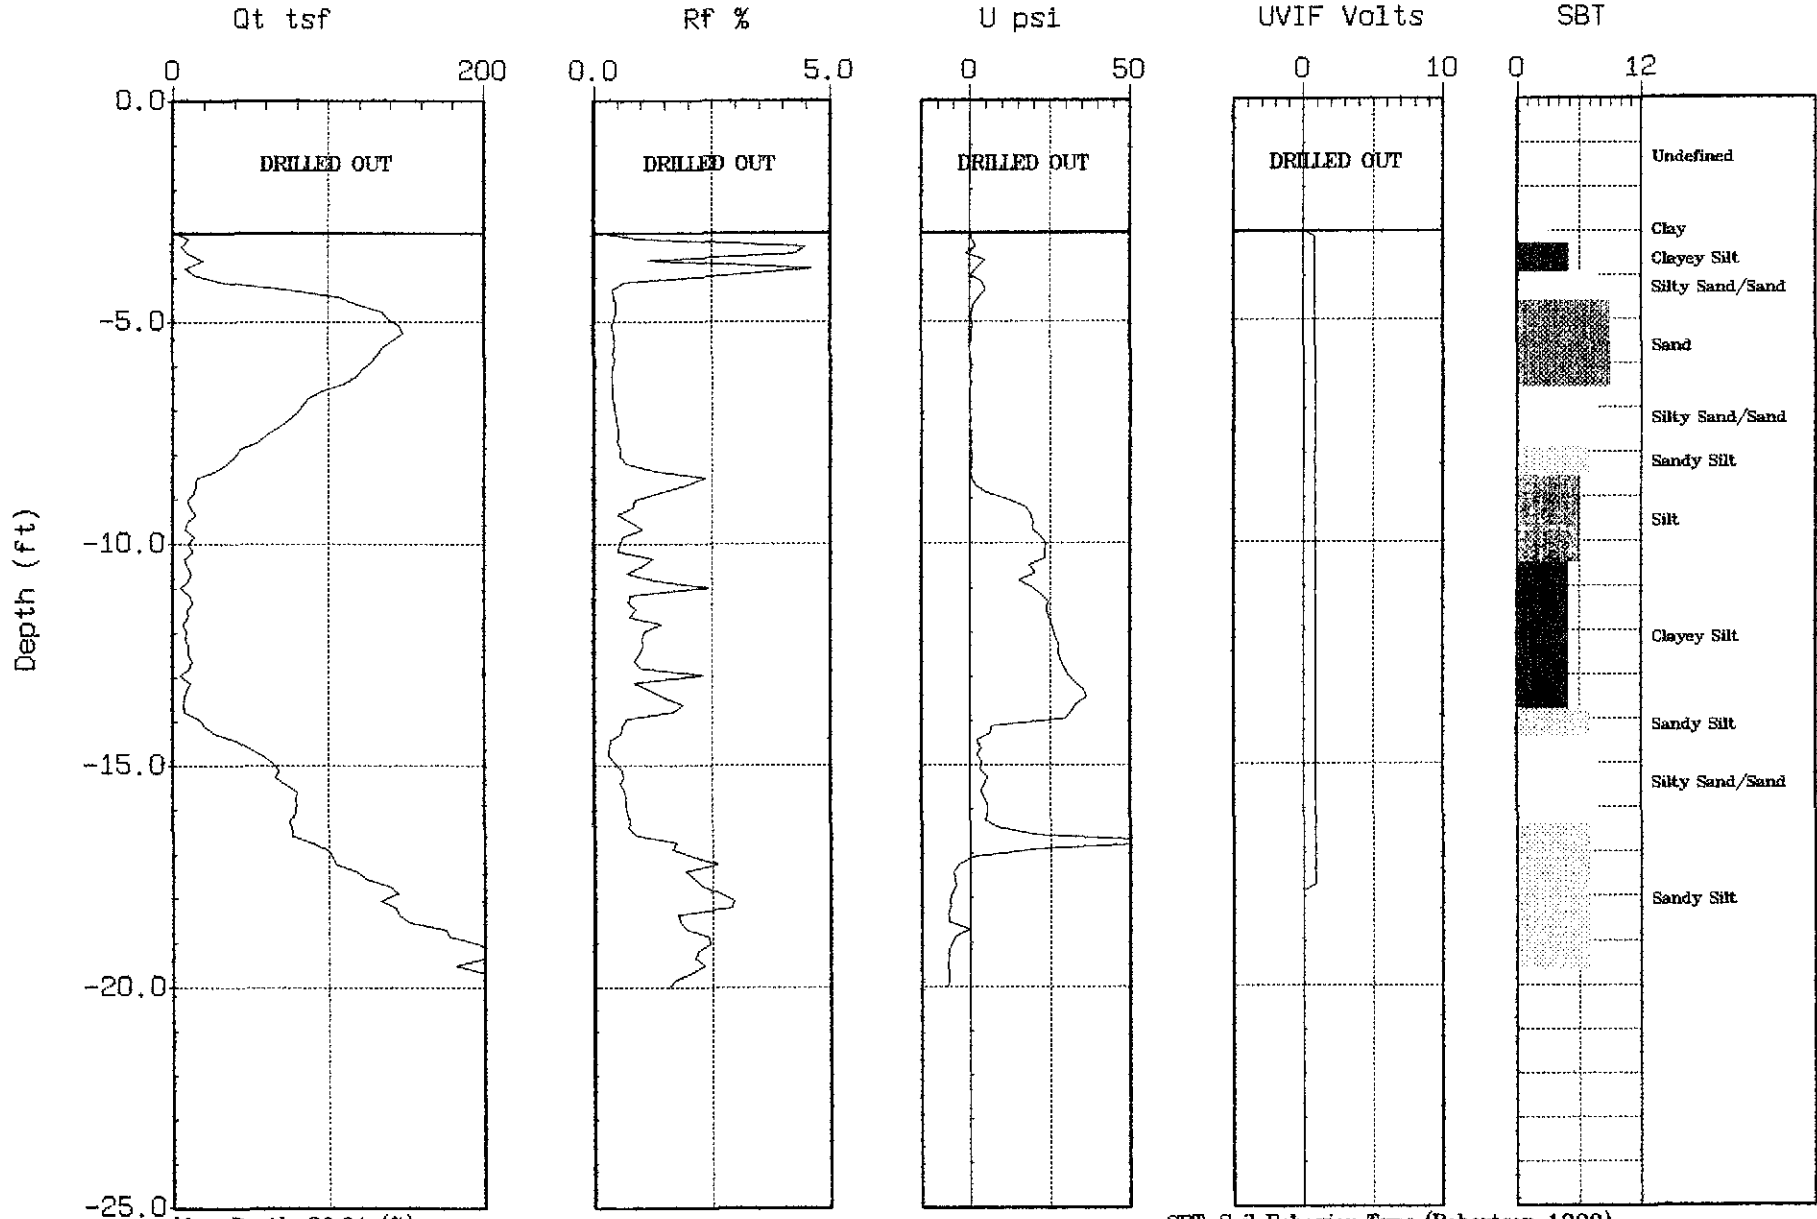

Max. Depth: 20.01 (ft)
Depth Inc.: 0.164 (ft)


SBT: Soil Behavior Type (Robertson 1990)



ITSI

Site: 2225 7th St.
Sounding: CPT-28

Engineer: J. Anderson
Date: 01:31:02 11:25

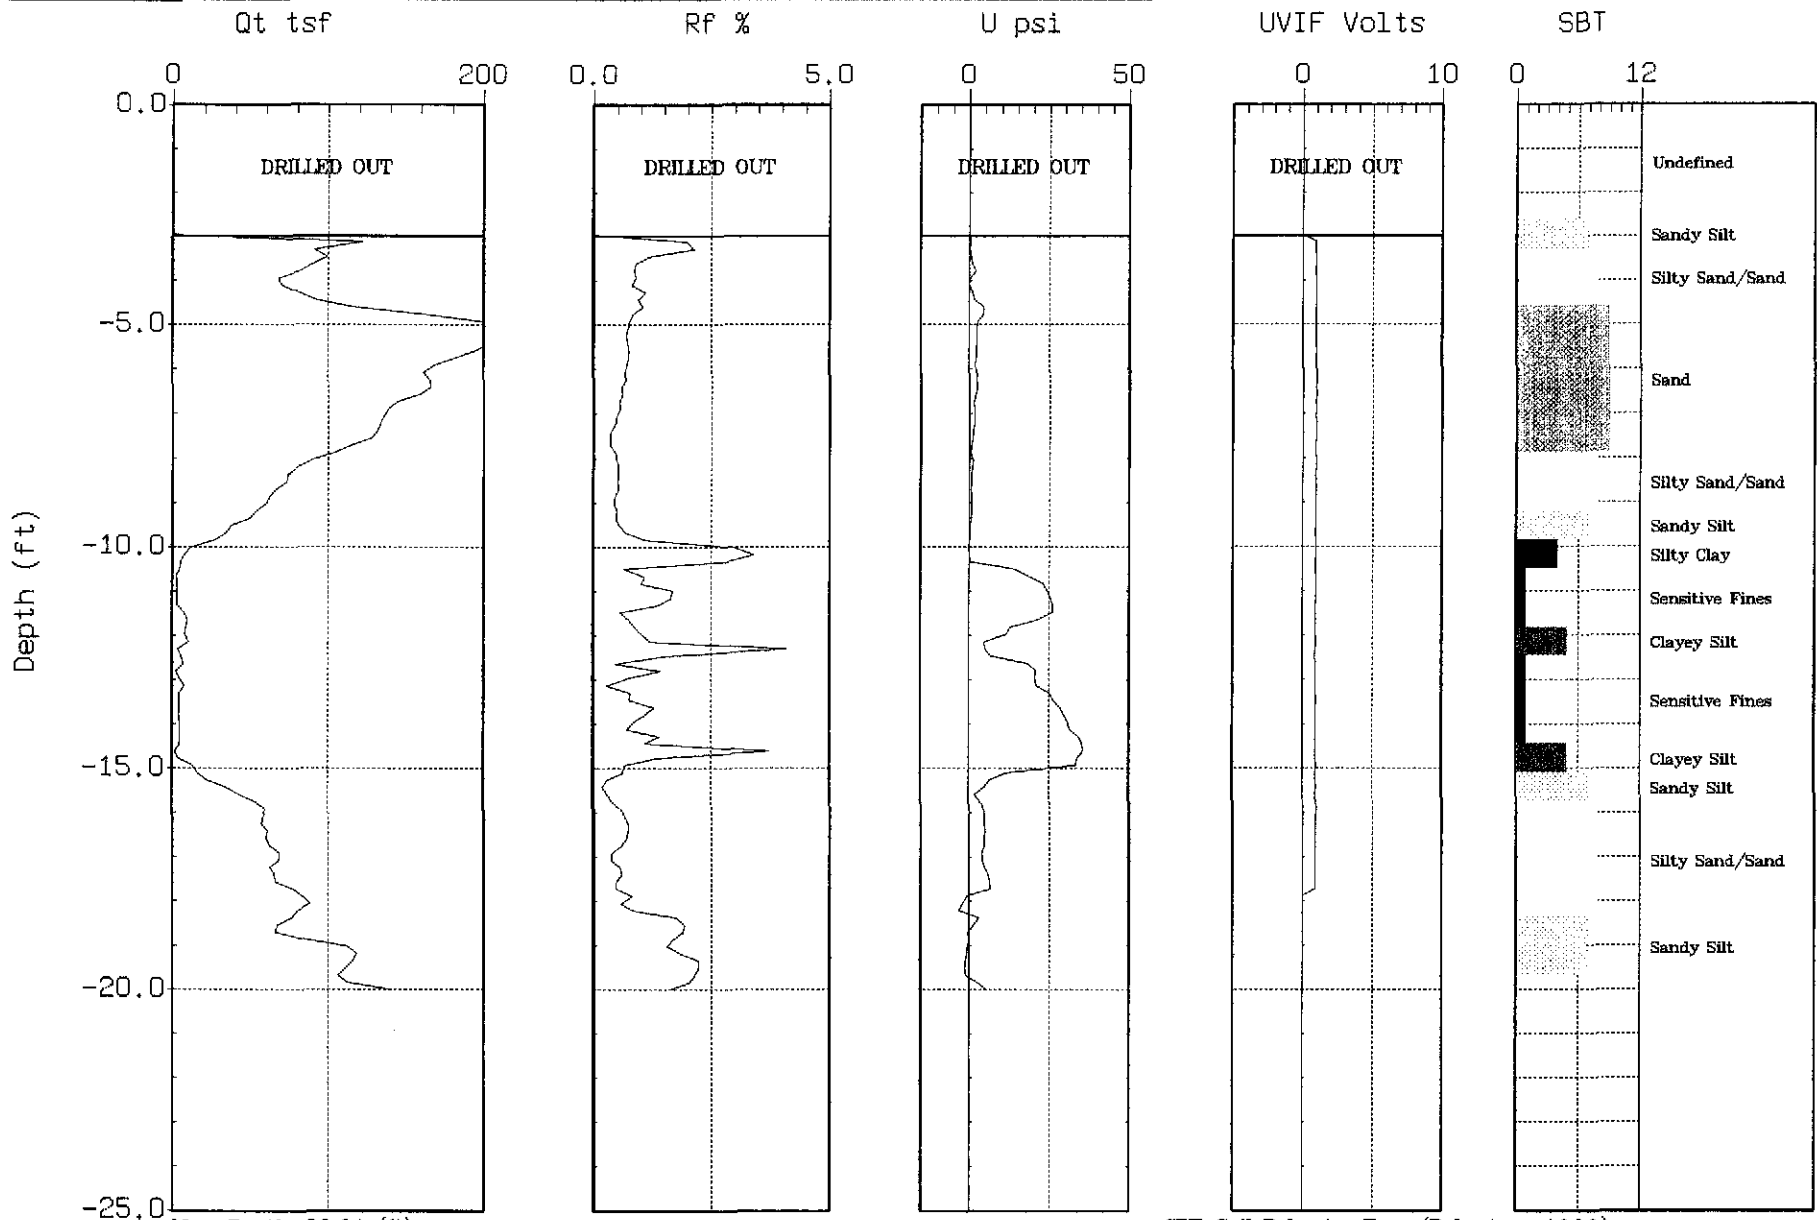

Max. Depth: 20.01 (ft)
Depth Inc.: 0.164 (ft)


SBT: Soil Behavior Type (Robertson 1990)



ITSI

Site: 2225 7th St.
Sounding: CPT-29

Engineer: J. Anderson
Date: 01:31:02 08:37

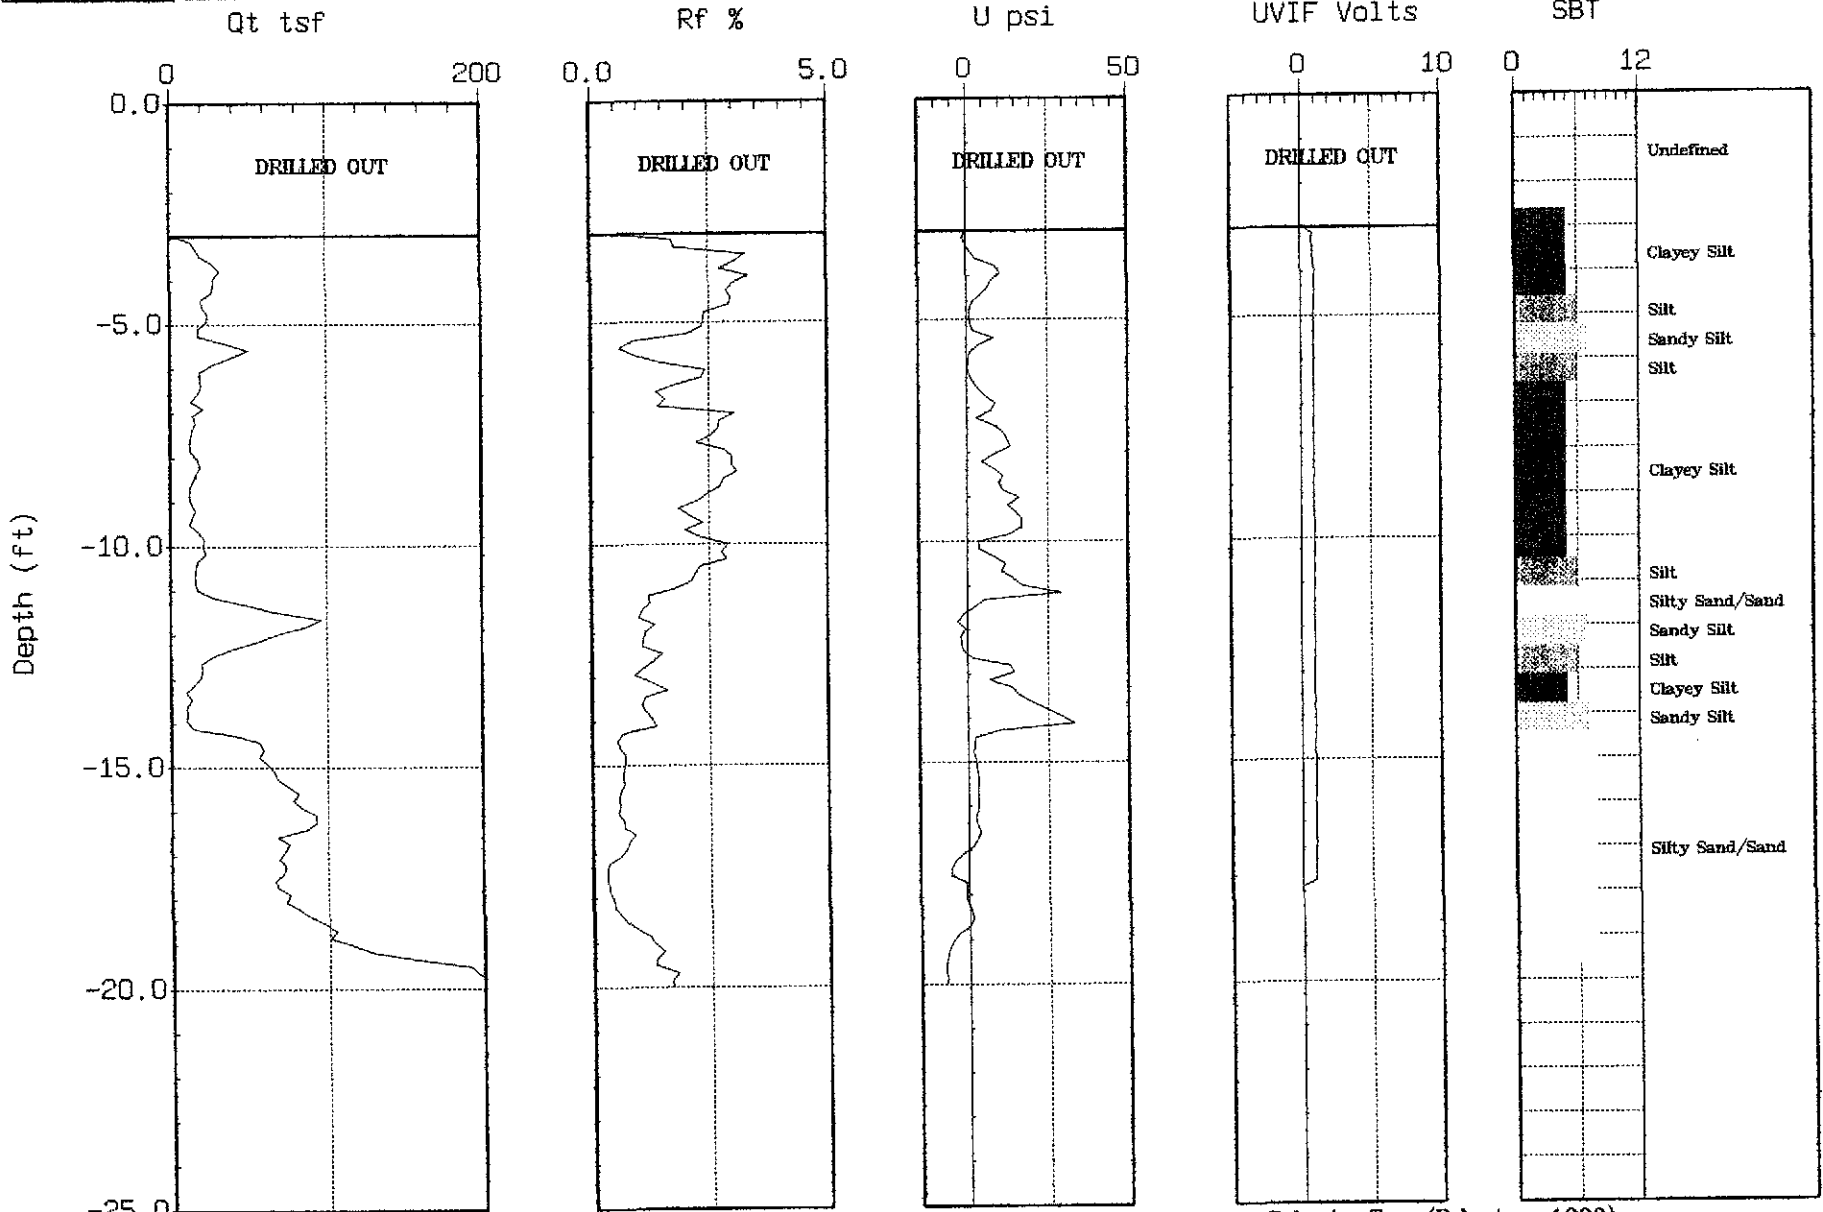

Max Depth: 20.01 (ft)
Depth Inc.: 0.164 (ft)


SBT: Soil Behavior Type (Robertson 1990)



ITSI

Site: 2225 7th St.
Sounding: CPT-30

Engineer: J. Anderson
Date: 02/01/02 09:55

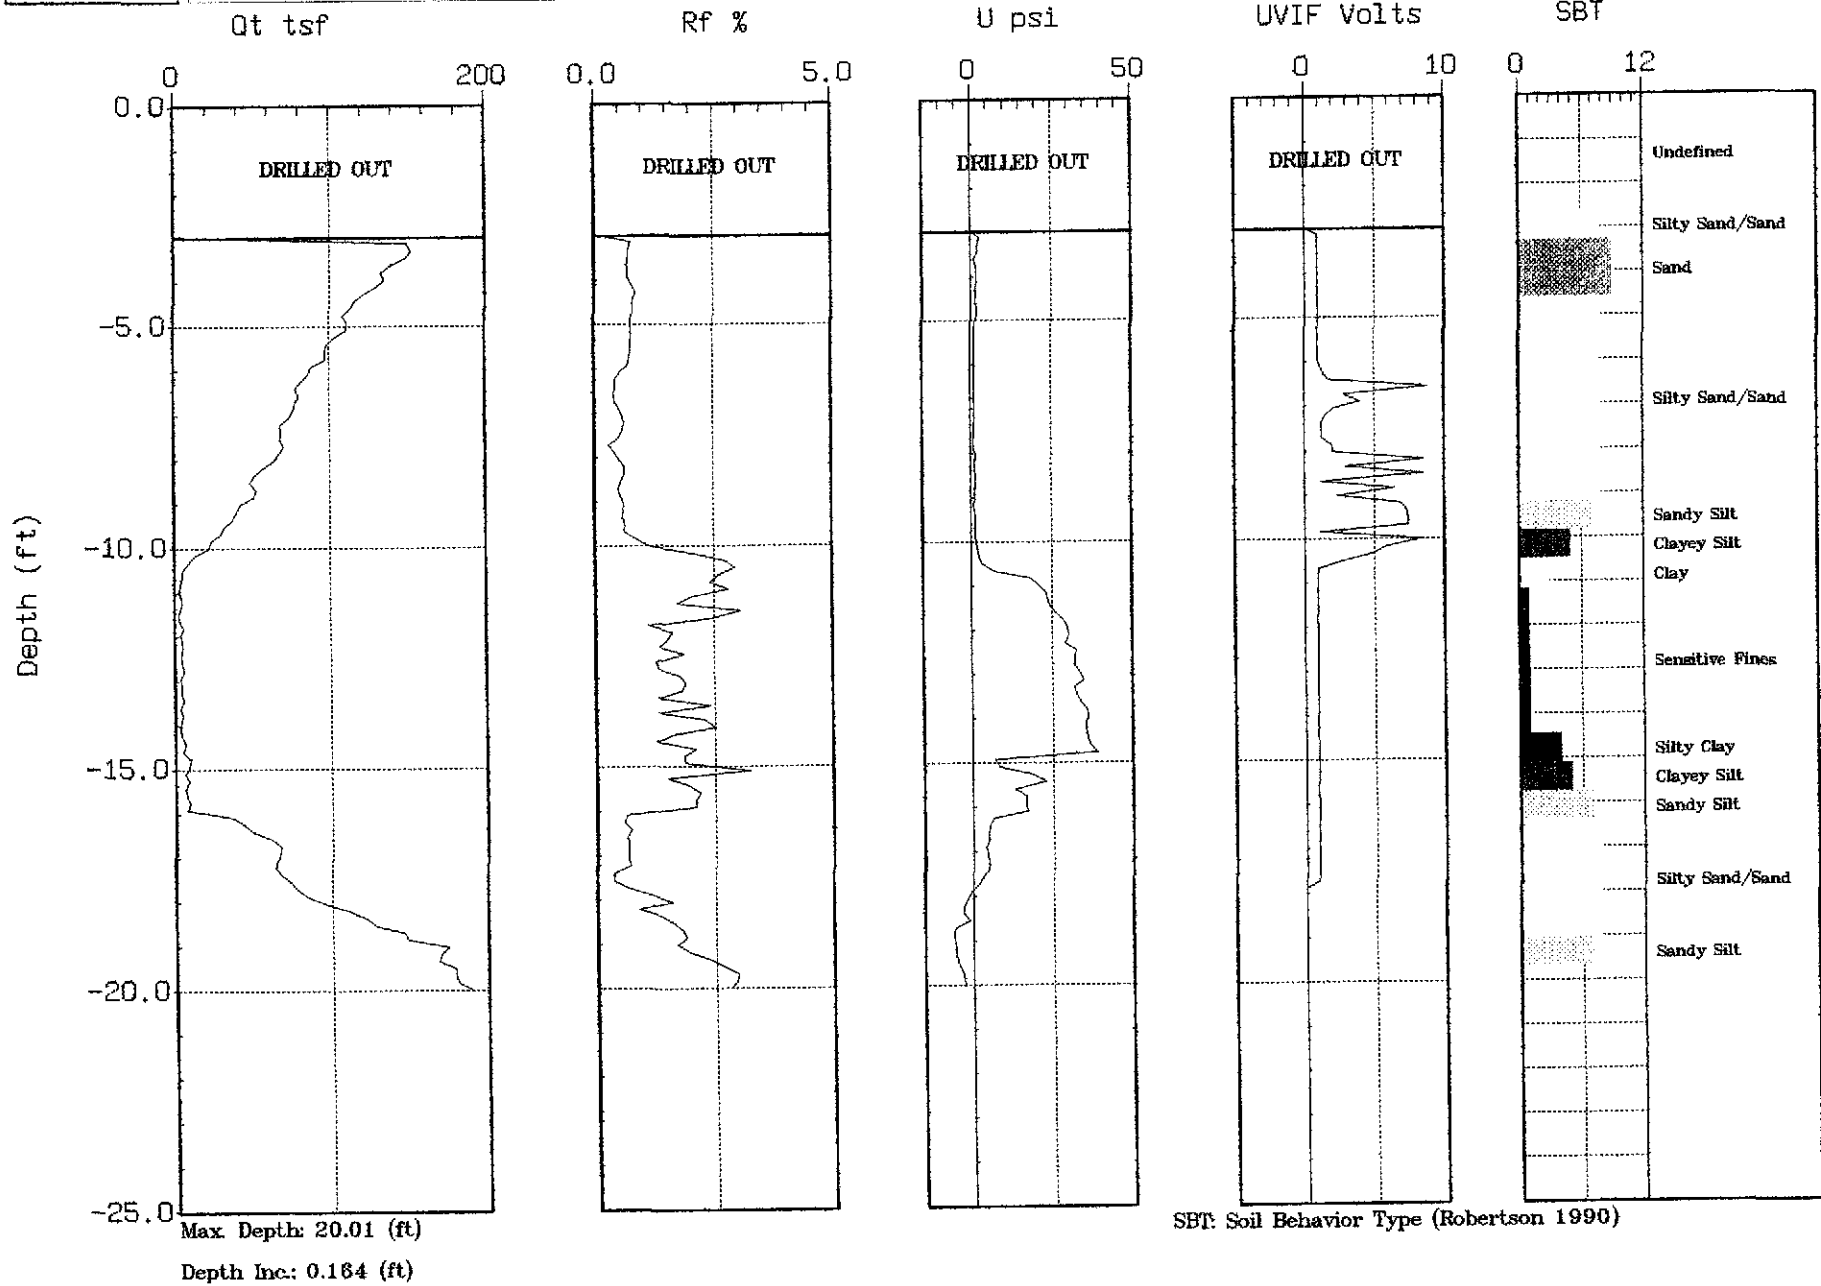




ITSI

Site: 2225 7th St.
Sounding: CPT-32

Engineer: J. Anderson
Date: 02/04/02 10:37

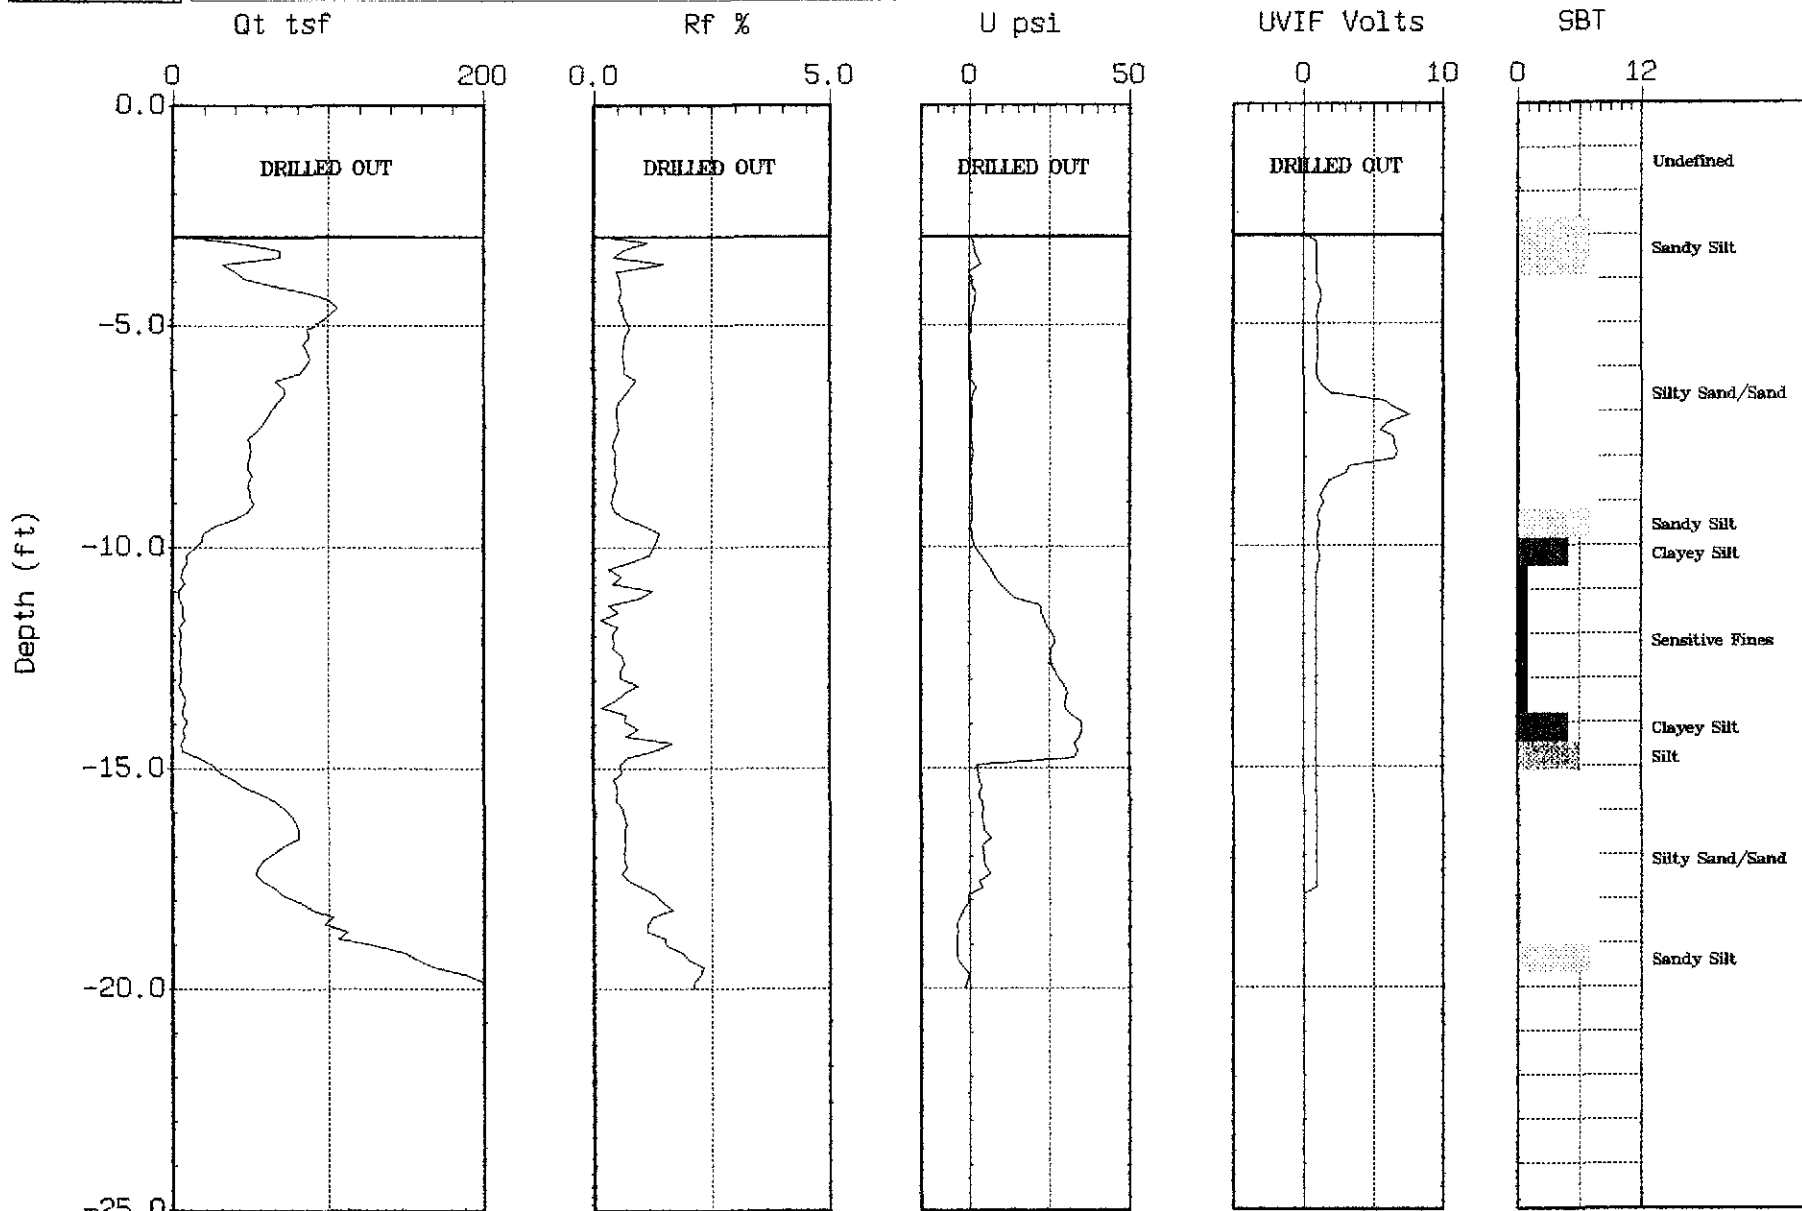

Max. Depth: 20.01 (ft)

Depth Inc.: 0.164 (ft)


SBT: Soil Behavior Type (Robertson 1990)



ITSI

Site: 2225 7th St.
Sounding: CPT-31

Engineer: J. Anderson
Date: 02/01/02 09:22

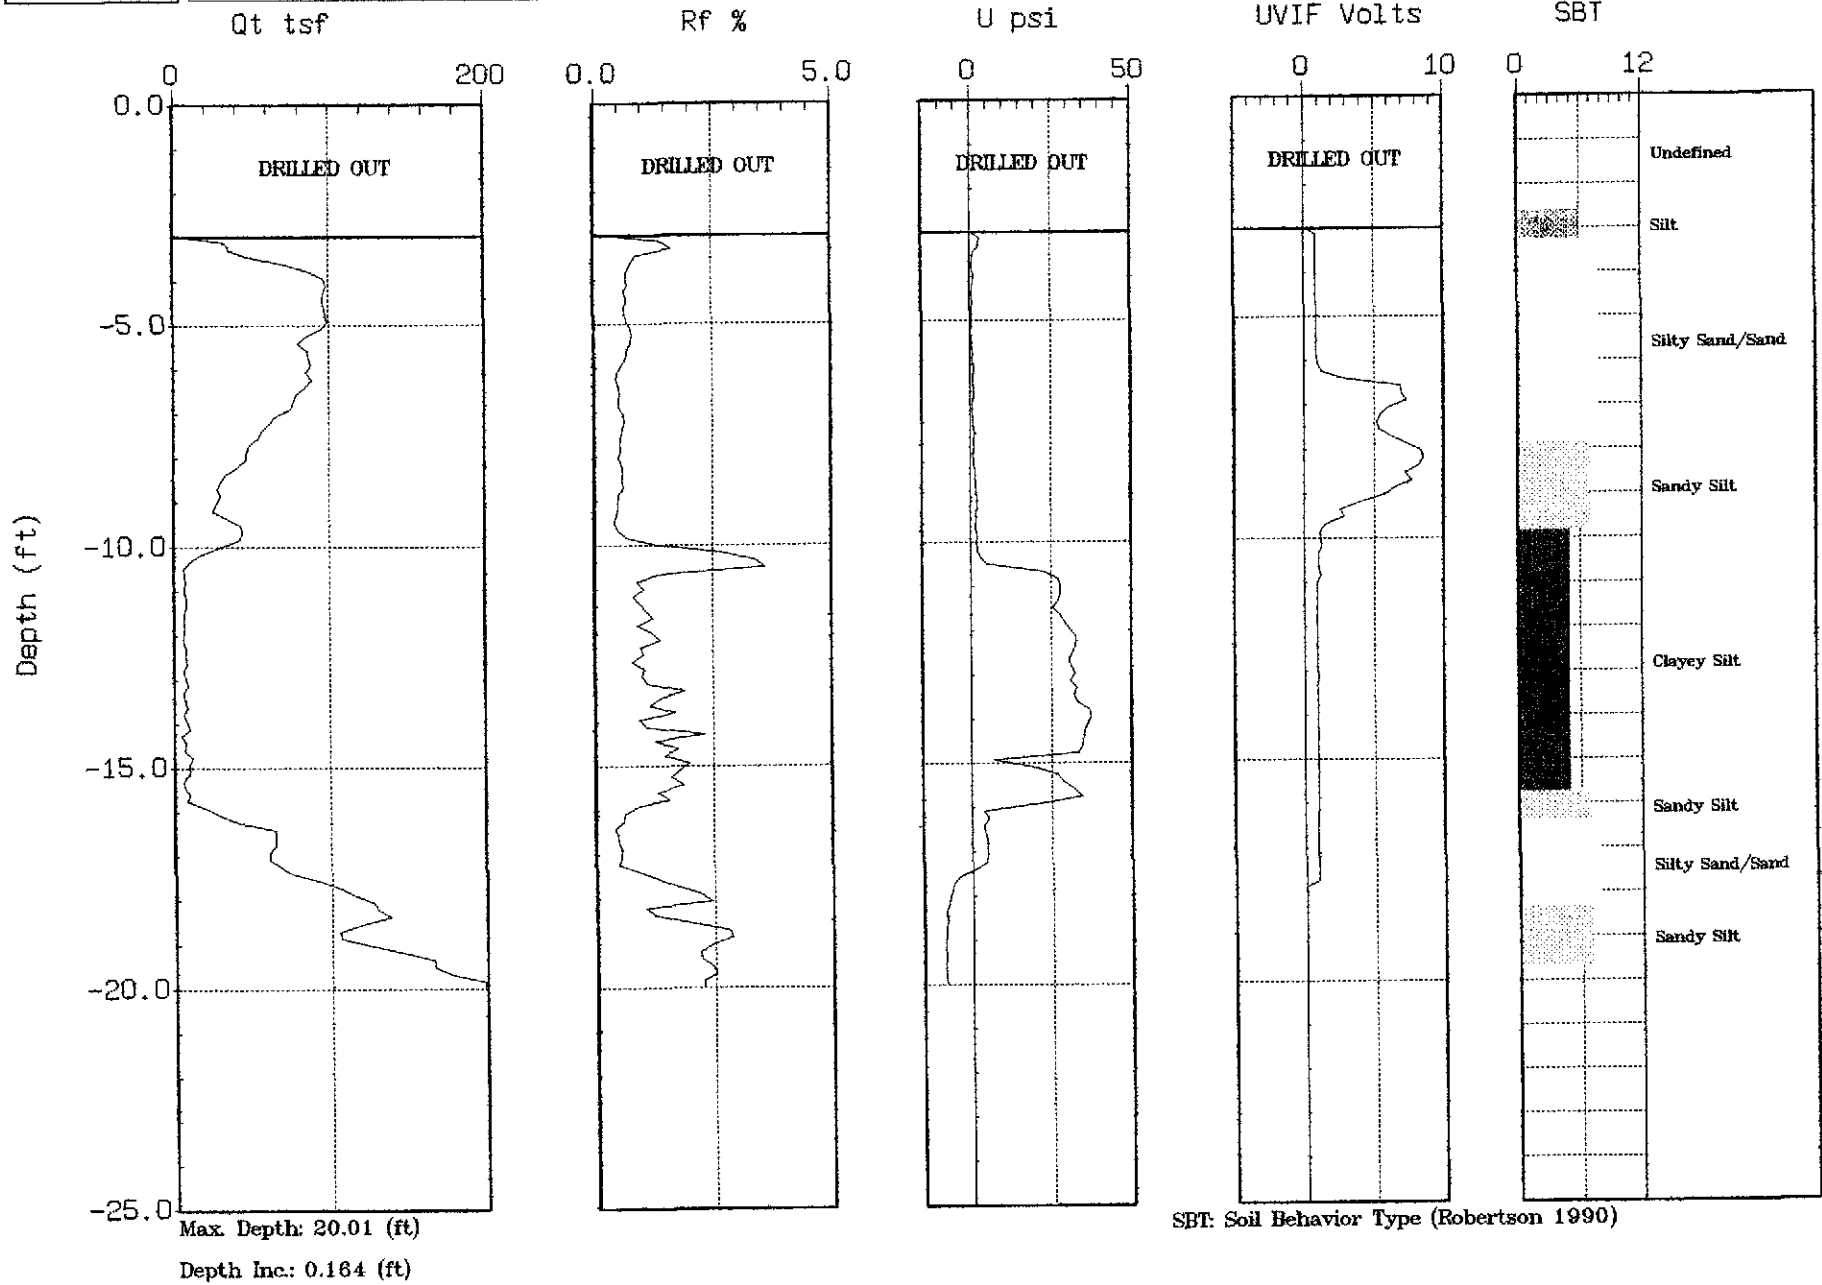

APPENDIX B


PORE PRESSURE DISSIPATIONS



ITSI

Site: 05
Sounding: CPT-01

Field Rep: 20 TON A AD056
Date: 01:29:102 08:23

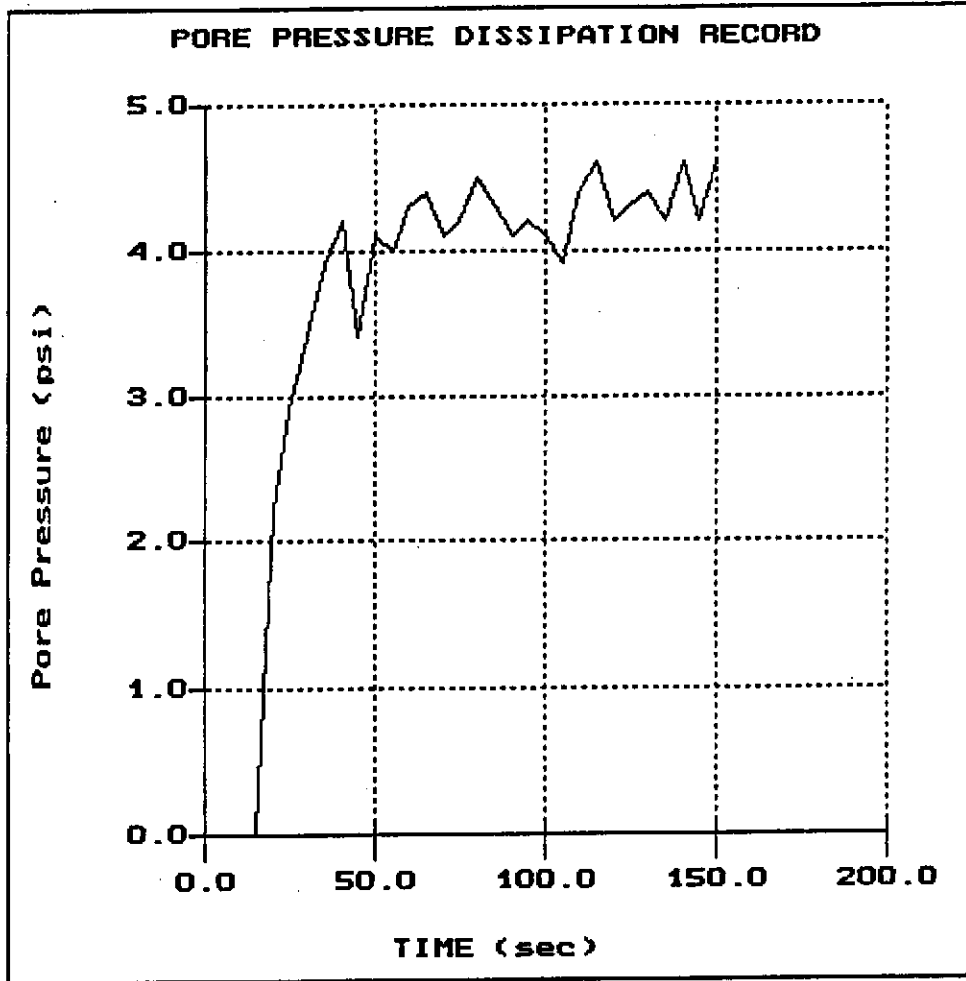


File: 009C01.PPD
Depth (m): 6.10
 (ft): 20.01
Duration : 150.0s
U-min: -5.10 0.0s
U-max: 4.60 150.0s

TISI

Site: 15
Sounding: CPT-01A

Field Rep: 20 TON A AD056
Date: 01:29:102 15:14

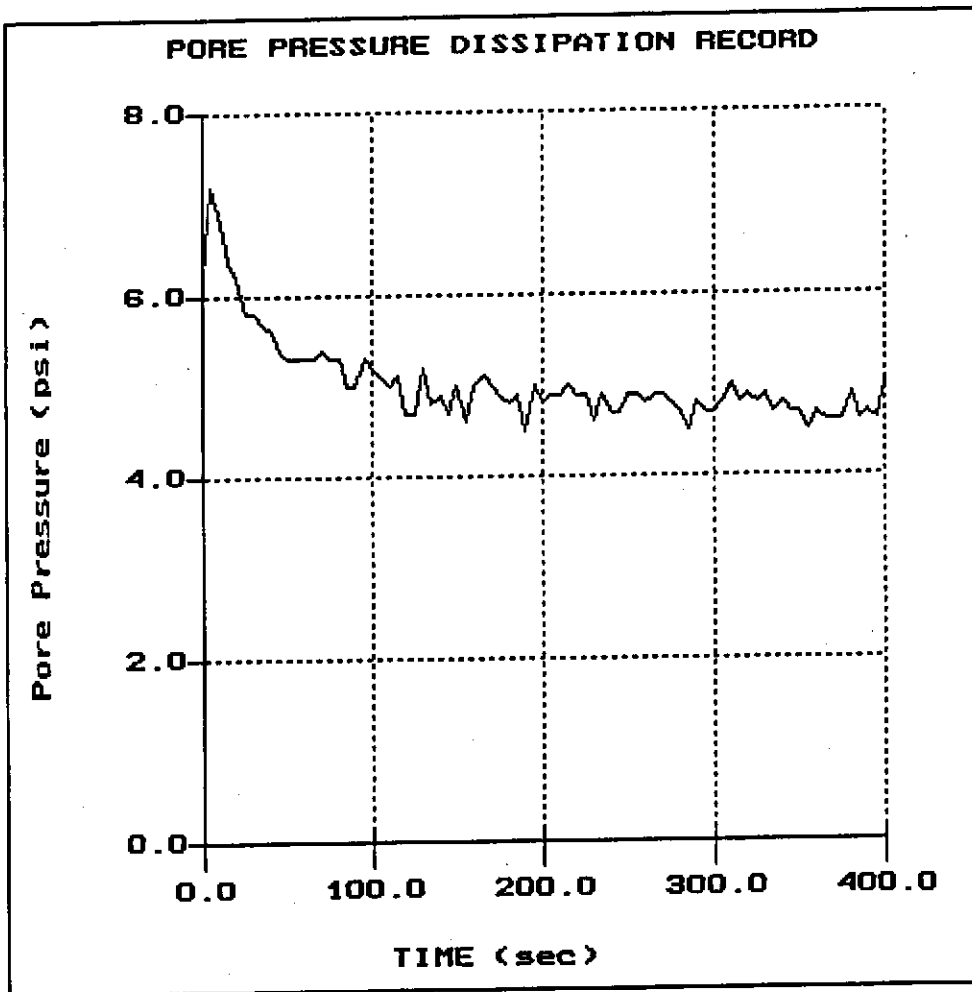


File: 009001A.PPD
Depth (m): 5.45
(ft): 17.88
Duration : 400.0s
U-min: 4.50 355.0s
U-max: 7.20 5.0s

ITSI

Site:04
Sounding:CPT-02

Field Rep:20 TON A AD04B
Date:01:28:102 15:29

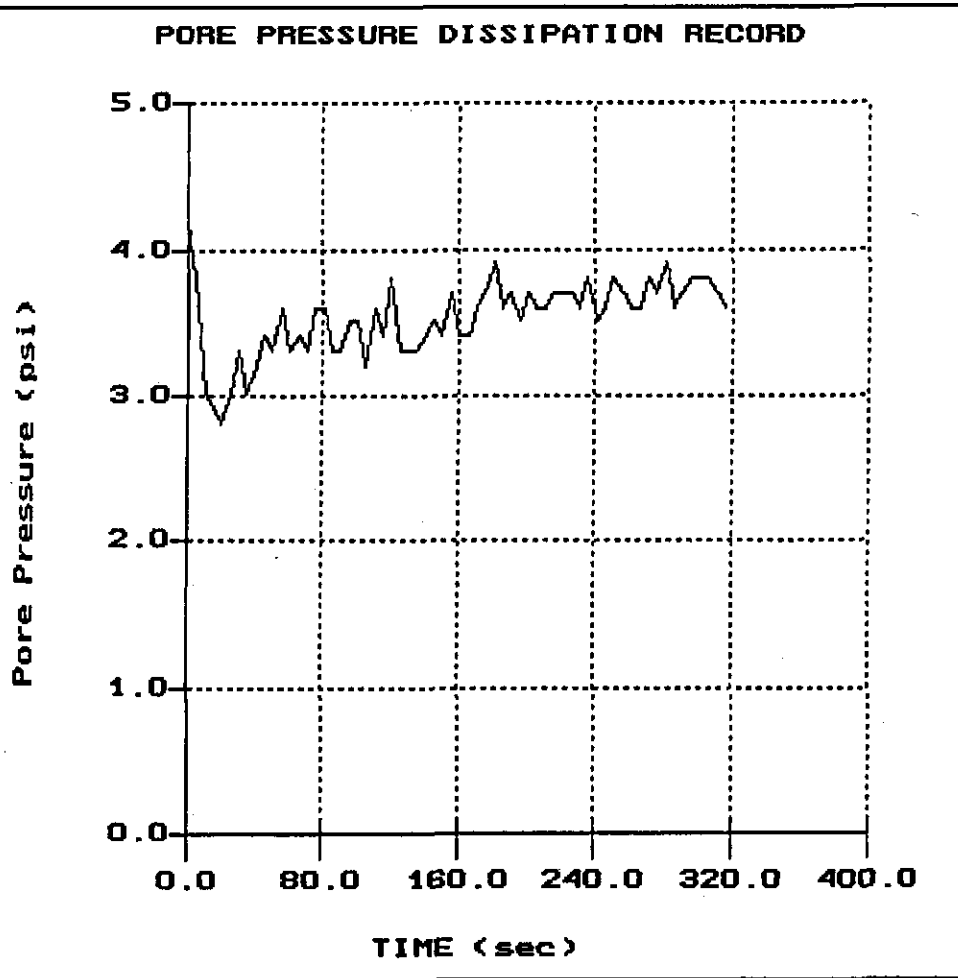


File: 009C02.PPD
Depth (m): 5.00
(ft): 16.40
Duration : 315.0s
U-min: 2.80 20.0s
U-max: 4.20 0.0s

ITSI

Site:01
Sounding:CPT-04

Field Rep:20 TON A AD088
Date:01:28:102 10:38

PORE PRESSURE DISSIPATION RECORD

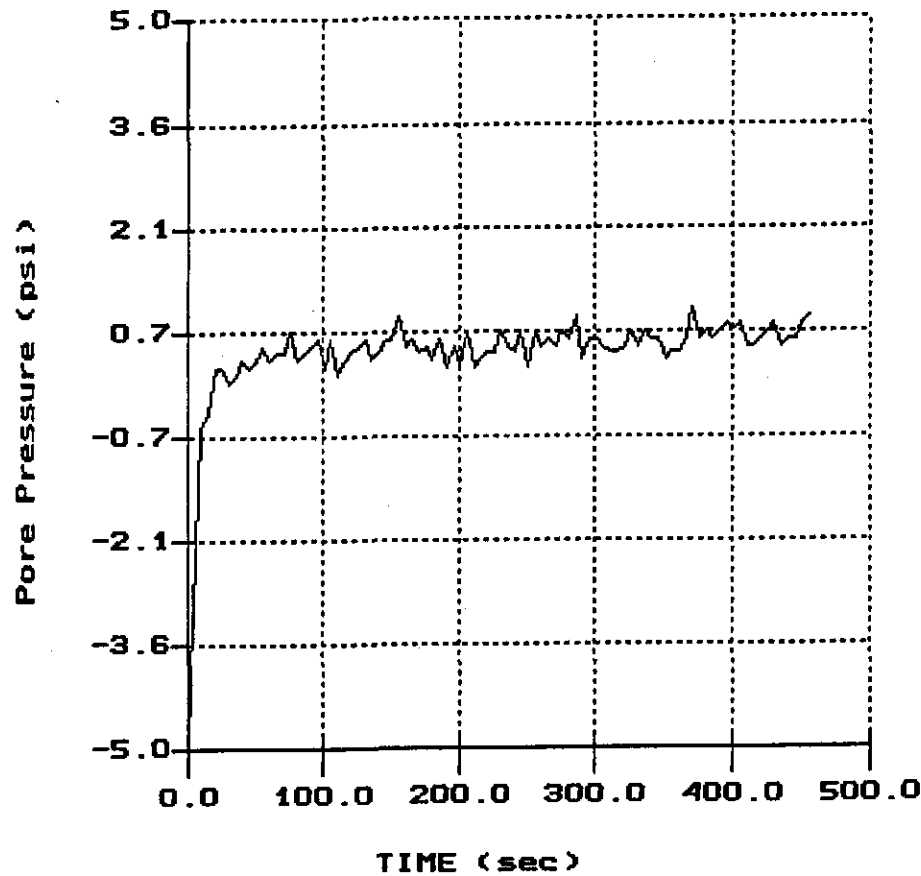


File: 009C04.PPD
Depth (m): 3.75
(ft): 12.30
Duration : 455.0s
U-min: -5.40 0.0s
U-max: 1.00 370.0s

ITSI

Site: 06
Sounding: CPT-05

Field Rep: 20 TON A AD046
Date: 01:29:102 09:10

PORE PRESSURE DISSIPATION RECORD

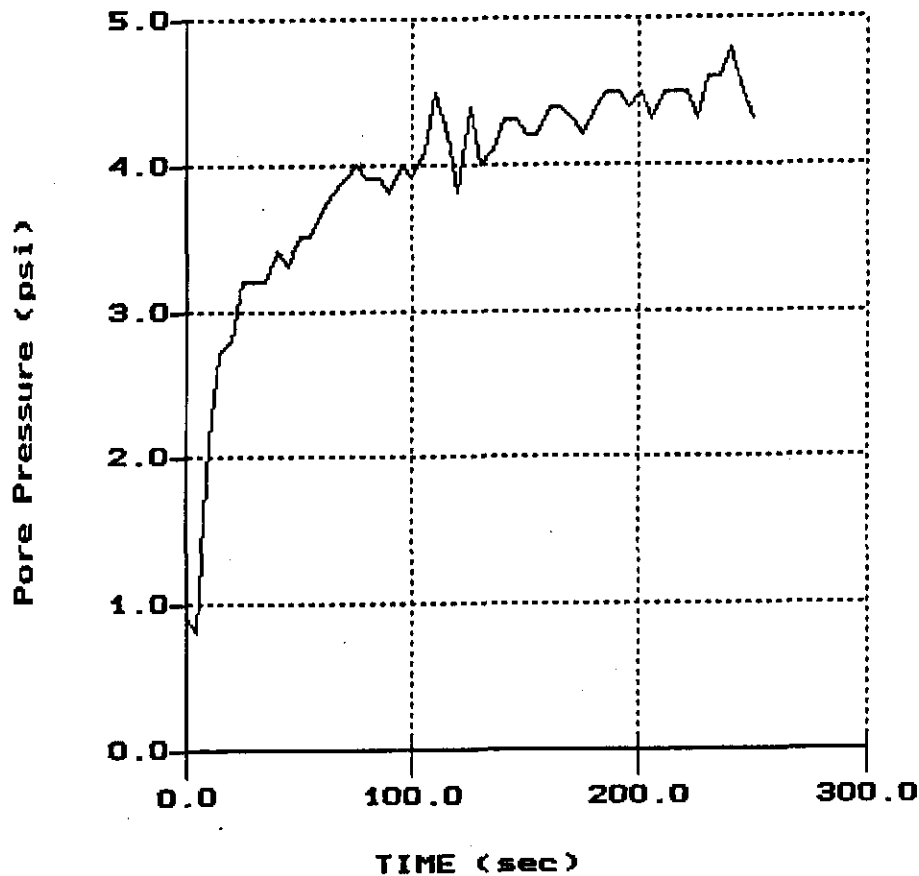


File: 009C05.PPD
Depth (m): 5.80
(ft): 19.03
Duration : 250.0s
U-min: 0.80 5.0s
U-max: 4.80 240.0s

ITSI

Site:07
Sounding:CPT-06

Field Rep:20 TON A AD056
Date:01:29:102 09:09

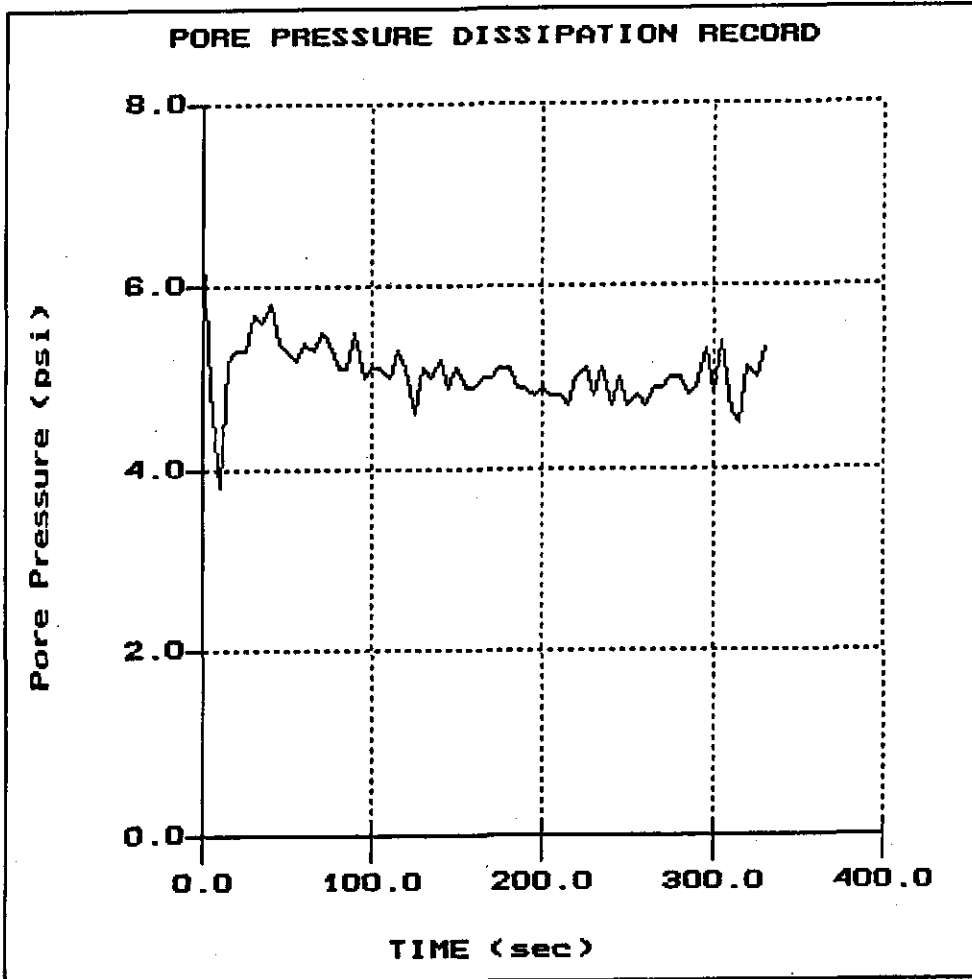


File: 009C06.PPD
Depth (m): 5.45
(ft): 17.88
Duration : 330.0s
U-min: 3.80 10.0s
U-max: 6.40 0.0s

ITSI

Site: 08
Sounding: CPT-07

Field Rep: 20 TON A AD056
Date: 01:29:102 09:43

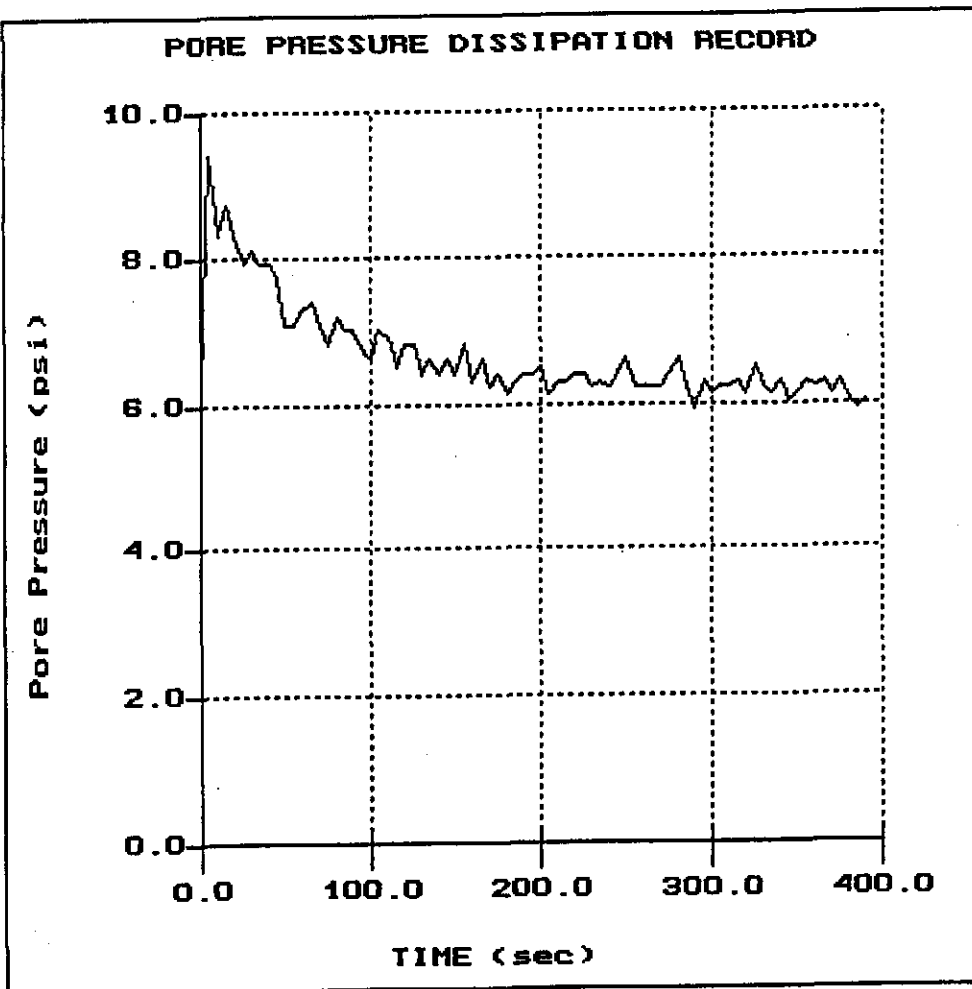


File: 009C07.PPD
Depth (m): 5.15
 (ft): 16.90
Duration : 390.0s
U-min: 5.90 385.0s
U-max: 9.40 5.0s

ITSI

Site:08
Sounding:CPT-07

Field Rep:20 TON A A0056
Date:01:29:102 09:43

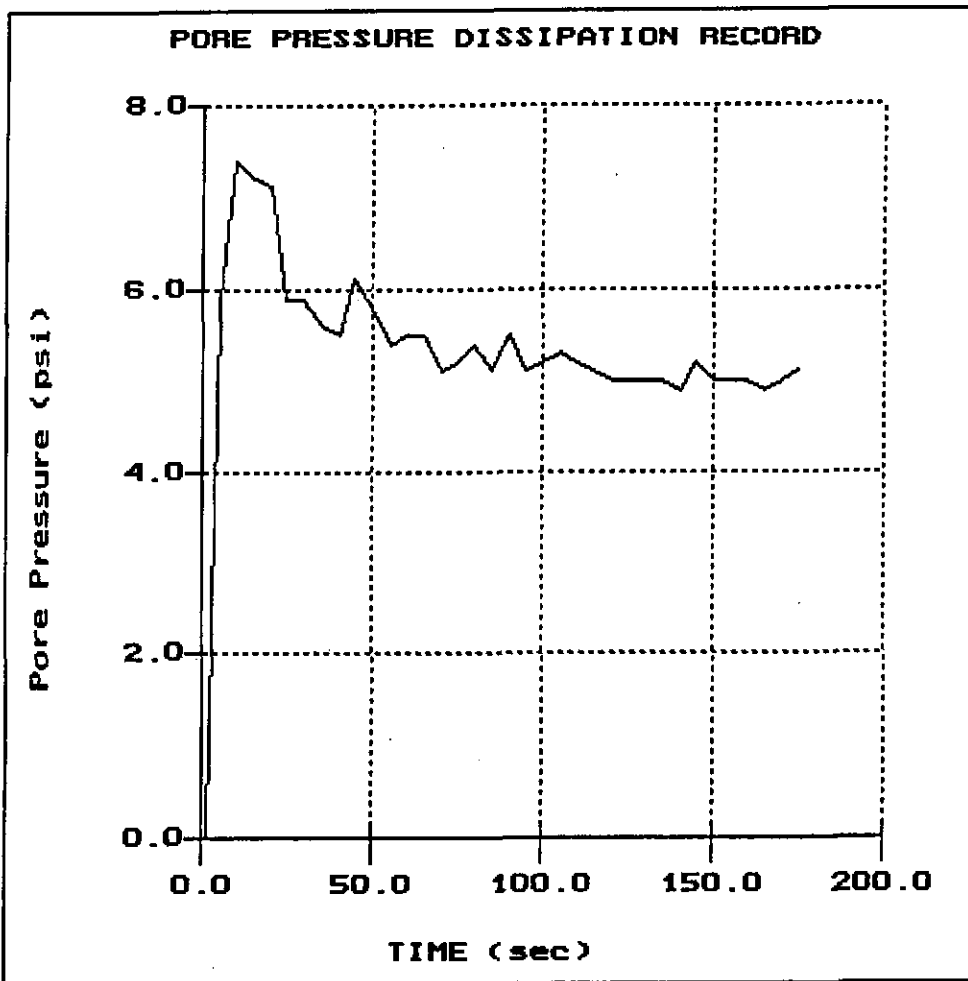


File: 009C07.PPD
Depth (m): 5.55
(ft): 18.21
Duration : 175.0s
U-min: -2.40 0.0s
U-max: 7.40 10.0s

ITSI

Site:09
Sounding:CPT-08

Field Rep:20 TON A AD056
Date:01:29:102 10:22

PORE PRESSURE DISSIPATION RECORD

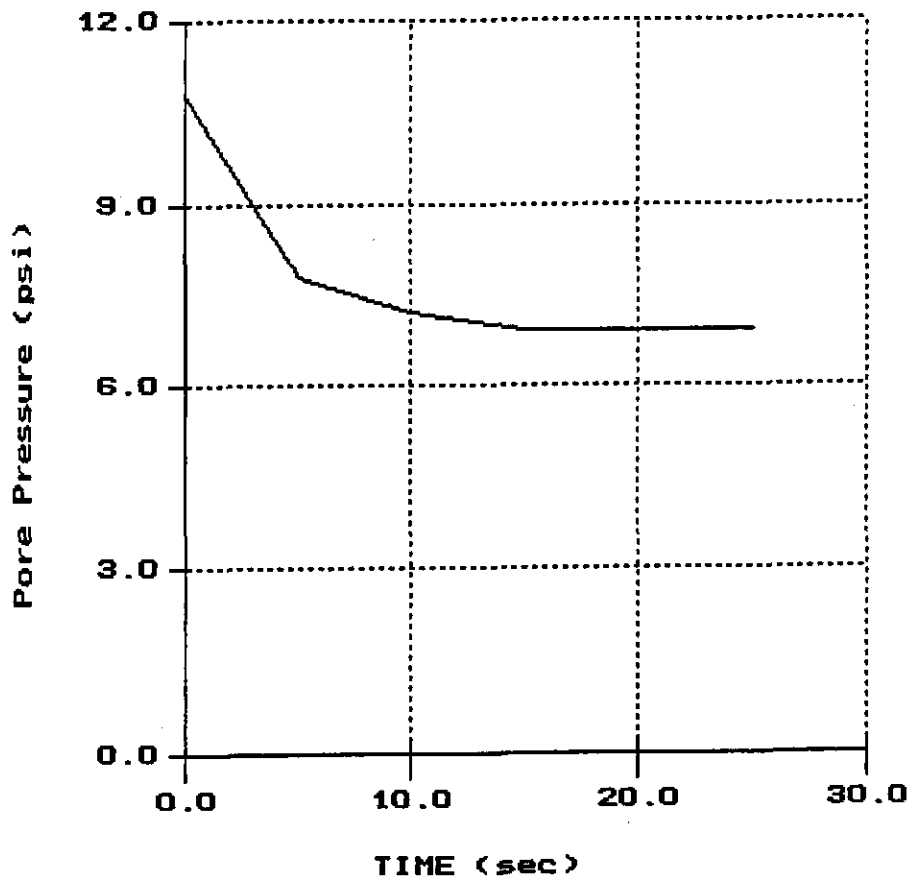


File: 009C08.PPD
Depth (m): 2.85
(ft): 9.35
Duration : 25.0s
U-min: 6.90 25.0s
U-max: 10.80 0.0s

ITSI

Site: 09
Sounding: CPT-08

Field Rep: 20 TON A AD056
Date: 01:29:102 10:22

PORE PRESSURE DISSIPATION RECORD

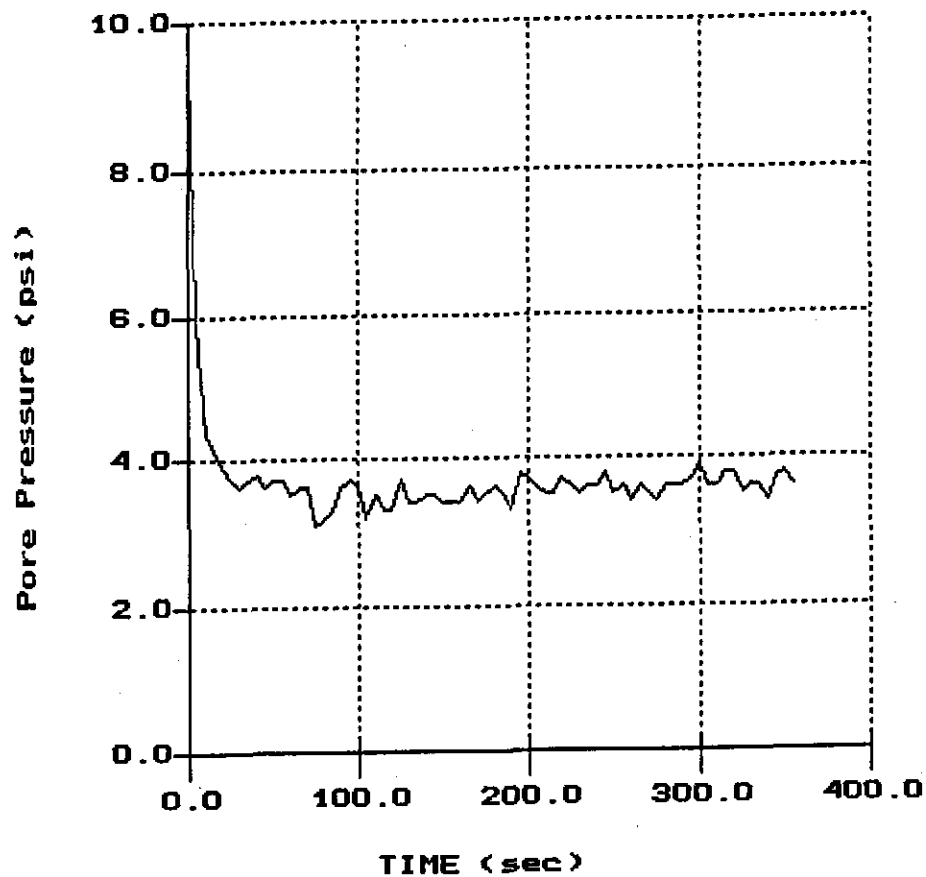


File: 009C08.PPD
Depth (m): 5.55
(ft): 18.21
Duration: 355.0s
U-min: 3.10 75.0s
U-max: 9.60 0.0s

ITSI

Site: 14
Sounding: CPT-09

Field Rep: 20 TON A AD056
Date: 01:29:102 14:26

PORE PRESSURE DISSIPATION RECORD

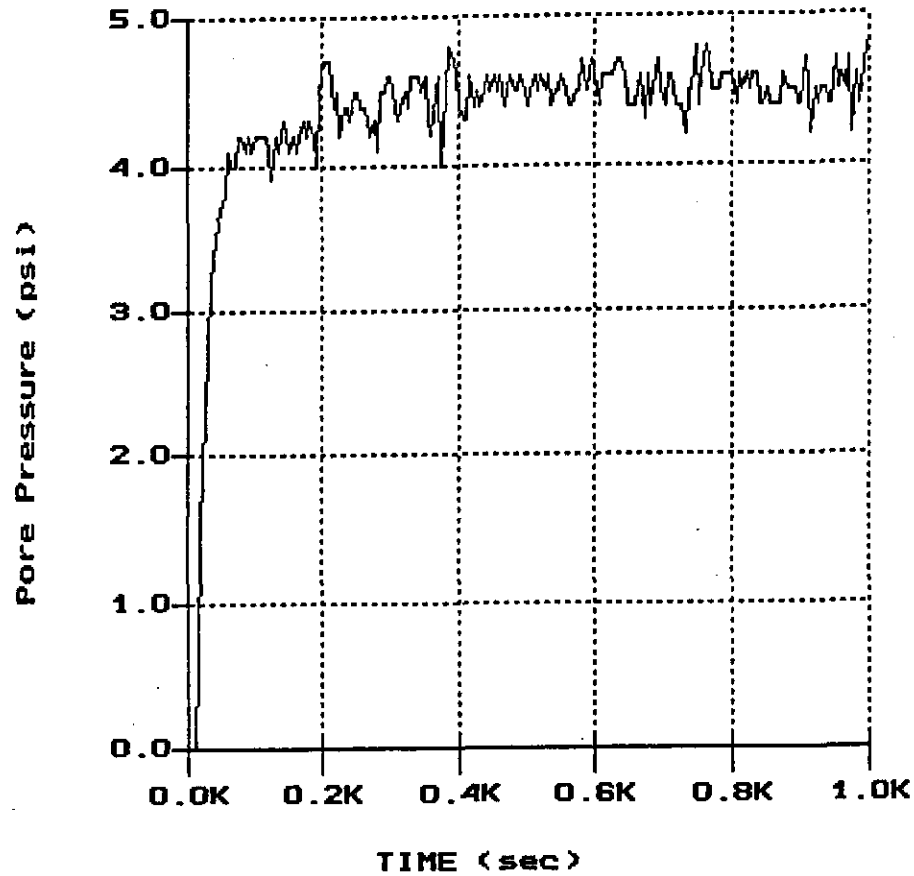


File: 009C09.PPD
Depth (m): 5.55
 (ft): 18.21
Duration: 995.0s
U-min: -2.30 5.0s
U-max: 4.80 995.0s

ITSI

Site: 2277 7th St.
Location: RCPT-10

Engineer: J. Anderson
Date: 01:28:02 19:03

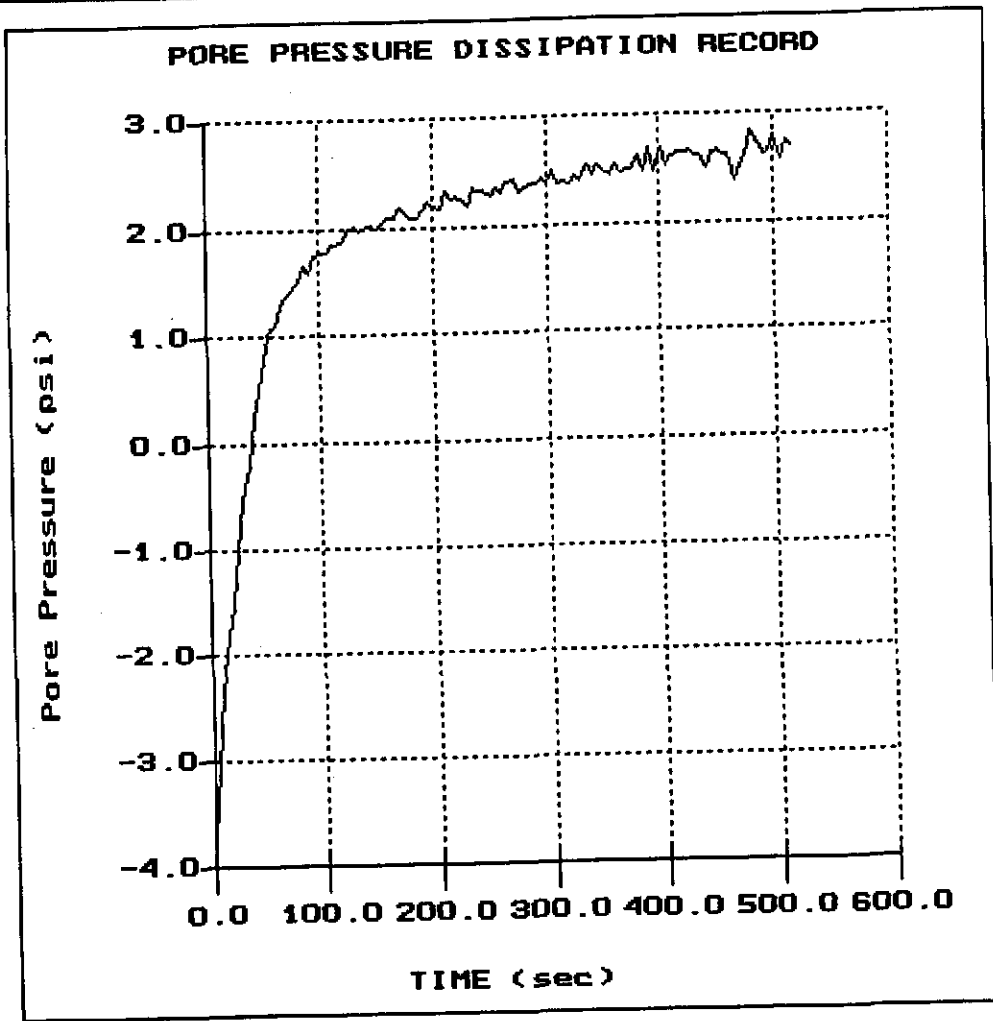


File: 009R10.PPC
Depth (m): 5.58
(ft): 18.31
Duration: 515.0s
U-min: -3.74 0.0s
U-max: 2.93 480.0s

ITSI

Site: 2277 7th St.
Location: RCPT-10

Engineer: J. Anderson
Date: 01:28:02 19:03


File: 009R10.PPC
Depth (m): 5.58
(ft): 18.31
Duration: 515.0s
U-min: -3.74 0.0s
U-max: 2.83 480.0s

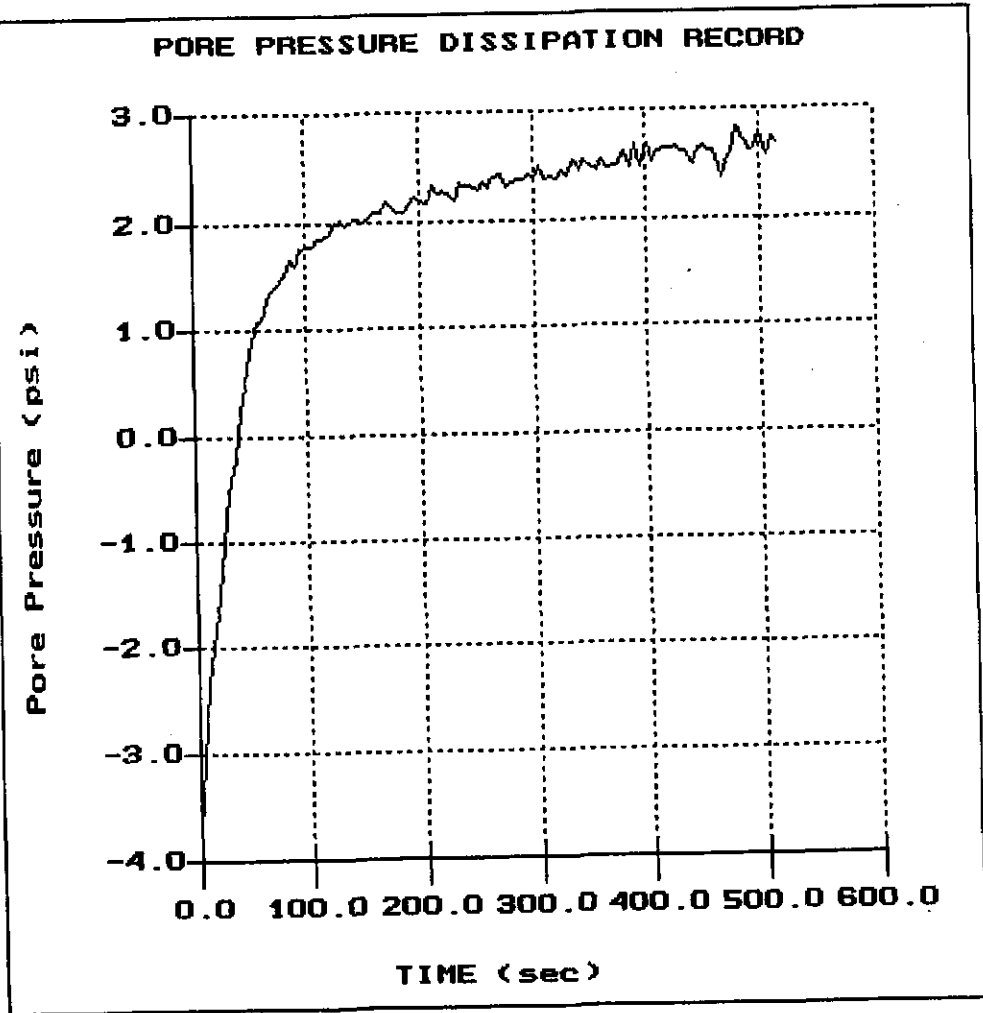

ITSI

Site: 10
Sounding: CPT-12

Field Rep: 20 TON A A0056
Date: 01:29:102 11:10

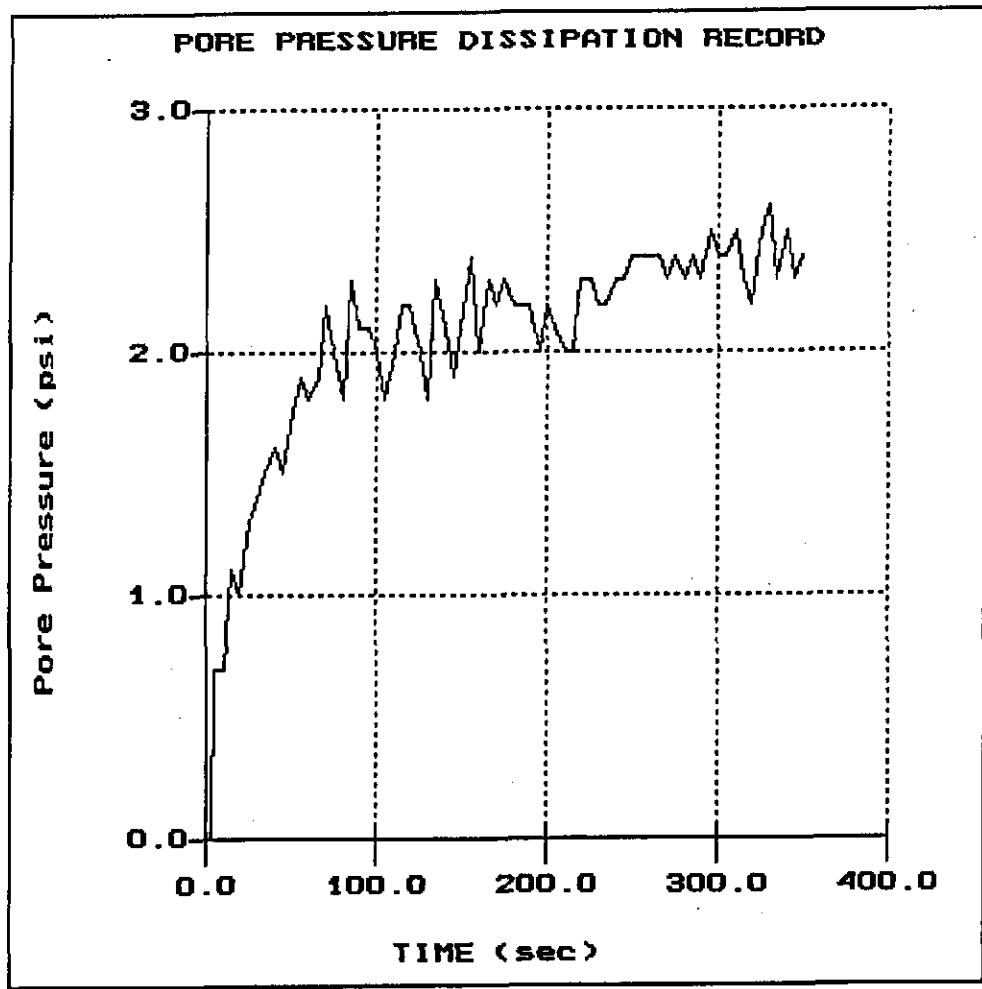


File: 009C12.PPD
Depth (m): 5.65
 (ft): 18.54
Duration : 350.0s
U-min: -1.50 0.0s
U-max: 2.60 330.0s

ITSI

Site: 13
Sounding: CPT-13

Field Rep: 20 TON A AD056
Date: 01:29:102 13:53

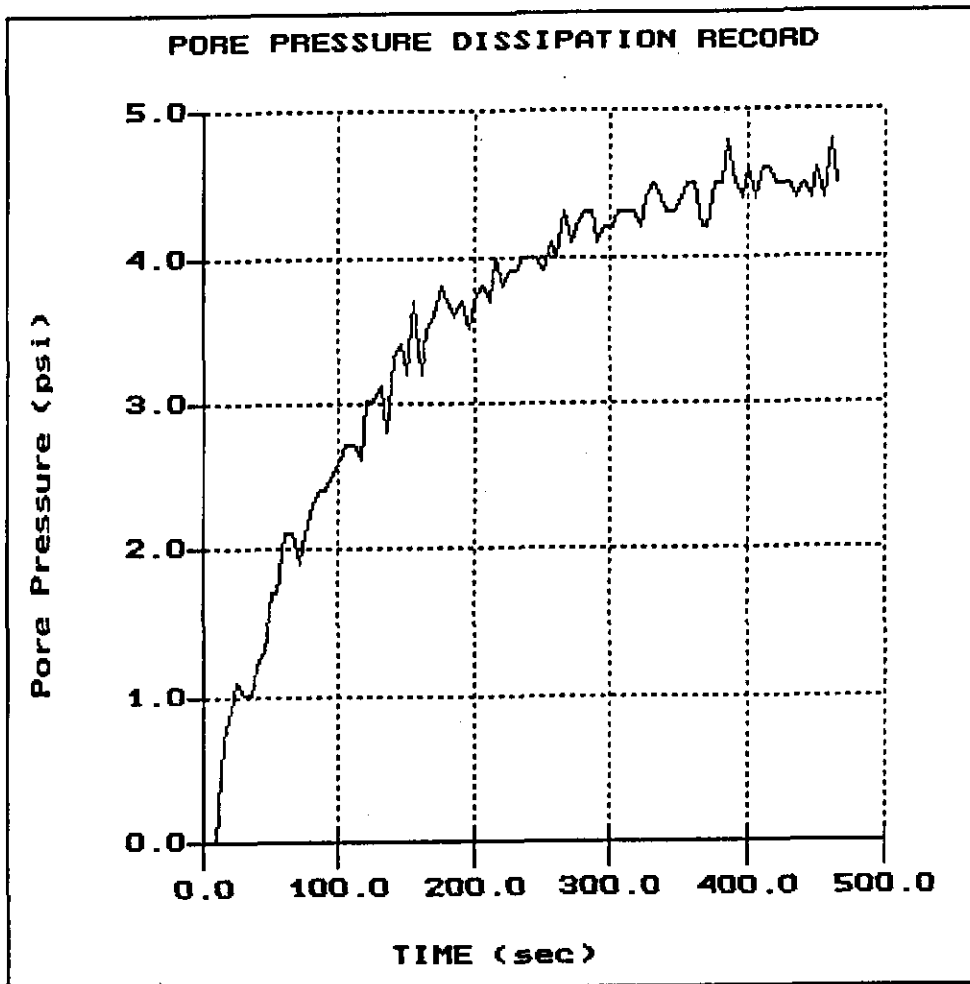


File: 009C13.PPD
Depth (m): 6.10
(ft): 20.01
Duration: 465.0s
U-min: -2.30 5.0s
U-max: 4.80 460.0s

ITSI

Site: 12
Sounding: CPT-14

Field Rep: 20 TON A AD056
Date: 01:29:102 13:06

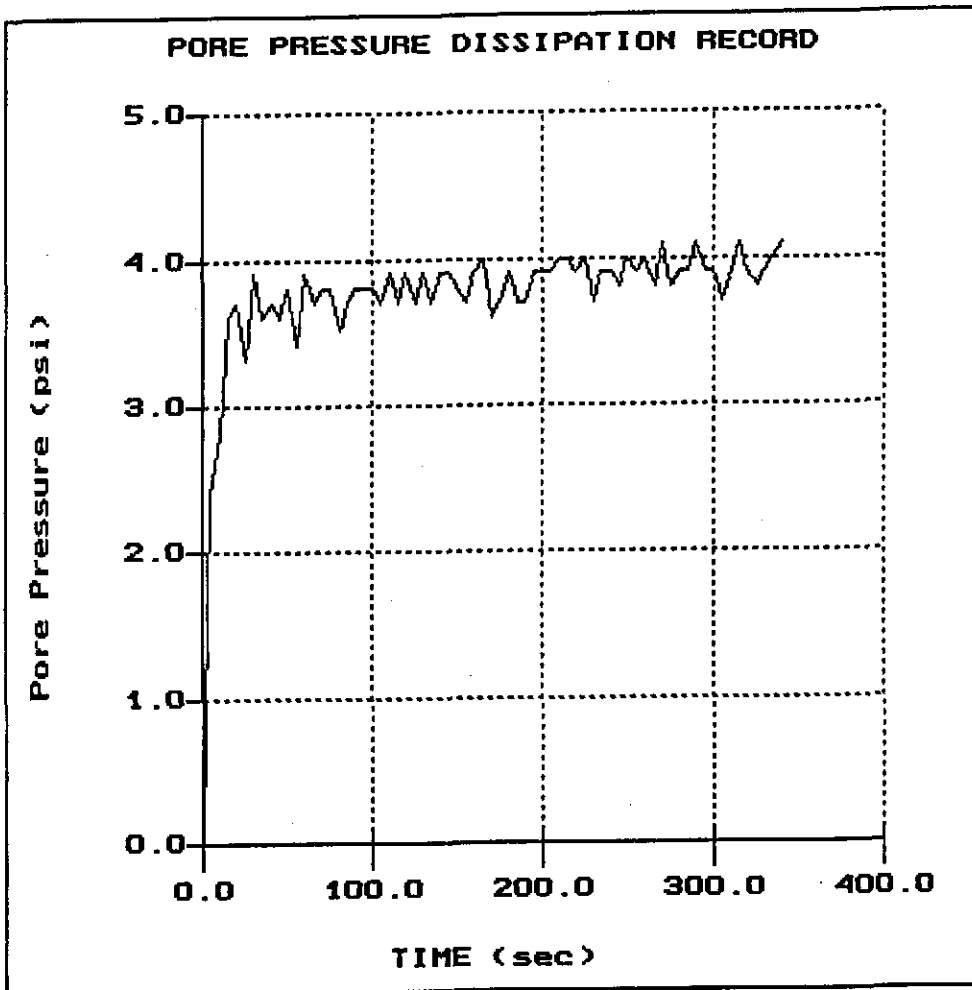


File: 009C14.PPD
Depth (m): 5.35
(ft): 17.55
Duration: 340.0s
U-min: -0.10 0.0s
U-max: 4.10 340.0s

ITSI

Site: 22
Sounding: CPT-15

Field Rep: 20 TON A AD056
Date: 01:30:102 15:32

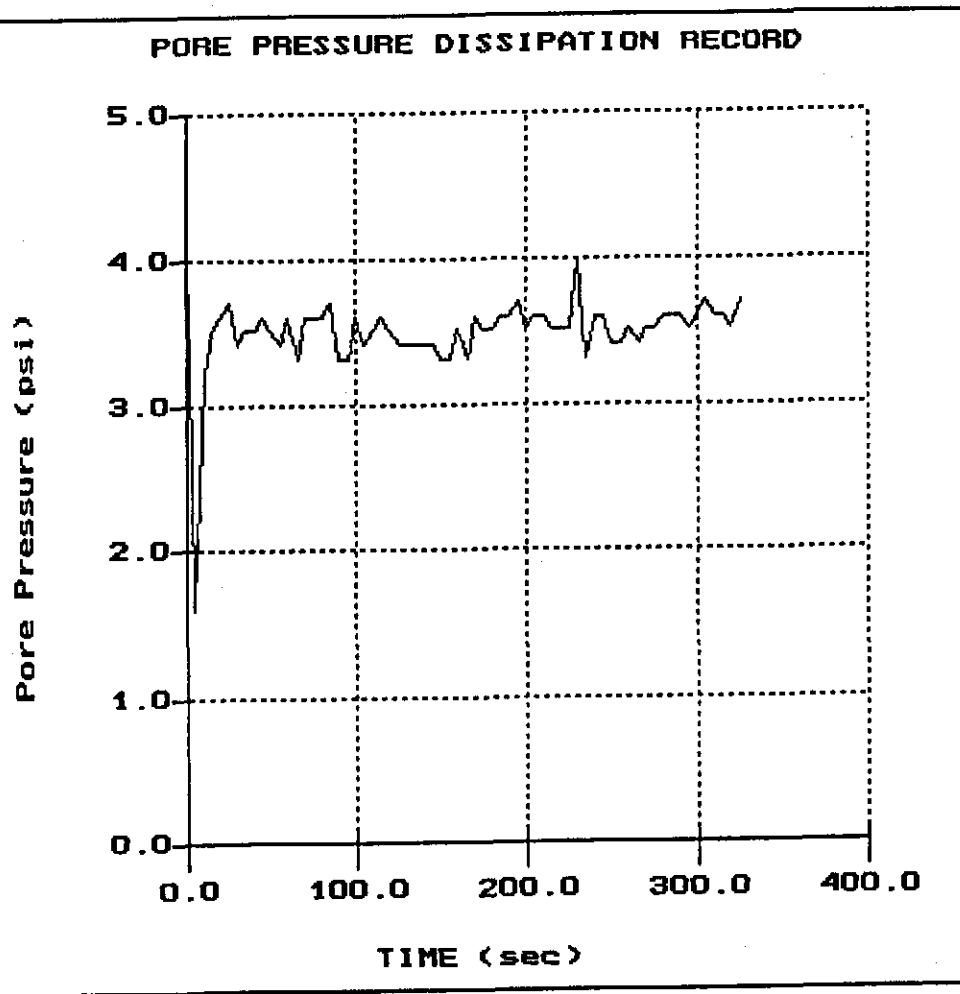


File: 009C15.PPD
Depth (m): 5.35
(ft): 17.55
Duration : 325.0s
U-min: 1.60 5.0s
U-max: 4.20 0.0s

ITSI

Site: 11
Sounding: CPT-16

Field Rep: 20 TON A A0056
Date: 01:29:102 11:51

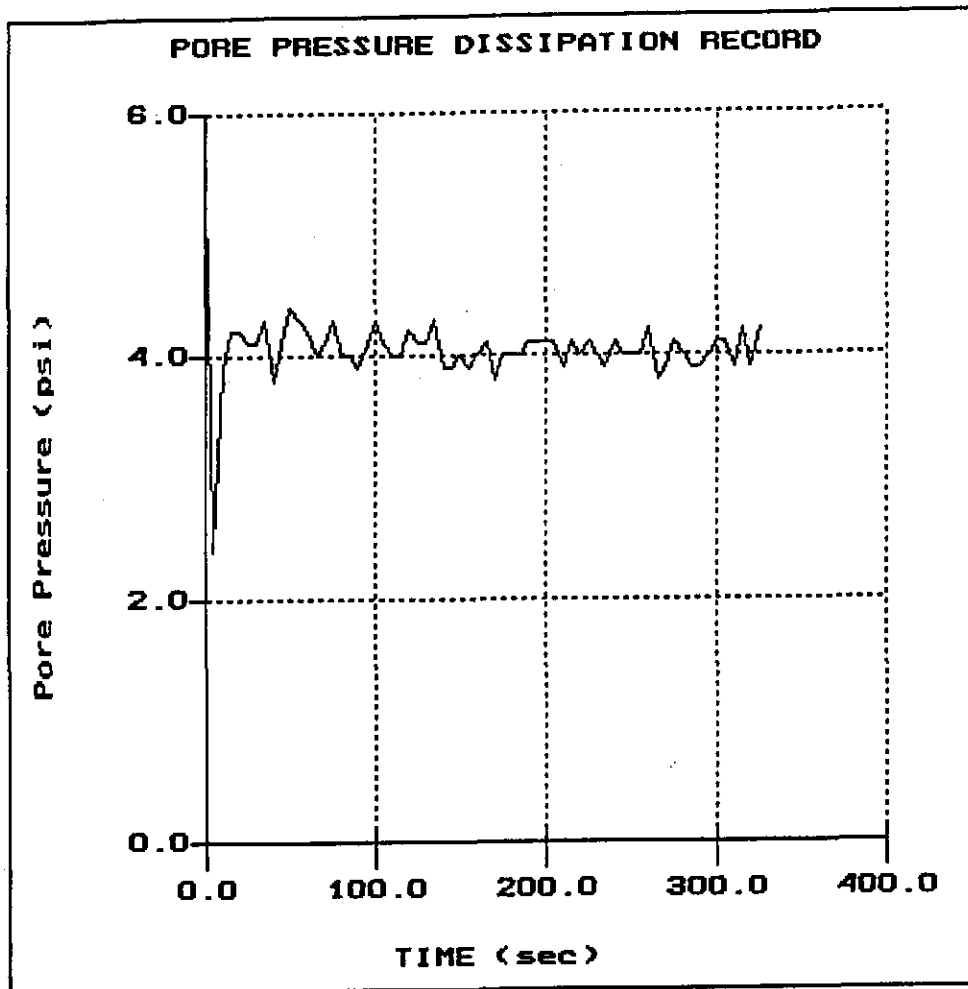


File: 009C16.PPD
Depth (m): 5.30
(ft): 17.39
Duration : 325.0s
U-min: 2.40 5.0s
U-max: 5.50 0.0s

ITSI

Site: 18
Sounding: CPT-17

Field Rep: 20 TON A AD056
Date: 01:30:102 10:48

PORE PRESSURE DISSIPATION RECORD

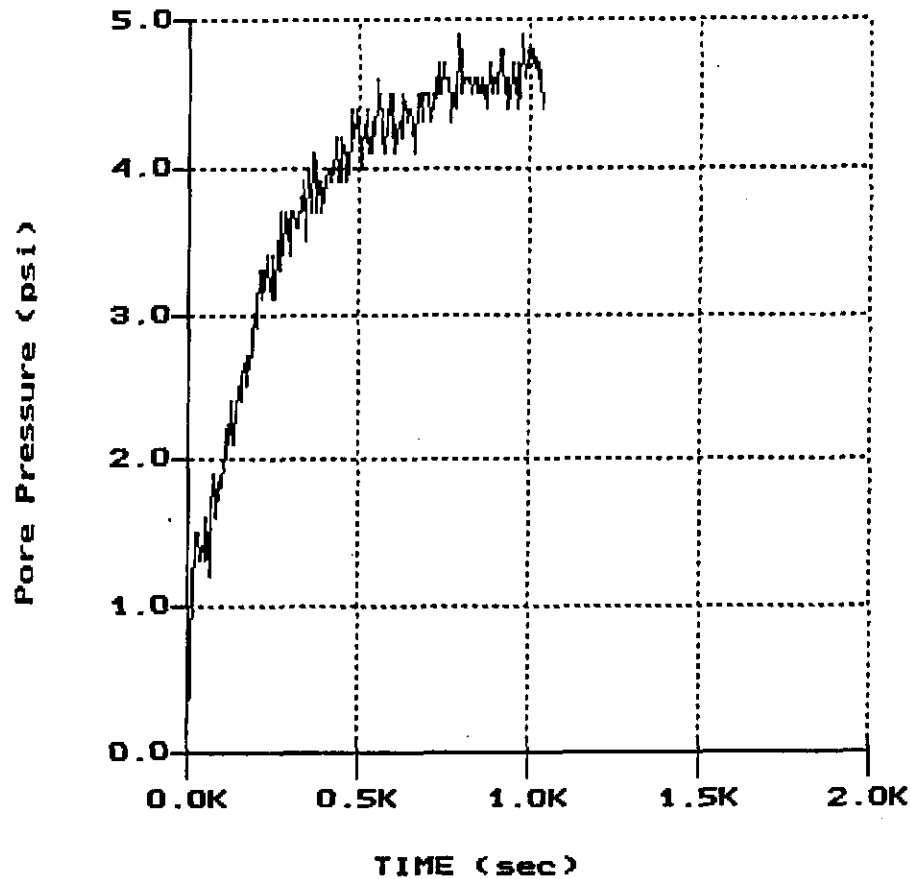

File: 009C17.PPD
Depth (m): 5.80
(ft): 19.03
Duration : 1035.0s
U-min: -2.00 0.0s
U-max: 4.90 975.0s