

Nowell, Keith, Env. Health

From: Dennis Dettloff <Dennis.Dettloff@anteagroup.com>
Sent: Thursday, September 18, 2014 10:31 AM
To: Nowell, Keith, Env. Health
Cc: Mark Vargo; Ed.C.Ralston@conocophillips.com; 'Walter T. Sprague'; Roe, Dilan, Env. Health; Ed Weyrens; Jonathan Fillingame
Subject: Fuel Leak Case RO219- UNOCAL #5043, 449 Hegenberger Rd., Oakland
Attachments: 20140916 2705191 SB-13 (3).jpg; 201409181020.pdf


Keith:

We were able to get approval from the City of Oakland to advance boring SB-13 adjacent to the sidewalk along Hegenberger Road. Therefore we will be on-site on Monday and Tuesday of next week to advance the two boring across Hegenberger Road and SB-13. The location of the proposed boring (SB-13) is shown in the attached photo and on the attached figure. Don't hesitate to contact me if you have any questions.


Best regards,

Dennis Dettloff

This e-mail is personal. For our full disclaimer, please visit <http://www.anteagroup.com/confidentiality>.

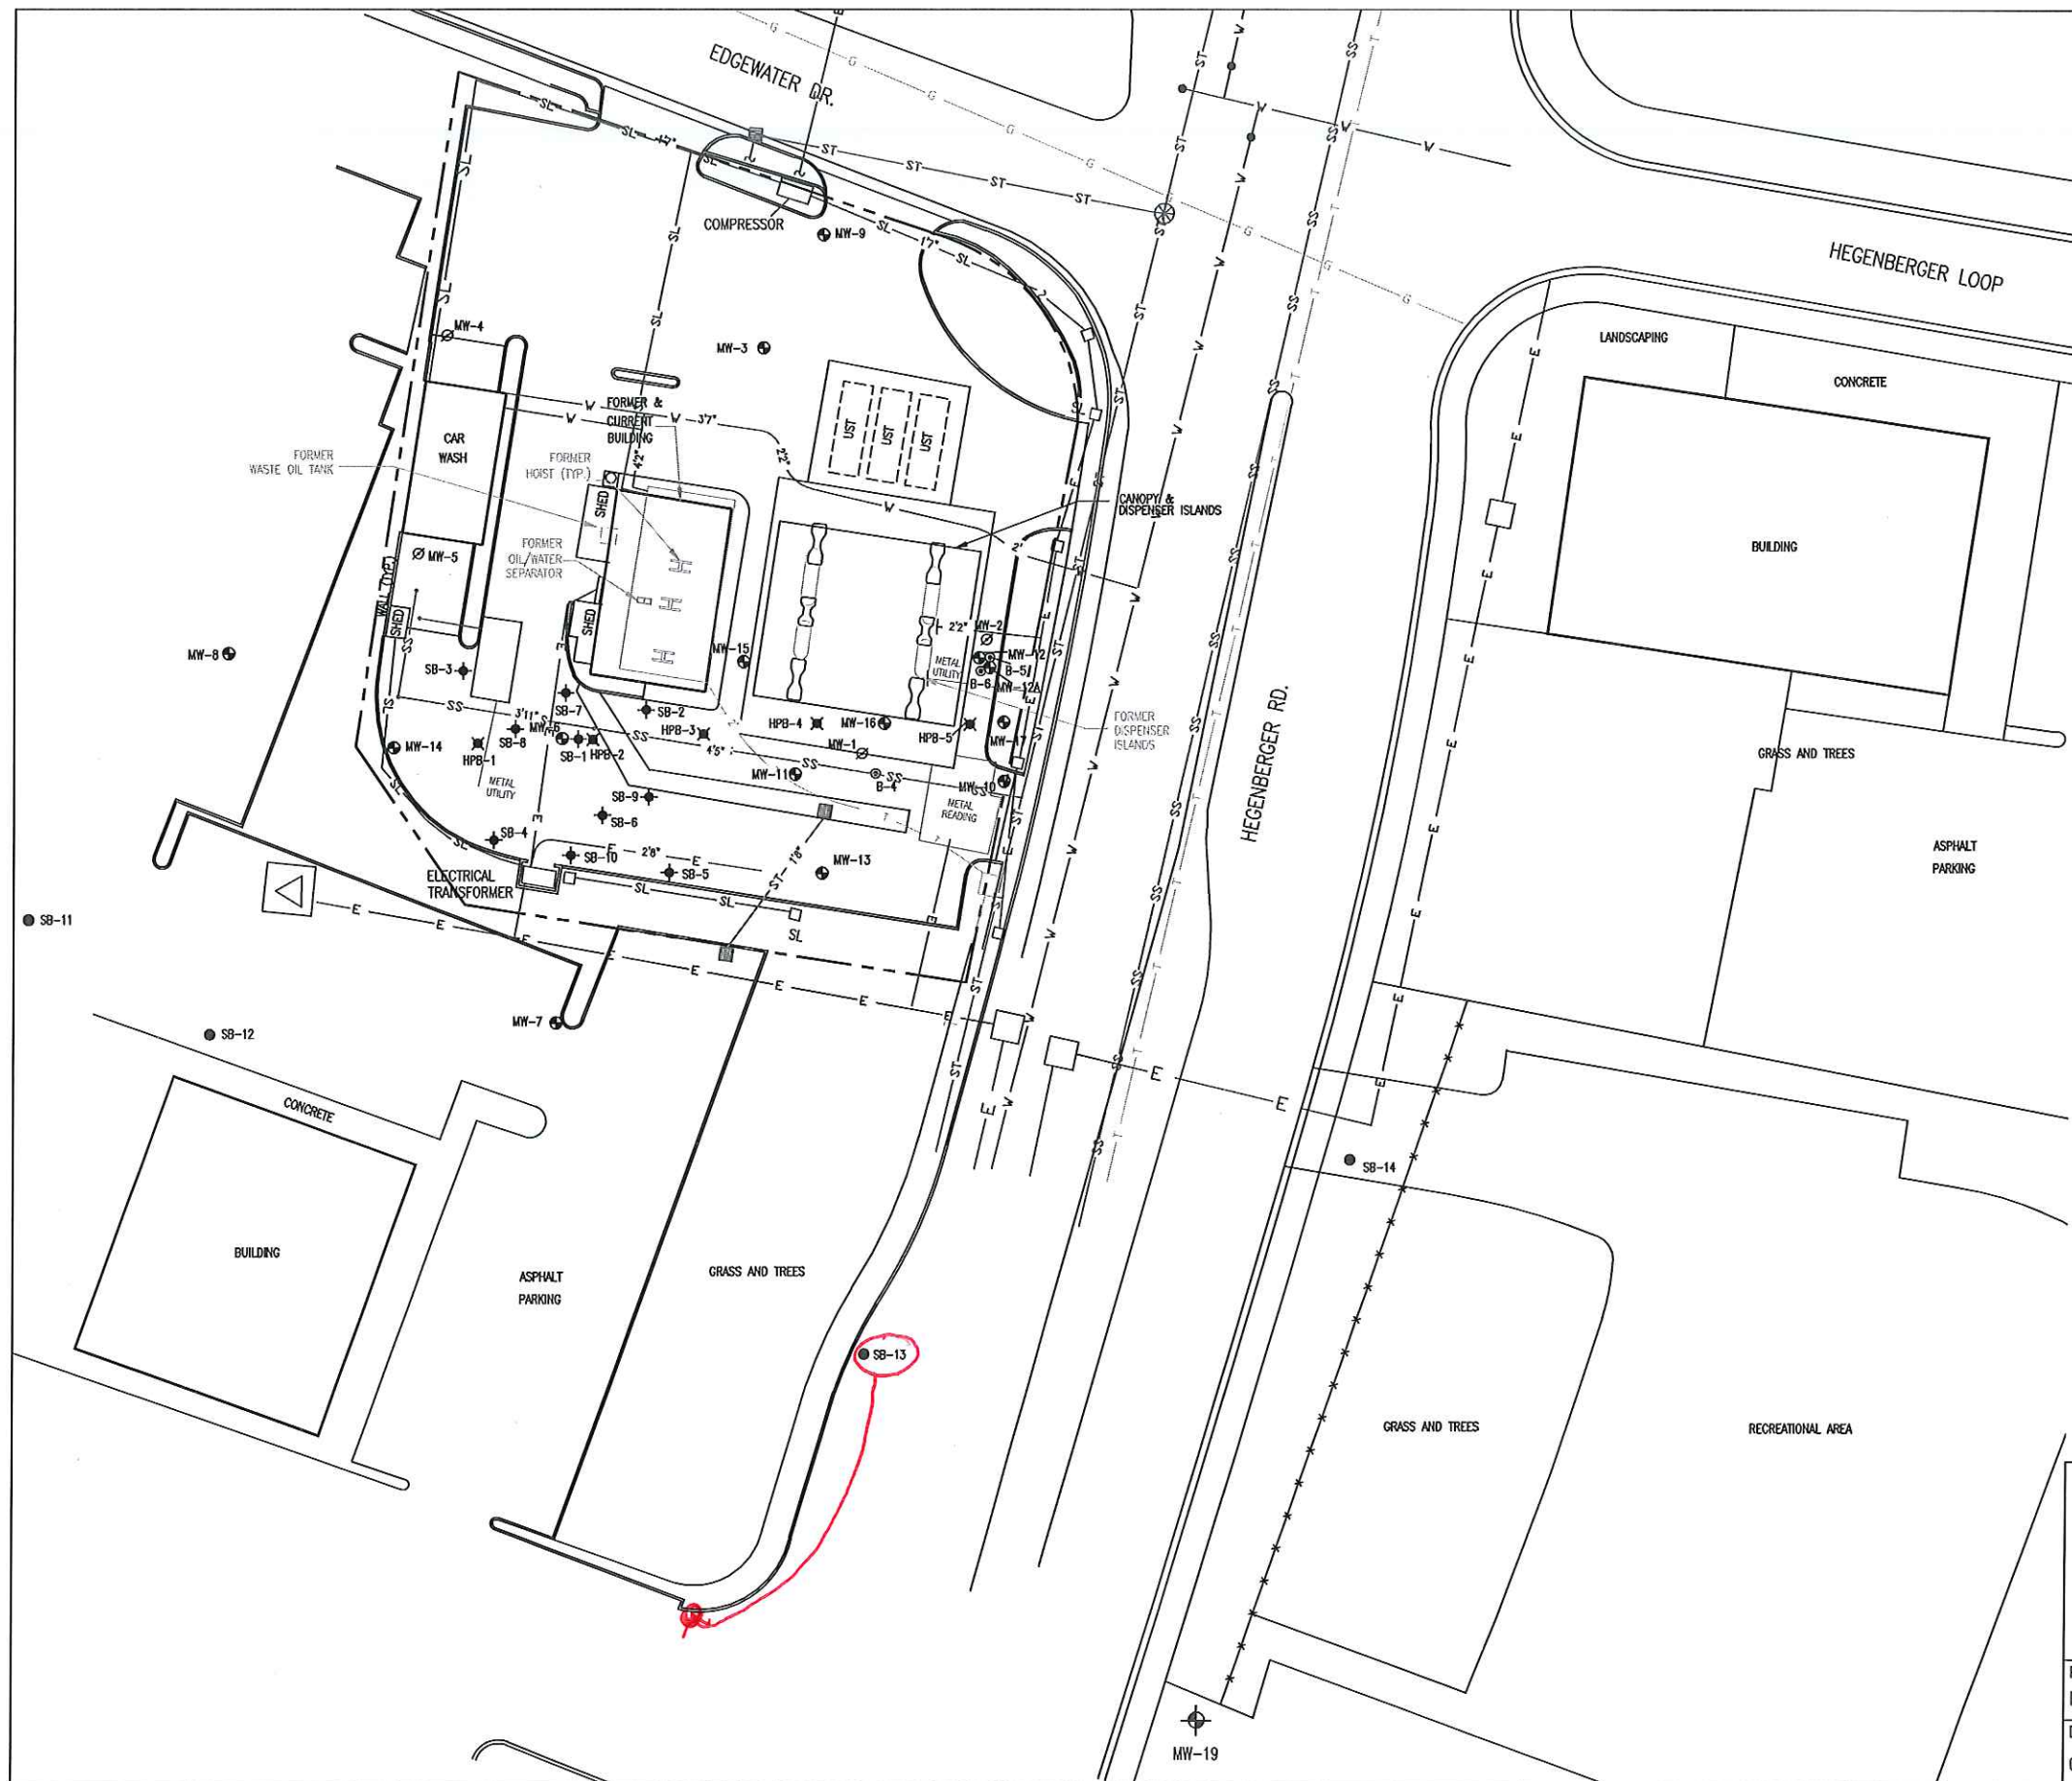

- LEGEND**
- APPROXIMATE PROPERTY BOUNDARY
 - ⊕ MW- MONITORING WELL
 - ⊘ MW- ABANDONED MONITORING WELL
 - ⊙ SB- SOIL BORING LOCATION (ANTEA GROUP 2013)
 - ⊗ HPB- SOIL BORING LOCATION (ANTEA GROUP 2012)
 - ⊙ B- BORING LOCATION
 - T — TELEPHONE
 - SS — SEWER
 - W — WATER
 - ST — STORM DRAIN
 - E — ELECTRIC
 - G — GAS
 - SL — STREET LIGHT
 - SB- PROPOSED SOIL BORING LOCATION
 - ⊕ MW- PROPOSED MONITORING WELL

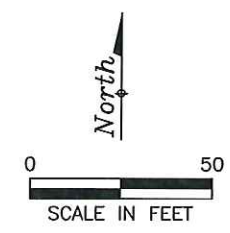

ADAPTED FROM A MORROW SURVEY ON 5/23/11

FIGURE 2
 SITE PLAN WITH PROPOSED
 MONITORING WELL AND SOIL BORINGS
 76 STATION NO. 5191/5043
 449 HEGENBERGER ROAD
 OAKLAND, CALIFORNIA

PROJECT NO. 142705191	PREPARED BY JF	DRAWN BY JH	 anteagroup
DATE 02/13/14	REVIEWED BY DD	FILE NAME 5191-SiteS	