



ENVIRONMENTAL
PROTECTION

2201 Broadway, Suite 101
Oakland, CA 94612-3023
Tel. 510.740.5800
Fax. 510.663.3315

NOV 12 PM 3:31

20393

November 10, 1999
Project 791671

Mr. Paul Supple
ARCO Products Company
PO Box 6549
Moraga, California 94570

ARCO QUARTERLY STATUS REPORT

Station No.: 6113 Address: 785 East Stanley Boulevard, Livermore, California
Pinnacle Project No. 791671
ARCO Environmental Engineer/Phone No.: Paul Supple /(925) 299-8891
EMCON Project Manager/Phone No.: Glen VanderVeen/(510) 740-5807
Primary Agency/Regulatory ID No.: Alameda County Health Care Services Agency

WORK PERFORMED THIS QUARTER (THIRD - 1999):

1. Prepared and submitted semi-annual groundwater monitoring report for second quarter 1999.
2. No environmental work was conducted at the site during the third quarter 1999.

WORK PROPOSED FOR NEXT QUARTER (FOURTH - 1999):

1. Prepare and submit status report for third quarter 1999.
2. Perform semi-annual groundwater monitoring and sampling for fourth quarter 1999.

Please call if you have questions.

Sincerely,


Pinnacle

Glen VanderVeen
Project Manager

Attachment: Figure 1 - Site Plan


cc: Susan Hugo, ACHCSA
Danielle Stefani, City of Livermore Fire Department

DRAWN BY PROJECT NUMBER
 K Block 10-28-99 791671

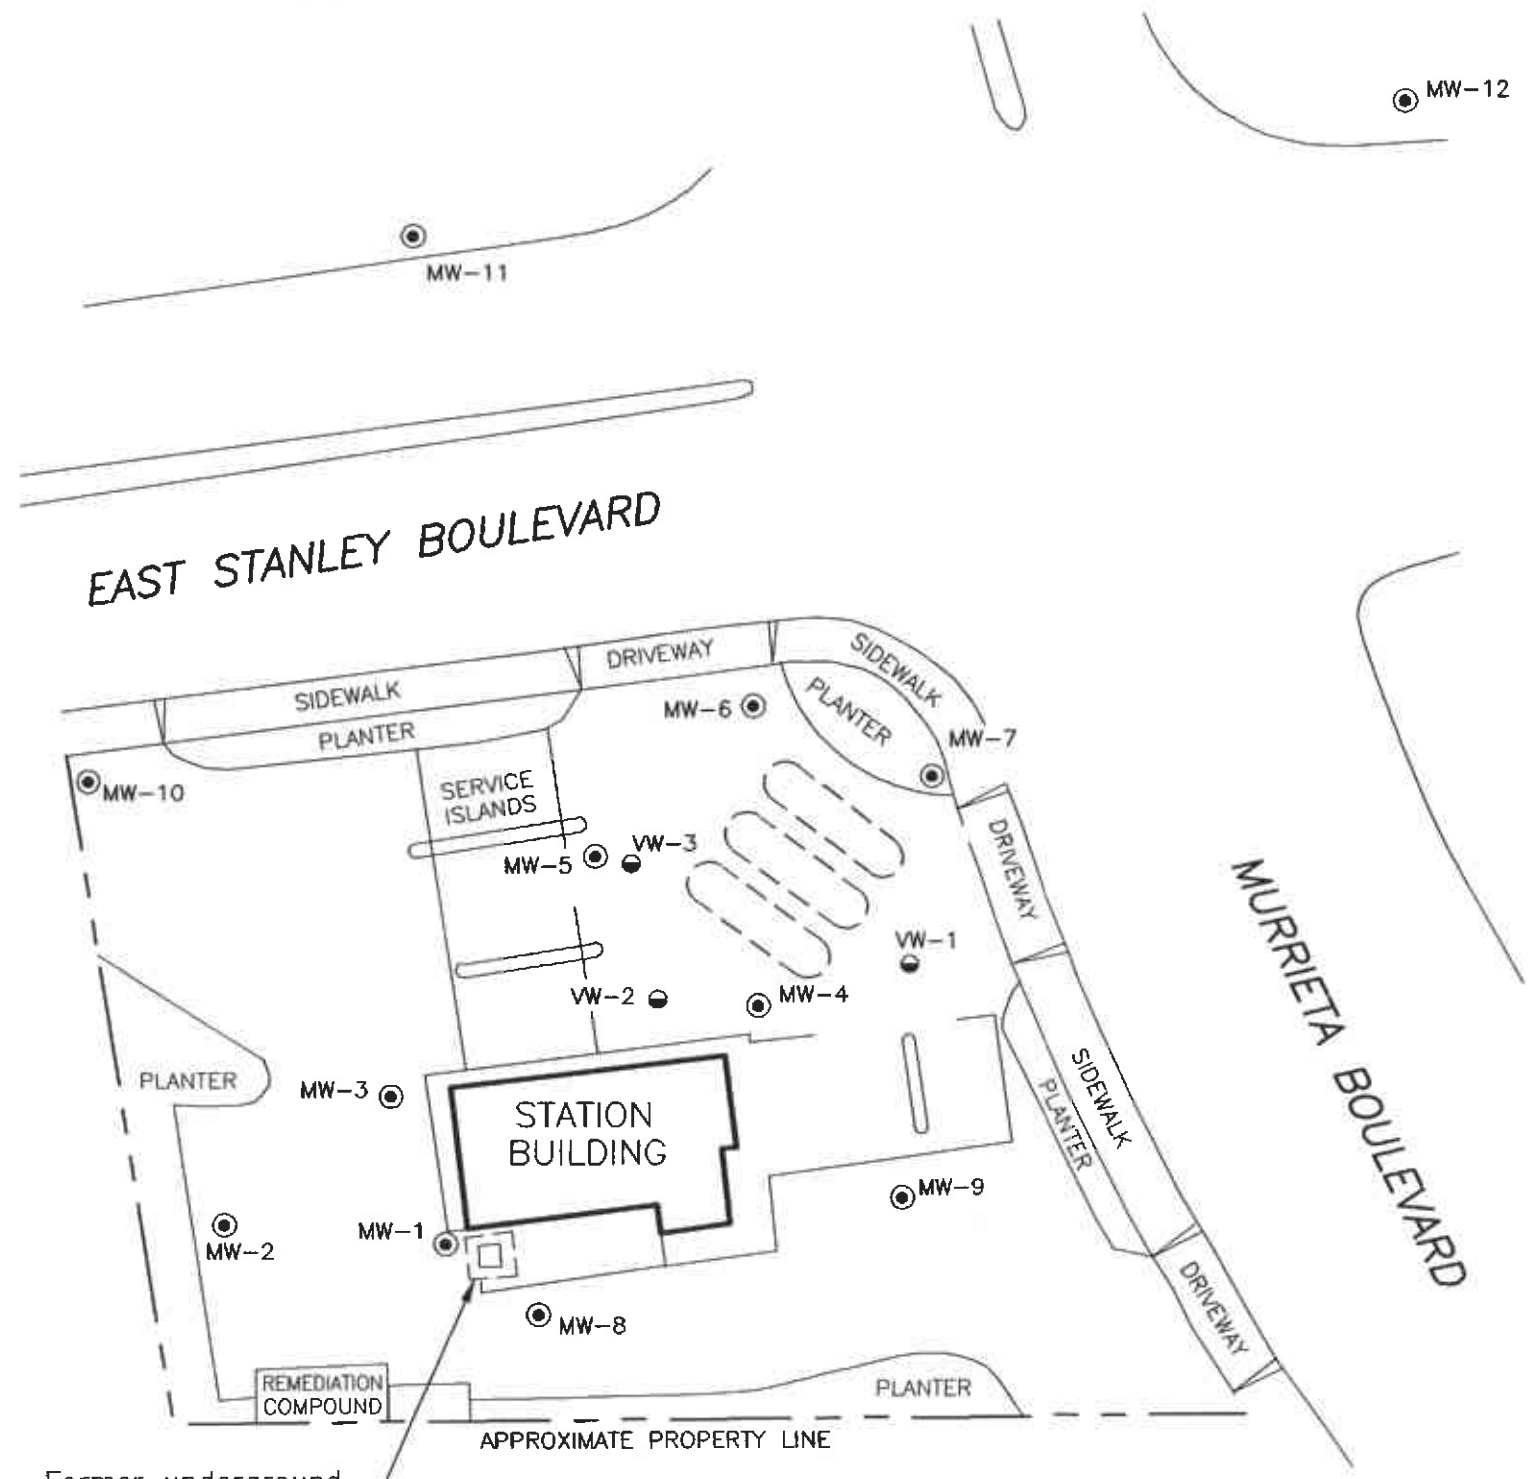

- EXPLANATION**
- ⊙ Groundwater monitoring well
 - Vapor extraction well
 - ⬭ Existing underground gasoline storage tank

Former underground waste oil tank

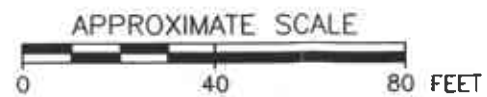

Base map modified from RESNA, 1994.



ARCO PRODUCTS COMPANY
 SERVICE STATION 6113

FIGURE 1
 SITE PLAN

785 EAST STANLEY BOULEVARD
 LIVERMORE, CALIFORNIA