

ALCO
HAZMAT

94 JUL 19 PM 3: 24

LETTER OF TRANSMITTAL

TO: Ms. Juliet Shin
Alameda County Health Care Services Agency
Division of Hazardous Materials
1131 Harbor Bay Parkway
Alameda, CA 94501

DATE: July 18, 1994
PROJECT: College of Alameda
SCI JOB NUMBER: 469.005

WE ARE SENDING YOU:

- 1 copies
- of our final report
 - a draft of our report
 - a Service Agreement
 - a proposed scope of services
 - specifications
 - grading/foundation plans
 - soil samples/groundwater samples
 - an executed contract
 - Site Plan showing location of samples
A3-10 and A3-11.


 


- if you have any questions, please call
- for your review and comment
- please return an executed copy
- for geotechnical services
- with our comments
- with Chain of Custody documents
- for your use
- _____
- _____



REMARKS:

COPIES TO:

BY: Marianne Watada
Marianne Watada


Subsurface Consultants, Inc.

 MONITORING WELL
 LIMITS OF PREVIOUS EXCAVATION
 FORMER TANK LOCATION
 6.15' GROUNDWATER ELEVATIONS 9/7/95
 GROUNDWATER ELEVATION CONTOURS (FEET) 9/7/95

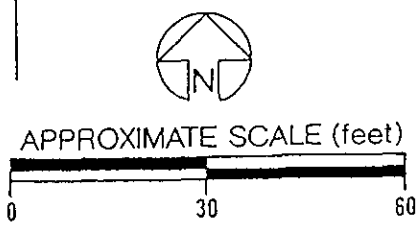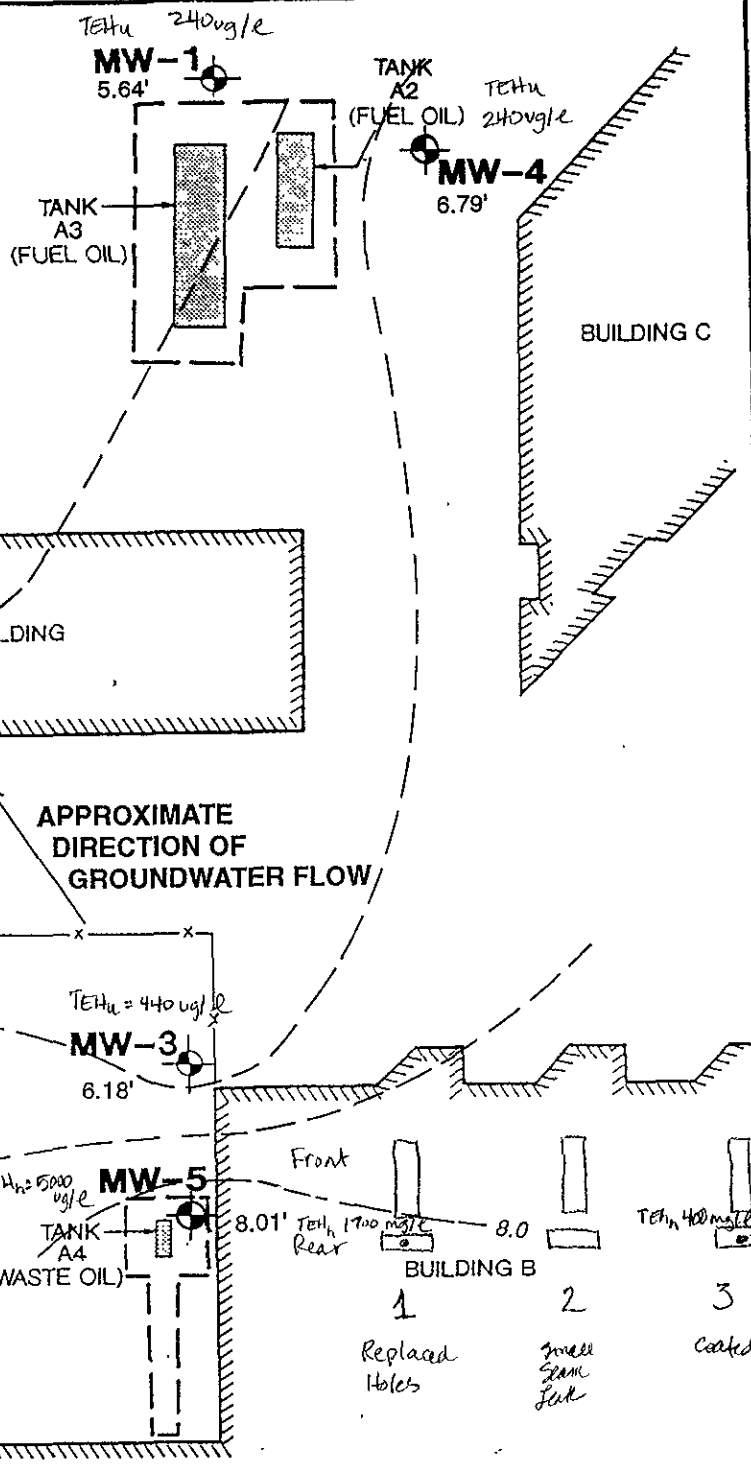

STUDY AREA PLAN		
COLLEGE OF ALAMEDA - ALAMEDA, CA		PLATE
JOB NUMBER	DATE	APPROVED
469.009	9/21/95	MW
		2

Subsurface Consultants

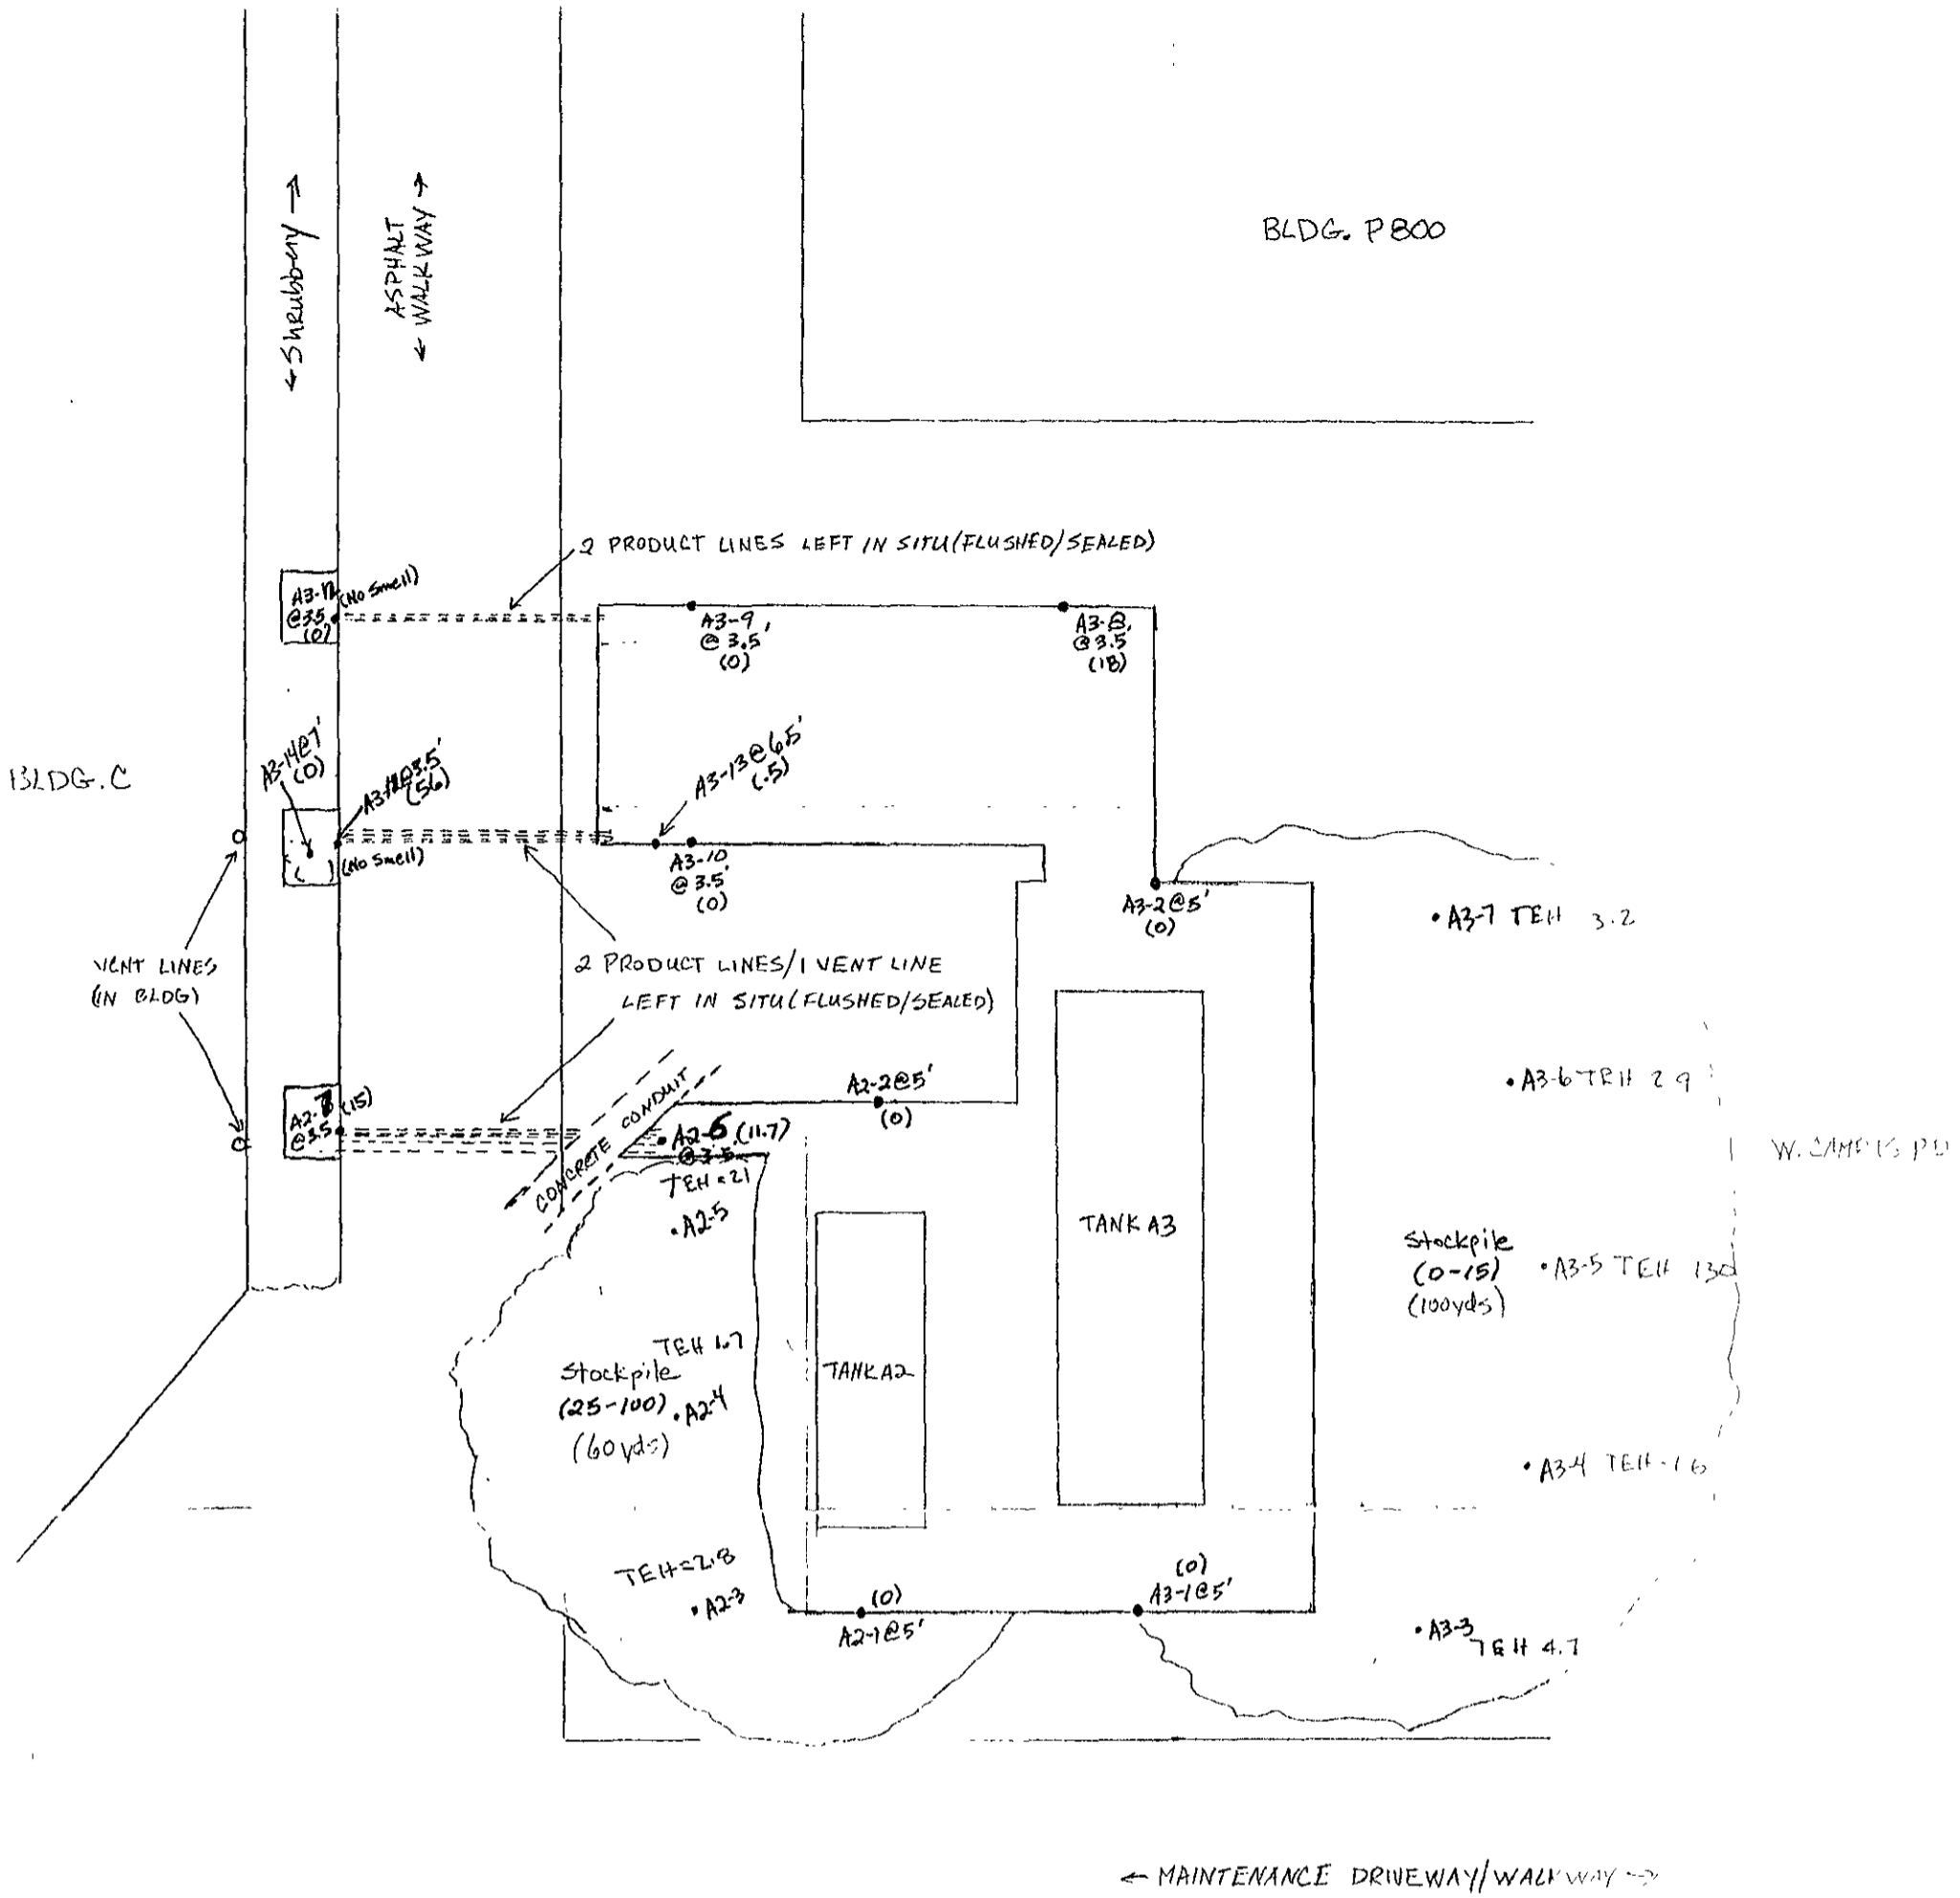

SAMPLE LOCATION MAP
 ALAMEDA COLLEGE (TANKS A2 & A3)
 SC# 469.005 D. ALEXANDER
 8/19/91
 • SAMPLE LOCATION
 () OVM READING

SCALE 1" = 10'



Bldg. G