

11244 Pyrites Way, Gold River, CA 95670
Telephone: 916-851-0174; 1-800-242-5249
Fax: 916-851-0177



Fax

To: Jerry Wickham	From: Jennifer Worsley
Tele:	Pages: 1 - including cover page
Fax: 510-337-9335	Date: 11/17/2005
Re: Bernard's Gas figure	CC:

Urgent For Review Please Comment Please Reply Please Recycle

● **Comments:**

Jerry,

Attached is a hand drawn temporary figure for the proposed well location map. I will send a drafting copy once our drafter is back in the office which should be 11/29. Sorry for the confusion.


If you have questions, please call.

Thanks

APEX ENVIROTECH, INC.

Jennifer Worsley

Project Manager

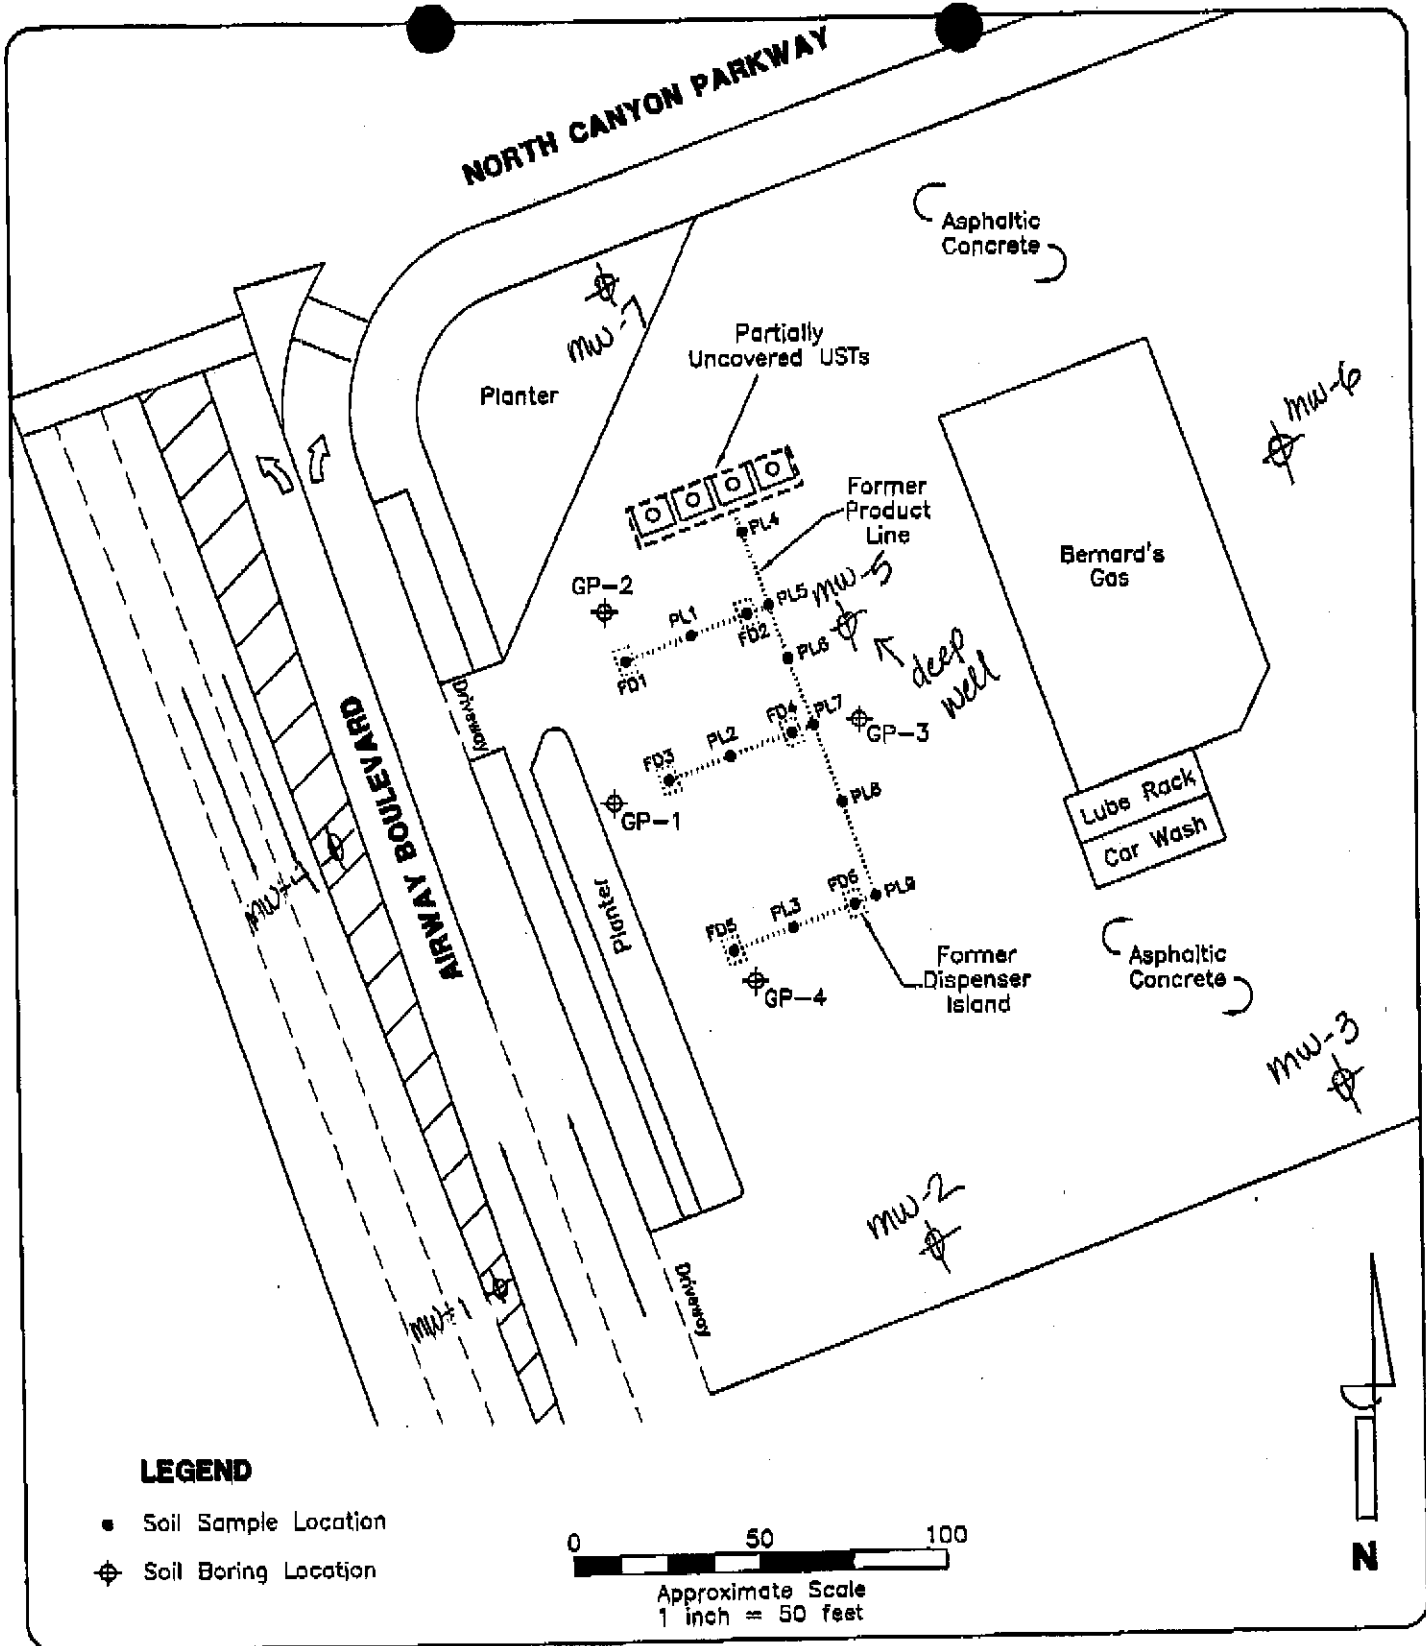

	DRAWN BY: J. Curry	SITE PLAN MAP	FIGURE 2
	DATE: 10/04/05		
	REVISIONS	Bernard's Gas 1051 Airway Boulevard Livermore, California	