


1202442

# Advanced GeoEnvironmental, Inc.

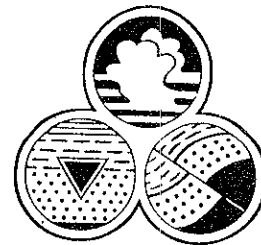

01 July 2003  
AGE-NC Project No. 99-0556

Mr Amir Gholami  
Alameda County Health Care Services  
Environmental Health Services  
Environmental Protection  
1131 Harbor Bay Parkway, Suite 250  
Alameda, California 94502-6577

7/7/03  
AG

Alameda County  
JUL 07 2003  
Environmental Health

**Subject: Subsurface Investigation Work Plan - Well Location MW-2  
Former Continental Volvo  
4030 East 14<sup>th</sup> Street, Oakland, California**

Dear Mr Gholami:

At the request of Mr. Achim Ehrhardt of the former Continental Volvo, Inc. *Advanced GeoEnvironmental, Inc.* has prepared for the installation of the third approved ground water monitoring wells at the above referenced site. This letter is an addendum to the AGE prepared *Subsurface Investigation Work Plan*, dated 05 October 2000. This letter responds to our 01 July conversation for well location.

On the 30 June AGE proceeded to advance two Geoprobe soil borings with a macro sampling device, in an attempt to collect ground water. Water was not present in both borings, GB1 down gradient of the former waste oil UST nor in GB2 east of the former waste oil UST, yet towards the former heating oil UST. Both open hole casing and a Geoprobe grab ground water sampler were used to collect any ground water, however, no water was yielded from either soil boring. In order to define the plume of dissolved hydrocarbons, south and southwest of the former waste oil UST, AGE proposes to install the final approved well, designated MW2. This well shall be installed in the service entrance to the dealership. The well will be installed with the same construction as wells MW-1 and MW-3, both which supply adequate ground water for total purges and ground water sample collection. The location of the well is depicted on Figure 2.


AGE will procure permits and schedule field work with your office, 48 hours in advance of any sampling at the site. If you have any question or require further information regarding this work plan, please contact Mr. William Little of our office at (209) 467-1006.

Sincerely,  
*Advanced GeoEnvironmental, Inc.*

William Little  
Project Geologist  
California Registered Geologist No. 7473

cc: Mr. Achim Ehrhardt former Continental Volvo, Inc.  
Mr. Jory Hite - McKeivitt Volvo

837 Shaw Road, Stockton, California 95215  
Telephone (209) 467-1006 FAX (209) 467-1118

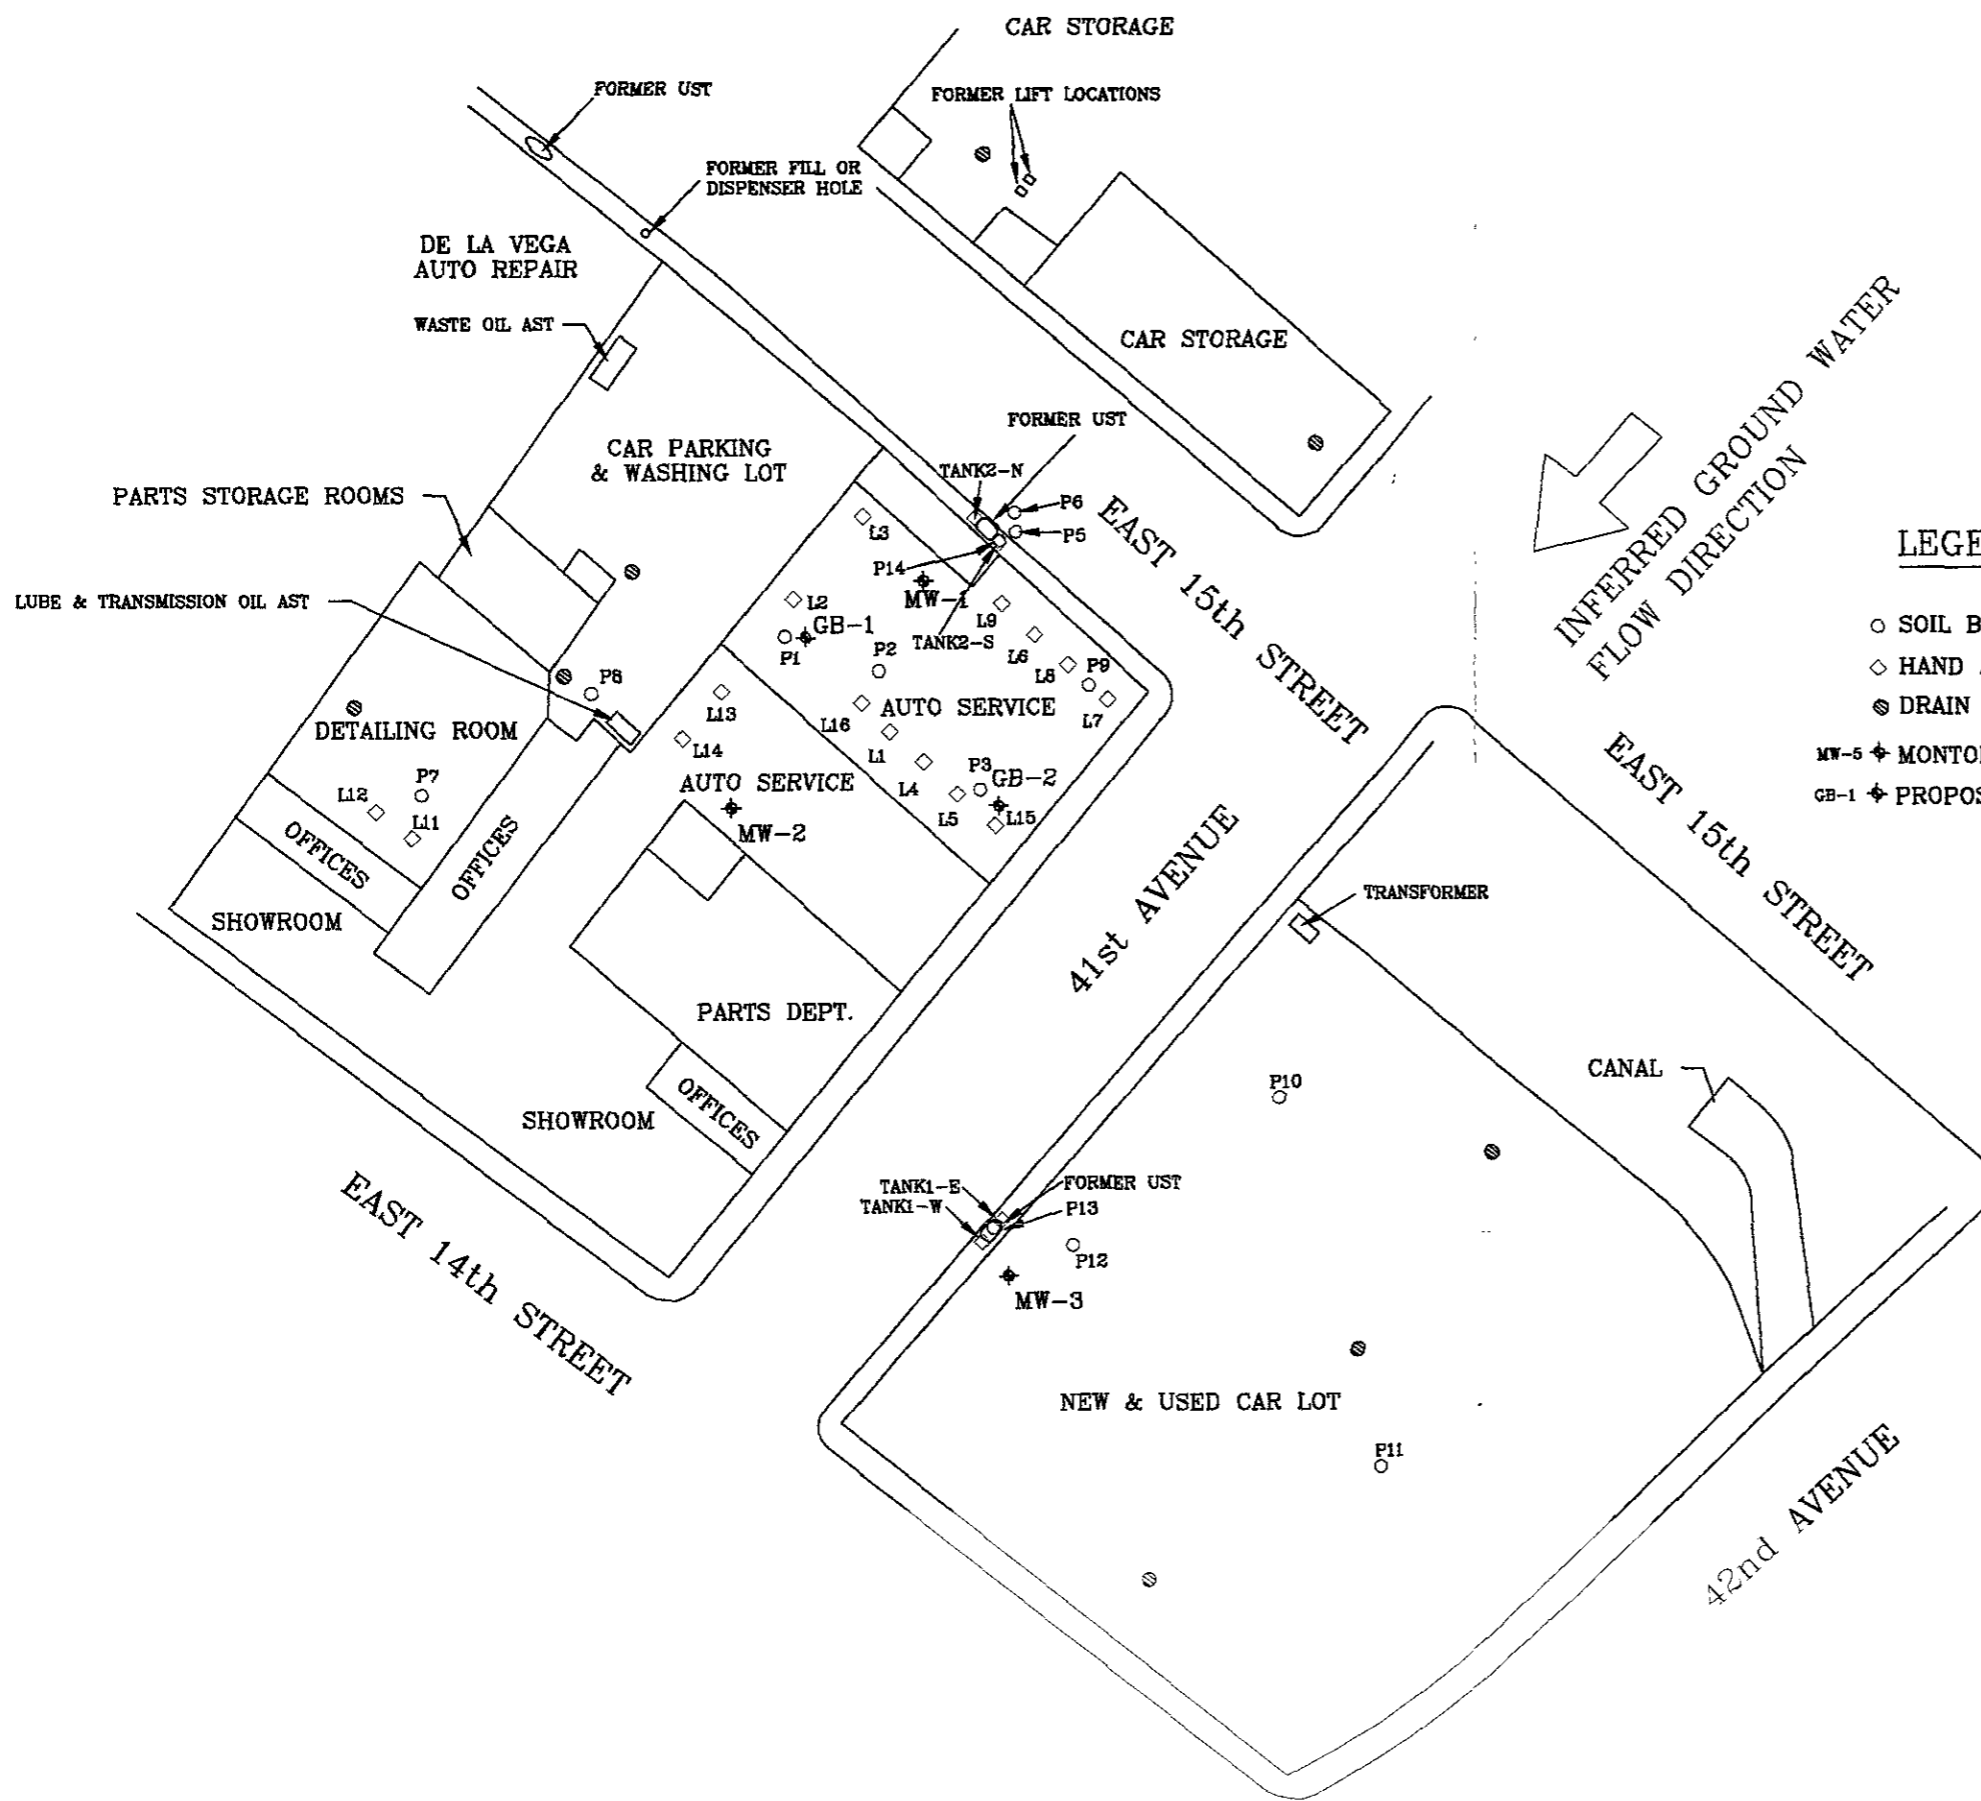

**LEGEND**

- SOIL BORING
- ◇ HAND AUGER/SIDEWALL SAMPLES
- ⊙ DRAIN
- MW-5 ⊕ MONITORING WELL LOCATION
- GB-1 ⊕ PROPOSED GRAB GROUND WATER SAMPLE BORING LOCATION

Alameda County  
 Environmental Health  
 JUL 31 2003

Advanced  
 GeoEnvironmental, Inc.  
 of Northern California  
 PROJECT NO. AGE-NC-99-0568 FILE: CON VOLVO  
 DATE: 22 FEBRUARY 2002 DRAWN BY: MAC  
 FIGURE: 2

SITE PLAN - WELL LOCATIONS  
 FORMER CONTINENTAL VOLVO  
 4030 EAST 14th STREET  
 OAKLAND, CALIFORNIA

