

12-19-05

Donna:

Here's a copy of our  
file on Garrett Freight.


John

Alameda County  
DEC 27 2005  
Environmental Health

# Construction Drawings for Installation of Product Collection and Recovery Trenches

Bay Center Apartments  
65th Street and Christie Avenue  
Emeryville, California

Construction Drawings Sheet Index	
Sheet No.	Title
01	Cover Sheet
02	Plan Map
03	Site Plan - Detail
04	Details

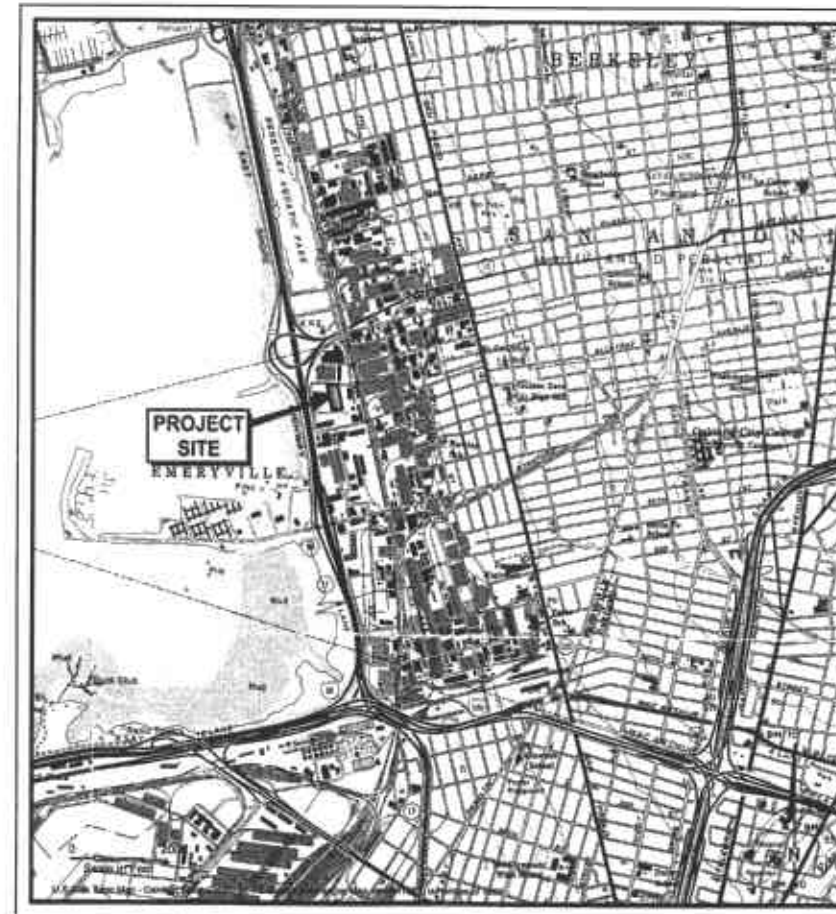

SITE LOCATION MAP

**Engineer:**


PES Environmental, Inc.  
1682 Novato Boulevard  
Suite 100  
Novato, California 94947  
(415) 899-1600




Primary Contact: Alan J. Anselmo, P.E.  
Secondary Contact: Robert S. Creps, P.E.


**Owner:**


Emeryville Commercial Association  
c/o TMG Partners  
100 Bush Street, 26th Floor  
San Francisco, California 94104

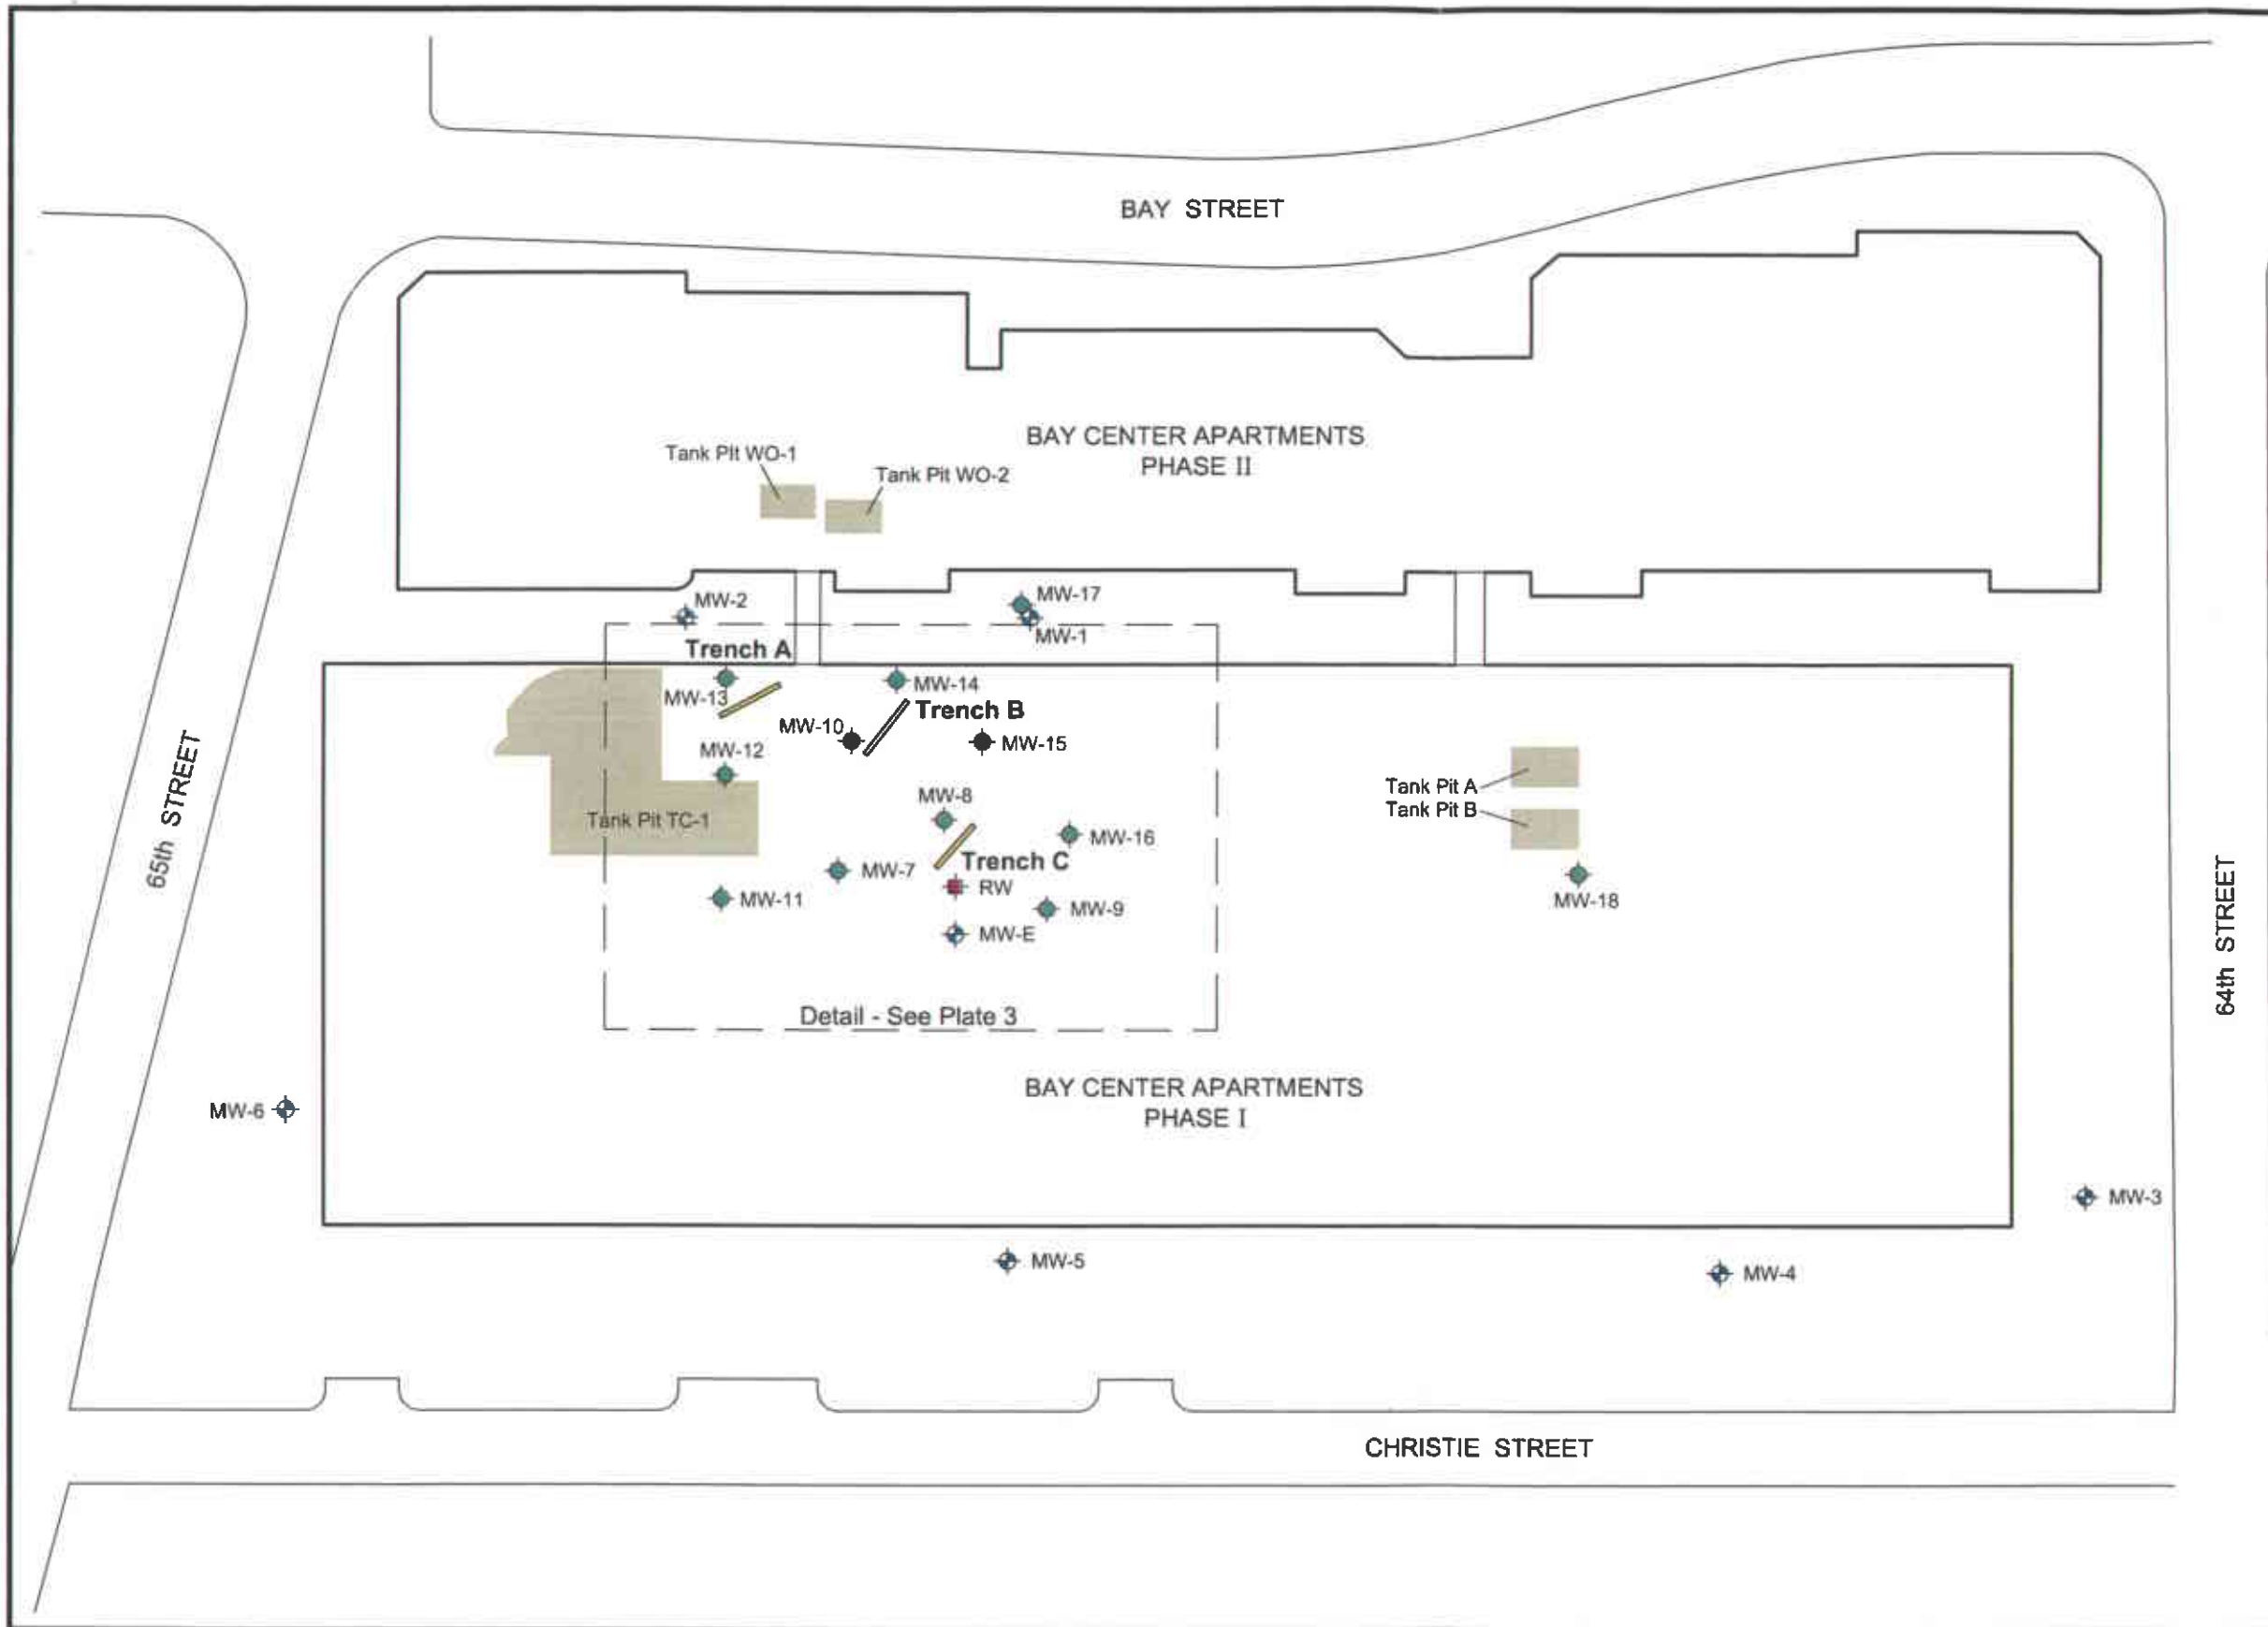


- Explanation**
- Monitoring Well (GTI 1986 & 1988)
  - Recovery Well (GTI, 1987)
  - Temporary Well Casing (PES, 2004)
  - LNAPL Collection and Recovery Trench

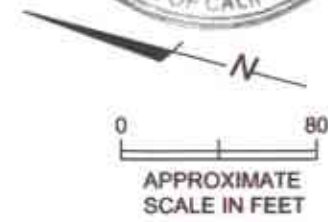

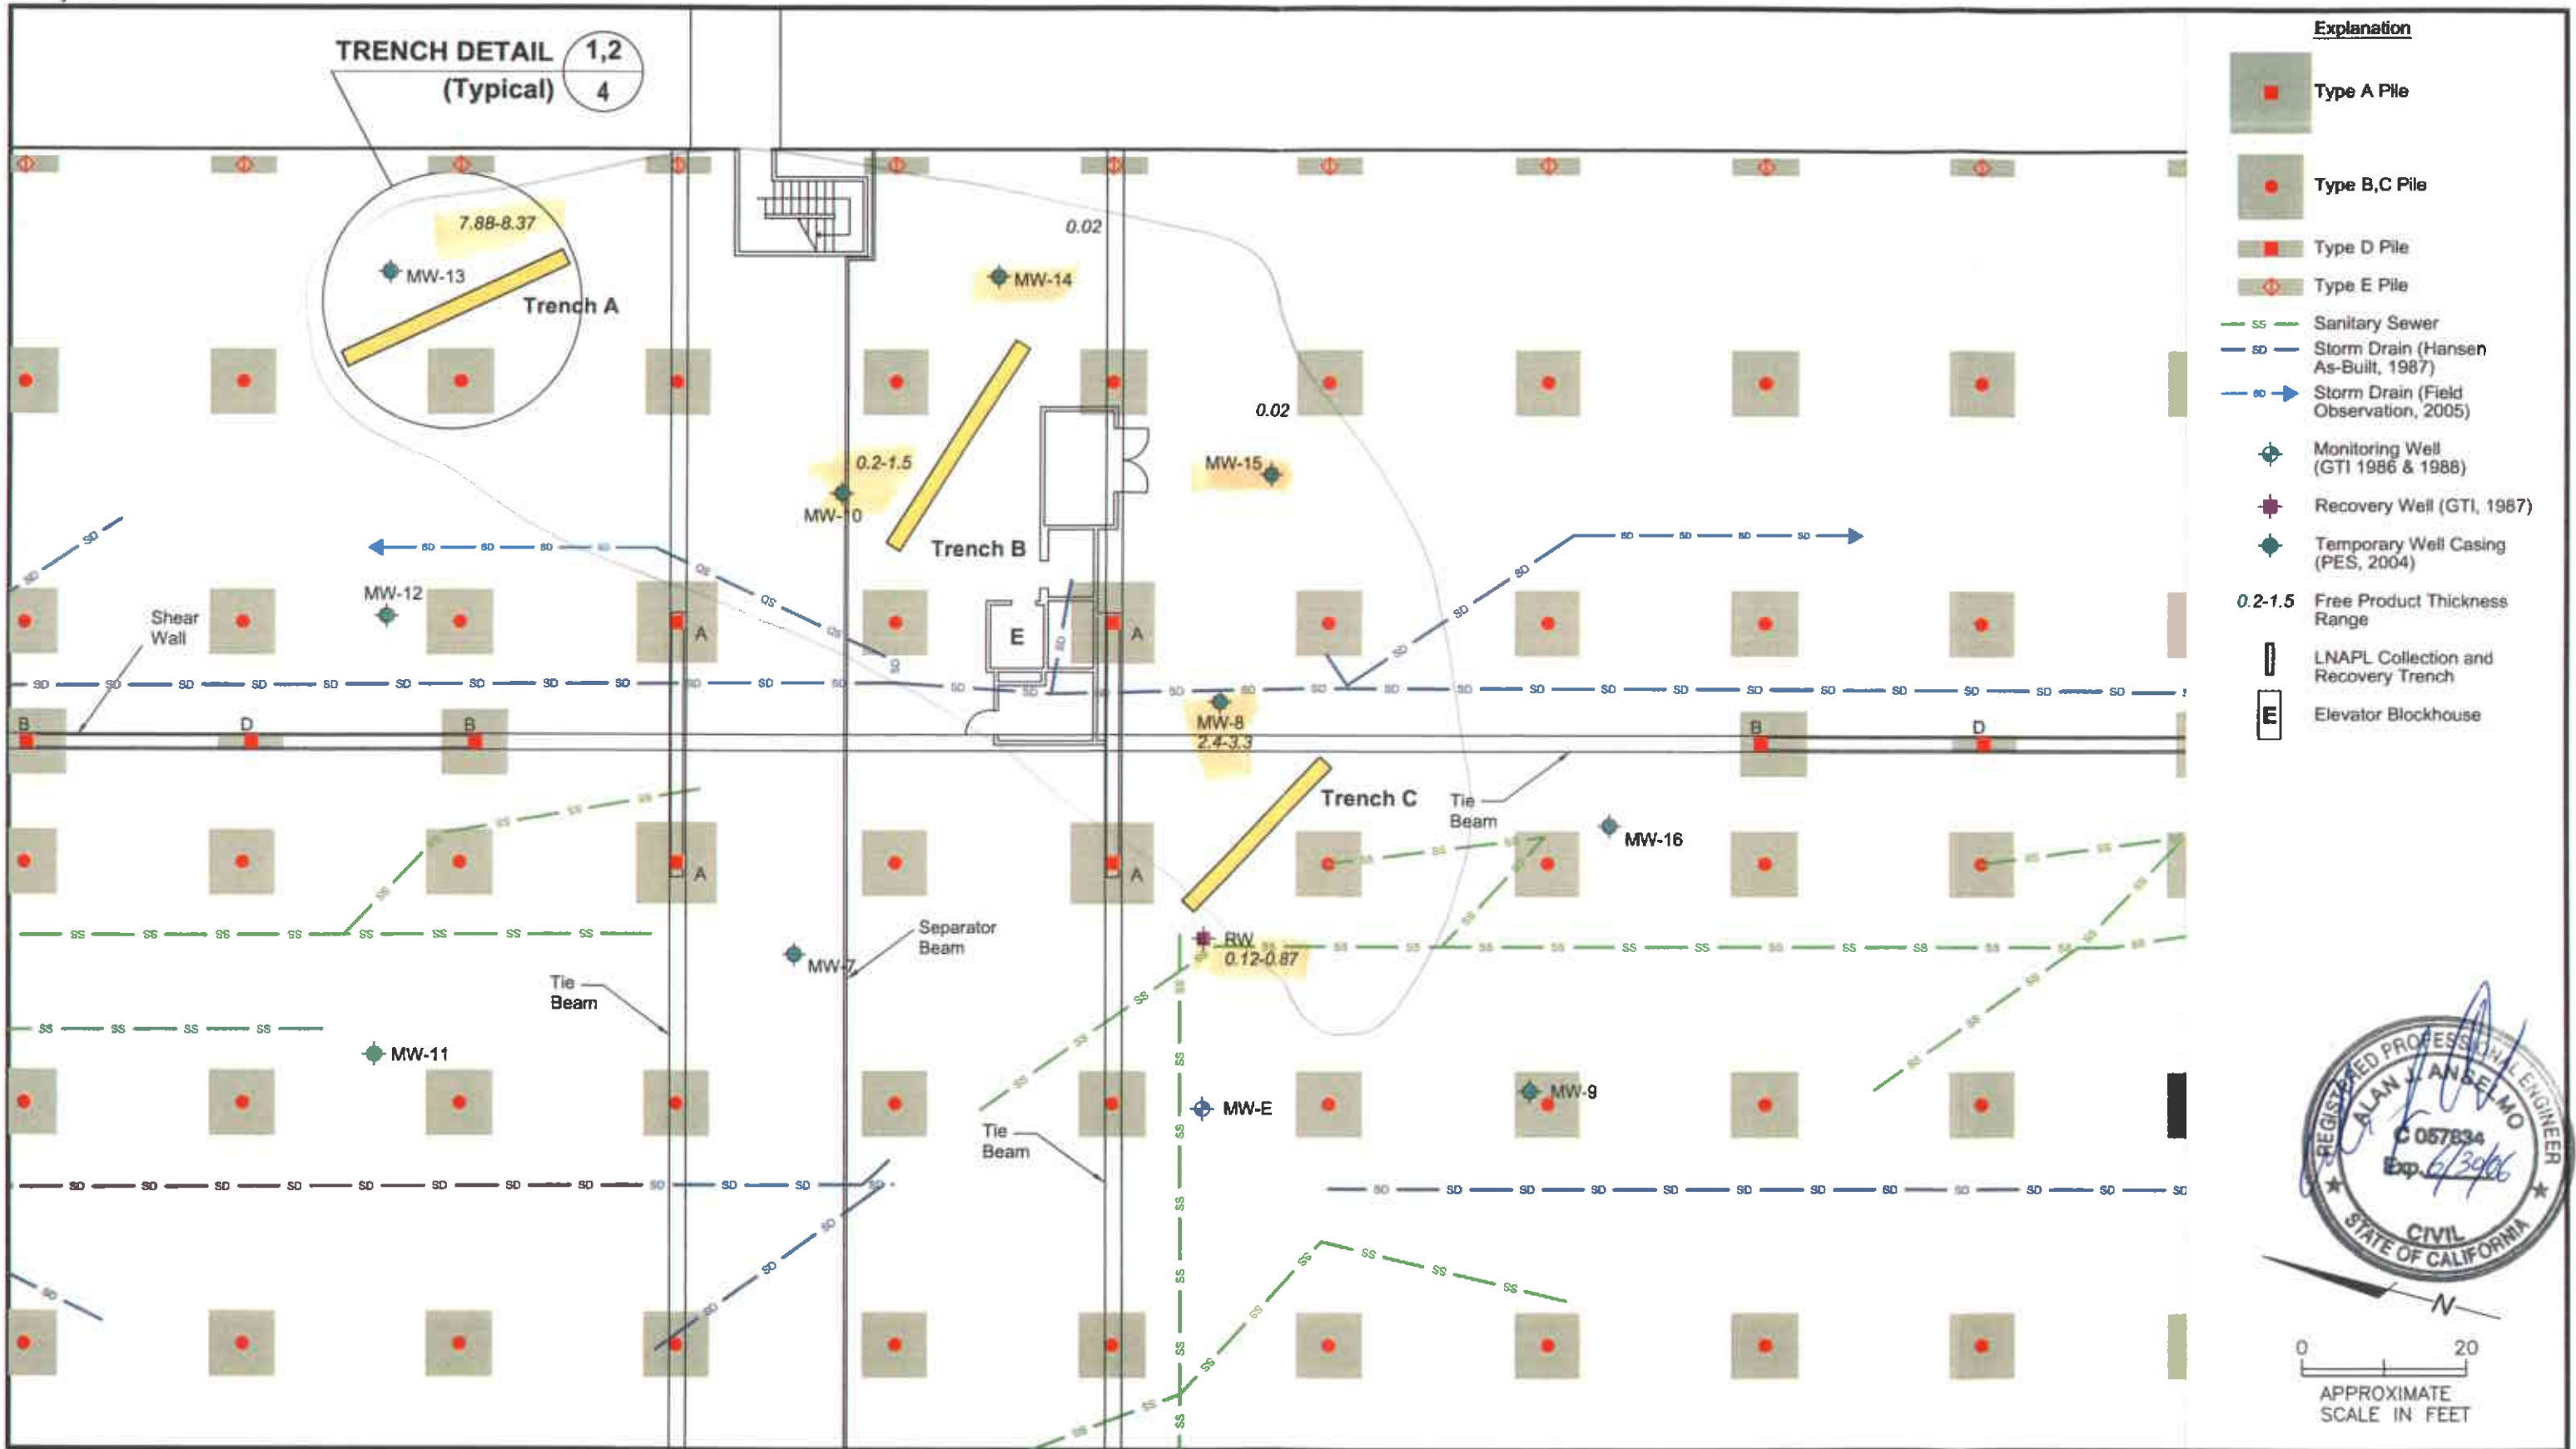


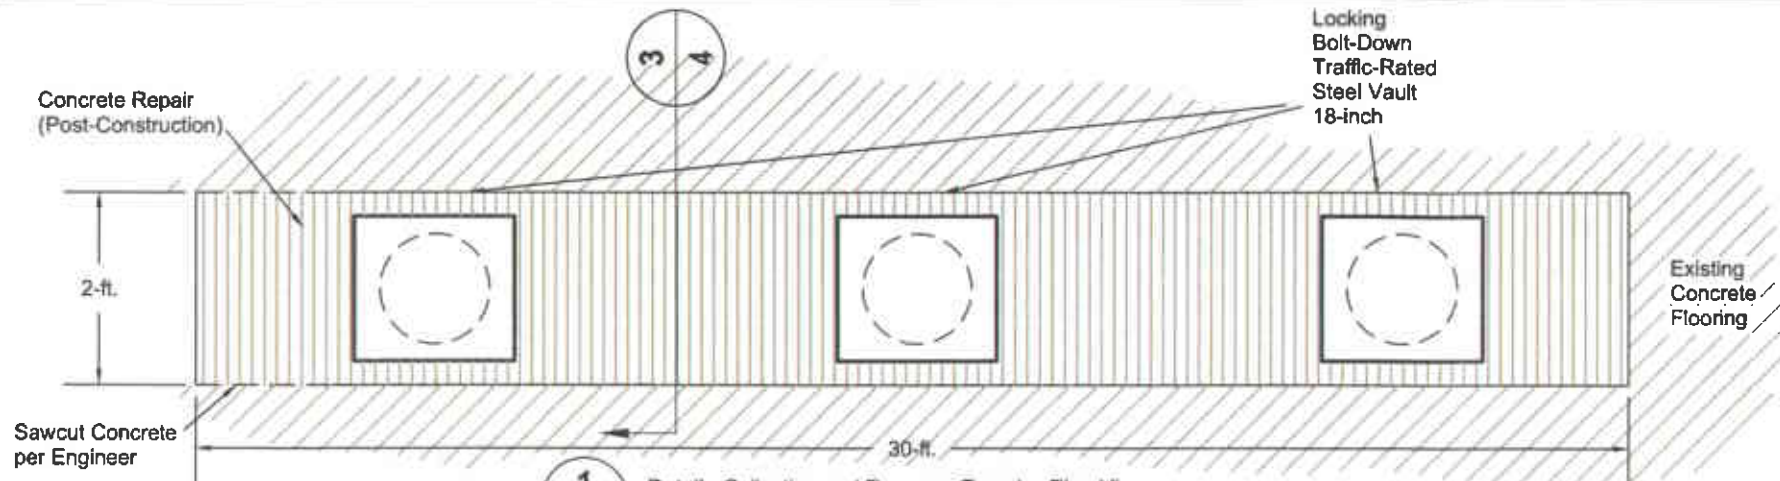

1 Detail - Collection and Recovery Trench - Plan View (Not to Scale)

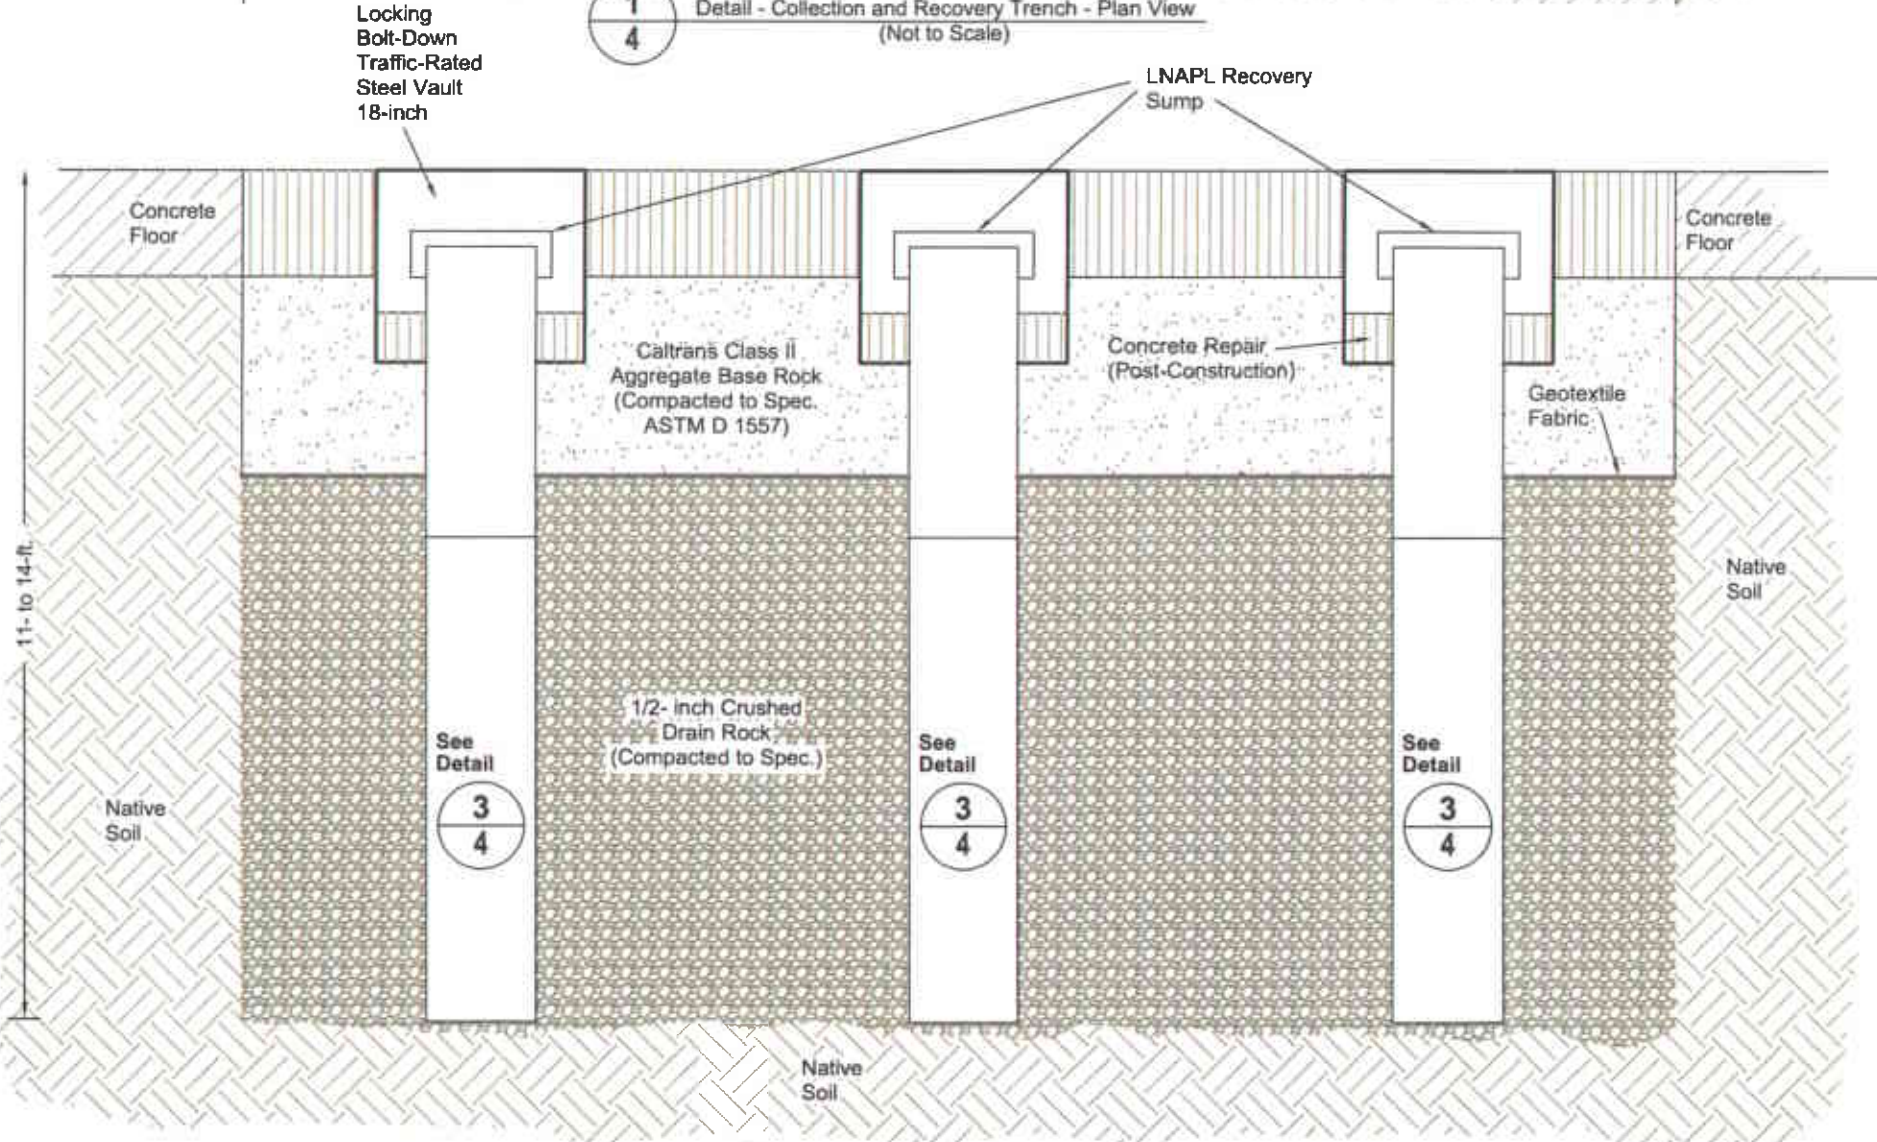

2 Detail - Collection and Recovery Trench - Profile View (Not to Scale)

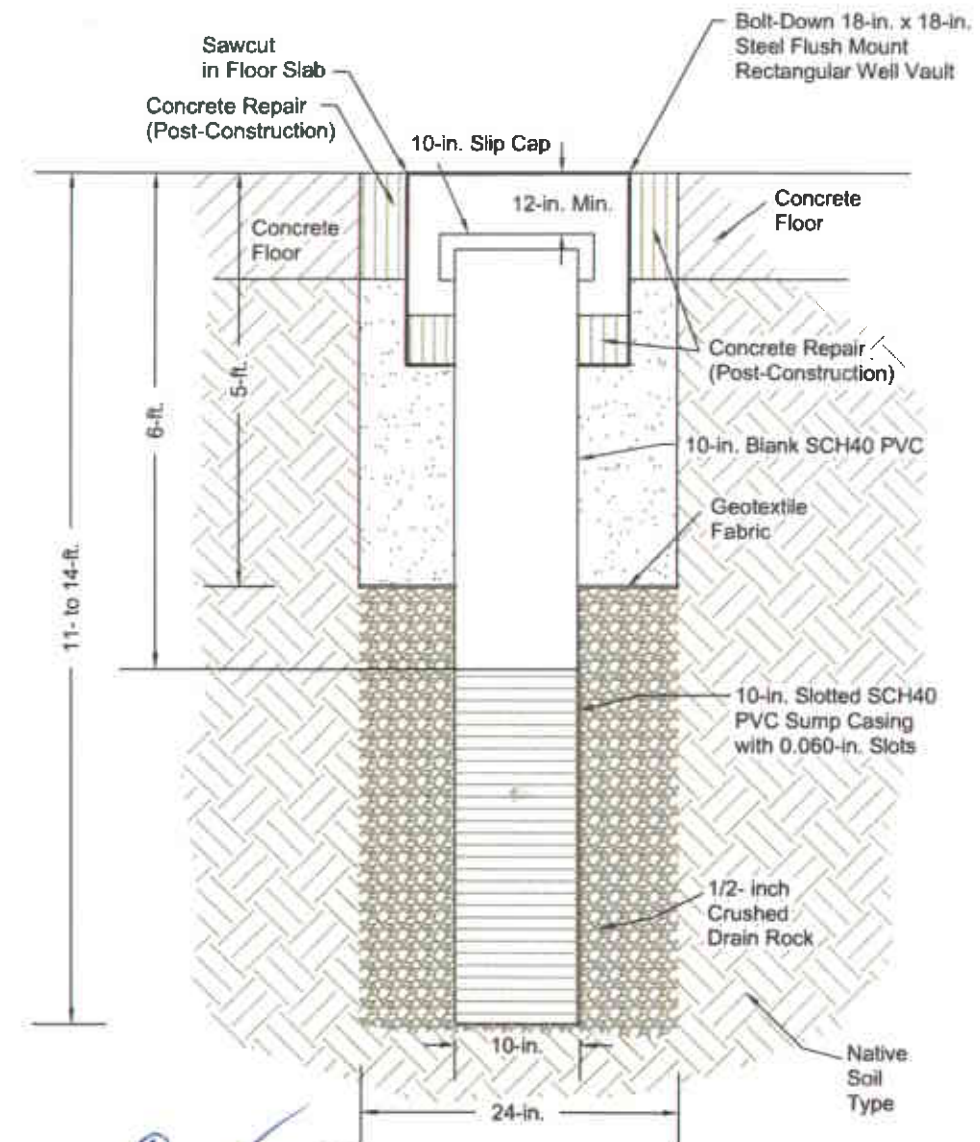

3 Detail - Recovery Sump (Not to Scale)

