

**RECEIVED**

By Alameda County Environmental Health 11:19 am, Oct 08, 2015



October 7, 2015  
Cardno 2735C.L12

Mr. Bob Langbin  
990 San Pablo Avenue  
Albany, California 94760

Cardno

601 N. McDowell Boulevard  
Petaluma, CA 94954  
USA

Phone: +1 800 382 9105  
Fax: +1 707 789 0414  
Contractor: #997036

**SUBJECT**      **Notification of Scheduled Environmental Activities**  
Former Exxon Service Station 79374  
990 San Pablo Avenue, Albany, California

[www.cardno.com](http://www.cardno.com)

Mr. Langbin:

At the request of ExxonMobil Environmental Services (EMES), on behalf of Exxon Mobil Corporation, Cardno is notifying you of upcoming on-site and off-site activities scheduled to begin Monday, October 19, 2015. Cardno will be operating a portable soil vapor extraction system and extracting soil vapor from up to four soil vapor extraction wells (SVE4 through SVE7) at the subject site. The work is being directed by the Alameda County Health Care Services Agency, Environmental Health Services. This event is expected to last two weeks and will require an equipment trailer, towable generator, and a support truck at the work location. The location of the proposed equipment is shown on the attached Generalized Site Plan.

Waste generated during field activities will be stored on site in 55-gallon drums. The drums will be removed and transported to an EMES-approved disposal facility upon completion of the event.

Cardno will make every attempt to minimize disruptions to business operations to the extent possible. Cardno will employ various pedestrian and vehicular traffic control measures (i.e., cones, delineators, and caution tape) to limit access to the work zones as necessary. These traffic control measures are designed to ensure the safety of our personnel, station personnel, and the general public.

Thank you for your cooperation. Please contact Mr. Scott Perkins, Cardno's project manager for this site, at [scott.perkins@cardno.com](mailto:scott.perkins@cardno.com) or at (707) 766-2000 with questions regarding the scheduled work.

Sincerely,

**SCANNED  
IMAGE**

Matthew T. Herman  
Project Engineer  
for Cardno  
Direct Line 707 766 2000  
Email: [matt.herman@cardno.com](mailto:matt.herman@cardno.com)

**SCANNED  
IMAGE**

Scott Perkins  
Senior Project Manager  
for Cardno  
Direct Line 707 766 2000  
Email: [scott.perkins@cardno.com](mailto:scott.perkins@cardno.com)


Enclosure:      Generalized Site Plan Showing Proposed Equipment Location

cc:      Ms. Jennifer C. Sedlachek, ExxonMobil Environmental Services Company  
         Mr. Mark Detterman, Alameda County Health Care Services Agency, Environmental Health Services  
         Ms. Muriel T. Blank, Trustee, The Blank Family Trusts  
         Reverend Deborah Blank, Trustee, The Blank Family Trusts  
         Ms. Marcia Blank, Trustee, The Blank Family Trusts  
         Mr. Reece Halpern, Halpern Law Office

Australia • Belgium • Canada • Colombia • Ecuador • Germany • Indonesia •  
Kenya • New Zealand • Nigeria • Papua New Guinea • Peru • Philippines • Singapore •  
United Arab Emirates • United Kingdom • United States • Operations in over 100 countries

**SYMBOL LIST:**

- MW6  Groundwater Monitoring Well
-  Exclusion Zone
- SVE7  Proposed Soil Vapor Extraction Well
- AS1  Air Sparge Well
- SVE3  Soil Vapor Extraction Well

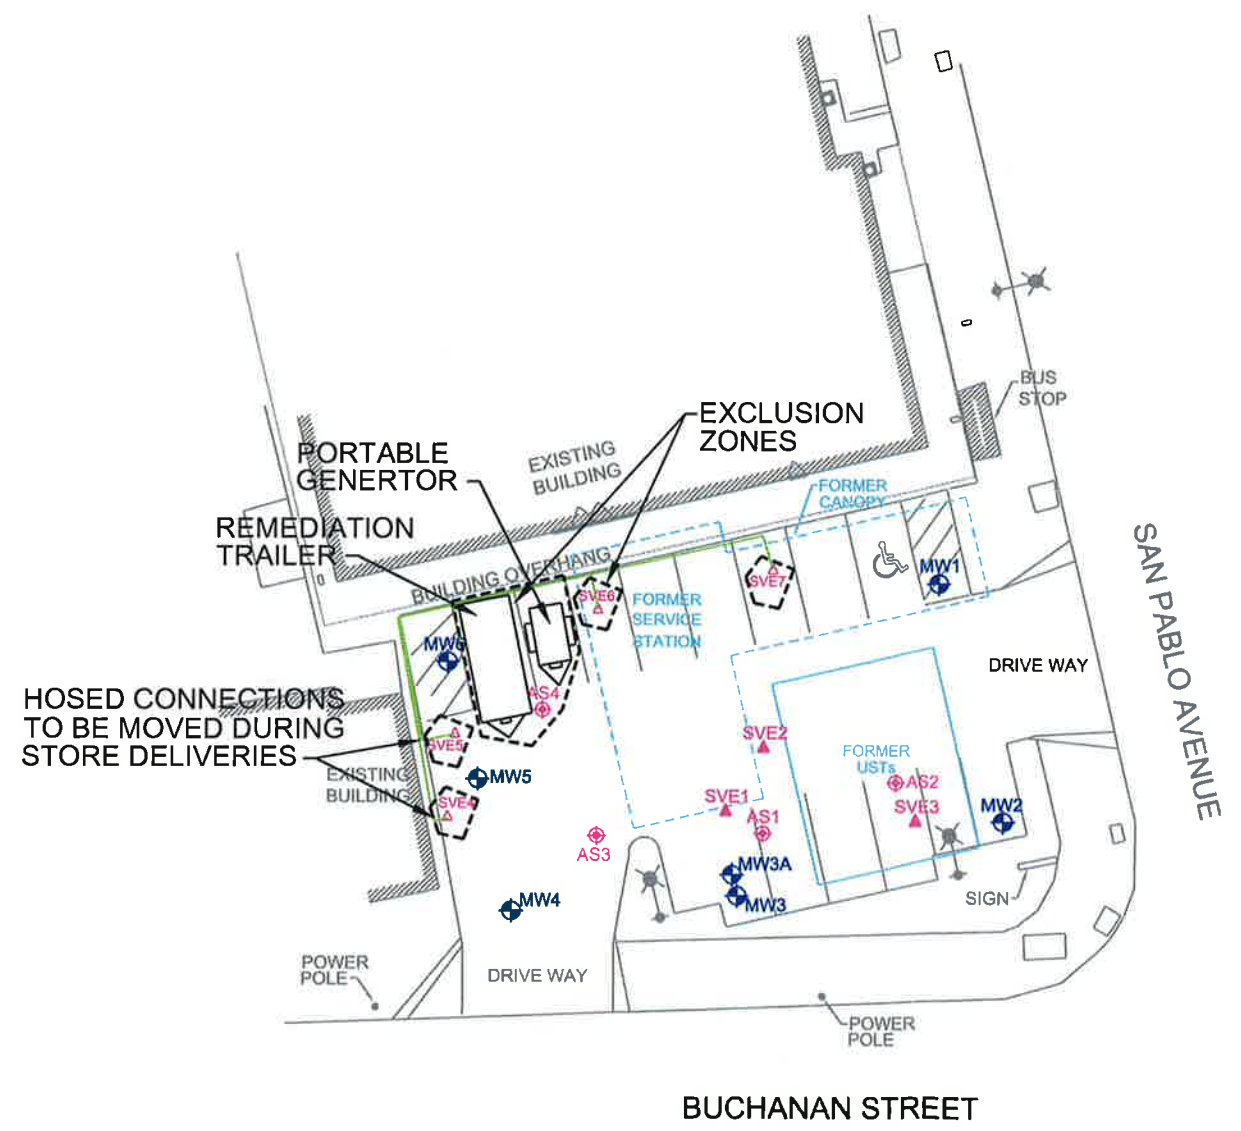

Sheet No. <b>1</b>	Project No. <b>2735C</b>	Date 10/02/15	Last Rev. Date 10/02/15	Plot Scale 1" = 40'	Drawn/Approved MTH/JOC	DWG. # 2735 15 DESIGN	PROJECT  <b>REMEDATION SYSTEM</b> FORMER EXXON SERVICE STATION 79374 990 San Pablo Avenue Albany, California	DRAWING  GENERALIZED SITE PLAN	DESIGN  GSP-1	 <p><b>Cardno<sup>®</sup></b> <b>ERI</b> Shaping the Future</p>
-----------------------	-----------------------------	------------------	----------------------------	------------------------	---------------------------	--------------------------	---	--------------------------------------	---------------------	--