

**EXTENSIVE FIELD WORK NOTICE**

**TO:** \_\_\_\_\_

**DATE:** 02/03/2015 \_\_\_\_\_

Kevin Schinmann, 7-Eleven, Inc., Market Manager (2369)	<a href="mailto:kevin.schinmann@7-11.com">kevin.schinmann@7-11.com</a>
Amy Zuras, Field Consultant	<a href="mailto:amy.zuras@7-11.com">amy.zuras@7-11.com</a>
Jose Rios, 7-Eleven, Inc., MES	<a href="mailto:jose.rios@7-11.com">jose.rios@7-11.com</a>
John Wainwright, Stantec, RSPM	<a href="mailto:john.wainwright@stantec.com">john.wainwright@stantec.com</a>
Terry Truax, 7-Eleven, Inc., RPM	<a href="mailto:terence.truax@7-11.com">terence.truax@7-11.com</a>
Olan Smith, 7-Eleven, Inc., DFM	<a href="mailto:olan.smith@7-11.com">olan.smith@7-11.com</a>
Jay Stemley, FM Facilities Management	<a href="mailto:jay.stemley@fmFacilityMaintenance.com">jay.stemley@fmFacilityMaintenance.com</a>
Stephen Boyd, 7-Eleven, Inc., RGECEM	<a href="mailto:stephen.boyd@7-11.com">stephen.boyd@7-11.com</a>
Deanne Rotta, 7-Eleven, Inc., RGECS	<a href="mailto:deanne.rotta@7-11.com">deanne.rotta@7-11.com</a>
Jerry Wickham, ACEH	<a href="mailto:jerry.wickham@acgov.org">jerry.wickham@acgov.org</a>
Kanwar Singh, Franchisee	(925) 606-7751

**RE:** 7-Eleven Store Number: **32266 (Market 2369)**  
Site Address: 1339 North Vasco Road  
Livermore, California

Field Activities: **Site Restoration - Asphalt Patching**

Dear All:


This serves as notification that hot asphalt patching at the locations of the former groundwater monitoring wells (MW-1 through MW-5) at the above referenced 7-Eleven Store #32266 is scheduled to begin on **Tuesday, February 17, 2015**. This work is being conducted in order to comply with the environmental case closure as directed by the Alameda County Environmental Health (ACEH). It is anticipated that the onsite portions of the hot asphalt patching will be completed in one day. The removal activities **will not** impede store operations and the site **will remain accessible** for guests. The central northern dispenser may be blocked for a short period of time during the patching near former monitoring well MW-2.

Any debris generated during this scope of work will be temporarily stored in 55-gallon drums pending removal for disposal within two weeks of the completion of the destruction activities.

Sincerely,


**Stantec Consulting Services Inc.**

**Danielle Manning**  
Project Manager  
Stantec Consulting Services Inc.  
Ph: (916) 384-0706  
Fx: (916) 861-0430  
Cell: (916) 281-4942  
[Danielle.manning@stantec.com](mailto:Danielle.manning@stantec.com)

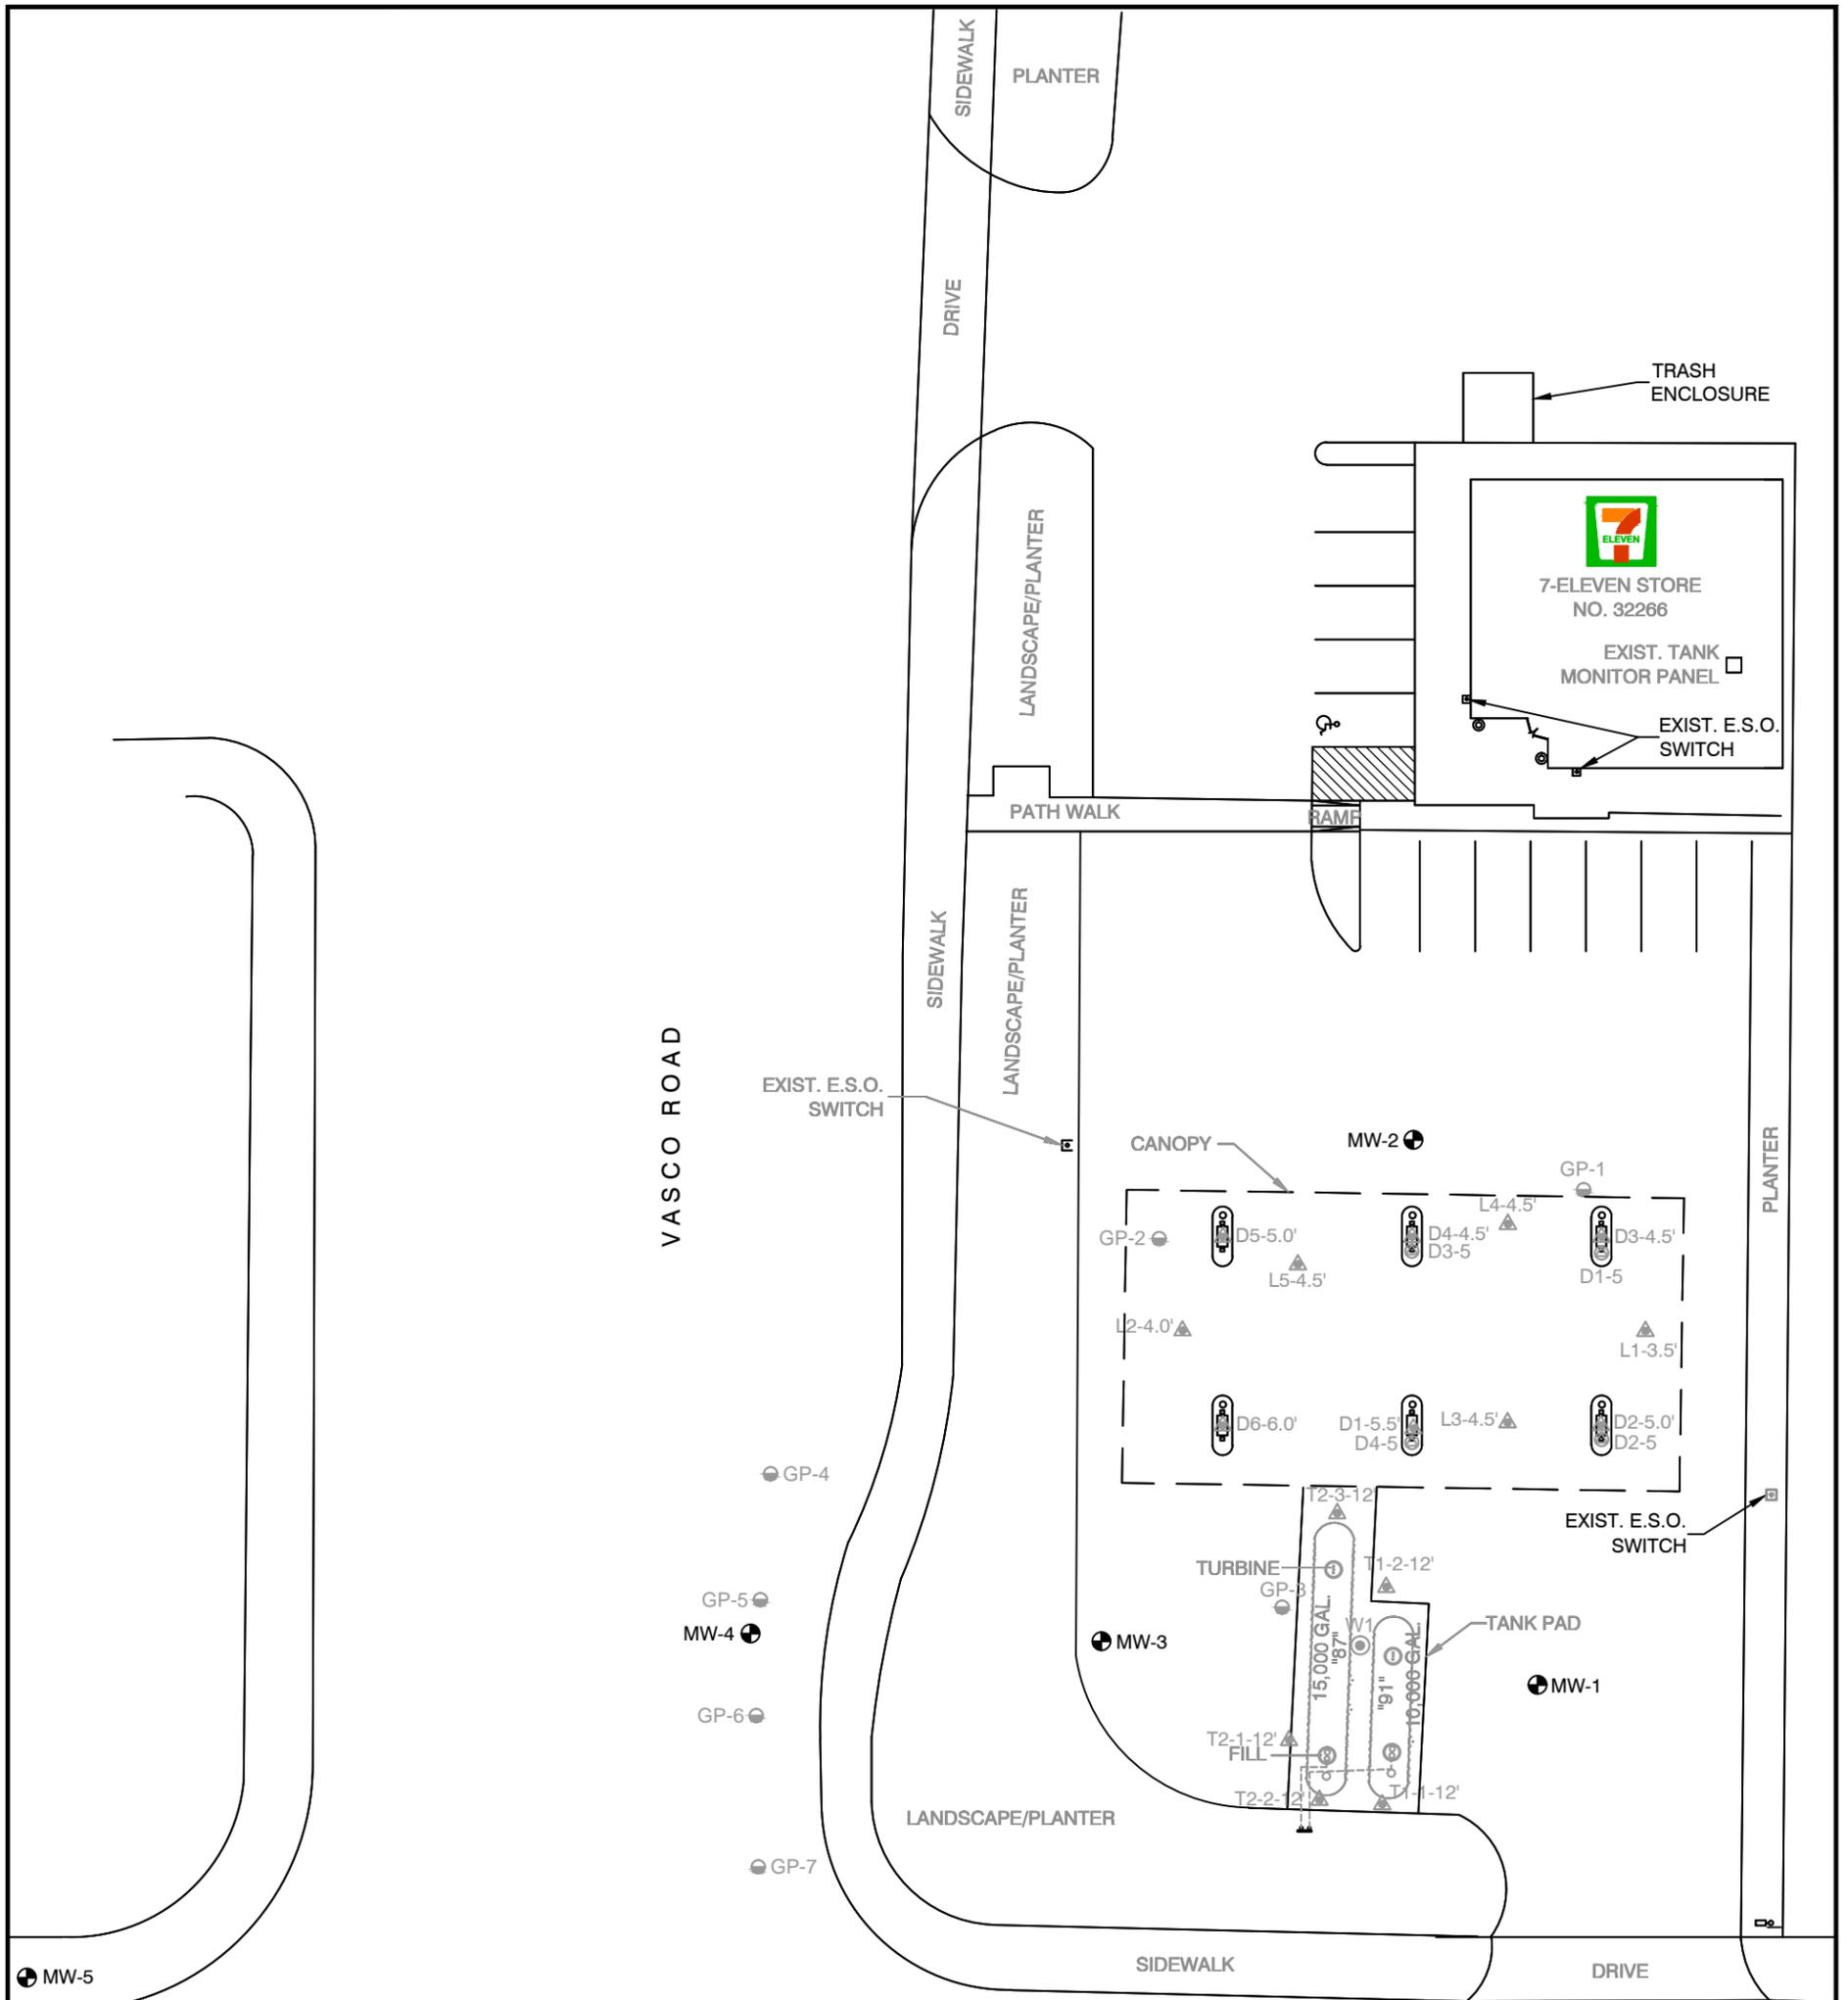

**LEGEND:**

- MW-1 ● GROUNDWATER MONITORING WELL
- W1 ● UST EXCAVATION WATER SAMPLE LOCATION
- GP-1 ● GEOPROBE SAMPLE LOCATION
- L5-4.5' ▲ 2005 SOIL SAMPLE LOCATION
- D1-5 ● 2008 SOIL SAMPLE LOCATION

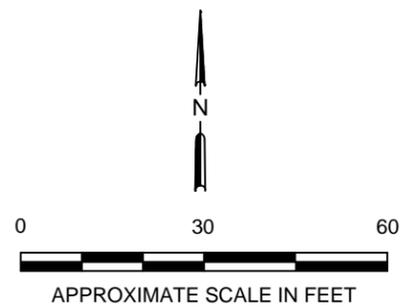

REFERENCE: THIS FIGURE IS BASED ON AN AERIAL SURVEY PROVIDED BY STANTEC CONSULTING SURVEYING GROUP

No warranty is made by Stantec Consulting Services Inc. as to the accuracy, reliability, or completeness of these data. Original data were compiled from various sources. This information may not meet National Map Accuracy Standards. This product was developed electronically, and may be updated without notification. Any reproduction may result in a loss of scale and/or information.

	FOR:  STORE NO. 32266 1339 NORTH VASCO ROAD LIVERMORE, CALIFORNIA	<b>SITE PLAN</b>		FIGURE: <b>2</b>
	JOB NUMBER: 185750084	DRAWN BY: STA	CHECKED BY: ASM	APPROVED BY: ASM