

EXTENSIVE FIELD WORK NOTIFICATION

Date: April 7, 2010

To: Andrey Vinogradsky, 7-Eleven, Inc., Market Manager (2369) andrey.vinogradsky@7-11.com
Ken Hilliard, 7-Eleven, Inc. Manager, Environmental Services ken.hilliard@7-11.com
John Wainwright, Stantec john.wainwright@stantec.com
Ian Moorhead, 7-Eleven, Inc., RGECEM ian.moorhead@7-11.com
Deanne Rotta, 7-Eleven, Inc., RGECS deanne.rotta@7-11.com
David Castillo, 7-Eleven, Inc., PA david.castillo@7-11.com
Jerry Wichham, ACEHS jerry.wickham@acgov.org
Dai Nguyen, Franchisee/Store Manager via Phone (925) 606-7751

7-Eleven Store No.: 32266 **Market No.:** 2366
Site Address: 1339 North Vasco Road, Livermore, CA

Field Activities: **Onsite Soil-Boring Advancement**

This email serves as notification that Stantec will be supervising the advancement of three onsite geo-probe soil borings at the site referenced above on **April 20, 2010**. The soil boring activities were approved by the Alameda County Environmental Health Services. The soil boring activities **will not interfere** or impede store operations and the site **will remain accessible** for 7-11 store customers. However, during the advancement of soil borings, GP-1 and GP-2, the gasoline dispensers adjacent to these proposed soil boring locations will temporarily be closed/inaccessible for approximately 2-3 hours. However, the other dispensers at the site will not be impacted or restricted.

Soil boring debris generated during this scope of work will be temporarily stored in 55-gallon drums at the 7-Eleven site next to the current trash enclosure pending disposal by May 21, 2010.

Please contact the undersigned if you require additional information regarding this project.

Sincerely,
Stantec Consulting Corporation


Damon Brown
Geologic Associate
Stantec Consulting Corporation
Ph: (916) 384-0718
Fx: (916) 861-0430
Cell: (916) 826-7052
Damon.Brown@stantec.com
stantec.com

The content of this email is the confidential property of Stantec and should not be copied, modified, retransmitted, or used for any purpose except with Stantec's written authorization. If you are not the intended recipient, please delete all copies and notify us immediately.

Please consider the environment before printing this email.


VASCO ROAD

SCENIC AVE.

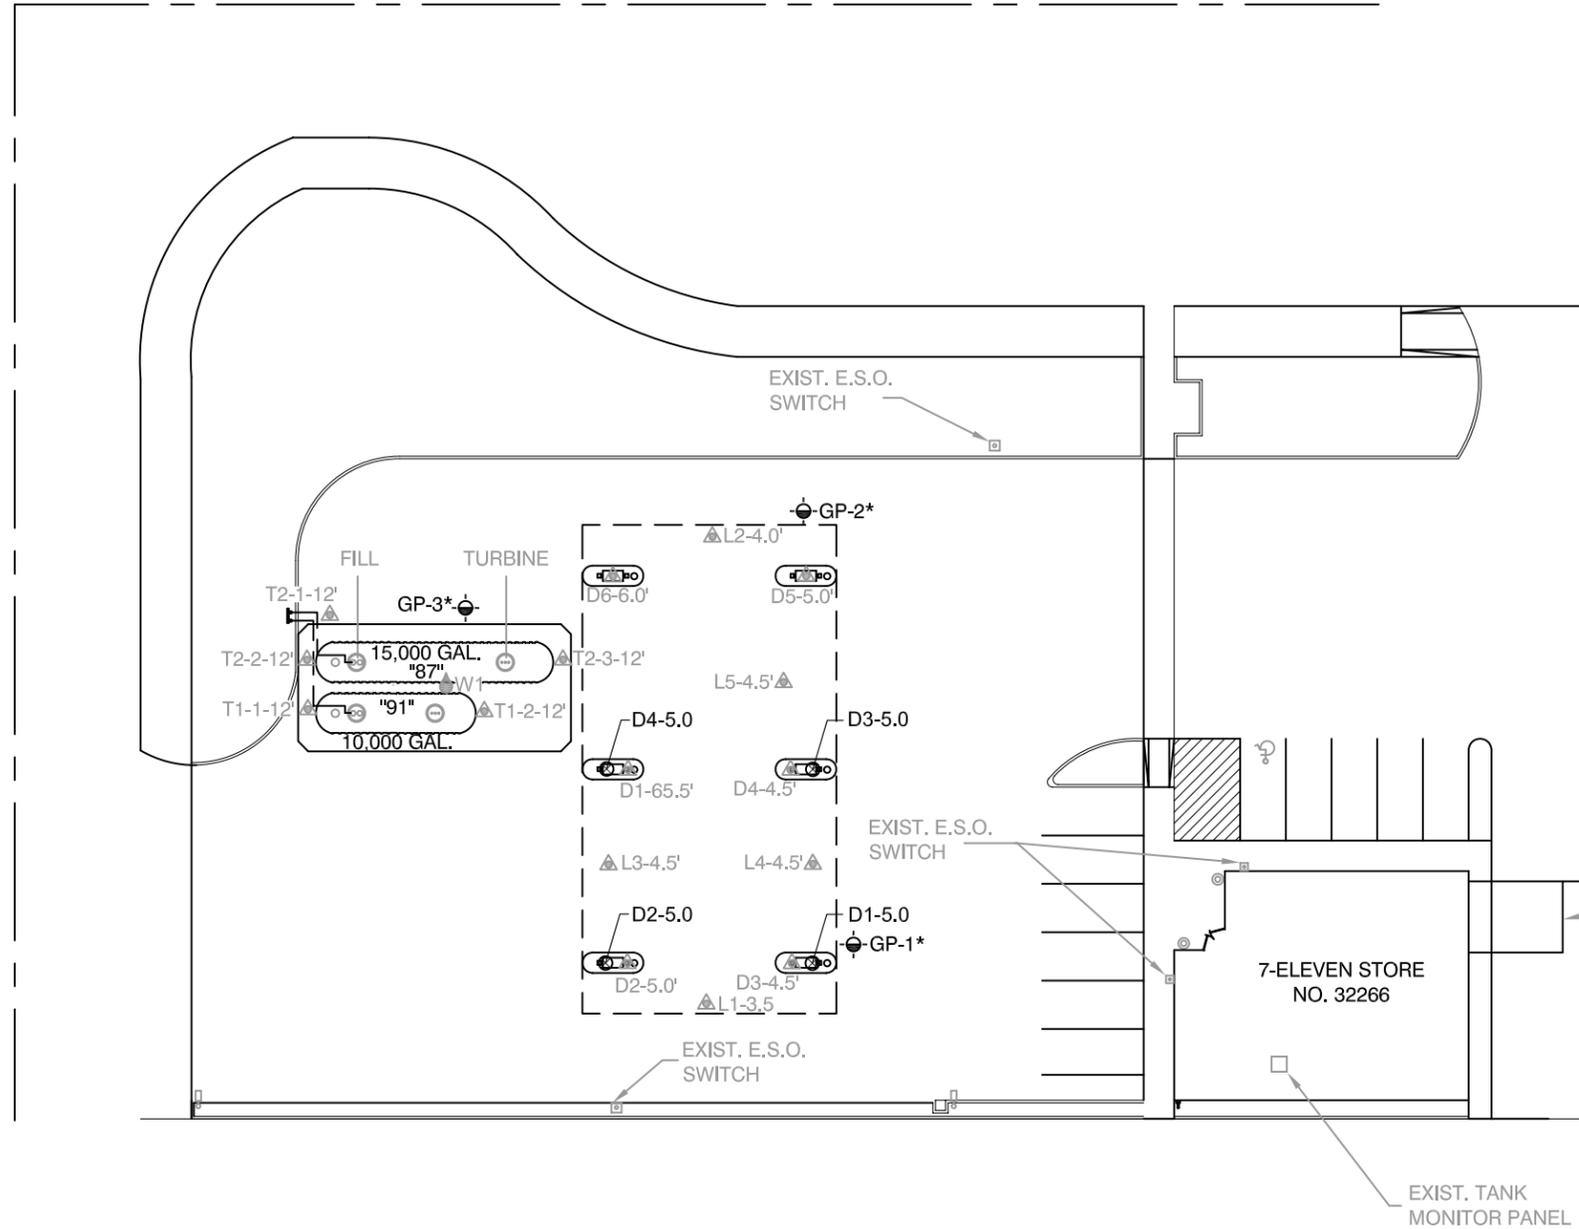

LEGEND:

- D1 ▲ DISPENSER SAMPLE LOCATION (2005)
- L1 ▲ LINE SOIL SAMPLE LOCATION (2005)
- T1 ▲ UST EXCAVATION SOIL SAMPLE LOCATION (2005)
- W1 ● UST EXCAVATION WATER SAMPLE LOCATION (2005)
- D1 ⊙ DISPENSER SAMPLE LOCATION (2008)
- GP-1 ● PROPOSED BORING LOCATION
- * PROPOSED BORING LOCATION REQUESTED BY ALAMEDA ENVIRONMENTAL HEALTH SERVICES.

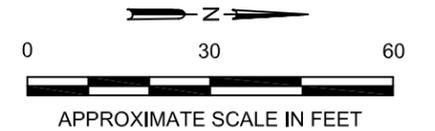

No warranty is made by Stantec Consulting Corp. as to the accuracy, reliability, or completeness of these data. Original data were compiled from various sources. This information may not meet National Map Accuracy Standards. This product was developed electronically, and may be updated without notification. Any reproduction may result in a loss of scale and/or information.

	FOR: 7-ELEVEN STORE NO. 32266 1339 NORTH VASCO ROAD LIVERMORE, CALIFORNIA		SITE PLAN WITH PROPOSED BORING LOCATIONS		FIGURE: 2
	JOB NUMBER: 211599000	DRAWN BY: STA	CHECKED BY: PH	APPROVED BY: DB	DATE: 02/01/10