


BLDG. C-129

DEMOLITION PLAN

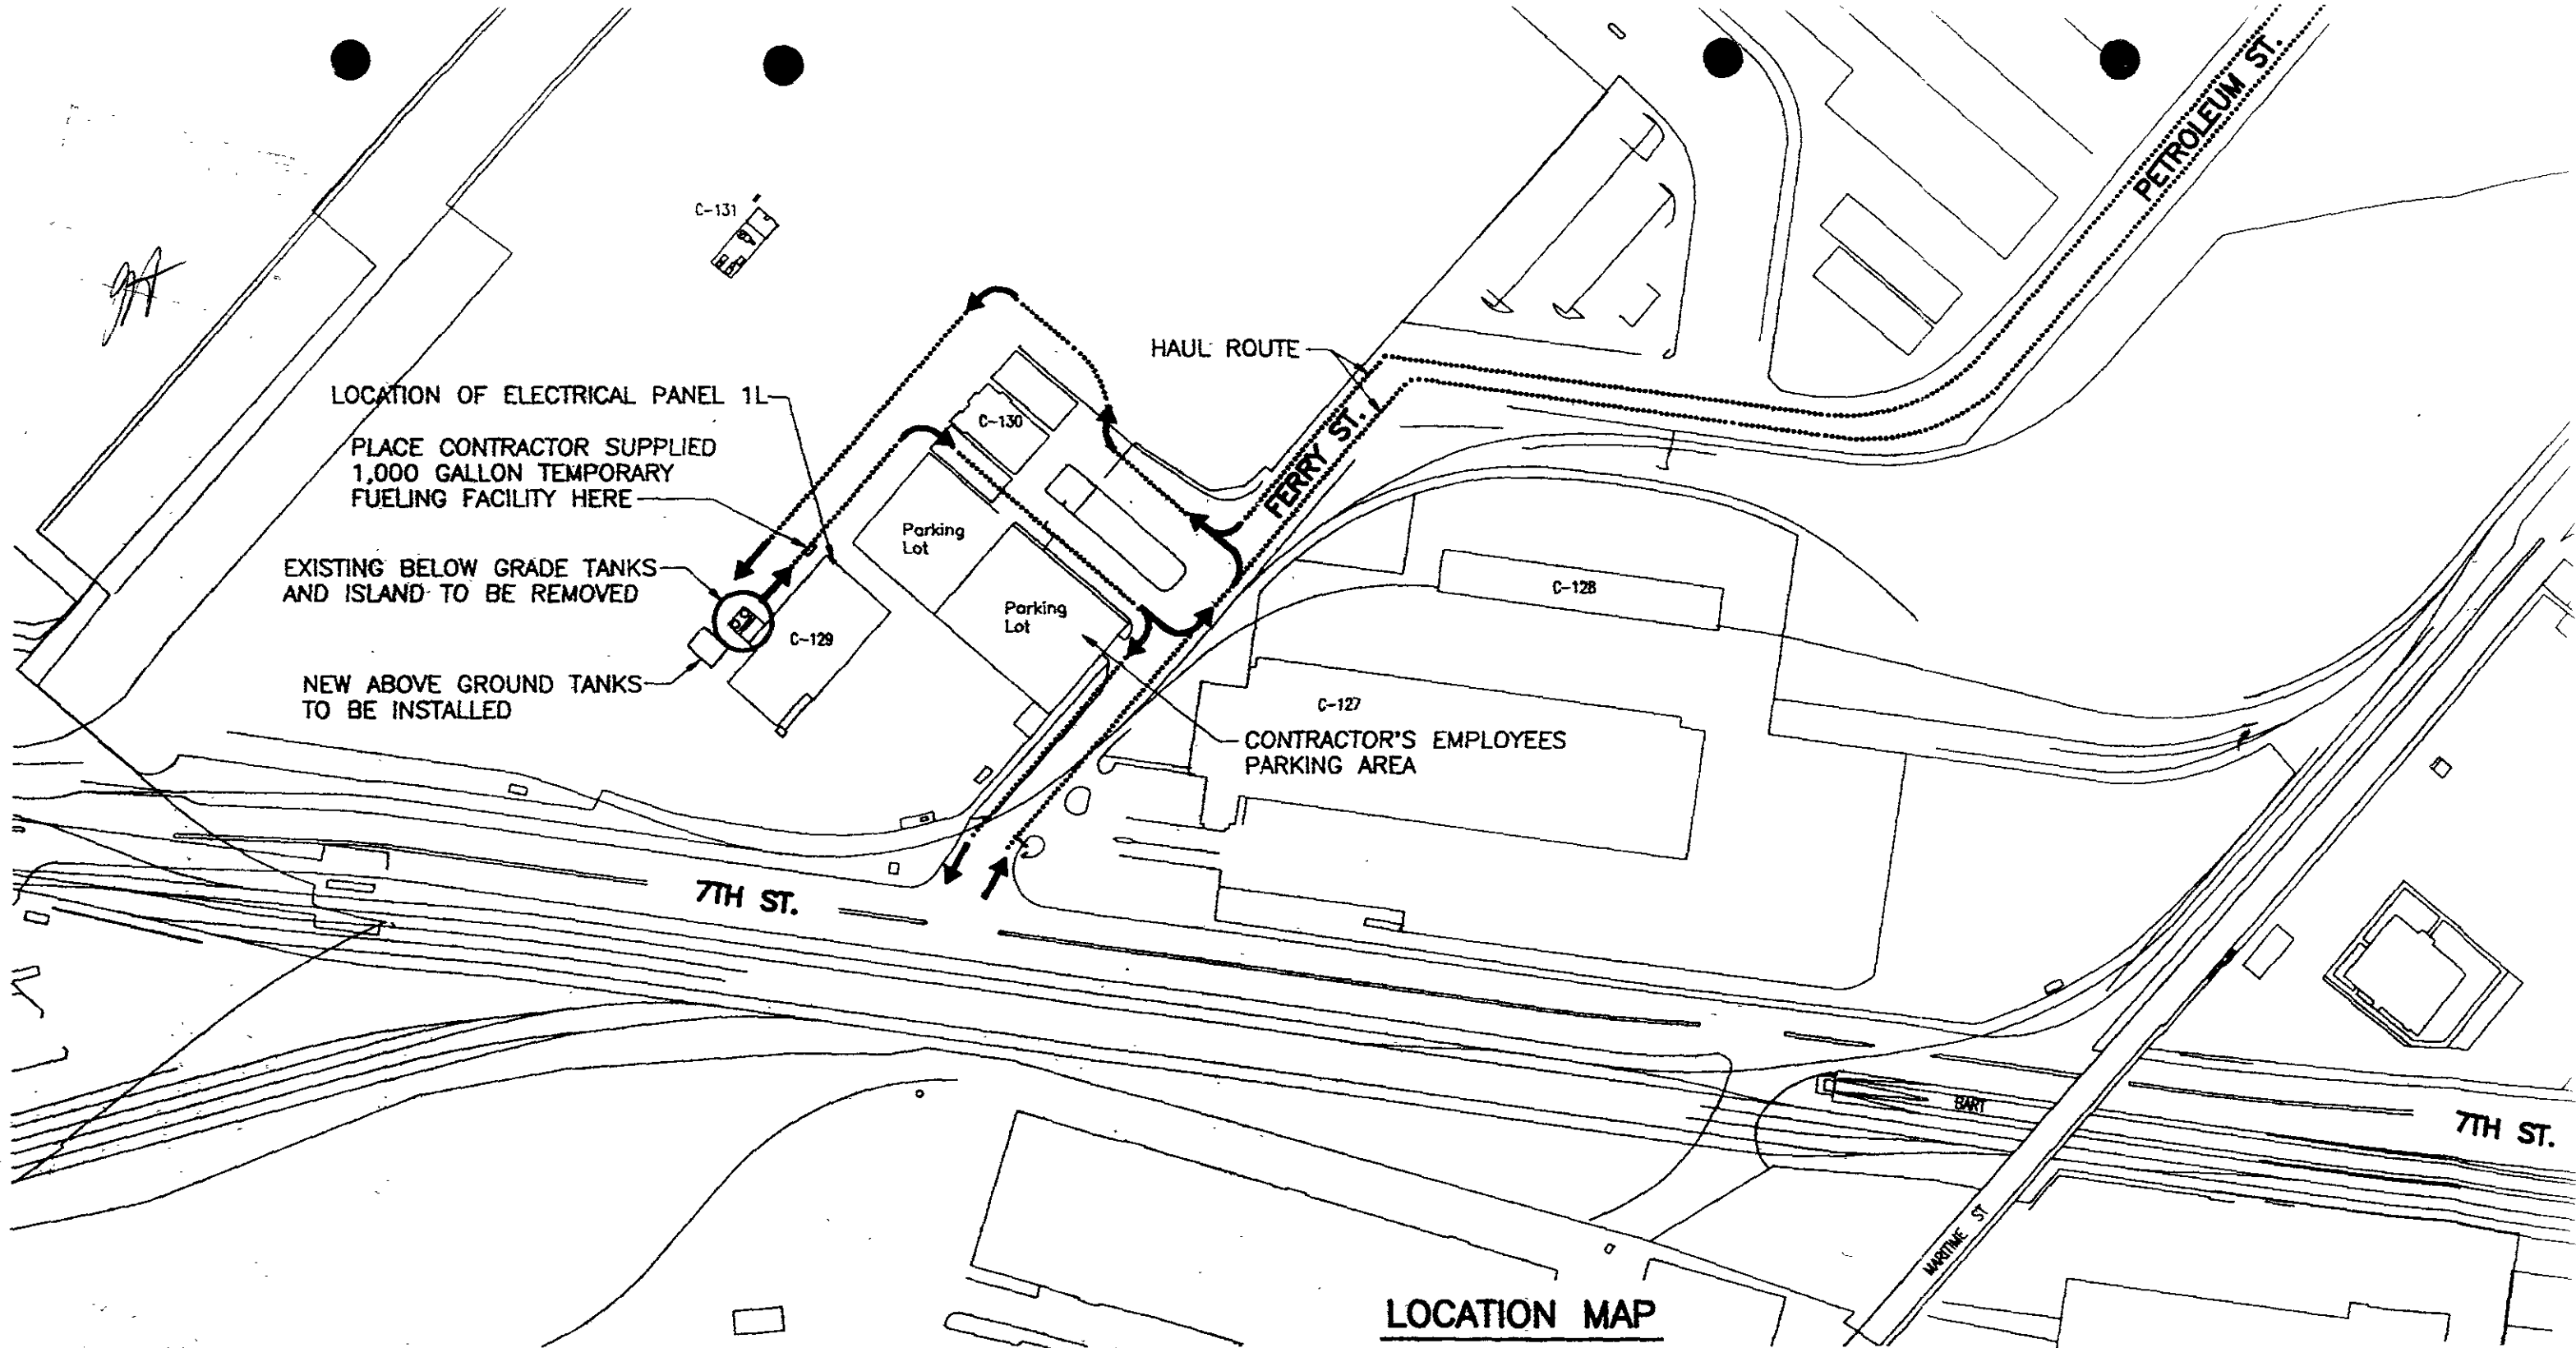

LOCATION MAP
N.T.S.

AA-3330-1 (1=1) 01-5-96 1:00 PM

REFERENCES	AA-1709
REFERENCES	AA-1765
FIELD BOOKS	
PORT OF OAKLAND DATUM 20' BELOW MEAN SEA LEVEL	

No.	REVISIONS	DATE	APP'D

REVIEWED	<i>[Signature]</i>	FACILITIES DEPARTMENT
REVIEWED	<i>[Signature]</i>	CONSTRUCTION DEPARTMENT
REVIEWED	<i>[Signature]</i>	PROJECT PLANNING DEPARTMENT


DRAWN	<i>[Signature]</i>	
DESIGNED	Robert Maneggio	REG. ENGINEER NO.
CHECKED	<i>[Signature]</i>	REG. ENGINEER NO.
REVIEWED	<i>[Signature]</i>	REG. ENGINEER NO.




ATTENTION - CHECK TRACING FOR LATEST REVISIONS

REPLACEMENT OF FUEL STORAGE TANK CF-04 AT BUILDING C-131, BERTH 25 OAKLAND, CALIFORNIA

W/CH
5/10/2012-1/21


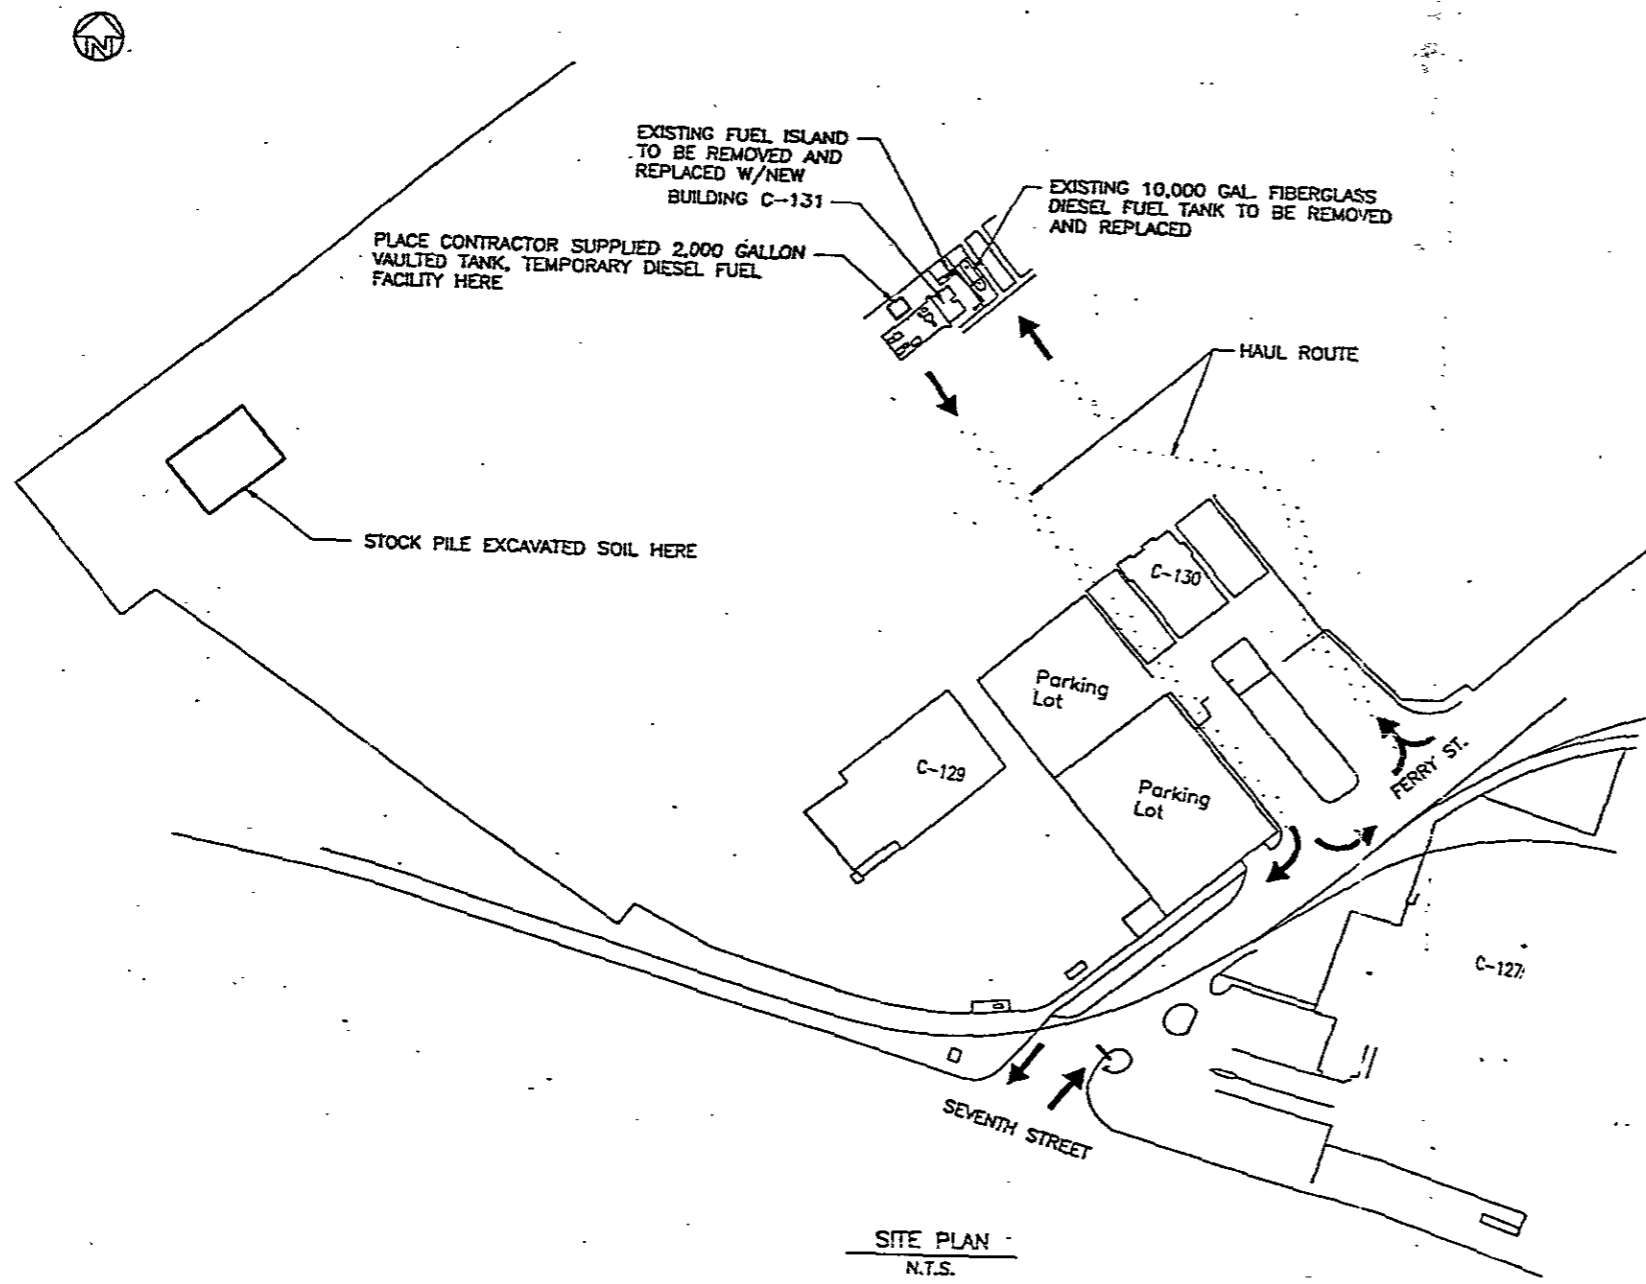


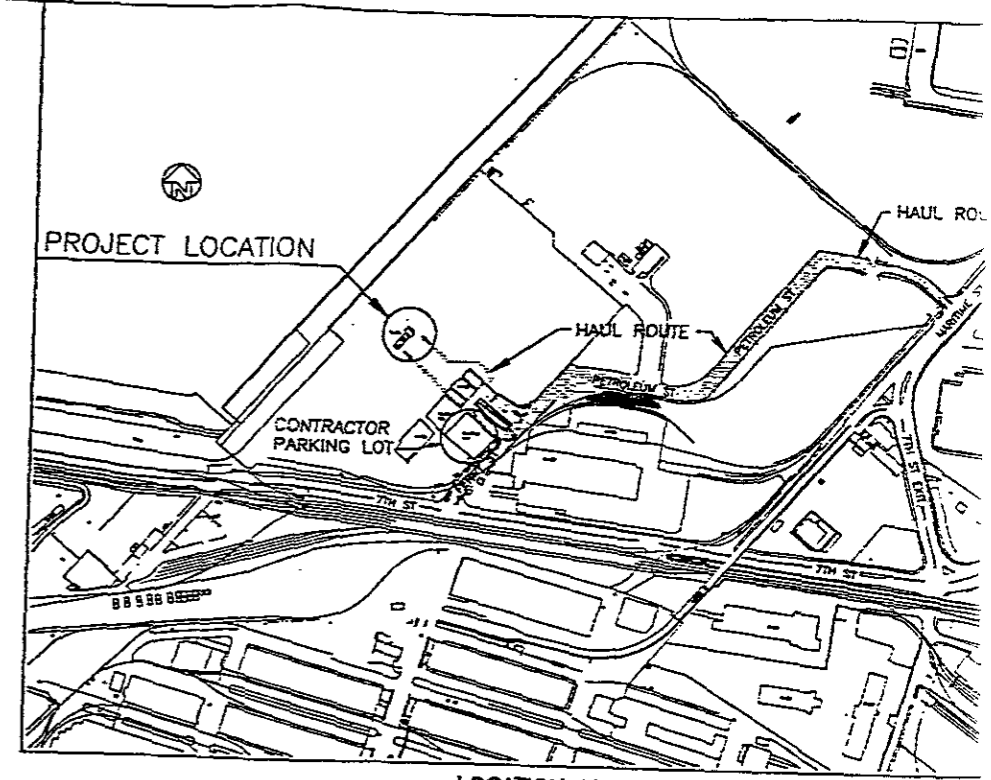

SITE PLAN
N.T.S.



LOCATION MAP
N.T.S.

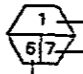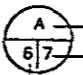SYMBOL LEGEND

-  DETAIL IDENTIFICATION NO.
SHEET NO. ON WHICH DETAIL IS DRAWN
SHEET NO. FROM WHICH DETAIL IS TAKEN
-  SECTION IDENTIFICATION NO.
SHEET NO. ON WHICH SECTION IS DRAWN
SHEET NO. FROM WHICH SECTION IS TAKEN
-  DETAIL IS TAKEN AND DRAWN ON SAME SHEET
-  SECTION IS TAKEN AND DRAWN ON SAME SHEET

ABBREVIATIONS:

- O.C.E.W. ON CENTER EACH WAY
- N.T.S. NOT TO SCALE
- S.S. SANITARY SEWER
- O.C. ON CENTER
- A.C. ASPHALT CONCRETE
- RSC RIGID STEEL CONDUIT
- M.H. MANHOLE
- I.E. INVERT ELEVATION

REFERENCE

PLANS	
FIELD BOOKS	
"PORT OF OAKLAND DATUM" # 20' BELOW MEAN SEA LEVEL	

REVIEWED	<i>[Signature]</i>	DRAWN	<i>[Signature]</i>
REVIEWED	<i>[Signature]</i>	DESIGNED	<i>[Signature]</i>
REVIEWED	<i>[Signature]</i>	CHECKED	<i>[Signature]</i>
REVIEWED	<i>[Signature]</i>	REVIEWED	<i>[Signature]</i>

PORT OF OAKLAND
530 WATER STREET OAKLAND, CALIFORNIA

CHIEF ENGINEER
[Signature]
APPROVED *[Signature]*
RECOMMENDED *[Signature]*

OUTER HARBOR TERMINAL, OAKLAND CALIFORNIA
BERTH 25
REPLACEMENT OF STORAGE TANK
CF04, BERTH 25
LOCATION & SITE PLAN

DATE	6-21-93
SCALE	AS SHOWN
SHEET	1 OF 4
FILE	AA-316E

CAUTION: THIS PLAN MAY BE REDUCED

ORIGINAL