

Wickham, Jerry, Env. Health

From: jsiudyla [jsiudyla@accenv.com]
Sent: Thursday, April 07, 2011 9:58 AM
To: Wickham, Jerry, Env. Health
Cc: Jan Shipley
Subject: 2900 Ladd Avenue, Livermore CA. Leak Case No. RO0000188, Greotracker Global ID T0600100844
Attachments: Figure 3-Detailed Site Plan.pdf

Good Morning Jerry,

I wanted to give you a quick update on the Laidlaw Transit project. We have successfully located (MW-5 was located and a new manhole cover was installed), redeveloped, and conducted initial groundwater monitoring at MW-2, MW-3 and MW-5 at the site (site plan attached). We are fairly confident that we have also located MW-4 (under the Hokey Rink) but have not uncovered or sampled this well at this time. We have been working with the owner of the rink to gain access and to determine the best course of action on how to gain permanent access to this well or potentially conduct a sampling event and then properly abandon this well. I am hopeful that we will have access and data from this point as a part of the next phase of investigation at this site.

The work plan is underway and will be submitted on time.

Please feel free to contact me if you have any questions.


Thanks,

Julia Siudyla
Staff Geologist
ACC Environmental Consultants
7977 Capwell Drive
Oakland, CA 94621

ph: 510-638-8400 x110

fax: 510-638-8404

jsiudyla@accenv.com

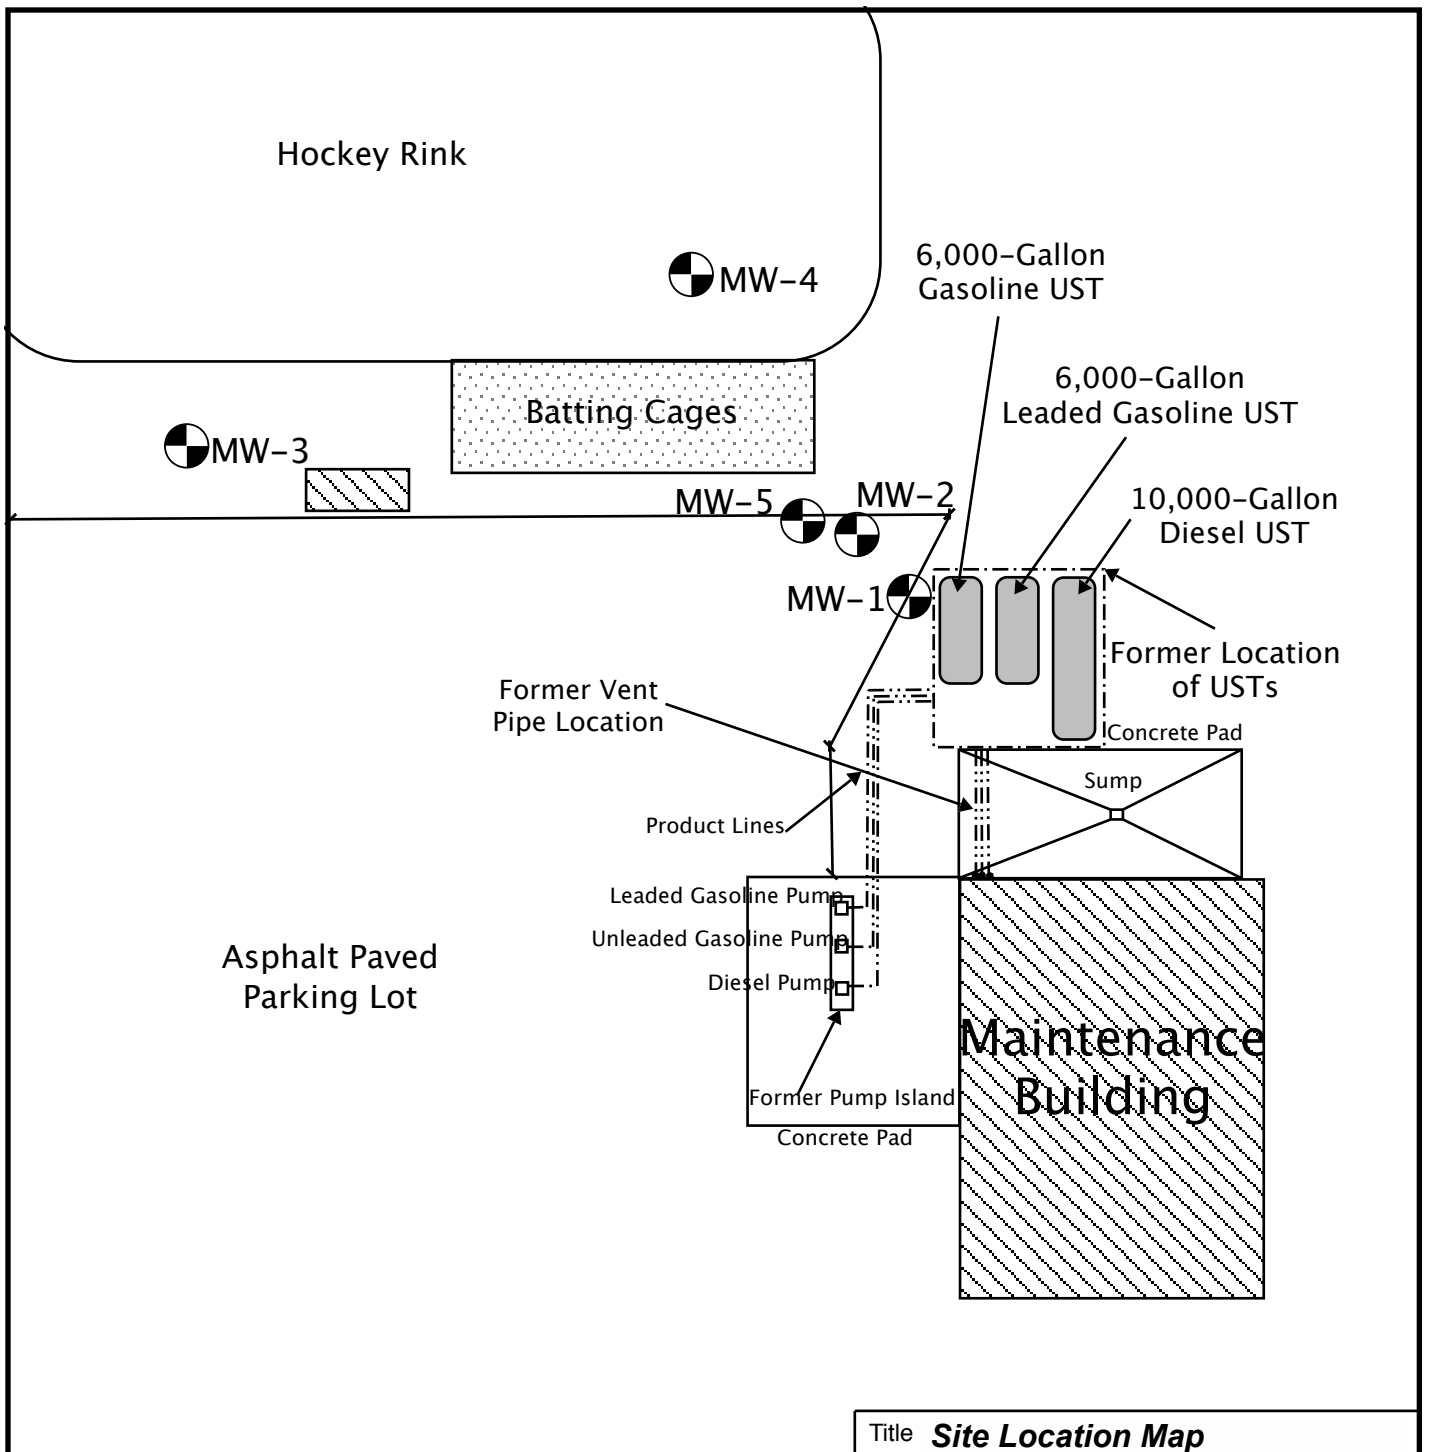

Ladd Avenue

Title **Site Location Map**
2900 Ladd Avenue
Livermore, California

Figure Number: 1	Scale: None
Project Number: 6470-034.00	Drawn By: JS

Date: 4/7/11

