

RECEIVED

By Alameda County Environmental Health at 3:35 pm, Feb 28, 2014

February 18, 2014

Mr. Keith Nowell
Alameda County Health Care Services Agency
1131 Harbor Bay Parkway, Suite 250
Alameda, CA 94502-6577

Subject: Addendum Work Plan
Site: 76 Station No. 5191/5043
449 Hegenberger Road
Oakland, California
Fuel Leak Case No. RO0000219

Dear Mr. Nowell;

I declare under penalty of perjury that to the best of my knowledge the information and/or recommendations contained in the attached report is/are true and correct.

If you have any questions or need additional information, please call:


Walter T. Sprague
Pacific Convenience & Fuel
7180 Koll Center Parkway, Suite 100
Pleasanton, California 94566
Tel: (925) 931-5714
Fax: (925) 905-2746
WSprague@pcandf.com

Sincerely,


PACIFIC CONVENIENCE & FUEL


WALTER SPRAGUE
Director of Retail Services

Attachment

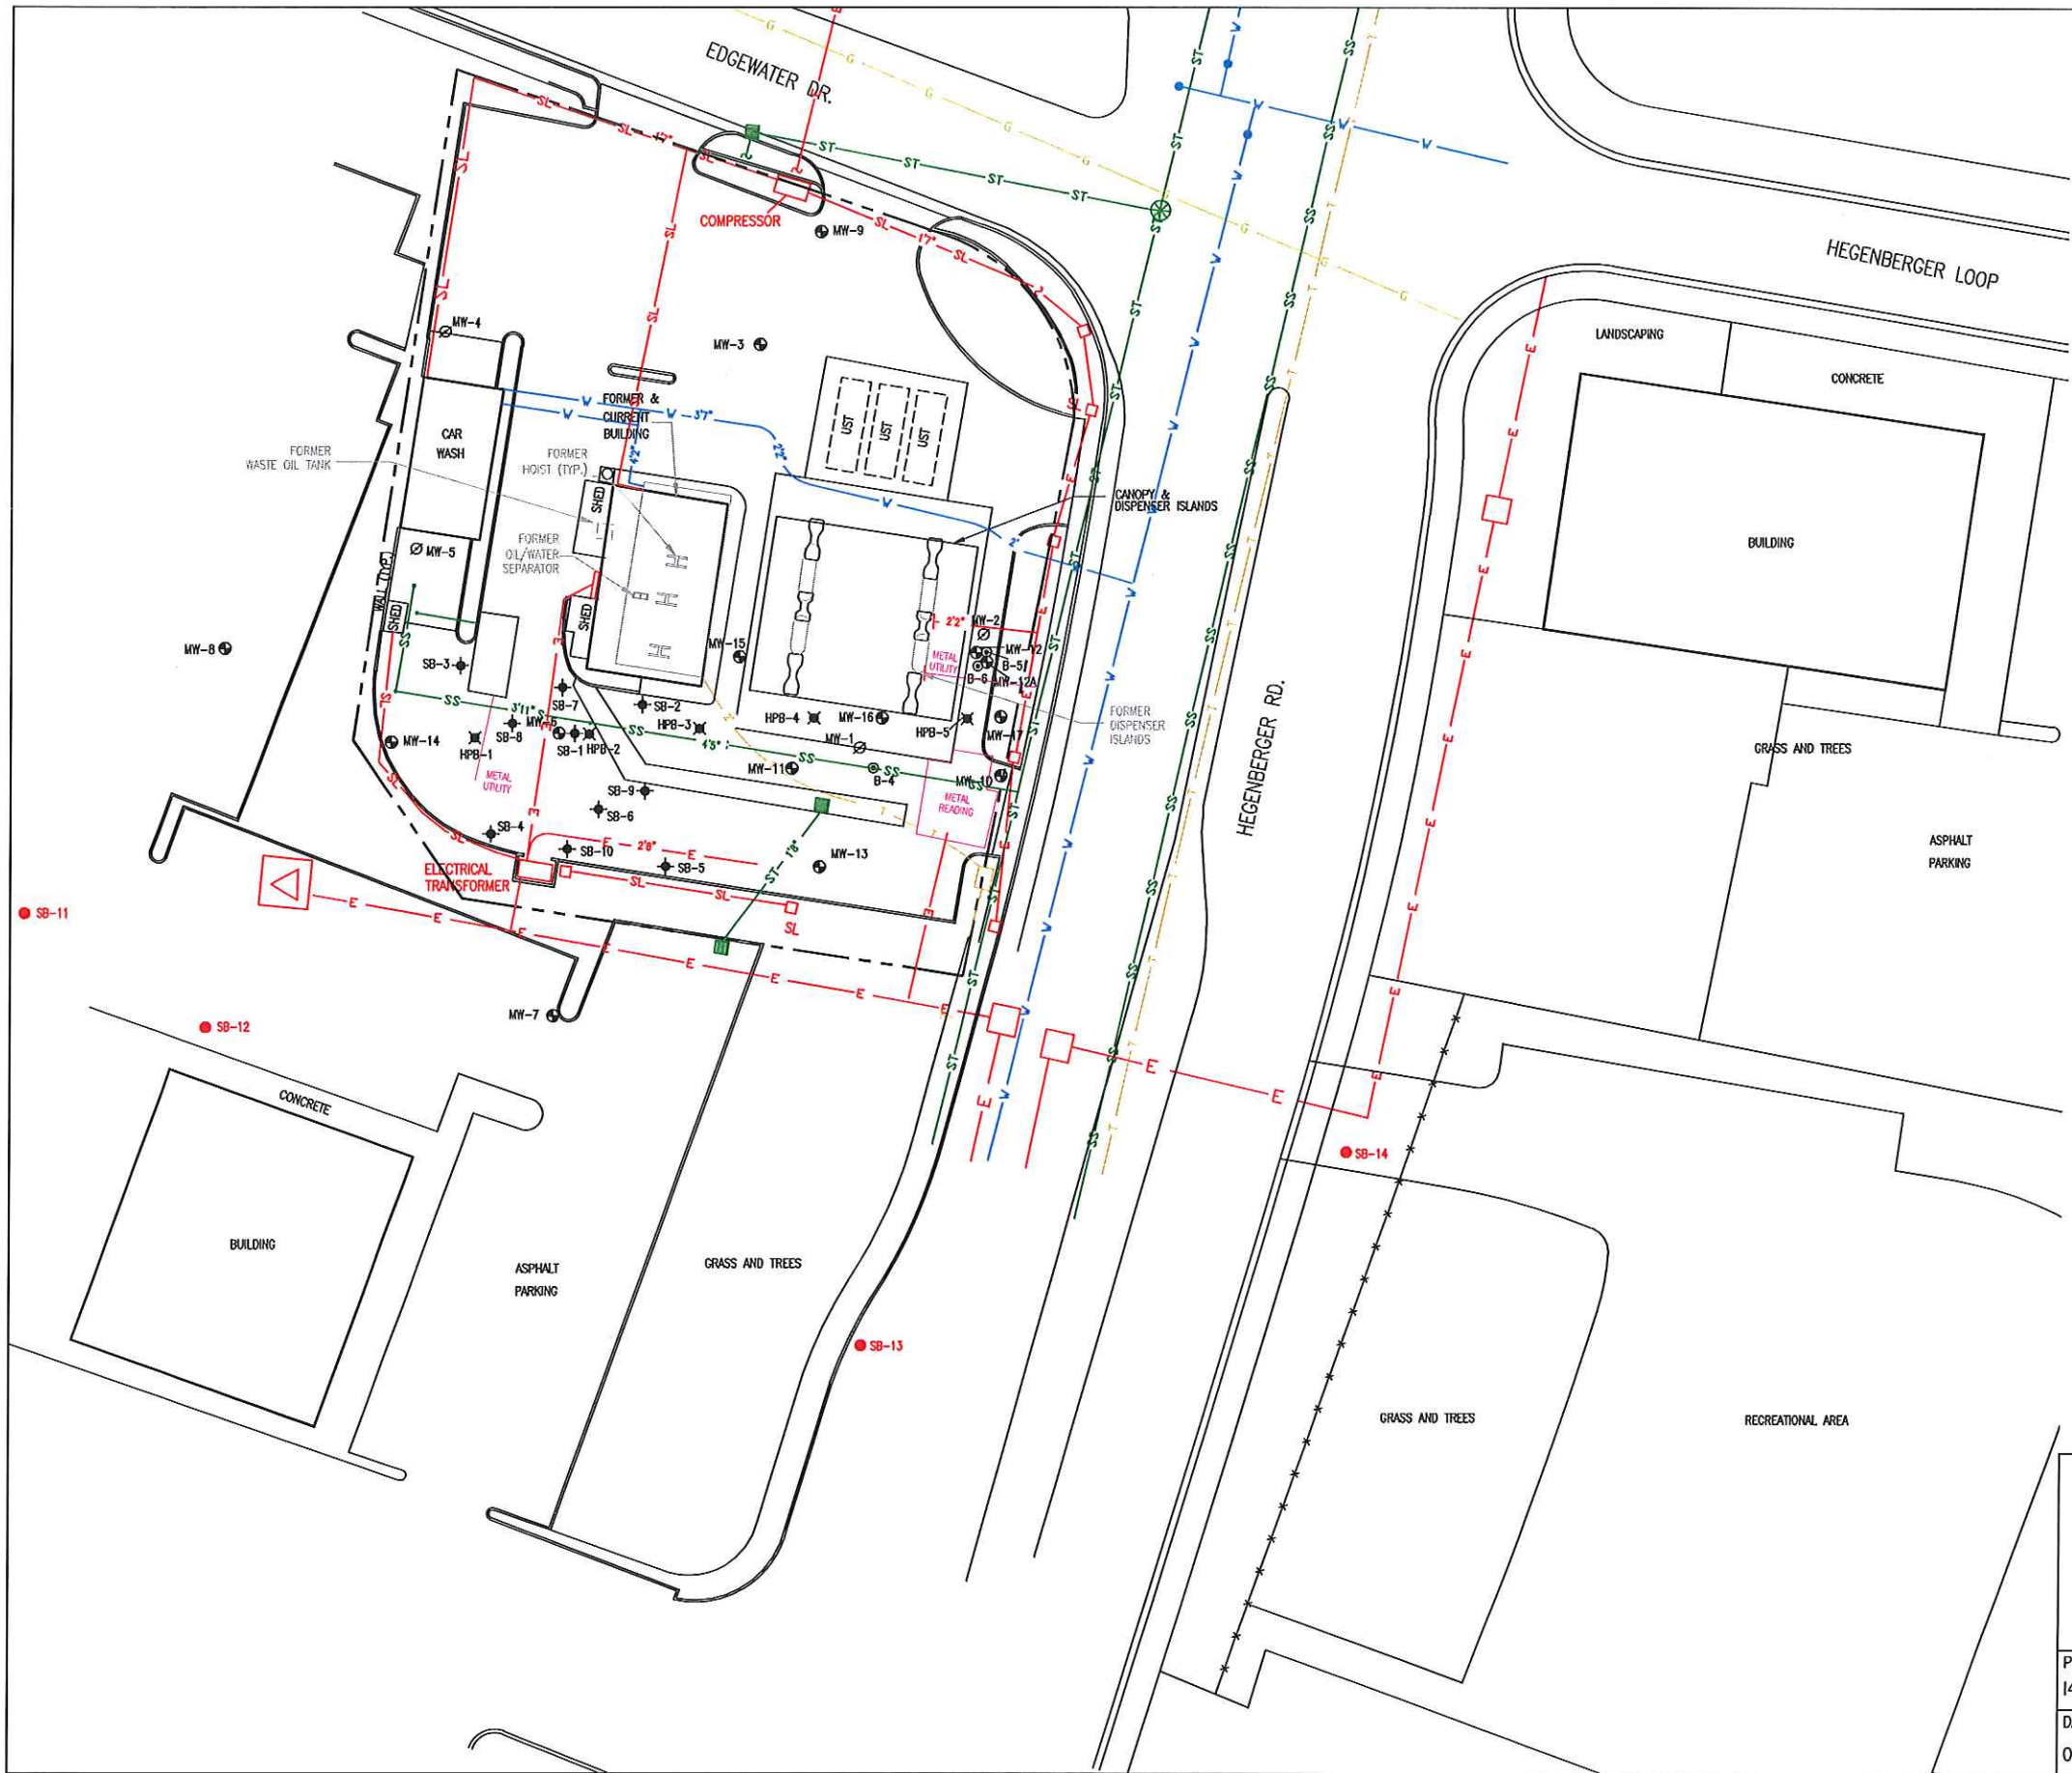

- LEGEND**
- APPROXIMATE PROPERTY BOUNDARY
 - ⊕ MW- MONITORING WELL
 - ⊘ MW- ABANDONED MONITORING WELL
 - ⊙ SB- SOIL BORING LOCATION (ANTEA GROUP 2013)
 - ⊙ HPB- SOIL BORING LOCATION (ANTEA GROUP 2012)
 - ⊙ B- BORING LOCATION
 - TELEPHONE
 - SS --- SEWER
 - W --- WATER
 - ST --- STORM DRAIN
 - E --- ELECTRIC
 - G --- GAS
 - SL --- STREET LIGHT
 - SB- PROPOSED SOIL BORING LOCATION

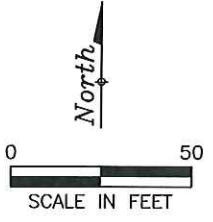

ADAPTED FROM A MORROW SURVEY ON 5/23/11

FIGURE 2
SITE PLAN WITH PROPOSED SOIL BORINGS

76 STATION NO. 5191/5043
449 HEGENBERGER ROAD
OAKLAND, CALIFORNIA

PROJECT NO. 142705191	PREPARED BY JF	DRAWN BY JH
DATE 02/11/14	REVIEWED BY DD	FILE NAME 5191-SiteS

