



FACSIMILE COVER SHEET

CHEVRON U.S.A. PRODUCTS COMPANY
MARKETING - NORTHWEST REGION



Mailing Address : Chevron U.S.A. Products Company
P.O. Box 5004
San Ramon, CA 94583-0804
(Street - 2410 Camino Ramon)

Date : 9-16-92 Fax Number : 510 589-4757

To : SCOTT SEERY - ALAMOSA Co.


From:	Phone Number	Room / Building
Kenneth Kan Site Assessment & Remediation Group	(510) 842-8762	A-02 / 2410

Subject : FORMER CHEVRON STATION 9-2960 CASTRO VALLEY
2416 GROVE WAY

Remarks : ATTACHED ARE 8" x 10" PHOTOGRAPHS AND A SITE PLAN
SHOWING THE NEW LOCATION.


Number of Pages Including Cover Sheet 5

To Reply By Facsimile - Dial (510) 842-9591

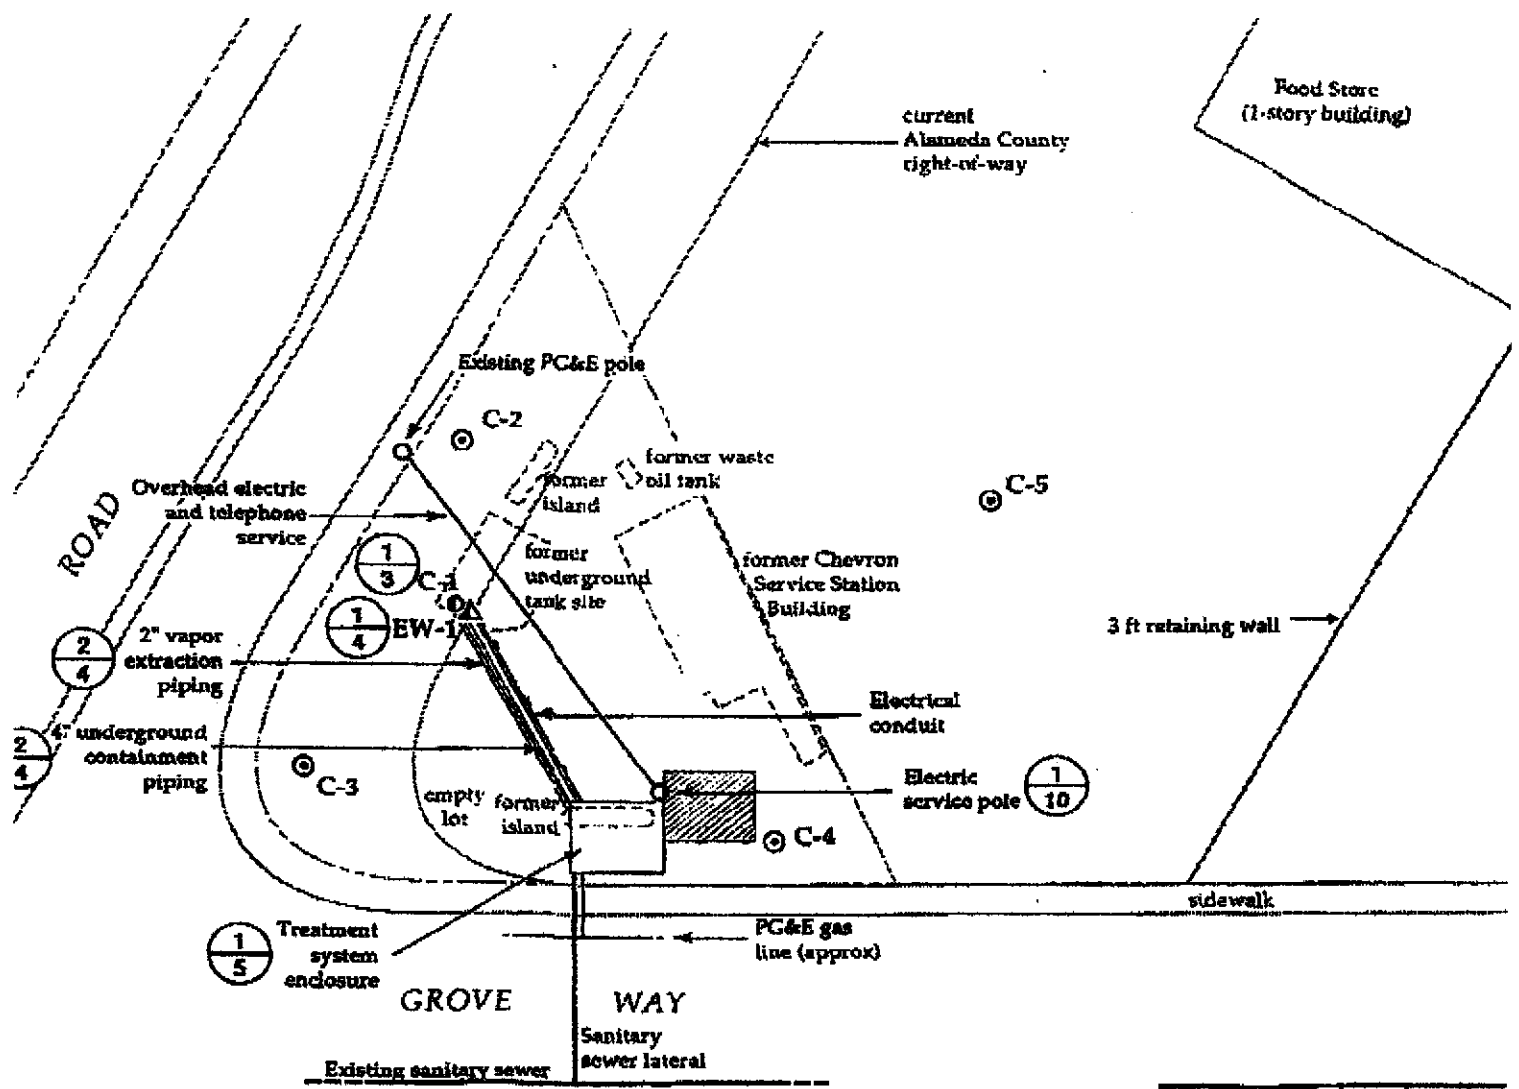


MONITORING WELL
 NEW LOCATION OF SYSTEM

SCALE 1" = 40'

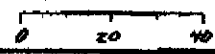

	BY	DATE	REV.
DRAWN	<i>[Signature]</i>	7/2/92	
DESIGNED			
CHECKED	<i>[Signature]</i>	7/2/92	
APPROVED			

PROJ. NO. 4-862
**GROUND WATER REME
 SITE PLAN AND WE**
 Chevron Service Station
 2416 Grove Way, Castro 1

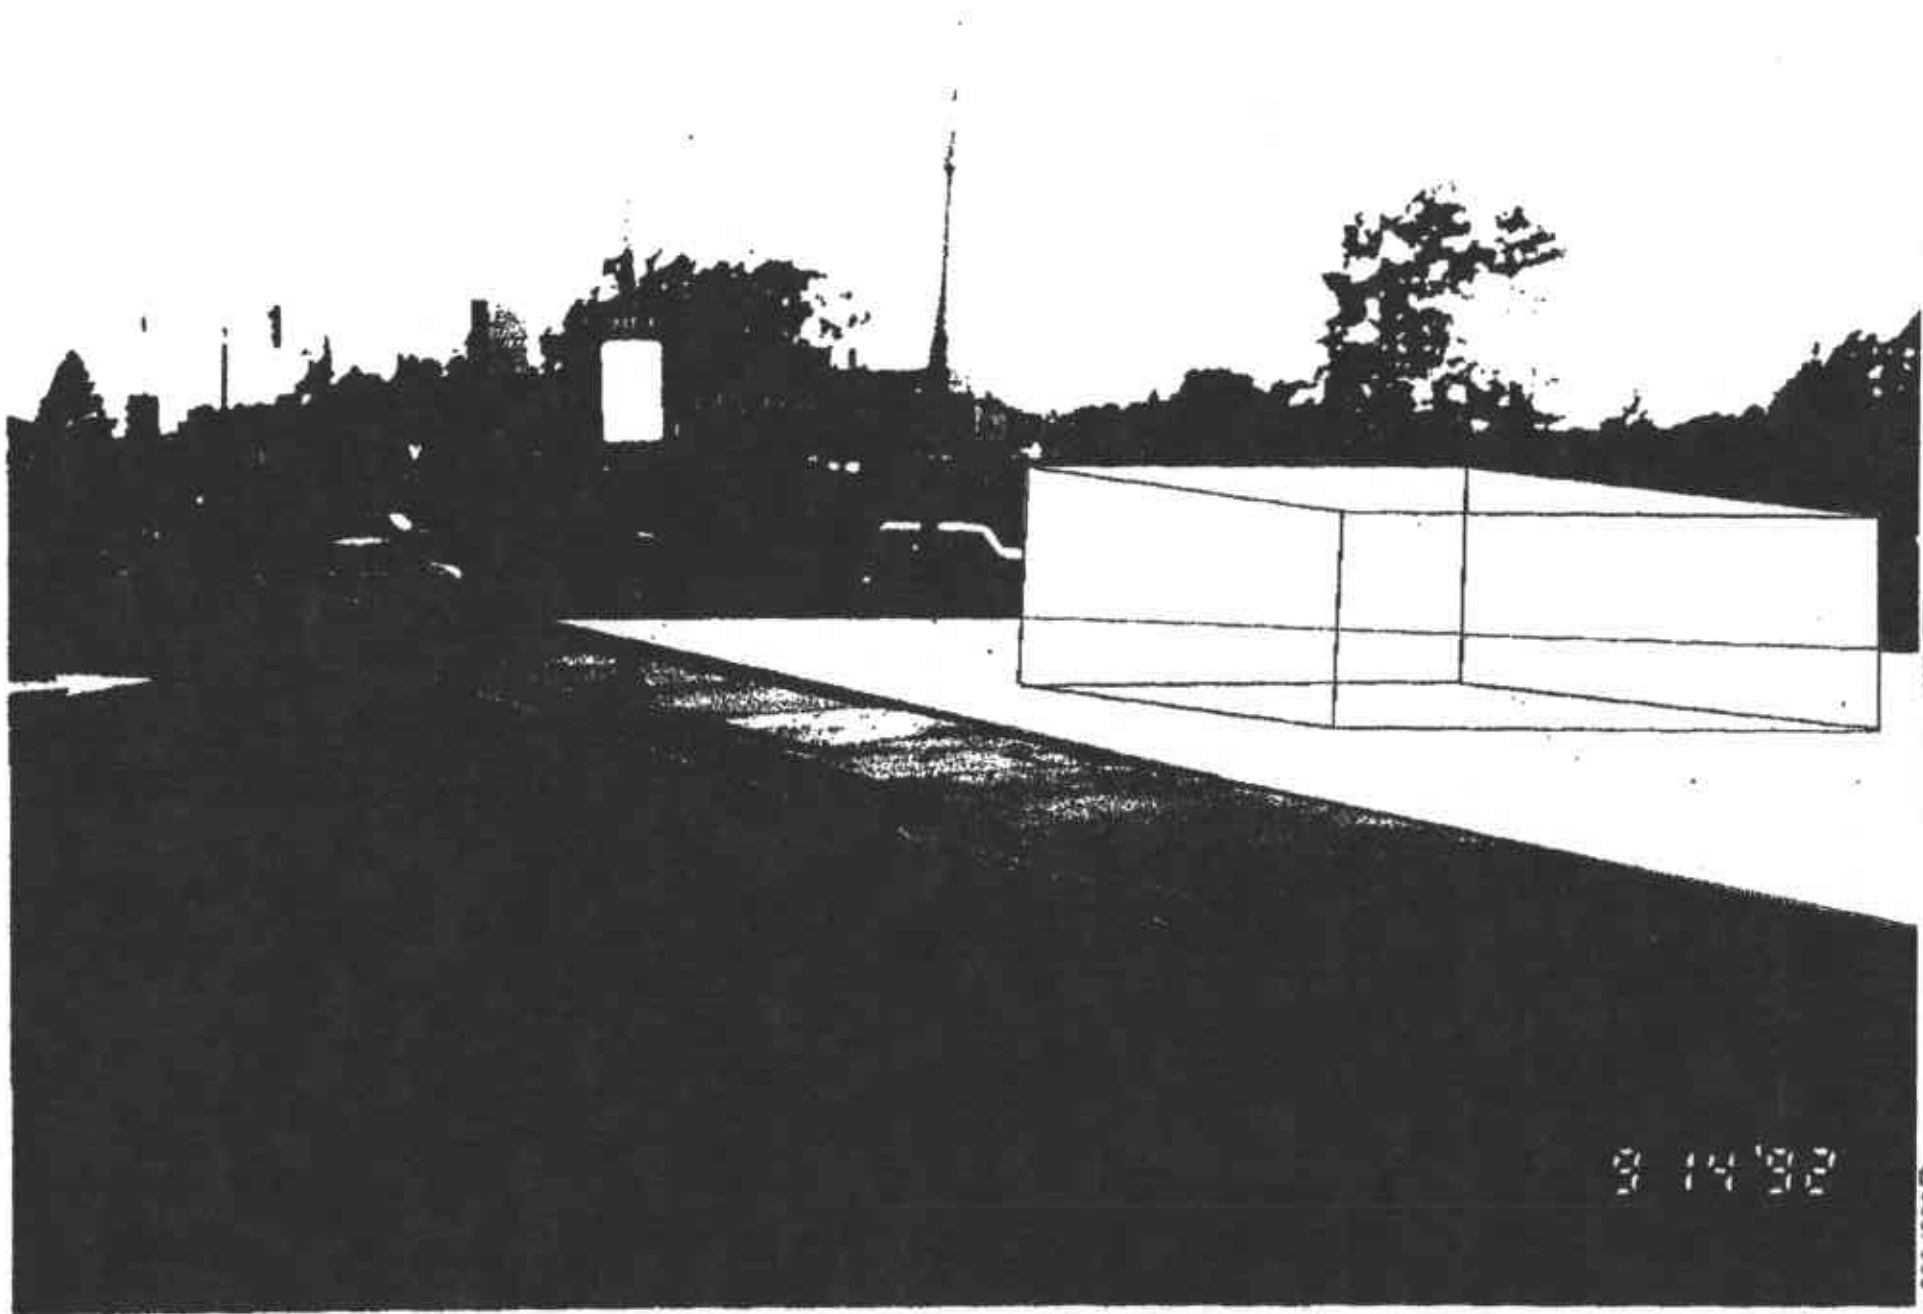

09/16/92


11:06

0510 842 8252

CHEVRON PRODUCTS

09 14 92

003/005

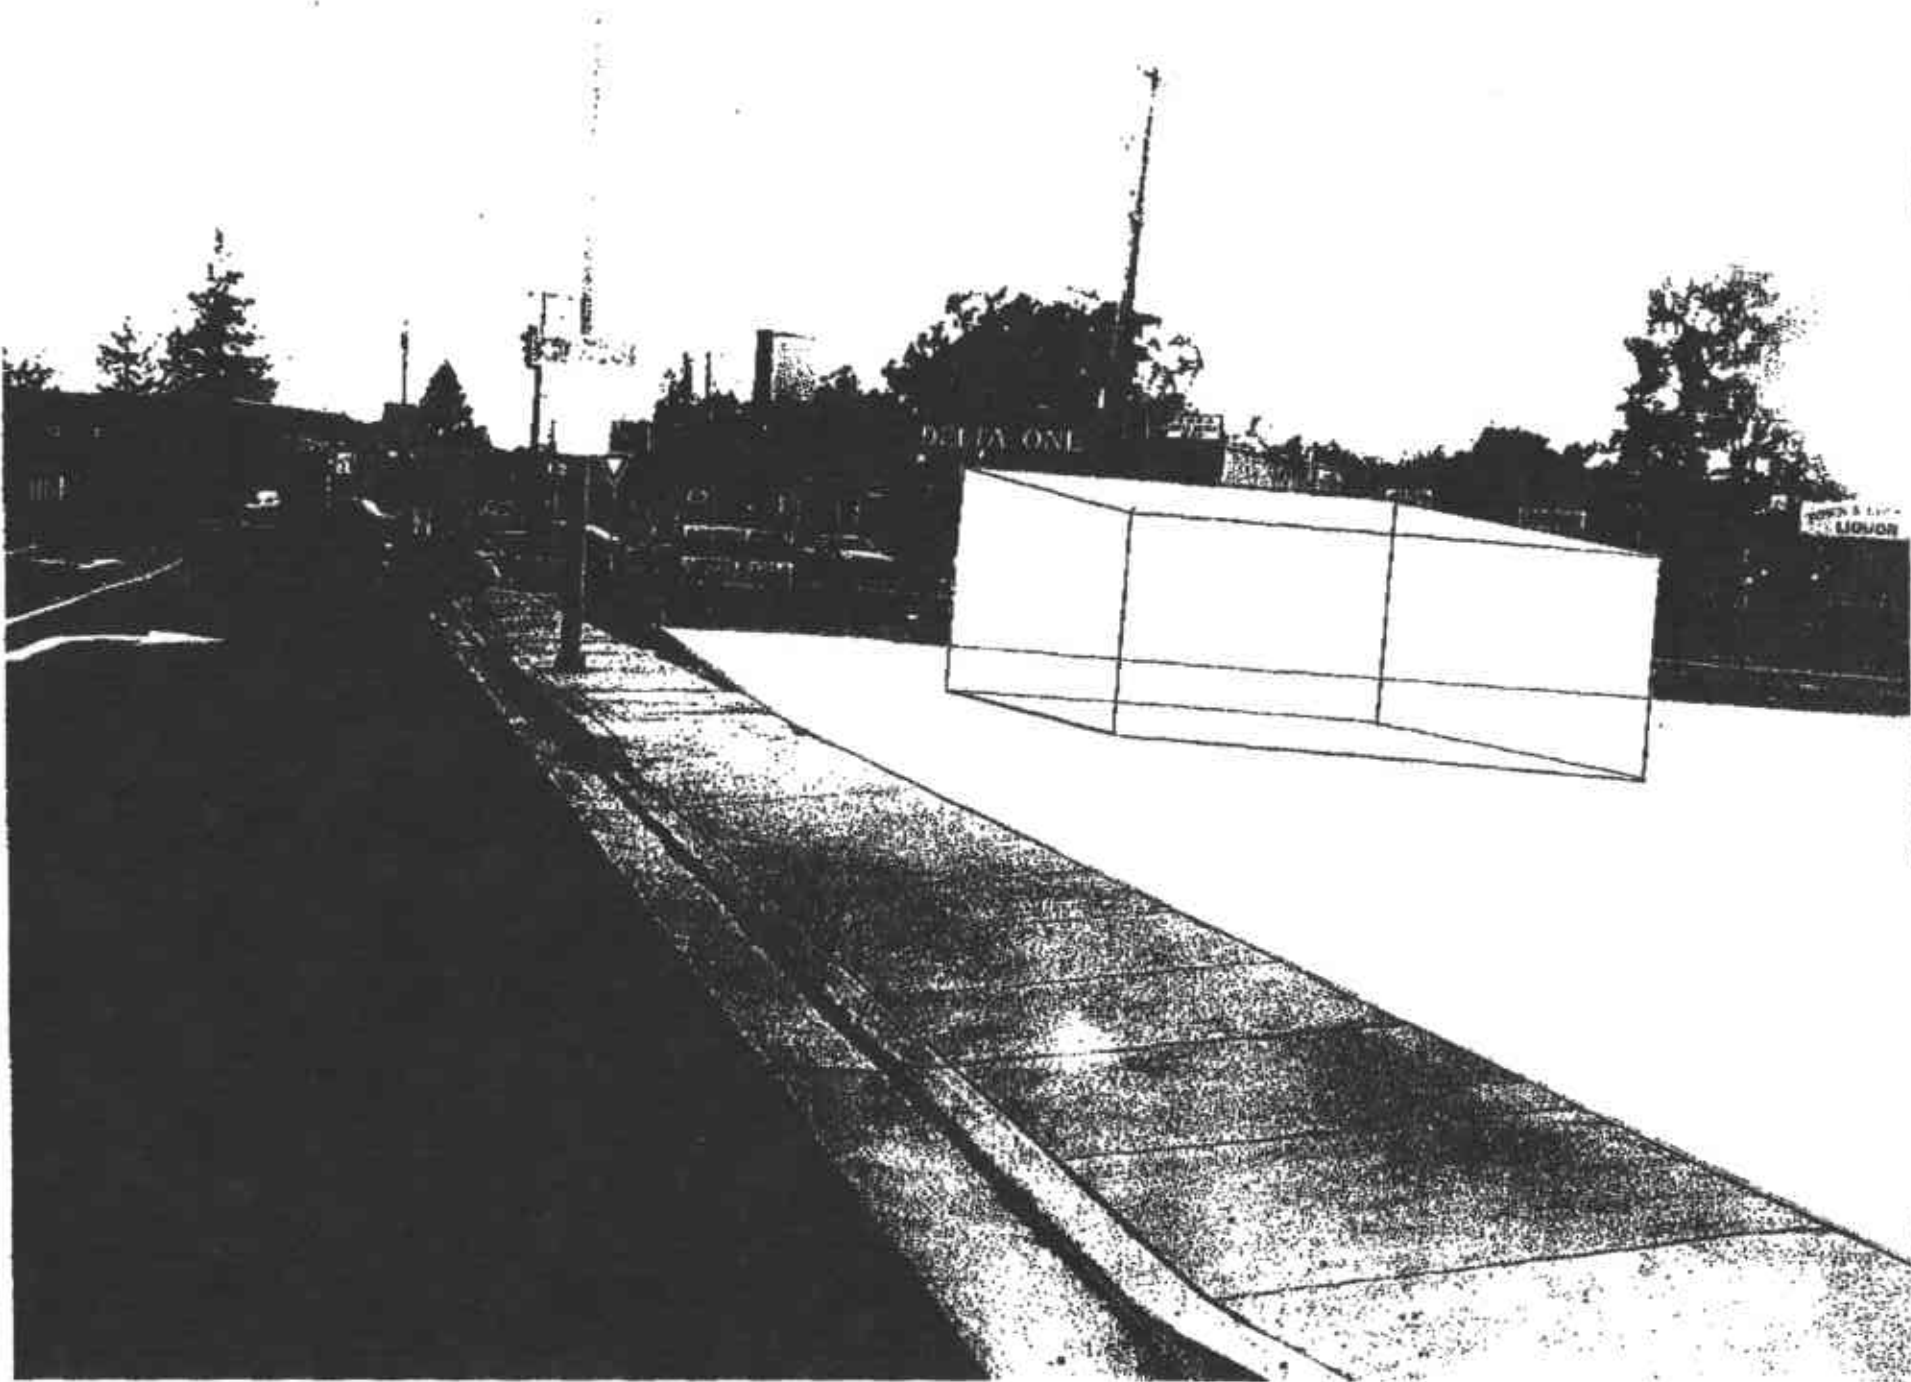

09/16/92 11:06

2510 842 8252

CHEVRON PRODUCTS

004/005

09/16/82 11:07 0510 842 8252

CHEVRON PRODUCTS

005/005

