



TANK PROTECT ENGINEERING
of Northern California, Inc.

2116

FROM: TANK PROTECT ENGINEERING

DATE: 10/10/96

TO: ACHCSA

ATTN: Mr. Barney Chan

RE.: Volume of stockpiled remediated soil

NO. OF PAGES: 3
(Include cover sheet)

If all pages are not received please notify sender.

MESSAGE:

Dear Barney:

Attached is Lee's field note associated with
volume of remediated stockpile (last phase).

I computed the volume which come to 404 cu-yd.
~ 406

$$\left[\begin{array}{ccc} (51 \times 15 \times 2.5) & + & (31 \times 42 \times 3.5) & + & (43 \times 26 \times 4.0) \\ 71 \text{ cy} & & 169 & & 165 \end{array} \right]$$

If you have any questions please call me

at 510-429-8088.

Thanks.


Jeff

approx 179 cu/400cy

2821 Whipple Road
 Union City, California

334
 2


DATE _____

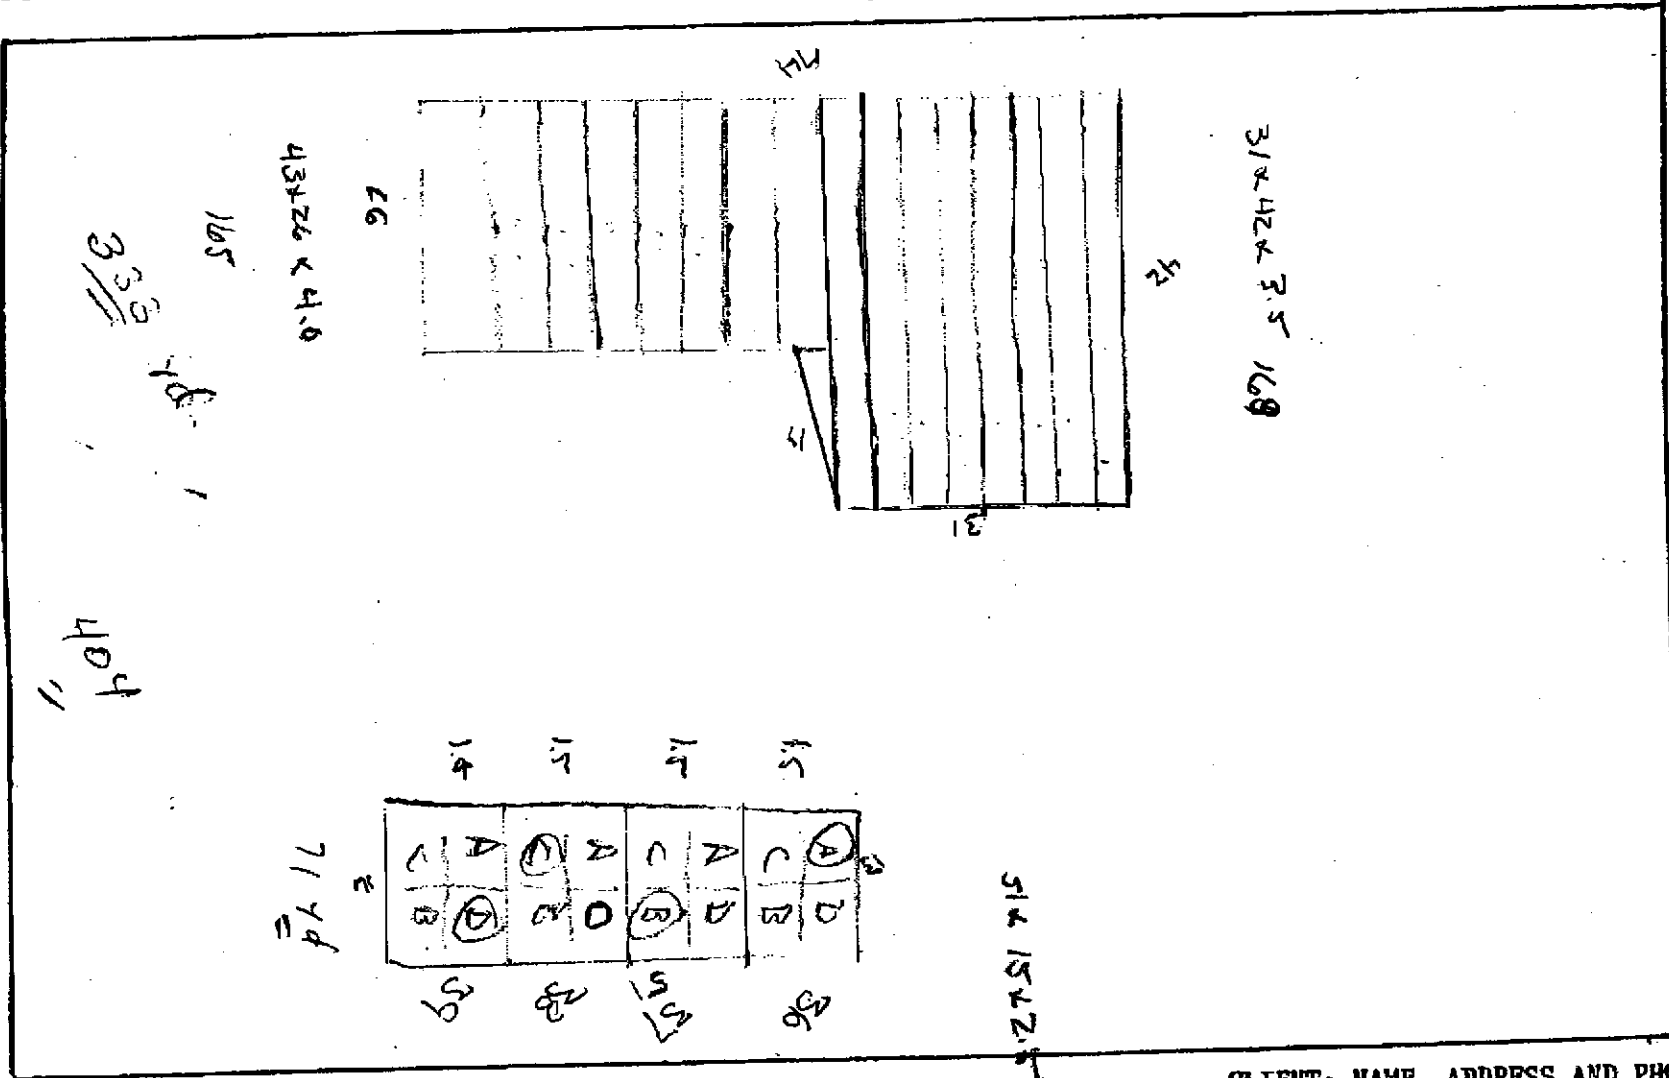

ADDITIONAL INFORMATION:


PLOT PLAN

CLIENT: NAME, ADDRESS AND PHONE

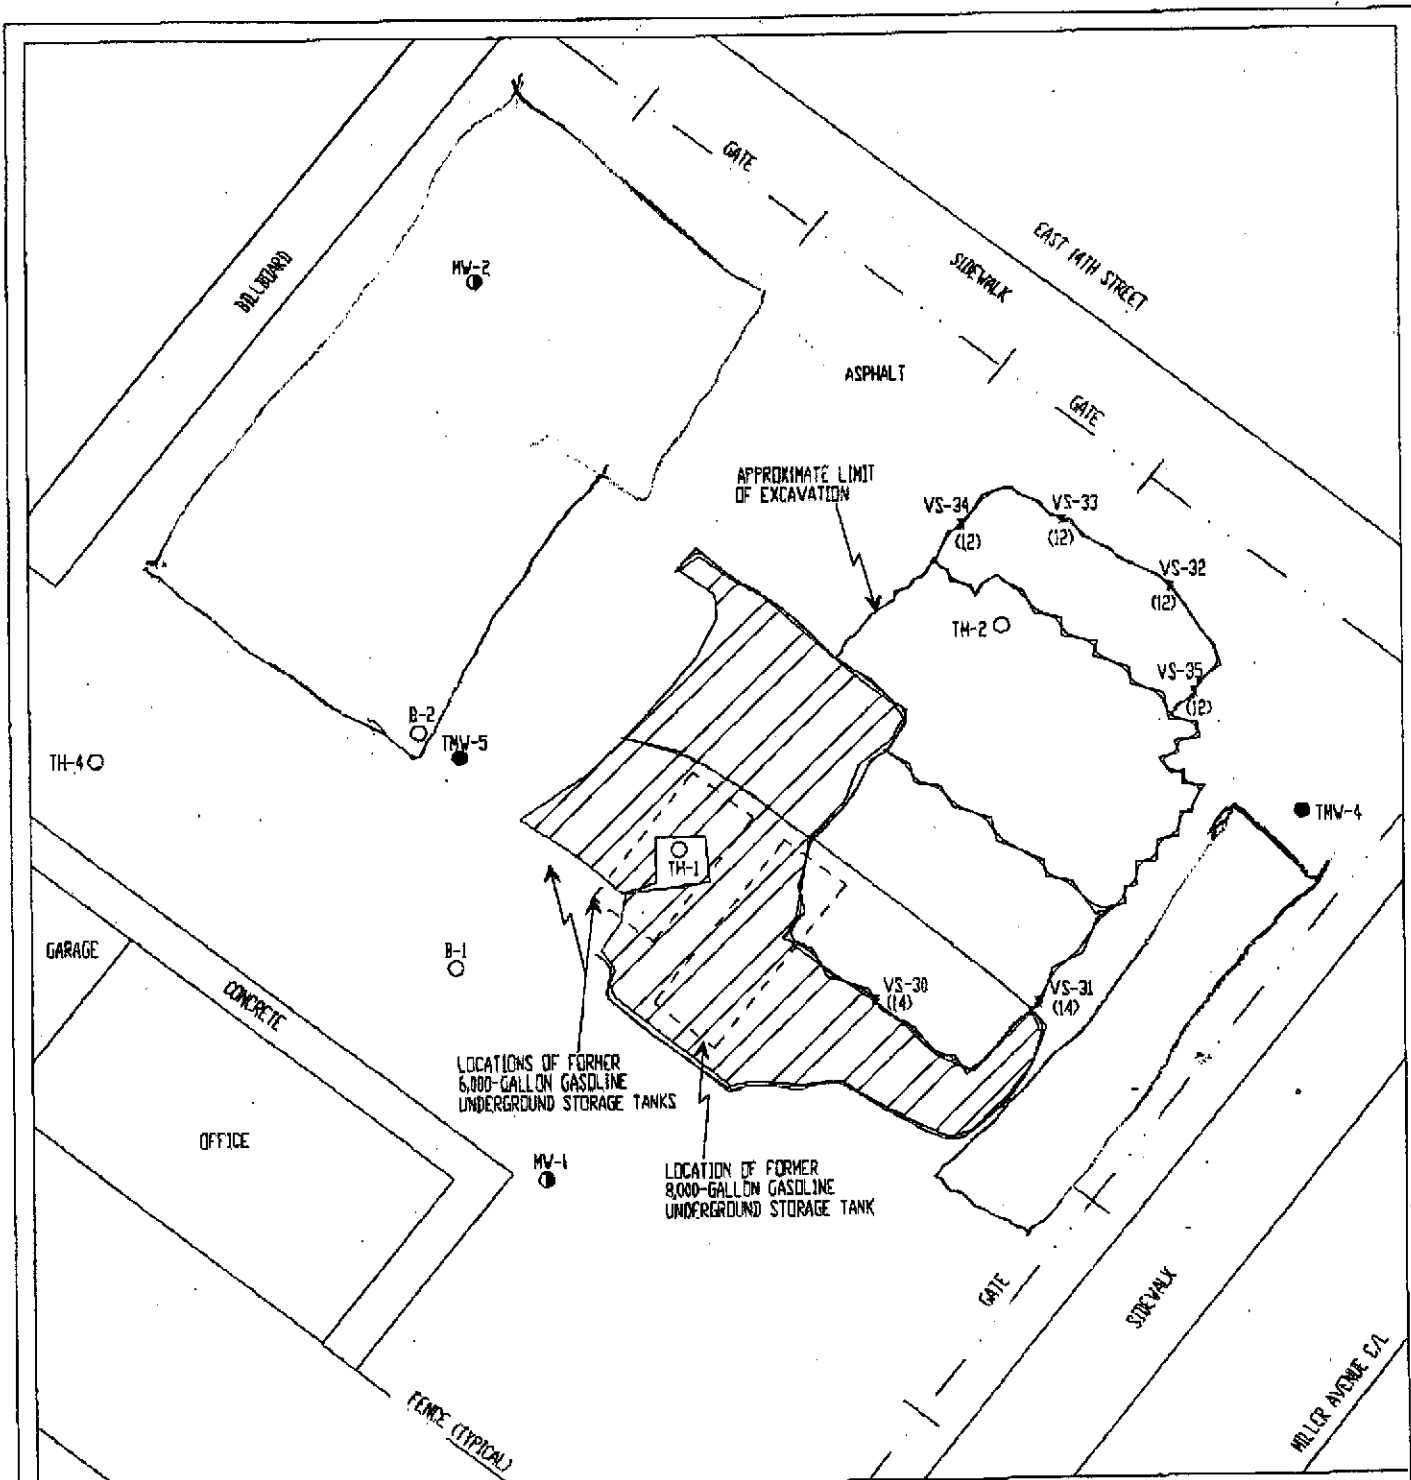

LEGEND

- VS-33 NAME, DEPTH, AND LOCATION OF SOIL SAMPLE
- (12)
- TMW-4 NAME AND LOCATION OF GROUNDWATER MONITORING WELL INSTALLED BY TPE
- MW-1 NAME AND LOCATION OF GROUNDWATER MONITORING WELL INSTALLED BY OTHERS
- B-1 NAME AND APPROXIMATE LOCATION OF SOIL BORING DRILLED BY OTHERS
- [Hatched Box] AREA BACKFILLED

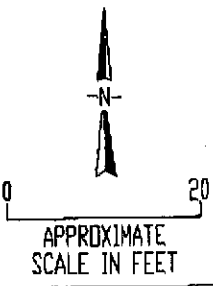

TANK PROTECT ENGINEERING

SITE PLAN:
EXCAVATION (9/16/96 AND 9/17/96)

CREDIT WORLD AUTO SALES
2345 E. 14TH STREET
OAKLAND, CA 94601

DATE	9/17/96
FIGURE	3
FILE #	267-14N
DRAWN BY	VK
CHECKED BY	LNH