



November 21, 2002

Alameda County

Mr. Barney Chan
Alameda Health Care Services Agency
1131 Harbor Bay Parkway, Suite 250
Alameda, CA 94502

NOV 26 2002

Environmental Health

Subject: Groundwater Investigation
807 75th Street
Oakland, CA 94621
AEI Project No. 3190 & 5896

RO508

Dear Mr. Chan:

This letter has been written to address the comments addressed in your November 5, 2002 letter regarding the hydrocarbon release at the above referenced site.


AEI has recently been retained by Omega Termite Control, Inc. to prepare a site characterization workplan. The workplan will present a scope of work to investigate the extent of the dissolved phase hydrocarbon plume in the shallow water table aquifer and to assess the presence of additional source material present around the existing well TW-1.

AEI anticipates that the workplan will be submitted to your office within approximately 4 weeks.

In addition, I have enclosed a revised Figure 2 from our October 14, 2002 groundwater monitoring report.


Please call me at (925) 283-6000 x 104 if you have any questions.

Sincerely,
AEI Consultants

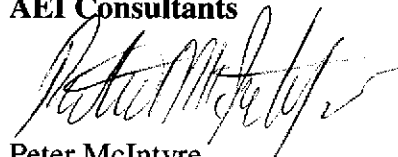

Peter McIntyre
Project Manager, Geologist

cc: Mr. Allen Kanady (w/o enclosure)
Omega Termite Control, Inc.
807 75th Avenue
Oakland, CA 94621

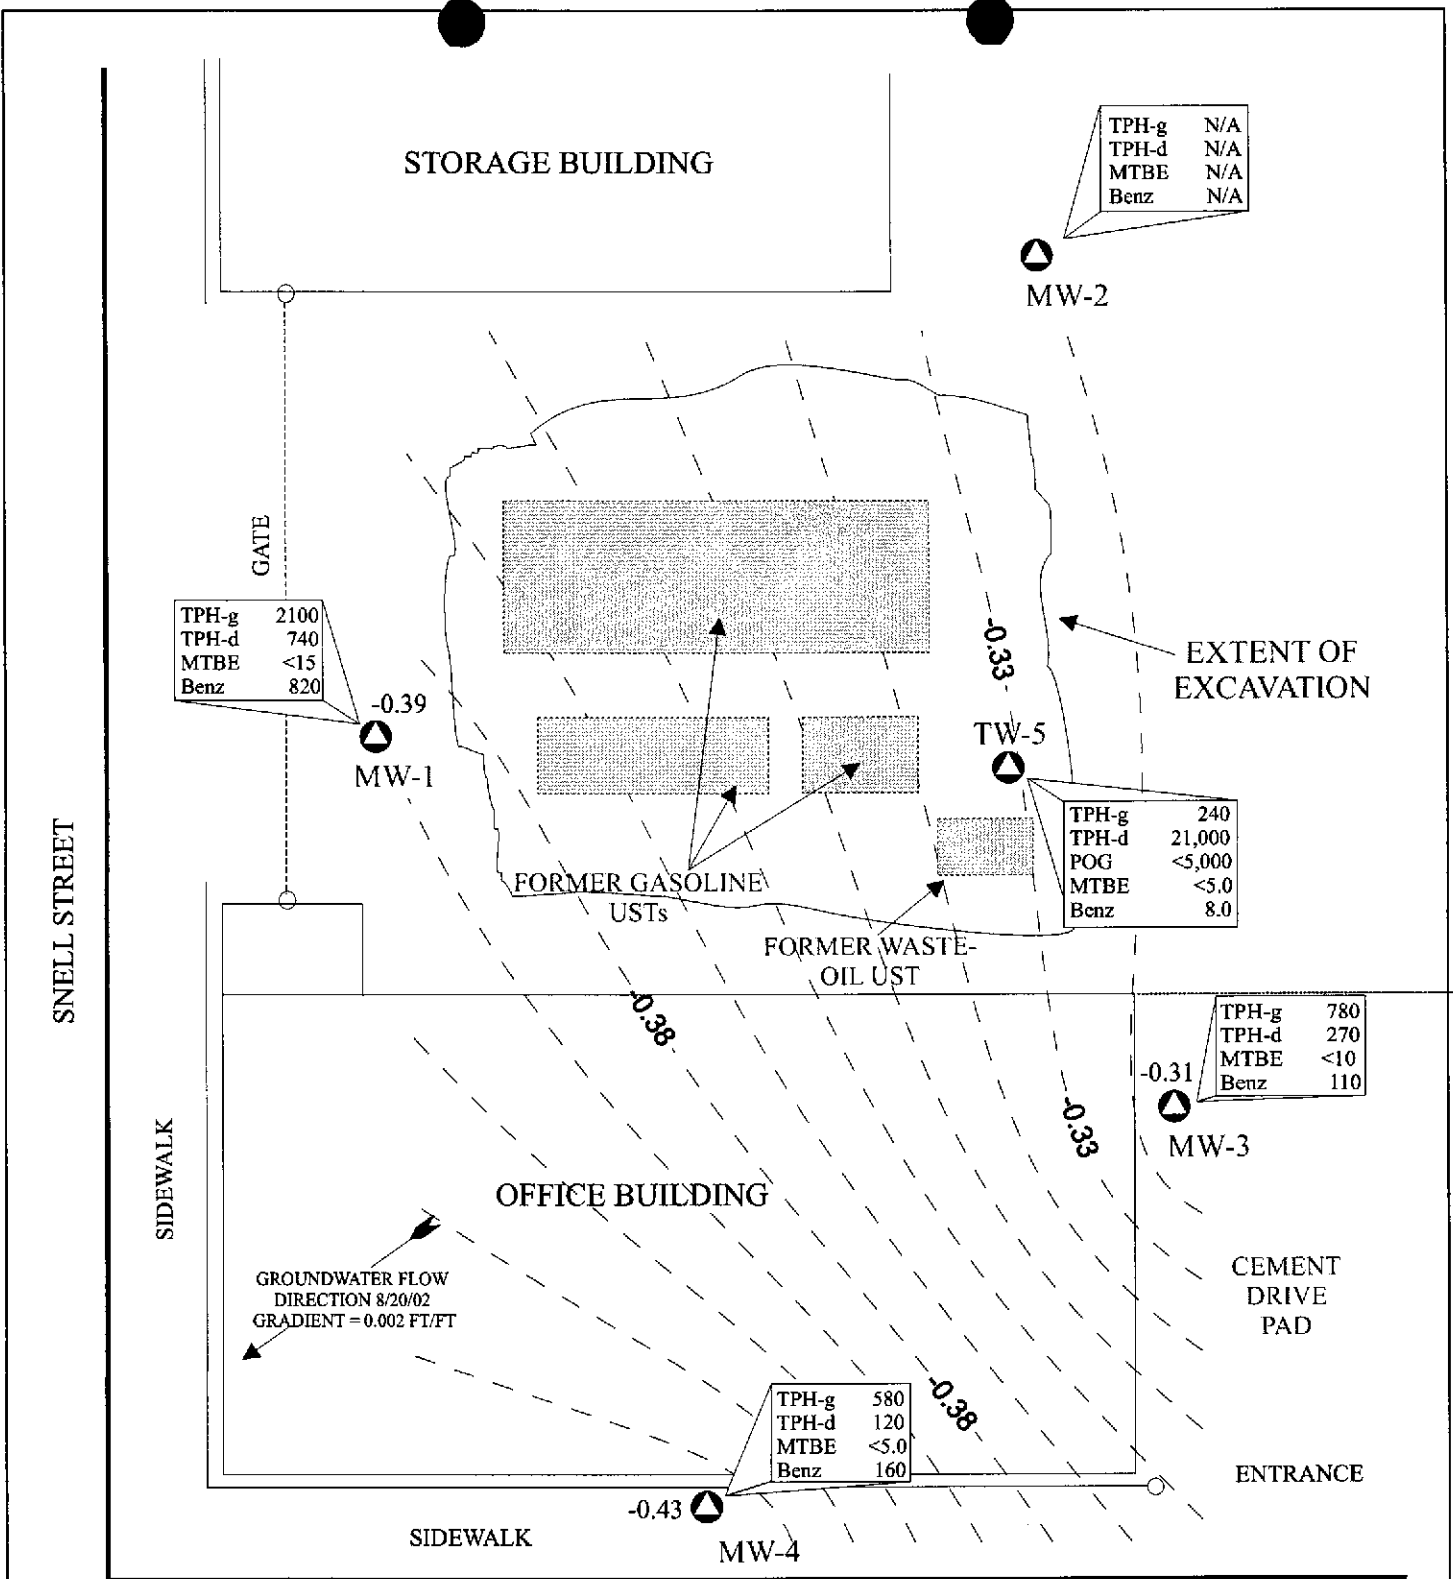

LEGEND

- MONITORING WELL LOCATIONS & LABELS
- WATER TABLE CONTOUR LINES (contour interval = 0.01 feet)
- TPH-g = Total petroleum hydrocarbons as gasoline
- TPH-d = Total petroleum hydrocarbons as diesel
- MTBE = Methyl tert-butyl ether
- Benz = Benzene
- Results expressed in µg/L
- N/A = Not available



SCALE: 1" = 10'



75th AVENUE

AEI CONSULTANTS
 3210 OLD TUNNEL ROAD, SUITE B, LAFAYETTE, CA

SITE PLAN
 08/20/02 (corrected)

807 75th AVENUE OAKLAND, CALIFORNIA	FIGURE 2 AEI Project # 3190
----------------------------------------	---------------------------------------