

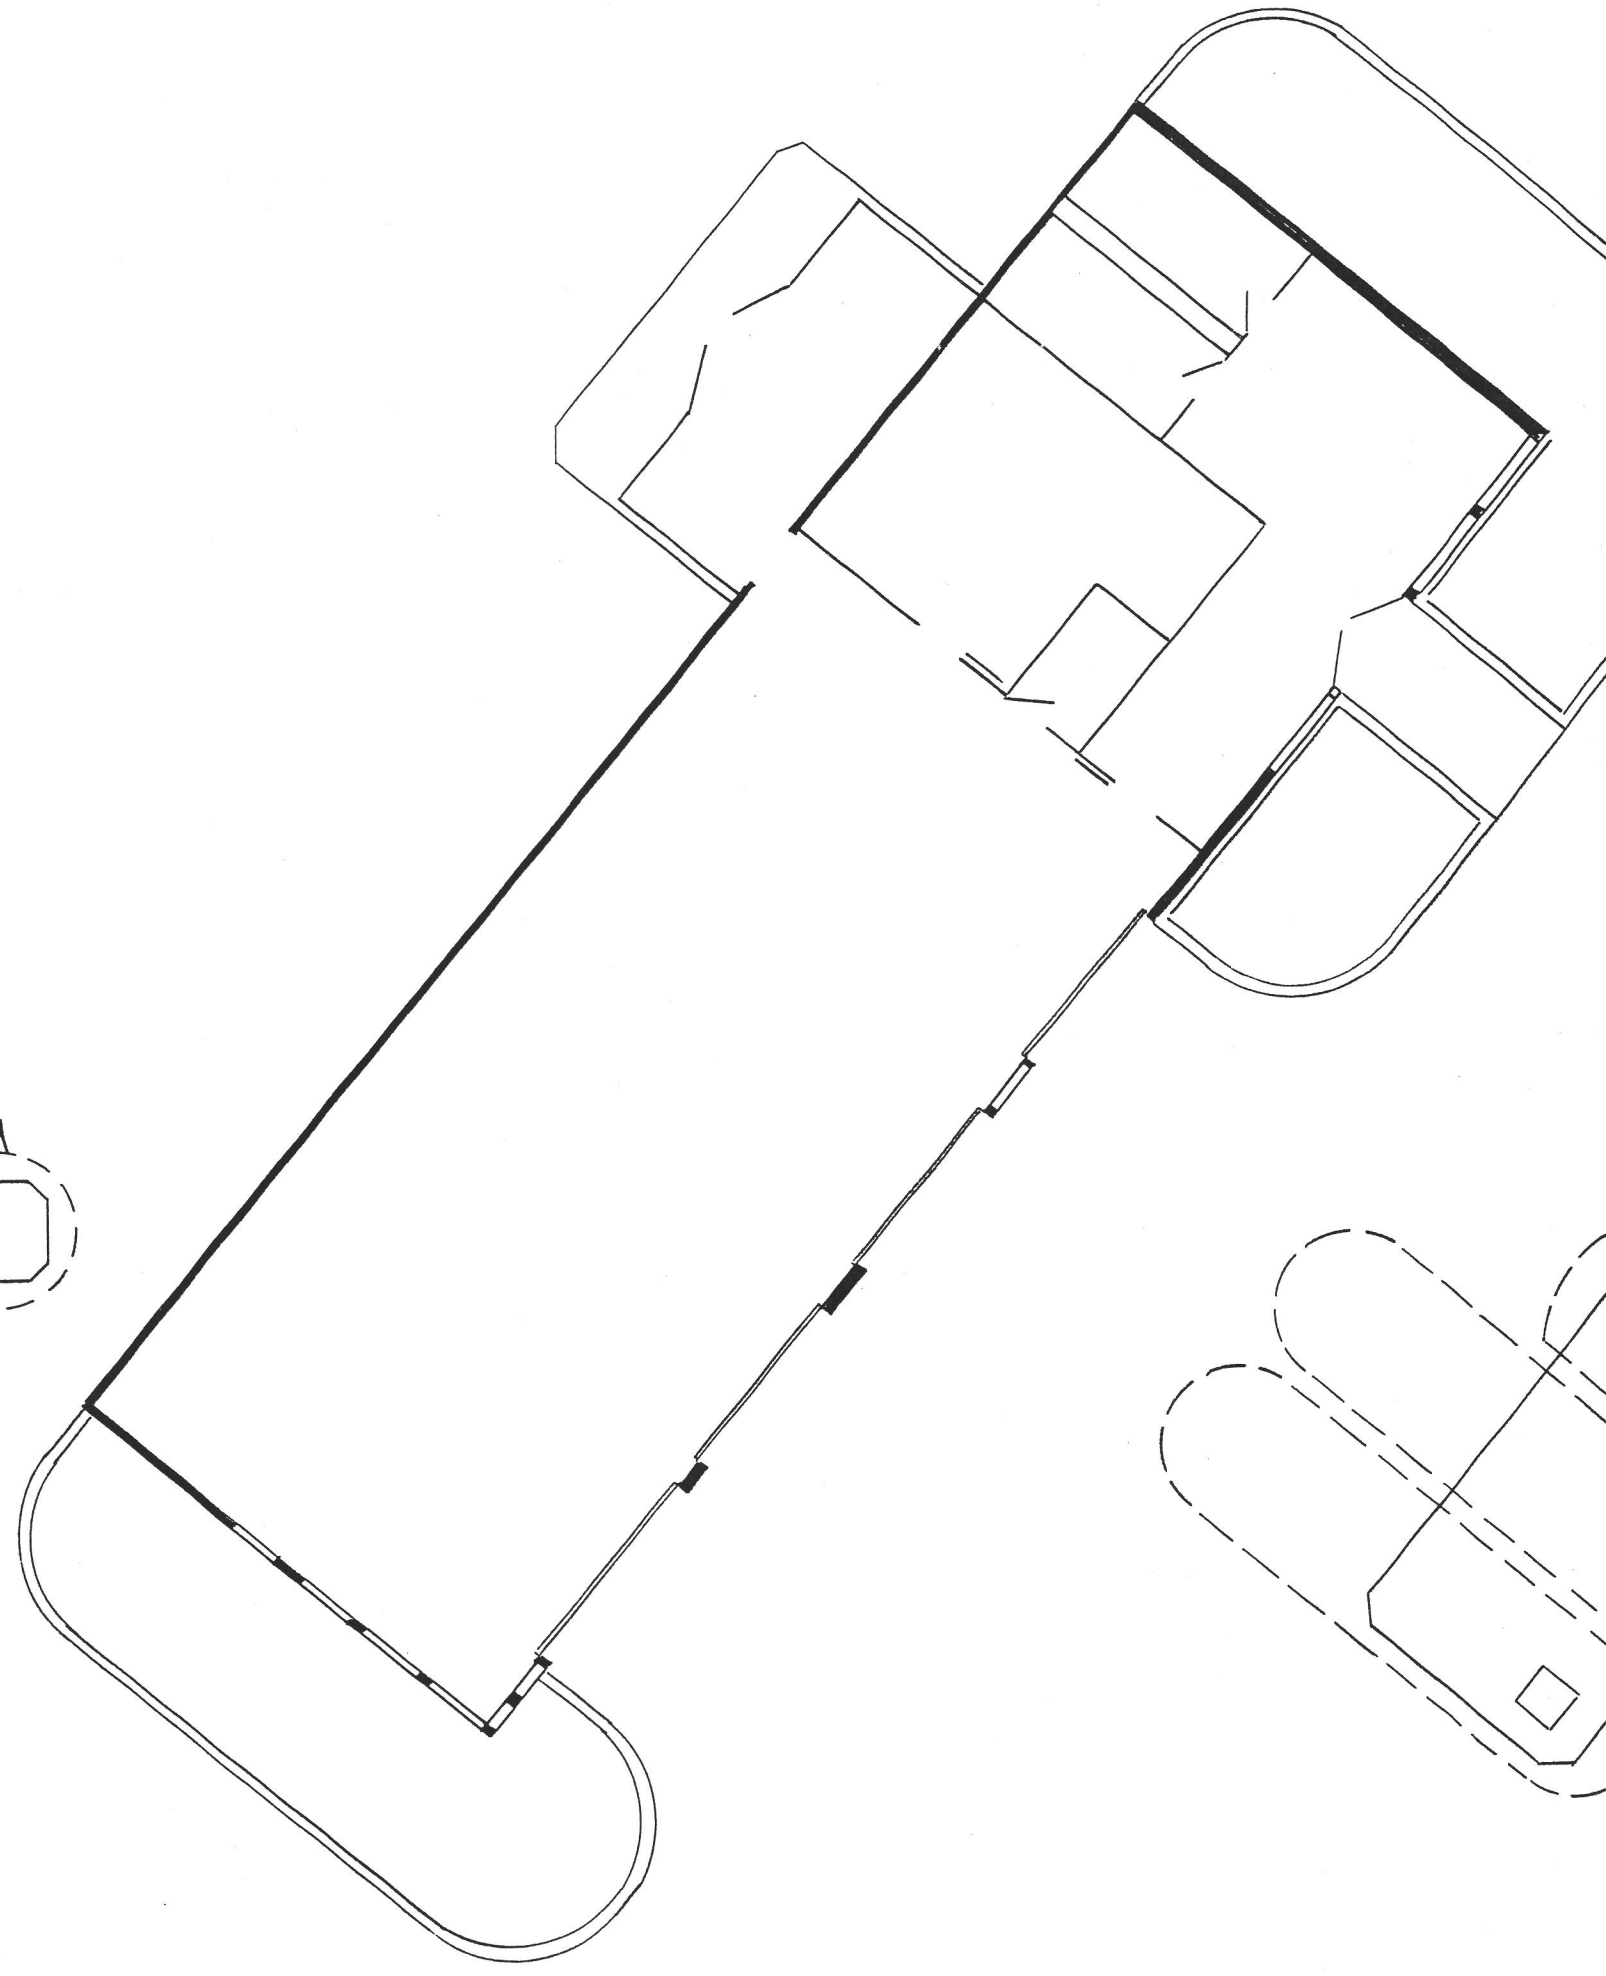


1500 GALLON
WASTE OIL TANK

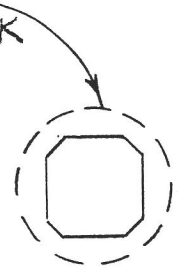

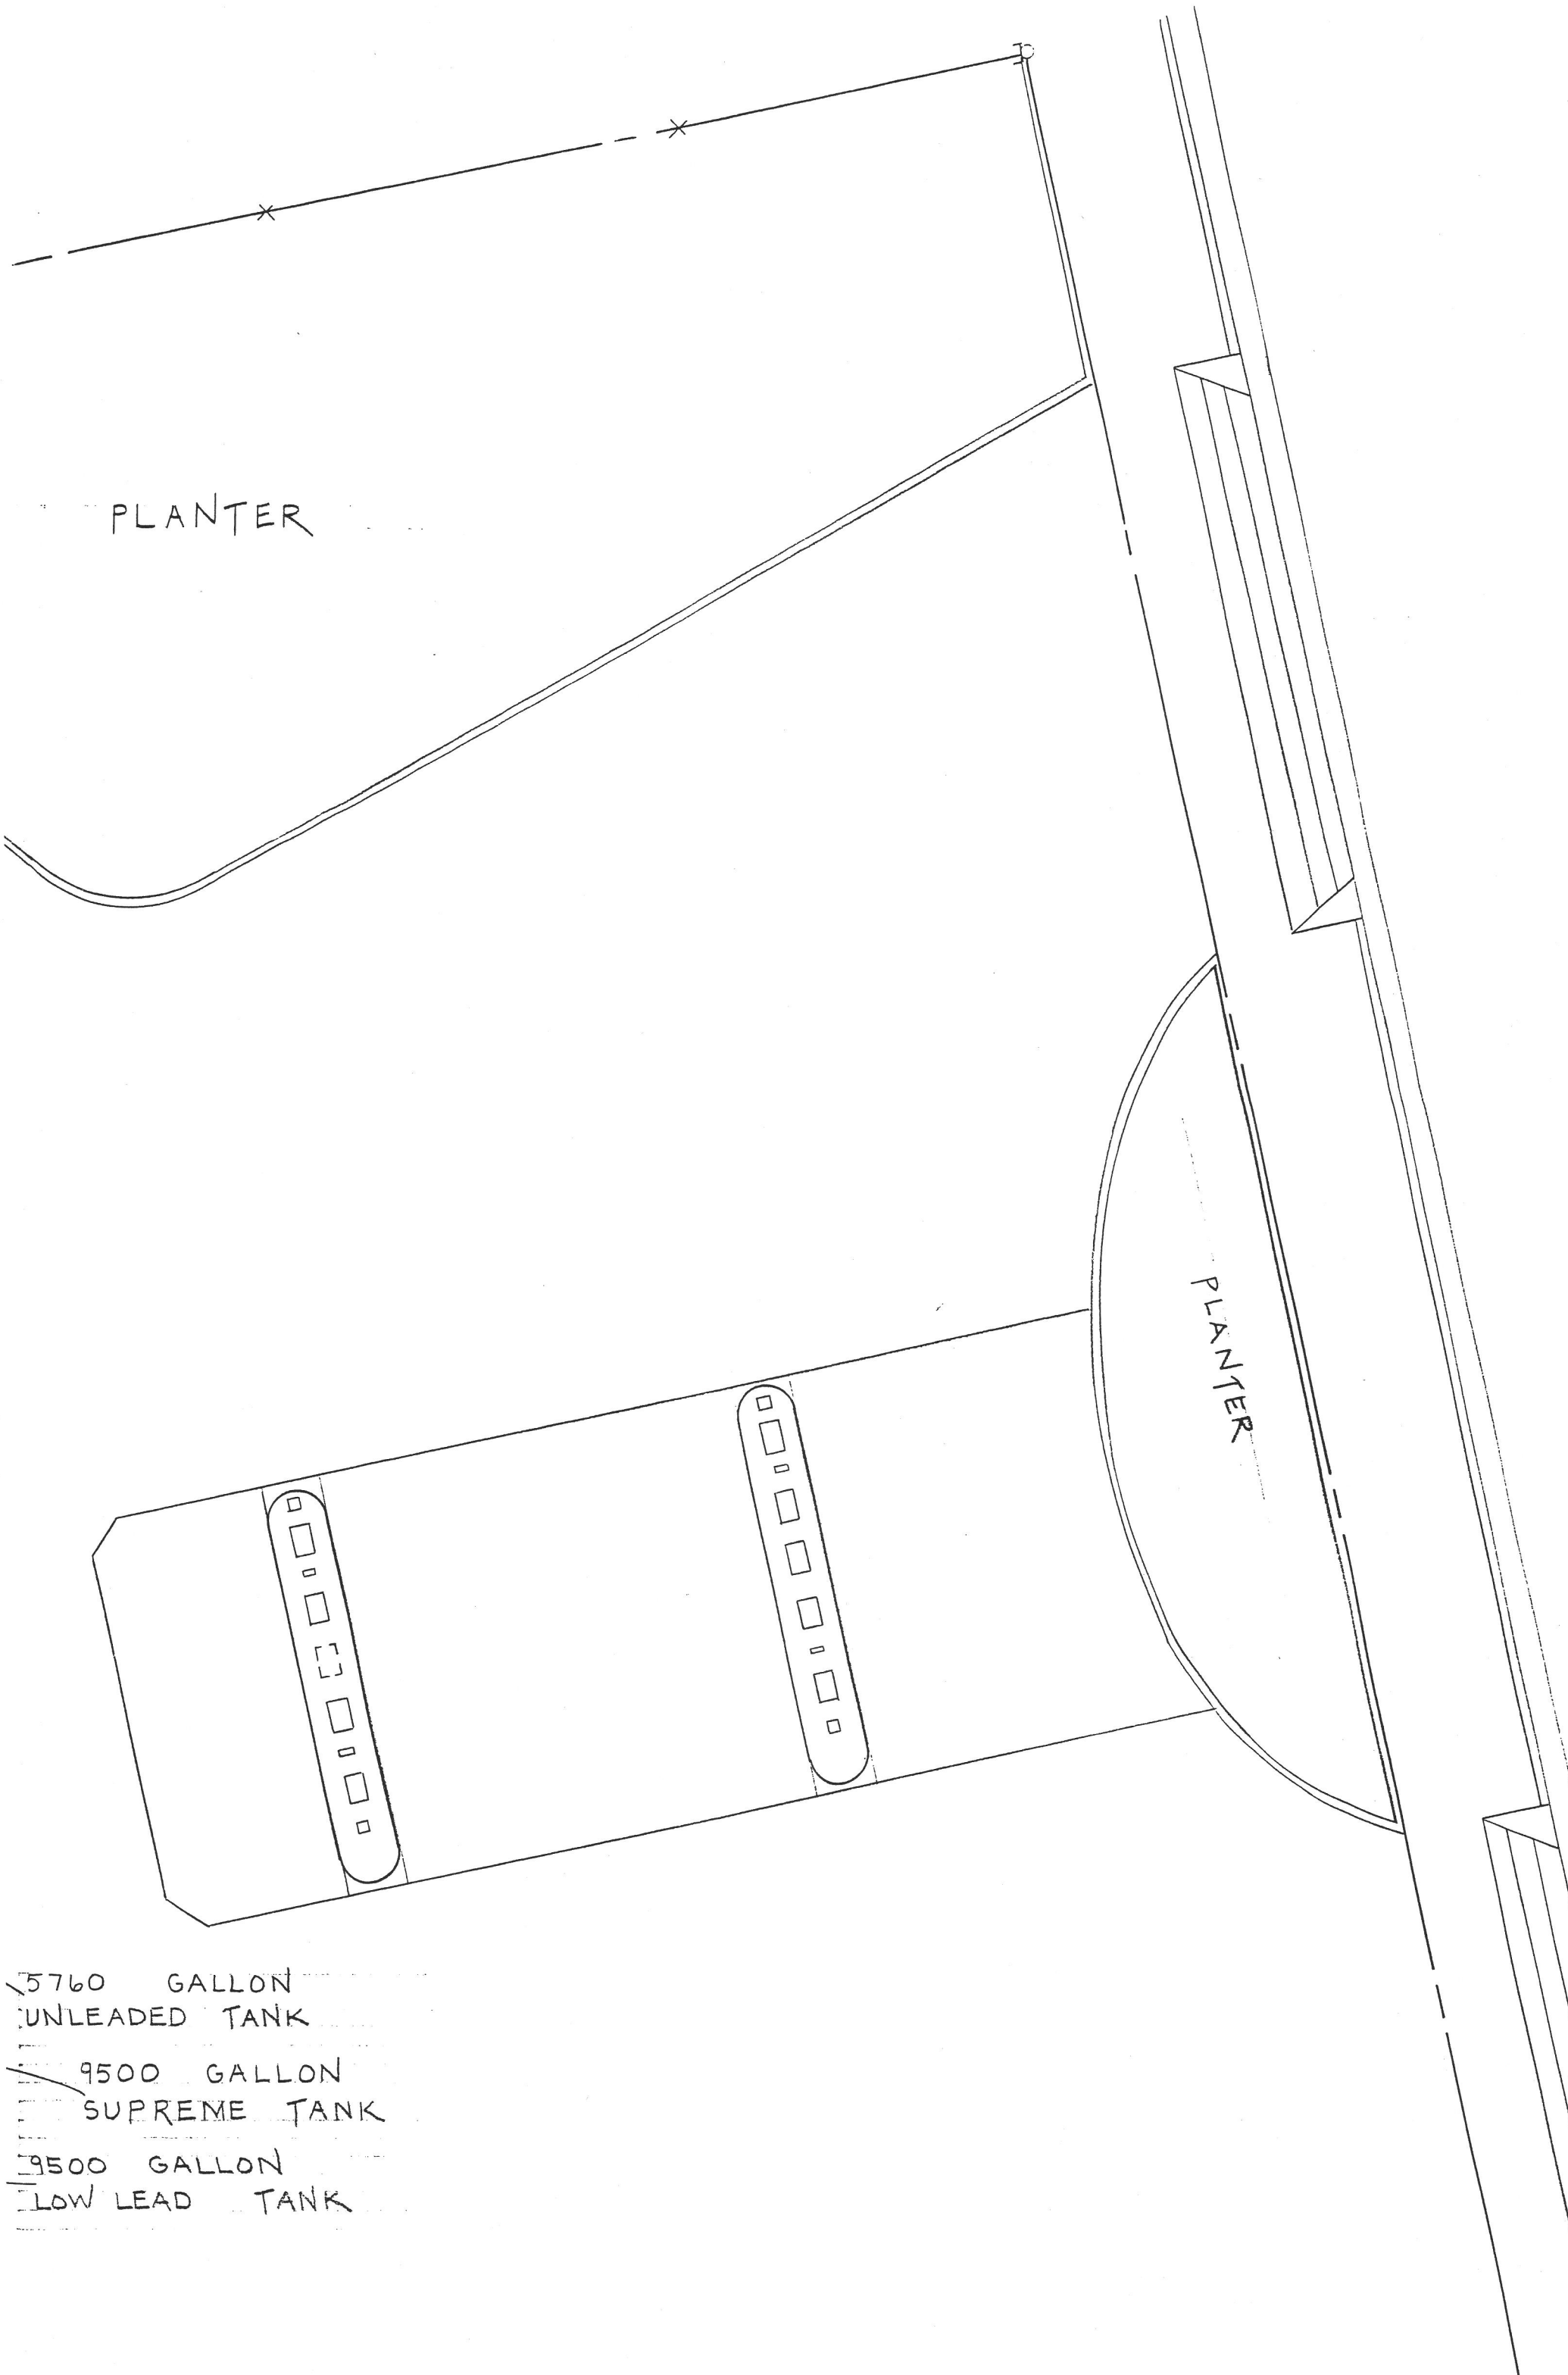

PLANTER



PLANTER

5760 GALLON UNLEADED TANK

9500 GALLON SUPREME TANK

9500 GALLON LOW LEAD TANK

PLANTER

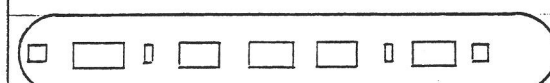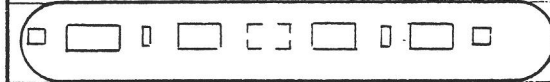


PLANTER

WASHINGTON

PLANTER

AVENUE

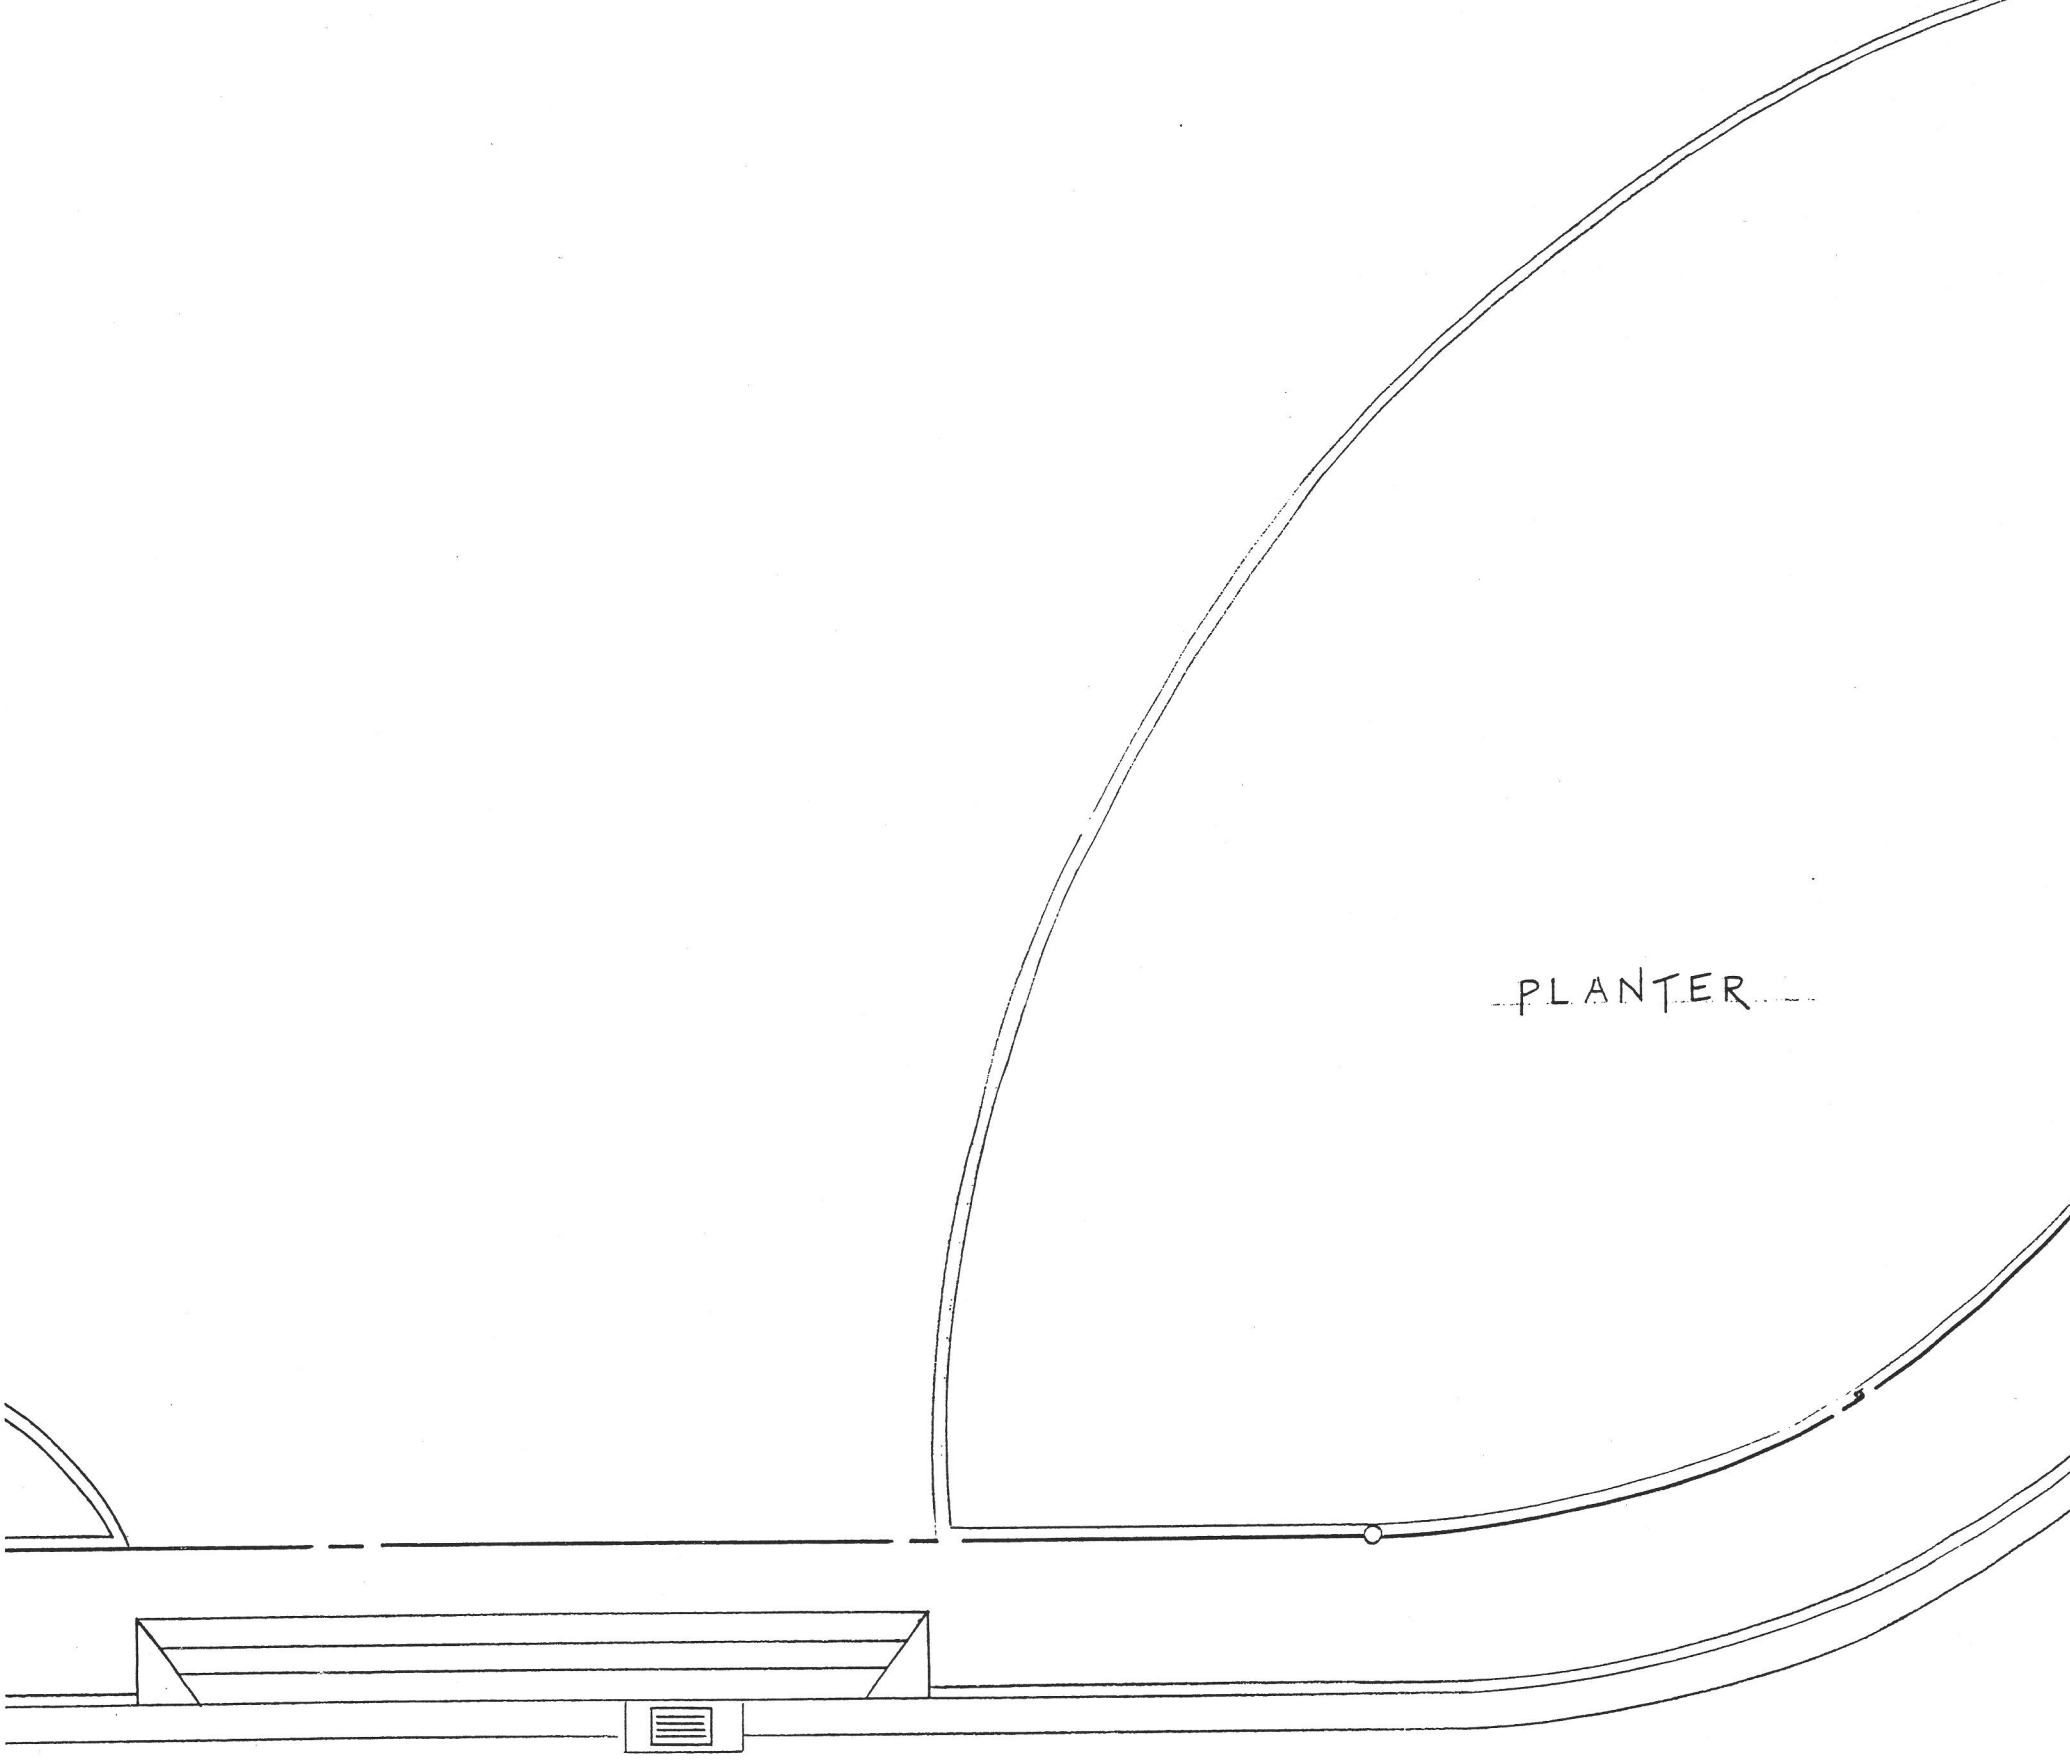

SITE PLAN

DEALER OPERATED 95630
WASHINGTON & GRANT
SAN LORENZO, CALIFORNIA

DATE- 11-01-89
SCALE. 1" = 10'-0"
DR. HCH