


RO-2442

# Advanced GeoEnvironmental, Inc.

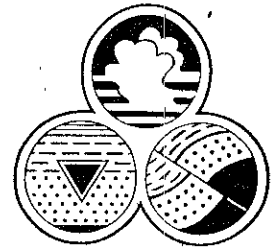

27 February 2002  
AGE-NC Project No. 99-0556

Ms Eva Chu  
Alameda County Health Care Services  
Environmental Health Services  
Environmental Protection  
1131 Harbor Bay Parkway, Suite 250  
Alameda, California 94502-6577

MAR 04 2002

**Subject: Subsurface Investigation Work Plan Addendum - Well Location  
Former Continental Volvo  
4030 East 14<sup>th</sup> Street, Oakland, California**

Dear Ms Chu:

At the request of Mr. Achim Ehrhardt of the former Continental Volvo, Inc., *Advanced GeoEnvironmental, Inc.* (AGE) had prepared the *Subsurface Investigation Work Plan*, dated 05 October 2000. However, based on our conversation 27 February 2002 regarding well locations and completion, AGE submits this letter as an addendum to the original report.

AGE will install three ground water wells. Monitoring well MW-1 will be immediately down-gradient and MW-2 will be approximately 200 feet down-gradient from the former waste oil UST. MW-3 will be located at the former heating oil UST. In addition, grab ground water samples will be collected at two specified locations in the auto service area. The modified locations of the wells and soil boring locations are depicted on Figure 2.

The work plan was unspecific in regards to the total depth of the ground water wells. However, based on previous soil probe borings advanced at the site, the known depth to water is approximately 40 feet bsg. Therefore, AGE proposes to completed the soil borings at 45 feet bsg and install a ten-foot screen interval as described in the work plan.

Upon approval of the work plan, AGE will procure permits and schedule field work with your office, 48 hours in advance of any sampling at the site. If you have any question or require further information regarding this work plan, please contact Mr. William Little of our office at (209) 467-1006.


Sincerely,

**Advanced GeoEnvironmental, Inc.**

William Little  
Project Geologist

Calvin F. Lee  
Project Geologist  
California Registered Geologist No. 7327

cc: Mr. Achim Ehrhardt - former Continental Volvo, Inc.  
Mr. Jory Hite - McKevitt Volvo  
837 Shaw Road, Stockton, California 95215  
Telephone (209) 467-1006 FAX (209) 467-1118

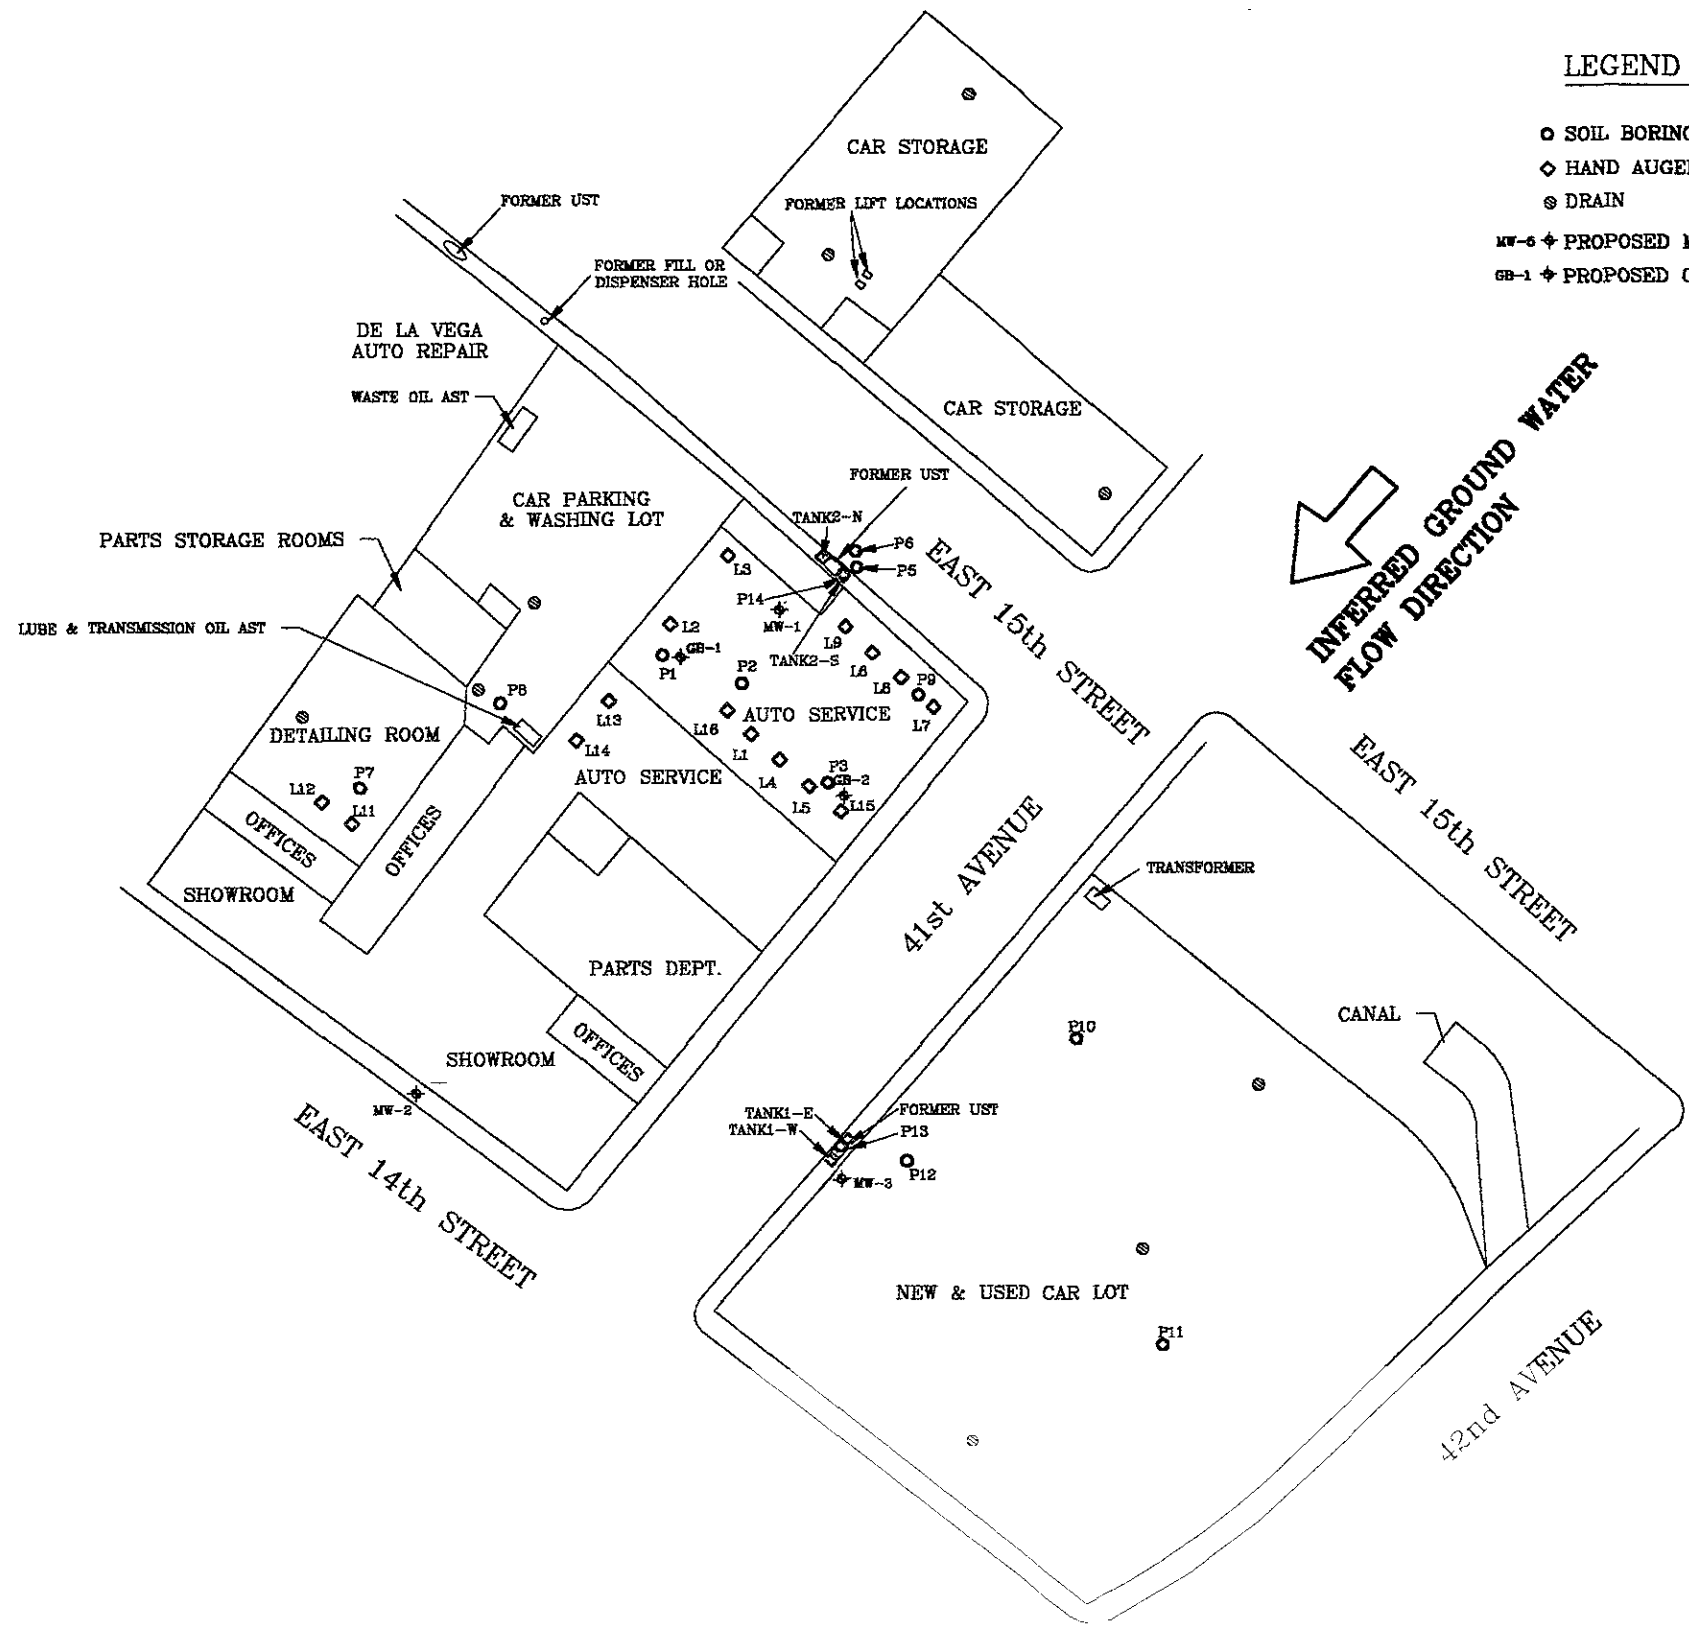

**LEGEND**


- SOIL BORING
- ◇ HAND AUGER/SIDEWALL SAMPLES
- ⊙ DRAIN
- MW-6 + PROPOSED MONITORING WELL LOCATION
- GB-1 + PROPOSED GRAB GROUND WATER SAMPLE BORING LOCATION

MAR 04 2002

SITE PLAN - WELL LOCATIONS  
 FORMER CONTINENTAL VOLVO  
 4030 EAST 14th STREET  
 OAKLAND, CALIFORNIA

Advanced GeoEnvironmental, Inc.  
 of Northern California

PROJECT NO. AGE-NC-99-0656	FILE: CON VOLVO	FIGURE:
DATE: 22 FEBRUARY 2002	DRAWN BY: MAC	2

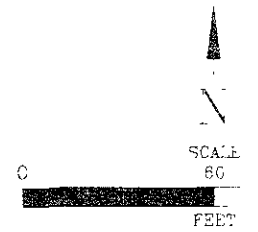

120