

Wickham, Jerry, Env. Health

From: Wickham, Jerry, Env. Health
Sent: Wednesday, October 19, 2011 1:59 PM
To: 'Magee, Amanda'
Cc: Brown, Damon
Subject: RE: 7-11 32266, Fuel Leak Case Number RO0002999, 1339 Vasco Rd, Livermore

Ms. Magee,

I cannot provide any comments without a case file review. Due to my case load, I am only able to look at cases once. Therefore, I suggest you submit your proposed location which would be reviewed along with the remainder of the submittal.

Regards,
Jerry Wickham
Alameda County Environmental Health
1131 Harbor Bay Parkway
Alameda, CA 94502-6577
phone: 510-567-6791
jerry.wickham@acgov.org

From: Magee, Amanda [<mailto:Amanda.Magee@stantec.com>]
Sent: Wednesday, October 19, 2011 9:45 AM
To: Wickham, Jerry, Env. Health
Cc: Brown, Damon
Subject: 7-11 32266, Fuel Leak Case Number RO0002999, 1339 Vasco Rd, Livermore

Mr. Wickham,



Stantec is currently finalizing the workplan for the plume delineation at the above referenced site, as requested in your letter dated August 29, 2011. Stantec has proposed to install one groundwater monitoring well (MW-4) downgradient (west-southwest) of MW-3, as indicated on the attached site plan. Please let me know if you have any comments on the well location so we can make any necessary changes before finalizing the workplan.

Thank you,




Amanda Magee
Geologic Associate
Stantec
3017 Kilgore Road Suite 100
Rancho Cordova CA 95670
Ph: (916) 384-0743
Fx: (916) 861-0430
Cell: (916) 747-3181
Amanda.Magee@stantec.com
stantec.COM

The content of this email is the confidential property of Stantec and should not be copied, modified, retransmitted, or used for any purpose except with Stantec's written authorization. If you are not the intended recipient, please delete all copies and notify us immediately.

 Please consider the environment before printing this email.

DATE: 10/18/11	APPROVED BY: DB	CHECKED BY: AM	DRAWN BY: STA	JOB NUMBER: 21502037	
FIGURE: 2	SITE PLAN WITH PROPOSED MONITORING WELL LOCATION		STORE NO. 32266 1339 NORTH VASCO ROAD LIVERMORE, CALIFORNIA		
					

No warranty is made by Stantec Consulting Corp. as to the accuracy, reliability, or completeness of these data. Original data were compiled from various sources. This information may not meet National Map Accuracy Standards. This product was developed electronically, and may be updated without notification. Any reproduction may result in a loss of scale and/or information.

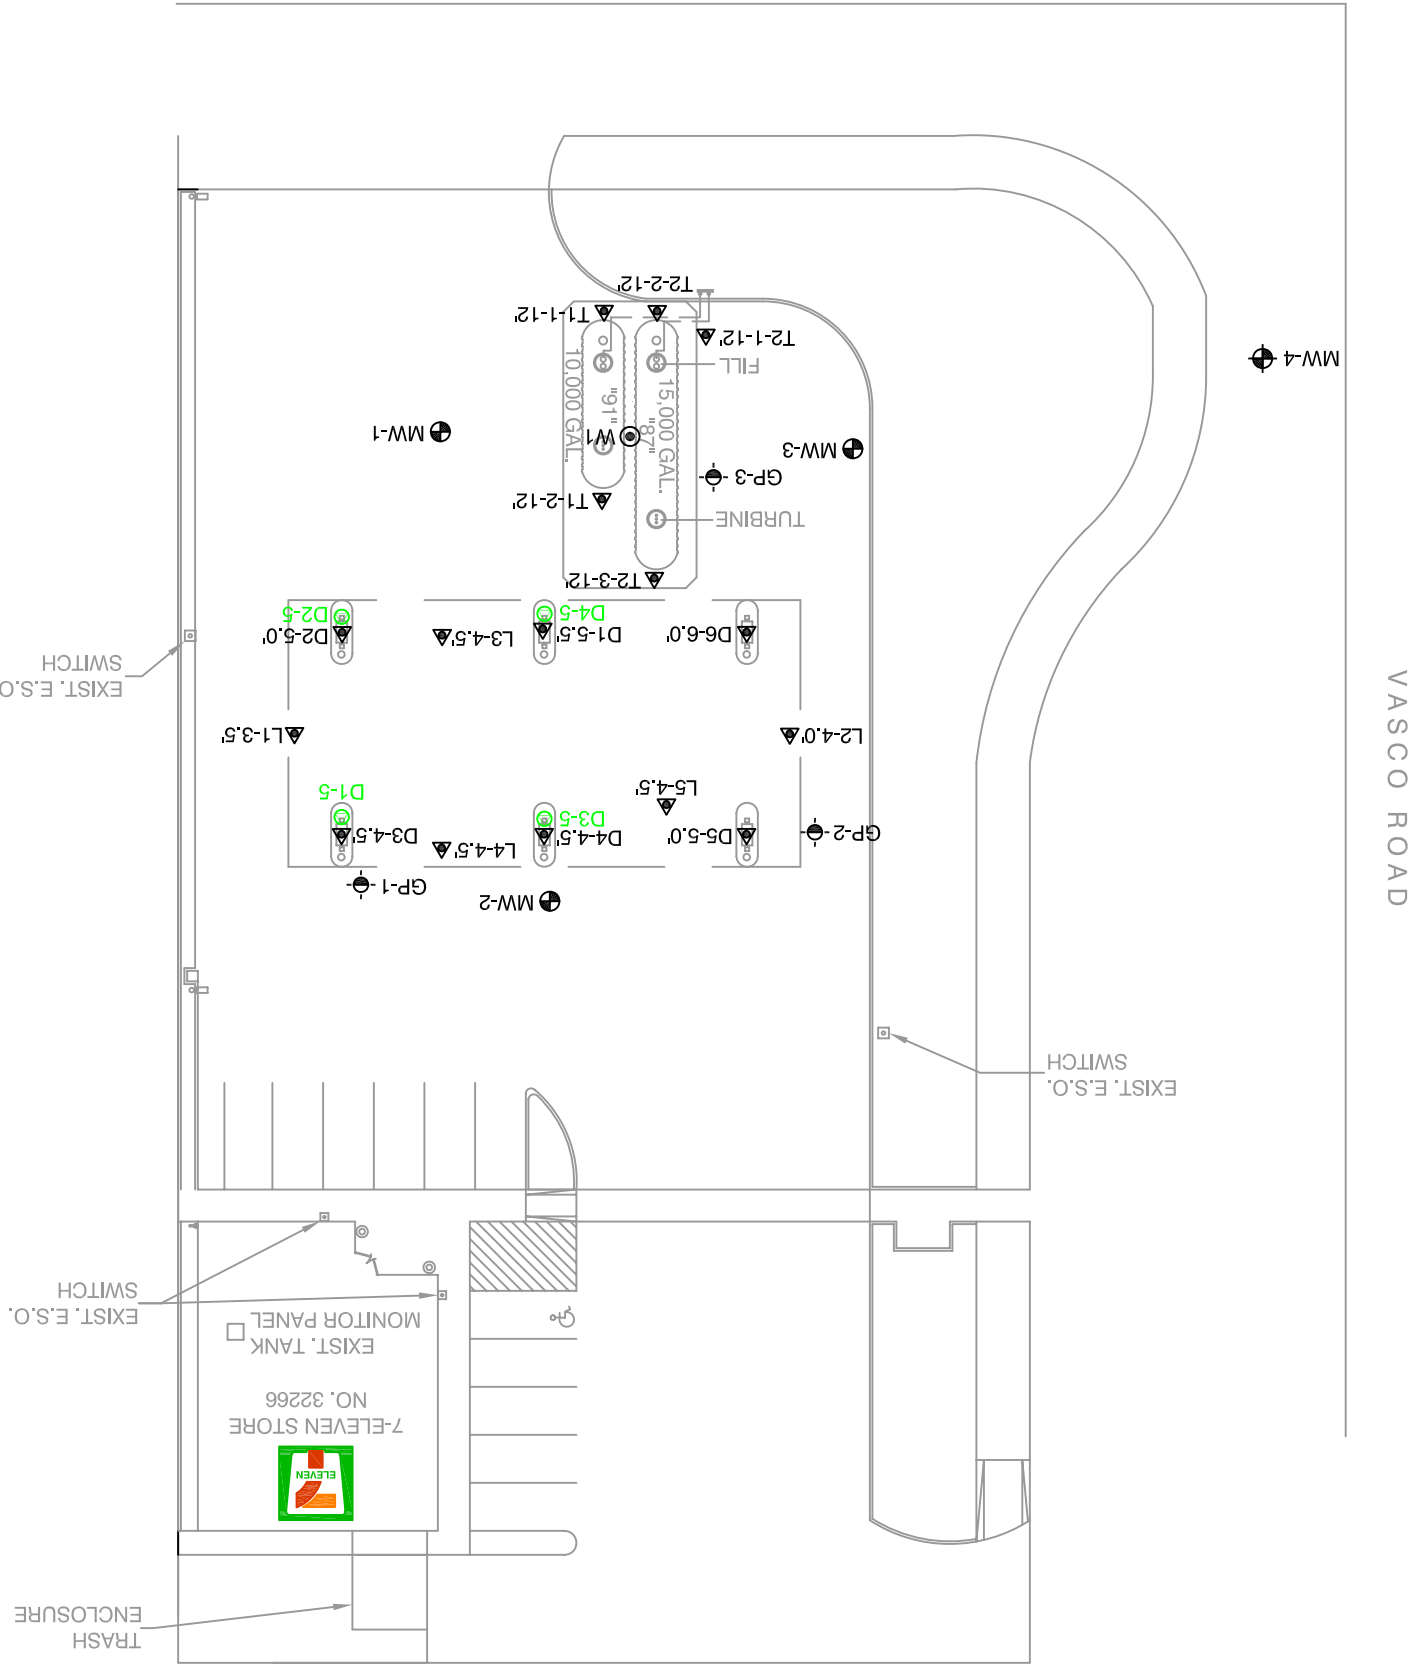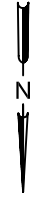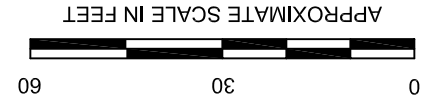

- LEGEND:**
- MW-4 PROPOSED GROUNDWATER MONITORING WELL
 - MW-1 GROUNDWATER MONITORING WELL
 - W1 UST EXCAVATION WATER SAMPLE LOCATION
 - GP-1 GEOPROBE SAMPLE LOCATION
 - L5-4.5' 2008 SOIL SAMPLE LOCATION
 - D1-5 2005 SOIL SAMPLE LOCATION

VASCO ROAD

SCENIC AVE.