

## Detterman, Mark, Env. Health

---

**From:** Gary Mulkey [gary@cci-envr.com]  
**Sent:** Monday, January 11, 2016 10:51 AM  
**To:** Detterman, Mark, Env. Health  
**Subject:** Delong Petroleum Site  
**Attachments:** Boring Location Map.pdf

Hello Mark:

I have attached a revised boring location map for the Delong Petroleum site in Alameda. I was wondering if we could reduce the number of borings to 7 from 10? The total area is not very large, seems to me 7 borings will cover the area. If you want 10, I'll revise the map.

I have scheduled Cal West concrete coring to core the boring locations on Monday the 18<sup>th</sup>. Vironex is scheduled to drill the borings on January 19<sup>th</sup>, starting around 8 AM. Let me know regarding the number of borings.

Thanks.


Gary Mulkey

*Compliance & Closure, Inc.*  
*4115 Blackhawk Plaza Circle*  
*Suite 100*  
*Danville, CA 94506*  
*(925) 580-2258*  
[gary@cci-envr.com](mailto:gary@cci-envr.com)



Buena Vista Avenue

Webster Street

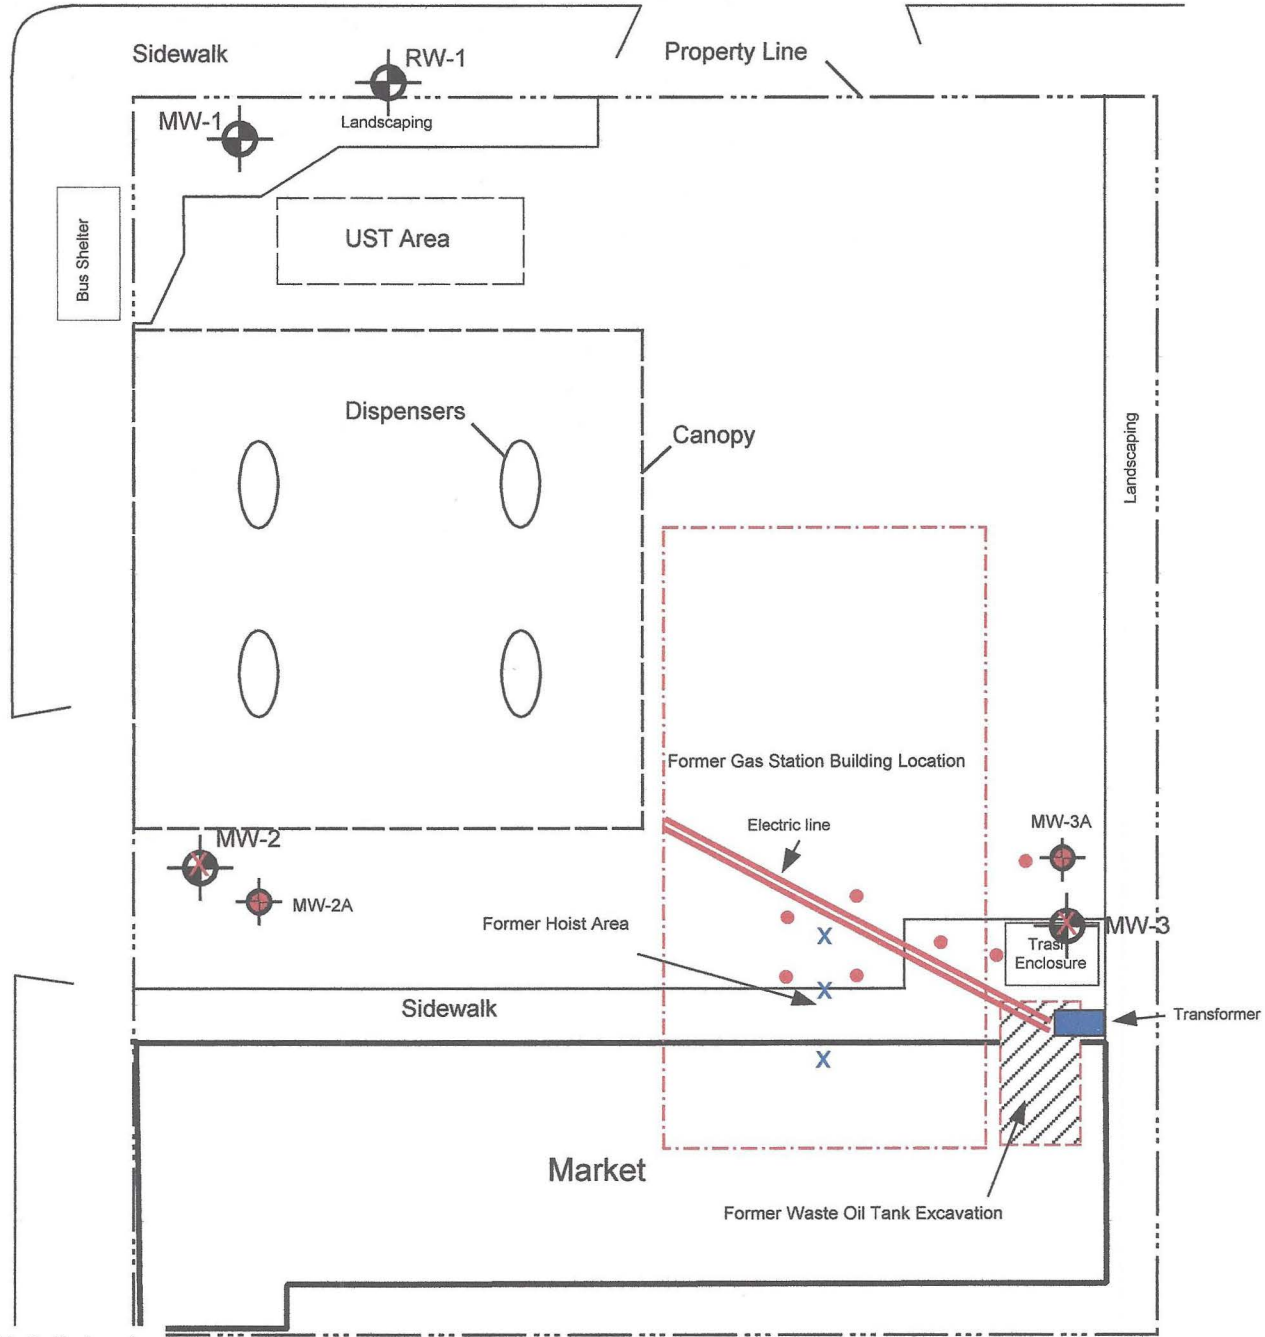

Legend

- Monitoring Well to Be Destroyed
- Proposed New Monitoring Well Location
- Proposed GeoProbe Boring

0 10 20  
 Approximate Scale  
 1" = 20'

Base: ALFA Environmental, 2014

Job No.:	<b>Site Plan</b> 76 Gas Station 1716 Webster Street Alameda, California	<b>Compliance &amp; Closure, Inc.</b>	
Date:		121214-1	12/29/2015
		Drawn by:	Figure No.:
		NLN	1