


DANK OF AMER
PARKING LOT

N25°21'07"E 100.05'

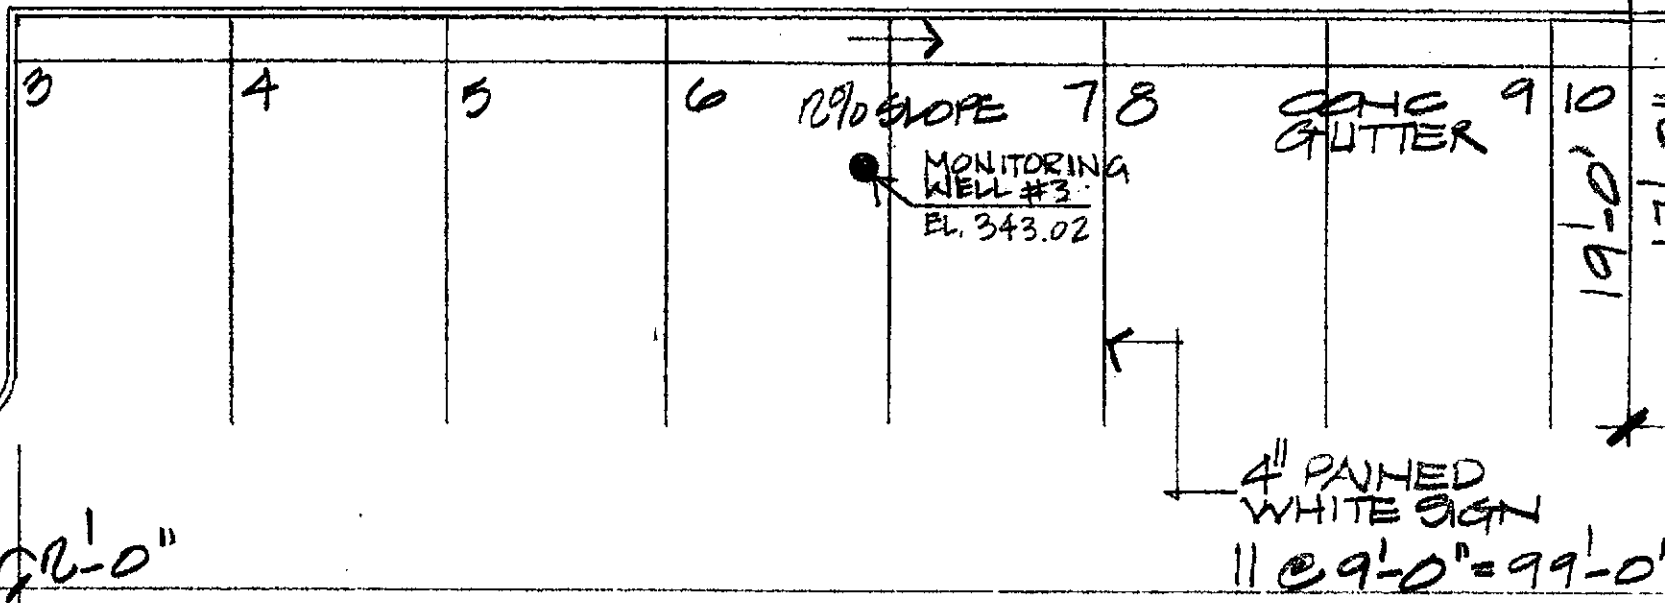

5'-0" 7' x 9'-0"

PARKING - A


SLOPE 2%

2'-0" 2 @ 9'-0" = 18'-0" 4'-0" 8'-0"




← DANK OF AMERICA

DRIVEWAY

108.90'

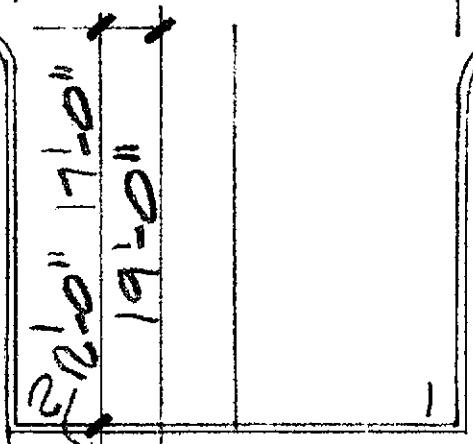

LANDSCAPE

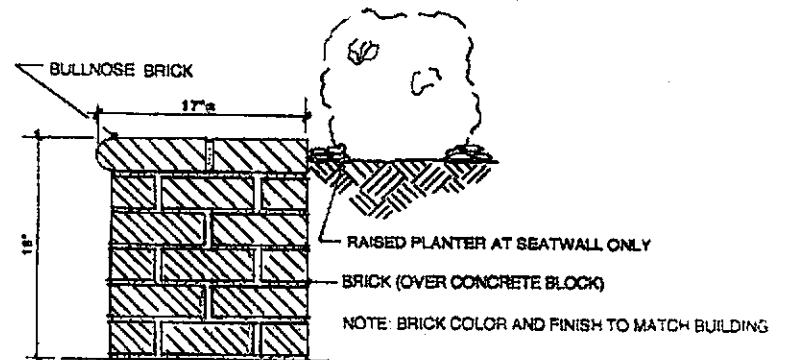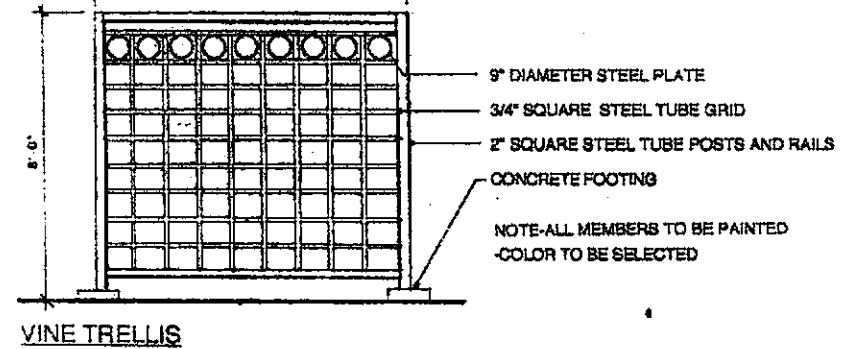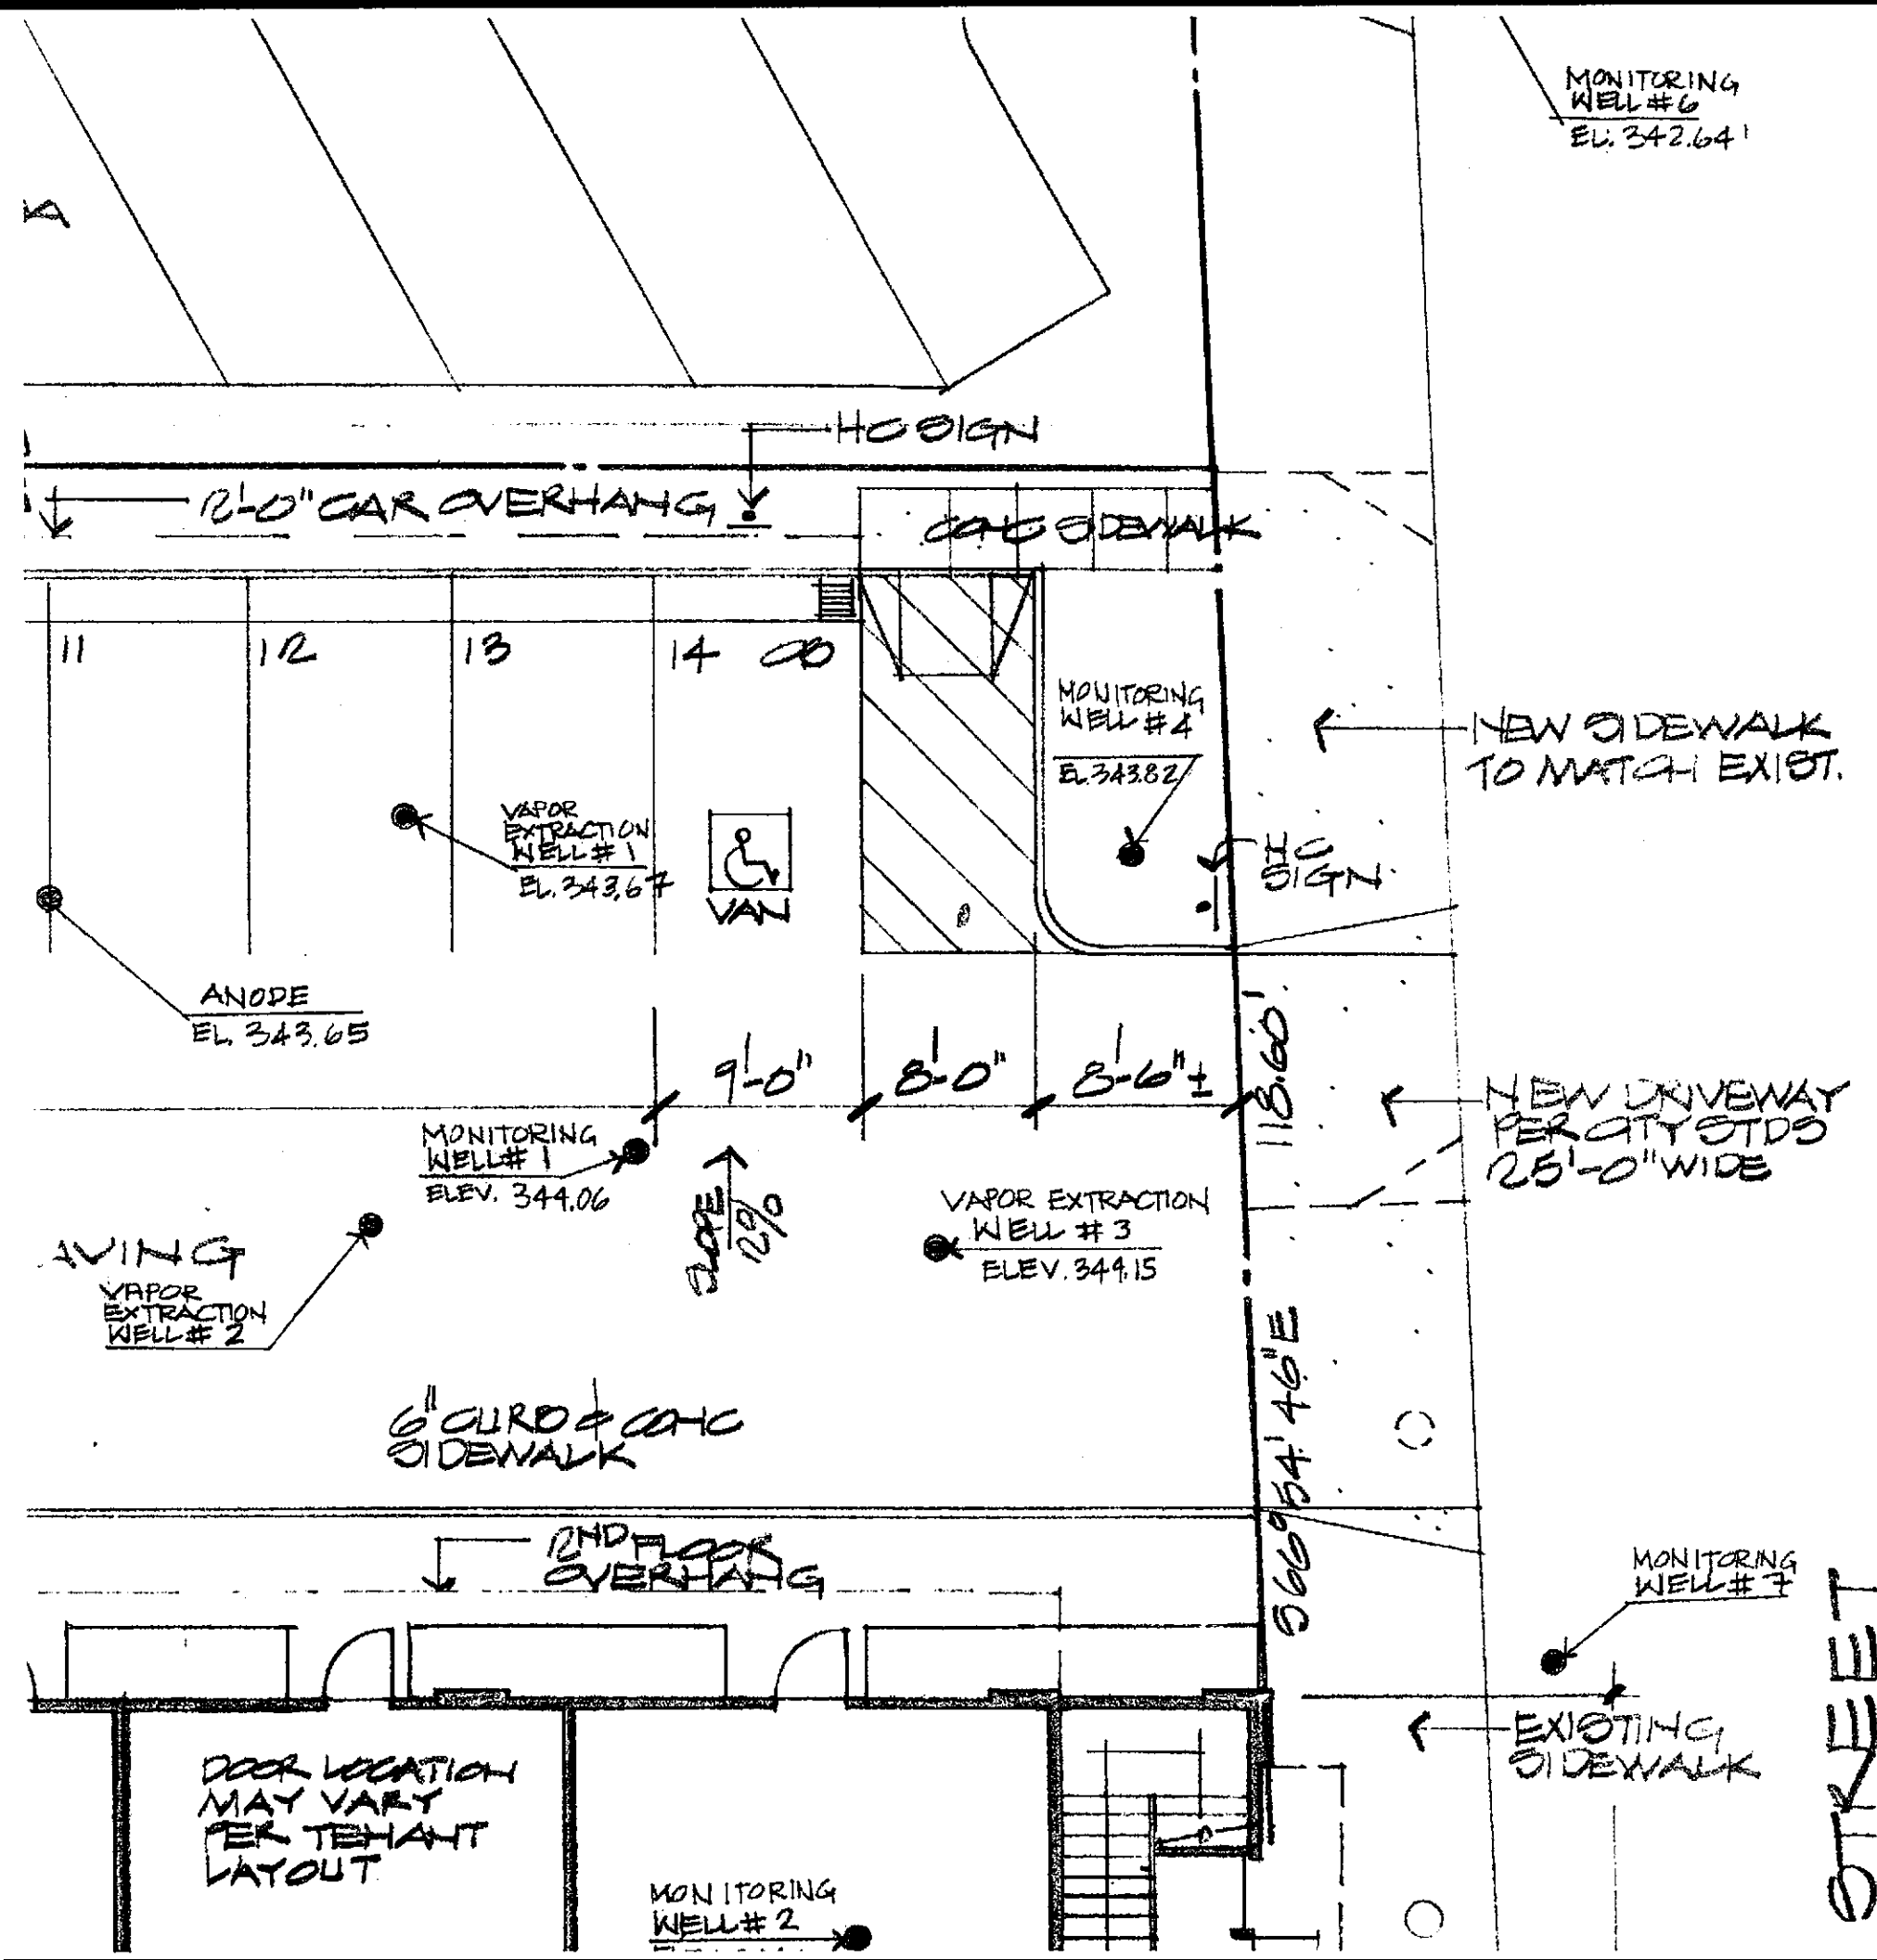


BRICK SEATWALL AND BRICK BENCH

SEE LANDSCAPE DWG'S FOR LOCATIONS

3860 Blackhawk Rd
Suite 170
Danville, CA



Revision :

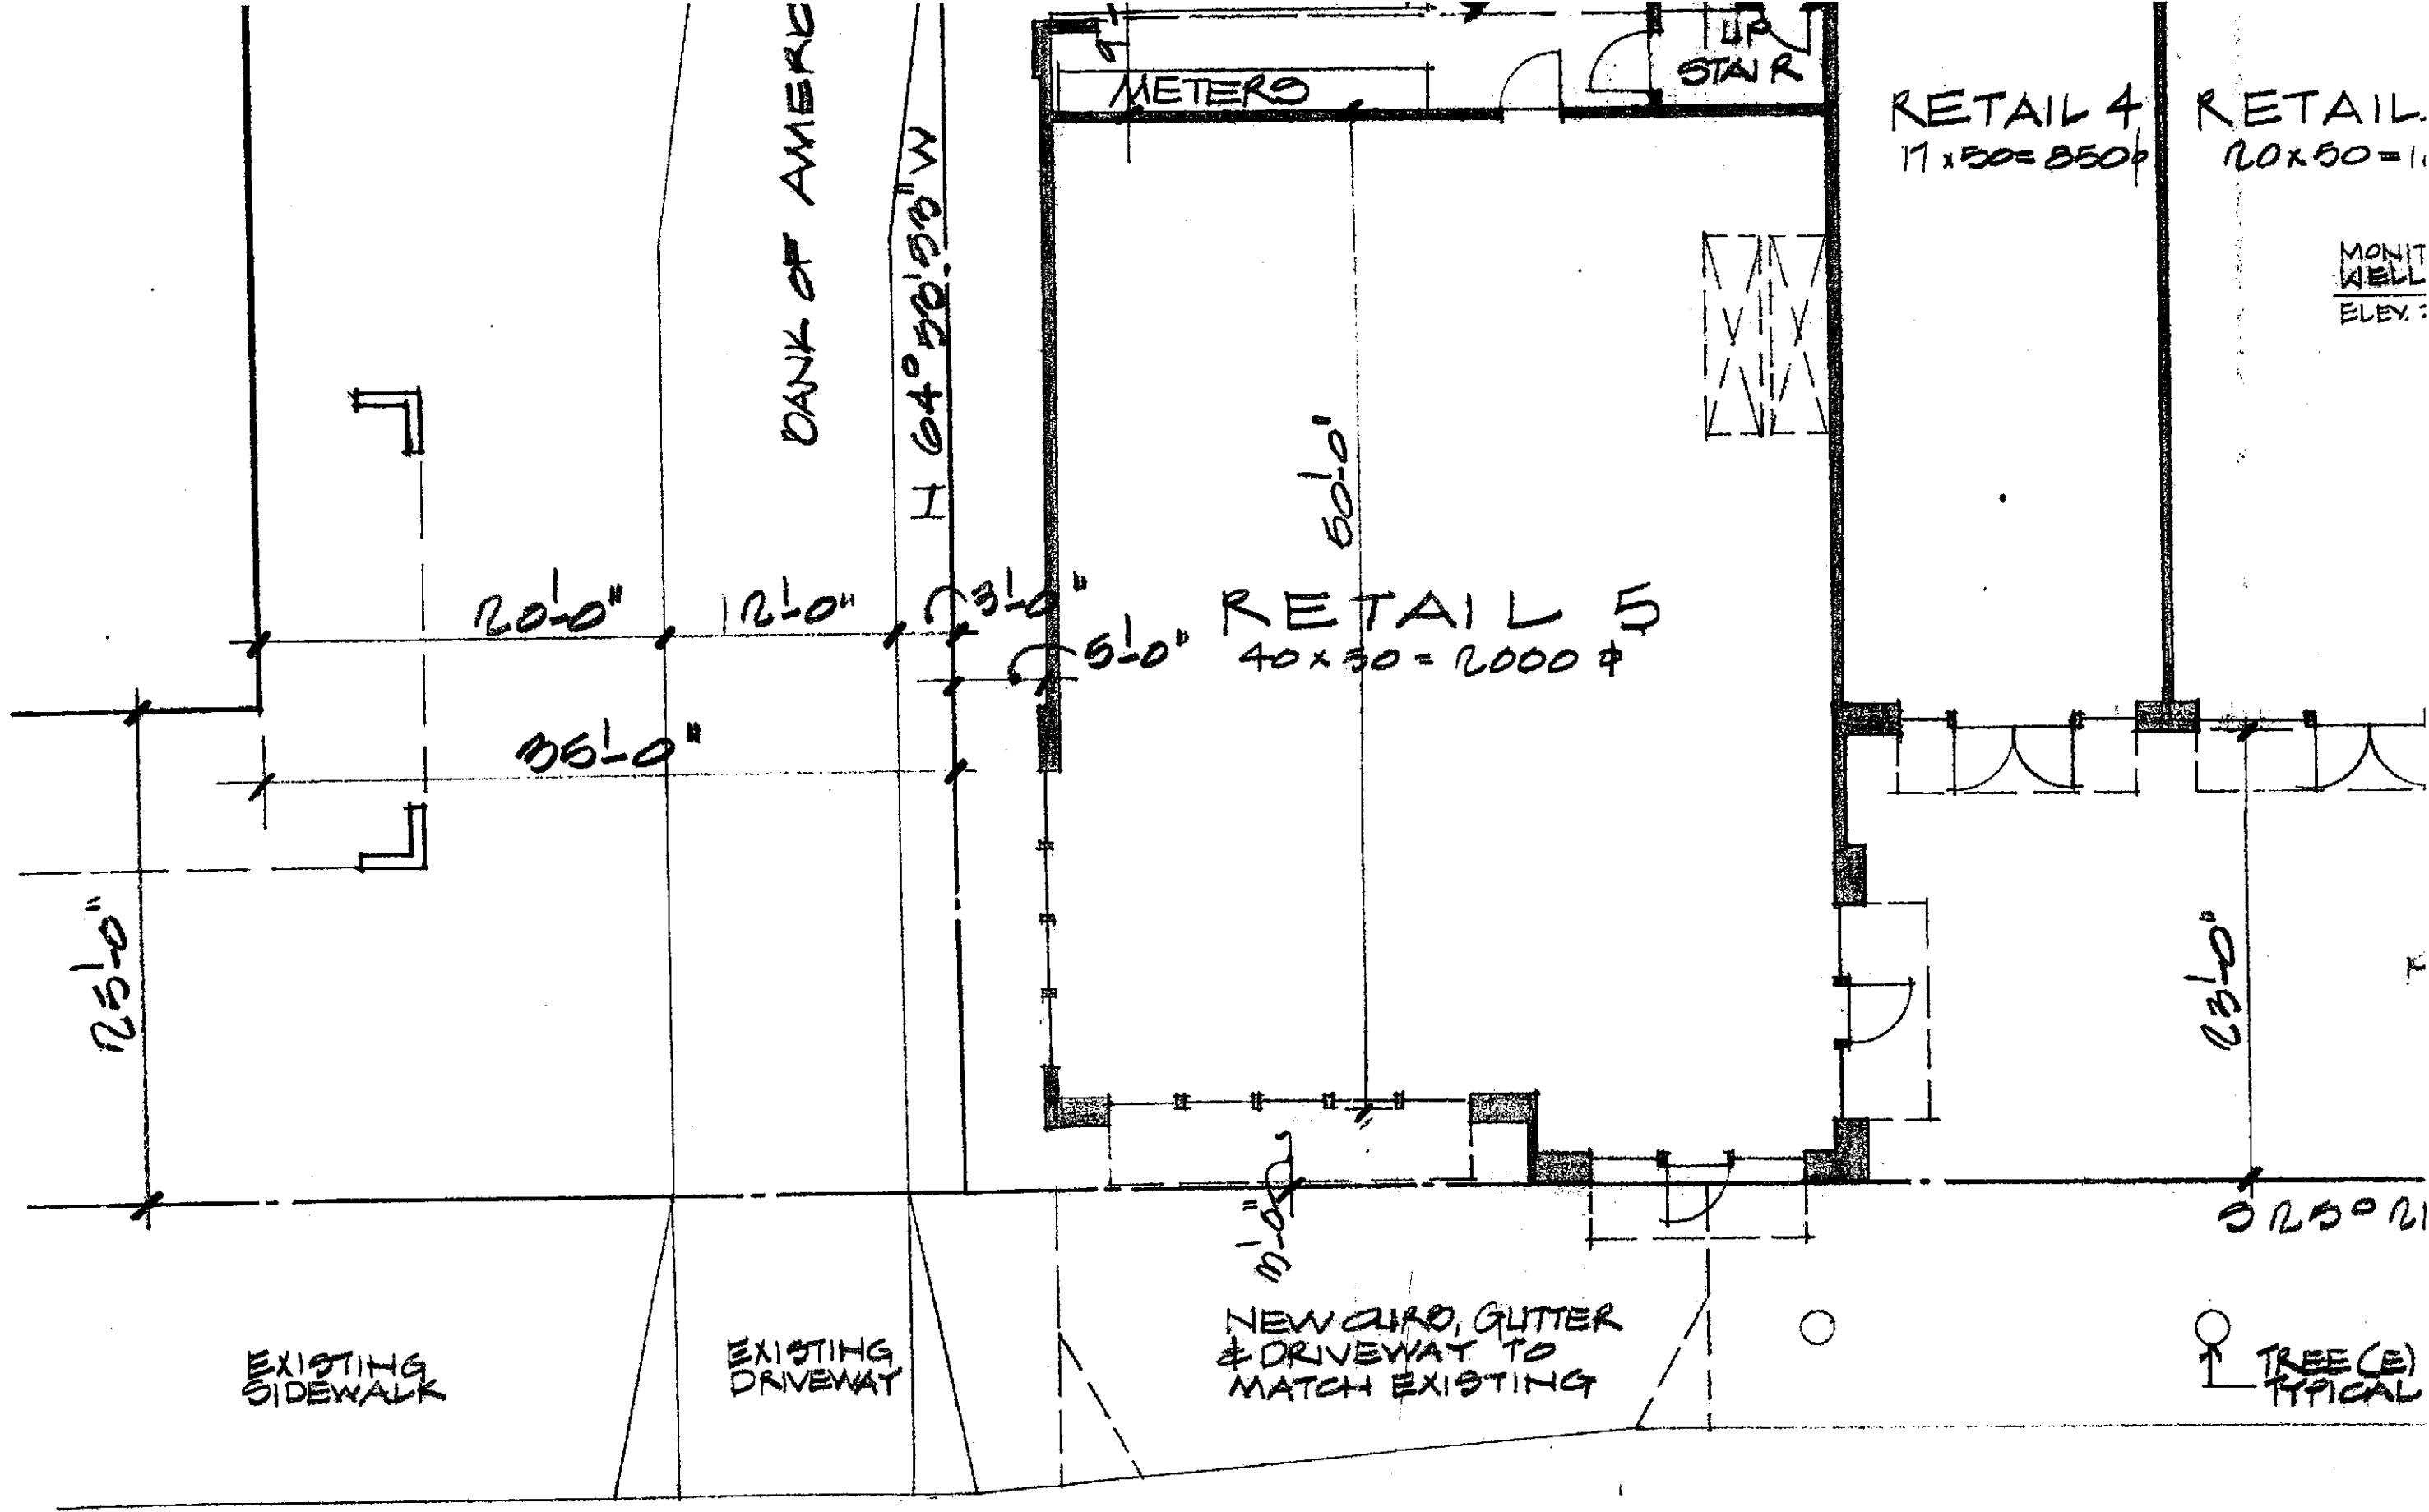

RETAIL 4
17 x 50 = 850


RETAIL 5
40 x 30 = 1200

UP STAIR

MONT
WELL
ELEV.:

MAIN STREET



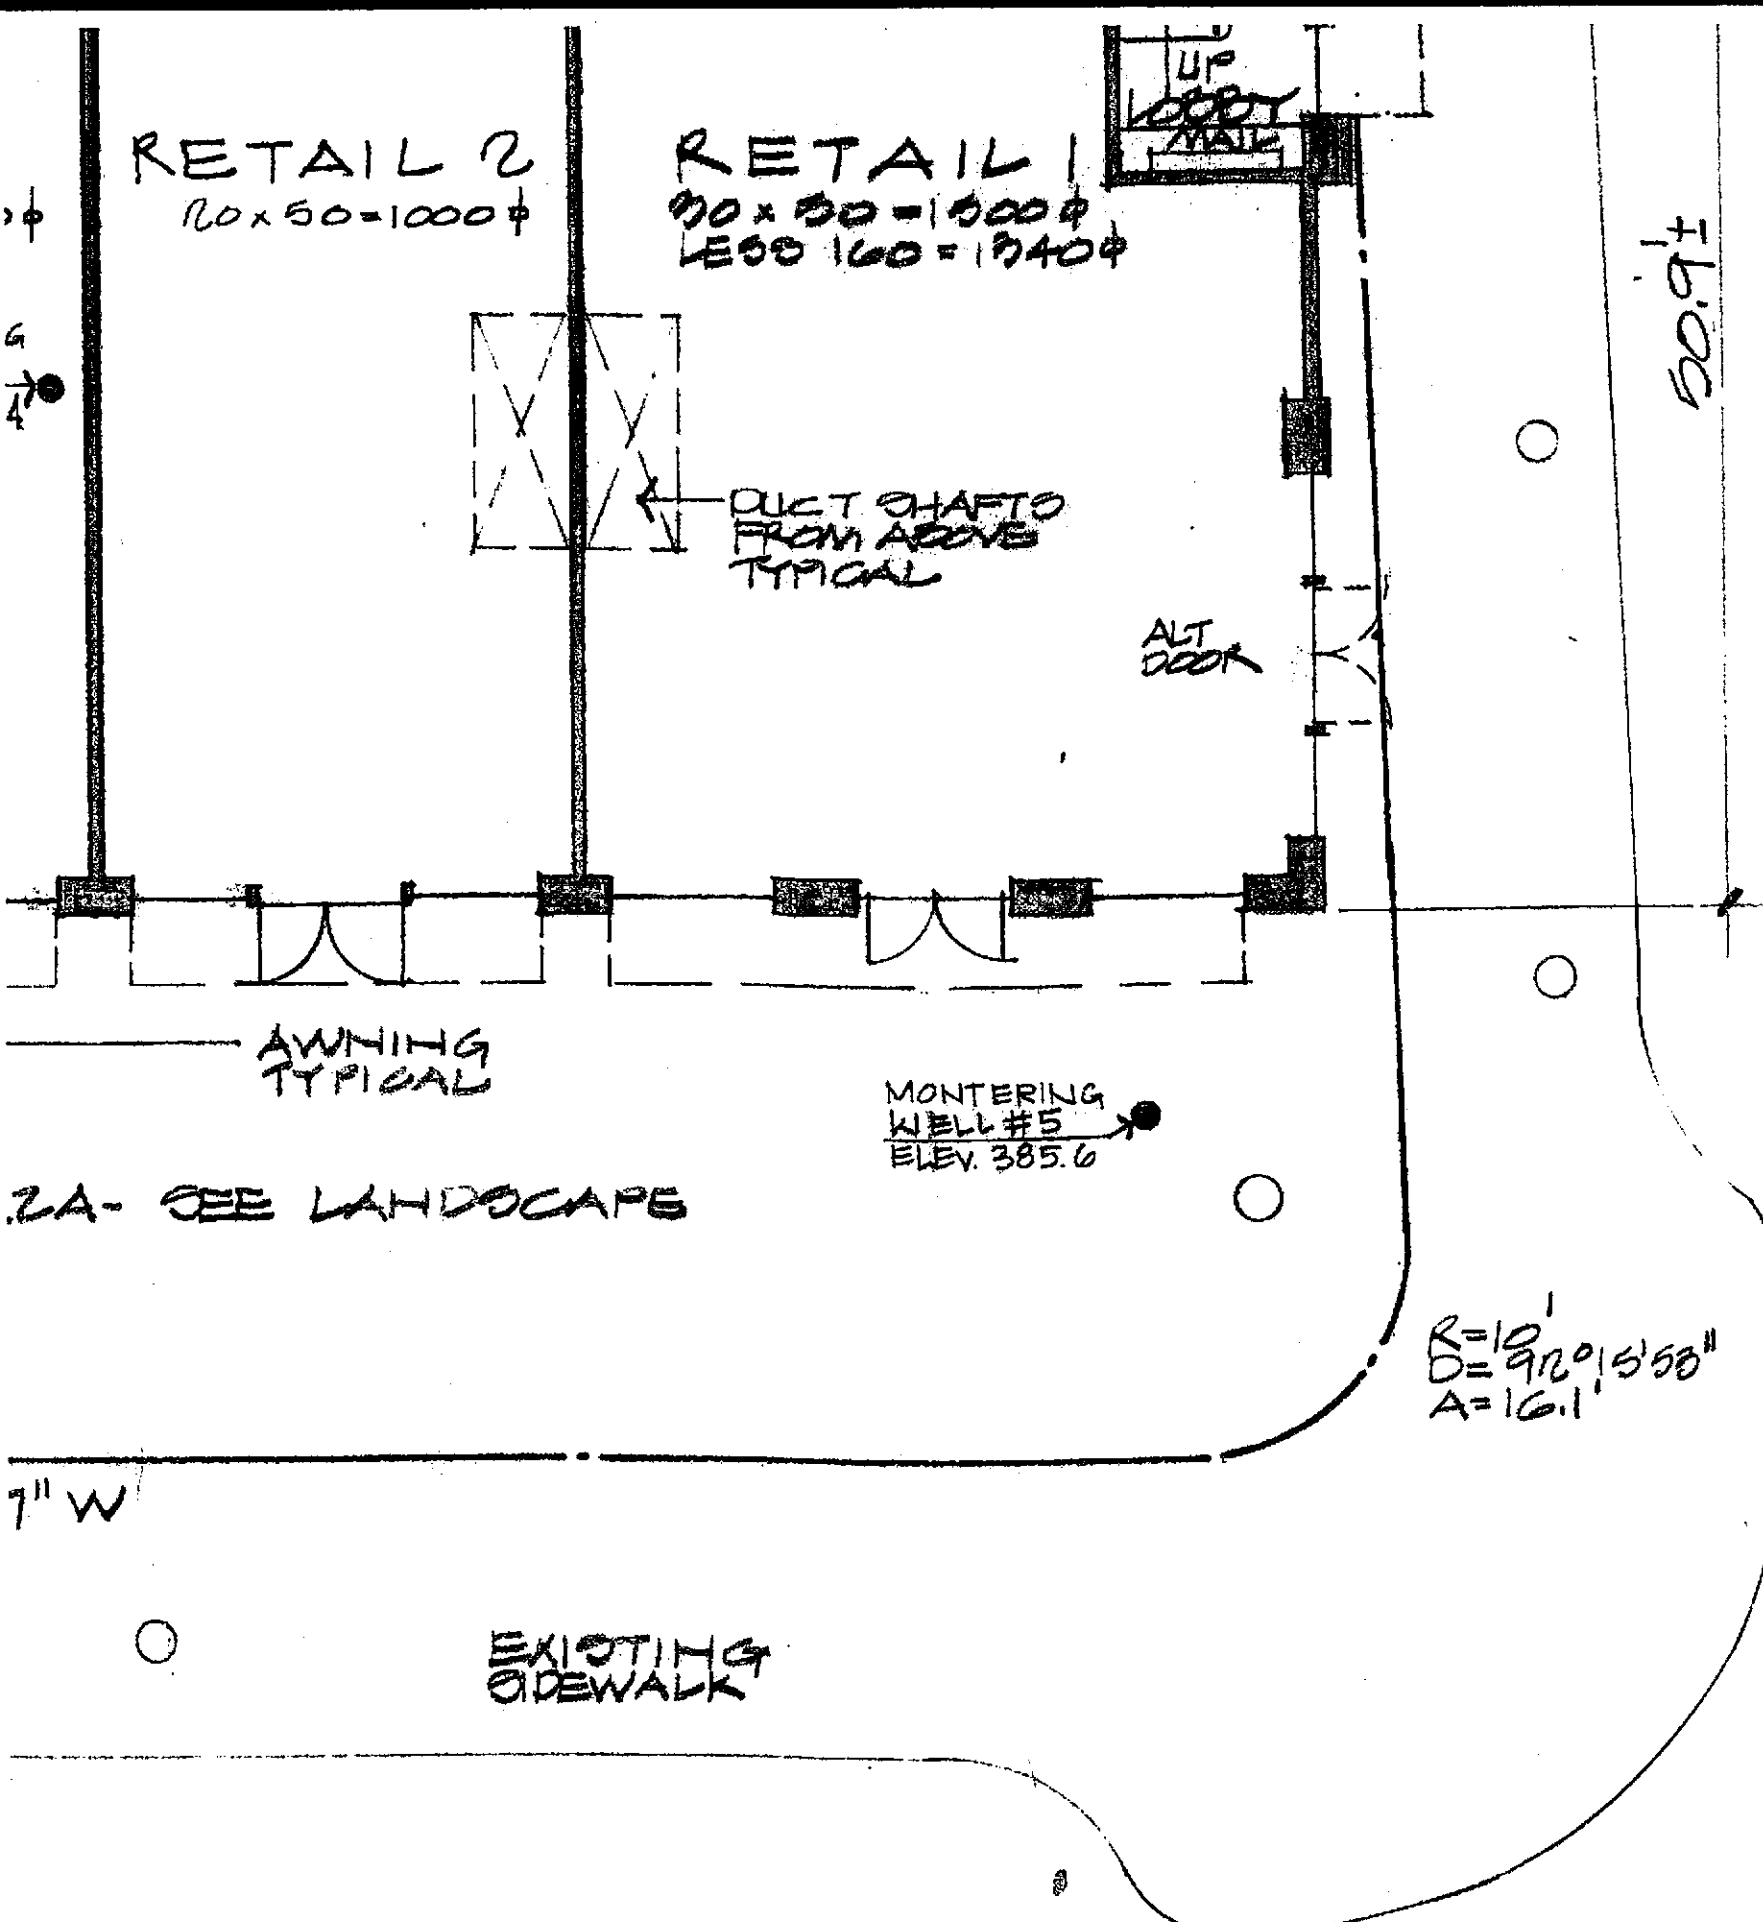


WEST ANGELA

PROJECT DATA

FIRST FLOOR AREA - 6583 ϕ
 SECOND FLOOR AREA - 7085 ϕ
 TOTAL - 13,668 ϕ

PARKING = 14 CARS
 SITE AREA = 17,432 ϕ
 ZONING = CC

FIRST FLOOR - COMMERCIAL
 SECOND FLOOR - RESIDENTIAL
 7 - 1 BEDROOM
 1 - 2 BEDROOM

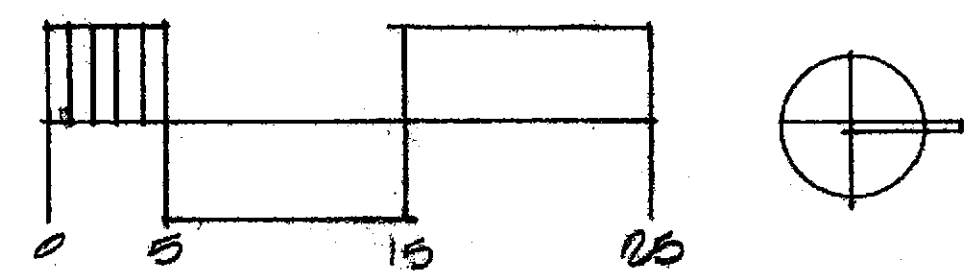

SITE PLAN

Job No. : H
 Date : 8
 Drawn :

NEW COMMERCIAL/
 RESIDENTIAL BUILDING