

90 MAY 11 AM 11:03

May 9, 1990

Ms. Katherine Chesick
Alameda County Health Department
Hazardous Materials Division
80 Swan Way, Room 200
Oakland, California 95641

SUBJECT: WELL ABANDONMENT

AGE Project No. 004-88-059

Dear Ms. Chesick:

Anania Geologic Engineering (AGE) requests permission to abandon eleven more wells at the Oakland Dairy facility located at 1310 14th Street in Oakland, California. Included in this set are eight product recovery points and three vapor recovery wells designated as PR-10, PR-74, PR-78, PR-79, PR-89, PR-90, PR-98, PR-100, V-26, V-27, and V-56. The wells to be abandoned are highlighted in yellow on the enclosed map. To date, 23 wells have been abandoned at the site. One well, MW-21 is permitted for abandonment and is scheduled to be abandoned on May 9, 1990. For your reference, the abandoned wells, including MW-21 are highlighted in green.

The product recovery points will be abandoned by over drilling the well to a depth of one foot below the casing and backfilling the hole with concrete using a tremie pipe. In the case of the vapor recovery wells, the wells will be drilled to the base of the casing and then backfilled with concrete using a tremie pipe. The vapor recovery wells will not be drilled below the casing because the wells are set just above groundwater. Complete abandonment above the groundwater surface is preferred to reduce the potential for further contamination of the groundwater.

AGE would like to abandon these wells beginning the week of May 21, 1990 if possible. Once AGE receives your approval, an abandonment permit from Zone 7 will be obtained. I will contact you early next

week if I have not already heard from you. If you have any questions, please feel free to contact Robyn McKinney at (415) 548-0377 or myself at (916) 631-0154.

Sincerely,


ANANIA GEOLOGIC ENGINEERING



Mary L. Scruggs
Operations Manager
General Partner

Enclosure

cc: Merle Wood
Jim Person

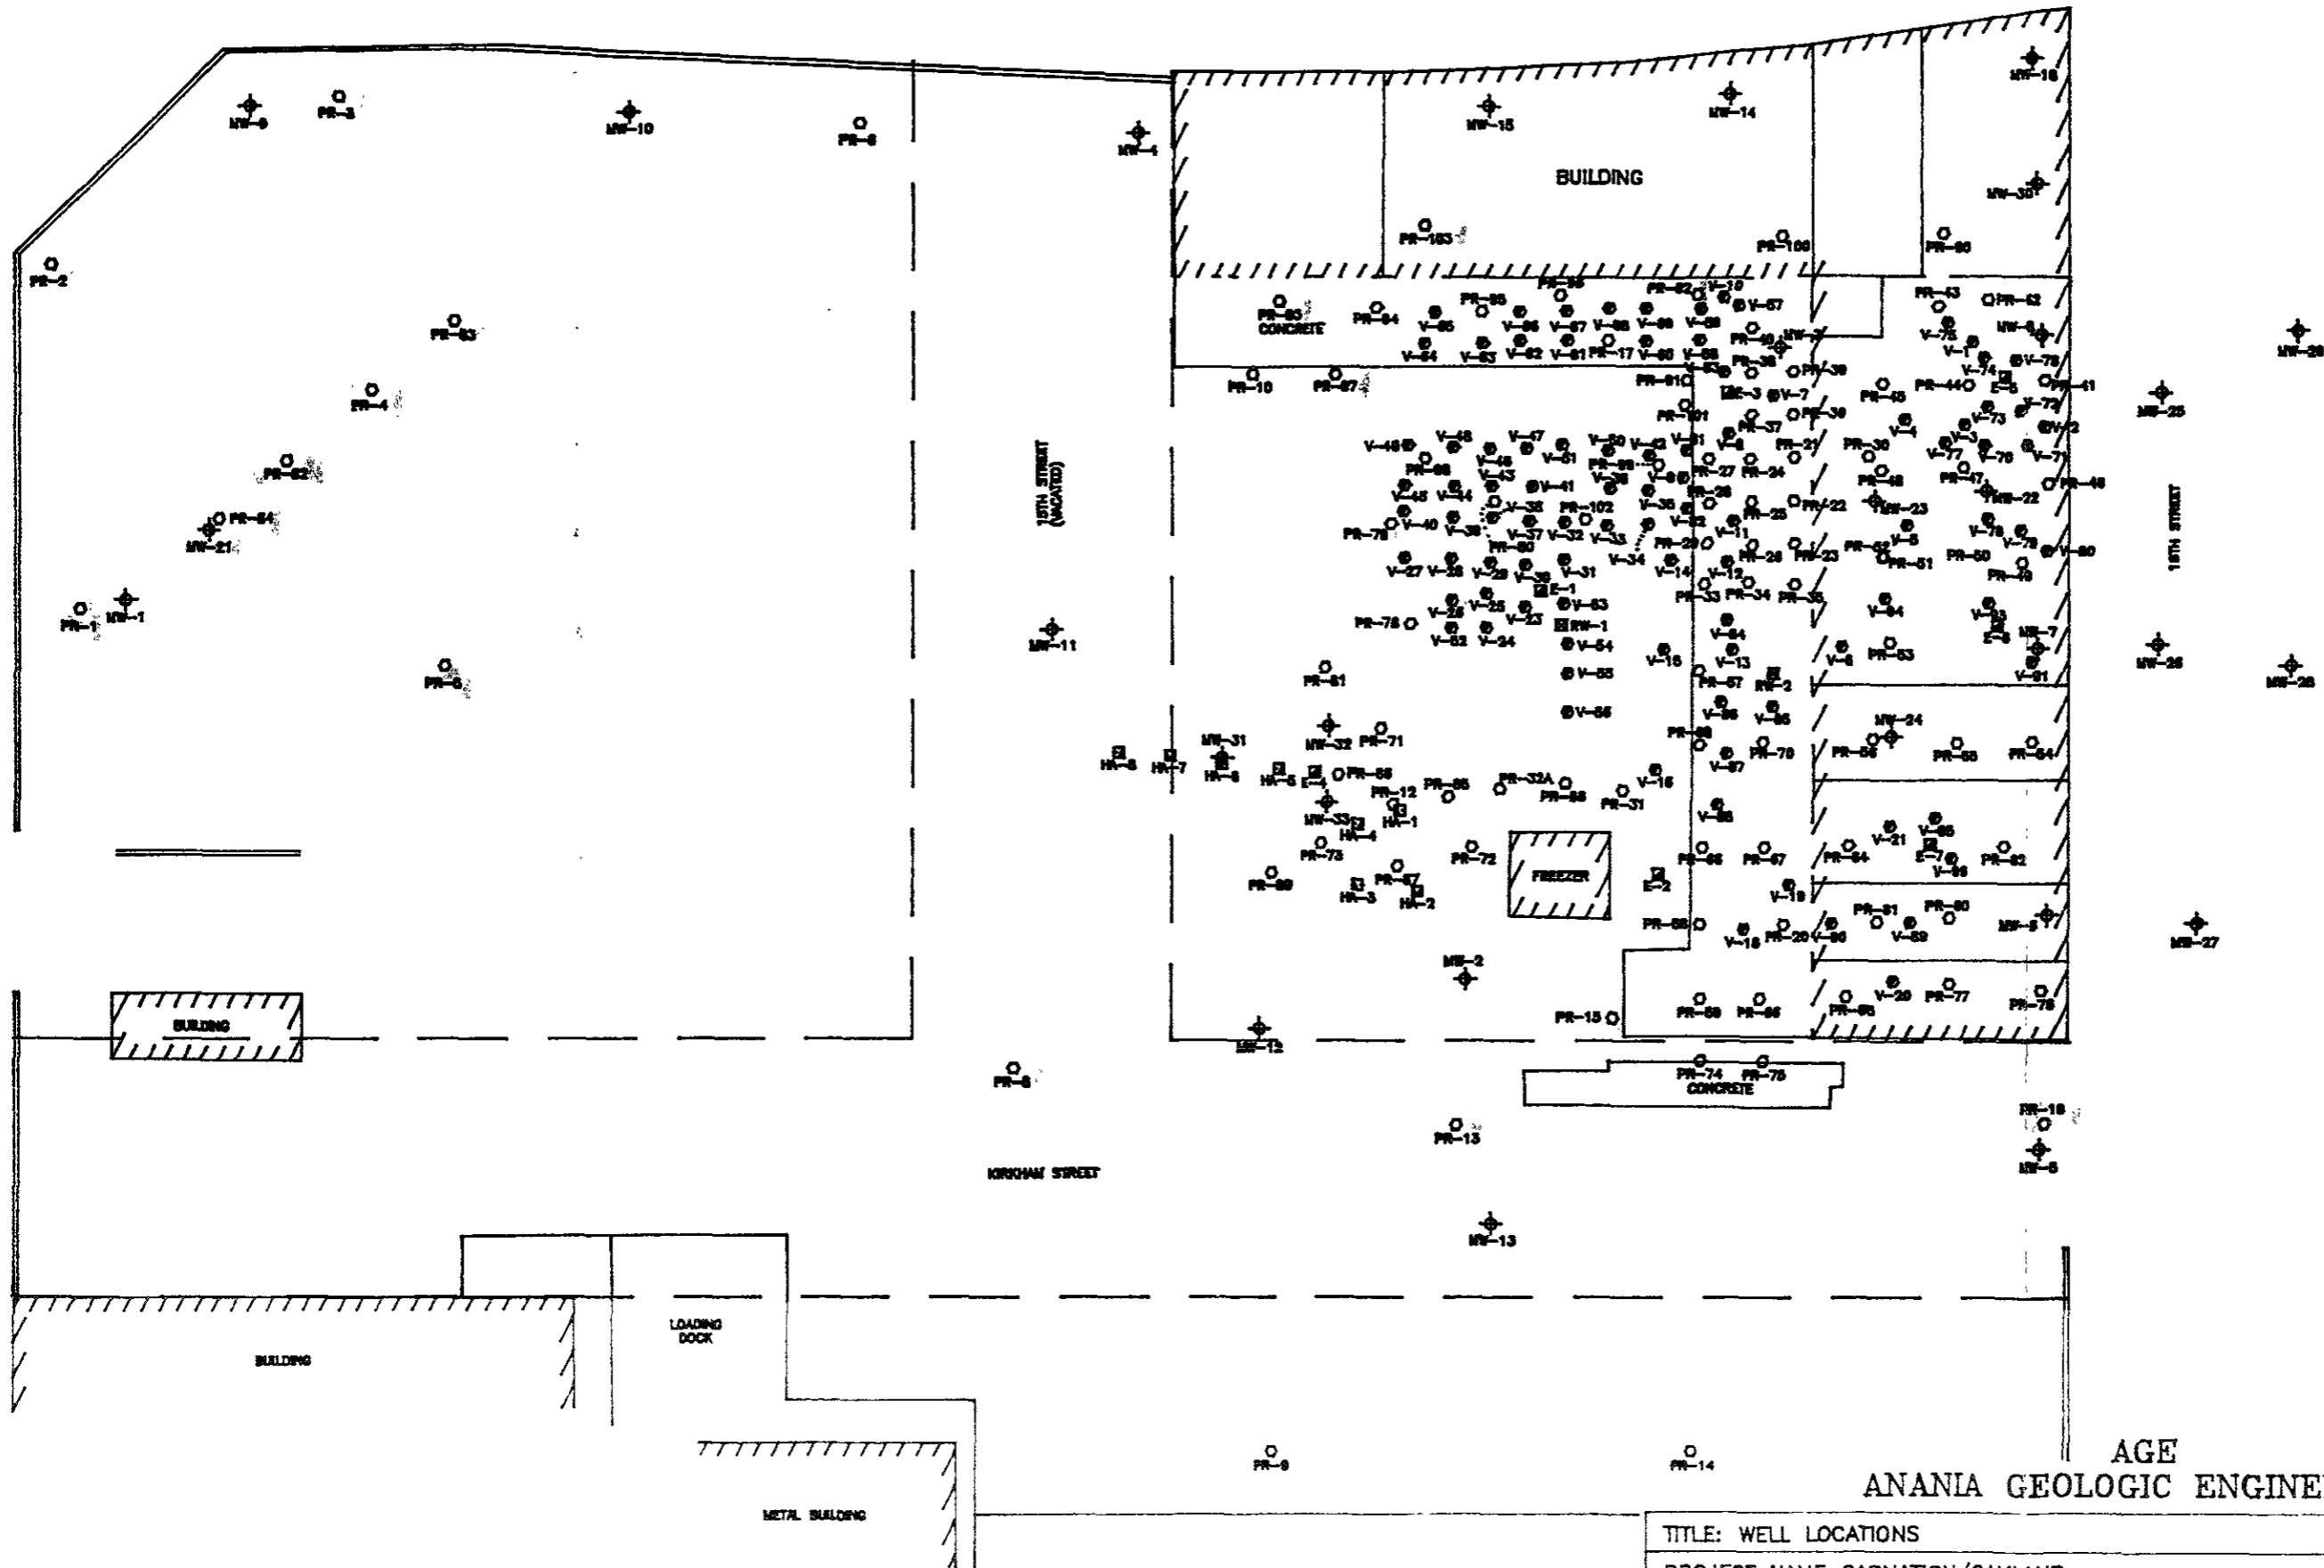

Proposed to
be Abandoned

Abandoned

Monitoring wells near Boiler Fuel Tanks MW-17, MW-18, MW-19, MW-20

AGE
ANANIA GEOLOGIC ENGINEERING

TITLE: WELL LOCATIONS			
PROJECT NAME: CARNATION/OAKLAND			
SITE LOCATION: 1310 14TH STREET, OAKLAND, CA			
DATE: 5/2/90	DRAWING NO.: 059-201	SCALE: 1"=40'	PROJECT NO.: 004-88-05E

CONCRETE

METAL BUILDING
(FREEZER)