

2029

Property Detail

Alameda, CA Ron Thomsen, Assessor

Parcel # (APN): 019 -0098-005-06 Use Description:

Parcel Status:

Owner Name: EANDI FAMILY PROPERTIES LP

Mailing Address: 4201 BEMIS ST, OAKLAND CA 94605-5503

Situs Address: 2434 E 11TH ST, OAKLAND CA 94601

Legal Description:

ASSESSMENT

Total Value: \$67,716	Use Code: 410	Zoning:
Land Value: \$16,929	Tax Rate Area: 17037	
Impr Value: \$50,787	Year Assd: 2003	Improve Type:
Other Value:	Property Tax:	Price/SqFt:
% Improved: 75%	Delinquent Yr:	
Exempt Amt:	Exempt Codes:	

SALES HISTORY

Sale 1

Sale 2


Sale 3

Transfer

Recording Date:				12/19/1996
Recorded Doc #:				96 322618
Recorded Doc Type:				
Transfer Amount:				
Sale 1 Seller (Grantor):				
1st Trst Dd Amt:	Code1:	2nd Trst Dd Amt:	Code2:	

PROPERTY CHARACTERISTICS

Lot Acres: 0.110A	Year Built:	Fireplace:
Lot SqFt: 5,007	Effective Yr: 1963	A/C:
Bldg/Liv Area: 4,990		Heating:
Units:	Total Rooms:	Pool:
Buildings: 1	Bedrooms:	Flooring:
Stories: 1.00	Baths (Full):	ParK Type:
Style:	Baths (Half):	Spaces:
Construct:	Bsmt SqFt:	Site Inflnce:
Quality: 4.5	Garage SqFt:	
Building Class: C		Timber Preserve:
Condition:		Ag Preserve:
Other:		
Other Rooms:		

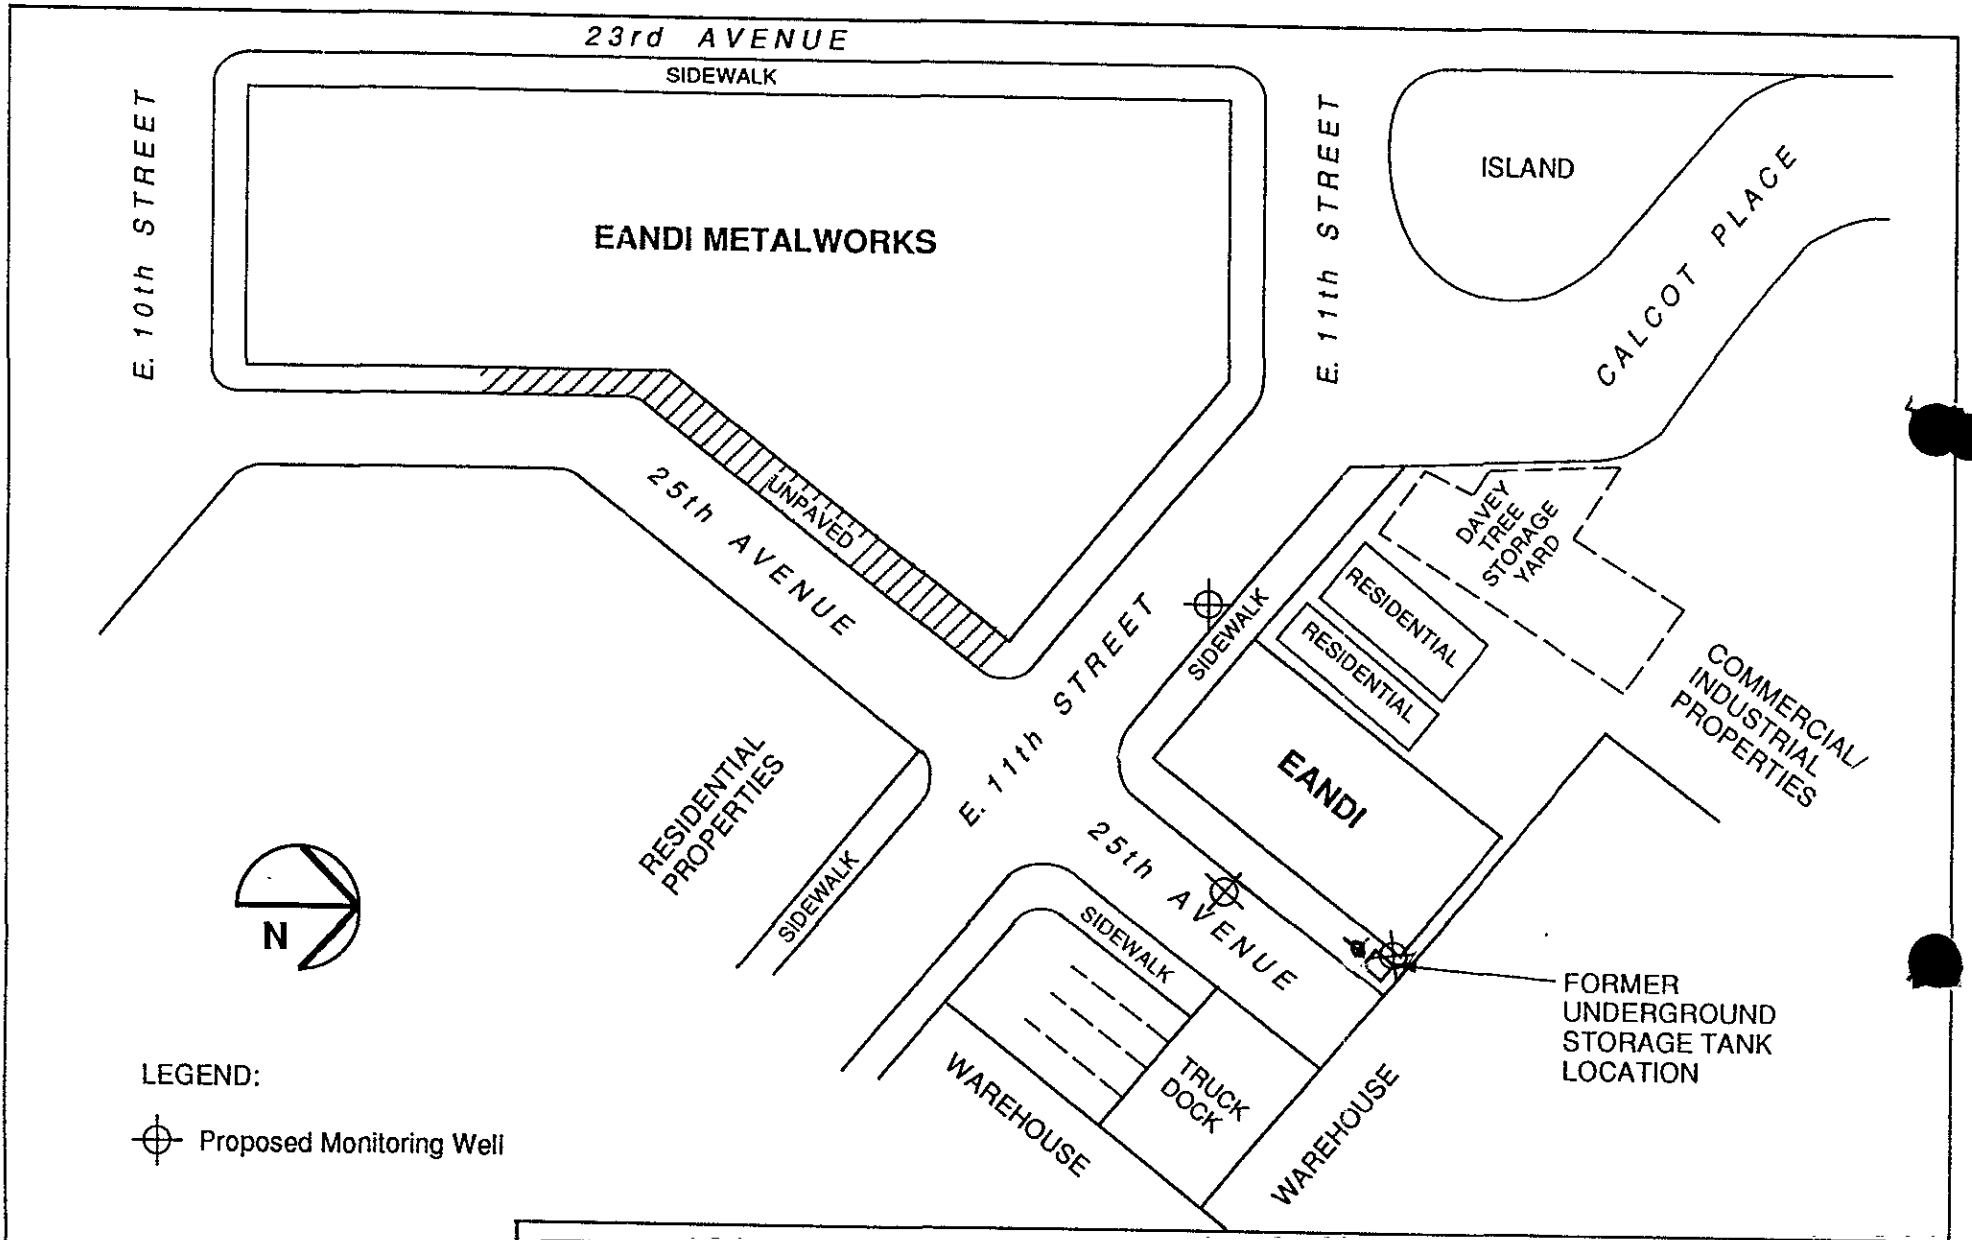

LEGEND:

 Proposed Monitoring Well

0 30 60
SCALE IN FEET

AGI
TECHNOLOGIES

Site Plan
EANDI Metal Works / Phase II
Oakland, California

FIGURE

2

PROJECT NO.
15,876.001


DRAWN
BD

DATE
Jun 95

APPROVED


REVISED

DATE

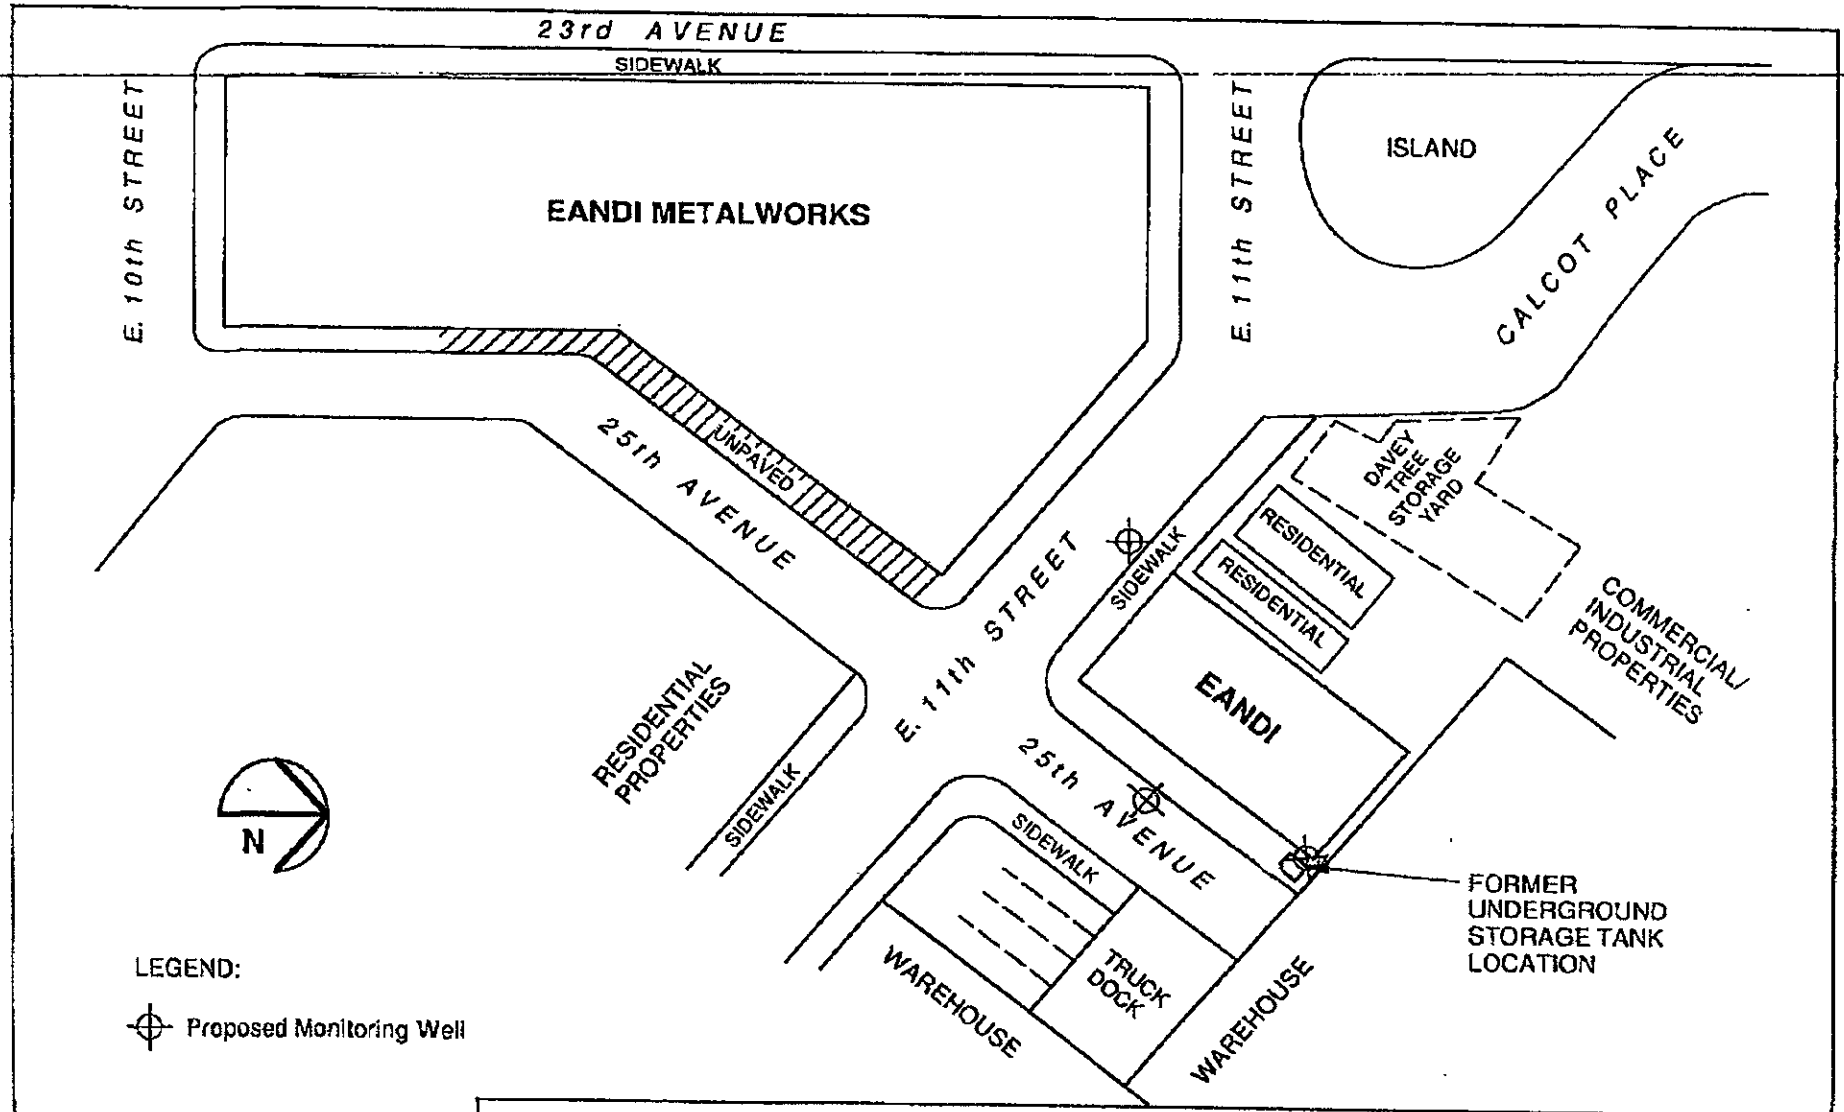

LEGEND:

 Proposed Monitoring Well

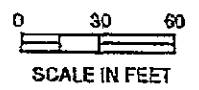


AGI
TECHNOLOGIES


Site Plan
EANDI Metal Works / Phase II
Oakland, California



FIGURE

2

PROJECT NO. 15,976.001 DRAWN BD DATE Jun 95 APPROVED _____ REVISED _____ DATE _____

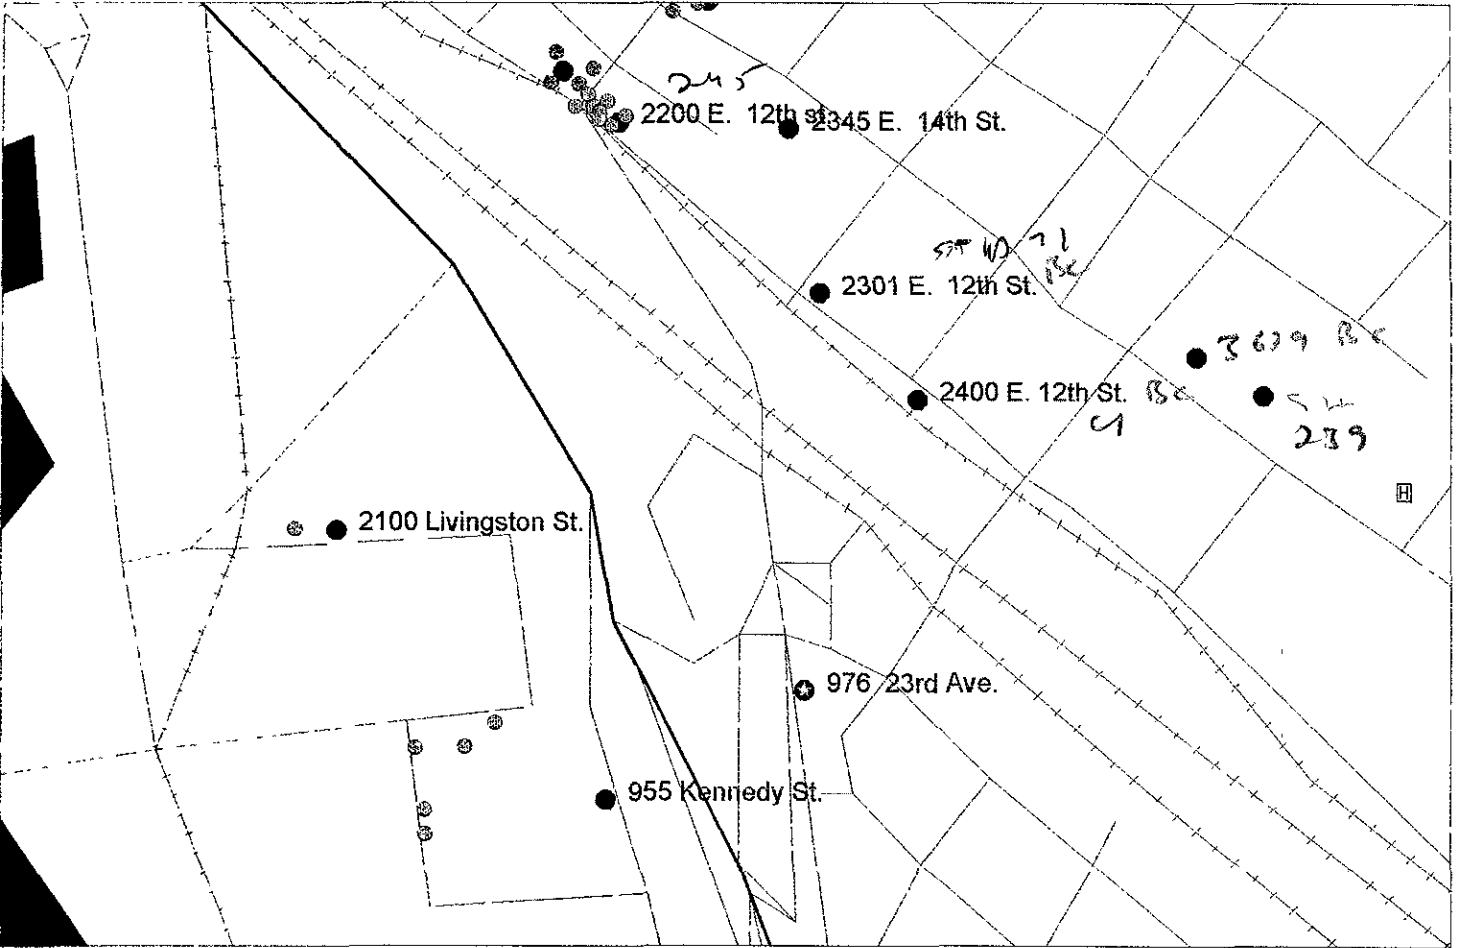


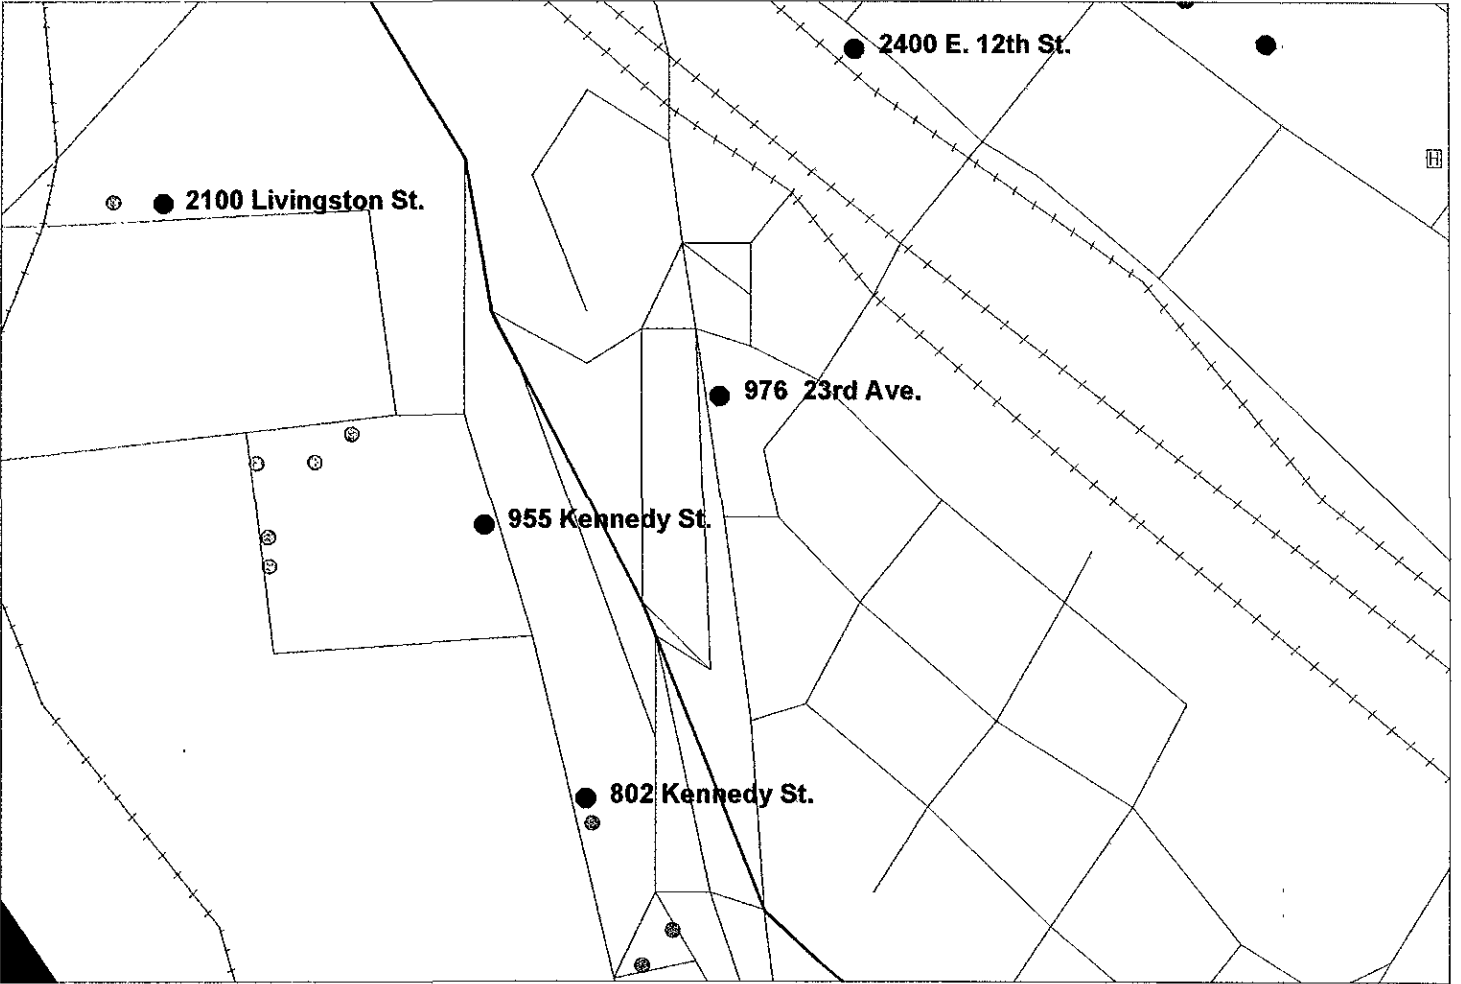

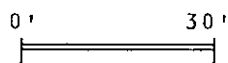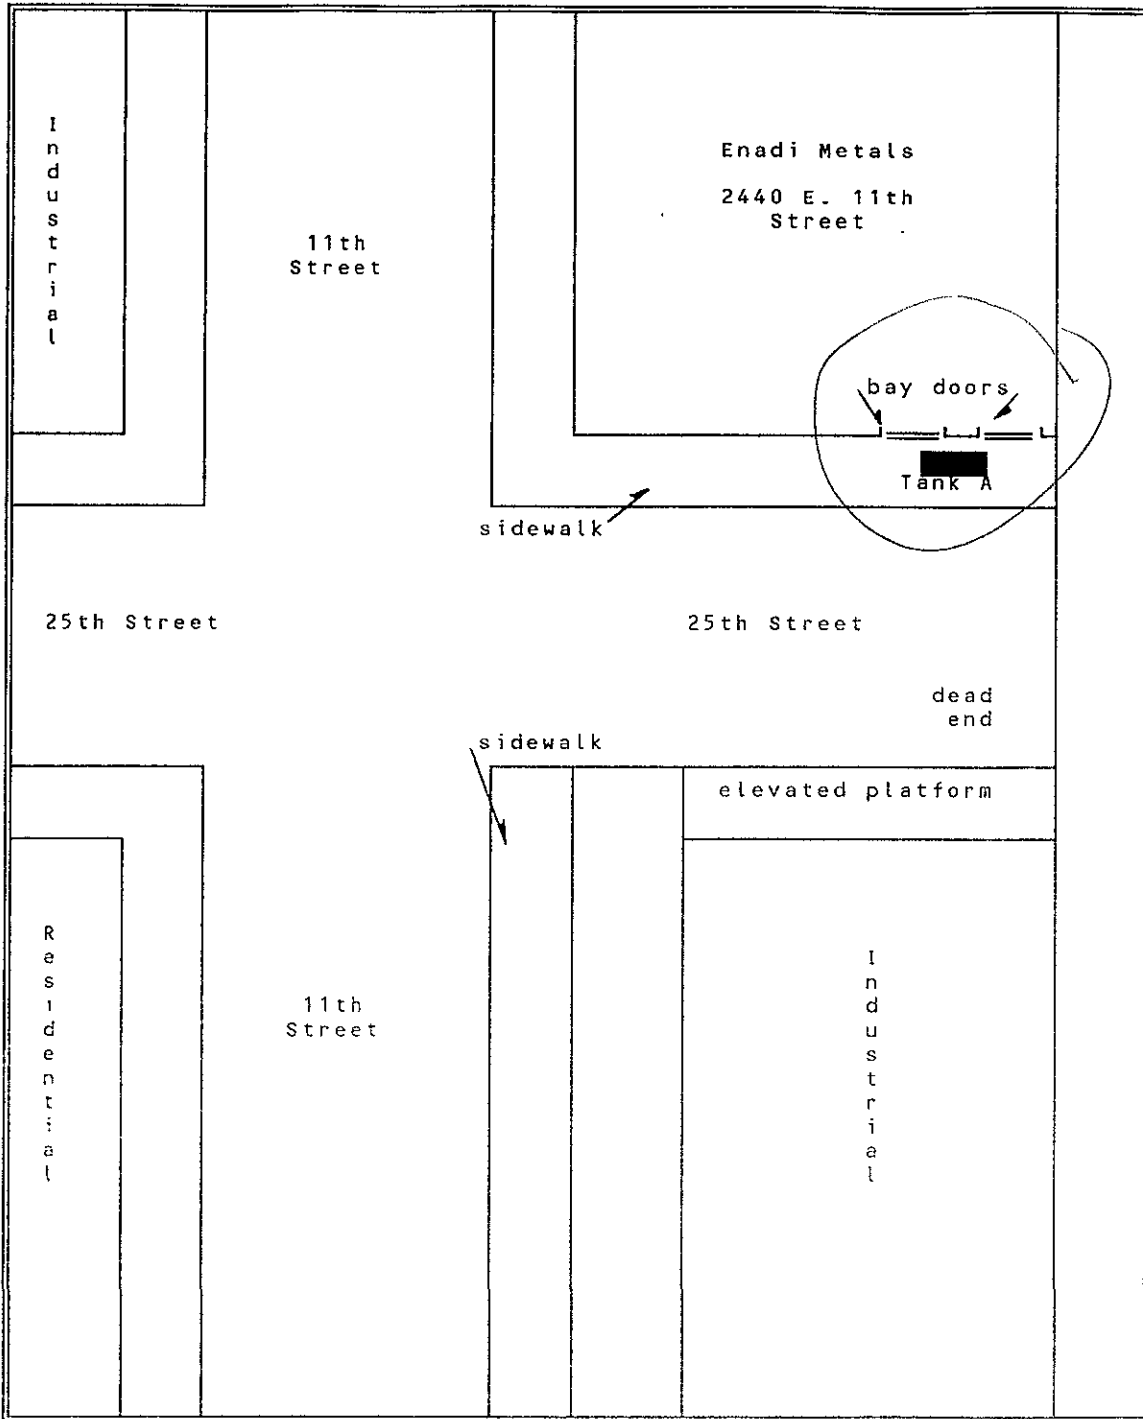



Scale: 1" = 30 feet

LOCATION OF TANK A

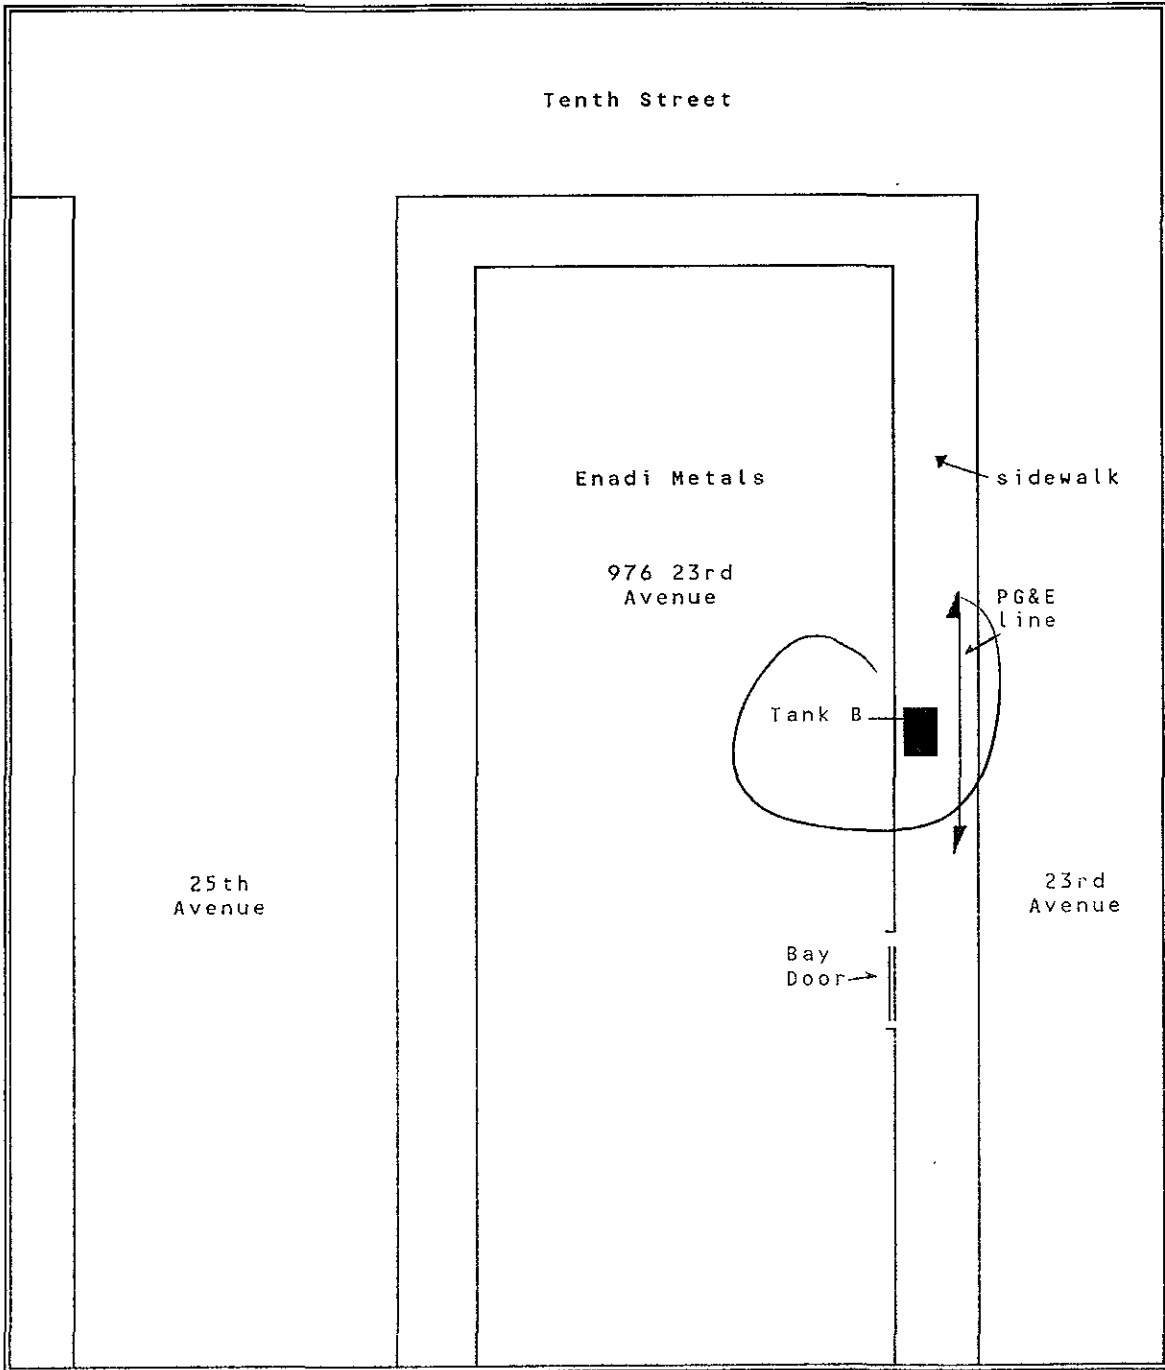

Scale: 1" = 30 feet

LOCATION OF TANK B

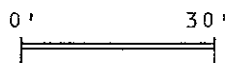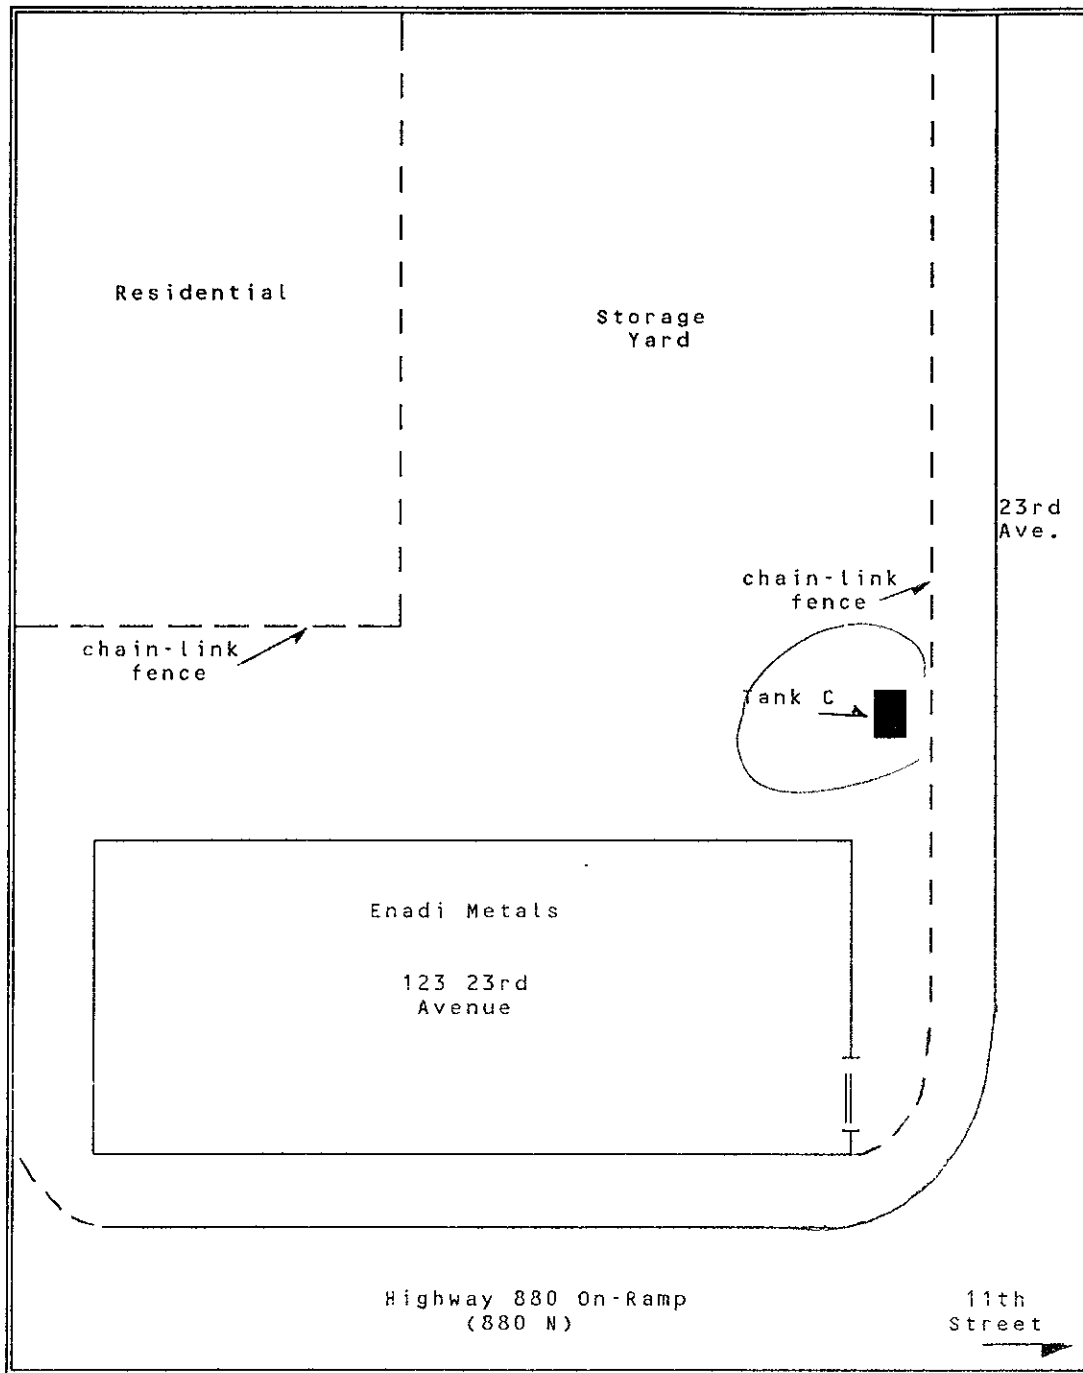

Scale: 1" = 30 feet

LOCATION OF TANK C

