

ASSESSOR'S MAP 0


Code Area Nos. 17-001
17-041

355
Scale: 1" = 500'

NAVAL SUPPLY CENTER (UNRECORDED) (Case 7-1-4)


PAGE 2

Drawn: 2-66 R.H.S. Revised: 3-5-76 T.S. 07-06-00CSL
 10-11-83 M.T. 3-21-01 J.T.
 10-14-89 B.V.
 6-5-89 B.V.
 03-27-93 V.F.
 1-06-00CSL

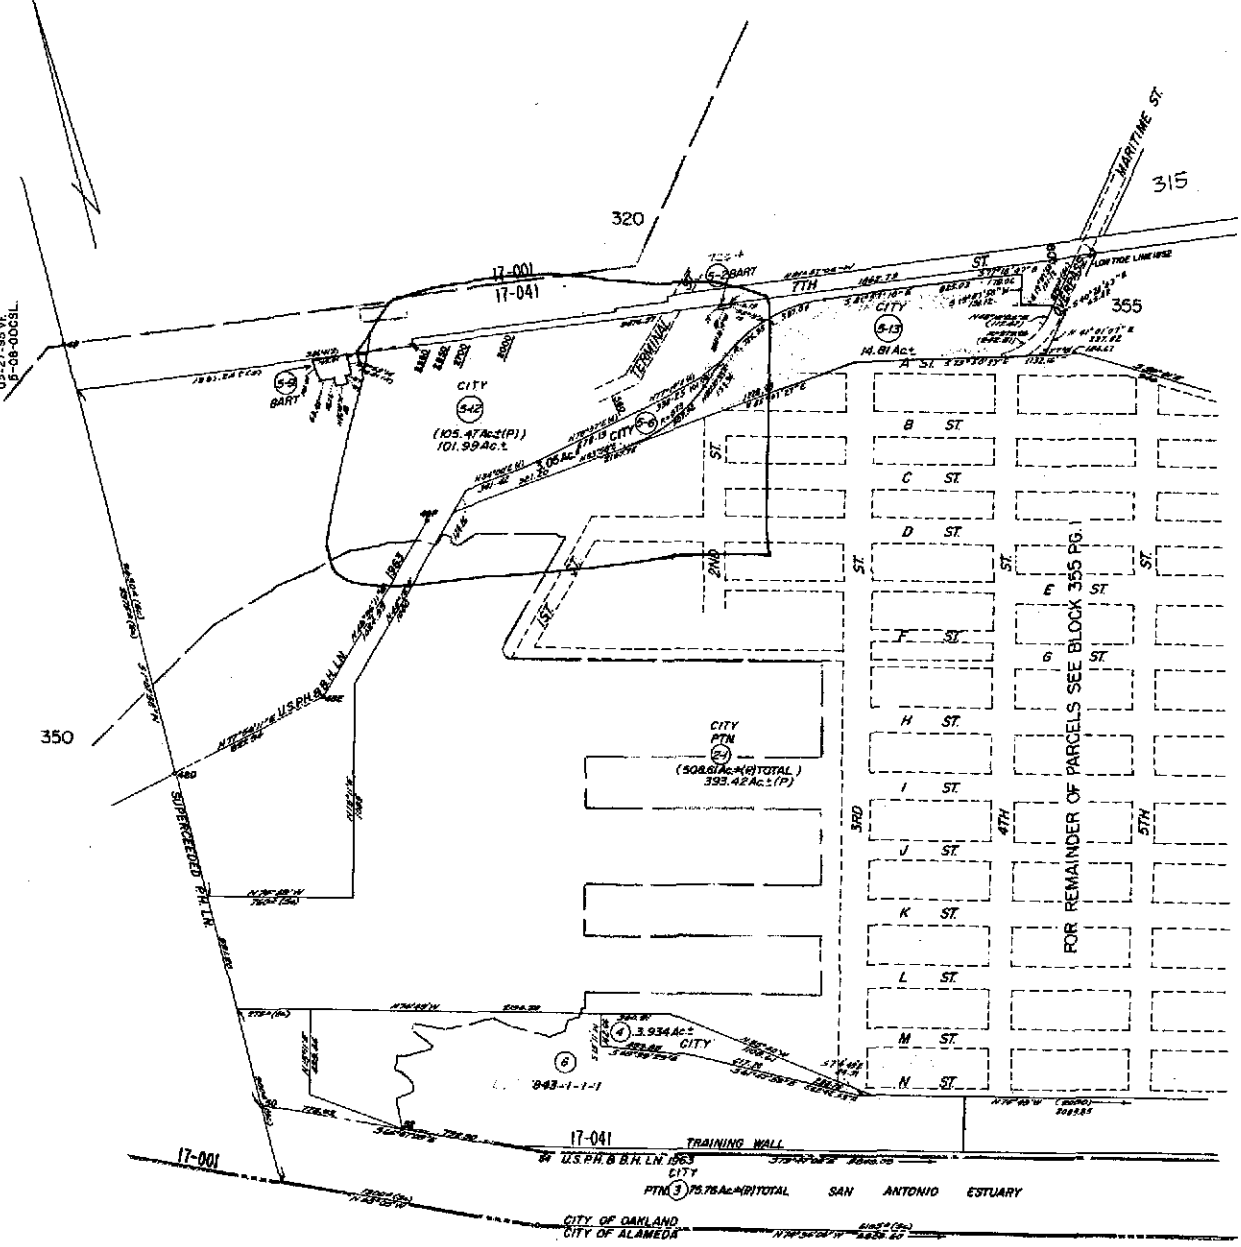


Formerly: Blks. 72 & 76 B nth. Blks. 30, 60, 76

B O O K 7 4

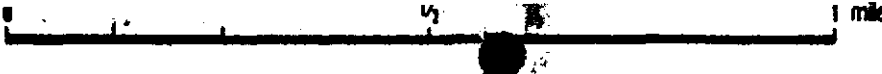

- Terminal gates
- Major container freight stations
- Public truck scales
- Permitted container routes
- Current
- Planned
- Major freeways
- Intermodal rail facilities
- Intermodal Rail Facility Demonstration Project Site
- Proposed Navy Supply Center area intermodal rail development
- Existing cranes
- Cranes on order or planned

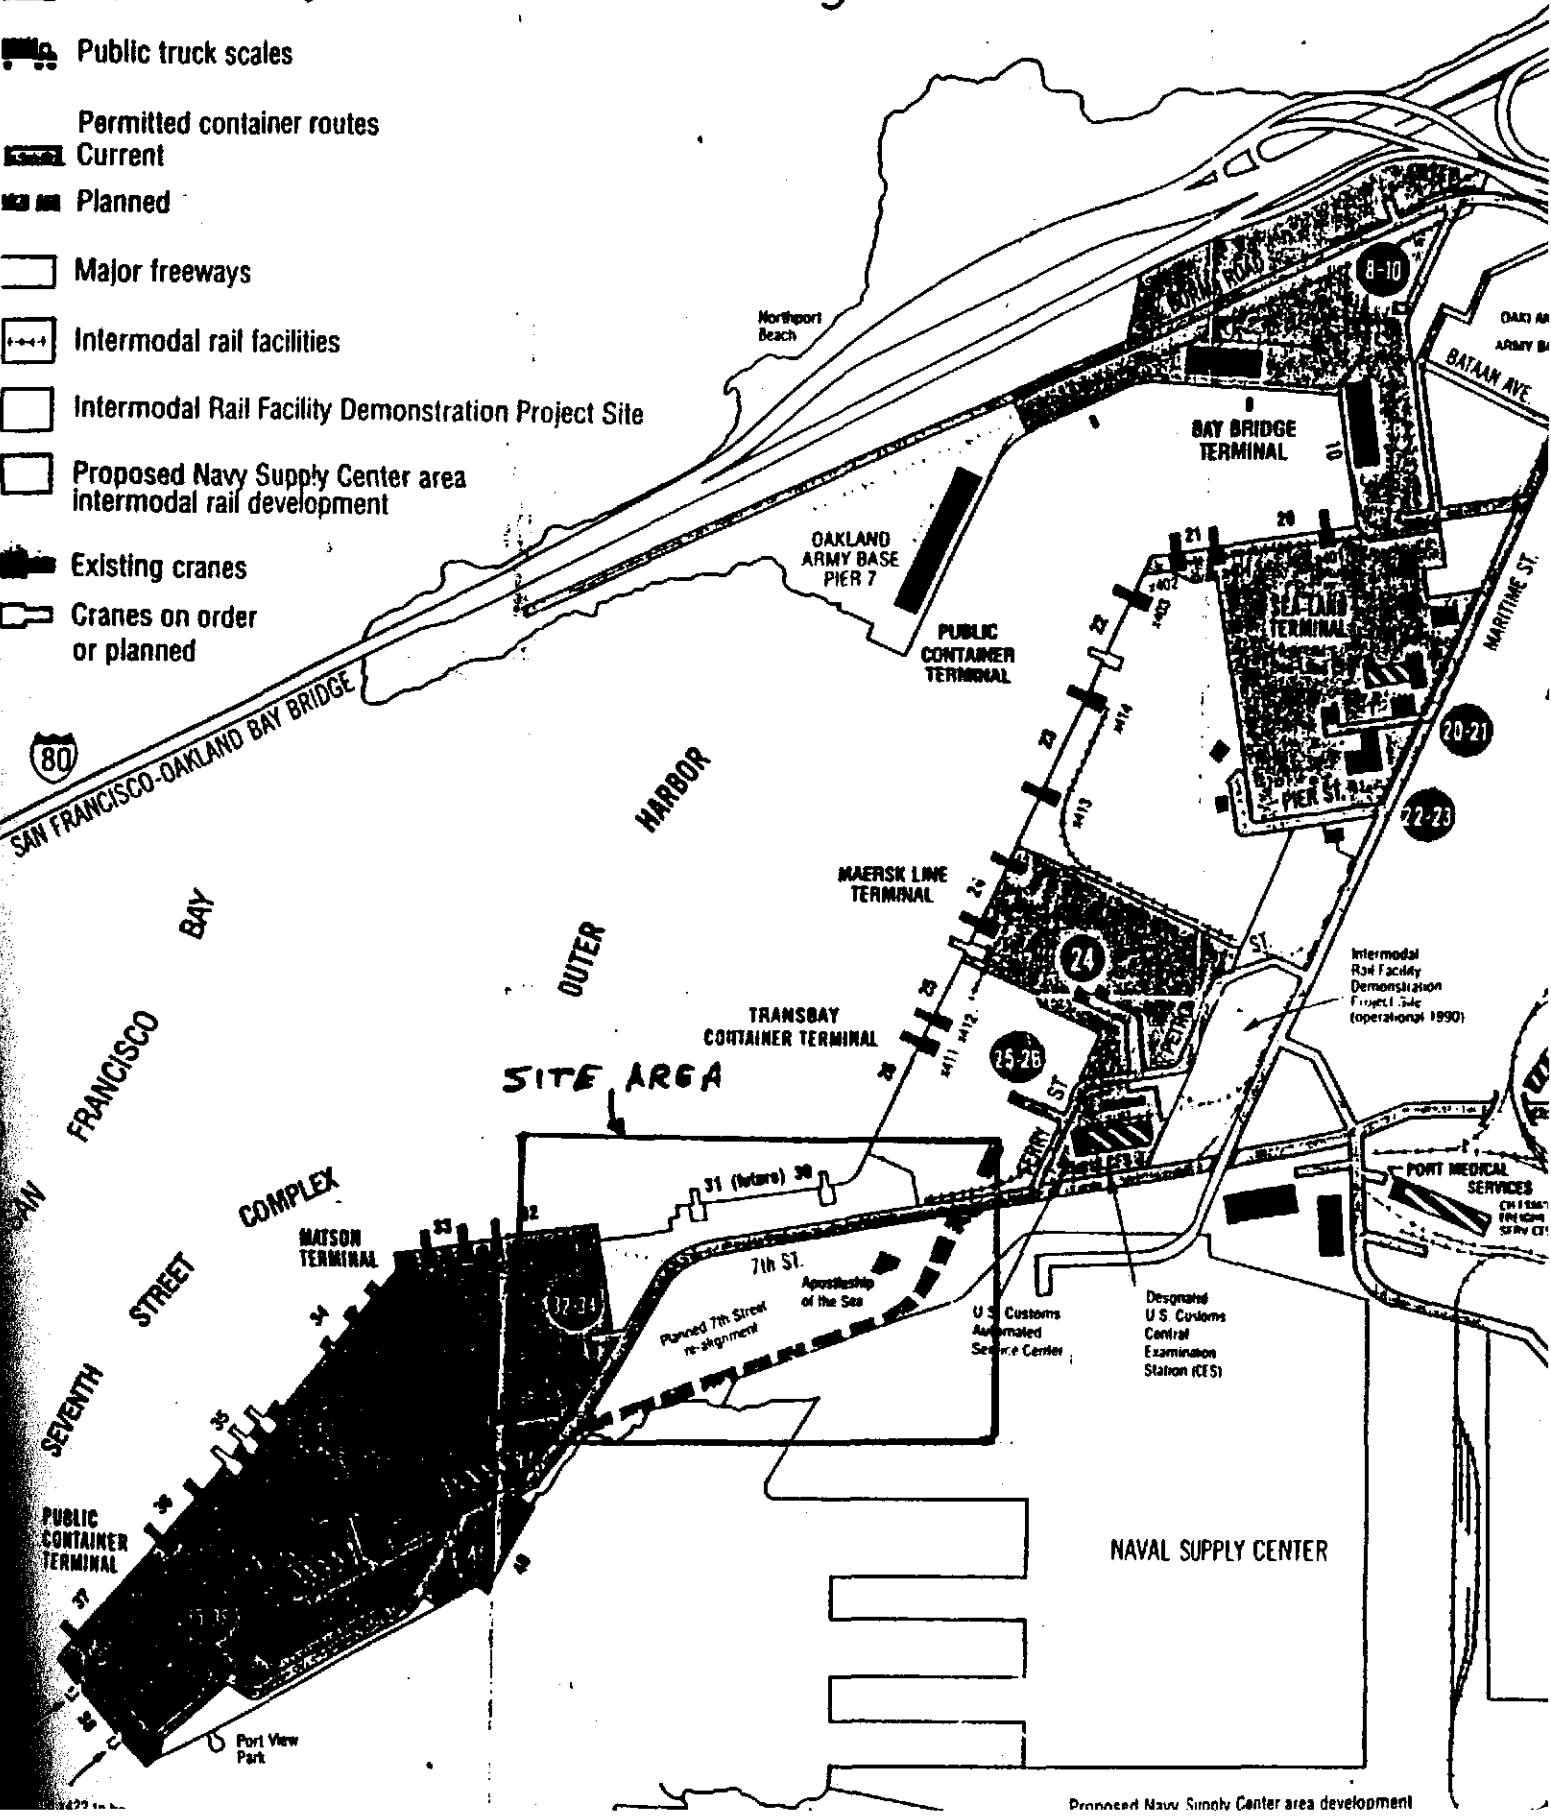

R0101

Property Detail**Alameda, CA RON THOMSEN, ASSESSOR**

Parcel # (APN): 0000-0355-005-12 Use Description:

Parcel Status:

Owner Name: CITY OF OAKLAND

Mailing Address: 530 WATER ST 4TH FL OAKLAND CA 94607-3524

Situs Address: 7TH ST OAKLAND CA 94607

Legal

Description:

ASSESSMENT

Total Value:	Use Code: 030	Zoning:
Land Value:	Tax Rate Area: 17041	
Impr Value:	Year Assd: 2003	Improve Type:
Other Value:	Property Tax:	Price/SqFt:
% Improved	Delinquent Yr	
Exempt Amt:	HO Exempt?: N	

SALES HISTORY

	<u>Sale 1</u>	<u>Sale 2</u>	<u>Sale 3</u>	<u>Transfer</u>
Recording Date:				05/27/1999
Recorded Doc #:				99*202842
Recorded Doc Type:				
Transfer Amount:				
Sale 1 Seller (Grantor):				
1st Trst Dd Amt:	Code1:		2nd Trst Dd Amt:	Code2:

PROPERTY CHARACTERISTICS

Lot Acres: 101.990	Year Built:	Fireplace:
Lot SqFt: 4,442,683	Effective Yr:	A/C:
Bldg/Liv Area:		Heating:
Units:	Total Rooms:	Pool:
Buildings:	Bedrooms:	
Stories:	Baths (Full):	Park Type:
Style:	Baths (Half):	Spaces:
Construct:		Site Inflnce:
Quality:	Garage SqFt:	
Building Class:		Timber Preserve:
Condition:		Ag Preserve:
Other Rooms:		

Property Detail**Alameda, CA RON THOMSEN, ASSESSOR**

Parcel # (APN): 0000-0355-005-06 Use Description:

Parcel Status:

Owner Name: CITY OF OAKLAND

Mailing Address: 505 14TH ST #609 OAKLAND CA 94612-1406

Situs Address: 7TH ST OAKLAND CA 94607

Legal

Description:

ASSESSMENT

Total Value:	Use Code: 030	Zoning:
Land Value:	Tax Rate Area: 17041	
Impr Value:	Year Assd: 2003	Improve Type:
Other Value:	Property Tax:	Price/SqFt:
% Improved	Delinquent Yr	
Exempt Amt:	HO Exempt?: N	

SALES HISTORY

	<u>Sale 1</u>	<u>Sale 2</u>	<u>Sale 3</u>	<u>Transfer</u>
Recording Date:				04/28/1987
Recorded Doc #:				87 116791
Recorded Doc Type:				
Transfer Amount:				
Sale 1 Seller (Grantor):				
1st Trst Dd Amt:	Code1:		2nd Trst Dd Amt:	Code2:

PROPERTY CHARACTERISTICS

Lot Acres:	Year Built:	Fireplace:
Lot SqFt:	Effective Yr:	A/C:
Bldg/Liv Area:		Heating:
Units:	Total Rooms:	Pool:
Buildings:	Bedrooms:	
Stories:	Baths (Full):	Park Type:
Style:	Baths (Half):	Spaces:
Construct:		Site Inflnce:
Quality:	Garage SqFt:	
Building Class:		Timber Preserve:
Condition:		Ag Preserve:
Other Rooms:		

Property Detail**Alameda, CA RON THOMSEN, ASSESSOR**

Parcel # (APN): 0000-0355-005-09 Use Description:

Parcel Status:

Owner Name: SANFRANCISCO BAY AREA RAPID TRANSIT DISTRICT

Mailing Address: 1300 BROADWAY #1800 OAKLAND CA 94612-2501

Situation Address: 7TH ST OAKLAND CA 94607

Legal

Description:

ASSESSMENT

Total Value:	Use Code: 030	Zoning:
Land Value:	Tax Rate Area: 17041	
Impr Value:	Year Assd: 2003	Improve Type:
Other Value:	Property Tax:	Price/SqFt:
% Improved	Delinquent Yr	
Exempt Amt:	HO Exempt?: N	

SALES HISTORY

	<u>Sale 1</u>	<u>Sale 2</u>	<u>Sale 3</u>	<u>Transfer</u>
Recording Date:				09/14/1972
Recorded Doc #:				72*126034
Recorded Doc Type:				
Transfer Amount:				
Sale 1 Seller (Grantor):				
1st Trst Dd Amt:	Code1:		2nd Trst Dd Amt:	Code2:

PROPERTY CHARACTERISTICS

Lot Acres: 0.420	Year Built:	Fireplace:
Lot SqFt: 18,391	Effective Yr:	A/C:
Bldg/Liv Area:		Heating:
Units:	Total Rooms:	Pool:
Buildings:	Bedrooms:	
Stories:	Baths (Full):	Park Type:
Style:	Baths (Half):	Spaces:
Construct:		Site Inflnce:
Quality:	Garage SqFt:	
Building Class:		Timber Preserve:
Condition:		Ag Preserve:
Other Rooms:		