

ALAMEDA COUNTY HEALTH
ENVIRONMENTAL HEALTH DEPT.

SERVICE REQUESTED: Removal Mitigation

NAME OF SITE: Blue Print Svc. Co.

ADDRESS: 149 2nd. SF 94105

1700 Jefferson, Oak 94607

CONTRACTOR: Harding Lawson Assoc.

ADDRESS _____ TELE # _____

CONTACT PERSON: _____ TELE # _____

AMOUNT OF DEPOSIT: \$ 750.00 DATE: 1-29-88

DATE: ACTION TAKEN TIME HRS IN 0.1 X \$53.00 = 750

		IN	OUT	X \$53.	BALANCE
	<u>OVERHEAD (25%)</u>			<u>= 187.50</u>	<u>\$ 562.50</u>
<u>10/15</u>	<u>Review Report</u>	<u>1/2</u>		<u>< 79.50</u>	<u>483</u>
	<u>DISCUSS w/ CONSULTANT</u>	<u>1</u>		<u>< 53</u>	<u>430</u>
<u>11/4</u>	<u>Review 10/27 Submittal</u>	<u>1</u>		<u>< 53</u>	<u>377</u>
<u>11/9</u>	<u>DISCUSS w/ CONSULTANT</u>	<u>1/2</u>		<u>< 79.50</u>	<u>297.50</u>
	<u>Review report of 11/3</u>	<u>1</u>		<u>< 53</u>	<u>244.50</u>
<u>12/22</u>	<u>Review info, preparation</u>	<u>(3)</u>		<u>< 159</u>	<u>85.50</u>
<u>1/5</u>	<u>Reviewed report</u>	<u>(1)</u>		<u>< 53</u>	<u>32.50</u>

TOTAL COST \$ _____

PROJECT COMPLETED BY _____



DATE: _____ REFUND: \$ _____

SENT TO ACCOUNTING: DATE: _____


TO BE REPORTED WEEKLY TO ACCOUNTING FOR CASH FLOW
ADJUSTMENT

SYMBOL	CATALOG NO.	DESCRIPTION
○	800 100 LA	RAINBIRD POP UP SHRUB SPRAY
○	800 100 LA	RAINBIRD POP UP SHRUB SPRAY
○	1004	RAINBIRD BUBBLER
○	80045	WEATHERMATIC REMOTE CONTROL VALVE
○	7135	WEATHERMATIC QUICK COUPLING VALVE
○	15 1/2"	NATTS PRESSURE REDUCING VALVE
○	B251 1/4"	PERCE REDUCED PRESSURE BACKFLOW ASSEM.
○	E24	RAINBIRD AUTOMATIC CONTROLLER
LATERAL LINE: 1/2" - 200 PSI PVC PLASTIC PIPE W/ SCH 40 PVC PLASTIC FITTINGS 12" COVER		
D-RIBBE: 1/2" - 200 PSI PVC PLASTIC PIPE		
18" COVER		
MAIN LINE: 1/2" SCH 40 PVC PLASTIC PIPE W/ SCH 40 PVC SOLVENT WELD FITTINGS 18" COVER		


NOTES
 1. MAXIMUM DEMAND: 30 GPM.
 2. SET PRESSURE REDUCING VALVE AT 45 PSI.
 3. SEE SHEET L-2 FOR ADDITIONAL NOTES.

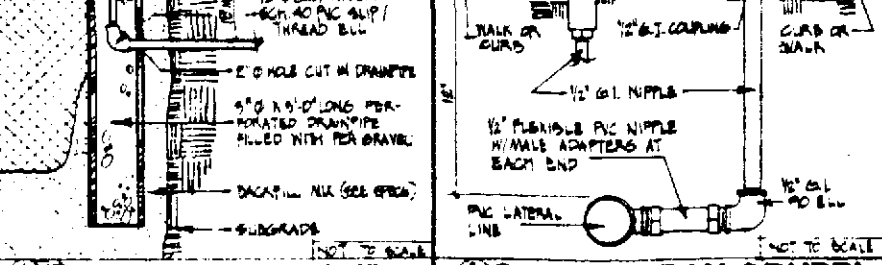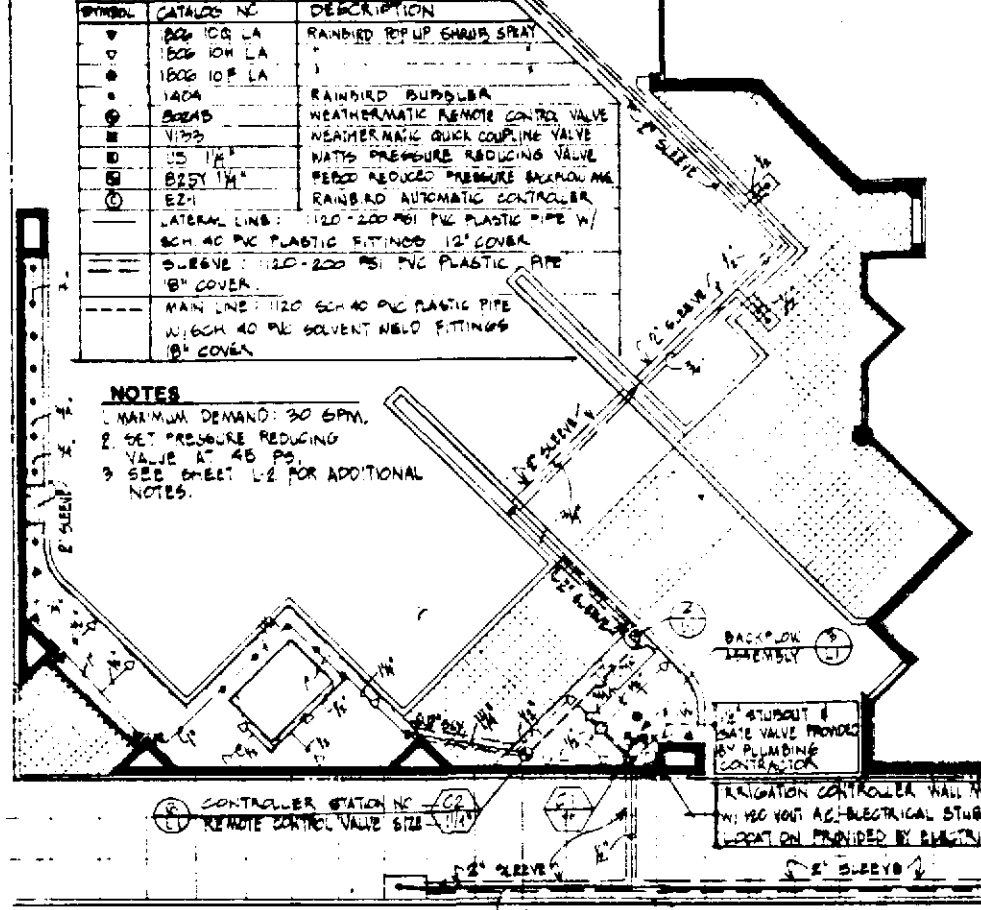


TREEWELL BUBBLER

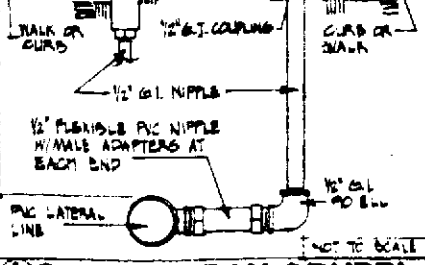


SHRUB SPRAY & BUBBLER

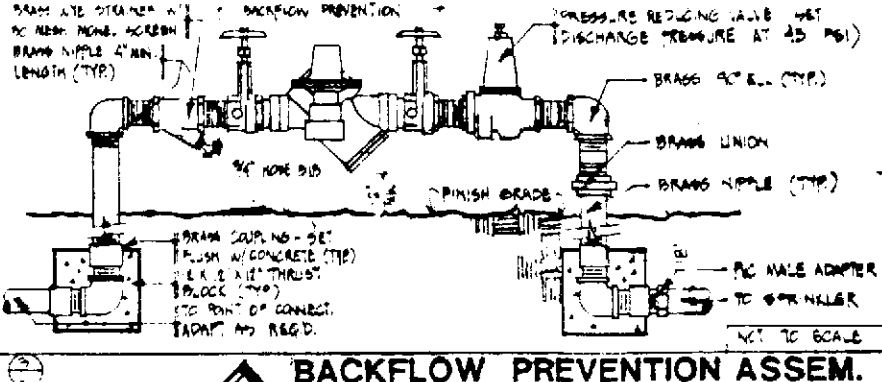


BACKFLOW PREVENTION ASSEM.

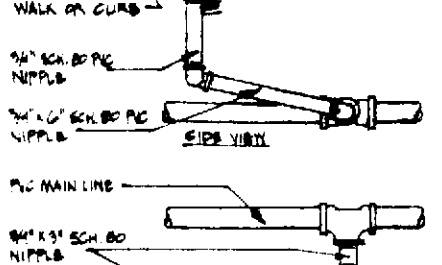


QUICK COUPLING VLVE.

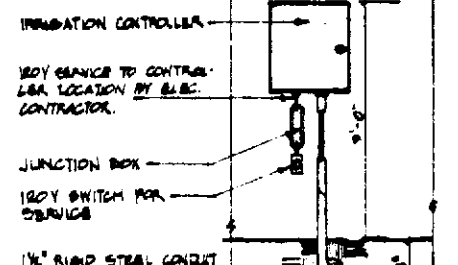

WALL MOUNT CONTRLR.

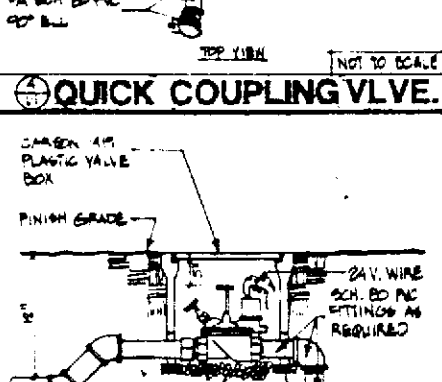


REMOTE CNTRL. VLVE.

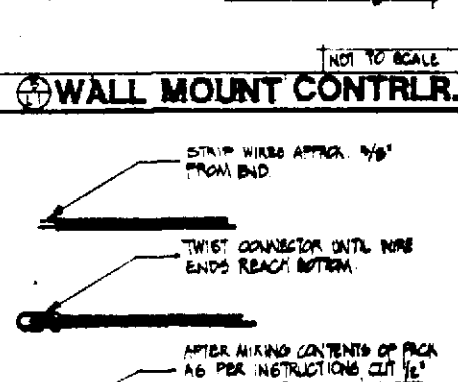

VALVE WIRING


IRRIGATION PLAN SCALE 1/8"=1'-0"

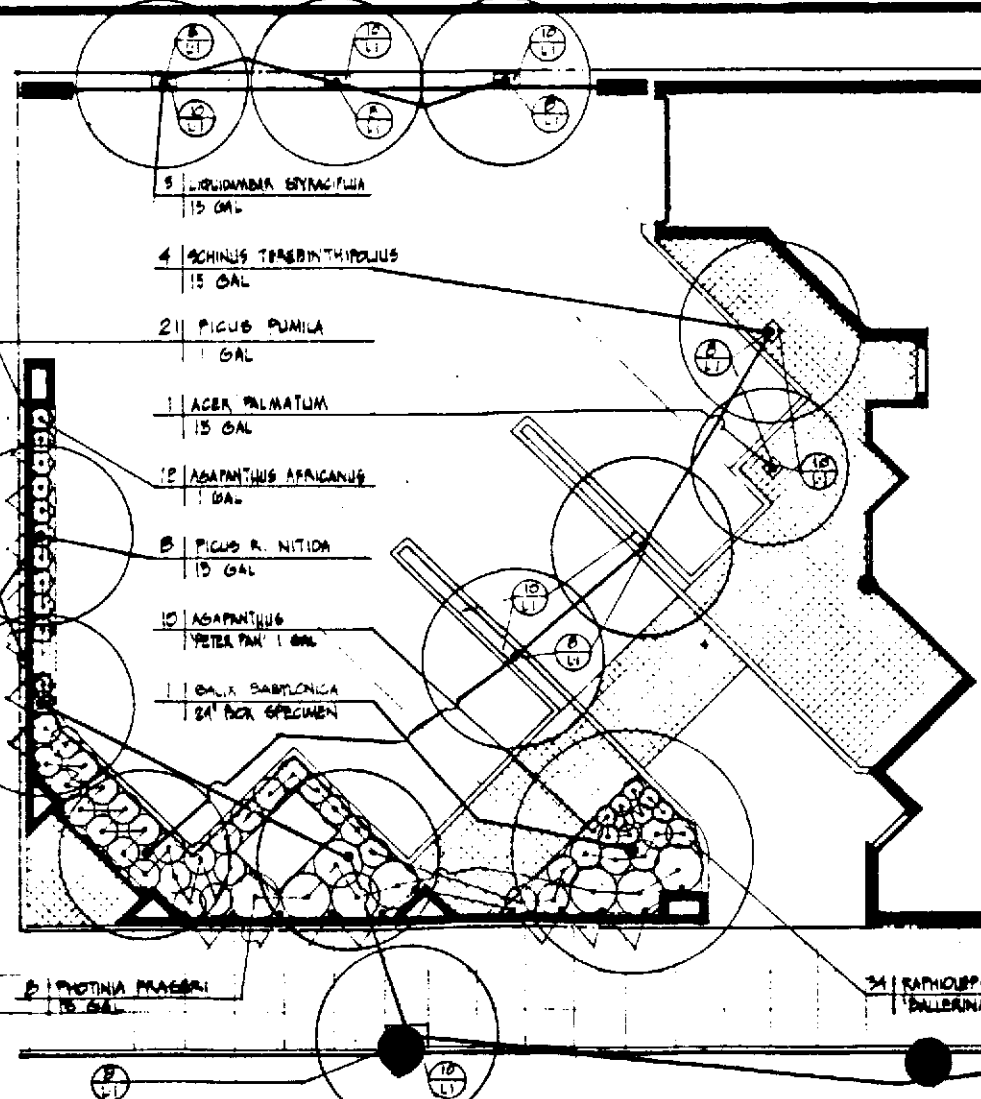


PLANTING PLAN SCALE 1/4"=1'-0"

BOTANIC NAME	COMMON NAME	QUANTITY	SIZE	REMARKS
ACER PALMATUM	LATANDEE MAPLE	1	18 GAL.	
FIGUS RETUSA	INDIAN LAUREL FIG	6	15 GAL.	DR. STAKE 5' TREES
LIQUIDAMBAR STYRACIFLUA	AMERICAN SWEET GUM	3	15 GAL.	
SALIX BABINGTONIA	WEeping WILLOW	1	24" SQ. SR	
OGCHINUS TELEBENTHIDOLUS	BRAZILIAN PEPPER	4	15 GAL.	
AGAPANTHUS APR. JANUS	Lily of the Nile	12	1 GAL.	
AGAPANTHUS 'PETER PAN'	DWARF LILY	10	1 GAL.	
FIGUS PUMILA	CREBBING FIG	21	1 GAL.	
ACTINIA 'FRAGER'	ACTINIA	5	5 GAL.	
RAPHIOLEPIE 'INDICA BALEARNA'	INDIAN HAWTHORN	24	5 GAL.	
HEDERA HELIX 'HICOLE ROY'	ENGLISH IVY		PLATG	PLANT 8" O.C. IN ALL PLANTING AREAS


NOTES
 SEE SHEET L-2 FOR PLANTING NOTES.

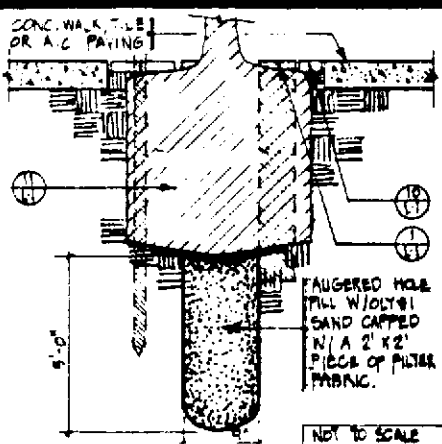


TREEWELL PLANT.

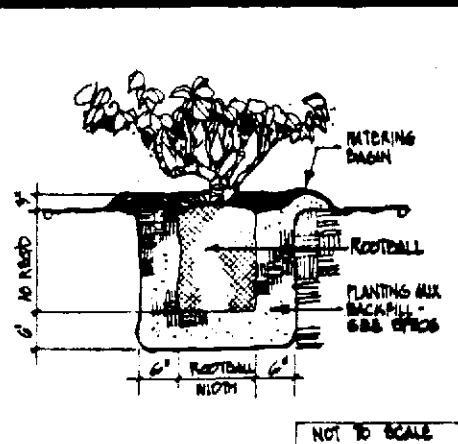

SHRUB PLANTING

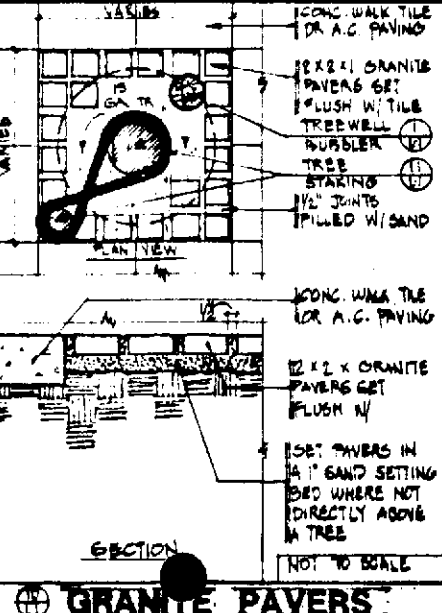

GRANITE PAVERS

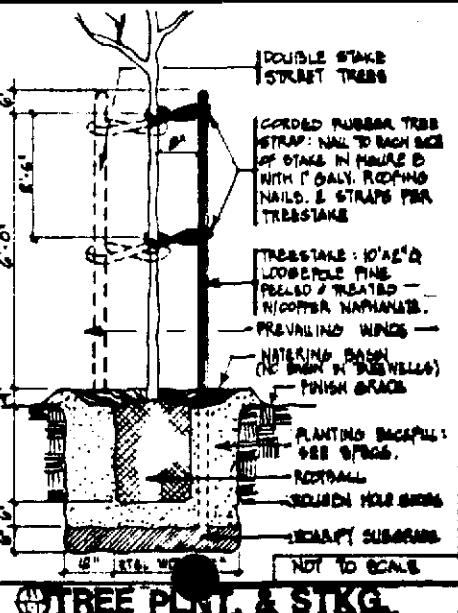

TREE PLNT. & STKG.

REVIS

NO.	DATE	BY	DESCRIPTION

GARCIA/WAGNER AND ASSOCIATES
 ARCHITECTUR N.Y. A CALIFORNIA CORPORATION
 ARCHITECTURE PLANNING INTERIOR DESIGN
 445 BUTTE STREET SAN FRANCISCO, CALIFORNIA 94102
 415-398-0908

CITY BLUE PRODUCTION FACILITY
 1700 JEFFERSON STREET
 OAKLAND, CALIFORNIA

APPROVED BY OWNER: _____ DATE: _____
 APPROVED BY CLIENT: _____ DATE: _____

DATE: 18 MAY 1987
 SCALE: AS NOTED
 DRAWN BY: BG
 CHECKED: _____

JOB: 04087
 SHEET: L-1

PLANTING AND IRRIGATION PLAN