


SEVENTEENTH STREET

Concrete Sidewalk

Concrete Sidewalk

EIGHTEENTH STREET

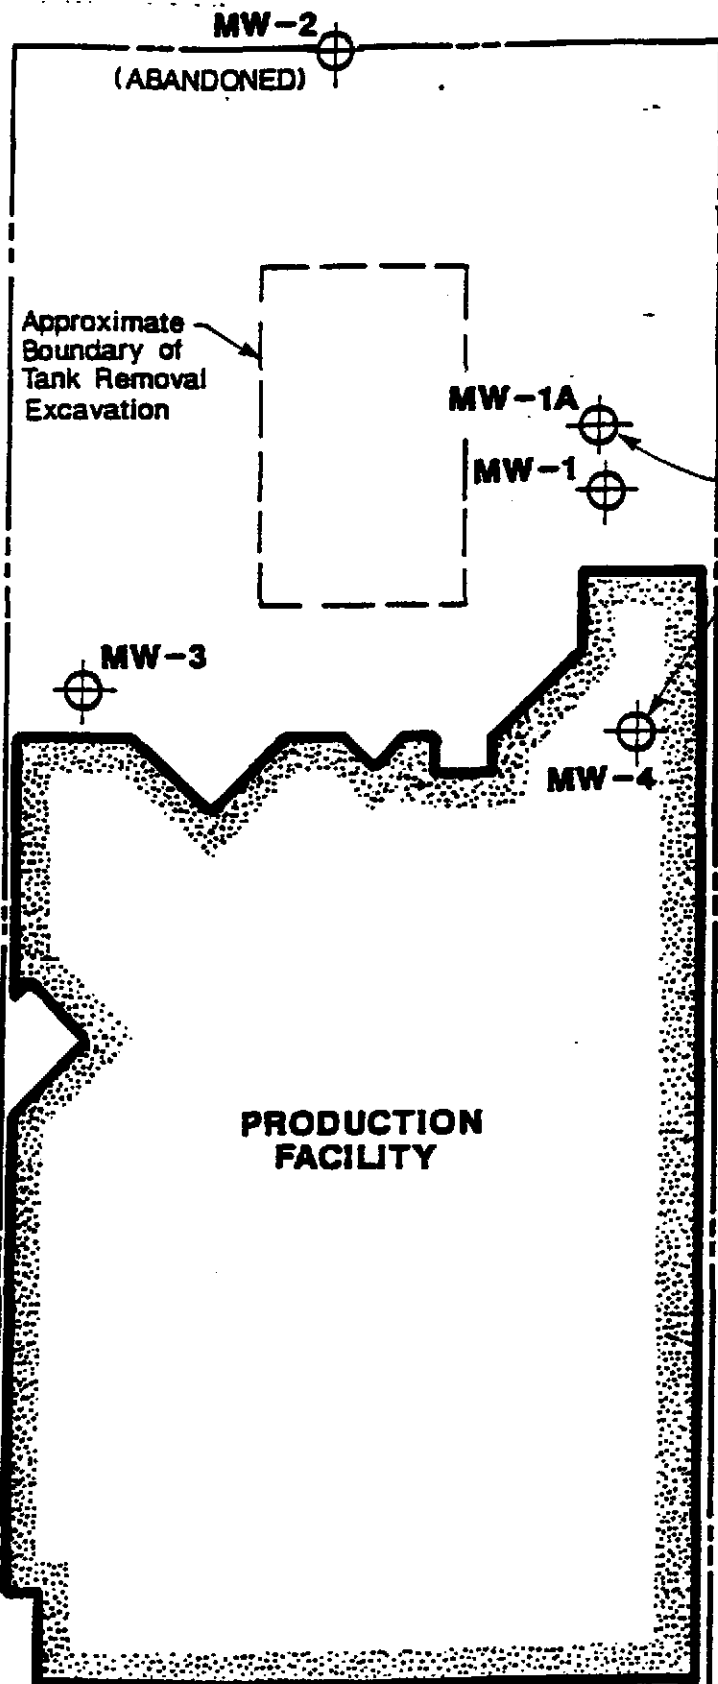

Site Boundary

Approximate Boundary of Tank Removal Excavation

MW-1A

MW-1

GROUNDWATER EXTRACTION WELLS


MW-3

MW-4



APPROXIMATE GROUNDWATER FLOW DIRECTION

PRODUCTION FACILITY

EXPLANATION

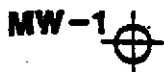

Monitoring Well Location and Number

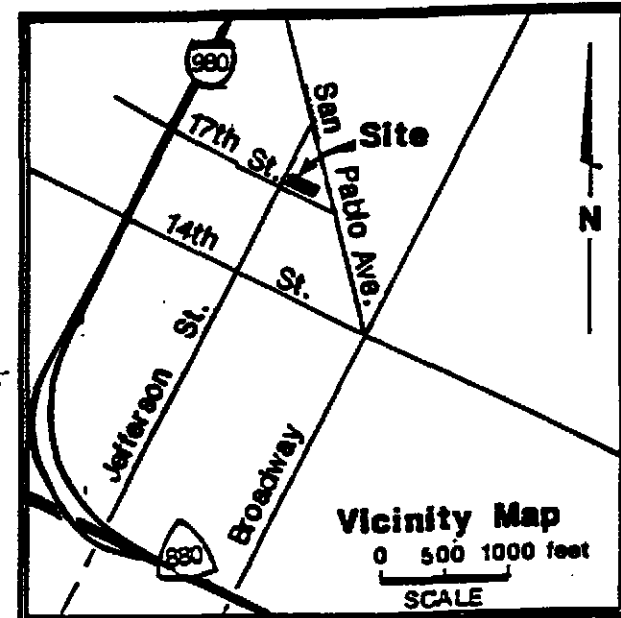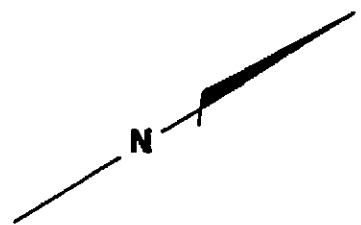

RECOVERED PRODUCT TANK

ACTIVATED CARBON BEDS

GROUNDWATER TREATMENT SYSTEM (SKID MOUNTED)



Harding Lawson Associates  
Engineering and Environmental Services

Site Plan  
City Blue Production Facility  
Oakland, California

PLATE


1

DRAWN AM JOB NUMBER 18106.012.04

APPROVED [Signature]


DATE 7/92

REVISED DATE

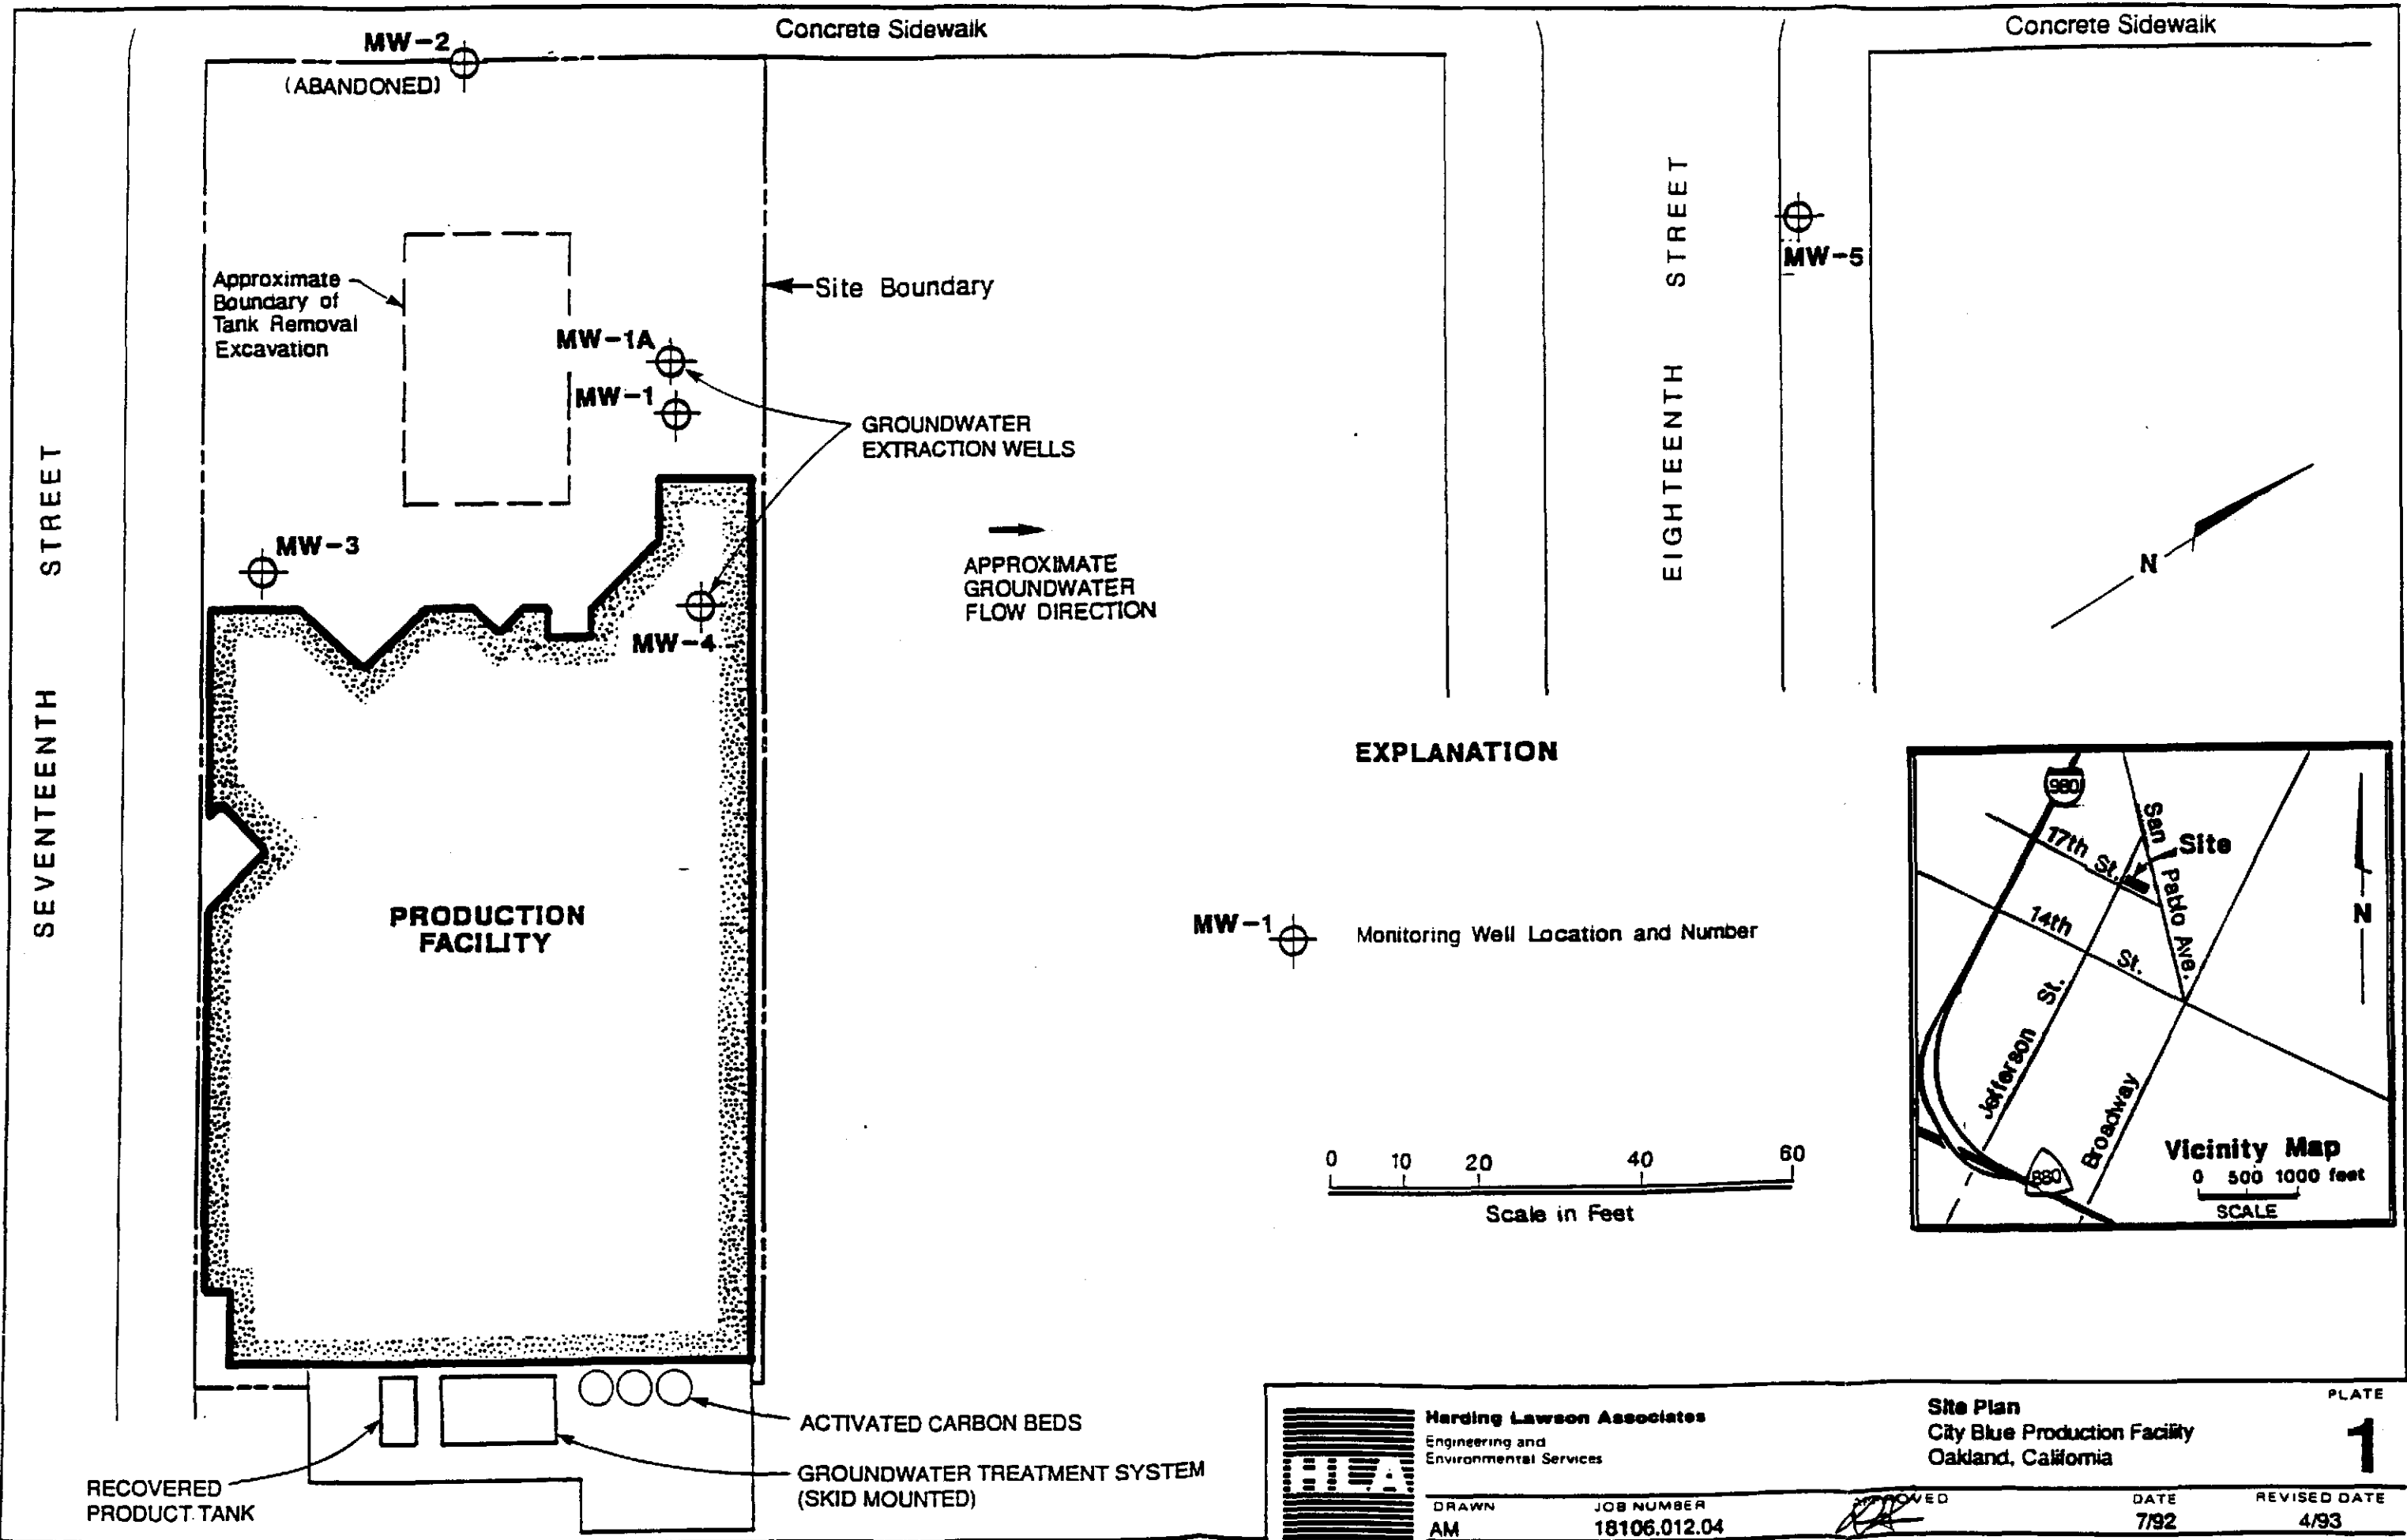


**EXPLANATION**

MW-1  Monitoring Well Location and Number

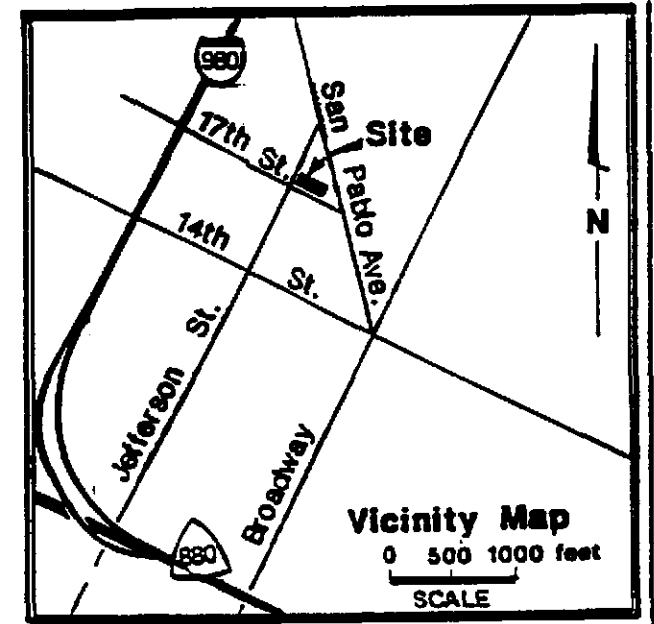

	<b>Harding Lawson Associates</b> Engineering and Environmental Services	<b>Site Plan</b> City Blue Production Facility Oakland, California	PLATE <b>1</b>	
	DRAWN AM	JOB NUMBER 18106.012.04	APPROVED 	DATE 7/92

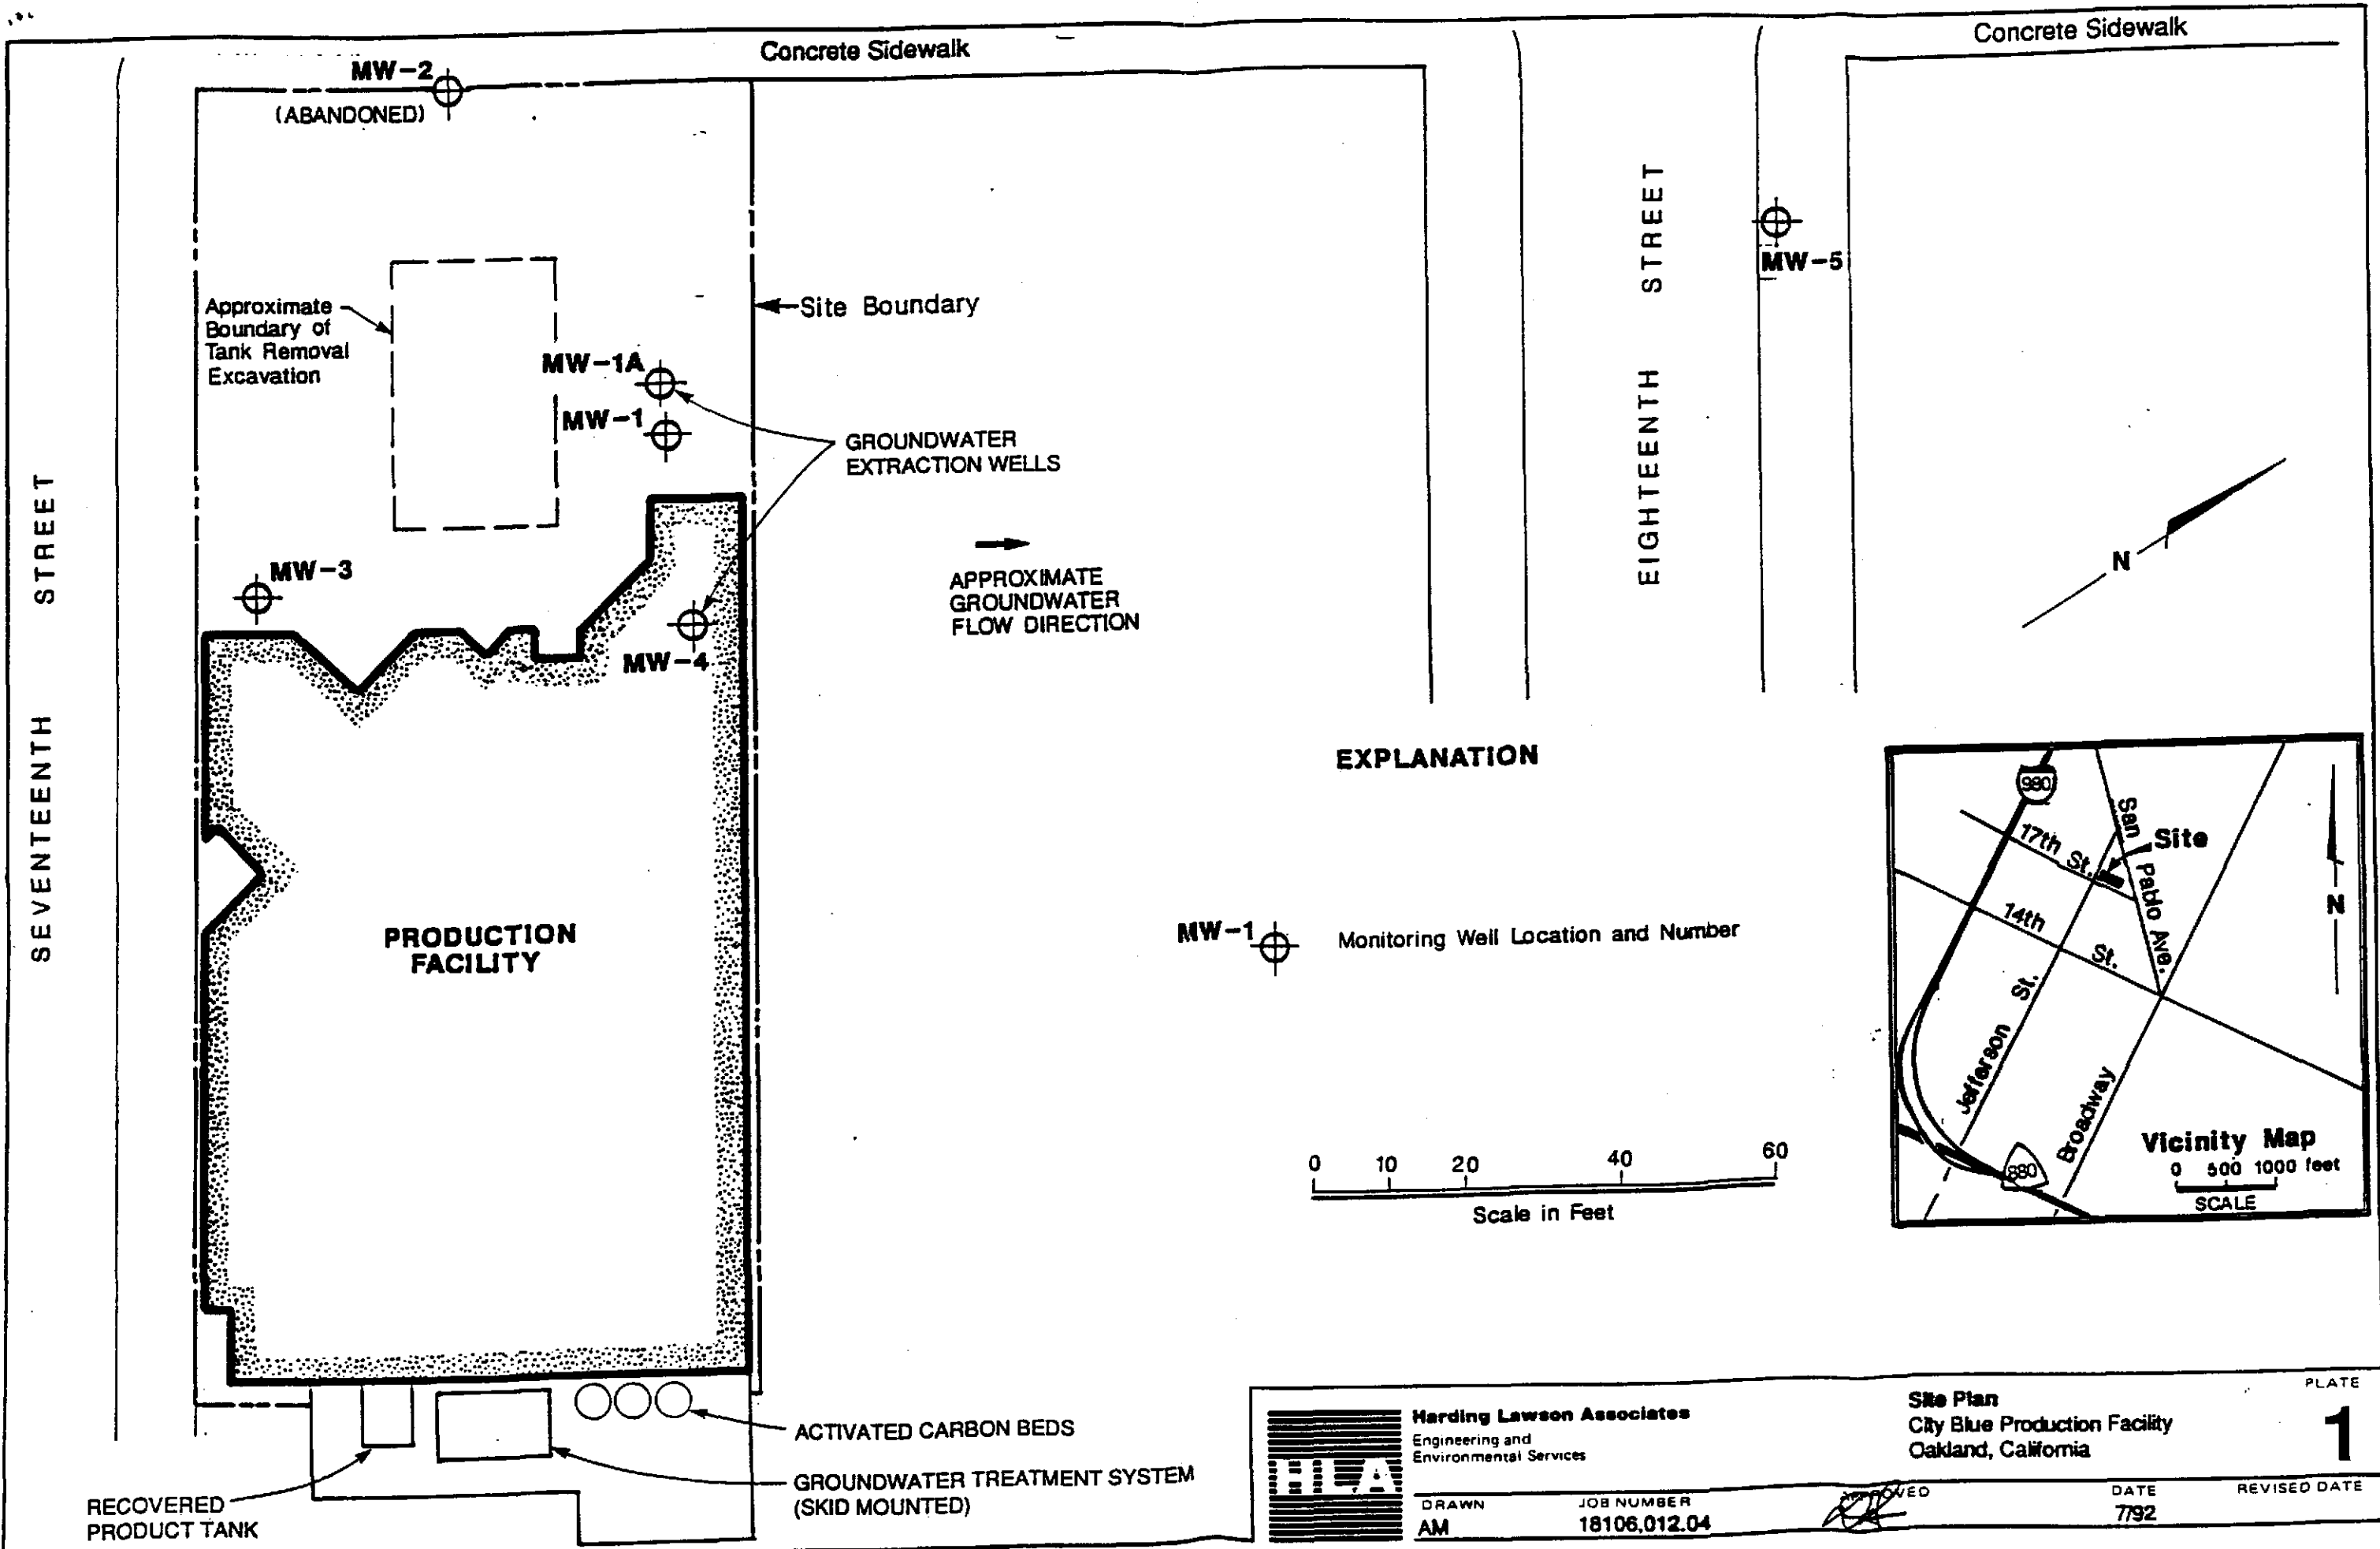

**Harding Lawson Associates**  
 Engineering and  
 Environmental Services

DRAWN AM JOB NUMBER 18106.012.04

APPROVED *[Signature]*

DATE 7/92

REVISED DATE

**Site Plan**  
 City Blue Production Facility  
 Oakland, California

PLATE  
**1**