

RECEIVED
 3:41 pm, Mar 26, 2009
 Alameda County
 Environmental Health

FACSIMILE COVER SHEET

TO: DAVE D

COMPANY: FG

FROM: Chris G.

DATE: 2/6/97


RE: _____

COMMENTS: 3 POBET INVERTS
3 POBET SHELL CONFIG.

Original to follow: No Yes, via: _____

Total pages including cover: _____

If there are any problems with this transmission, please call 916-631-1314

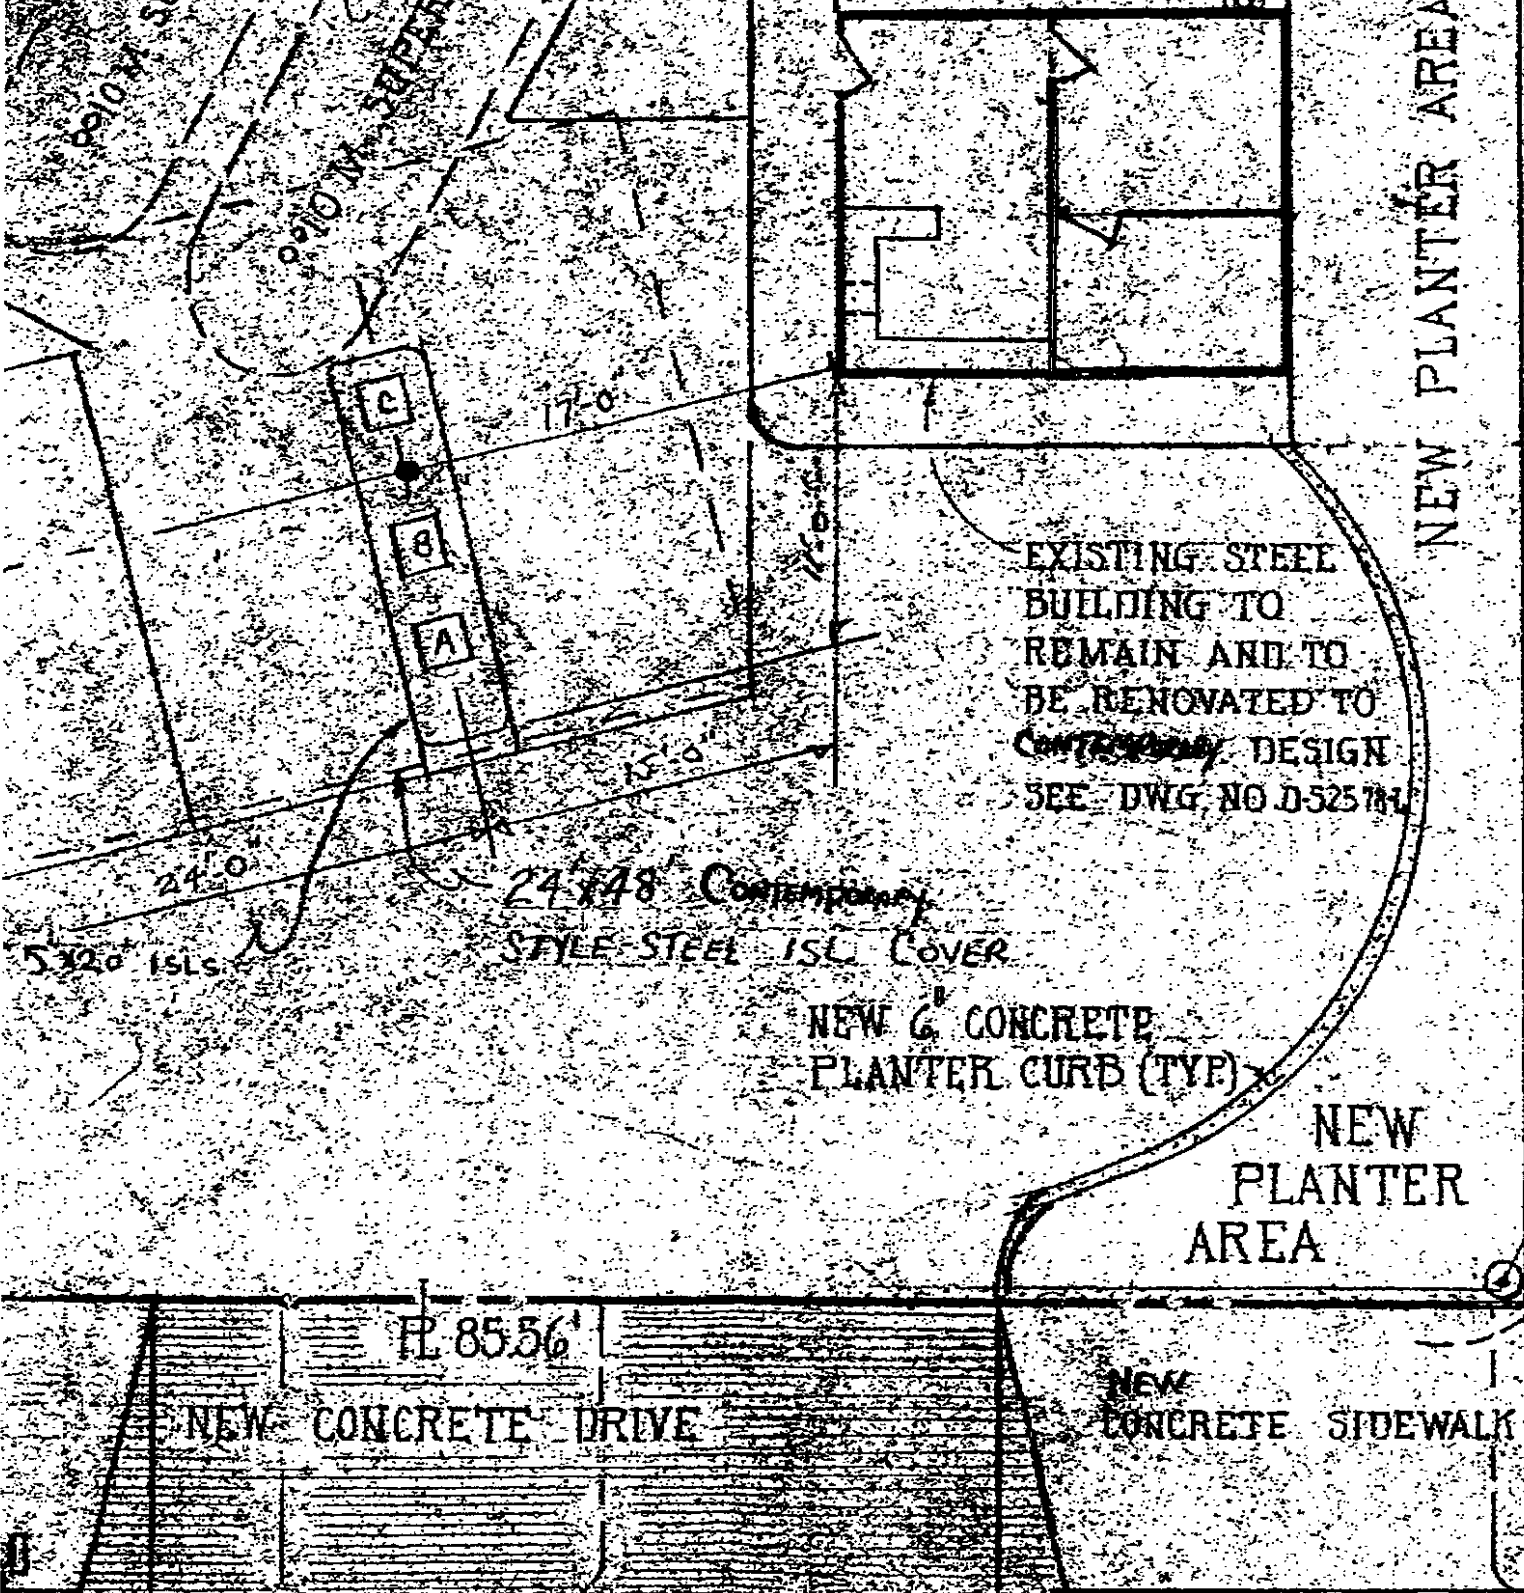

EXISTING STEEL BUILDING TO REMAIN AND TO BE RENOVATED TO Contemporary DESIGN SEE DWG NO. D-5257M

24x48 Contemporary Style Steel ISL Cover

NEW 6" CONCRETE PLANTER CURB (TYP)

NEW PLANTER AREA


FL 85.56
NEW CONCRETE DRIVE

NEW CONCRETE SIDEWALK

EXISTING FLOOD LIGHT POLE TO REMAIN

NEW PLANTER AREA

H

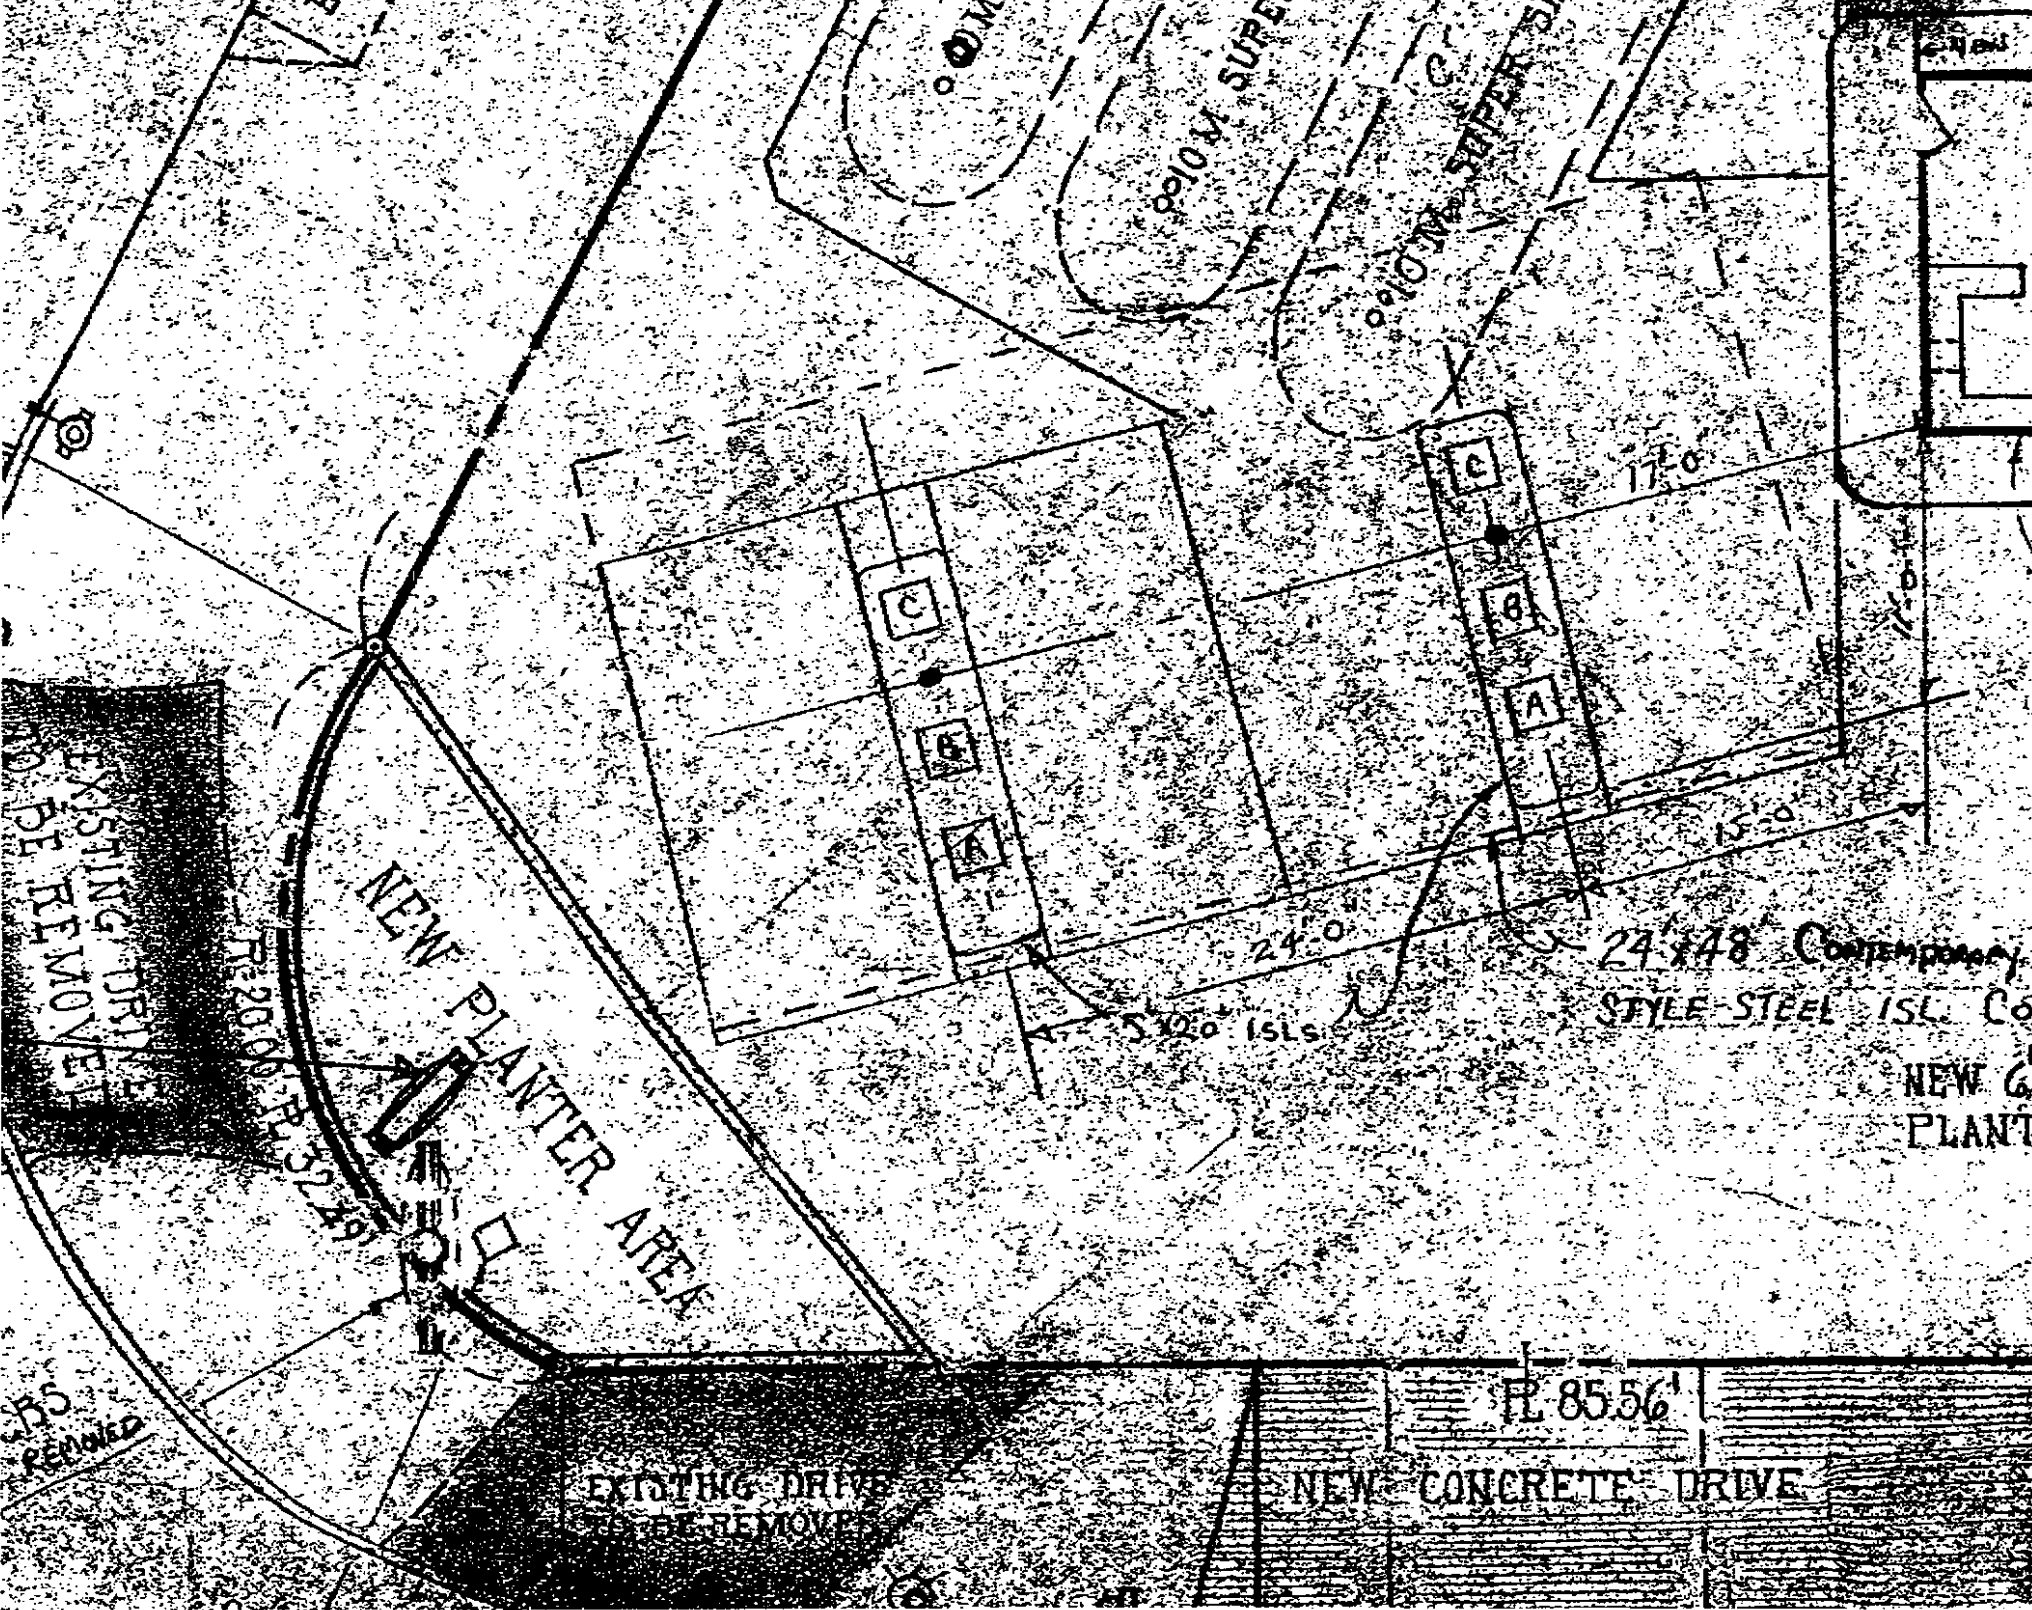

NEW
PLANTER
AREA

10' x 20'
AIR & WATER
SERVICE
AREA

EXISTING U/G TANKS
TO REMAIN

EXISTING SERVICE
STATION BAYS TO
BE REMOVED

EXISTING
ENCLOSURE
LOCATION

1000 M SHELL REGULAR

1000 M SUPER REGULAR

1000 M SUPER SHELL

NEW VENT LOCATION

WATER AREA

PL 108.00

