

CONFIDENTIAL

STATE OF CALIFORNIA DWR
WELL COMPLETION REPORT
(WELL LOGS)

REMOVED

CONFIDENTIAL

STATE OF CALIFORNIA DWR
WELL COMPLETION REPORT
(WELL LOGS)

REMOVED

CONFIDENTIAL

STATE OF CALIFORNIA DWR
WELL COMPLETION REPORT
(WELL LOGS)

REMOVED

CONFIDENTIAL

STATE OF CALIFORNIA DWR
WELL COMPLETION REPORT
(WELL LOGS)

REMOVED

CONFIDENTIAL

STATE OF CALIFORNIA DWR
WELL COMPLETION REPORT
(WELL LOGS)

REMOVED

CONFIDENTIAL

STATE OF CALIFORNIA DWR
WELL COMPLETION REPORT
(WELL LOGS)

REMOVED

CONFIDENTIAL

STATE OF CALIFORNIA DWR
WELL COMPLETION REPORT
(WELL LOGS)

REMOVED

CONFIDENTIAL

STATE OF CALIFORNIA DWR
WELL COMPLETION REPORT
(WELL LOGS)

REMOVED

CONFIDENTIAL

STATE OF CALIFORNIA DWR
WELL COMPLETION REPORT
(WELL LOGS)




REMOVED


CONFIDENTIAL

STATE OF CALIFORNIA DWR
WELL COMPLETION REPORT
(WELL LOGS)

REMOVED

LEGEND

-  Monitoring Well Locations
-  Covered Structure
-  Proposed Ozone Sparge Points (with 12' radius of influence)

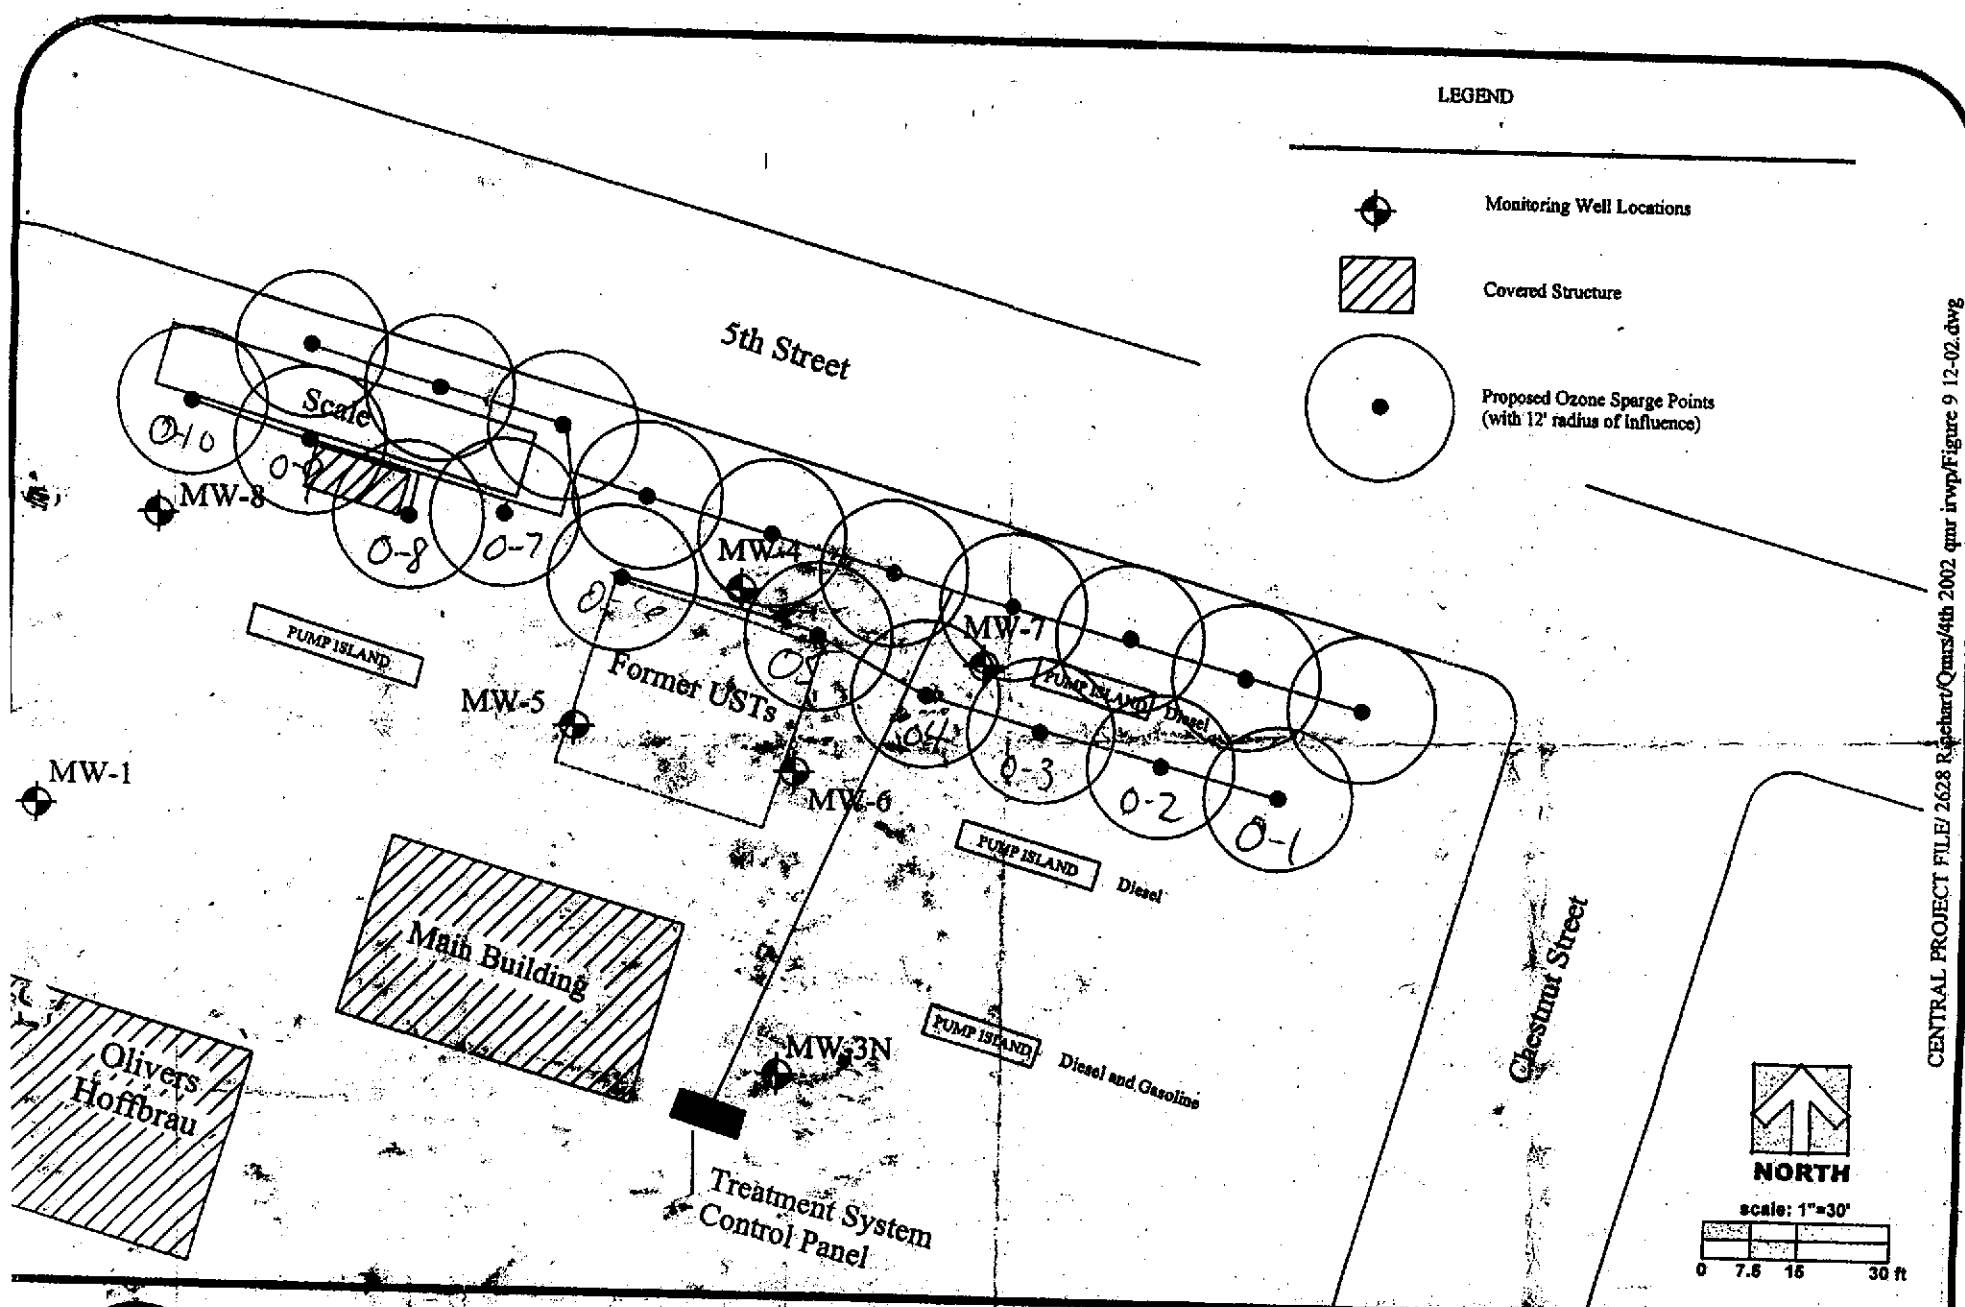

CENTRAL PROJECT FILE/ 2628 R.ehbar/Qmrs/4th 2002 qmr irwp/figure 9 12-02.dwg

W.A. Craig, Inc.
 6940 Tremont Road
 Dixon, California 95620-9603
 PH# (707) 693-2929 Fax# (707) 693-2922
 LIC# 455752

Proposed Sparging System Layout
 Oakland Truck Stop
 1107 5th Street
 Oakland, California

Project #: 3628	Figure:
Date: 11/11/02	1
Scale: 1"=30'	