



COUNTY OF ALAMEDA

Assessor's Office**Property Value System**[Help](#)[New Query](#)

Name	Parcel No	Property Address	USE	Links
SIKAND MOHINDER S & JOGINDER K	66- 2791-2	800 SAN PABLO AVE , ALBANY, CA 94706-1686	8500	History Value TransferList Map
SIKAND, JASMINDER	66-2791- 2-1	800 SAN PABLO AVE , ALBANY, CA 94706-1686	8500	History Value TransferList Map
SIKAND, SONIA	66-2791- 2-1	800 SAN PABLO AVE , ALBANY, CA 94706-1686	8500	History Value TransferList Map

All information on this site is to be assumed accurate for property assessment purposes only, and is based upon the Assessor's knowledge of each property. Caution is advised for use other than its intended purpose.

Copyright © 2001 Alameda County

ASSESSOR'S MAP 66.

Code Area No. 22-000

2791

Page 2

Amended Map of SUNSET TERRACE. (Bk. 22 Pg. 68)
SCALE: 1" = 30'

2791- Pg. 1

Revised: 1-69 H.K.
2-18-83 C.S.L.
6-05-91 C.S.L.

Adams Street


2790

Adams Street

San Pablo Avenue

2799

2799

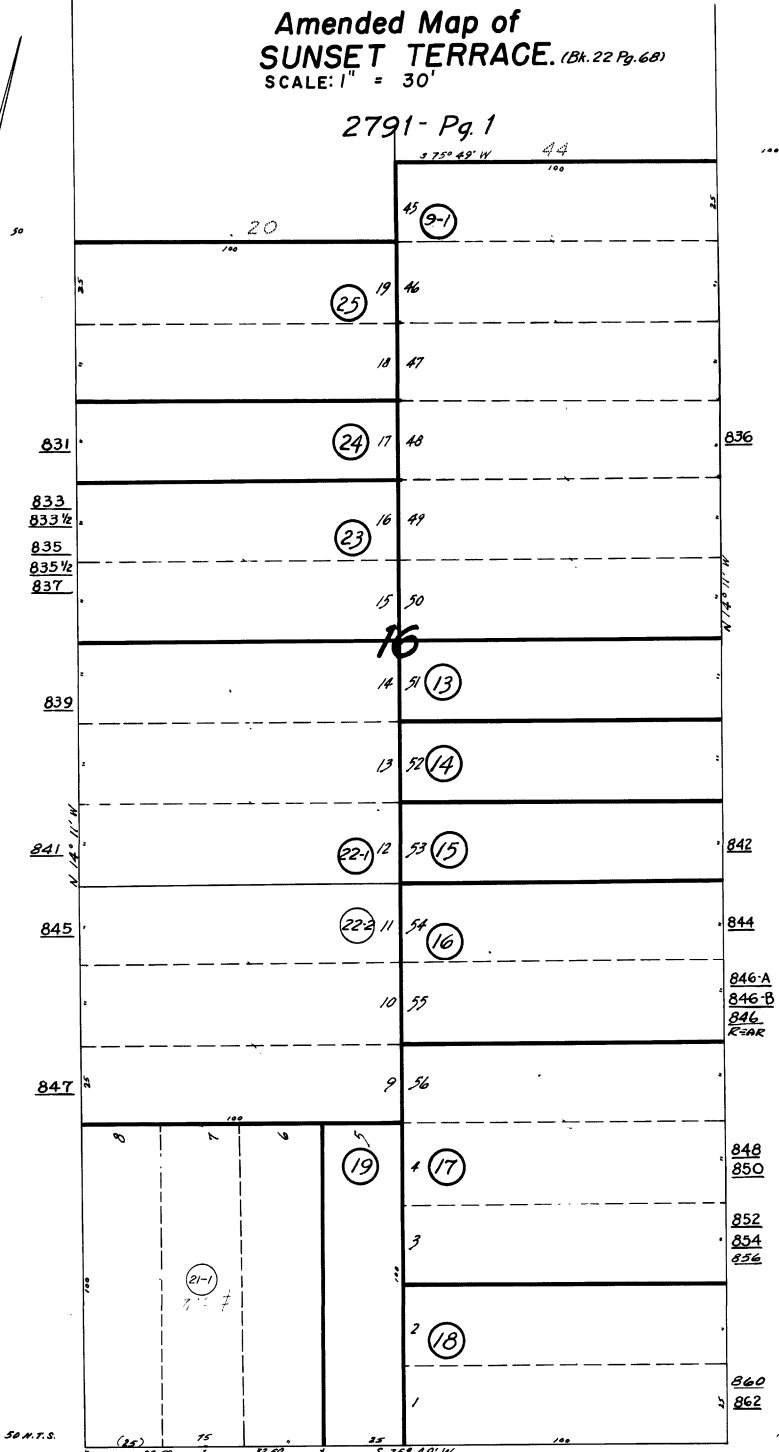

2722

2721