

SOIL TECH ENGINEERING

Environmental and Geological Engineers

1761 JUNCTION AVENUE, SAN JOSE, CA 95112

(408) 441-1881

July 8, 1996

File No. 7-92-514-SA

Mr. Barney Chan
Alameda County Health Care Services Agency
Environmental Health Services
1131 Harbor Bay Parkway, Room #250
Alameda, California 94502-6577

**SUBJECT: AMENDMENT TO OUR WORK PLAN
DATED MAY 13, 1996 FOR THE PROPERTY
Located at 3609 East 14th Street, in
Oakland, California**

Dear Mr. Chan:

This letter confirms our discussion during the site meeting dated June 20, 1996, regarding the location of soil borings/monitoring wells for the property located at 3609 East 14th Street, in Oakland, California.

The following items were accepted and amended to our work plan dated May 13, 1996:

- 1) Only five soil borings will be drilled down-gradient of the underground tanks (see site plan for approximate location).
- 2) Soil samples will be collected at 5 foot intervals. After field screening, some soil samples may be analyzed by a state-certified laboratory.

SOIL TECH ENGINEERING, INC.


- 3) Water samples will be collected through a temporary casing.
- 4) Based on the results of laboratory, one or two of the borings may be converted to monitoring well.
- 5) Discontinue quarterly monitoring and sampling of wells STMW-1, STMW-5 and STMW-7.

If you have any questions or require additional information, please feel free to contact our office at (408) 441-1881.

Sincerely,

SOIL TECH ENGINEERING, INC.


FRANK HAMEDI-FARD
GENERAL MANAGER

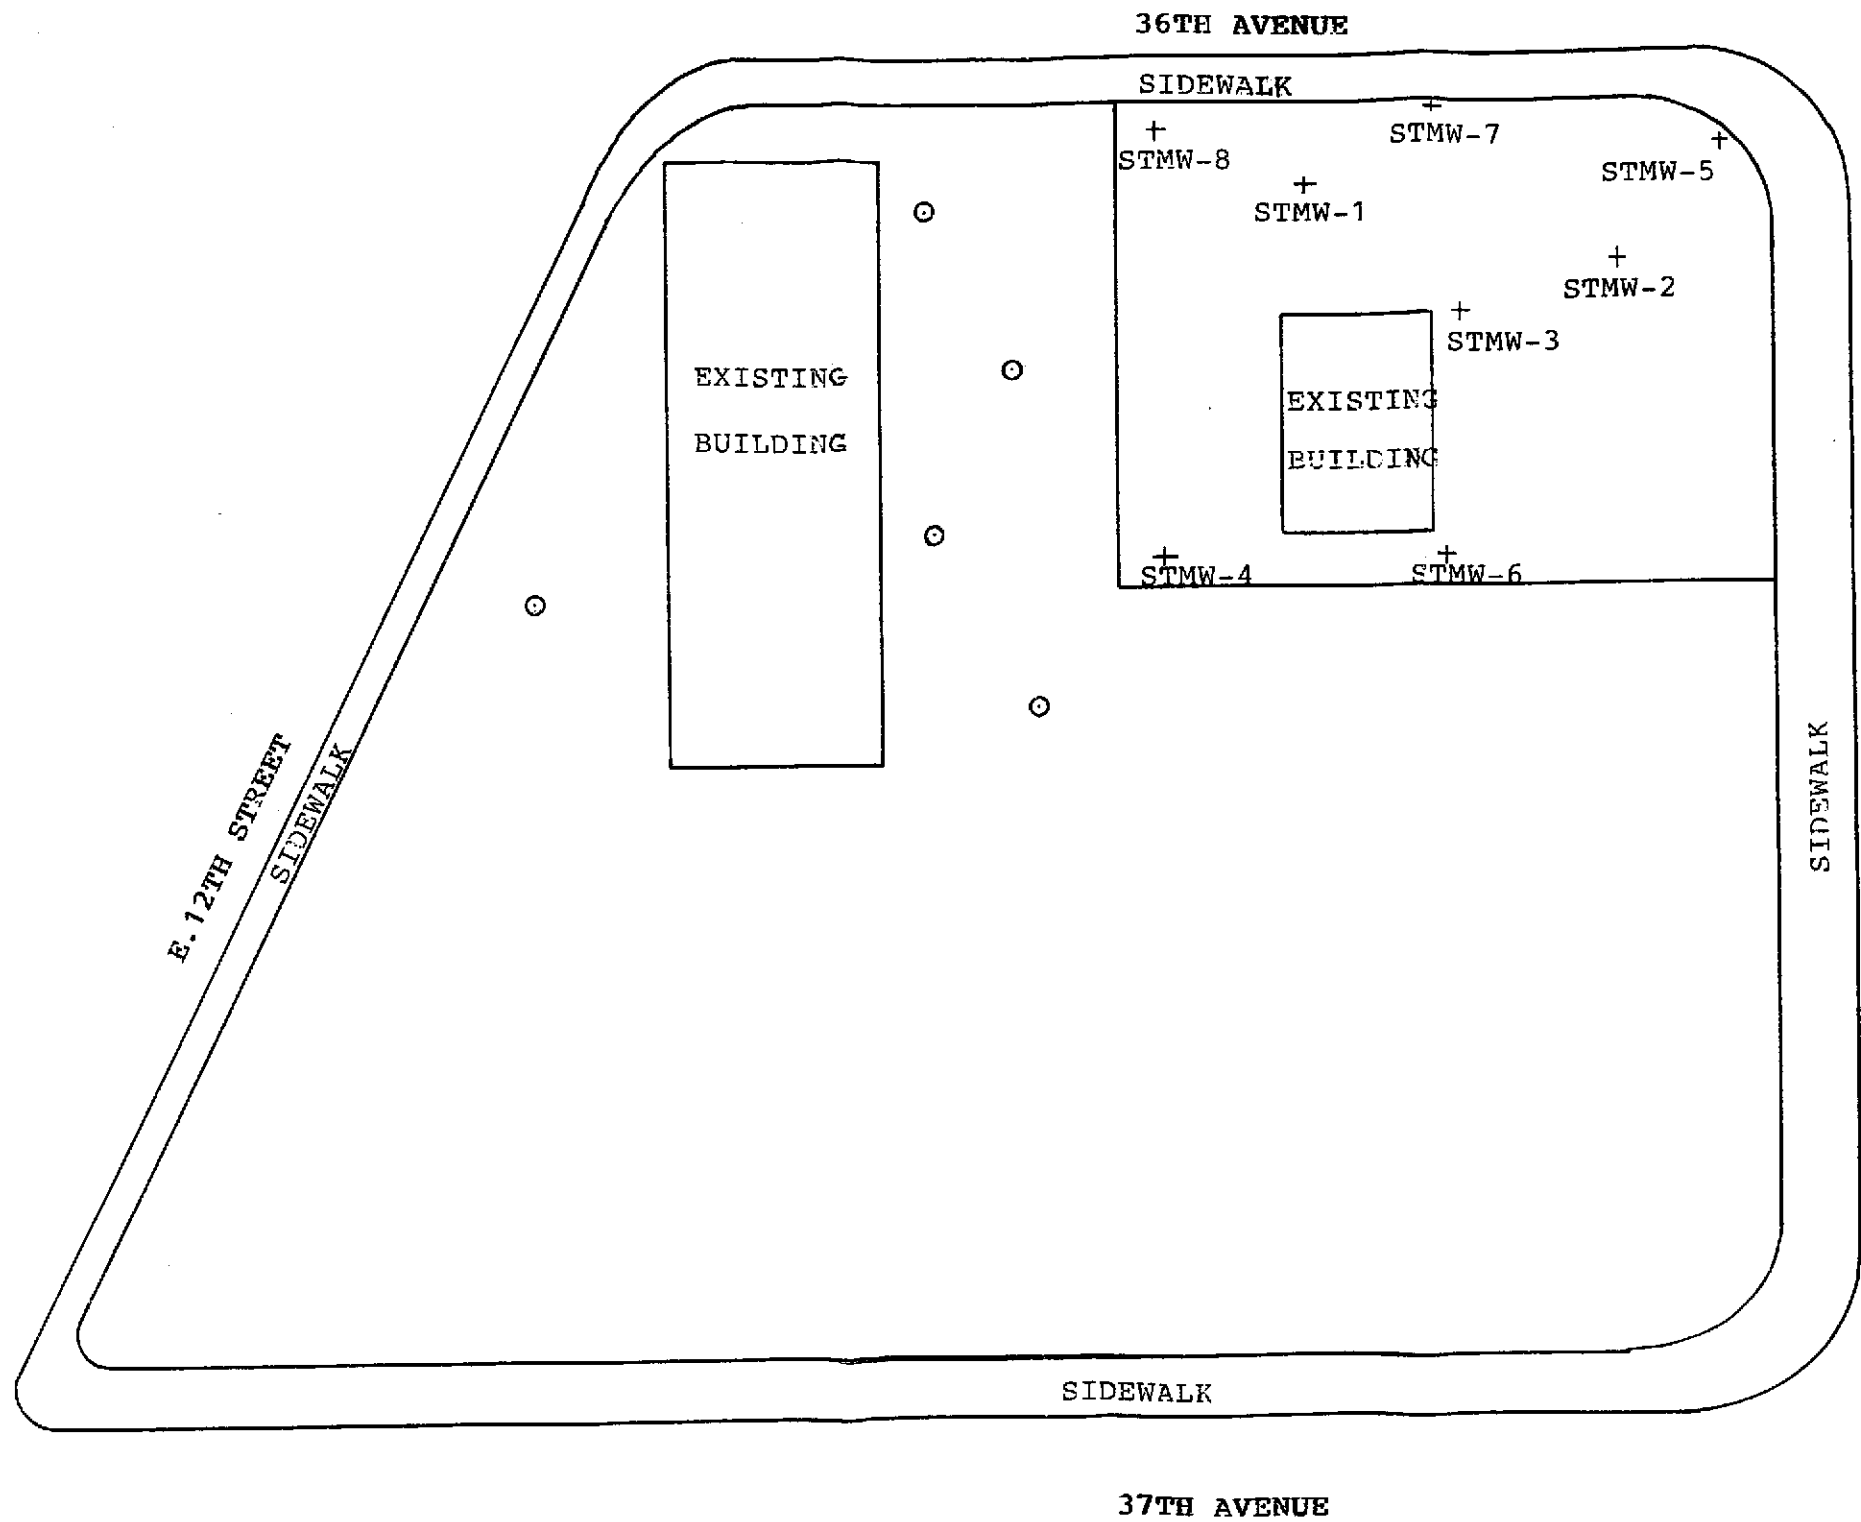

LEGEND

- o PROPOSED EXPLORATORY BORING/MONITORING WELL
- + EXISTING MONITORING WELL

TONY'S EXPRESS AUTO SERVICES		
SCALE: 1"=40'	7-92-514-SA	DRAWN BY NA
DATE: 7/1/96		REVISED
3609 E. 14TH STREET OAKLAND CA, 94601		
SOIL TECH ENGINEERING INC		DRAWING NUMBER