

JONAS & ASSOCIATES INC.
Environmental Consultants

(925) 933-5360
Walnut Creek, California

FAX / TELECOPY TRANSMITTAL

From: Romena Jonas	of: J&A	FAX #: (925) 933 - 5362
To: Madhulla Logan	of: Alameda County EHCS	FAX #: (510) 337 - 9335
Date: 11 / 16 / 1998	Project: Continental General Tire Oakland	
Time:	Project #:	
Attachments:		
1)		
2)		
3)		
Number of Attached Pages (not including transmittal page): 3		



JONAS & ASSOCIATES INC.

Environmental Consultants

2815 Mitchell Drive, Suite 209 • Walnut Creek, CA 94598 • Tel: (510) 933-5360 • Fax: (510) 933-5362

November 16, 1998

Ms. Madhulla Logan
Alameda County Environmental Health Care Services
1131 Harbor Bay Parkway, 2nd Floor
Alameda, California 94502
(510) 337-9335

Subject: Addendum to the November 10, 1998 "Work Plan for
Additional Site Investigation/Remediation."

Project: Oakland Continental General Tire
J&A #: GT-213

Dear Ms. Logan:


As you requested, presented below are modifications to our November 10, 1998 "Work Plan for Additional Site Investigation/Remediation" for the Continental General Tire's facility located at 1201 14th Avenue, in Oakland, California.

- » Groundwater in Pit E and Basins B1 and B2 will be pumped for one month. Pumping will occur for three days each week, typically on Mondays, Wednesdays, and Fridays. Each pit or basin will be pumped to remove accumulated groundwater. Pumped groundwater will be discharged into a holding tank.
- » A new monitoring well, identified as MW-4, will be installed downgradient of Basins B1 and B2. Please see Figure 1 for the proposed location of monitoring well MW-4 and Figure 2 with a schematic diagram for well construction. All four monitoring wells shall be sampled as presented in the November 10, 1998 "Work Plan for Additional Site Investigation/Remediation."


Please contact us with your approval or a request for further modification.

Should you have any question or comment, please contact Mark or Romena Jonas at (925) 933-5360.

Sincerely,
JONAS & ASSOCIATES INC.

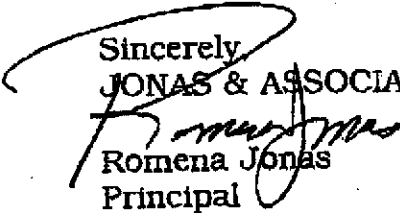
Romena Jonas
Principal

Reviewed by:

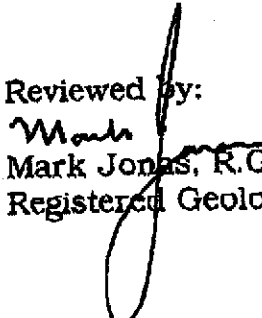
Mark Jonas, R.G.
Registered Geologist #6392


attachments: Figures 1 and 2.

cc: Mike McNally, Continental General Tire, Inc.

8ltr1116.gt3

Figure 1

Drawing Number
GT213-11/98:F1

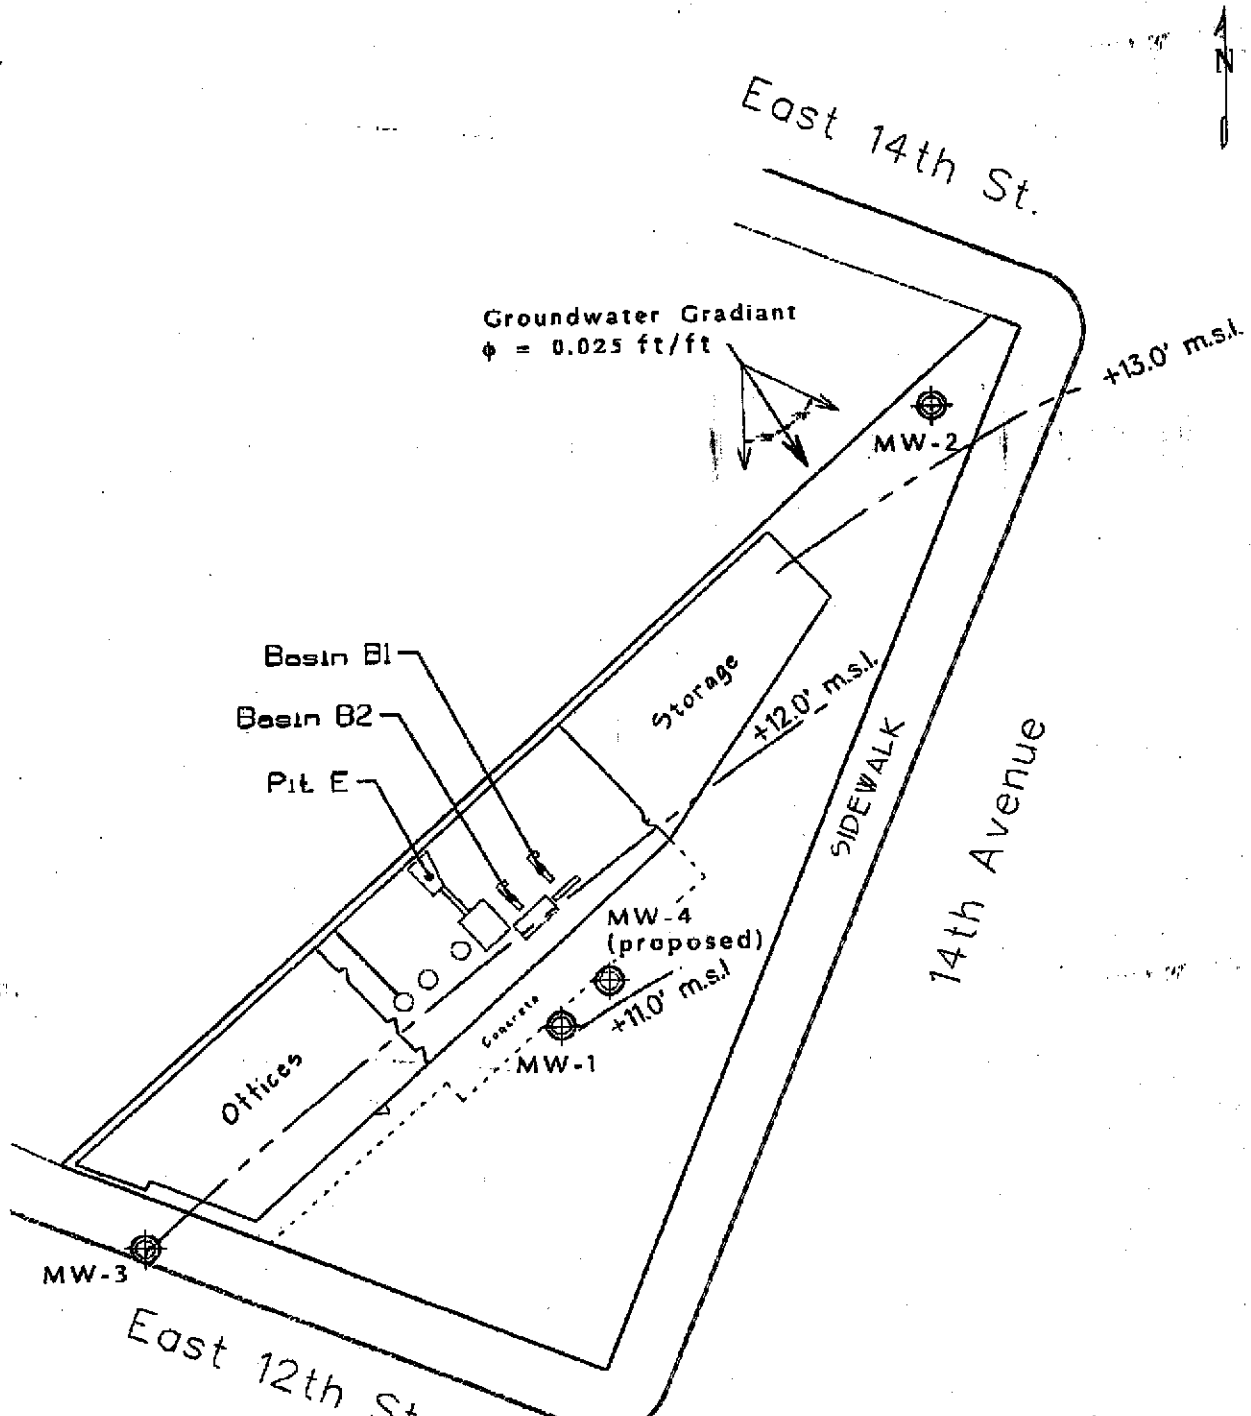


Legend:

⊕ Monitoring Well

▭ Excavation

— +11.0' m.s.l. August 1996
 — +12.0' m.s.l. Groundwater Elevation
 - - - Above Mean Sea Level (m.s.l.)
 Equipotential Line

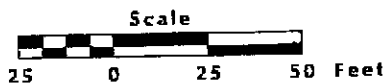

**Proposed Location of
Monitoring Well MW-4**

**Continental General Tire
1201 14th Avenue
Oakland, California**

Prepared by
JONAS & ASSOCIATES INC.

Drawn by
M.L.J.
11/16/98

Date: 10/14/98
Locations Approx.


Figure 1

Drawing Number
GT213-11/98:F1

Figure 2

Drawing Number
GT213-11/98:F2

Drawn by
M.J.
11-16-1998

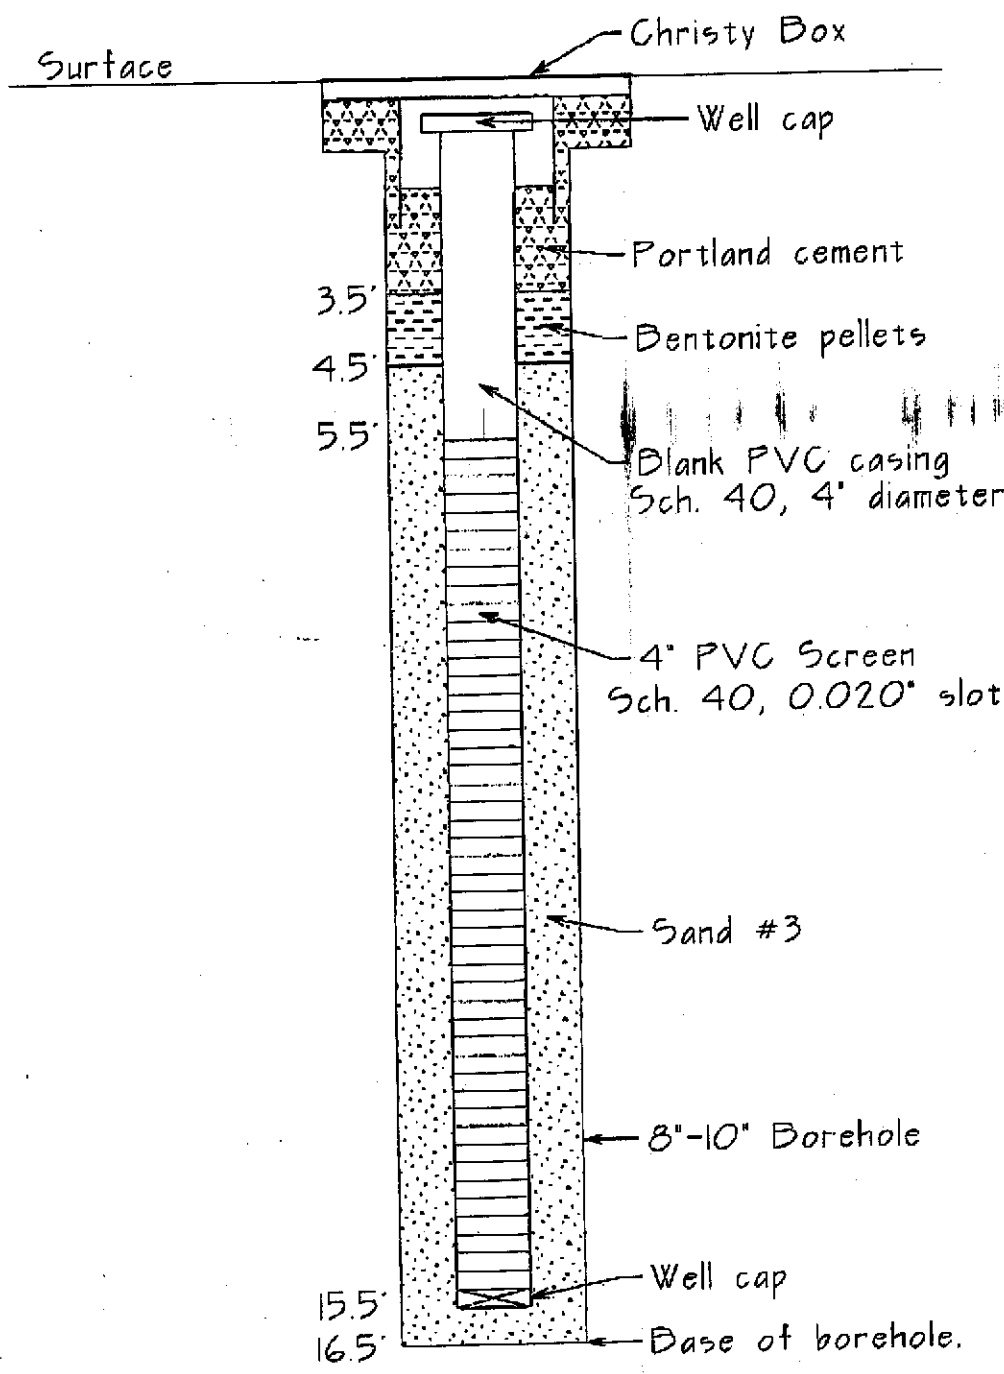

Continental General Tire
1201 14th Avenue
Oakland, California

Schematic Diagram for
Proposed Well Construction

Prepared by
JONAS & ASSOCIATES INC.

Not to Scale

Date: 11-16-1998

Figure 2

Drawing Number
GT213-11/98:F2