



TANK PROTECT ENGINEERING
of Northern California, Inc.

FROM: TANK PROTECT ENGINEERING

DATE: 7-20-95

TO: ACHCSA

ATTN: Barney Chan

RE.: 2345 E 14th Street

NO. OF PAGES: 5
(Include cover sheet)

If all pages are not received please notify sender.


MESSAGE:

Analytical results for clean fill stockpile. We sampled at approximately 1 sample / 20 yds for TPHG & TSTEx. ~~Request~~ Request permission to reuse soil on-site with the exception of cell 2 which will be added to the contaminated stockpile and remediated.

7/21/95 will overexcavate
in these 2 areas:
VS-10
VS-13

Thanks
Lee Hutchins

7/20/95
I changed the reuse of all the "clean" stockpile based on these analytical results.

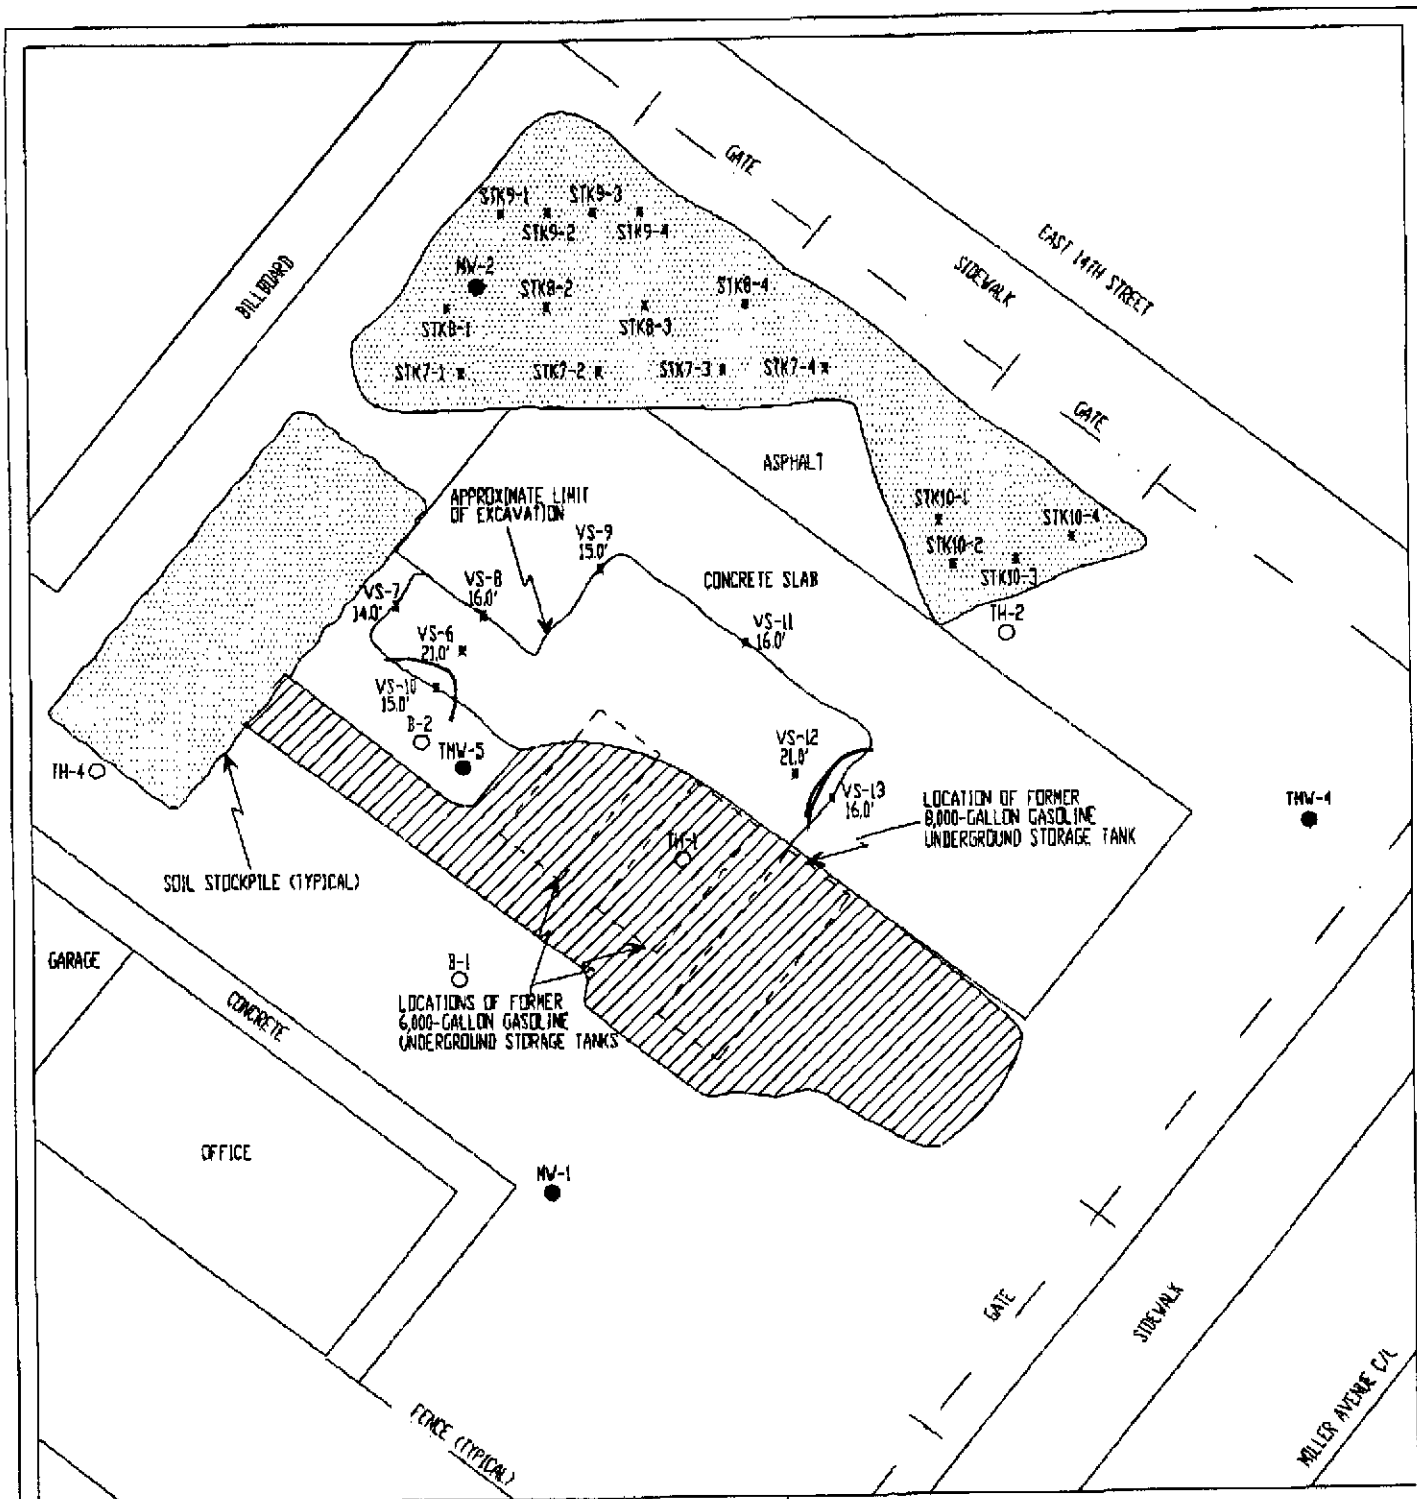

LEGEND

- **TMW-4** NAME AND LOCATION OF GROUNDWATER MONITORING WELL INSTALLED BY TPE
- **MW-1** NAME AND LOCATION OF GROUNDWATER MONITORING WELL INSTALLED BY OTHERS
- **B-1** NAME AND APPROXIMATE LOCATION OF SOIL BORING DRILLED BY OTHERS
- VS-9 15.0' * **VS-9** NAME, DEPTH, AND LOCATION OF SOIL SAMPLE
- ▨ **AREA BACKFILLED**


0 20

APPROXIMATE SCALE IN FEET

TANK PROTECT ENGINEERING

SITE PLAN:
EXCAVATION (6/30 - 7/5/95)


CREDIT WORLD AUTO SALES 2345 E. 14TH STREET OAKLAND, CA 94601	DATE 7/31/95
	FIGURE 2
	FILE # 267-2N
	DRAWN BY MT
	CHECKED BY LNH

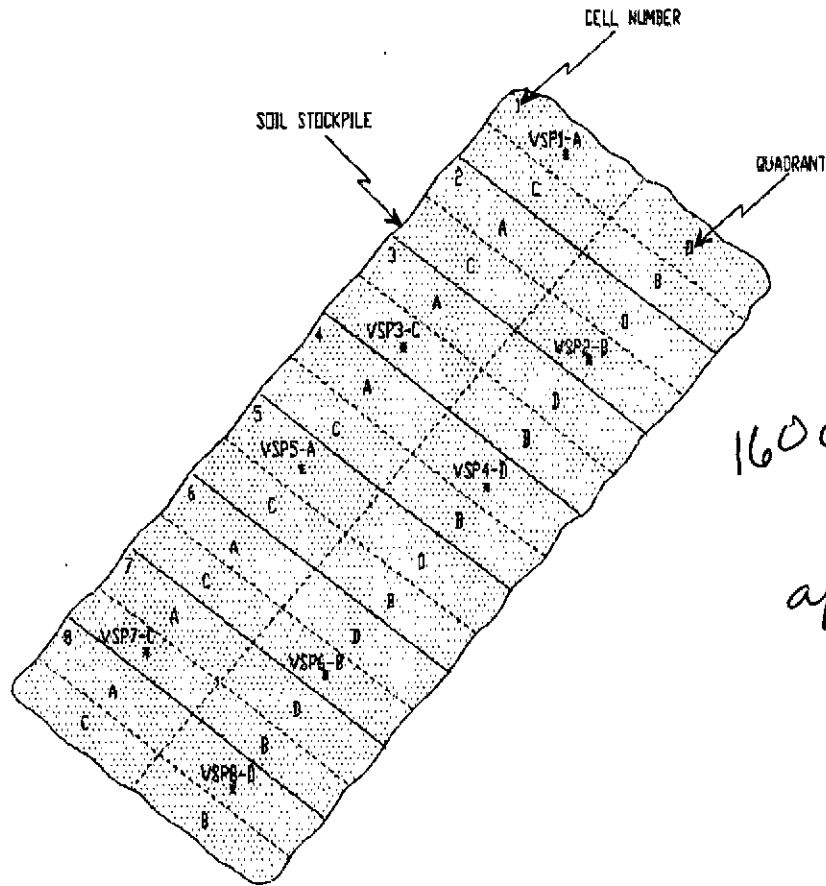

160 yds. = $(\frac{1}{4} - \frac{1}{16})$
 total yds
 approx 500 yds

LEGEND

VSP1-A NAME AND APPROXIMATE LOCATION
 * OF SOIL SAMPLE

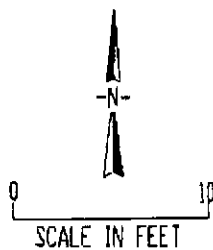

TANK PROTECT ENGINEERING

SITE PLAN:
 VERIFICATION STOCKPILE SAMPLING (7/12/95)

CREDIT WORLD AUTO SALES	DATE	7/18/95
2345 E. 14TH STREET	FIGURE	J
DAKLAND, CA 94601	FILE #	267-3N
	DRAWN BY	VK
	CHECKED BY	LNH



PRIORITY ENVIRONMENTAL LABS

Precision Environmental Analytical Laboratory

PEL # 9507022

July 17, 1995

TANK PROTECT ENGINEERING, INC.

Attn: Lee Huckins

Re: Eight soil samples for Gasoline/BTEX analysis.

Project name: Credit World
Project location: 2345 E. 14th Oakland
Project number: 267

Date sampled: Jul 12, 1995
Date extracted: Jul 13-15, 1995

Date submitted: Jul 13, 1995
Date analyzed: Jul 13-15, 1995

RESULTS:

SAMPLE I.D.	Gasoline (mg/Kg)	Benzene (ug/Kg)	Toluene (ug/Kg)	Ethyl Benzene (ug/Kg)	Total Xylene (ug/Kg)
VSP 1A	N.D.	N.D.	N.D.	N.D.	N.D.
VSP 2B	4.0	N.D.	17	26	99
VSP 3C	N.D.	N.D.	N.D.	N.D.	N.D.
VSP 4D	N.D.	N.D.	N.D.	N.D.	N.D.
VSP 5A	N.D.	N.D.	N.D.	N.D.	N.D.
VSP 6B	N.D.	N.D.	N.D.	N.D.	N.D.
VSP 7C	N.D.	N.D.	N.D.	N.D.	N.D.
VSP 8D	N.D.	N.D.	N.D.	N.D.	N.D.
Blank	N.D.	N.D.	N.D.	N.D.	N.D.
Spiked Recovery	87.1%	87.4%	94.8%	104.9%	96.7%
Detection limit	1.0	5.0	5.0	5.0	5.0
Method of Analysis	5030 / 8015	8020	8020	8020	8020


David Duong
Laboratory Director



TANK PROTECT
 2821 WHIPPLE ROAD
 UNION CITY, CA 94581
 (415) 429-8088
 (800) 523-8088
 FAX (415) 429-8089

PEL # 9507022
 INV # 26140

LAB: PRIORITY
 TURNAROUND: Normal
 P.O. #: 1093

PAGE 1 OF 1

CHAIN OF CUSTODY

PROJECT NO. <u>267</u>		SITE NAME & ADDRESS <u>CREDIT WORLD 2345 E. 14th OAKLAND</u>				(1) TYPE OF CON- TAINER	ANALYTES REQUESTED TOTAL LIGHT IC AMBIENT IC TOTAL CHLORIDE IC TOTAL SULFIDE IC PVC BEAN (24%) OTHER	REMARKS
SAMPLED NAME, ADDRESS AND TELEPHONE NUMBER <u>MARK VARNBY / LEE HUCKINS 2821 WHIPPLE ROAD, UNION CITY, CA 94587 (415) 429-8088</u>								
ID NO.	DATE	TIME	SOIL	WATER	SAMPLING LOCATION			
VSP 1A	7/12	11:12	X		1.0'	GLASS		
VSP 2B	"	11:15	X		2.0'	"		
VSP 3C	"	11:17	X		3.5'	"		
VSP 4D	"	11:19	X		1.0'	"		
VSP 5B	"	11:21	X		2.0'	"		
VSP 6B	"	11:23	X		3.5'	"		
VSP 7B	"	11:25	X		1.0'	"		
VSP 8B	"	11:27	X		2.0'	"		
Relinquished by: (Signature) <u>[Signature]</u>		Date / Time <u>7/13/95 8:00</u>	Received by: (Signature) <u>THOMAS LAM</u>		Relinquished by: (Signature) <u>[Signature]</u>	Date / Time <u>7/13/95 3:00</u>	Received by: (Signature)	
Relinquished by: (Signature)		Date / Time <u>7/13/95 3:00</u>	Received by: (Signature) <u>[Signature]</u>		Relinquished by: (Signature)	Date / Time	Received by: (Signature)	
Relinquished by: (Signature)		Date / Time	Received for Laboratory by: (Signature) <u>PEL</u>		Date / Time	Remarks		

DATE: _____