

Rev. 3-7-22 JW  
1-28-24 CS  
4-28-24 EB

604  
777

of (Bk. 6 P. 13)  
Map No. 2, Watts Tract.  
Scale: 1" = 40'

BOOK

Northern

Railway


Street

605

Wood

(Thirtyfourth B Street)

City of Oakland

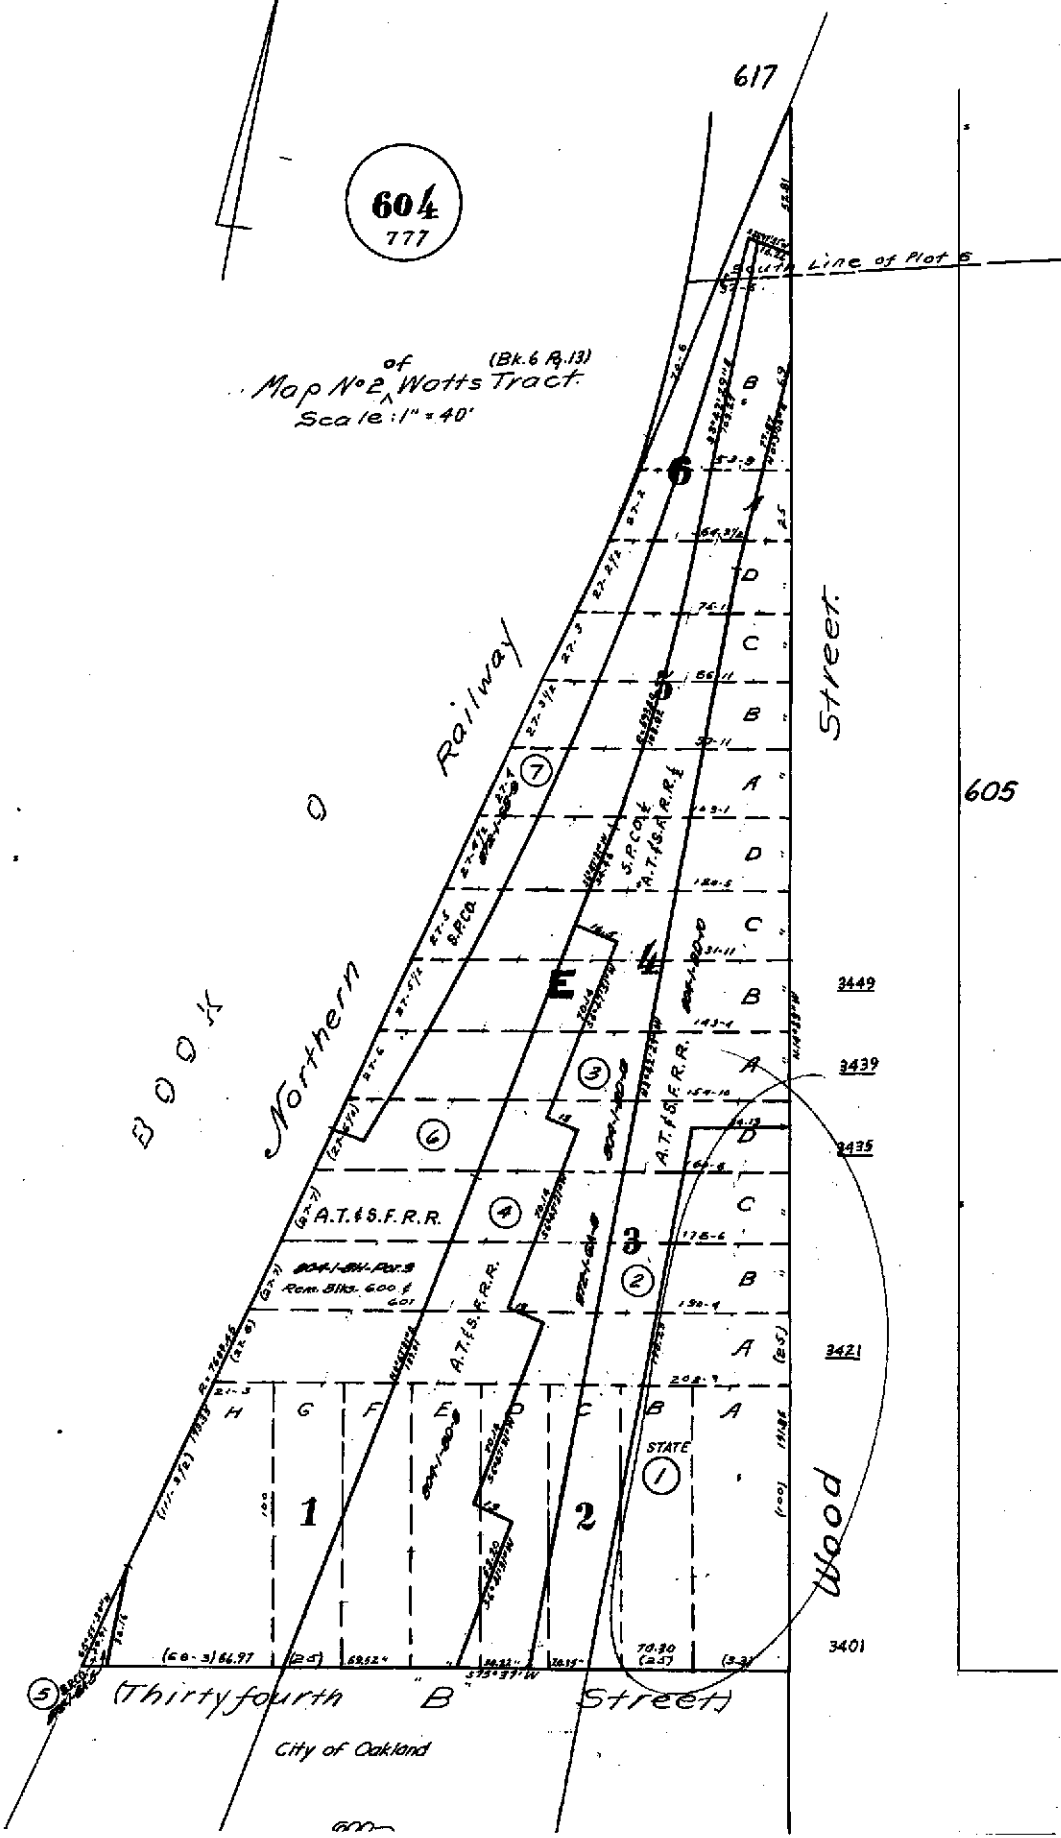

**Property Detail****Alameda, CA RON THOMSEN, ASSESSOR**

Parcel # (APN): 007 -0604-001-00 Use Description:

Parcel Status:

Owner Name: STATE OF CALIFORNIA

Mailing Address: PO BOX 7444 SAN FRANCISCO CA 94120-7444

Situs Address: 3401 WOOD ST OAKLAND CA 94608

Legal

Description:

**ASSESSMENT**

Total Value:	Use Code: 030	Zoning:
Land Value:	Tax Rate Area: 17001	
Impr Value:	Year Assd: 2003	Improve Type:
Other Value:	Property Tax:	Price/SqFt:
% Improved	Delinquent Yr	
Exempt Amt:	HO Exempt?: N	

**SALES HISTORY**

	<u>Sale 1</u>	<u>Sale 2</u>	<u>Sale 3</u>	<u>Transfer</u>
Recording Date:				05/05/1994
Recorded Doc #:				94 174806
Recorded Doc Type:				
Transfer Amount:				
Sale 1 Seller (Grantor):				
1st Trst Dd Amt:	Code1:	2nd Trst Dd Amt:	Code2:	

**PROPERTY CHARACTERISTICS**

Lot Acres: 0.230	Year Built:	Fireplace:
Lot SqFt: 10,017	Effective Yr:	A/C:
Bldg/Liv Area:		Heating:
Units:	Total Rooms:	Pool:
Buildings:	Bedrooms:	
Stories:	Baths (Full):	Park Type:
Style:	Baths (Half):	Spaces:
Construct:		Site Inflnce:
Quality:	Garage SqFt:	
Building Class:		Timber Preserve:
Condition:		Ag Preserve:
Other Rooms:		

R0347

[Help](#)

[New Query](#)



COUNTY OF ALAMEDA  
**Assessor's Office**  
**Property Value System**

[History](#)

[Value](#)

[Transfer](#)

[Map](#)

[Glossary](#)

Parcel Number: **7-604-1** Inactive: **N** Lien Date: **01/01/2007** Owner: **STATE OF CALIFORNIA**  
 Property Address: **3401 WOOD ST, OAKLAND, CA 94608**

Mailing Name	Historical Mailing Address	Document Date	Document Number	Value From Trans Tax	Parcel Count	Use
STATE OF CALIFORNIA c/o DEPT OF TRANSPRTN	<a href="#">List Owners</a> PO BOX 7444 , SAN FRANCISCO, CA 94120-7444	05/05/1994	1994-174806		<u>3</u>	<u>0300</u>
WELLS FARGO BANK TR c/o DEPT OF TRANSPRTN	<a href="#">List Owners</a> PO BOX 7444 , SAN FRANCISCO, CA 94120-7444	06/28/1979	1979-125618		<u>2</u>	<u>0300</u>
DOWNES WAYNE W	<a href="#">List Owners</a> 3401 WOOD ST , OAKLAND, CA 94608	04/13/1966	AY-47543		<u>1</u>	<u>0300</u>

All information on this site is to be assumed accurate for property assessment purposes only, and is based upon the Assessor's knowledge of each property. Caution is advised for use other than its intended purpose.

The Alameda County Intranet site is best viewed in Internet Explorer Version 5.5 or later.  
 Click [here](#) for more information regarding supported browsers.

Copyright © 2001 Alameda County