



STREET

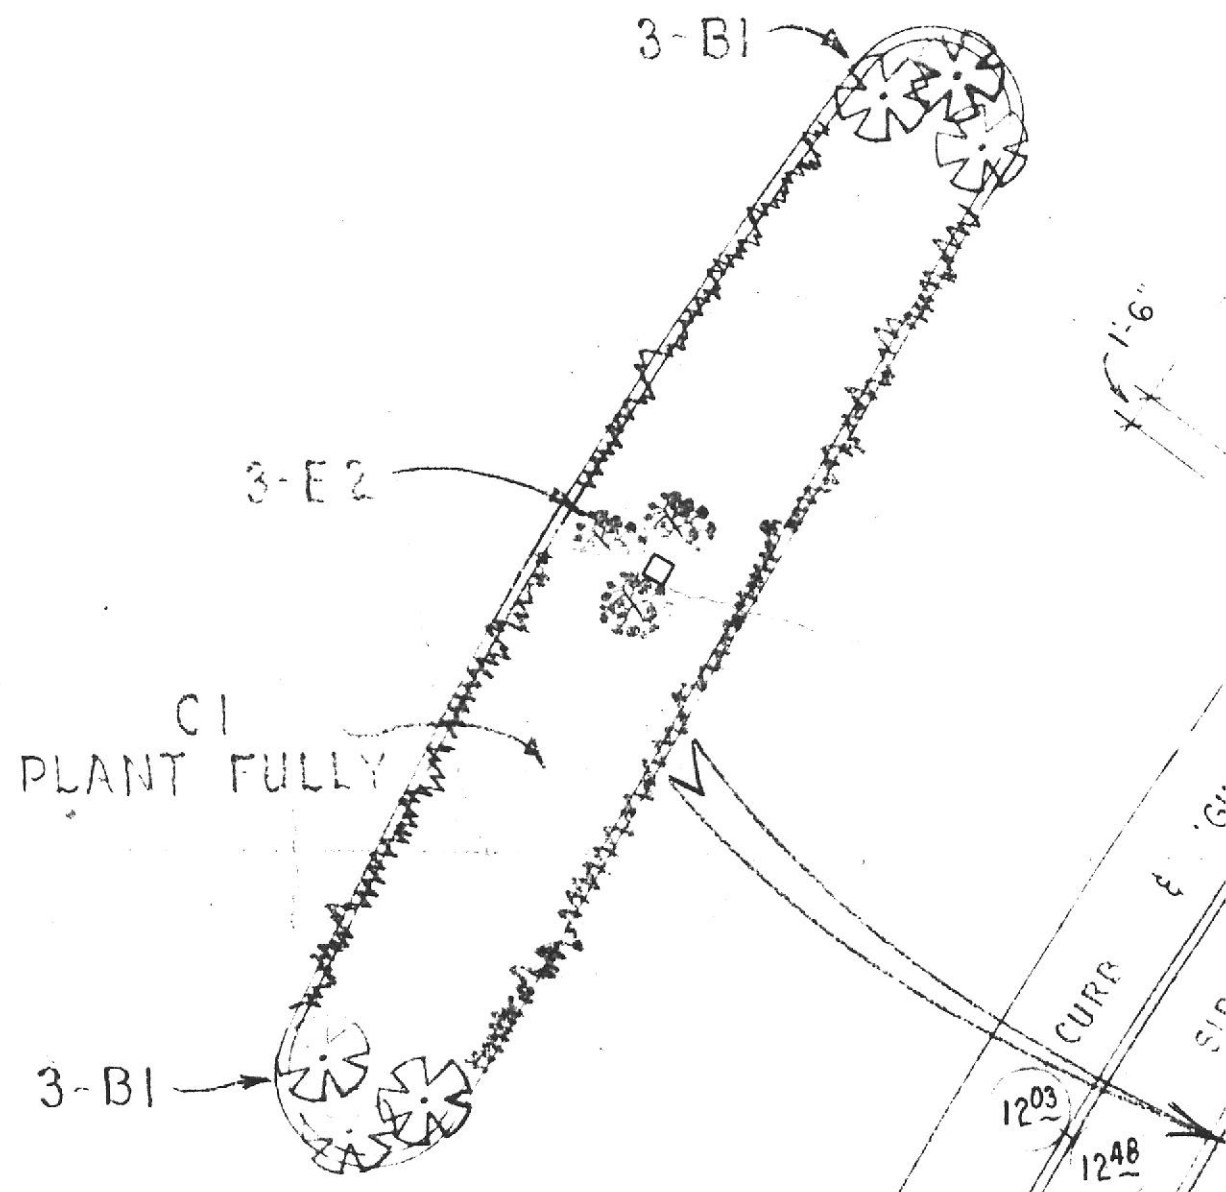

I.D. SIGN SEE SHEET "S1" FOR DETAILS

5/57

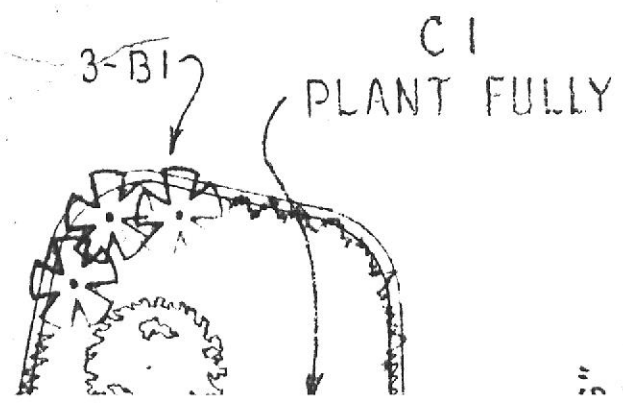

35'-0"

1'-6"

LOCATE RESET

NEW 6" CONC

R=256.00'

EXIST CONC

EXIST CONC

L=138.22' PLANTER

C.B. ELEV

1261

134

1203

1248

CURR & 'G'

SIG

EXIST. CONC CURB & GUTTER

3'-4" x 3'-4" CONCR FOR PHONE BOOTH. PHONE BOOTH TO BE 4' OR EQUAL.

EXIST. C.B.

SIGN BOARD - (SEE SHTS. 'D' FOR DET.)
R=13.71' L=30.42'
1 1/2" IP
2'-6"
22'-0"

NEW 6" CONCR

S. 45° 15' 24" E.
PIPE TO STORM SEWER, SIZE PER CITY CODE

1000 GAL W.O. TANK

1 1/2" UNDERGROUND VENT LINE SEE NOTE 4

NEW A.C. PAVING

BLDG. FLOOR ELEV. 1360
DRAIN ELEV. 1345

2" UNDERGROUND VENT LINE SEE NOTE 4

9980 GAL. TANK CHEVRON LOW LEAD


9980 GAL. TANK CHEVRON SUPREME

5000 GAL. TANK CHEVRON UNLEADED

2" UNDERGROUND PRODUCT LINES SEE NOTE 4

SEE NOTE #5

PLANTER

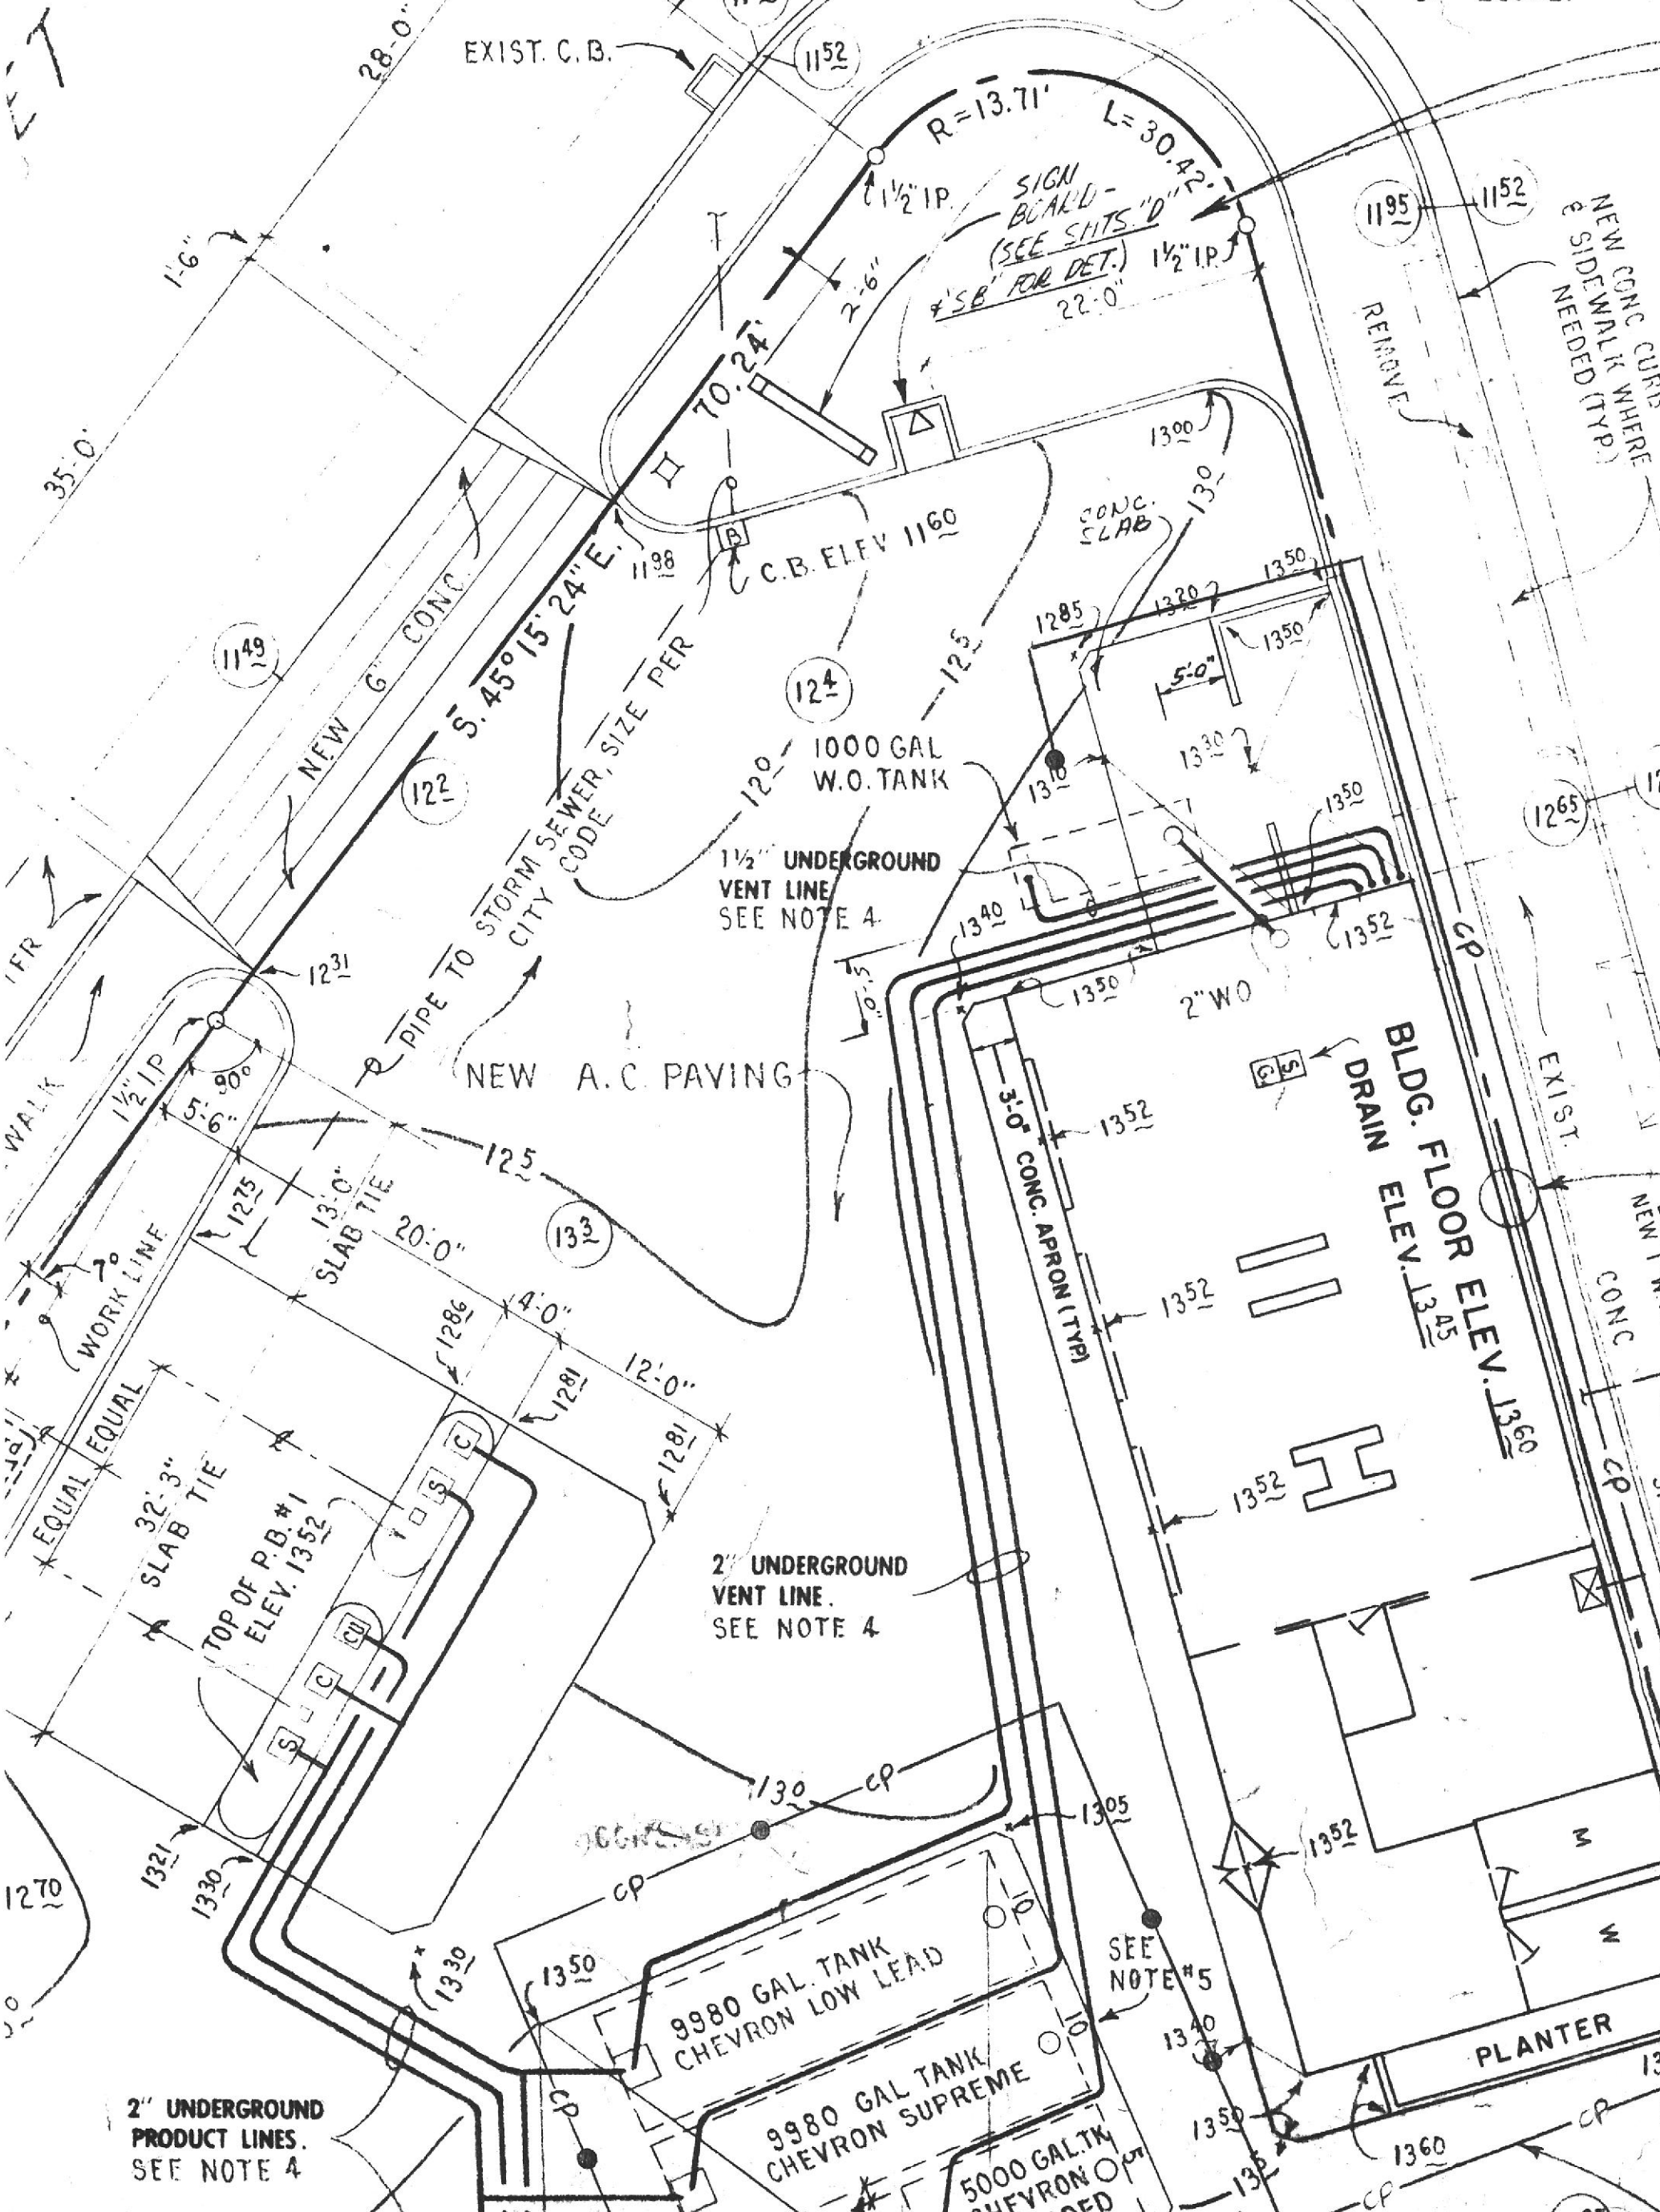

CONCRETE SLAB
BOOTH. ELEV. 1246
H TO BE BN 150 A3P

CI
PLAN FULLY
(TYP.)

NEW CONC CURB
NEW SIDEWALK WHERE
NEEDED (TYP.)

TOP OF WALL
ELEV. 2093
TOP OF FOOTING
ELEV. 1226

16'-8"
TRASH ENCLOSURE
WALL

4'-10" WING WALL

CONNECT 1" MINIMUM MAIN WATER
SERVICE TO BUILDING FROM
EXIST. W.M. ON 52ND ST.

82'-8" MASONRY REAR WALL
TOP OF FOOTING ELEV. 1260

52ND

CONNECT BUILDING SANITARY 4" SOIL
TO EXISTING TO 52ND ST.

4'-10" WING WALL

3-B1


WALL TILE
EXIST. W.M.
NEW 1" W.M.
CONC

NEW CONC CURB &
SIDEWALK WHERE
NEEDED

REMOVE
EXIST. W.M.'S


STREET

CI
PLAN
FULLY

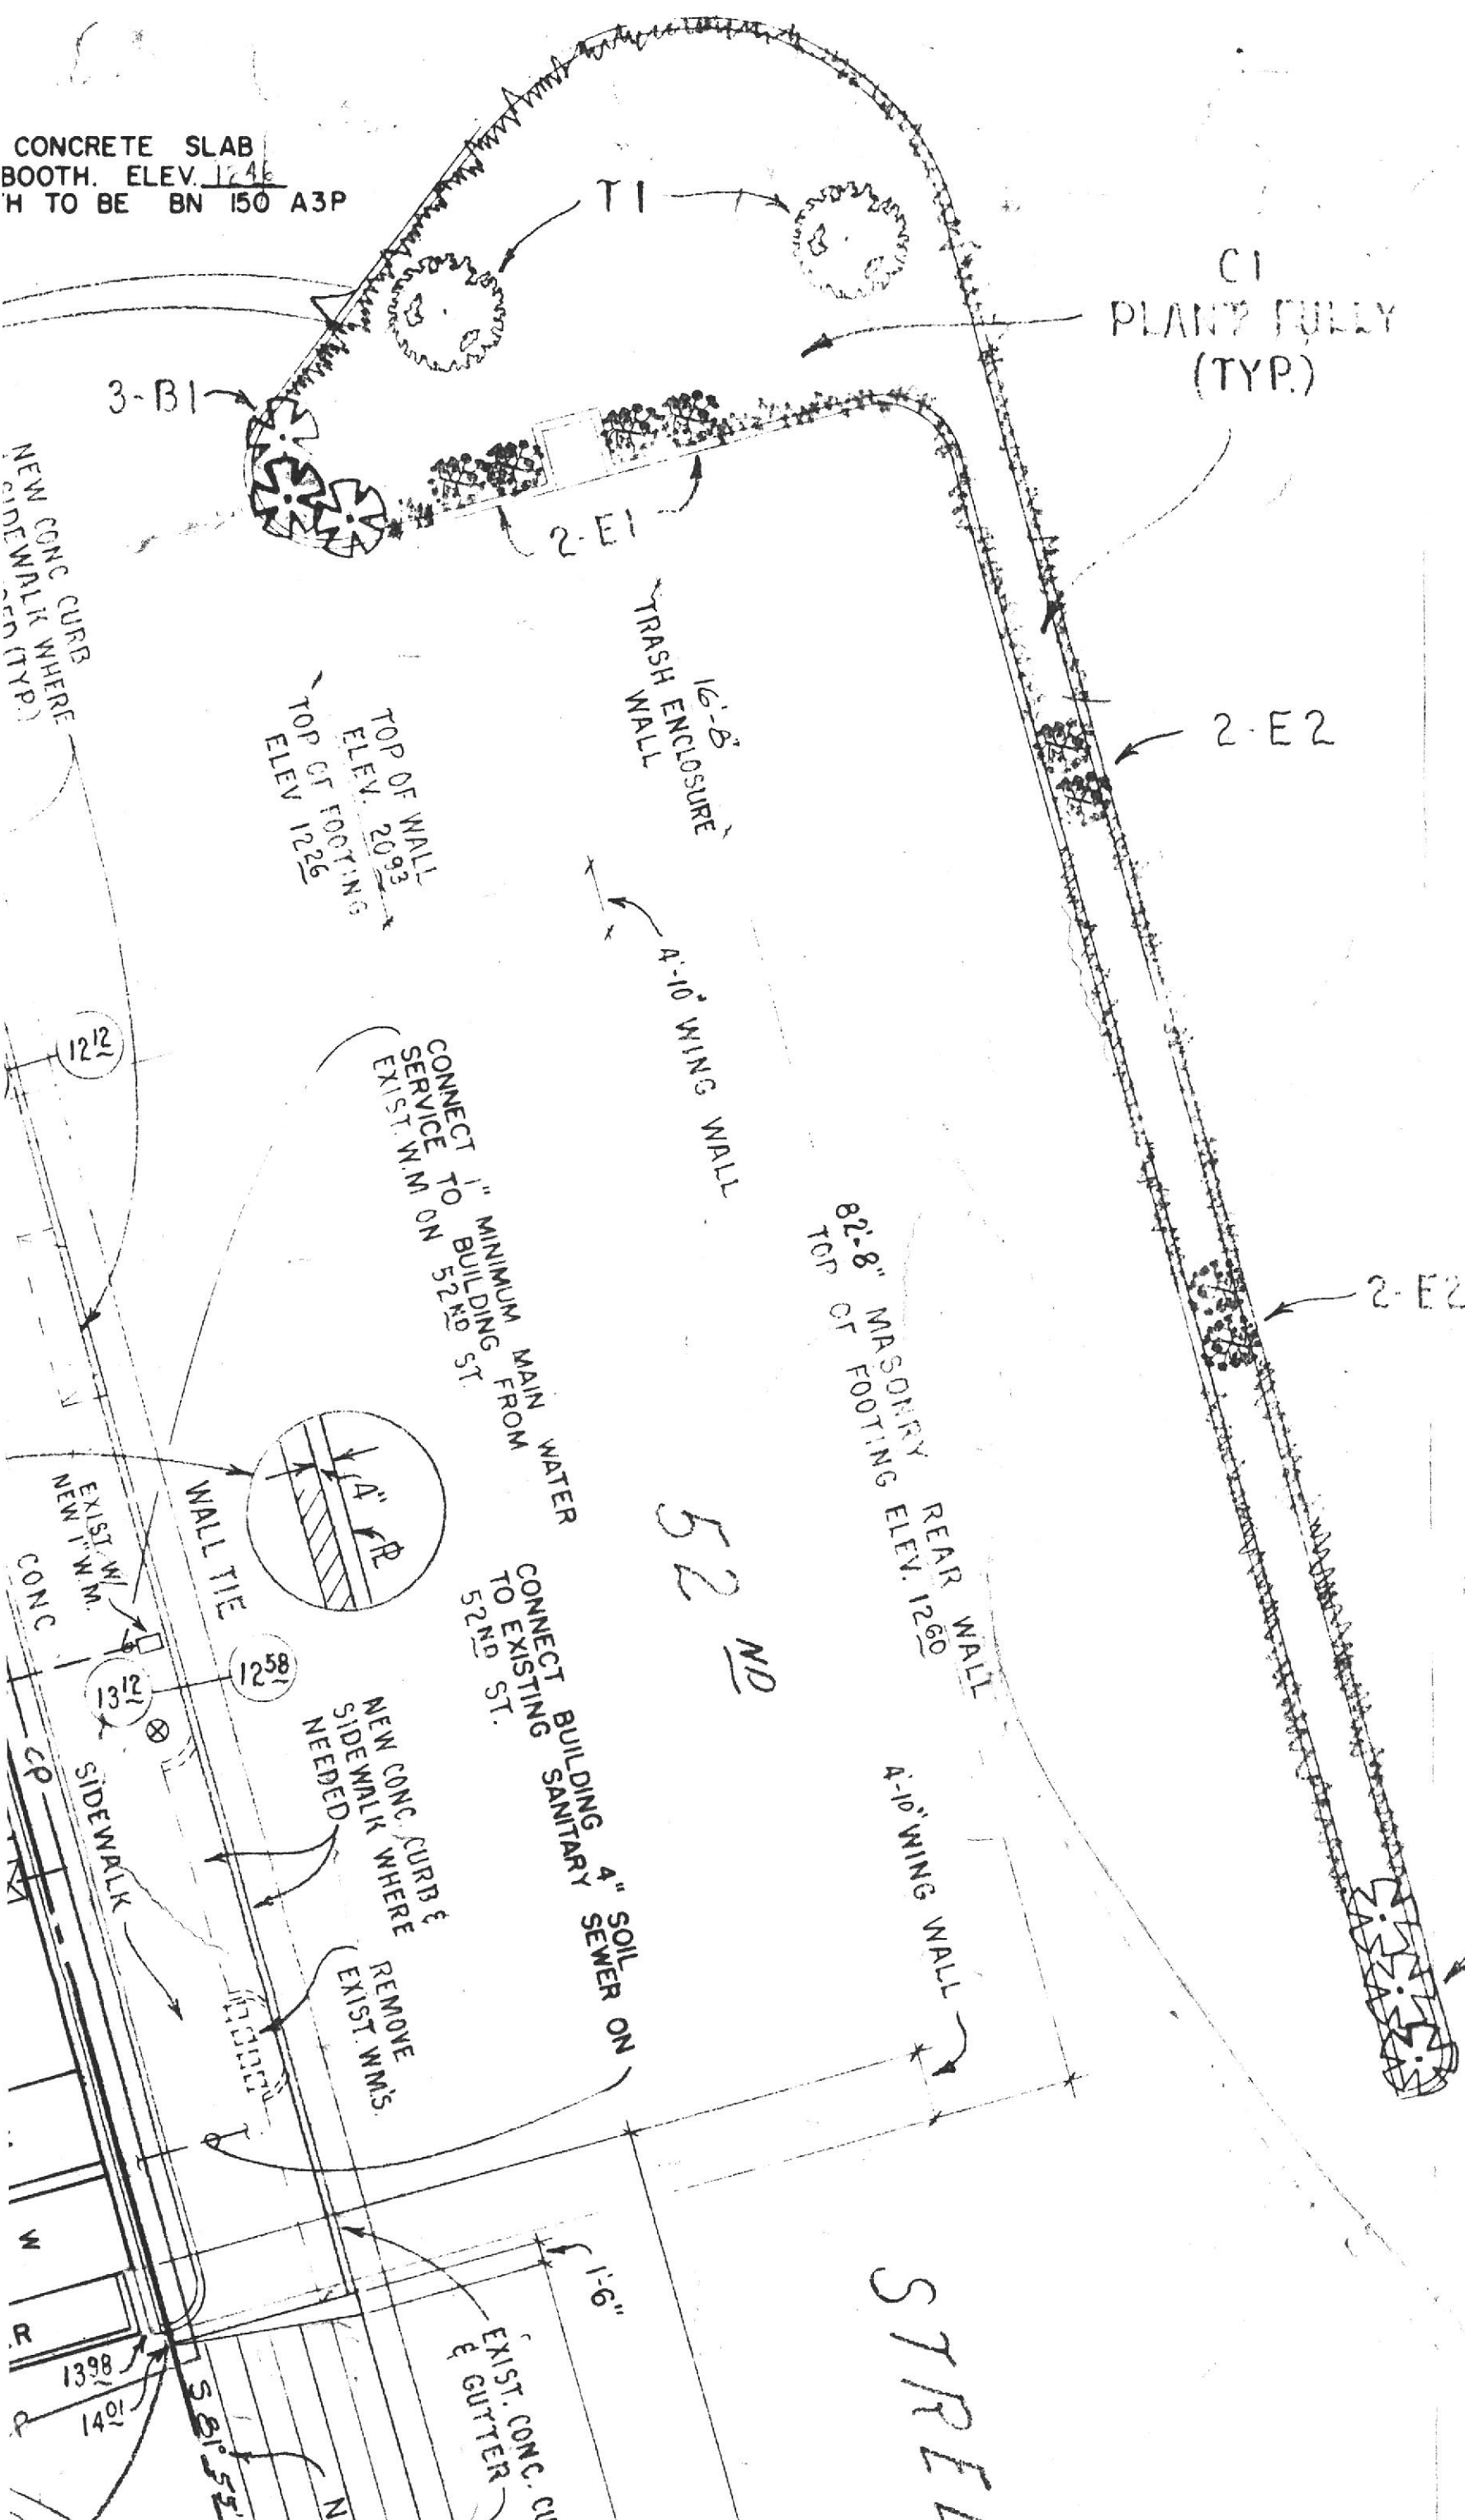

1. STANDARD SERVICE STATION SPECIFICATION VI PART 9 TO BE FOLLOWED IN THIS CONSTRUCTION
2. GENERAL CONTRACTOR TO CUT OFF TOP OF TANK GAUGE STACK AS REQ'D TO STORE IN TANKS.
3. ALL LANDSCAPING WORK TO FOLLOW LOCAL CODES AND SPECIFICATION SHEET, ITEMS B-47 THRU B-51.
4. SEE SHEET "D" FOR DETAILS OF PRODUCT PIPING VENT LINES, AND TANK INSTALLATION
5. MARK NUMBERS AND LETTERS INDICATED IN WET CONCRETE NEAR FILL BOXES. MAKE NUMBERS AND LETTERS 3" HIGH AND AT LEAST 1/4" DEEP. (TYPICAL FOR ALL TANKS)
6. EXISTING ELEVATIONS & LOCATION OF EXISTING FACILITIES SHOWN ON THIS SHEET WERE TAKEN FROM SURVEY OF SITE—DATED 4 17 10 MADE BY HOLM, TAIT & ASSOC., SAN RAFAEL, CALIF.
7. ADD 100.00 TO ALL ELEVATIONS TO BRING UP TO BENCH MARK ELEVATION
- (A) TOP OF CURB GRADE SHOWN THUS. T.C. 45⁵⁰
 - (B) EXISTING ELEVATIONS SHOWN THUS. 44⁰
 - (C) FINISH GRADE ELEVATIONS SHOWN THUS. —45⁰—
8. PRIOR TO ROUGH GRADING: THE FOLLOWING WORK SHALL BE PERFORMED WITHIN PROPERTY LIMITS:
- (A) REMOVAL OF ALL VEGETATION, GRUBBING OF ROOTS & ETC.
 - (B) REMOVAL OF ALL ABOVE GRADE OBSTRUCTIONS
 - (C) REMOVAL OF ALL BURIED OBSTRUCTIONS
 - (D) BACKFILL & COMPACT AREAS AFFECTED BY REMOVAL OF OBSTRUCTIONS
- ABOVE WILL APPLY EXCEPT WHERE NOTED "TO REMAIN"
9. BENCH MARK;
B.M. # 3172 "□" CUT IN NORTHEAST END OF TRIANGULAR SHAPED ISLAND AT EAST SIDE OF CROSSWALK AT TELEGRAPH & CLAREMONT
ELEV 116.296'

11 M 1

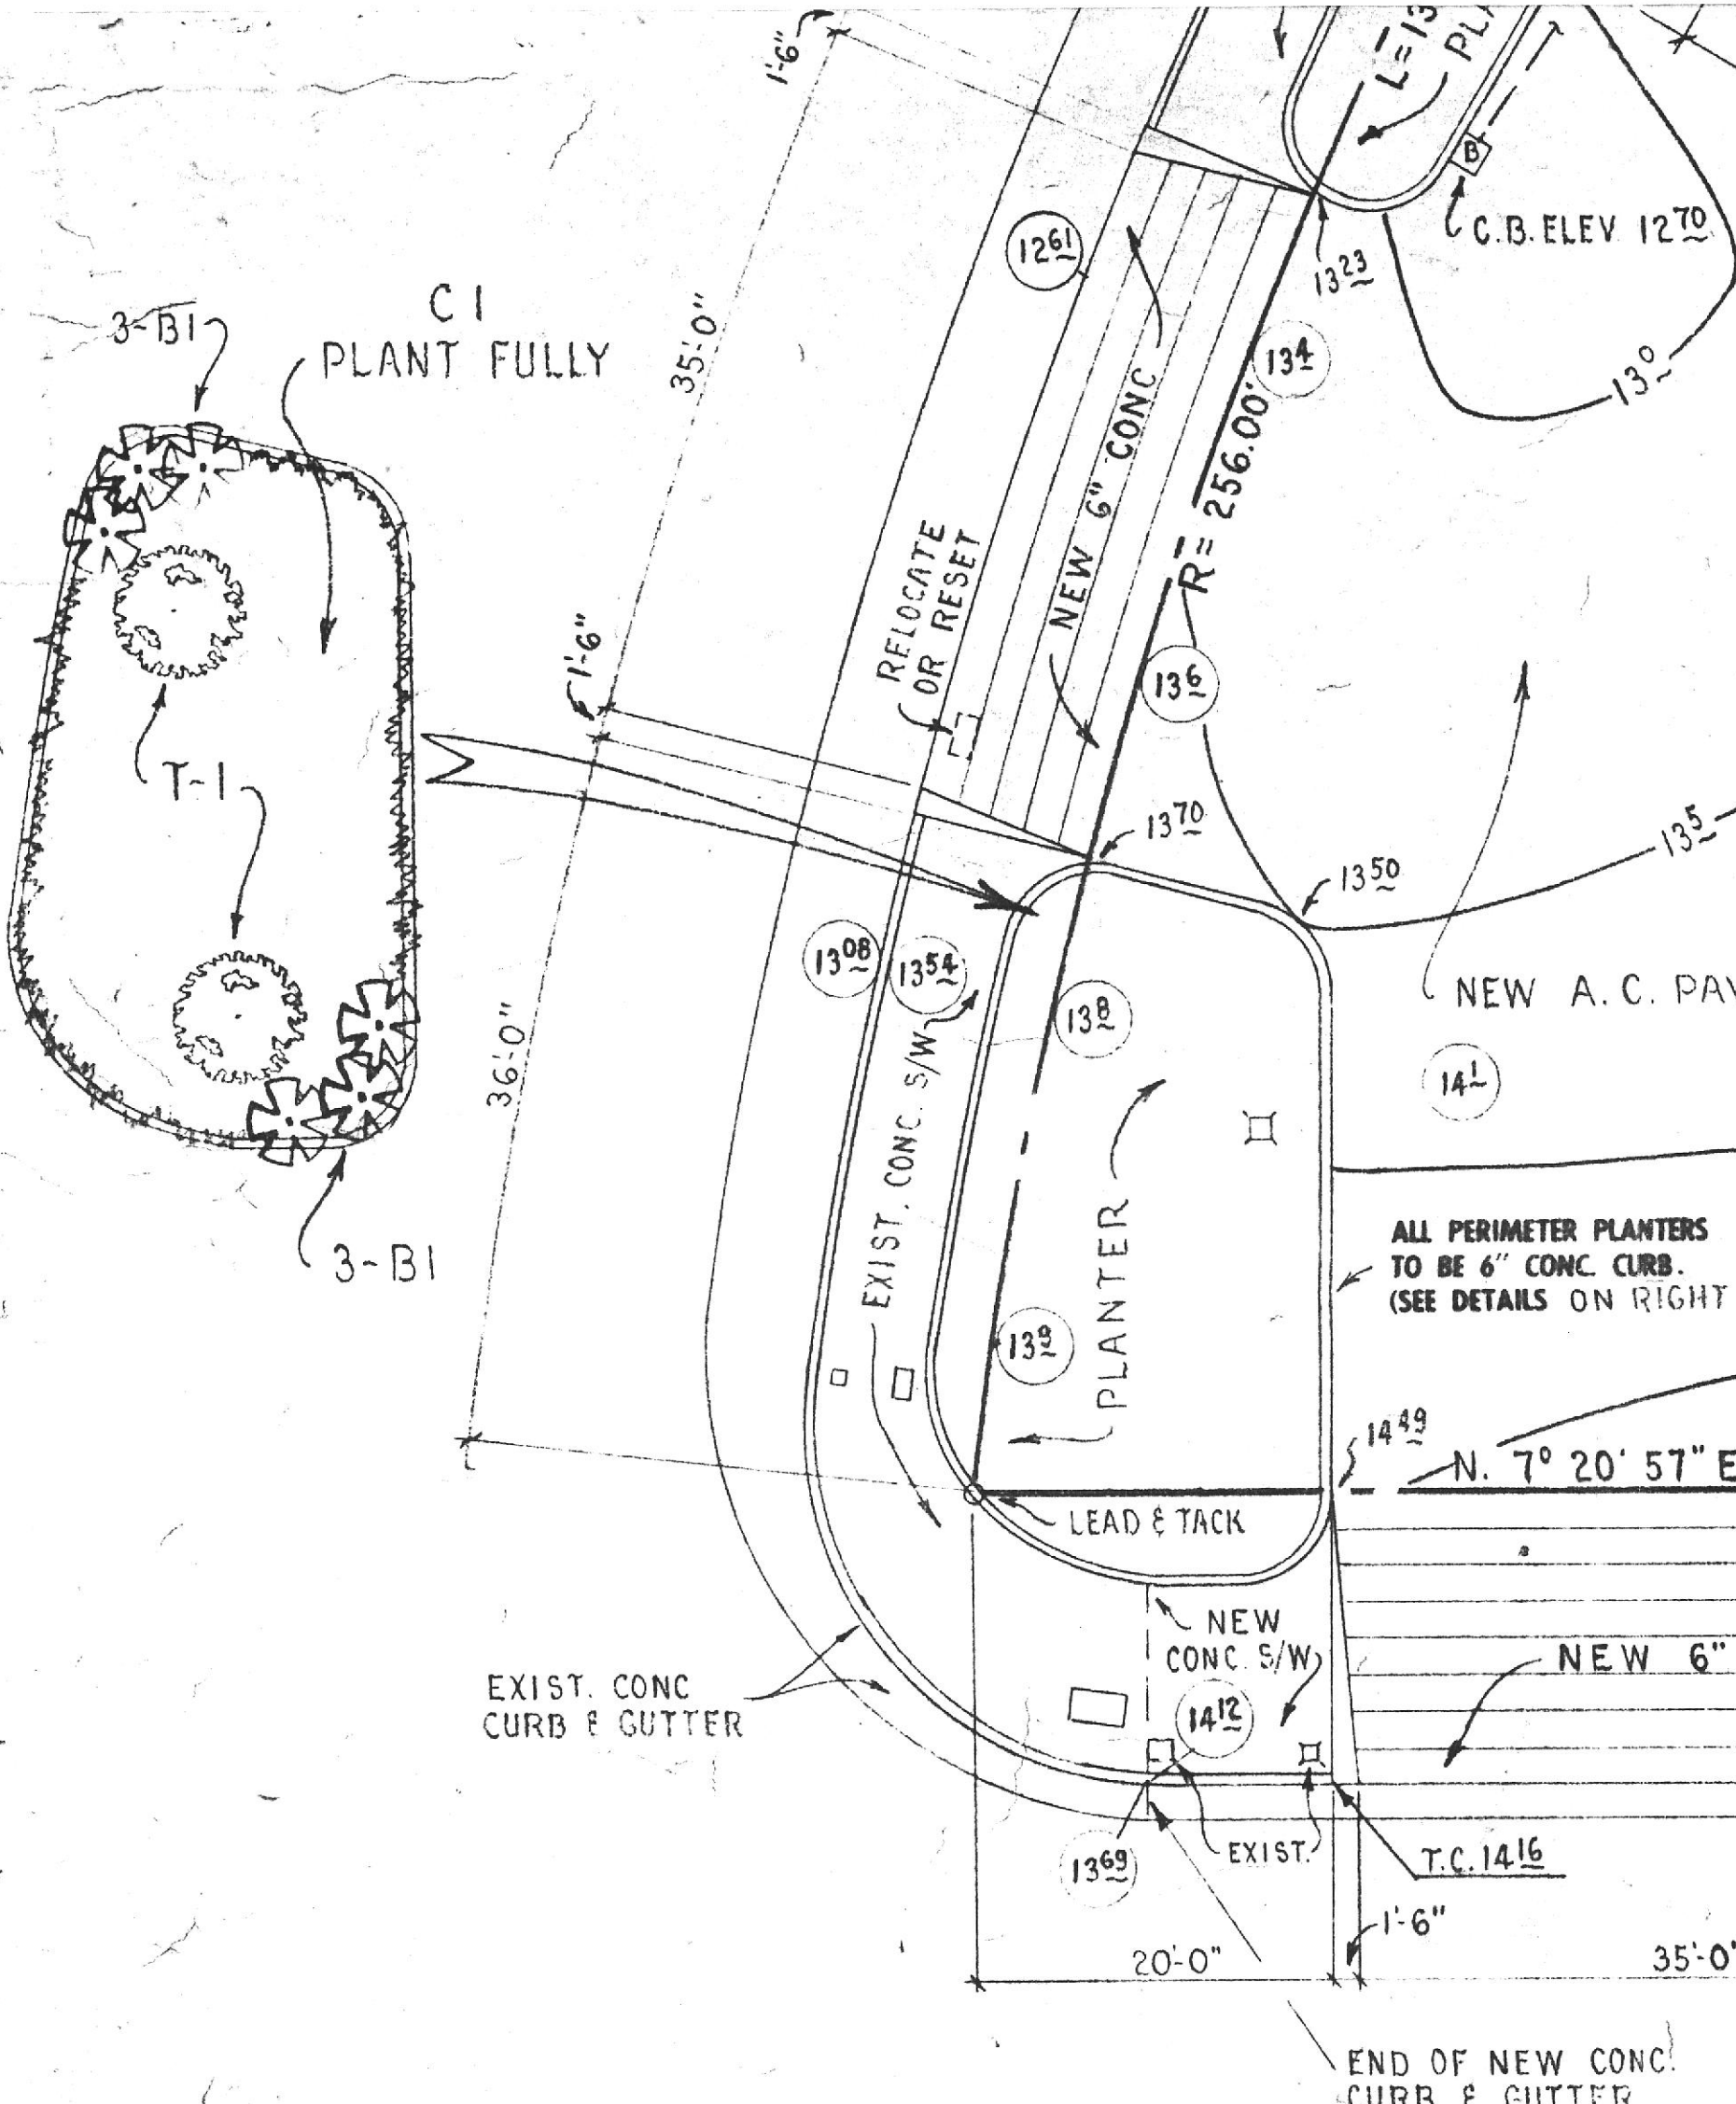

ALL PERIMETER PLANTERS TO BE 6" CONC. CURB. (SEE DETAILS ON RIGHT)

N. 7° 20' 57" E.






END OF NEW CONC. CURB & GUTTER

SYMBOLS

- — — — — Property Line
- x — x — Fence
- — — — — Elec. Conduit
- — — — — Piping 1/2" Unless Shown Otherwise
- Electric Panel
- Fluorescent Fixture

- ⊙ Incandescent Fixture
- ⊙ Telephone
- ⊙ Electrolier
- ⊙ Street Electrolier
- ⊙ R.R. Signal Switch
- ⊙ R.R. Signal Box
- ⊙ Electronic Bellringer Photocell

- ⊙
- ⊙
- ⊙
- ⊙
- ⊙
- ⊙
- ⊙

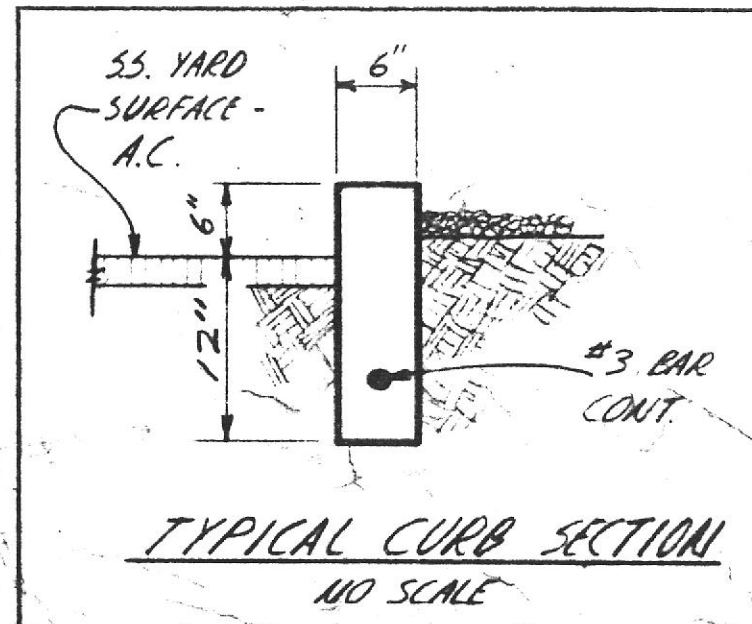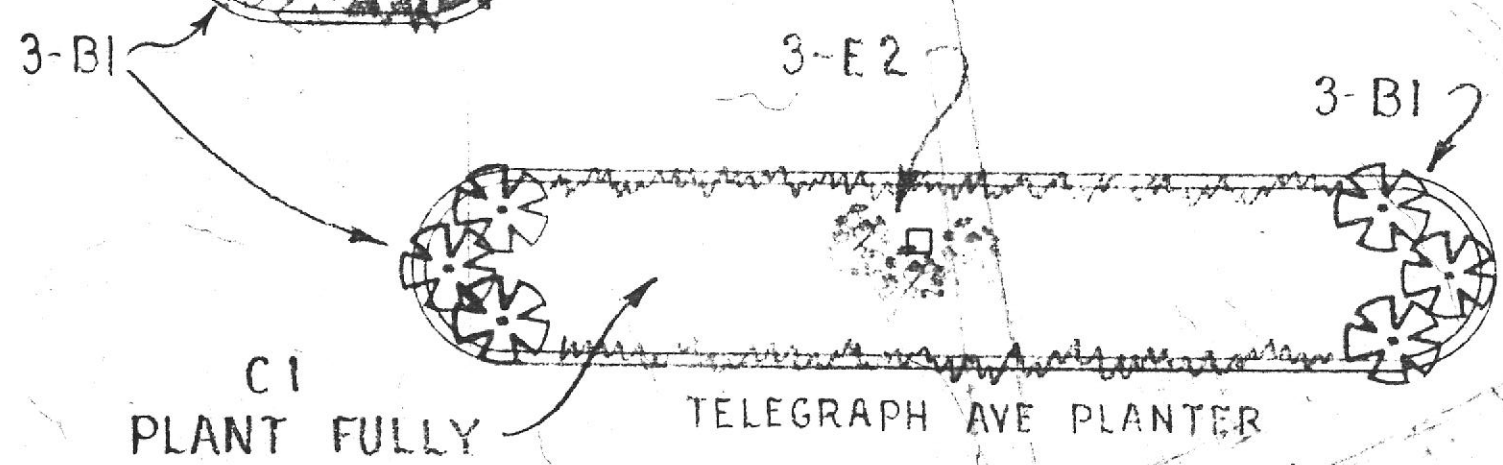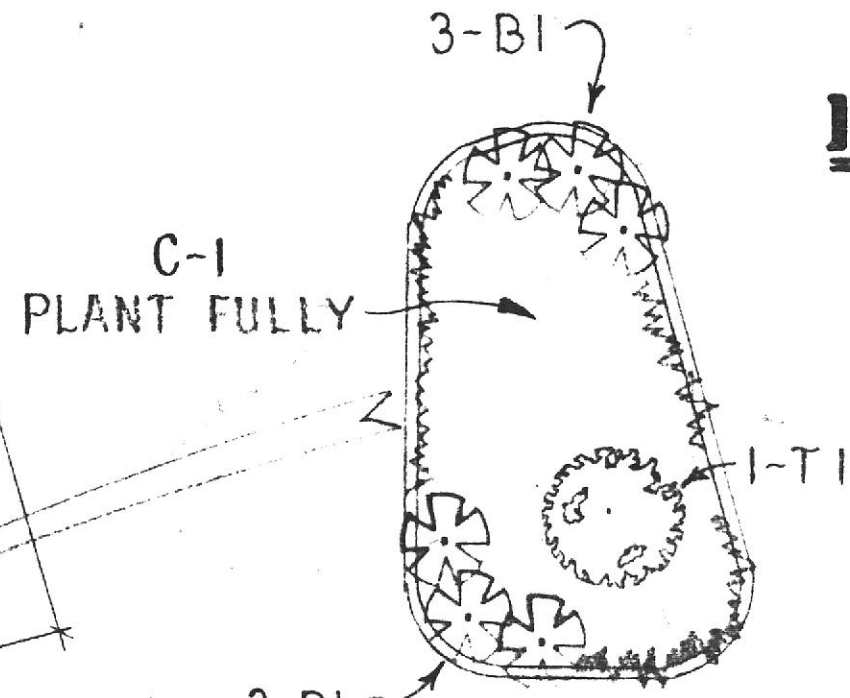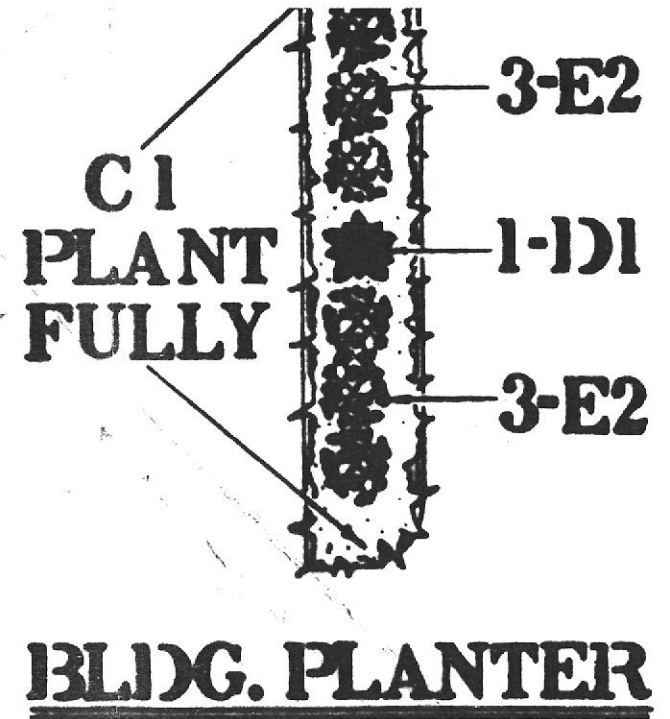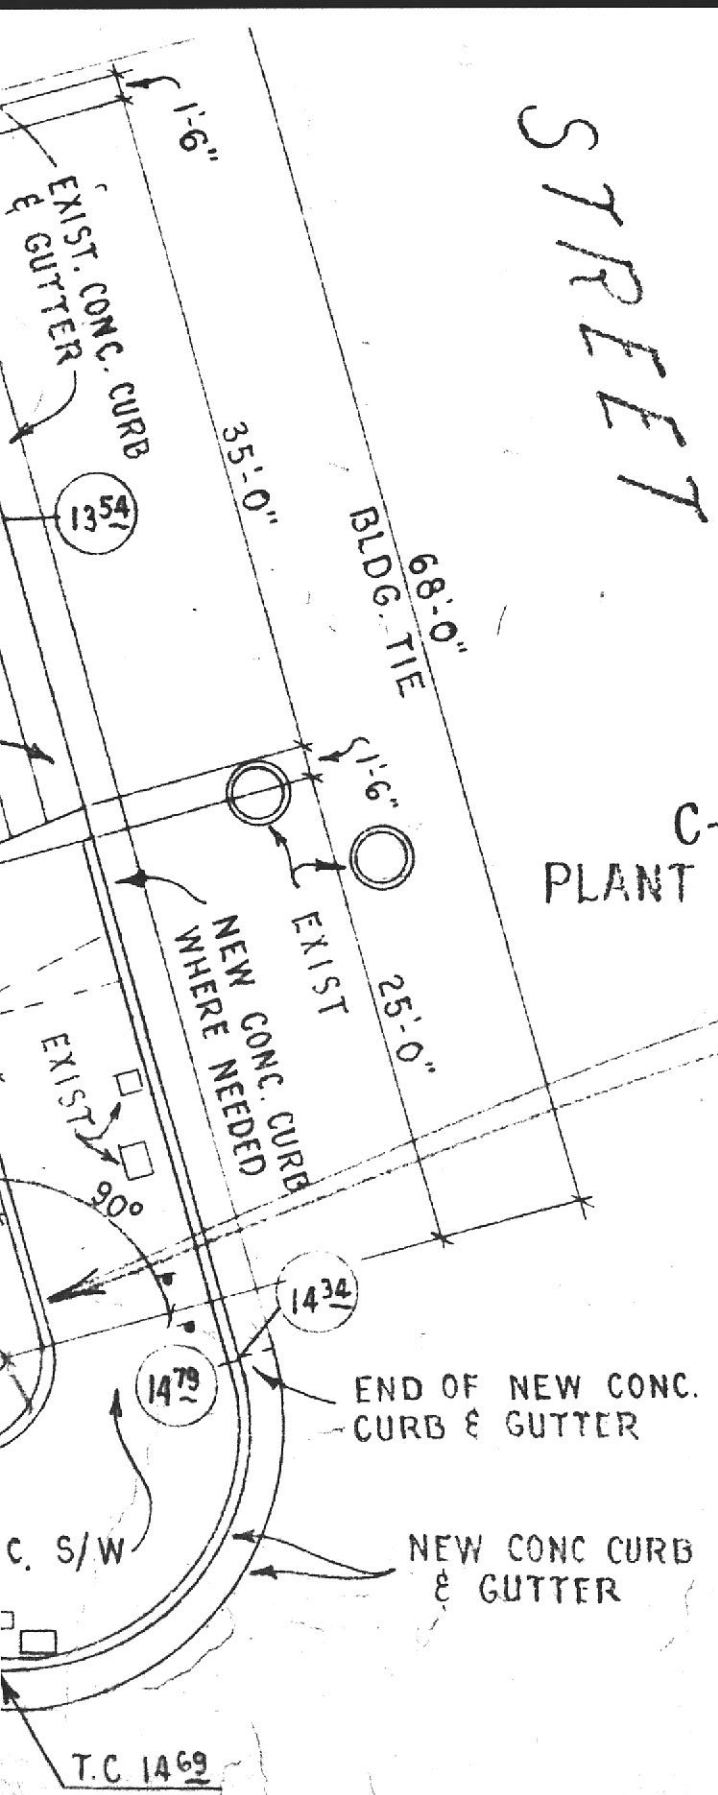

REVISIONS			
NO.	DATE	DR.	NATURE
1	11/19	CRL	REVISE TYPICAL CURB SECT. DETAILS. ALTER POSITION OF SIGN BOARD
2	12/4	PEP	CATHODIC PROTECT. INSTALLED - 1983

**GROUND & GRADE WITH
PRODUCT PIPING &
LANDSCAPING**

DEALER OPERATED S.S. #3864
51ST ST. & TELEGRAPH AVE
OAKLAND, CALIF.

☞ Lift Controls

STANDARD OIL COMPANY OF CALIFORNIA