



INSTALL NEW 250 GALLON HOOPER ABOVE GROUND DOUBLE WALL WASTE OIL TANK ON 6" REINFORCED CONCRETE PAD PER MANUFACTURER'S SPECS.

INSTALL NEW 4" DIA SCH. 40 STEEL CRASH POSTS. POSTS TO BE SET 3' BELOW GRADE IN 15" FOOTINGS AND FILLED W/ CONCRETE (TYP 5)

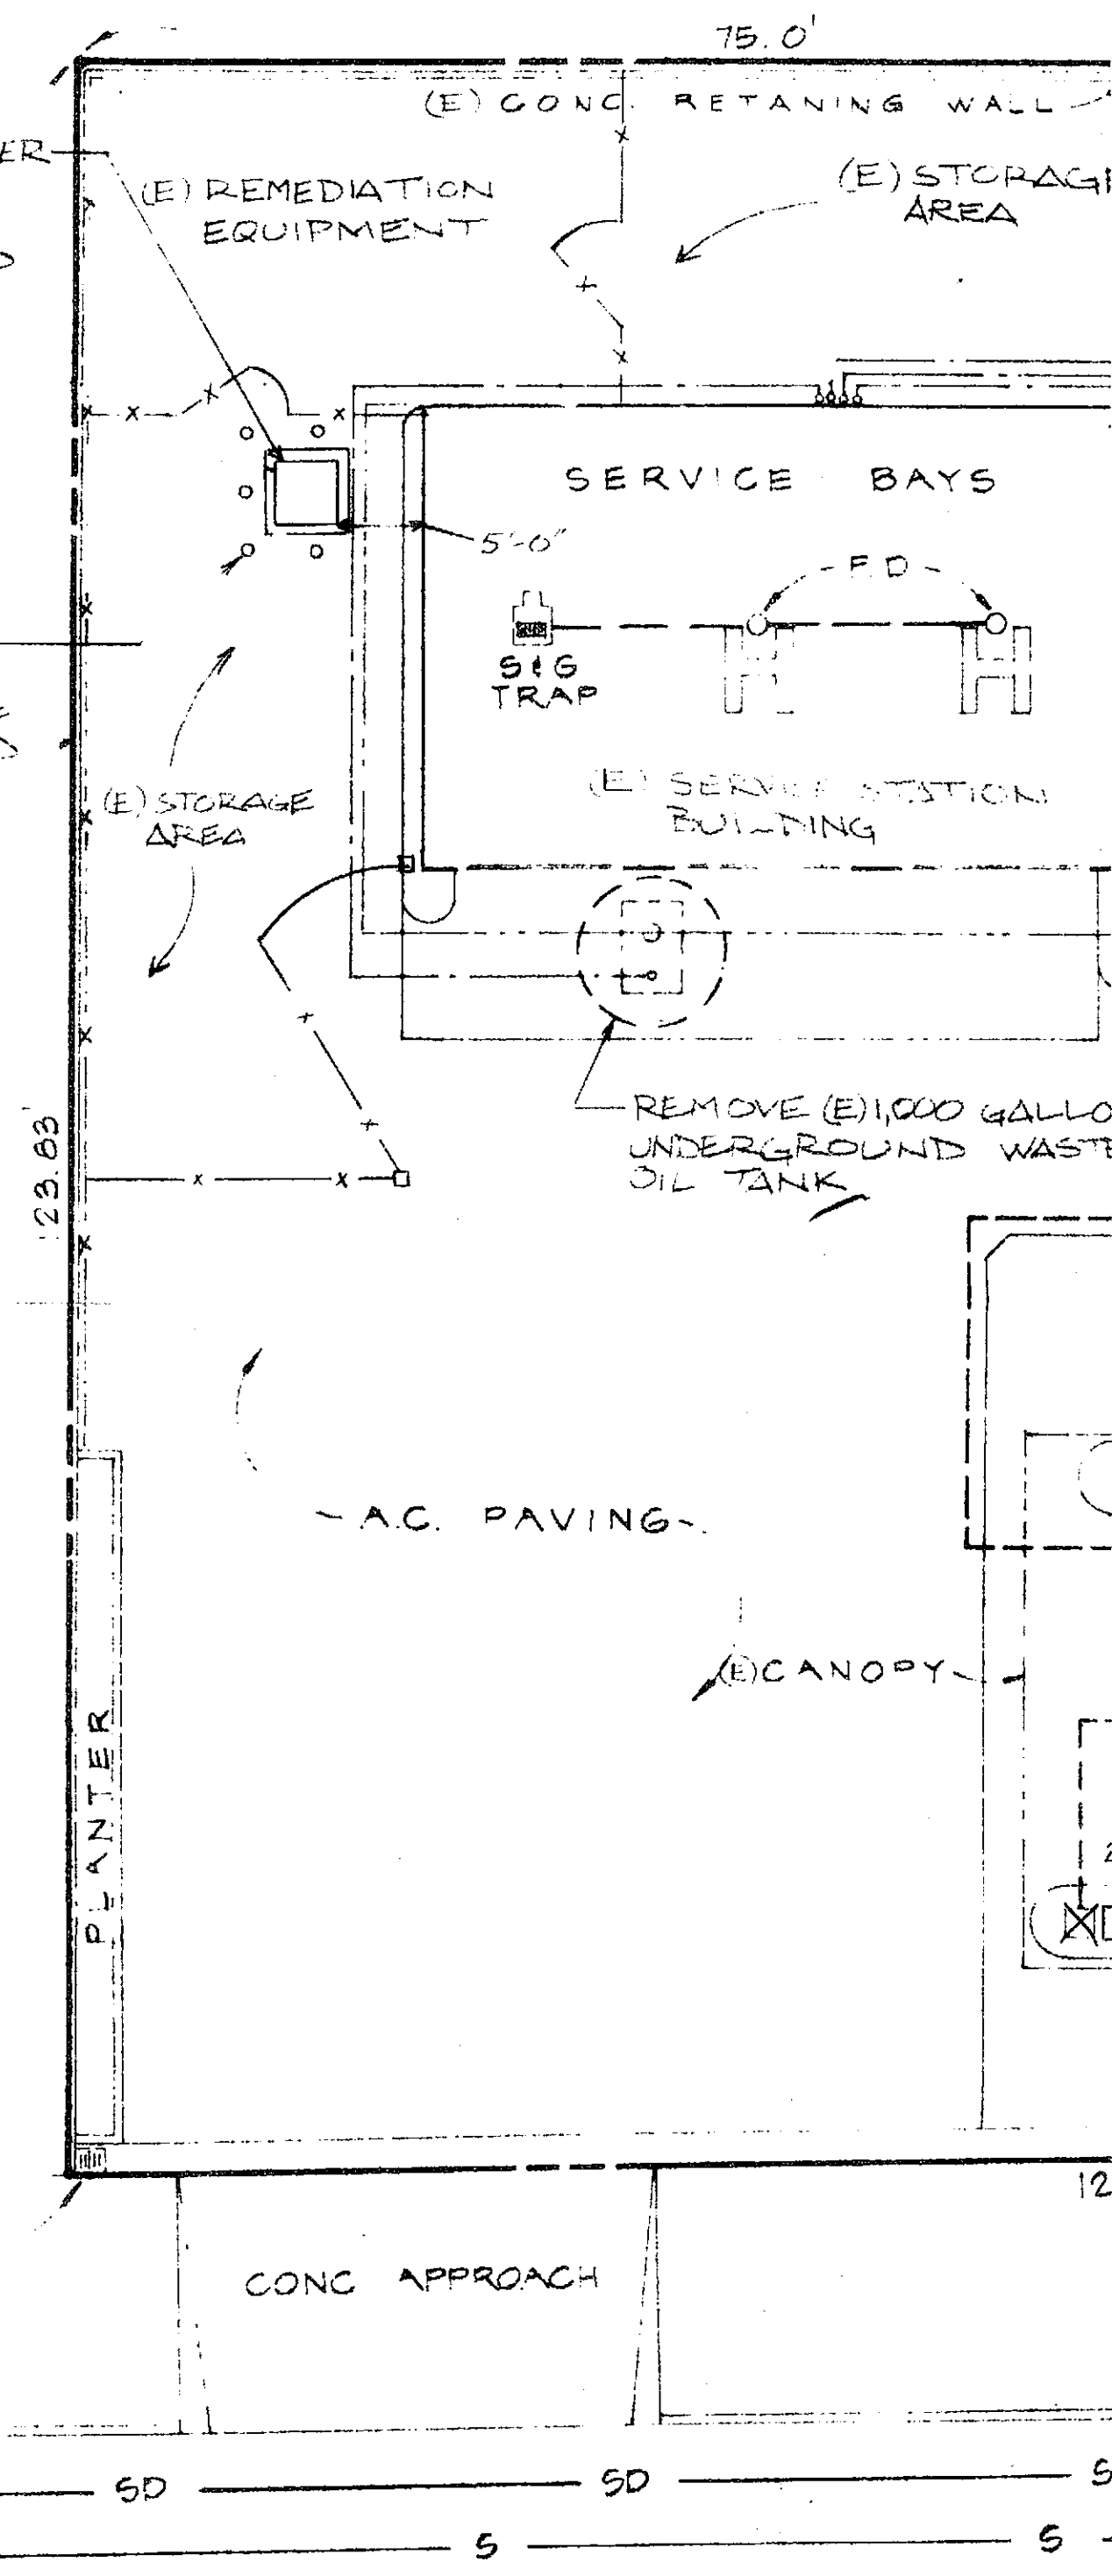


TELEGRA

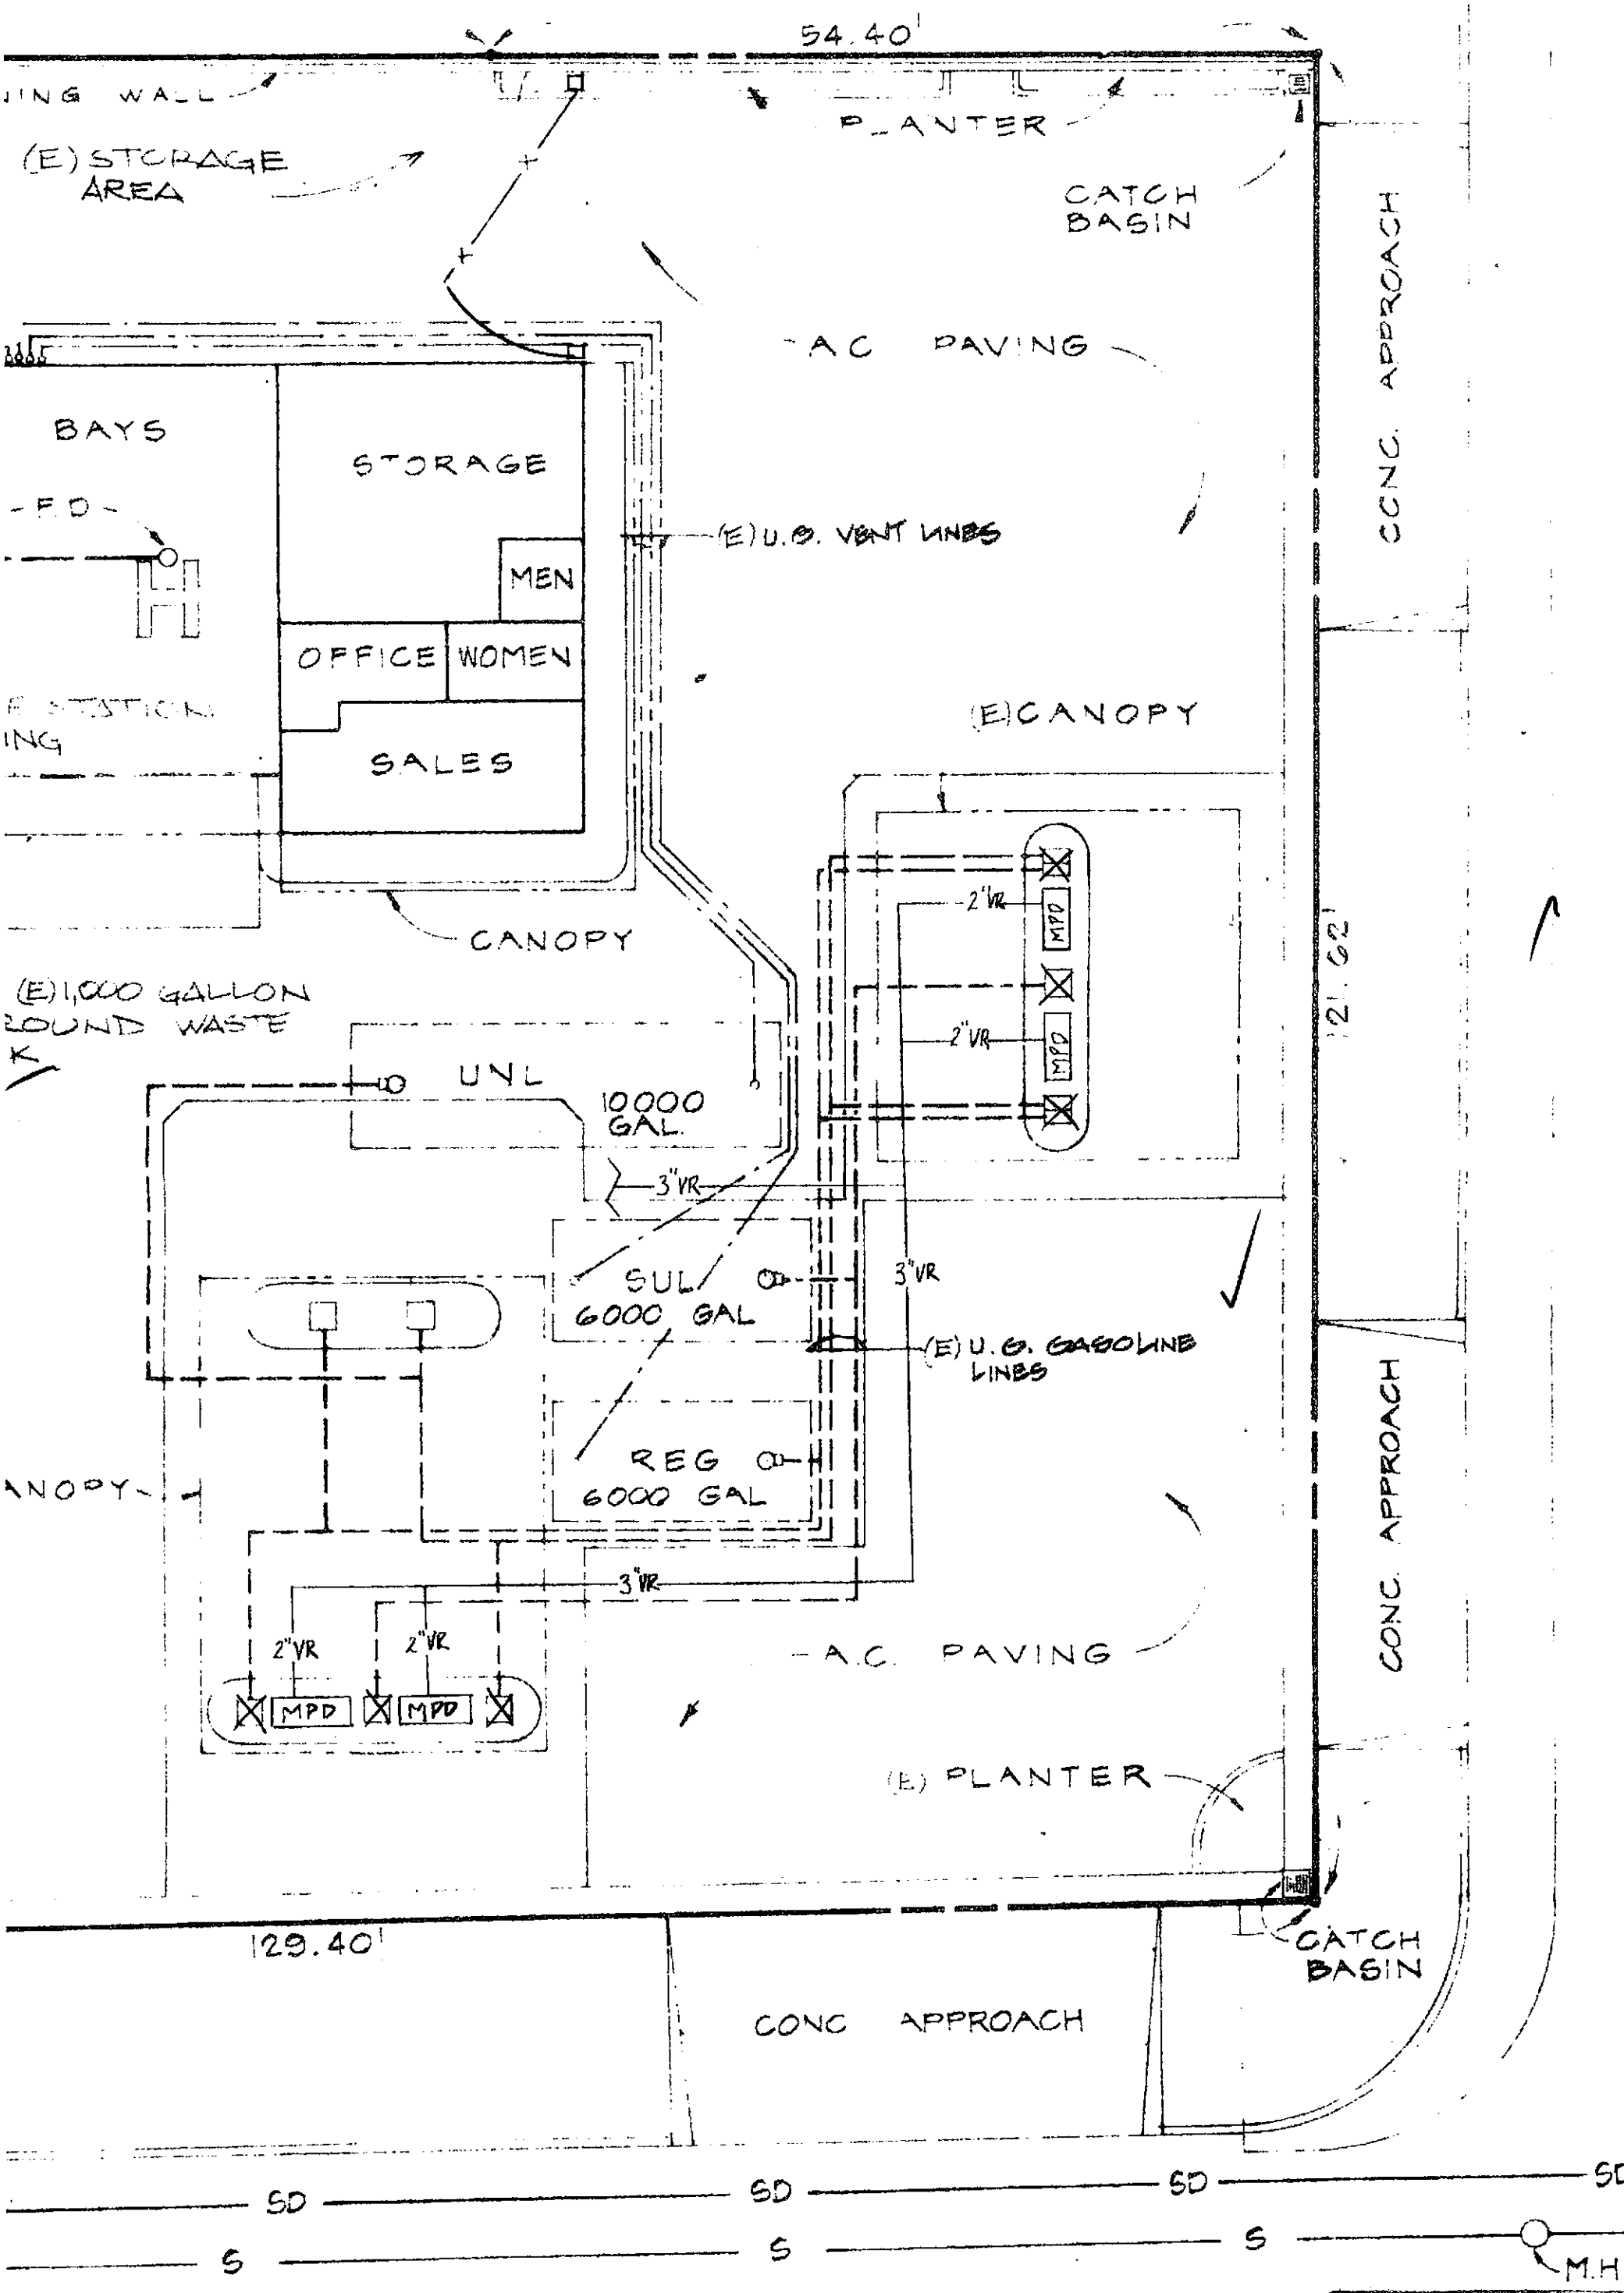

EGRAPH

AVE.

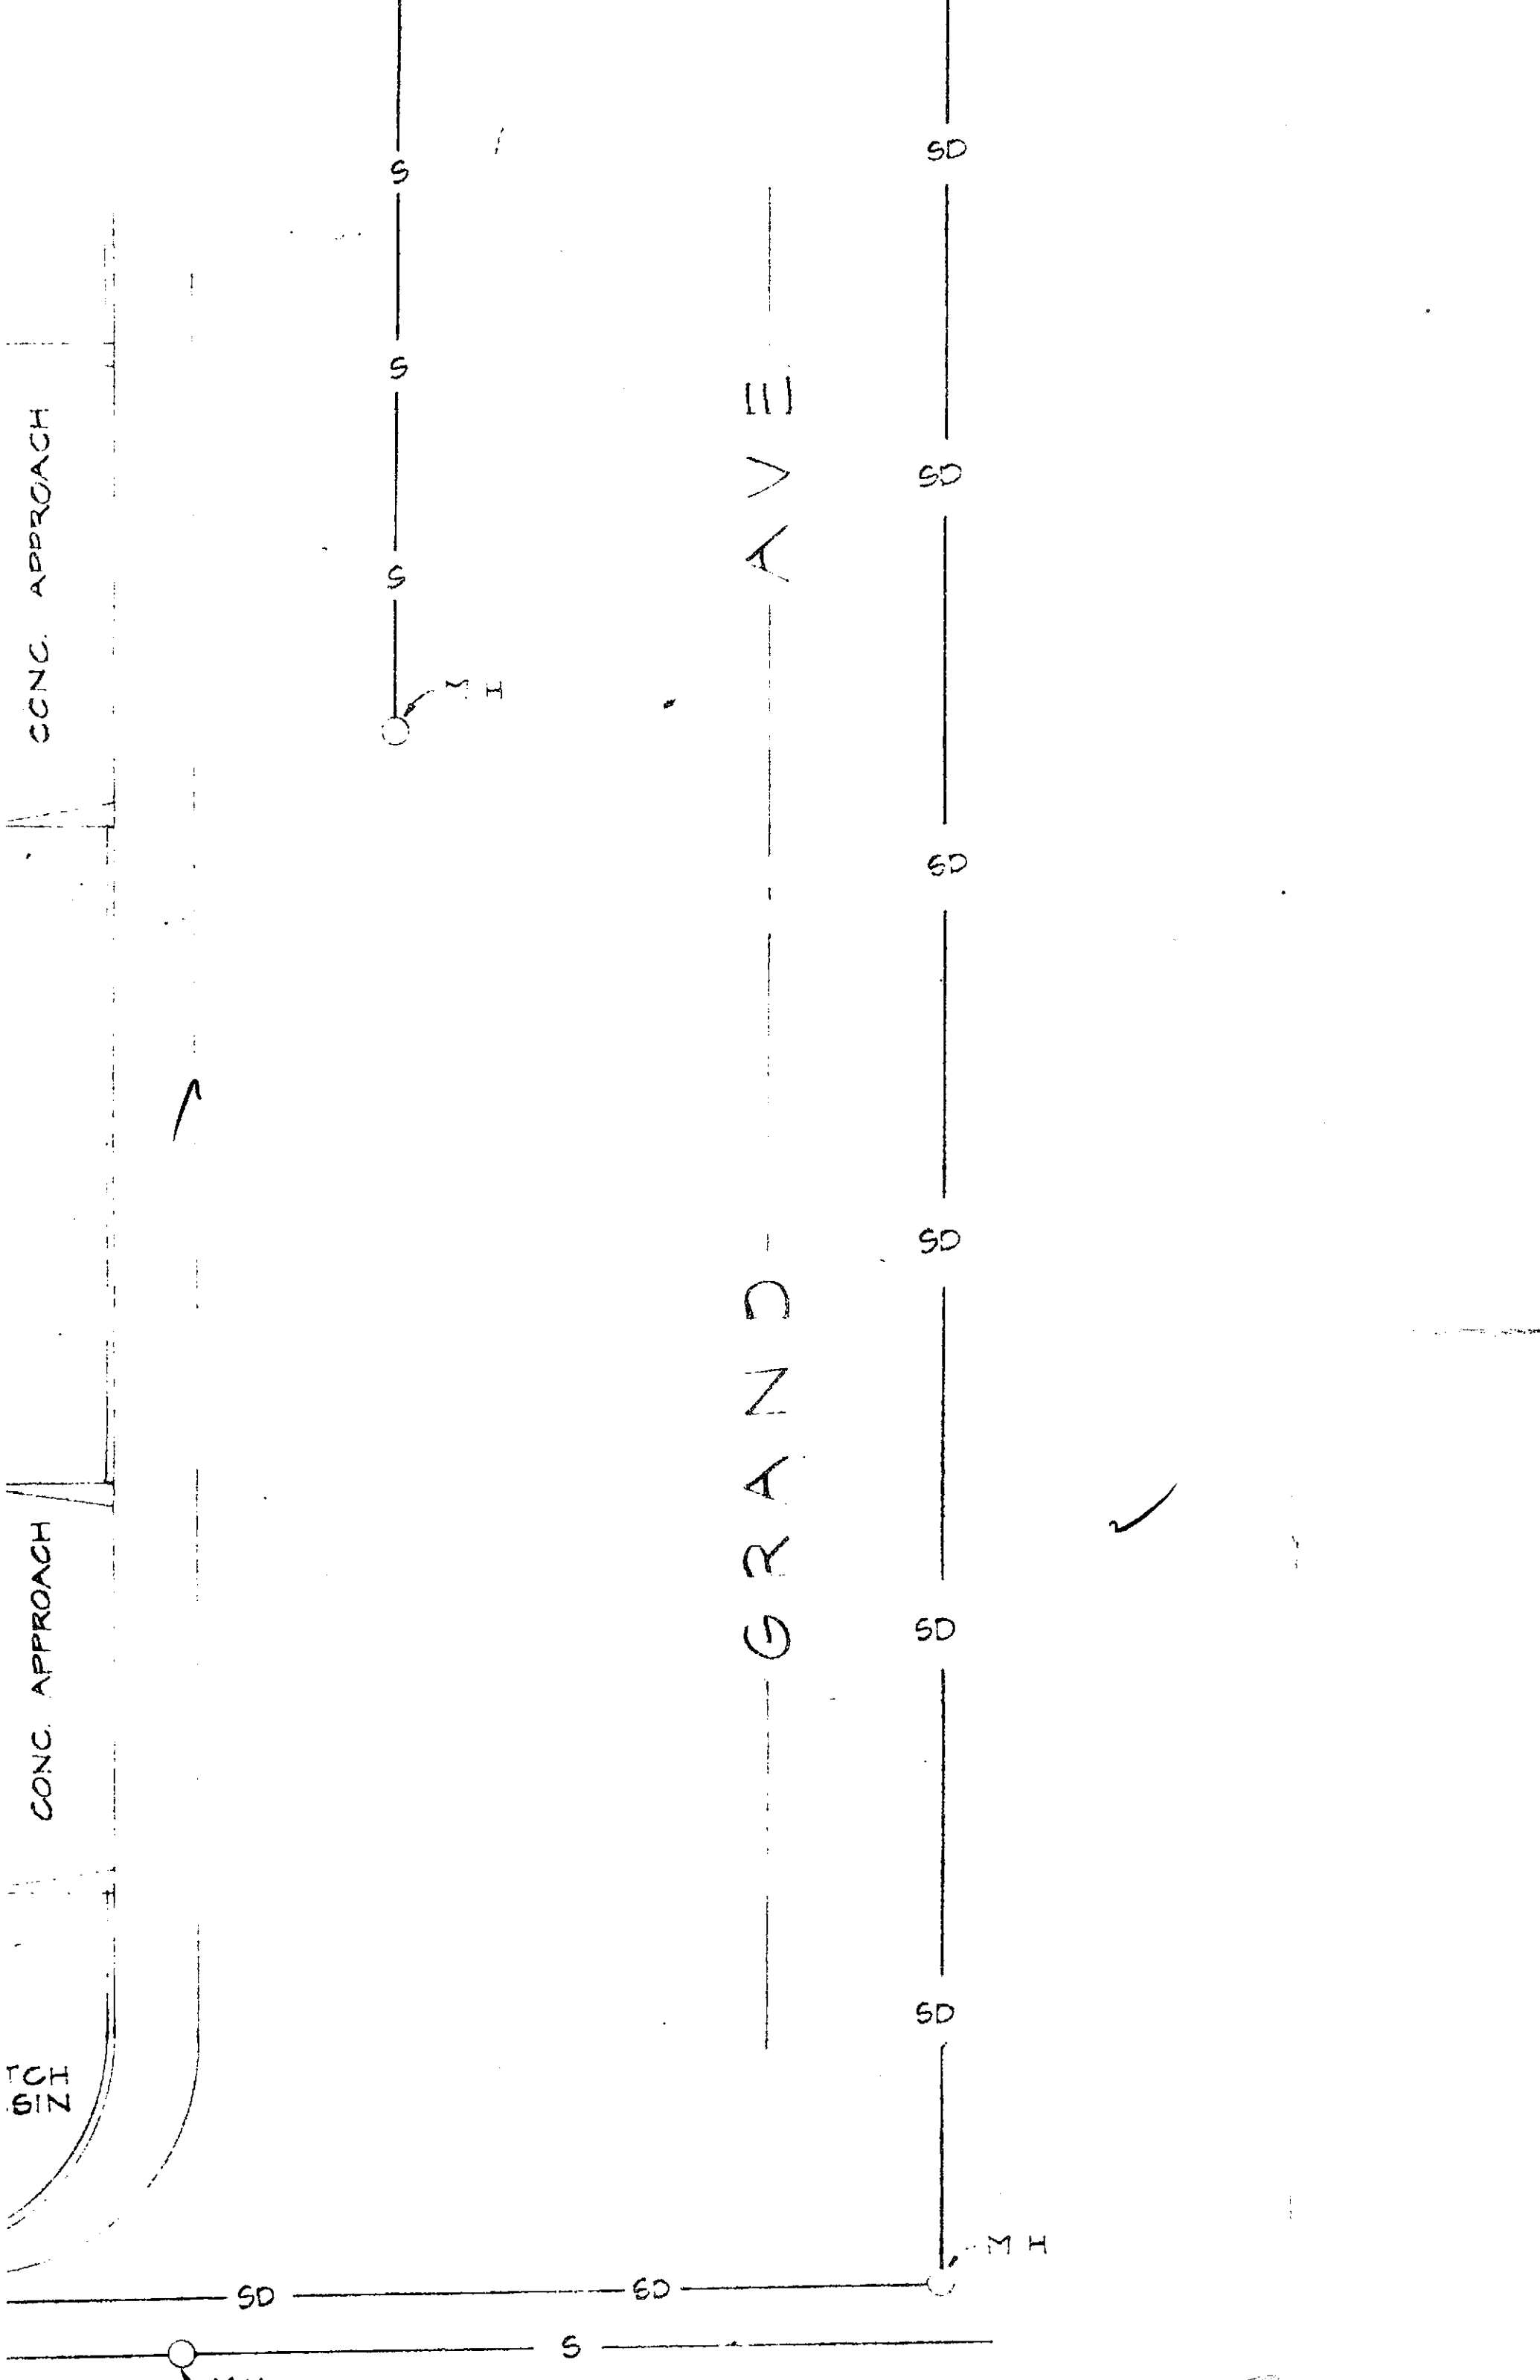

CONC. APPROACH

CONC. APPROACH

TCH
6 IN

M.H.

M.H.

GRAND AVE

SD

SD

SD

S

S

S

M.H.

SD

SD


SD

SD

SD


SD

S

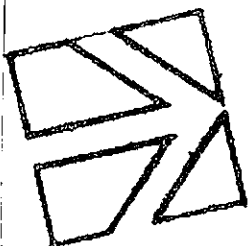

NORTH

GRAPHIC SCALE

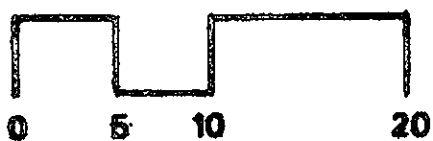

SYMBOL	DESCRIPTION	No. REQUIRED
	T. M. SIGN & POLE	
	AREA LIGHT	
	AREA LIGHT POLE	
	LOW LEVEL AREA LIGHT	
	VACUUM CLEANER	
	AIR & WATER UNIT	
	AIR COMPRESSOR H.P.	
	NON-ROTATING AUTO LIFT FRAME CONTACT TYPE	
	WATER HOSE BIBB	
	FIRE EXTINGUISHERS	
	SIZE: 10 LB DRY CHEMICAL	
	GAUGE & FILL BOX	
	IMPACT CHECK VALVE	
	VENT	
	SINGLE PRODUCT DISPENSER 1 HOSE	
	SINGLE PRODUCT DISPENSER 2 HOSE	
	M. M. DISPENSER 3 HOSE	
	M. M. DISPENSER 6 HOSE	
	3/4 ^{HP} SUBMERSIBLE PUMP	
	UNDERGROUND TANKS	
	5M GAL. GASOLINE	
	10M GAL. GASOLINE	
	12M GAL. GASOLINE	
	GAL. DIESEL	
	GAL. FUEL OIL	
	GAL. WASTE OIL	
	SUPERUNLEADED	
	UNLEADED	
	REGULAR	
	DIESEL	
----	PRODUCT LINES FROM TANK TO DISPENSERS	
----	VENT LINES FROM TANKS	
—A—	COMPRESSED AIR LINES	
—E—	ELECTRICAL LIGHT AND POWER	
—F—	FENCE OR GUARD RAIL TYPE:	
—G—	NATURAL GAS LINE	
—S—	SEWAGE & DRAINAGE LINES	
—T—	TELEPHONE LINES	
—W—	WATER LINE	

REFERENCE DRAWINGS & SPECIFICATIONS

SPEC OR DWG. NO.	LAST REV DATE	TITLE

DESCRIPTION OF PROJECT

TYPE "P" 3-BAY WITH TWO DETACHED CANOPY

DESCRIPTION OF PROJECT

TYPE "P" 3-BAY
WITH TWO DETACHED CANOPY

REVISED

MARK	REVISIONS	BY	DATE	APPROVED
A	REDRAWN	RH	7-18-85	

THIS DOCUMENT AND THE INFORMATION HEREIN RELATING TO TEXACO INC IS THE PROPERTY OF TEXACO INC AND HAS BEEN FURNISHED IN CONFIDENCE FOR THE PRIVATE USE OF TEXACO INC AND ITS SUBSIDIARIES AND AFFILIATES. NO PART HEREOF SHALL BE COPIED, DUPLICATED, DISTRIBUTED, DISCLOSED OR MADE AVAILABLE TO OTHERS OR USED TO ANY EXTENT WHATSOEVER EXCEPT AS EXPRESSLY AUTHORIZED IN WRITING BY TEXACO INC ANY PERSON, FIRM, OR CORPORATION RECEIVING THIS DOCUMENT, HOWEVER OBTAINED, SHALL BY VIRTUE HEREOF BE DEEMED TO HAVE AGREED TO THE FOREGOING RESTRICTIONS AND THAT THIS DOCUMENT WILL BE HELD IN TRUST AND CONFIDENCE SUBJECT ONLY TO THE PRIVATE USE EXPRESSLY AUTHORIZED BY TEXACO INC.

EXXON CO., USA #7-0235
MARKETING OPERATIONS
ENGINEERING
FIELD OPERATIONS—WEST

GENERAL ARRANGEMENT
2225 TELEGRAPH AVE/ GRAND AVE
OAKLAND, CALIF. 7-0235

7-0235

APPROVAL RECORD			
DATE	BY	SCALE	
		1" = 10'-0"	APPROVED
		DRAWN BY RH	DATE 7-18-85
		SS-62-488-0195	
		CHECKED BY	DATE

SP-44

RO 358