



3164 Gold Camp Drive  
Suite 200  
Rancho Cordova, CA 95670-6021  
U.S.A.  
916/638-2085  
FAX: 916/638-8385

Mr. Paul Supple  
ARCO Products Company  
P.O. Box 6549  
Moraga, CA 94570

# 392

Date: March 29, 2001

**ARCO FOURTH QUARTER 2000 STATUS REPORT**

Station No.: 2185 Address: 9800 East 14<sup>th</sup> Street, Oakland, CA  
ARCO Environmental Engineer/Phone No.: Paul Supple 925-299-8891  
Consulting Co./Contact Person Delta Environmental Consultants, Inc.  
Steven W. Meeks, P.E.  
Consultant Project No.: D000-312  
Primary Agency/Regulatory ID No. Alameda County Health Care Services Agency

**WORK PERFORMED THIS QUARTER**

1. Prepared and submitted quarterly status report for second and third quarter 2000
2. No environmental work was conducted at the site during the fourth quarter 2000


**WORK PROPOSED FOR NEXT QUARTER**

1. Prepare and submit quarterly status report for fourth quarter 2000
2. No environmental work is scheduled at the site during the first quarter 2001

If you have any questions concerning this project, please contact Steven W. Meeks at (916) 536-2613.

Sincerely,

**DELTA ENVIRONMENTAL CONSULTANTS, INC.**

  
Steven W. Meeks, P.E.  
Project Manager  
California Registered Civil Engineer No. C057461

SWM (QSR002.312.doc)  
Enclosures: Figure 1 (Site Map)

cc: Mr. Barney M. Chan – Alameda County Health Care Services Agency

I:\Sacramento\CAD Files\Sacramento\ARCO\2185\2185-1.dwg

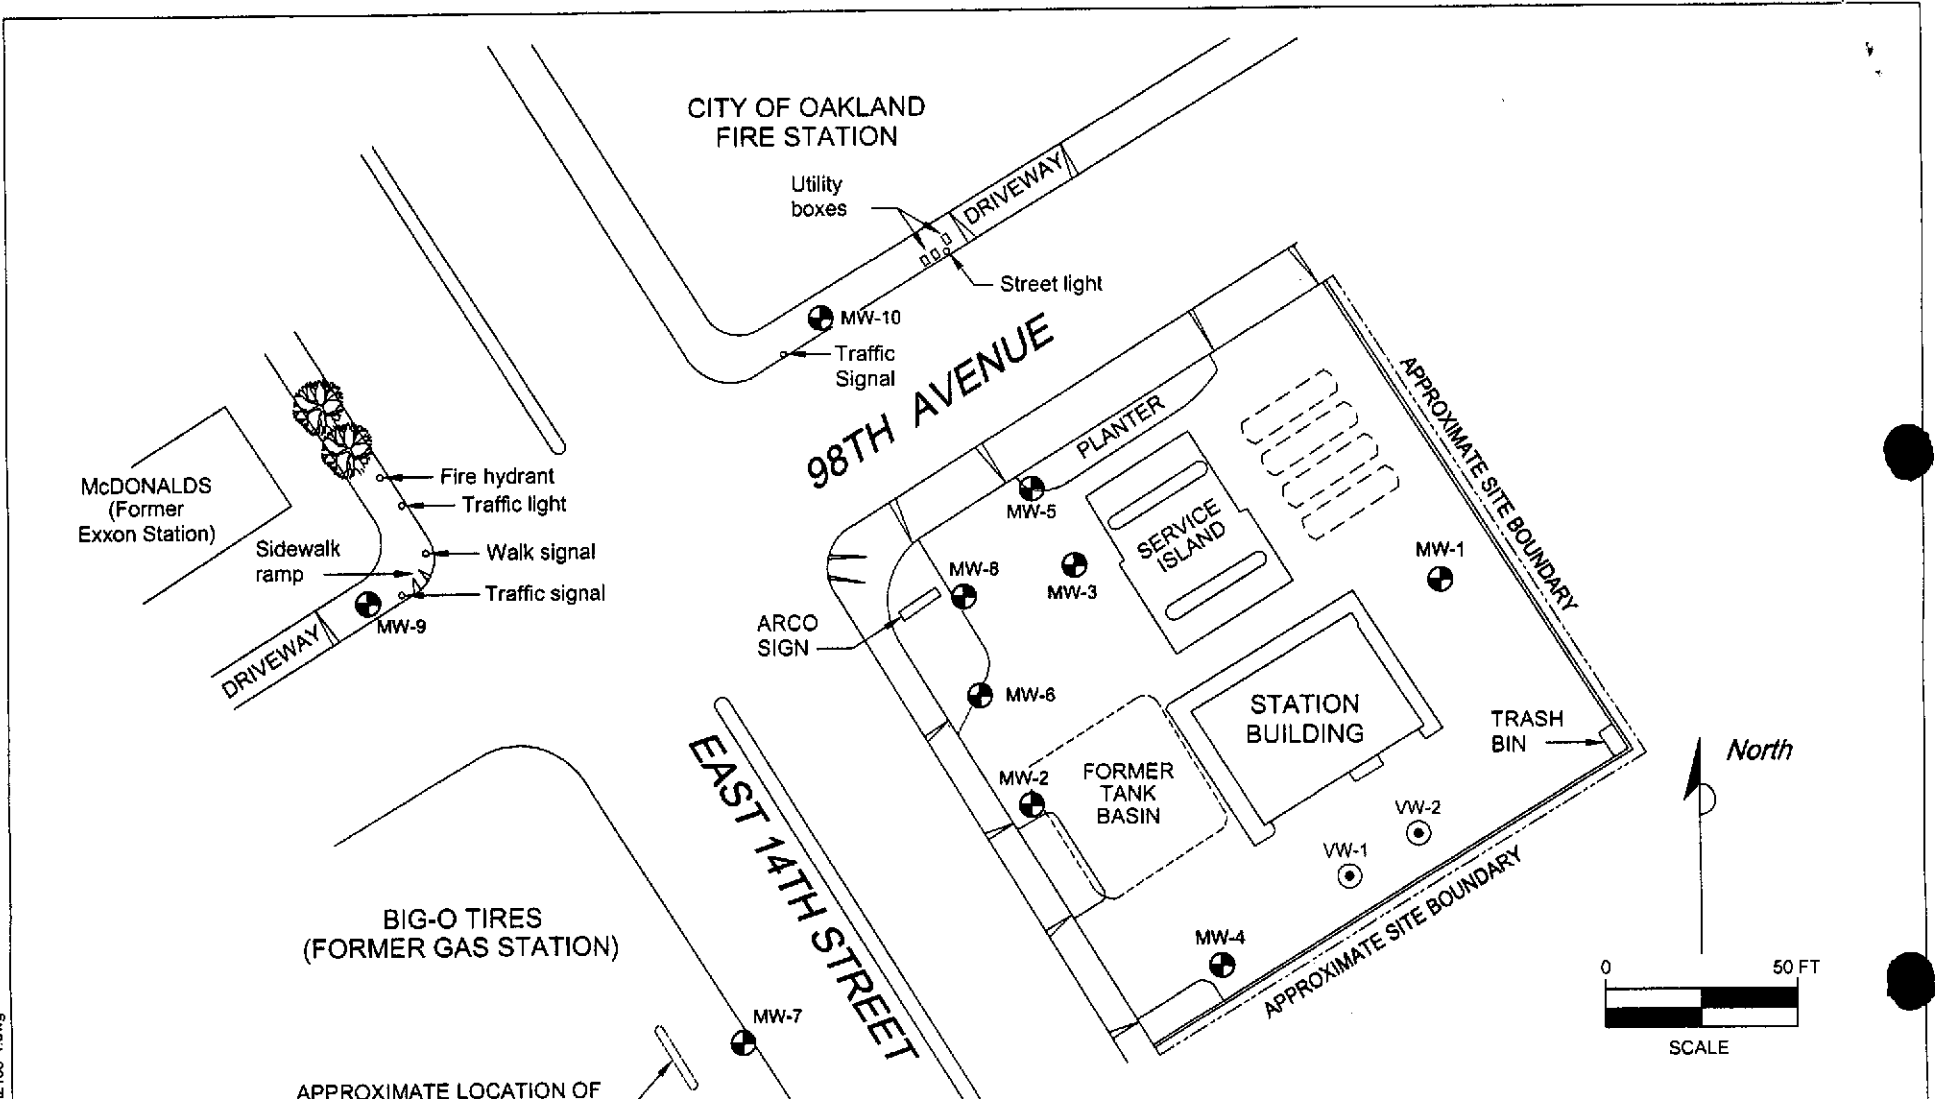


FIGURE 1  
SITE MAP

ARCO SERVICE STATION NO. 2185  
9800 EAST 14TH STREET  
OAKLAND, CALIFORNIA

PROJECT NO. D000-312	DRAWN BY TLA 11/29/00
FILE NO. 2185-1	PREPARED BY TLA
REVISION NO. 1	REVIEWED BY

