



3164 Gold Camp Drive
Suite 200
Rancho Cordova, CA 95670-6021
U.S.A.
916/638-2085
FAX: 916/638-8385

Ro 392

Date: June 29, 2001

Mr. Paul Supple
ARCO Products Company
P.O. Box 6549
Moraga, CA 94570

ARCO FIRST QUARTER 2001 STATUS REPORT

Station No.: 2185 Address: 9800 East 14th Street, Oakland, CA
ARCO Environmental Engineer/Phone No.: Paul Supple 925-299-8891
Consulting Co./Contact Person Delta Environmental Consultants, Inc.
Steven W. Meeks, P.E.
Consultant Project No.: D000-312
Primary Agency/Regulatory ID No. Alameda County Health Care Services Agency

WORK PERFORMED THIS QUARTER

1. Prepared and submitted quarterly status report for fourth quarter 2000
2. No environmental work was conducted at the site during the first quarter 2001

WORK PROPOSED FOR NEXT QUARTER

1. Prepare and submit quarterly status report for first quarter 2001
2. No environmental work is scheduled at the site during the second quarter 2001

If you have any questions concerning this project, please contact Steven W. Meeks at (916) 536-2613.


Sincerely,

DELTA ENVIRONMENTAL CONSULTANTS, INC.

Steven W. Meeks, P.E.
Project Manager
California Registered Civil Engineer No. C057461

SWM (QSR003.312.doc)
Enclosures: Figure 1 (Site Map)

cc: Mr. Barney M. Chan – Alameda County Health Care Services Agency

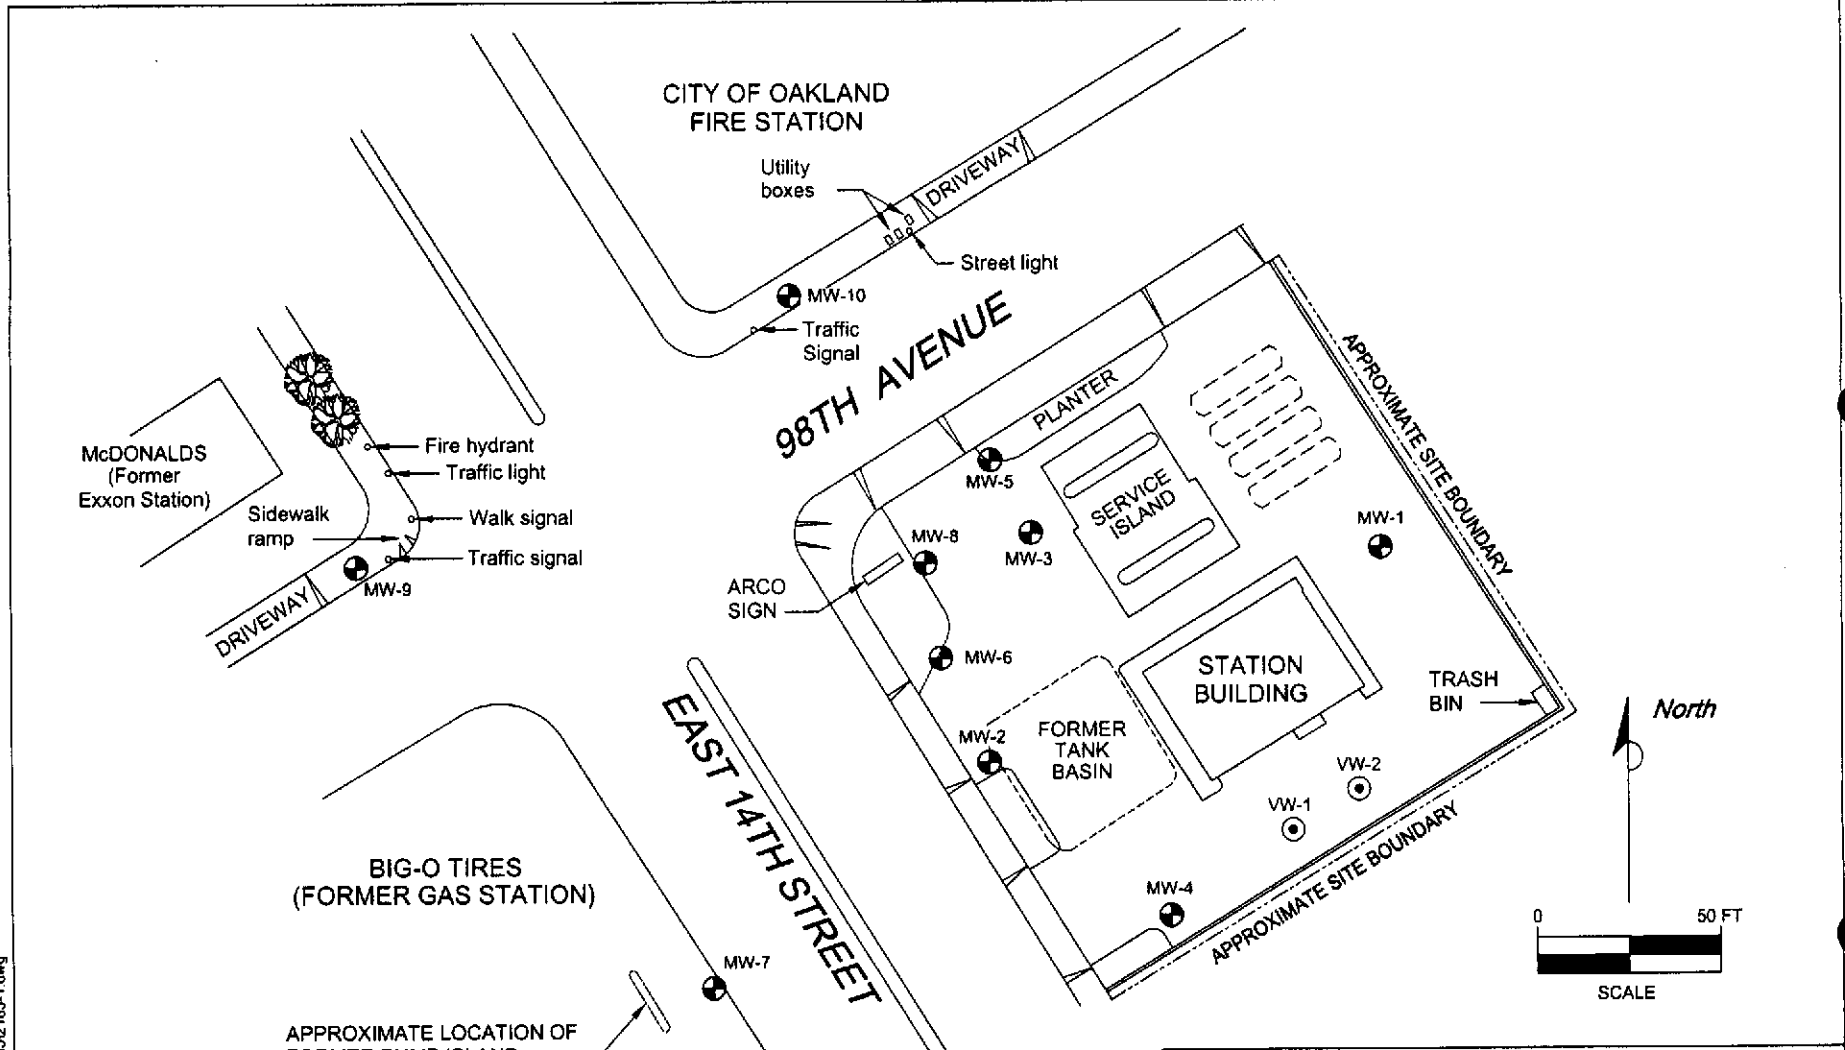


- LEGEND:
- MW-1 MONITORING WELL LOCATION
 - VW-1 VAPOR EXTRACTION WELL LOCATION

**FIGURE 1
SITE MAP**

**ARCO SERVICE STATION NO. 2185
9800 EAST 14TH STREET
OAKLAND, CALIFORNIA**

PROJECT NO. D000-312	DRAWN BY TLA 11/29/00
FILE NO. 2185-1	PREPARED BY TLA
REVISION NO. 1	REVIEWED BY



Delta
Environmental
Consultants, Inc.

I:\Sacramento\CAD Files\Sacramento\ARCO\2185\2185-1.dwg