



3164 Gold Camp Drive
Suite 200
Rancho Cordova, CA 95670-6021
U.S.A.
916/638-2085
FAX: 916/638-8385

MAR 29 2002

Date: March 27, 2002

Mr. Paul Supple
ARCO Products Company
P.O. Box 6549
Moraga, CA 94570

ARCO FOURTH QUARTER 2001 STATUS REPORT

Station No.: 2185 Address: 9800 East 14th Street, Oakland, CA
ARCO Environmental Engineer/Phone No.: Paul Supple 925-299-8891
Consulting Co./Contact Person Delta Environmental Consultants, Inc.
Steven W. Meeks, P.E.
Consultant Project No.: D000-312
Primary Agency/Regulatory ID No. Alameda County Health Care Services Agency

WORK PERFORMED THIS QUARTER

1. Prepared and submitted quarterly status report for third quarter 2001
2. No environmental work was conducted at the site during the fourth quarter 2001

WORK PROPOSED FOR NEXT QUARTER

1. Prepare and submit quarterly status report for fourth quarter 2001
2. No environmental work is scheduled at the site during the first quarter 2002

If you have any questions concerning this project, please contact Steven W. Meeks at (916) 536-2613.

Sincerely,


DELTA ENVIRONMENTAL CONSULTANTS, INC.

Steven W. Meeks, P.E.
Project Manager
California Registered Civil Engineer No. C057461

SWM (QSR006.312.doc)
Enclosures: Figure 1 (Site Map)

cc: Mr. Barney M. Chan – Alameda County Health Care Services Agency

\\Sacramento\CAD Files\Sacramento\ARCO\2185\2185-1.dwg

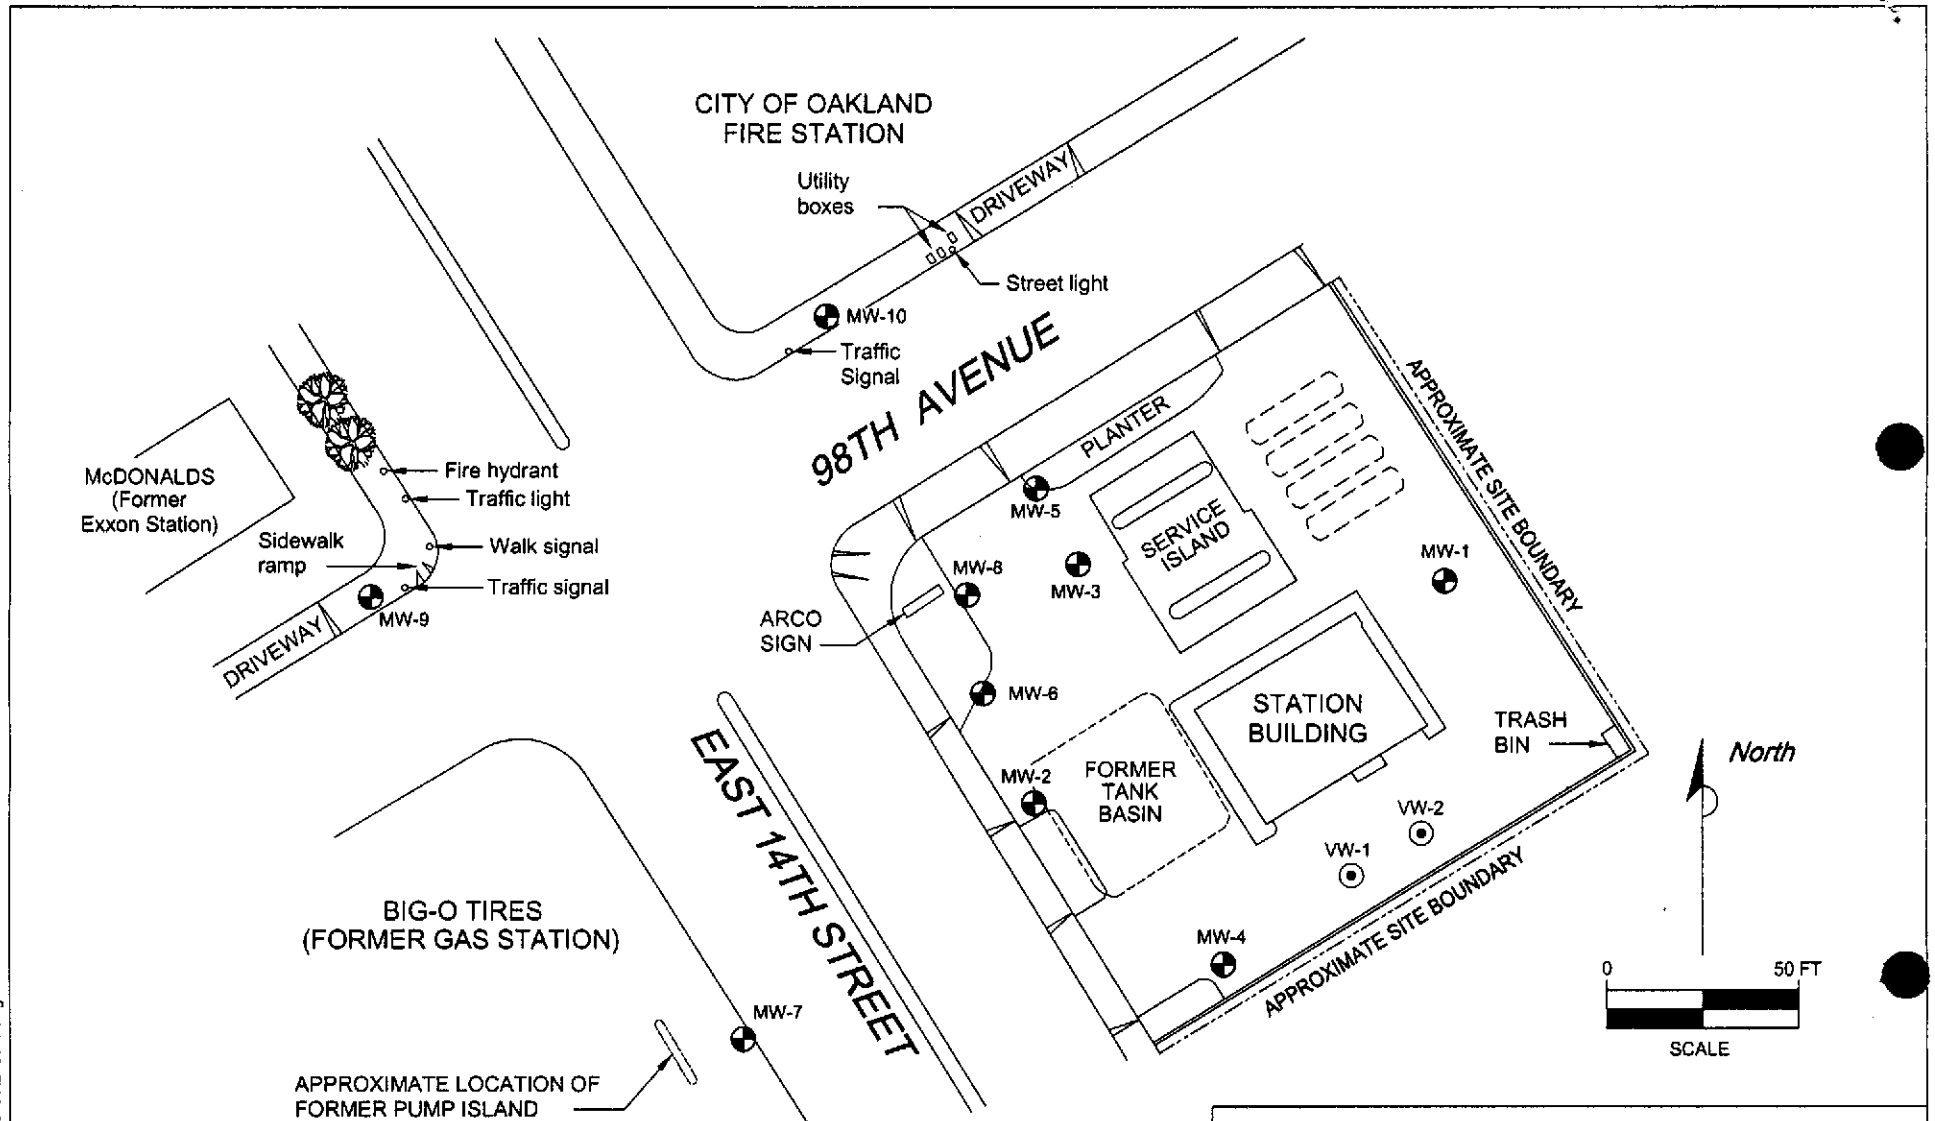

LEGEND:

- ⊕ MW-1 MONITORING WELL LOCATION
- ⊙ VW-1 VAPOR EXTRACTION WELL LOCATION

FIGURE 1
SITE MAP

ARCO SERVICE STATION NO. 2185
9800 EAST 14TH STREET
OAKLAND, CALIFORNIA

PROJECT NO. D000-312	DRAWN BY TLA 11/29/00
FILE NO. 2185-1	PREPARED BY TLA
REVISION NO. 1	REVIEWED BY

