

USPCI

A Subsidiary of
Union Pacific Corporation

Remedial Services

92 JUL 31 10:25

28 July 1992

Jennifer Eberle
Department of Environmental Health
Hazardous Materials Division
80 Swan Way, Rm. 200
Oakland, CA 94621

STID 2044
94607

RE: Supplemental information for Preliminary Site Assessment
Workplan, Union Pacific Railroad facility, 1750 Ferro Street,
Oakland, CA.

Dear Jennifer:

Enclosed are the Site location and Site plan figures for the Ferro
Street facility you requested. In addition, I have included a
corrected title page reflecting my current California Registered
Geologist license expiration date.

If you have any other questions or comments, please contact me at
(402) 271-4078.

Sincerely,

Eric Jaeger for H.P.

Harry Patterson
Manager, Environmental Site Remediation

cc: Curtis Hull

**PRELIMINARY SITE ASSESSMENT
WORKPLAN**

**UNION PACIFIC RAILROAD FACILITY
1750 Ferro Street
OAKLAND, CA**

prepared for

**UNION PACIFIC RAILROAD
1416 DODGE STREET, ROOM 930
OMAHA, NEBRASKA 68179**

prepared for

**Department of Environmental Health
Hazardous Materials Division
80 Swan Way, Rm. 200
Oakland, CA 94621**

prepared by:

**USPCI - Remedial Services
Boulder, Colorado**

Eric Taylor for Curtis Hull


Curtis G. Hull
Program Manager, Environmental Assessments

F. Erickson Taylor

F. Erickson Taylor
CA Registered Geologist No. 4710

18 June 1992



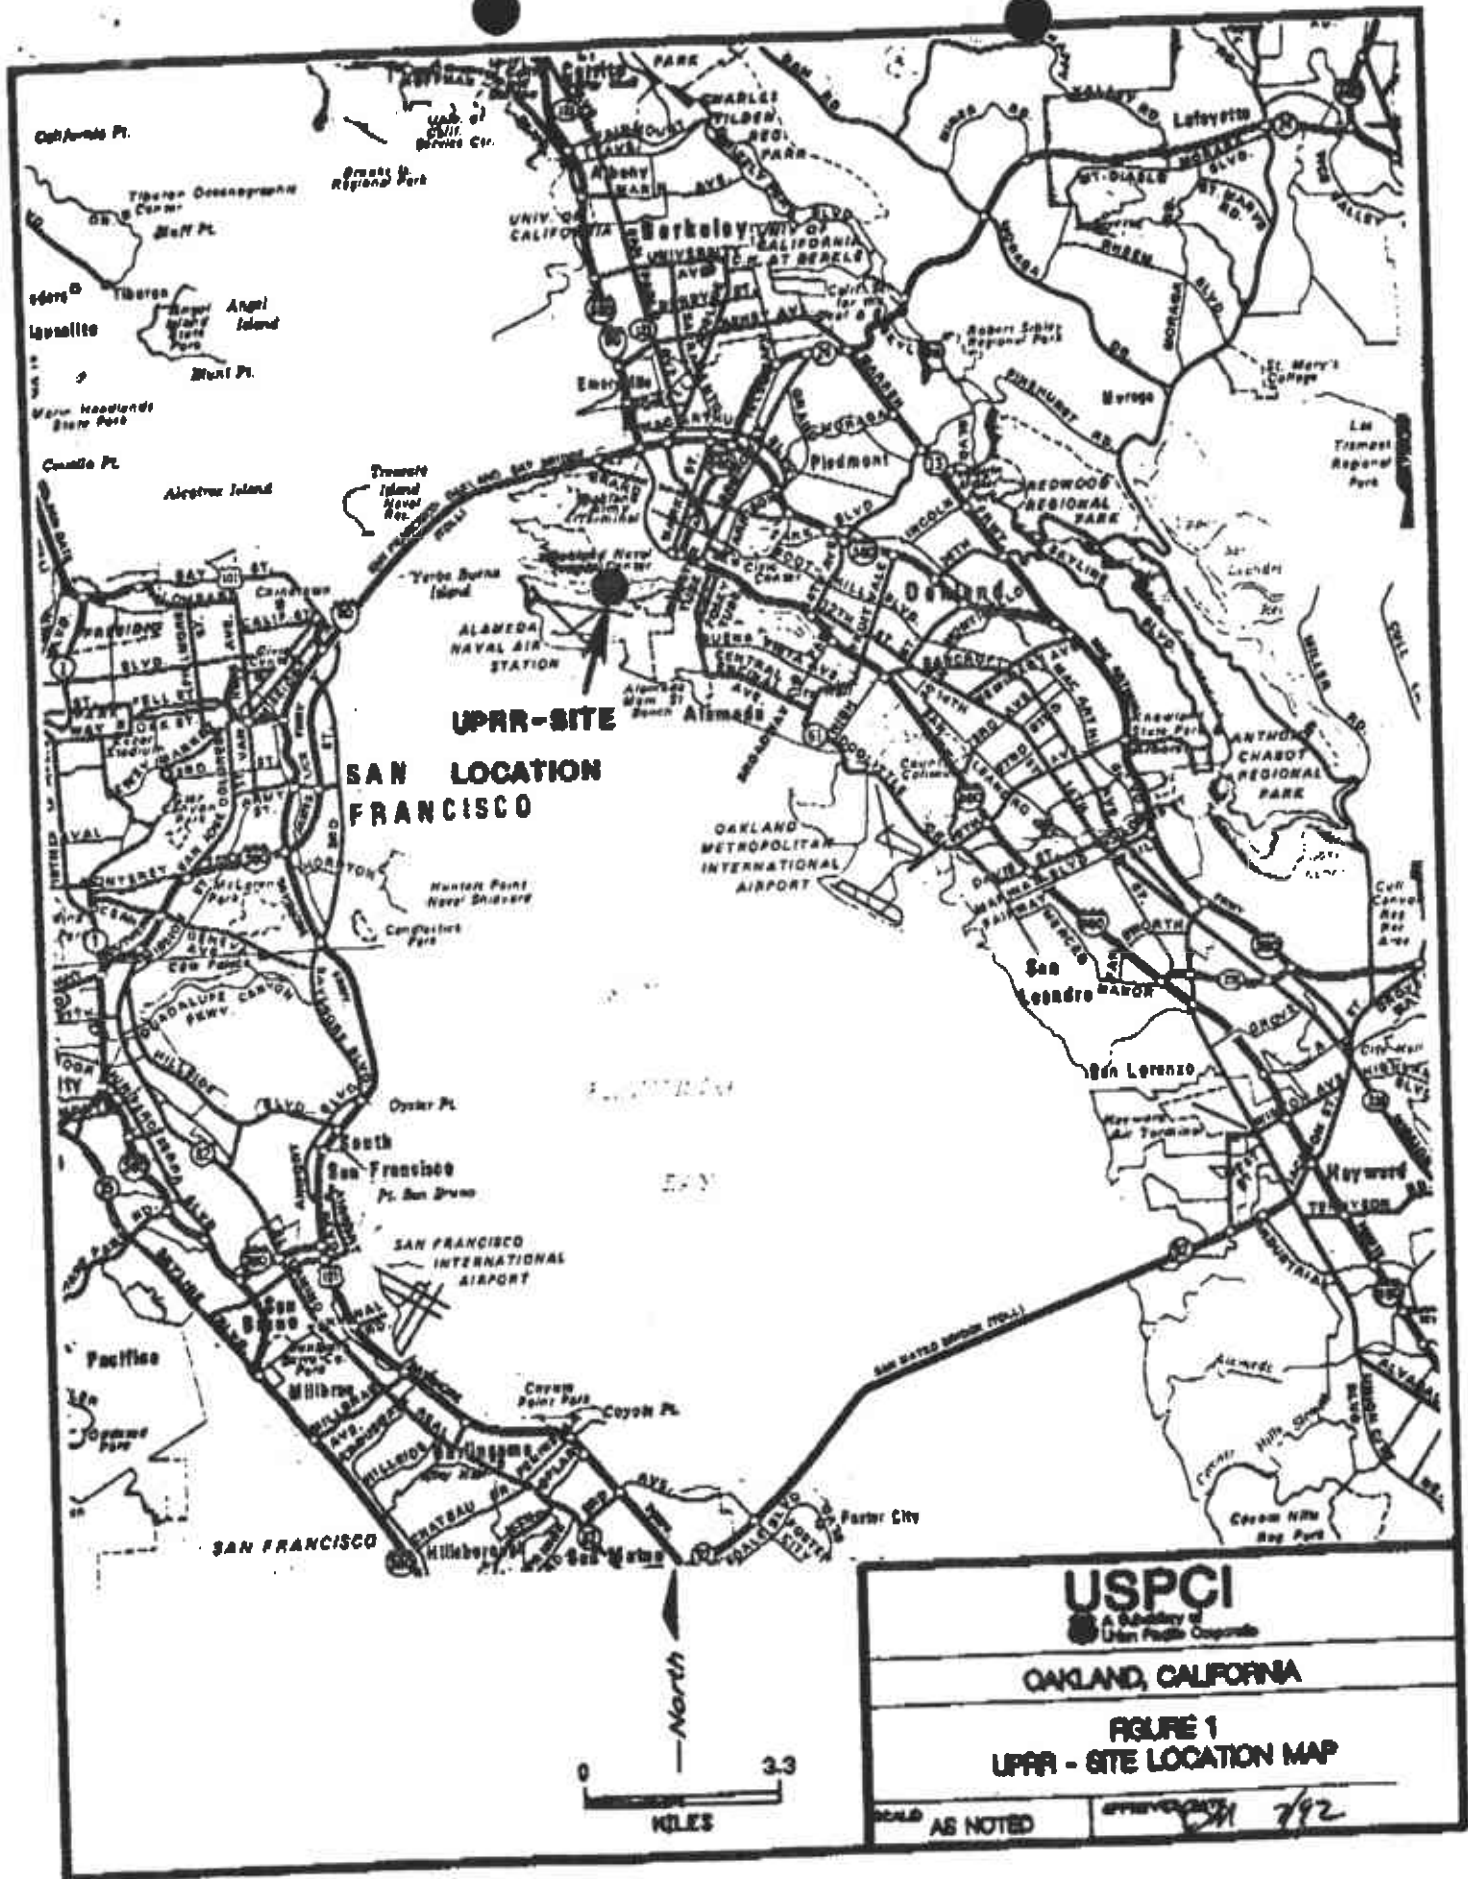

**UPRR-SITE
SAN FRANCISCO
LOCATION**

USPCI <small>A Subsidiary of Union Pacific Corporation</small>	
OAKLAND, CALIFORNIA	
FIGURE 1 UPRR - SITE LOCATION MAP	
SCALE AS NOTED	APPROVED BY: <i>[Signature]</i> 7/92

GATE HOUSE



*SBs?
lube oil tank?*

FERRRO STREET
FENCE

ASPHALT

WASTE OIL TANKS

EXCAVATION

CONCRETE

CONCRETE

DRAIN

FUEL TANKS

SURFACE DRAINS
To oil separator

OIL/WATER SEPARATOR

CONCRETE

SHOP-
LIFT MOTOR FRT.

ISLAND

SAN FRANCISCO BAY
400 YARDS

⊗ Monitoring Well

0 40 FEET
SCALE (approx.)



UNION PACIFIC MOTOR
FREIGHT FACILITY
OAKLAND, CA

SITE MAP

3/88

FIGURE 1

Bay