



June 21, 1989
BEI Job No. 88288

Mr. Larry Seto
ALAMEDA COUNTY HEALTH AGENCY
80 Swan Way, Room #200
Oakland, CA. 94621

6/26/89

ALAMEDA COUNTY
DEPT. OF ENVIRONMENTAL HEALTH
HAZARDOUS MATERIALS

SUBJECT: GROUNDWATER SAMPLING
GI TRUCKING
1750 ADAMS AVENUE
SAN LEANDRO, CALIFORNIA

Dear Mr. Seto:

This letter and its enclosures constitute the third quarterly groundwater sampling report for the subject facility as recommended in our Soil & Groundwater Contamination Investigation Final Report dated July 15, 1987.

The five existing monitoring wells located in Figure 1 (attached) were sampled on May 19, 1989. Well MW-1 contained 0.2 feet of free diesel product and therefore a water sample was not obtained from this well. The four other wells were purged prior to sampling by removal of three well casing volumes from each well. A representative sample was obtained from each well using a clean teflon bailer and placed in one-liter glass bottles supplied by the laboratory. The water samples were placed in a cooler, delivered to Trace Analysis Laboratory and analyzed for Total Petroleum Hydrocarbons (TPH) as diesel.

As indicated in the attached analytical report, TPH as diesel was not detected in the water samples collected from wells MW-2, MW-3, MW-4 and MW-5.

We will continue the quarterly sampling of these monitoring wells. If you have any questions, please contact me at 521-3773.

Cordially,

BLYMYER ENGINEERS, INC.

Michael Lewis
Environmental Specialist


ML/ds


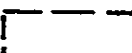

Enclosures:

Figure 1 - Site Plan
Groundwater Monitoring Data form dated 5/19/89
Laboratory Analytical Report dated 6/5/89
Chain-of-Custody Record

cc: Mr. Scott Hugenberger, RWQCB
Mr. Curtis Carr
Mr. Don LaMere
Mr. Tom McGuire

File # 88288

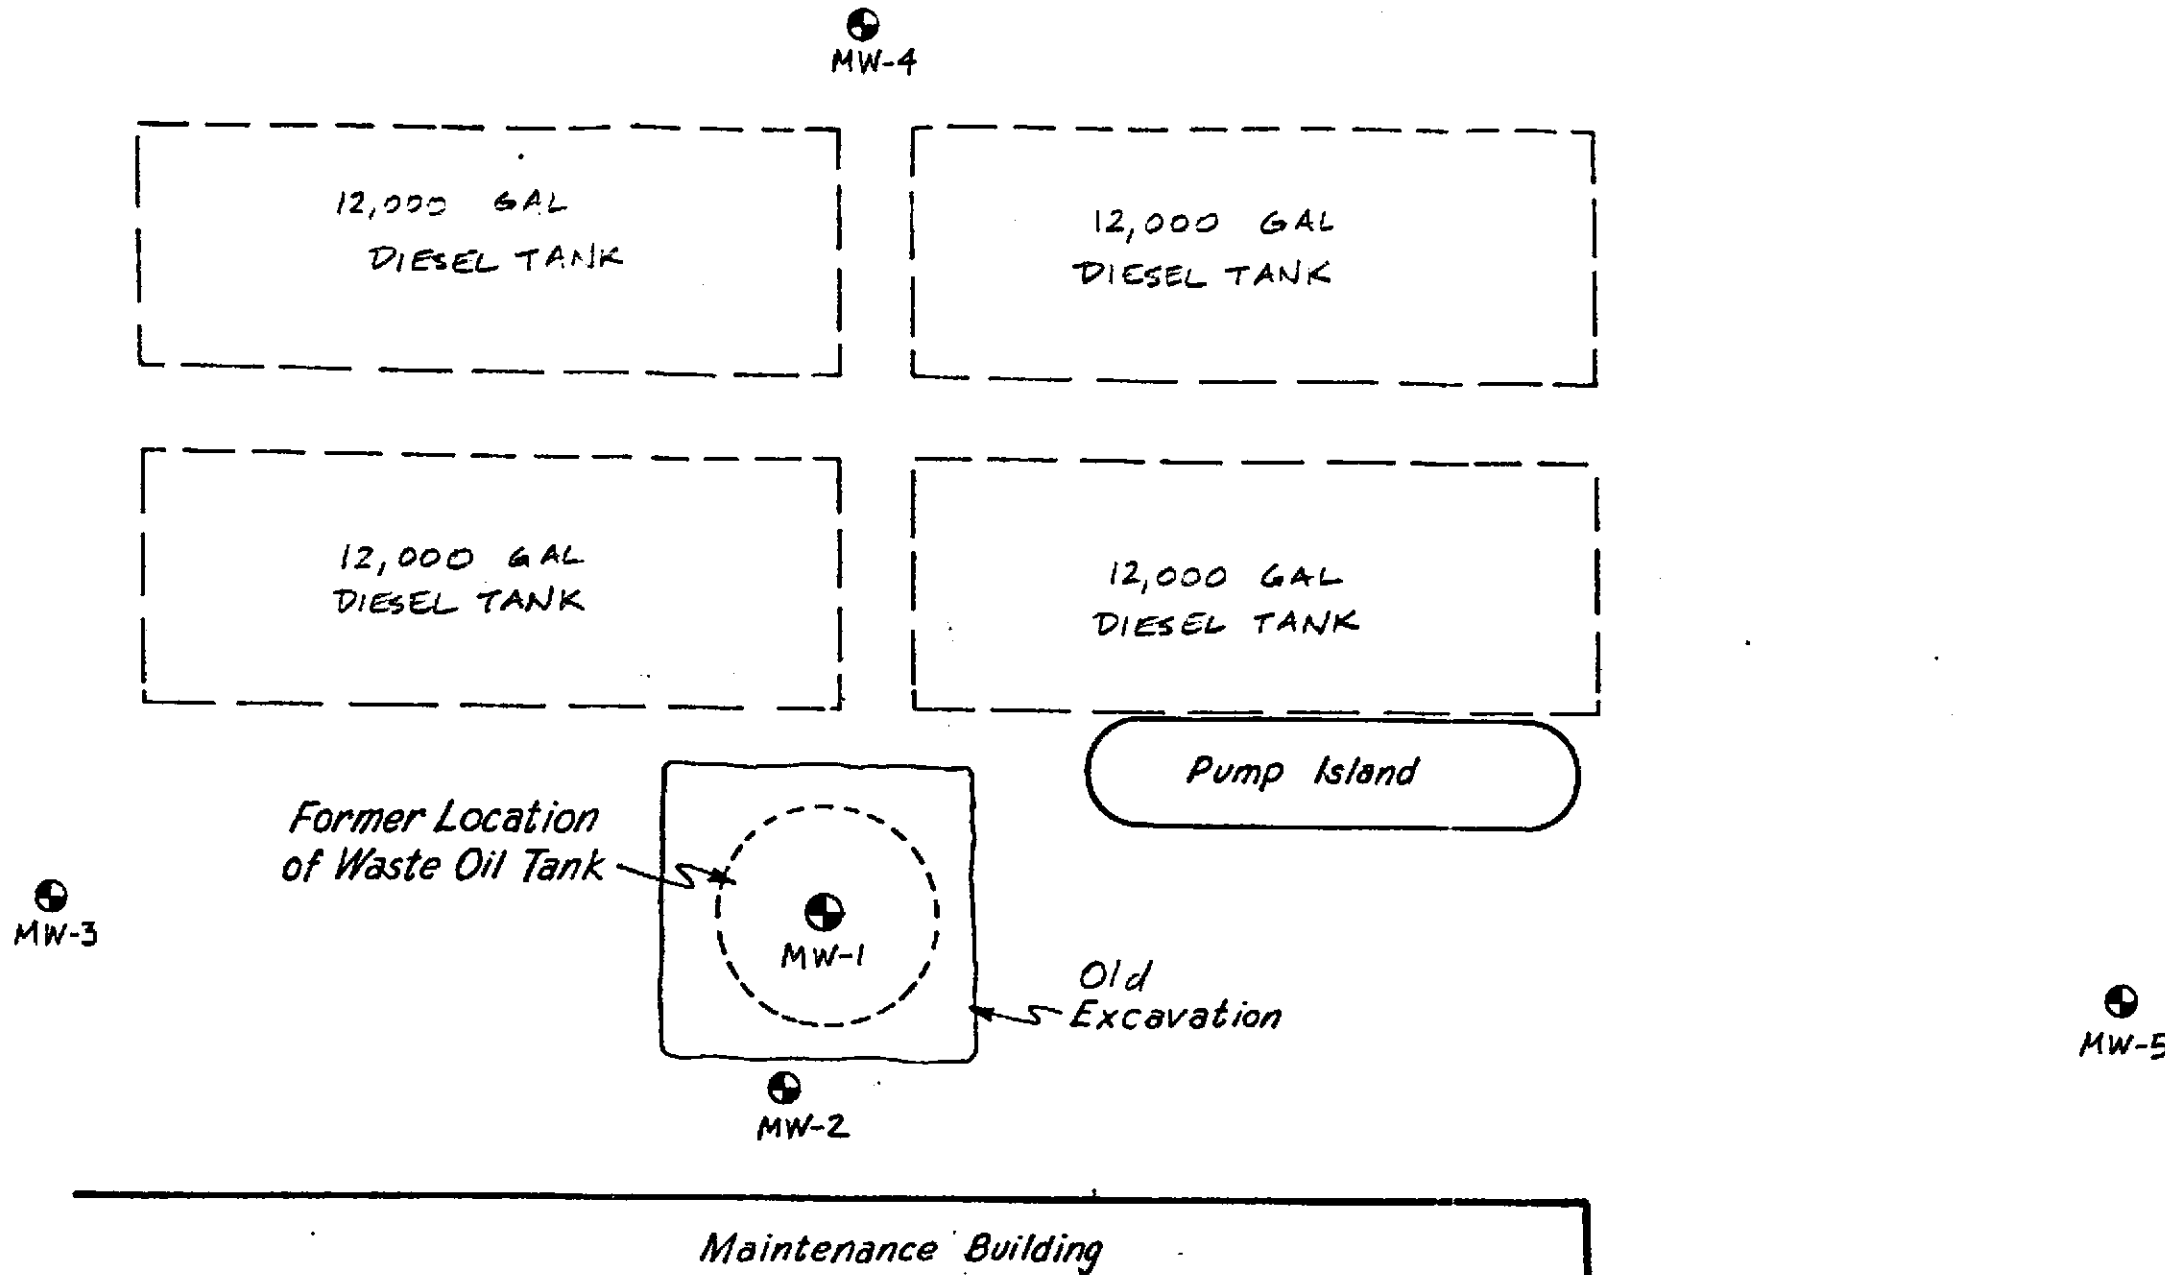

- LEGEND**
-  Groundwater Monitoring Well
 -  Underground Fuel Storage Tank
 -  Existing Building

GI TRUCKING
 1750 ADAMS AVE.
 SAN LEANDRO, CA

Figure No. 1 - SITE PLAN

Scale: 1" = 8'-0"



GROUNDWATER MONITORING DATA

Project Name GI Trucking - San Leandro Project No. 88288


Date May 19, 1989 Field Technician AD/MSR Sheet 1 of 1

Weather Sunny, warm Temperature _____ Wind Heavy

WELL ID	TOC ELEV.	DTW	DTP	PT	PT x .8	ADJ. DTW	WATER ELEV.
<u>MW-1</u>	<u>NA</u>	<u>6.31'</u>	<u>6.11'</u>	<u>0.2'</u>	<u>NA</u>	<u>NA</u>	<u>NA</u>
<u>MW-2</u>	<u>NA</u>	<u>6.24'</u>	<u>NA</u>	<u>NA</u>	<u>NA</u>	<u>NA</u>	<u>NA</u>
<u>MW-3</u>	<u>NA</u>	<u>6.20'</u>	<u>NA</u>	<u>NA</u>	<u>NA</u>	<u>NA</u>	<u>NA</u>
<u>MW-4</u>	<u>NA</u>	<u>5.25'</u>	<u>NA</u>	<u>NA</u>	<u>NA</u>	<u>NA</u>	<u>NA</u>
<u>MW-5</u>	<u>NA</u>	<u>5.53'</u>	<u>NA</u>	<u>NA</u>	<u>NA</u>	<u>NA</u>	<u>NA</u>
_____	_____	_____	_____	_____	_____	_____	_____
_____	_____	_____	_____	_____	_____	_____	_____
_____	_____	_____	_____	_____	_____	_____	_____

TOC = TOP-OF-CASING
 DTW = DEPTH TO WATER
 DTP = DEPTH TO PRODUCT
 PT = PRODUCT THICKNESS

COMMENTS:

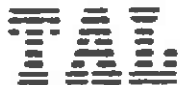

DATE: 6/5/89
LOG NO.: 7403
DATE SAMPLED: 5/19/89
DATE RECEIVED: 5/22/89

CUSTOMER: Carolina Freight Carriers
c/o Blymyer Engineers, Inc.
REQUESTER: Mike Lewis
PROJECT: No. 88288, G.I. Trucking, San Leandro

Sample Type: Water

Method and Constituent	Units	MW-2		MW-3	
		Concentration	Detection Limit	Concentration	Detection Limit
DHS Method:					
Total Petroleum Hydrocarbons as Diesel	ug/l	< 80	80	< 80	80
DHS Method:					
Total Petroleum Hydrocarbons as Diesel	ug/l	< 80	80	< 80	80

Dan Farah
Dan Farah, Ph.D.
Supervisory Chemist

BEI Field Services
 1829 Clement Avenue
 Alameda, CA 94501

CHAIN OF CUSTODY RECORD

PROJ NO.		PROJECT NAME			NO OF CONTAINERS	TPH as gasoline + BTXE	TPH as diesel	Oil & Grease (SMF503E)	VOC (EPA 624/8240)	Semi-VOC (EPA 625/8270)	HOLD	REMARKS
38788		GITRUCKING, SAN LEANDRO										
SAMPLERS (Signature)												
[Signature]												
DATE	TIME	COMP.	GRAB	SAMPLE LOCATION								
6-19-89	12:45		X	Boiler Blank	1L	X					X	10 day TAT ↓
"	2:00:30		X	MW 2	1L	X						
"	2:15		X	MW 3	1L	X						
"	2:00		X	MW-4	1L	X						
"	2:00		X	MW-5	1L	X						
"			X	MW-1	1L							
Relinquished by: (Signature)		Date/Time		Received by: (Signature)			Relinquished by: (Signature)		Date/Time		Received by: (Signature)	
[Signature]		5/22/15		ALEXIS DRUSH								
Relinquished by: (Signature)		Date/Time		Received by: (Signature)			Relinquished by: (Signature)		Date/Time		Received by: (Signature)	
Relinquished by: (Signature)		Date/Time		Received for Laboratory by: (Signature)			Date/Time		Remarks			
									Bill to: Carolina Freight Carriers Corp. c/o Blymyer Engineers			