



ALISTO ENGINEERING GROUP

August 2, 1999

Mr. Barney Chan
Alameda County Health Care Services Agency
1131 Harbor Bay Parkway, Suite 250
Alameda, California 94502-6577

10-479-01-001

Subject: Plot Plan
6301 San Pablo Avenue
Oakland, California

Dear Mr. Chan:

On behalf of Ms. Connie Lam and as requested in your letter dated July 16, 1999, Alisto Engineering Group is pleased to submit a plot plan showing the proposed building location overlaid on the former and existing features at 6301 San Pablo Avenue, Oakland, California.

Please call if you have questions or need additional information.

Sincerely,



ALISTO ENGINEERING GROUP

Brady Nagle
Project Manager

Enclosure

cc: Ms. Connie Lam

99 AUG -4 PM 3: 04
ENVIRONMENTAL
PROTECTION

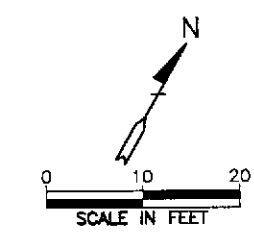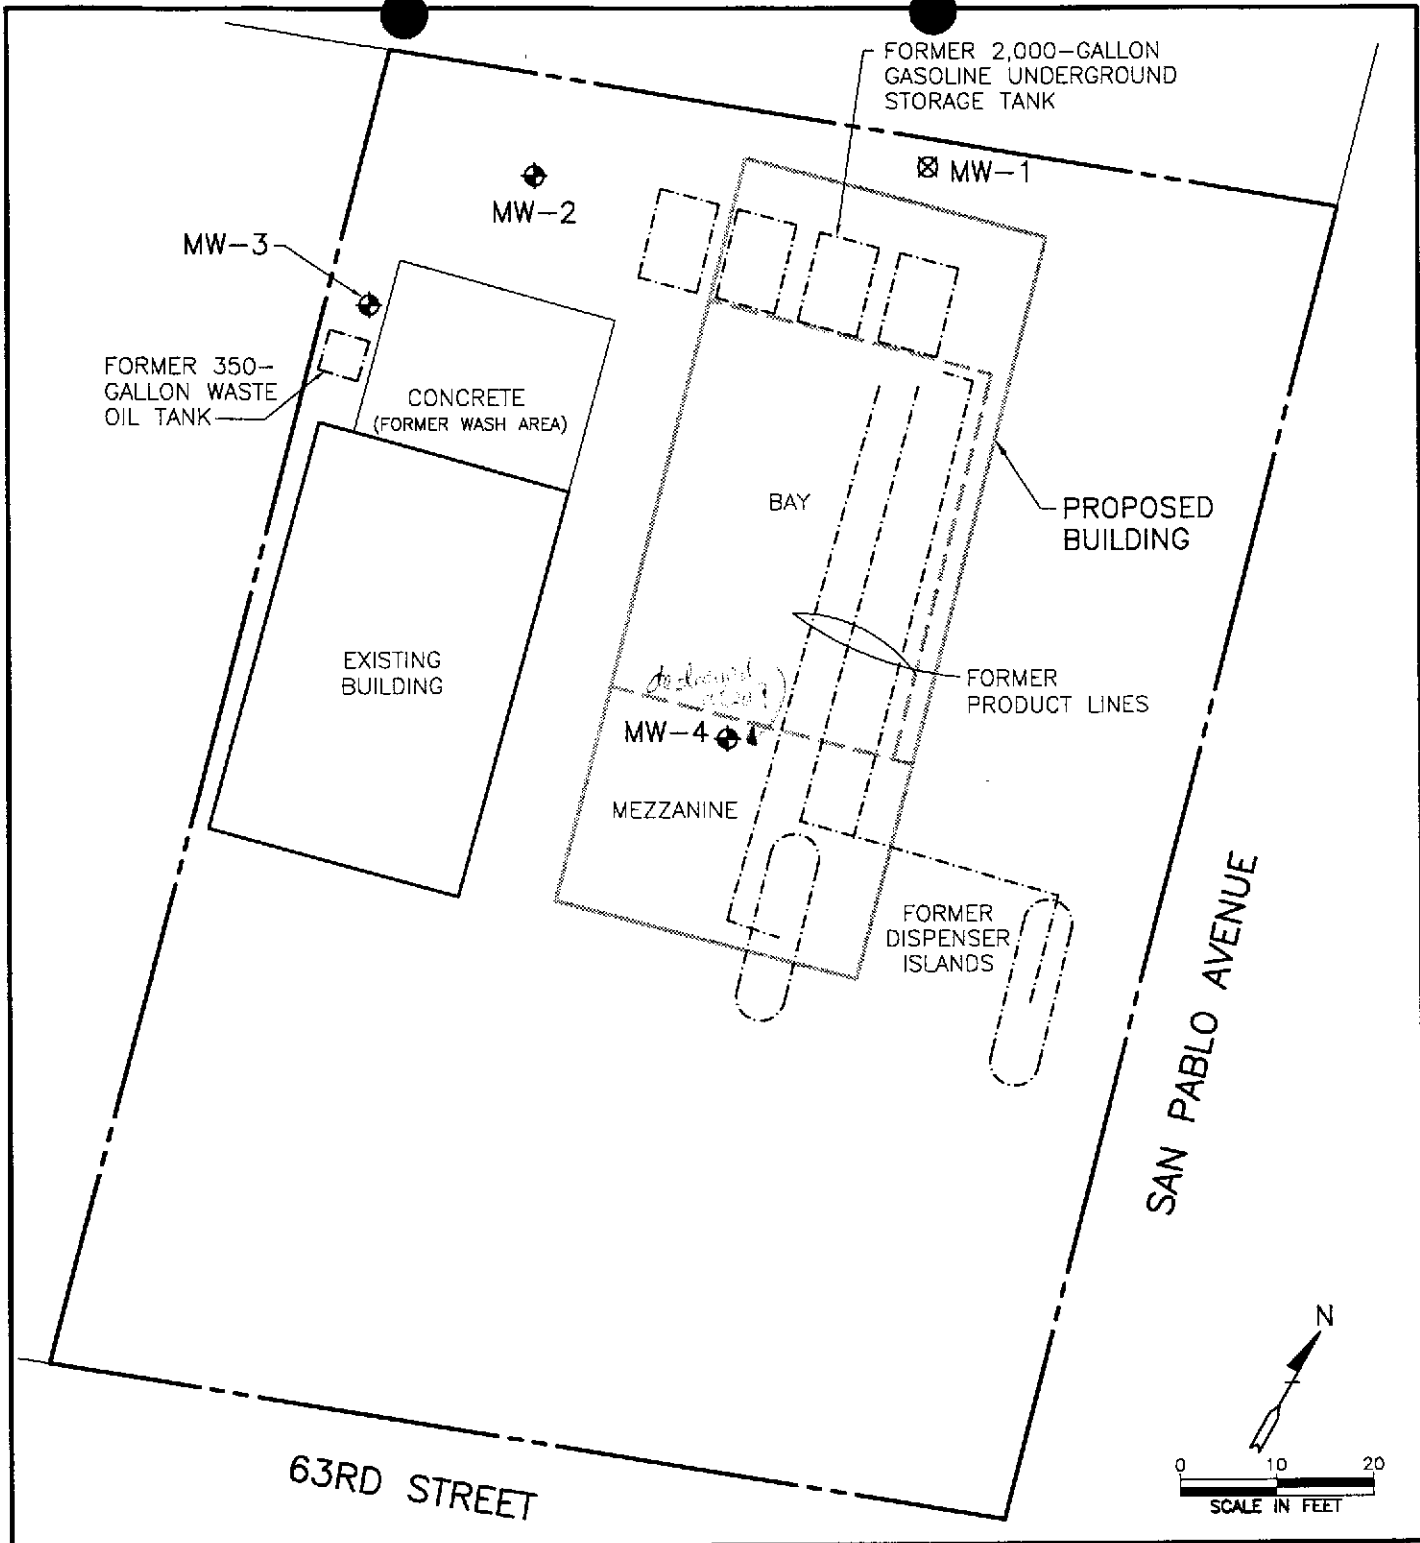

LEGEND

- ⊕ GROUNDWATER MONITORING WELL
- ⊗ DESTROYED WELL

**FIGURE 2
SITE PLAN**

6301 SAN PABLO AVENUE
OAKLAND, CALIFORNIA

PROJECT NO. 10-479



10/780CA-DWG 8-2-98 RWK 1-20