


RECEIVED

1:25 pm, Apr 13, 2009

Alameda County
Environmental Health

HARRISON ST
A. C. PAVEMENT
ONE WAY

DATE	REVISED	BY
6-20-68	RECONSTRUCTION UNDERGROUND FACILITIES	
4-8-70	INSTALLED AS SHOWN	
2-24-77	ADDED 1/2\"/>	

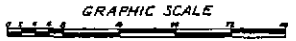

PROPERTY LEASED BY UNION OIL COMPANY
BOUNDED THUS


COMPLETION DATE JUNE 20, 1968


PROJECT ENGINEER	JOB NO.
FARMER ENGINEERING & CONSTRUCTION COMPANY	8885
GENERAL ARRANGEMENT SERVICE STATION NO 1871 MAC ARTHUR BLVD & HARRISON ST OAKLAND, CALIFORNIA.	
UNION OIL COMPANY OF CALIFORNIA	F20A148

251871


TO 141F-931517
ID:82527, JB1

NOV 24 '98 15:02 FROM GETTLER-RYAN INC
NOV-24-98 12:00 FROM:

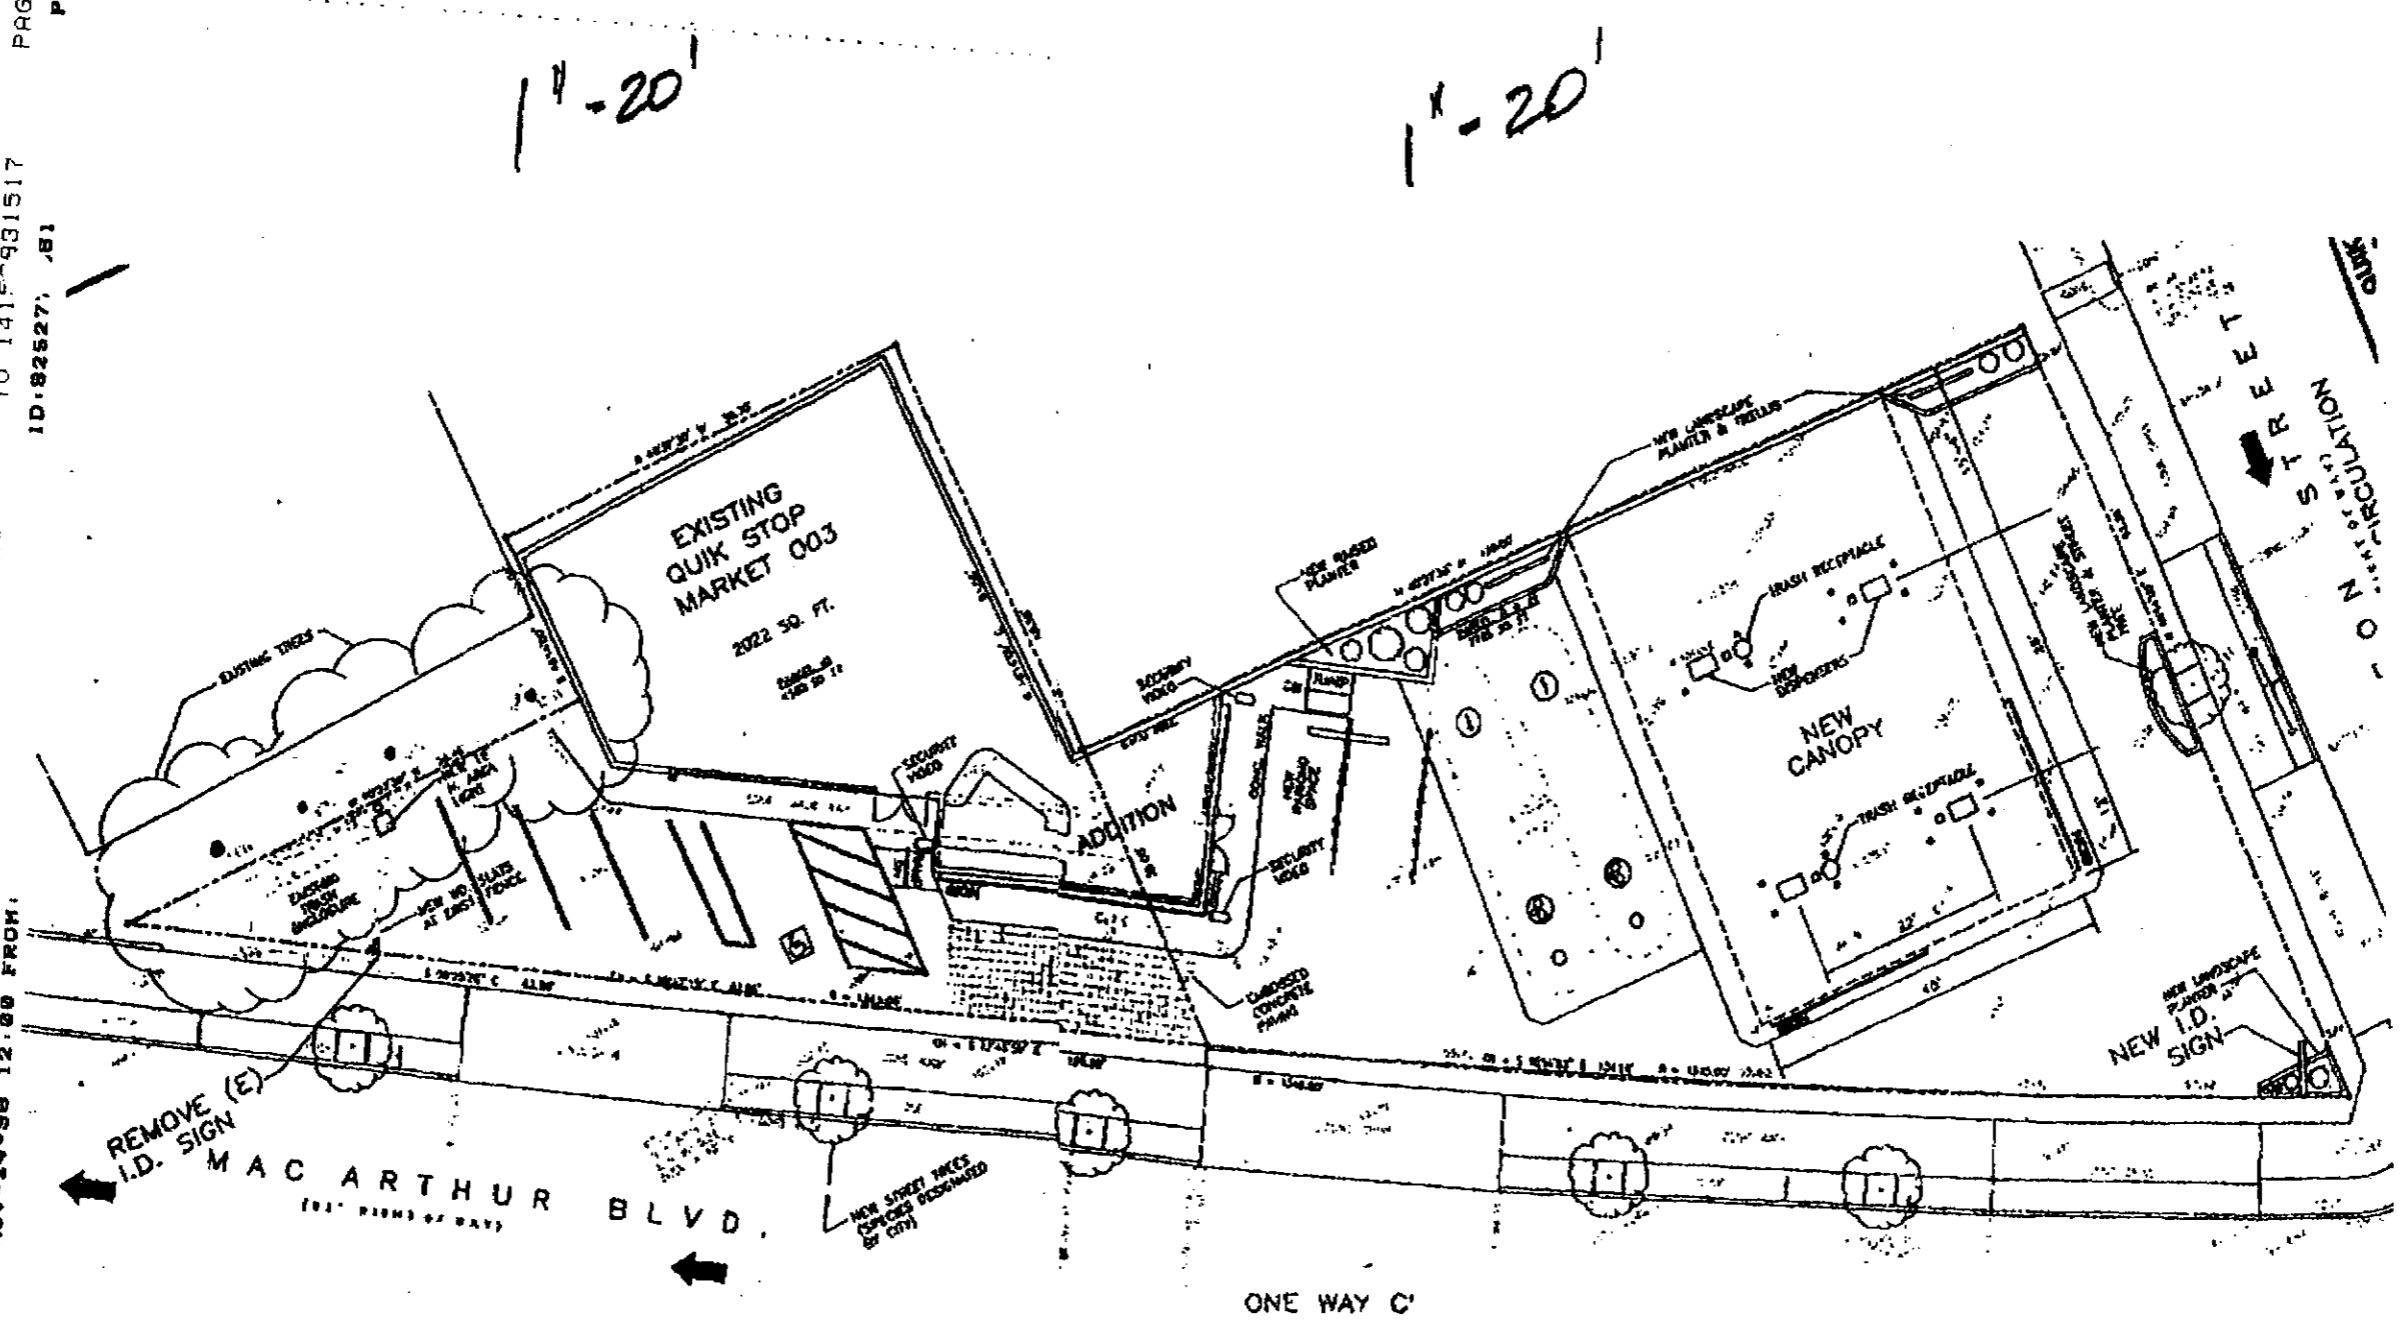

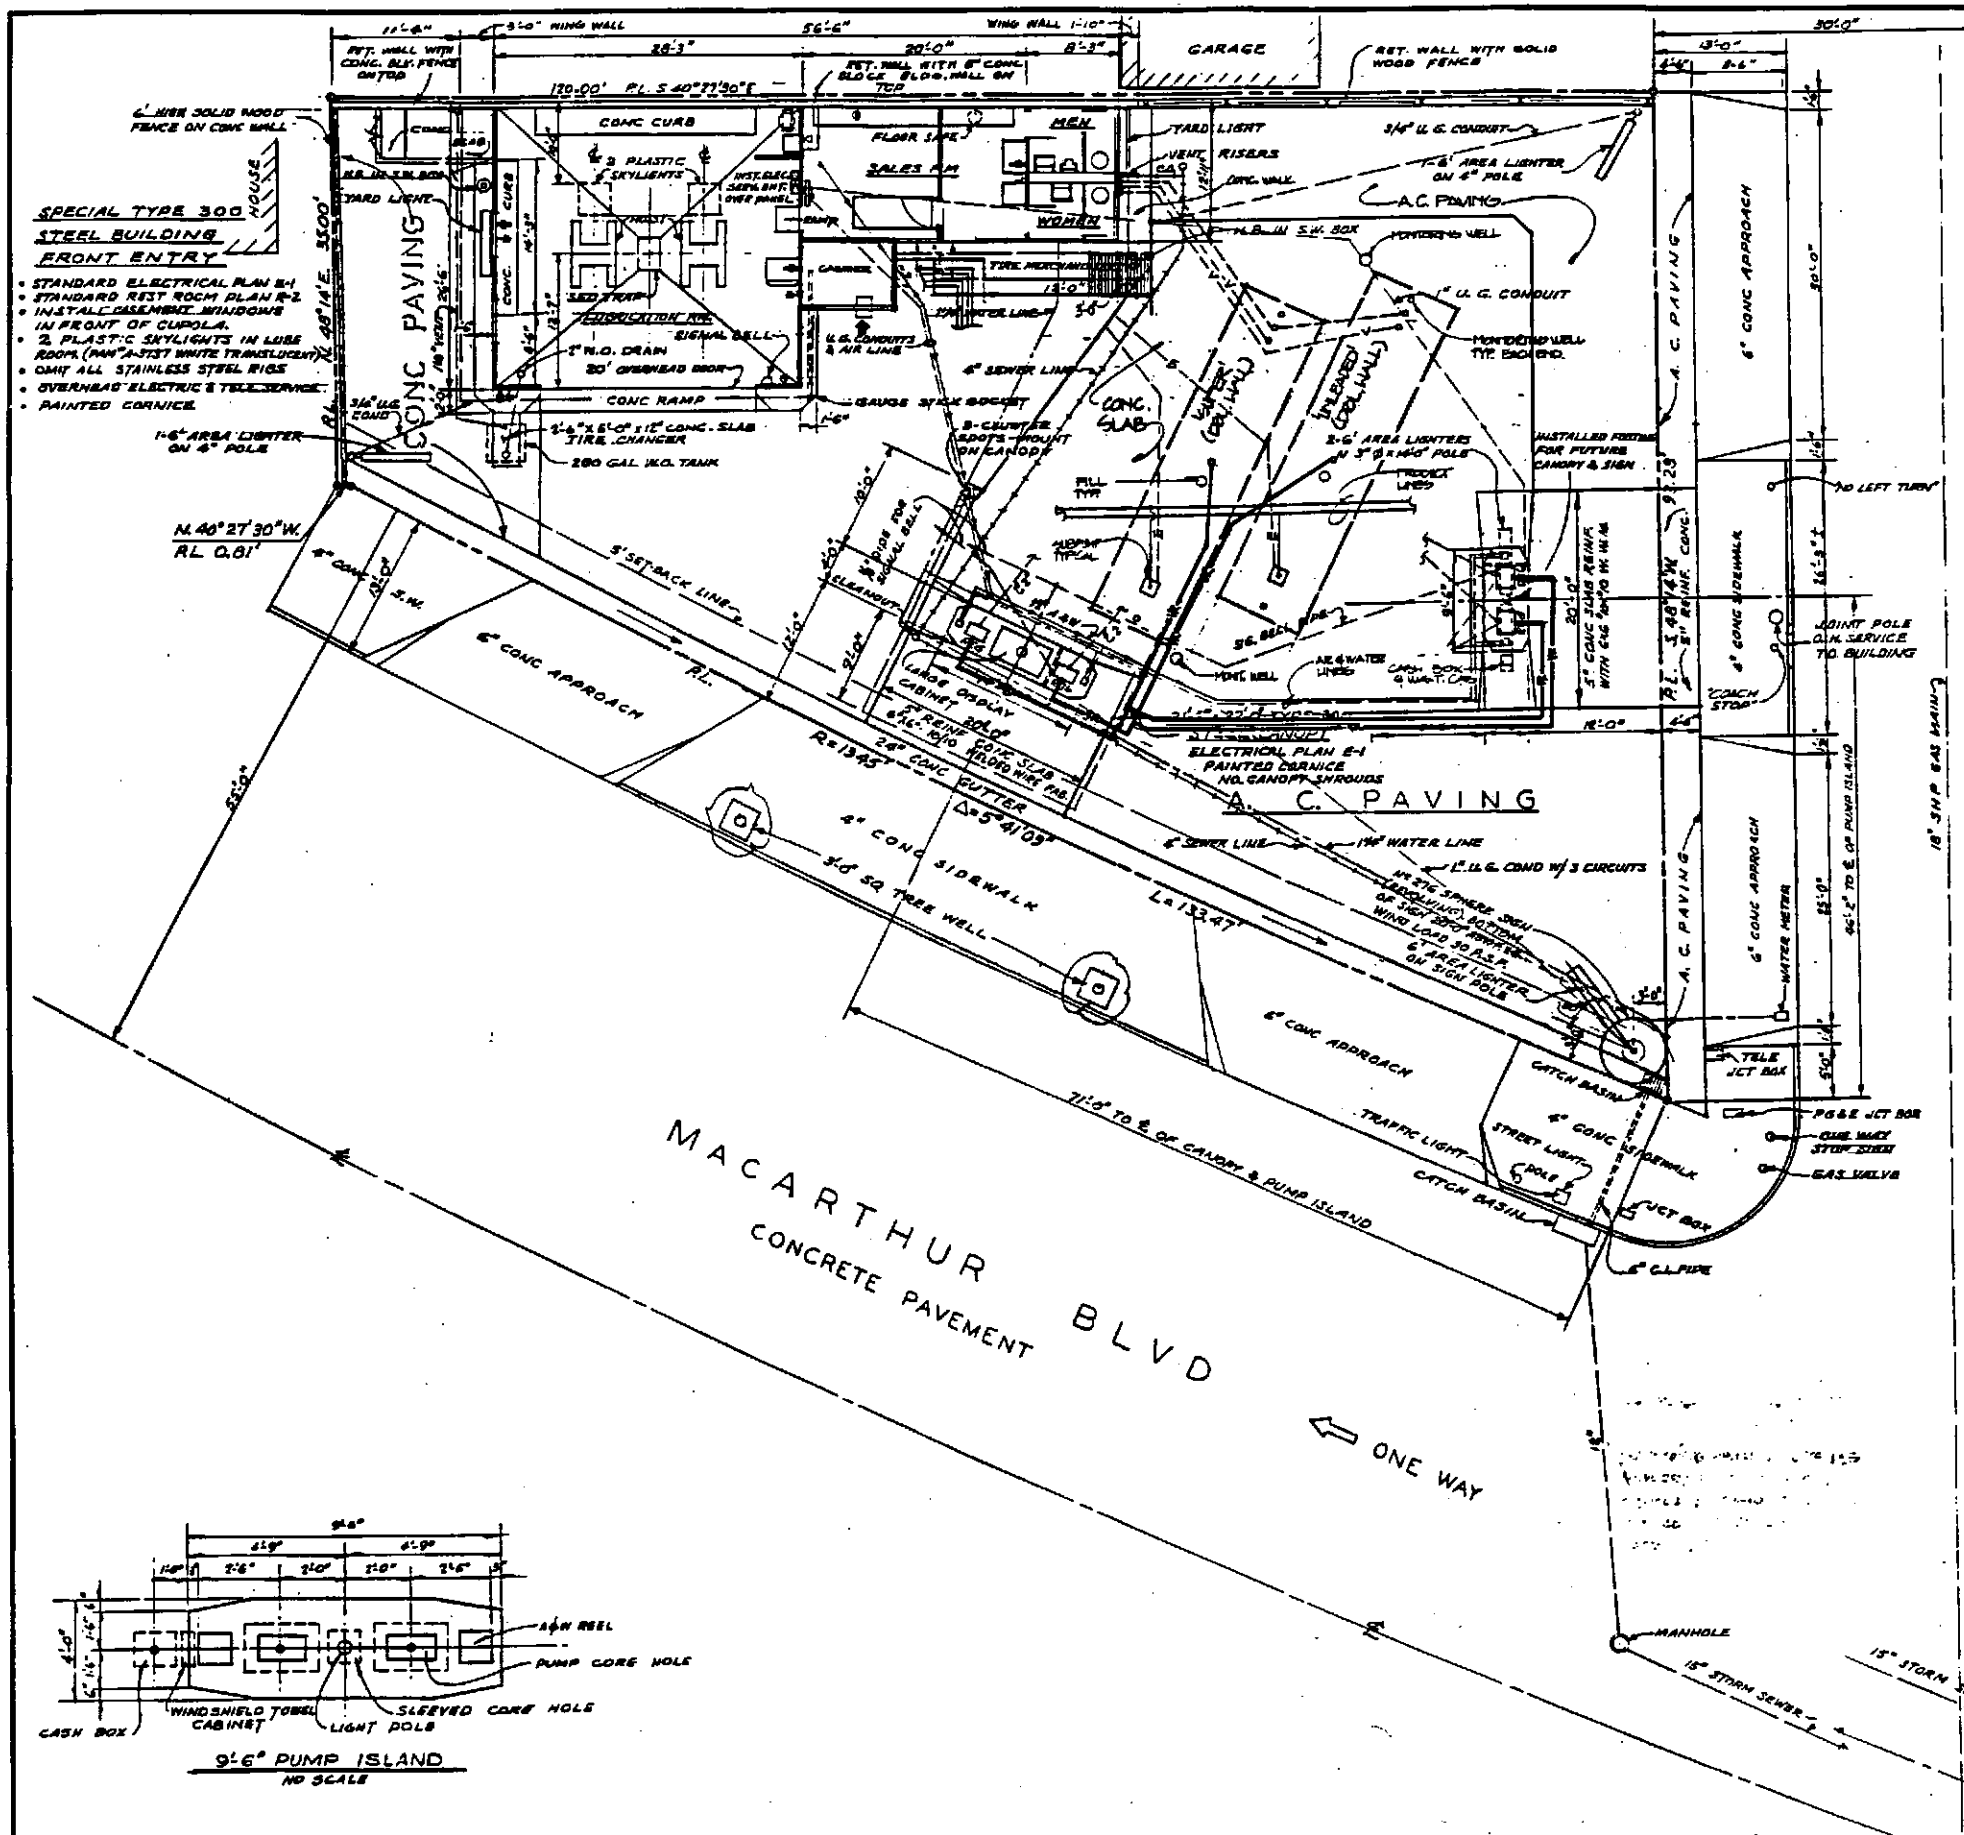

- SPECIAL TYPE 300 STEEL BUILDING FRONT ENTRY**
- STANDARD ELECTRICAL PLAN E-1
 - STANDARD REST ROOM PLAN R-2
 - INSTALL GLENNING WINDOWS IN FRONT OF CUPOLA
 - 2 PLASTIC SKYLIGHTS IN LOBBY ROOM (NON-A-ST-17 WHITE TRANSLUCENT)
 - OMIT ALL STAINLESS STEEL RIGS
 - OVERHEAD ELECTRIC & TELE SERVICE
 - PAINTED CORNICE

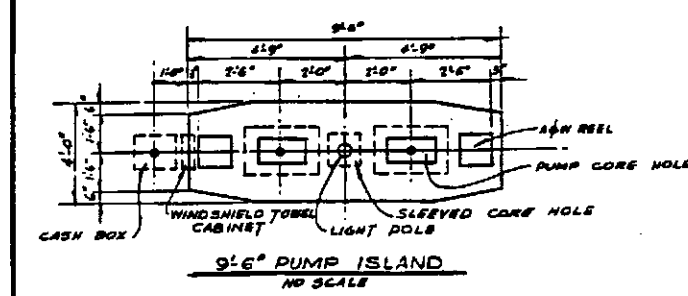

Store # 251871 Date: 5/2/88
 Unit # 1871 Code: GEN Color
 Description: GEN ARRANGEMENT


WESTERN REGION BOX:
#9532

DATE	REVISED	BY	CHK
6-20-88	RECONSTRUCTION UNDERGROUND FACILITIES		
7-8-88	INSTALLED AT SHOW		
8-24-88	ADDED T.E. LINES FROM CUPOLAS TO TANKS		
12-18-88	TANK INSTALLATION (2-12M GAL.) HYDRO. CLAD		
5-2-89	ADDED CARNER RM. & EXTEND EXIST. CONC. WALK		

GRAPHIC SCALE
 0 2 4 6 8 10 12 14 16 18 20 22 24 26 28 30
 PROPERTY LEASED BY UNION OIL COMPANY BOUNDED THUS


COMPLETION DATE JUNE 20, 1963

PROJECT ENGINEER	JOB NO.
PARKER ENGINEERING & CONSTRUCTION COMPANY	5885
GENERAL ARRANGEMENT SERVICE STATION NO 1871 MAC ARTHUR BLVD & HARRISON ST OAKLAND, CALIFORNIA.	
UNION OIL COMPANY OF CALIFORNIA LOS ANGELES, CALIFORNIA	F20A149

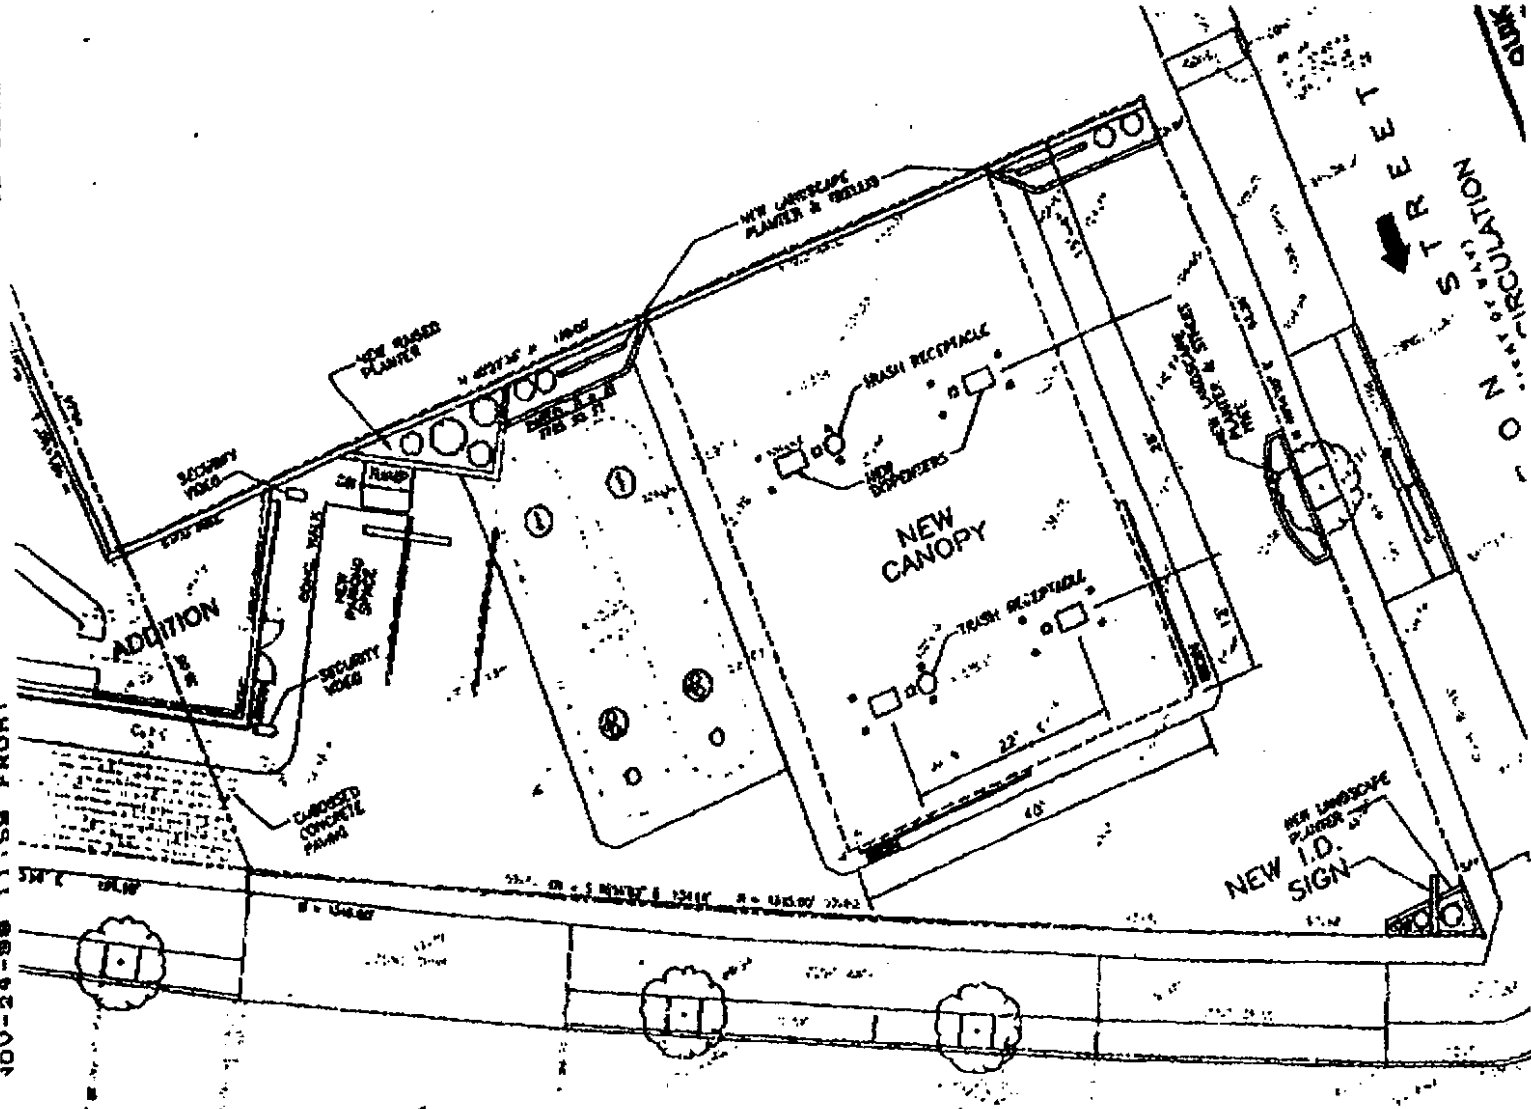

251871

14-20'

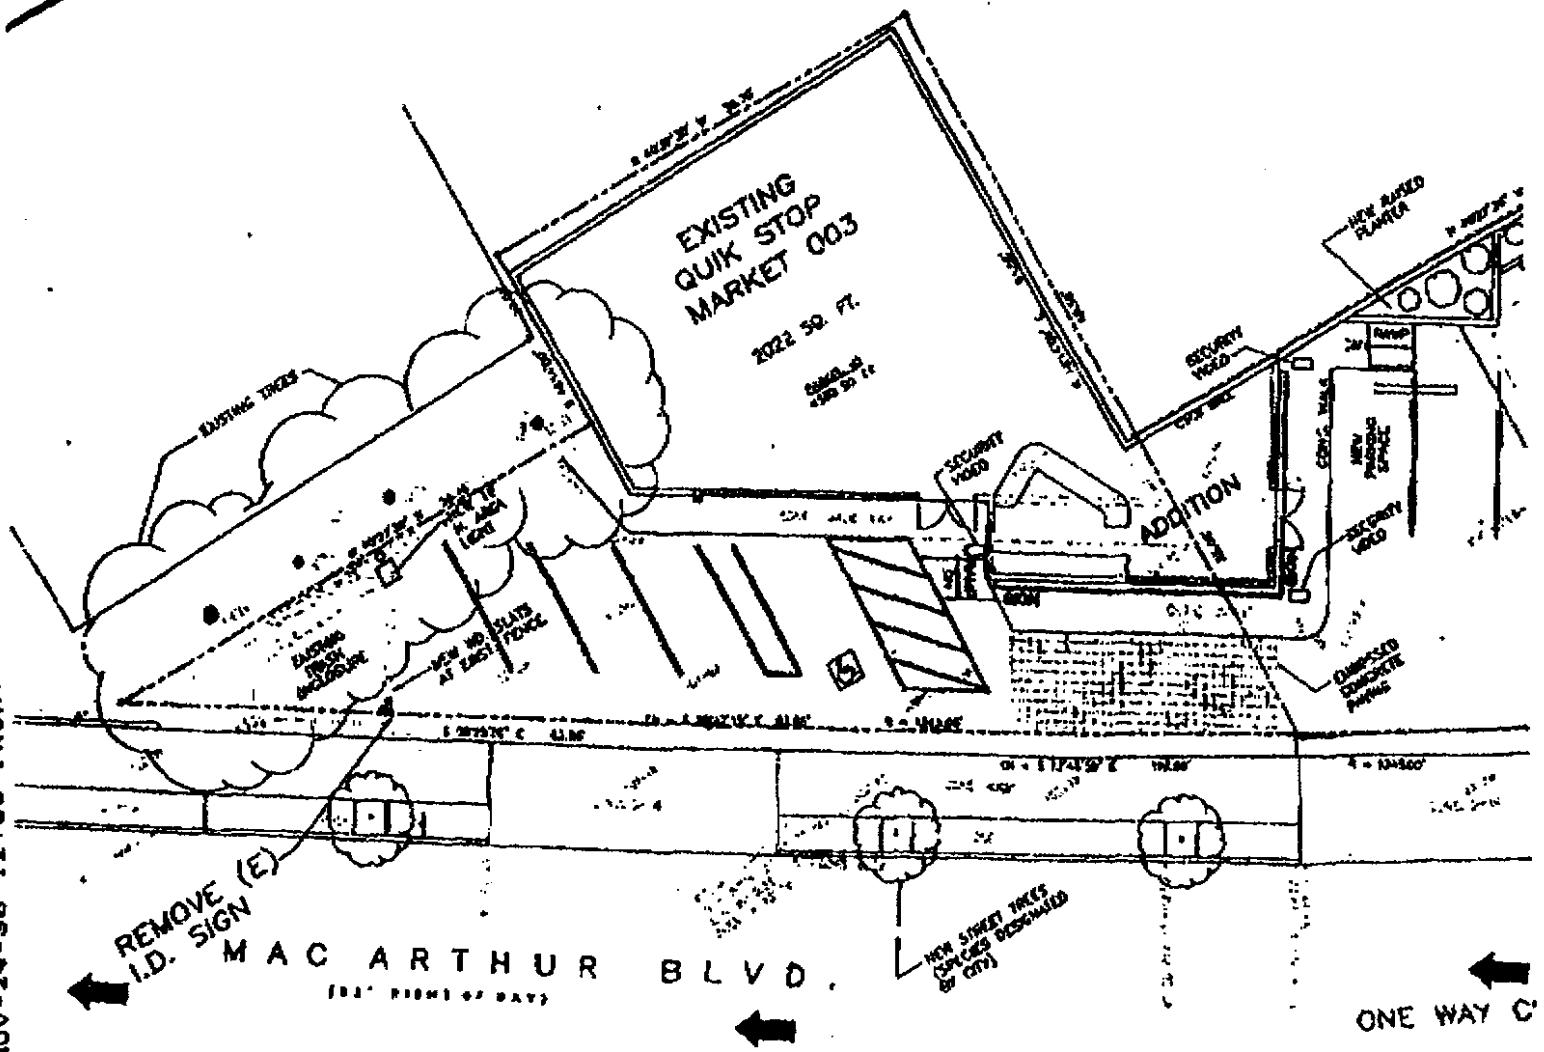


REMOVE (E)
I.D. SIGN

MAC ARTHUR BLVD.
100' RIGHT OF WAY

NEW STREET TREES
(SPACES DESIGNATED
BY CITY)

ONE WAY C

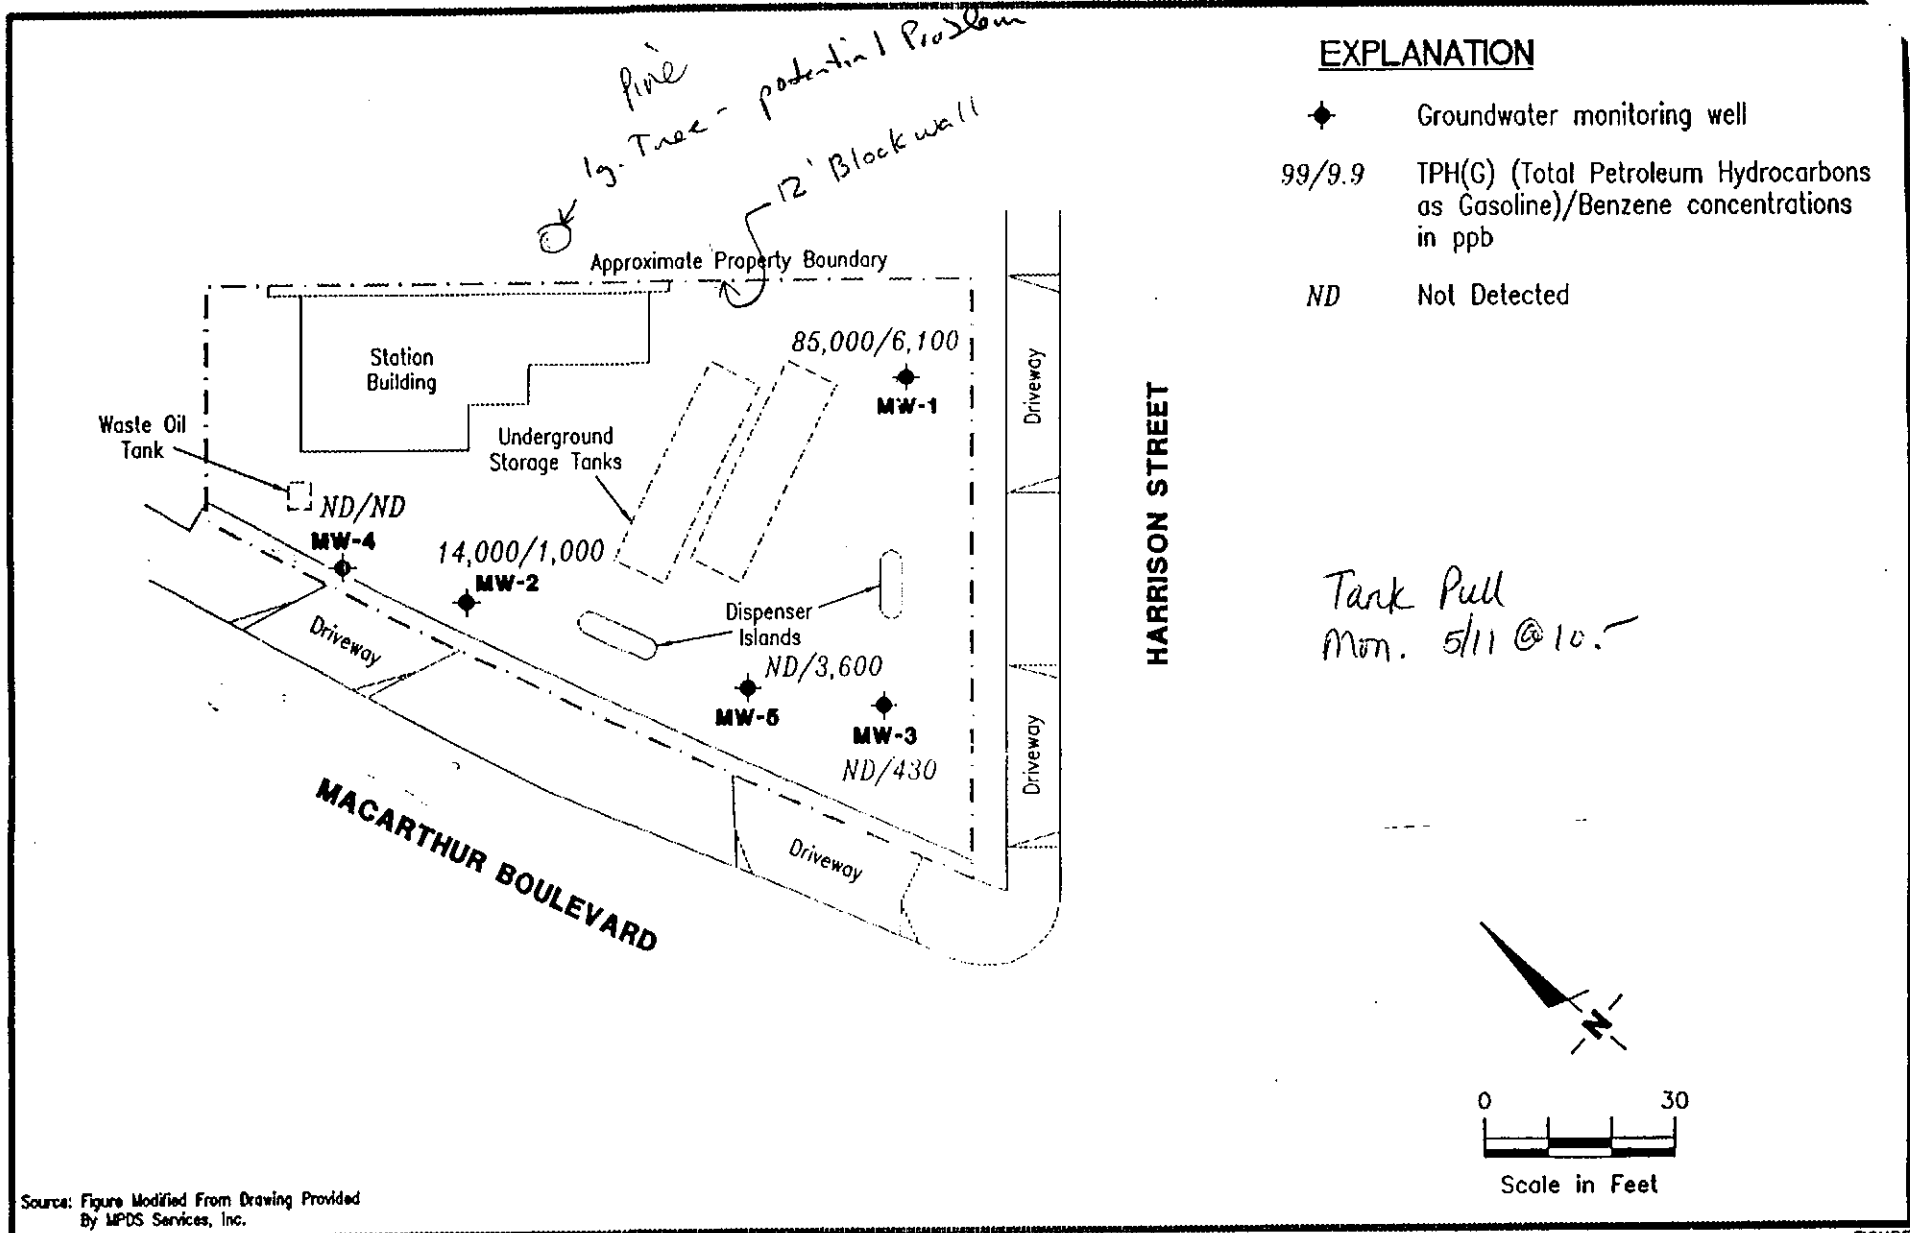

Gertler - Ryan Inc.

6747 Sierra Ct., Suite J (510) 551-7555
 Dublin, CA 94568

CONCENTRATION MAP
 Tosco (Unocal) Service Station No. 1871
 96 MacArthur Boulevard
 Oakland, California

FIGURE

2

JOB NUMBER
 180068

REVIEWED BY

DATE
 January 14, 1998

REVISED DATE

251071